




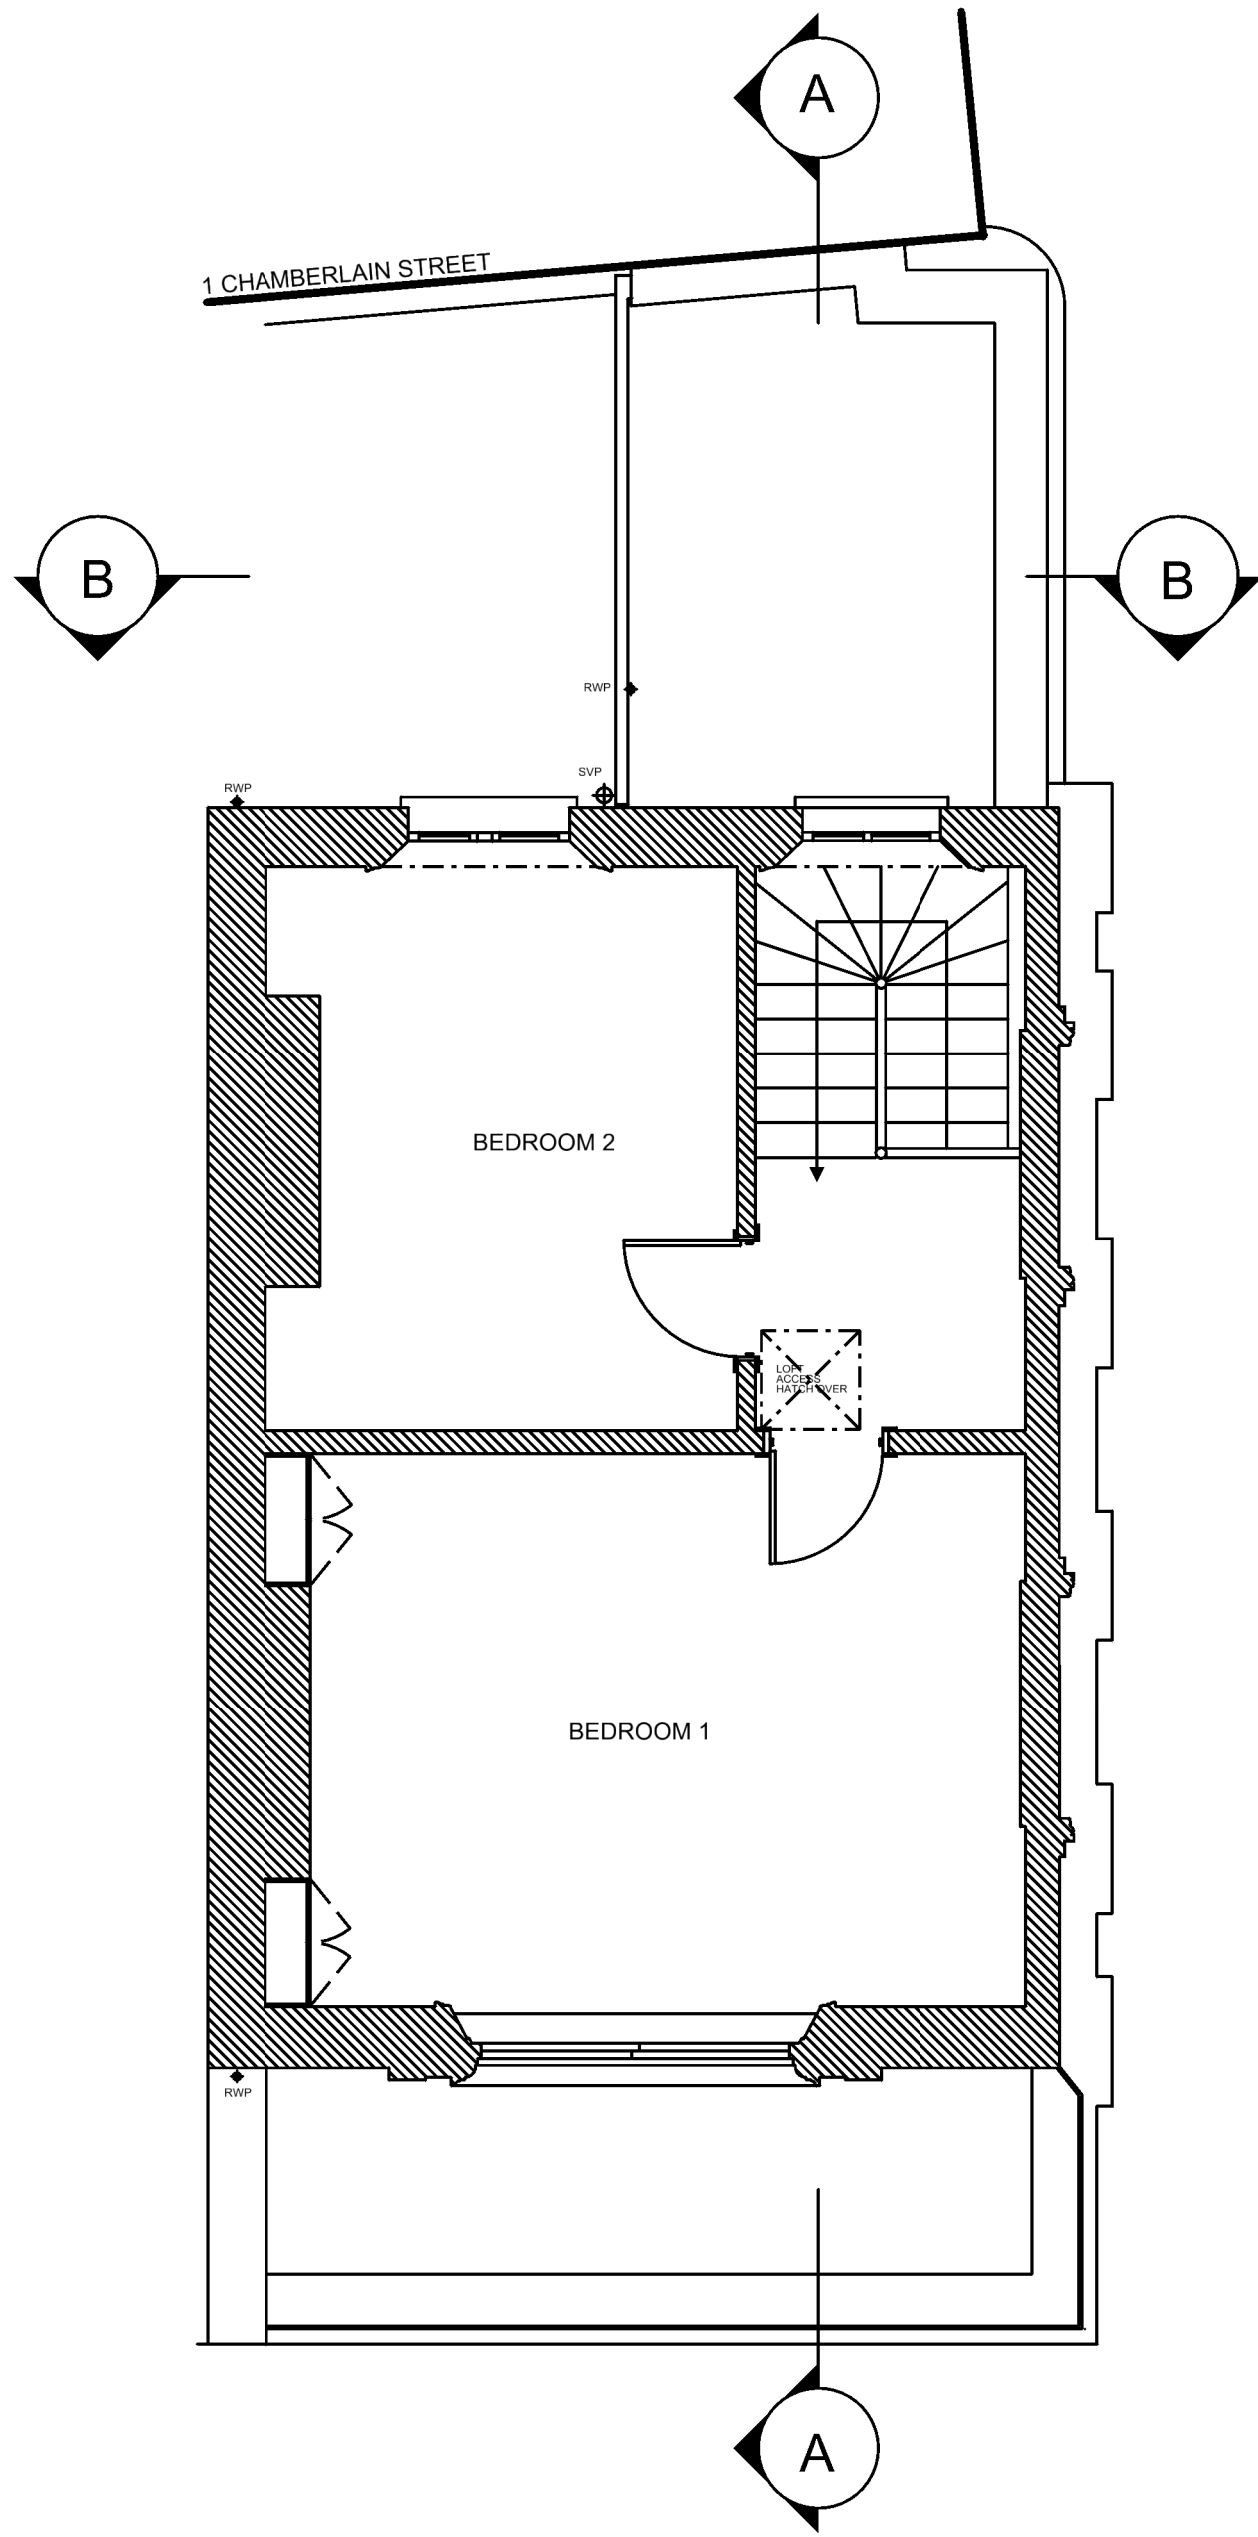

SECOND FLOOR

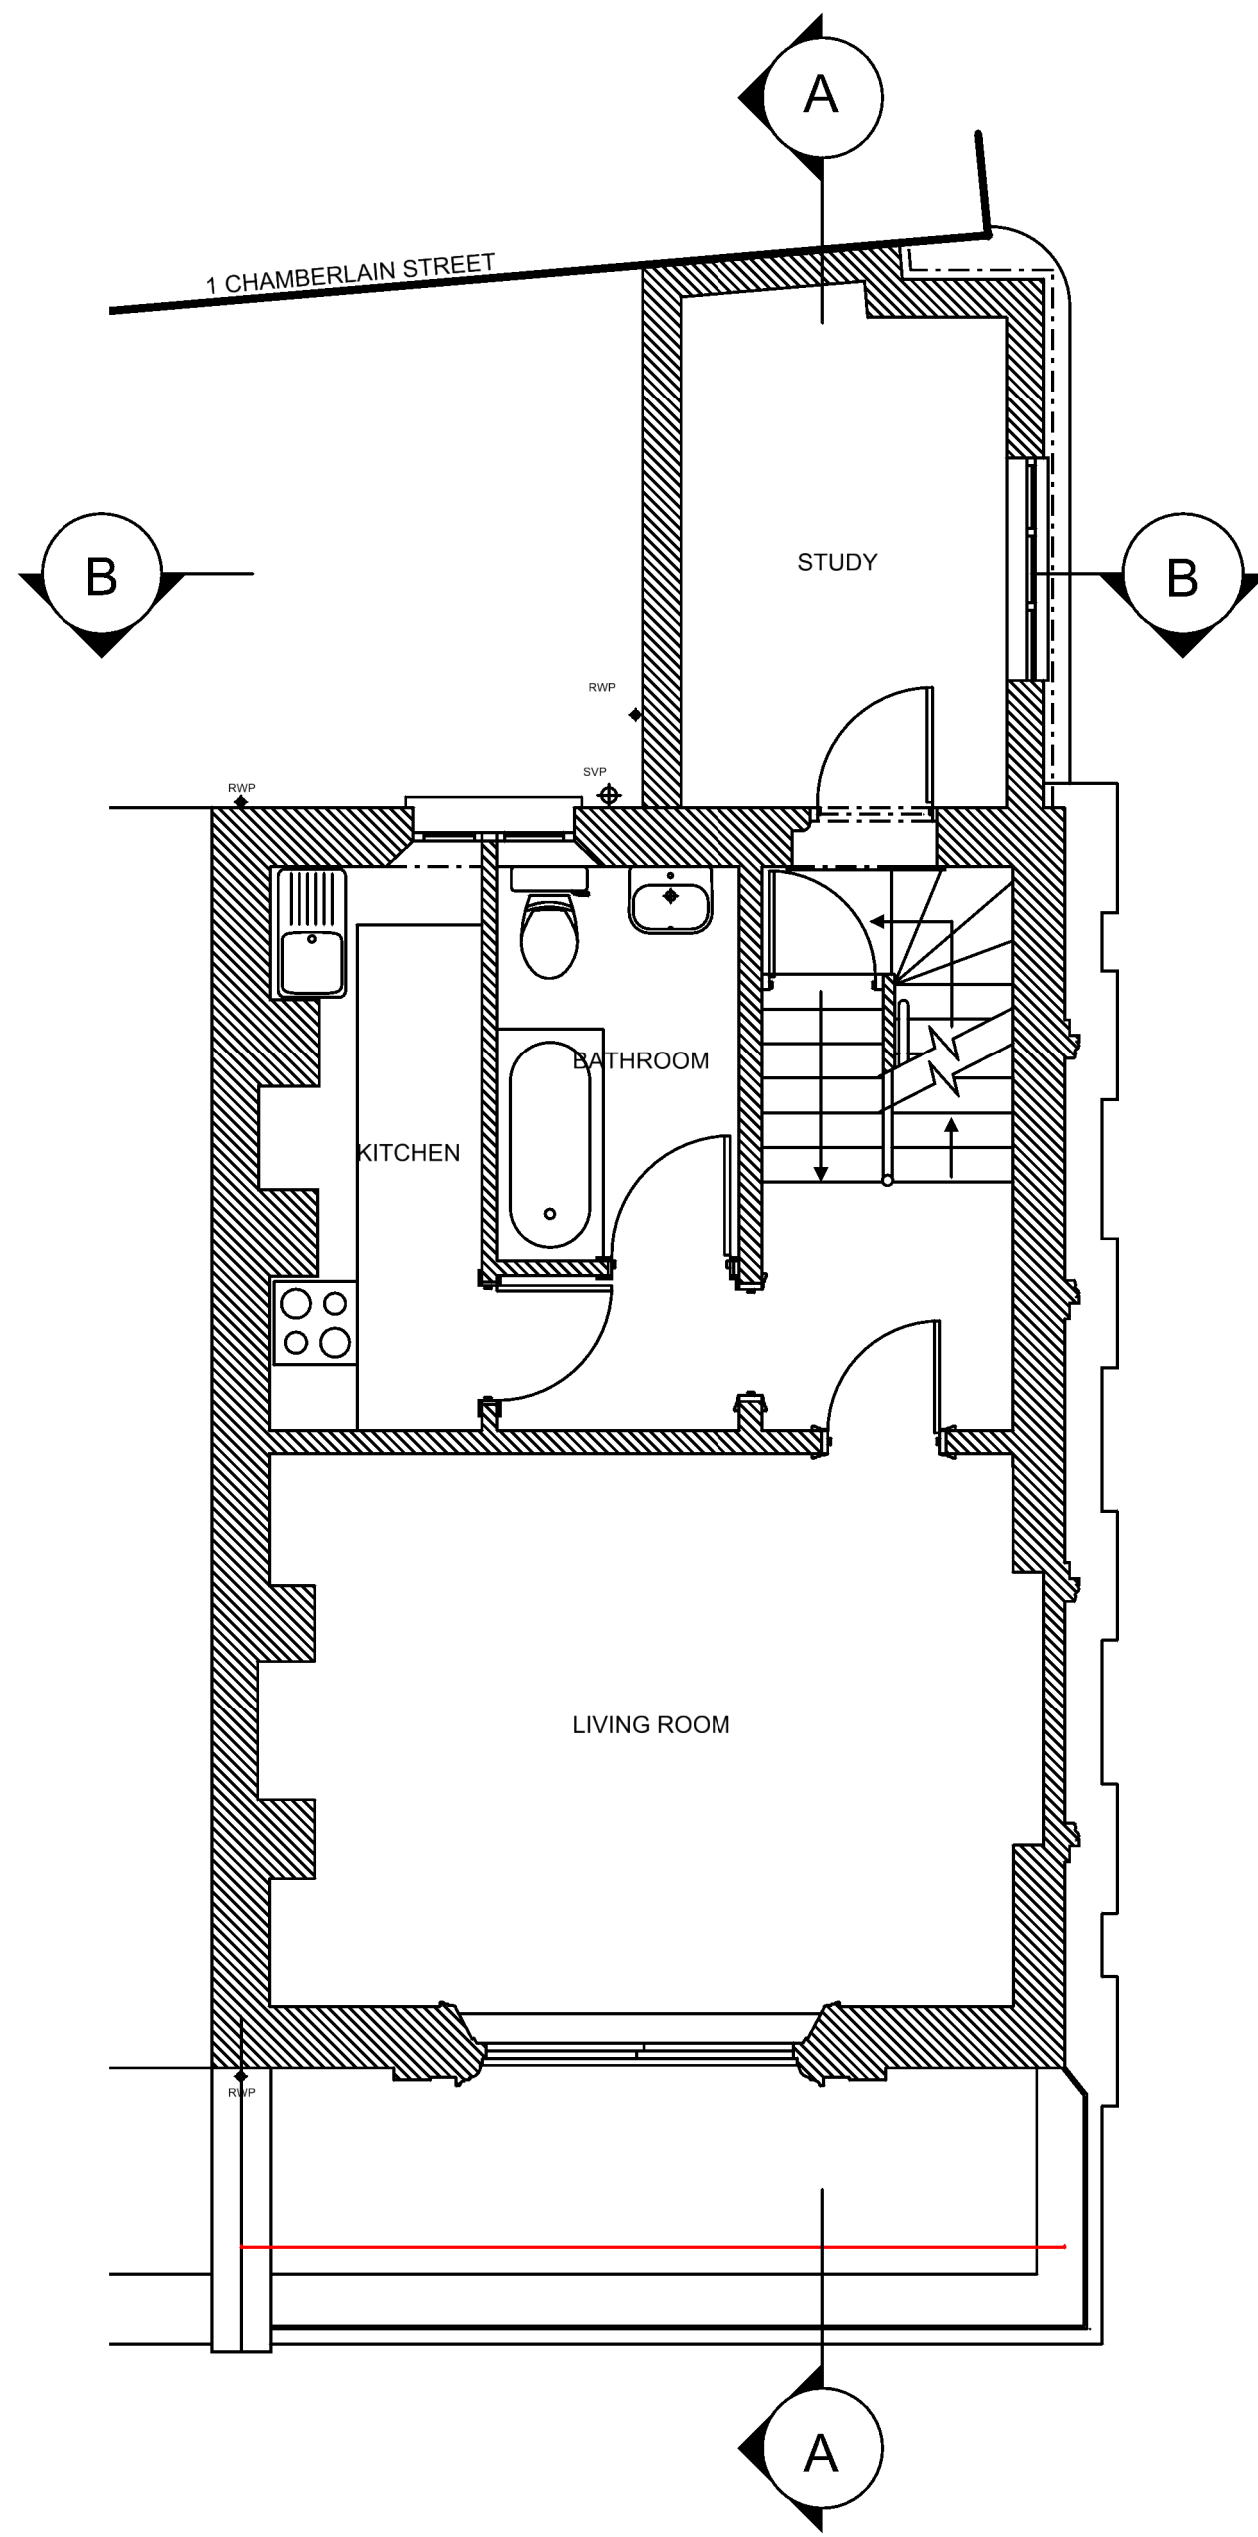

FIRST FLOOR

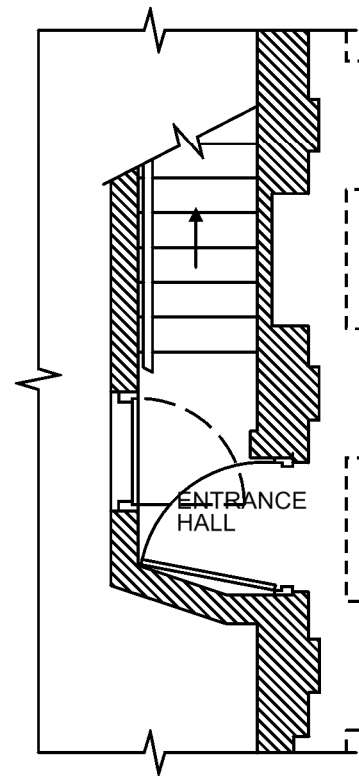

GROUND FLOOR

FORMWORK ARCHITECTS LTD

47 St. John's Wood High Street London NW8 7NJ
tel. 020 7722 7069 www.formwork-uk.com

Do not scale from this drawing.
Resolve discrepancies prior to construction. If in doubt ASK
This drawing is COPYRIGHT

Revisions:

A	
B	
C	
D	
E	
F	

Drawing Status:

Preliminary for Approval
Design Approved by Client
Planning Drawing
Tender Drawing
Construction Drawing

Project: 67A REGENTS PARK ROAD LONDON NW1 8XD

Title: Existing Ground, First and Second Floor Plan

Scale: 1:50 @ A2 / 1:100 @ A4

Date: 22.09.2014

Drawing Number: 456/L/01

A2

N