

ARCHITECTURAL DRAWINGS


DRAWING NO.	DRAWING TITLE	DATE
A-00-00	COVER SHEET	26-JULY-14
A-0G-00	EXISITNG GROUND FLOOR PLAN	26-JULY-14
A-01-00	EXISITNG FIRST FLOOR PLAN	26-JULY-14
A-02-00	EXISITNG SECOND FLOOR PLAN	26-JULY-14
A-0M-00	EXISITNG MEZZANINE LEVEL PLAN	26-JULY-14
A-0M-01	MEZZANINE LEVEL PLAN - PROPOSAL	26-JULY-14
A-0L-00	EXISITNG LOFT PLAN	26-JULY-14
A-0L-01	LOFT PLAN - PROPOSAL	26-JULY-14
A-0R-00	EXISITNG ROOF PLAN	26-JULY-14
A-0R-01	ROOF PLAN - PROPOSAL	26-JULY-14
A-65-00	EXISITNG / DEMOLITION SECTION A-A	26-JULY-14
A-65-01	SECTION A-A PROPOSAL	26-JULY-14
A-75-00	EXISTING / DEMOLITION FRONT / REAR ELEVATIONS	26-JULY-14
A-75-01	FRONT / REAR ELEVATIONS - PROPOSAL	26-JULY-14
A-76-00	EXISTING DEMOLITION SIDE ELEVATIONS	26-JULY-14

Written dimensions to be taken in preferences to scaled dimensions. The Contractor is responsible for checking all dimensions before work starts.

All work is to be carried out to the requirements, and to the satisfaction of the Local Authority. These drawings are for planning purposes only

Any discrepancies to be brought to the attention of 4D Planning Consultants Immediately.

Location Plan

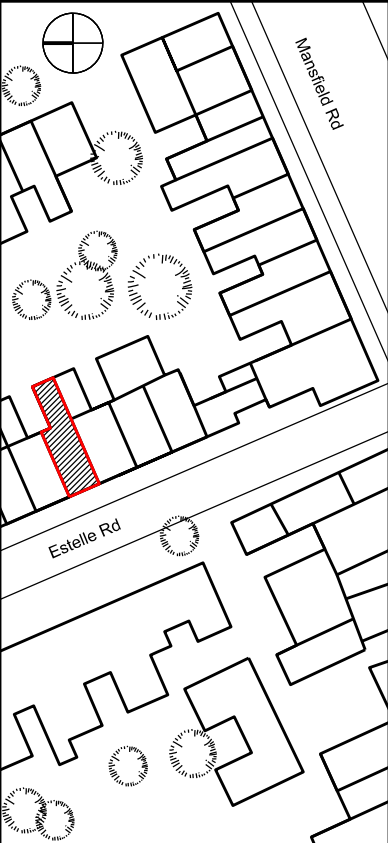

Rev	Date	Description	by	chk



  
www.GetMePlanning.com

Client  
Massimo Pinzani

Project  
8 Estelle Road  
LondonNW3 2JY

Title  
Cover Sheet


Date	July 2014	/
Drawing No.	A-00-00	Rev

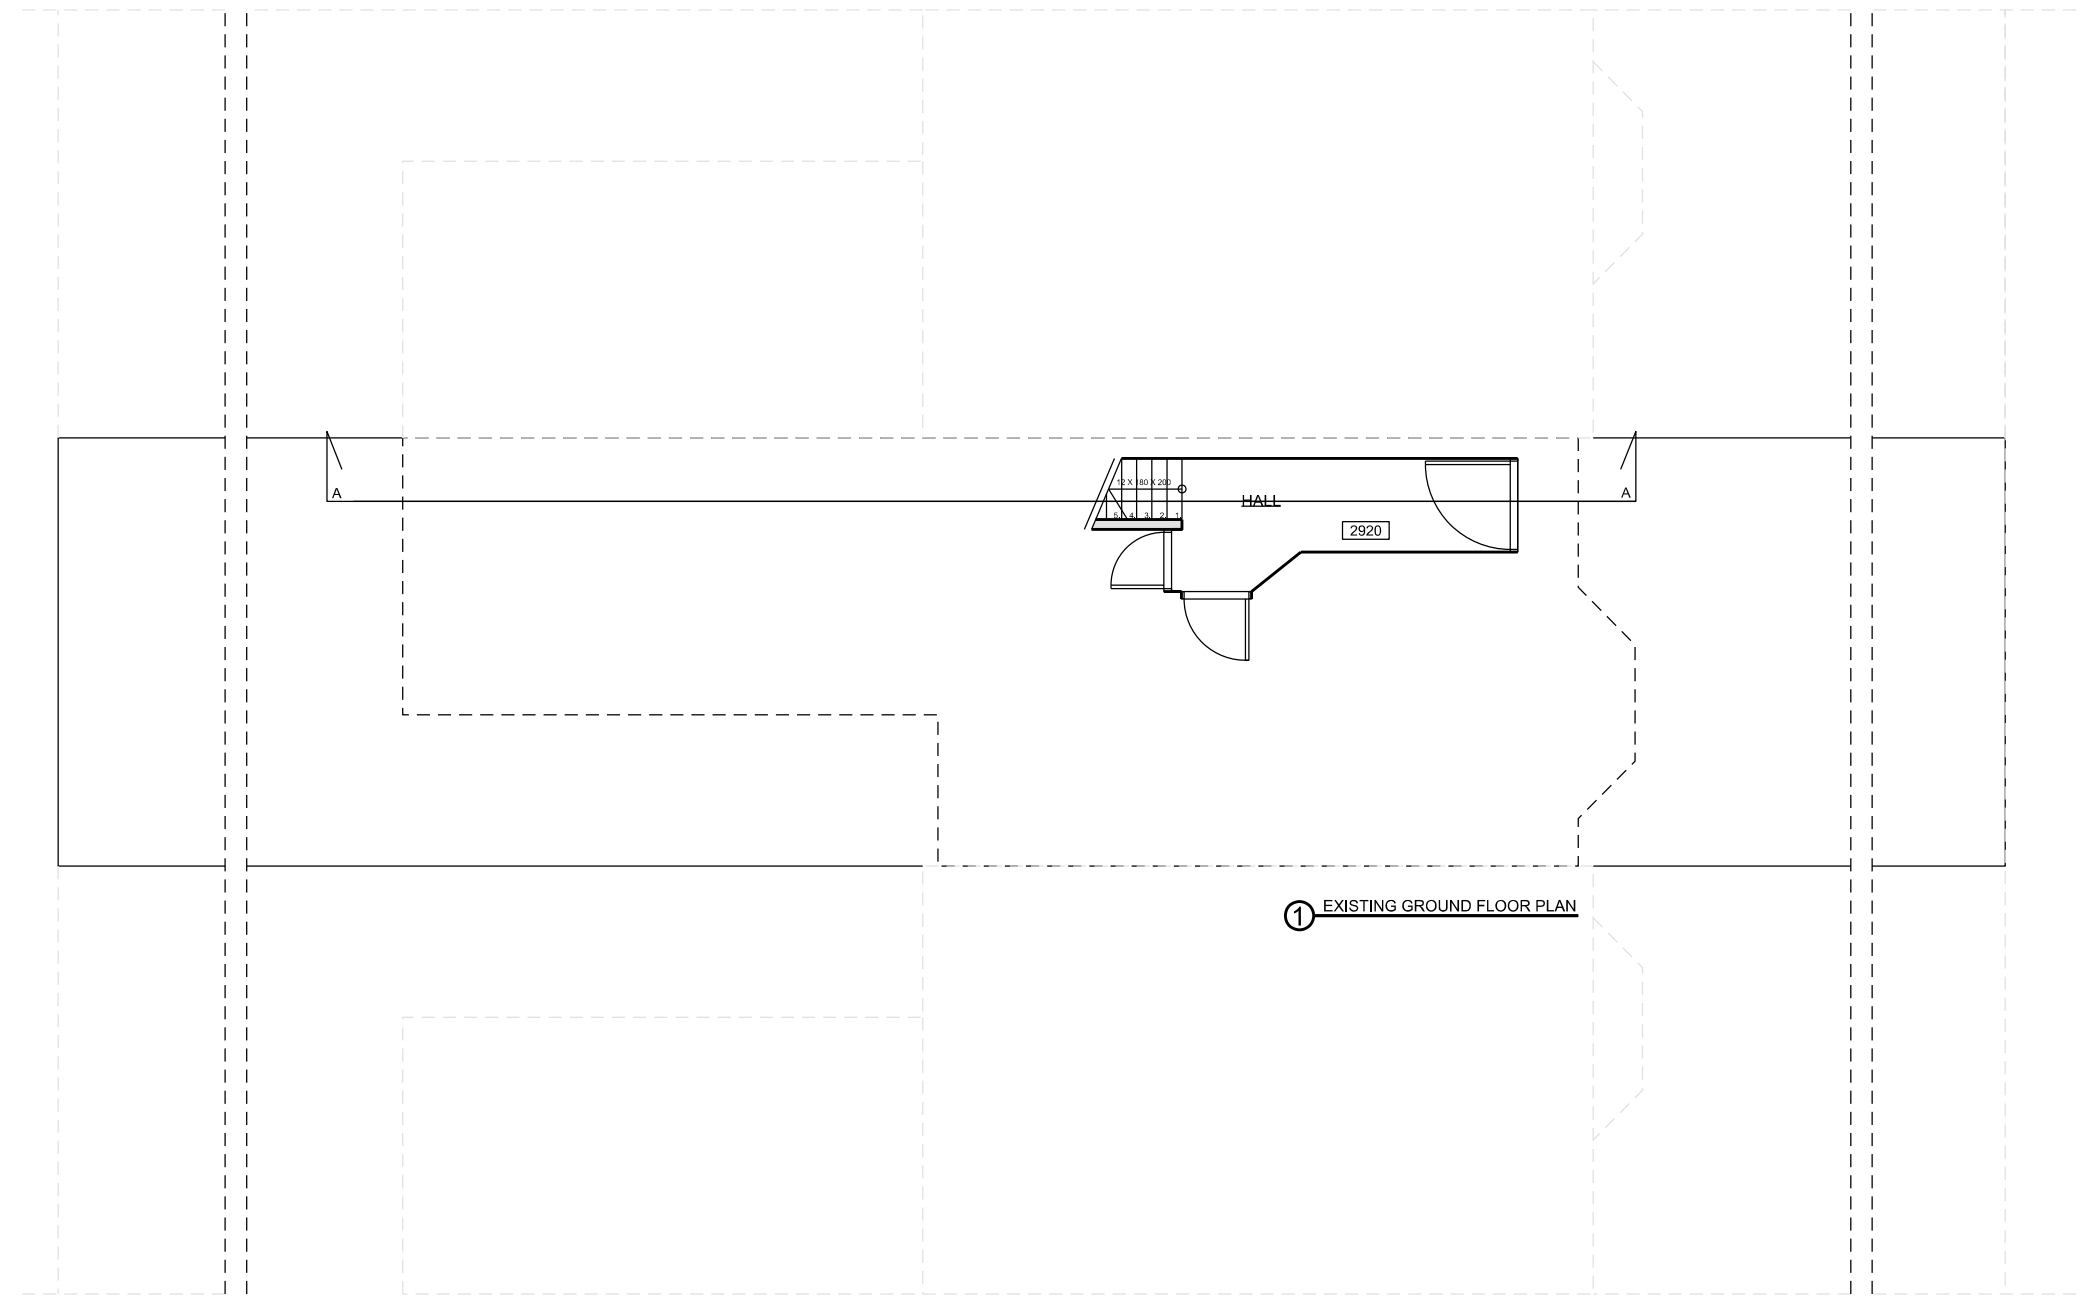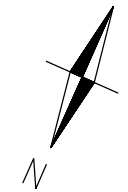

Written dimensions to be taken in preferences to scaled dimensions. The Contractor is responsible for checking all dimensions before work starts.

All work is to be carried out to the requirements, and to the satisfaction of the Local Authority. These drawings are for planning purposes only

Any discrepancies to be brought to the attention of 4D Planning Consultants Immediately.

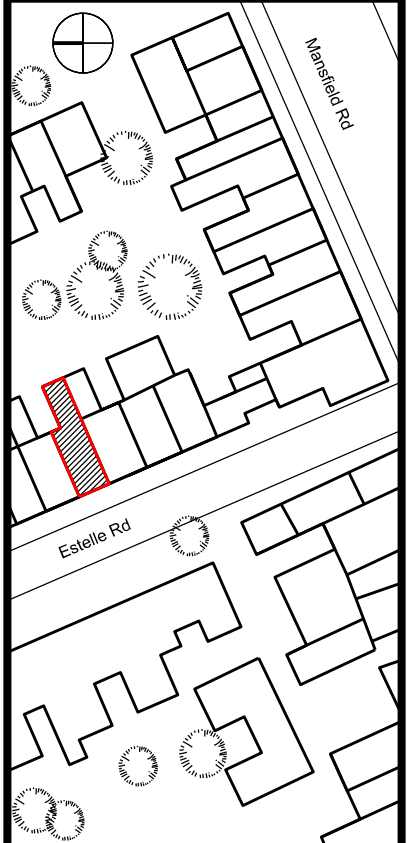

Rev	Date	Description	by	chk




[www.GetMePlanning.com](http://www.GetMePlanning.com)

Client  
**Massimo Pinzani**

Project  
**8 Estelle Road  
LondonNW3 2JY**


Title  
**Existing Ground  
Floor Plan**

Date	July 2014	/
Scale:	1:100 @ A3	
Drawing No.	A-0G-00	Rev

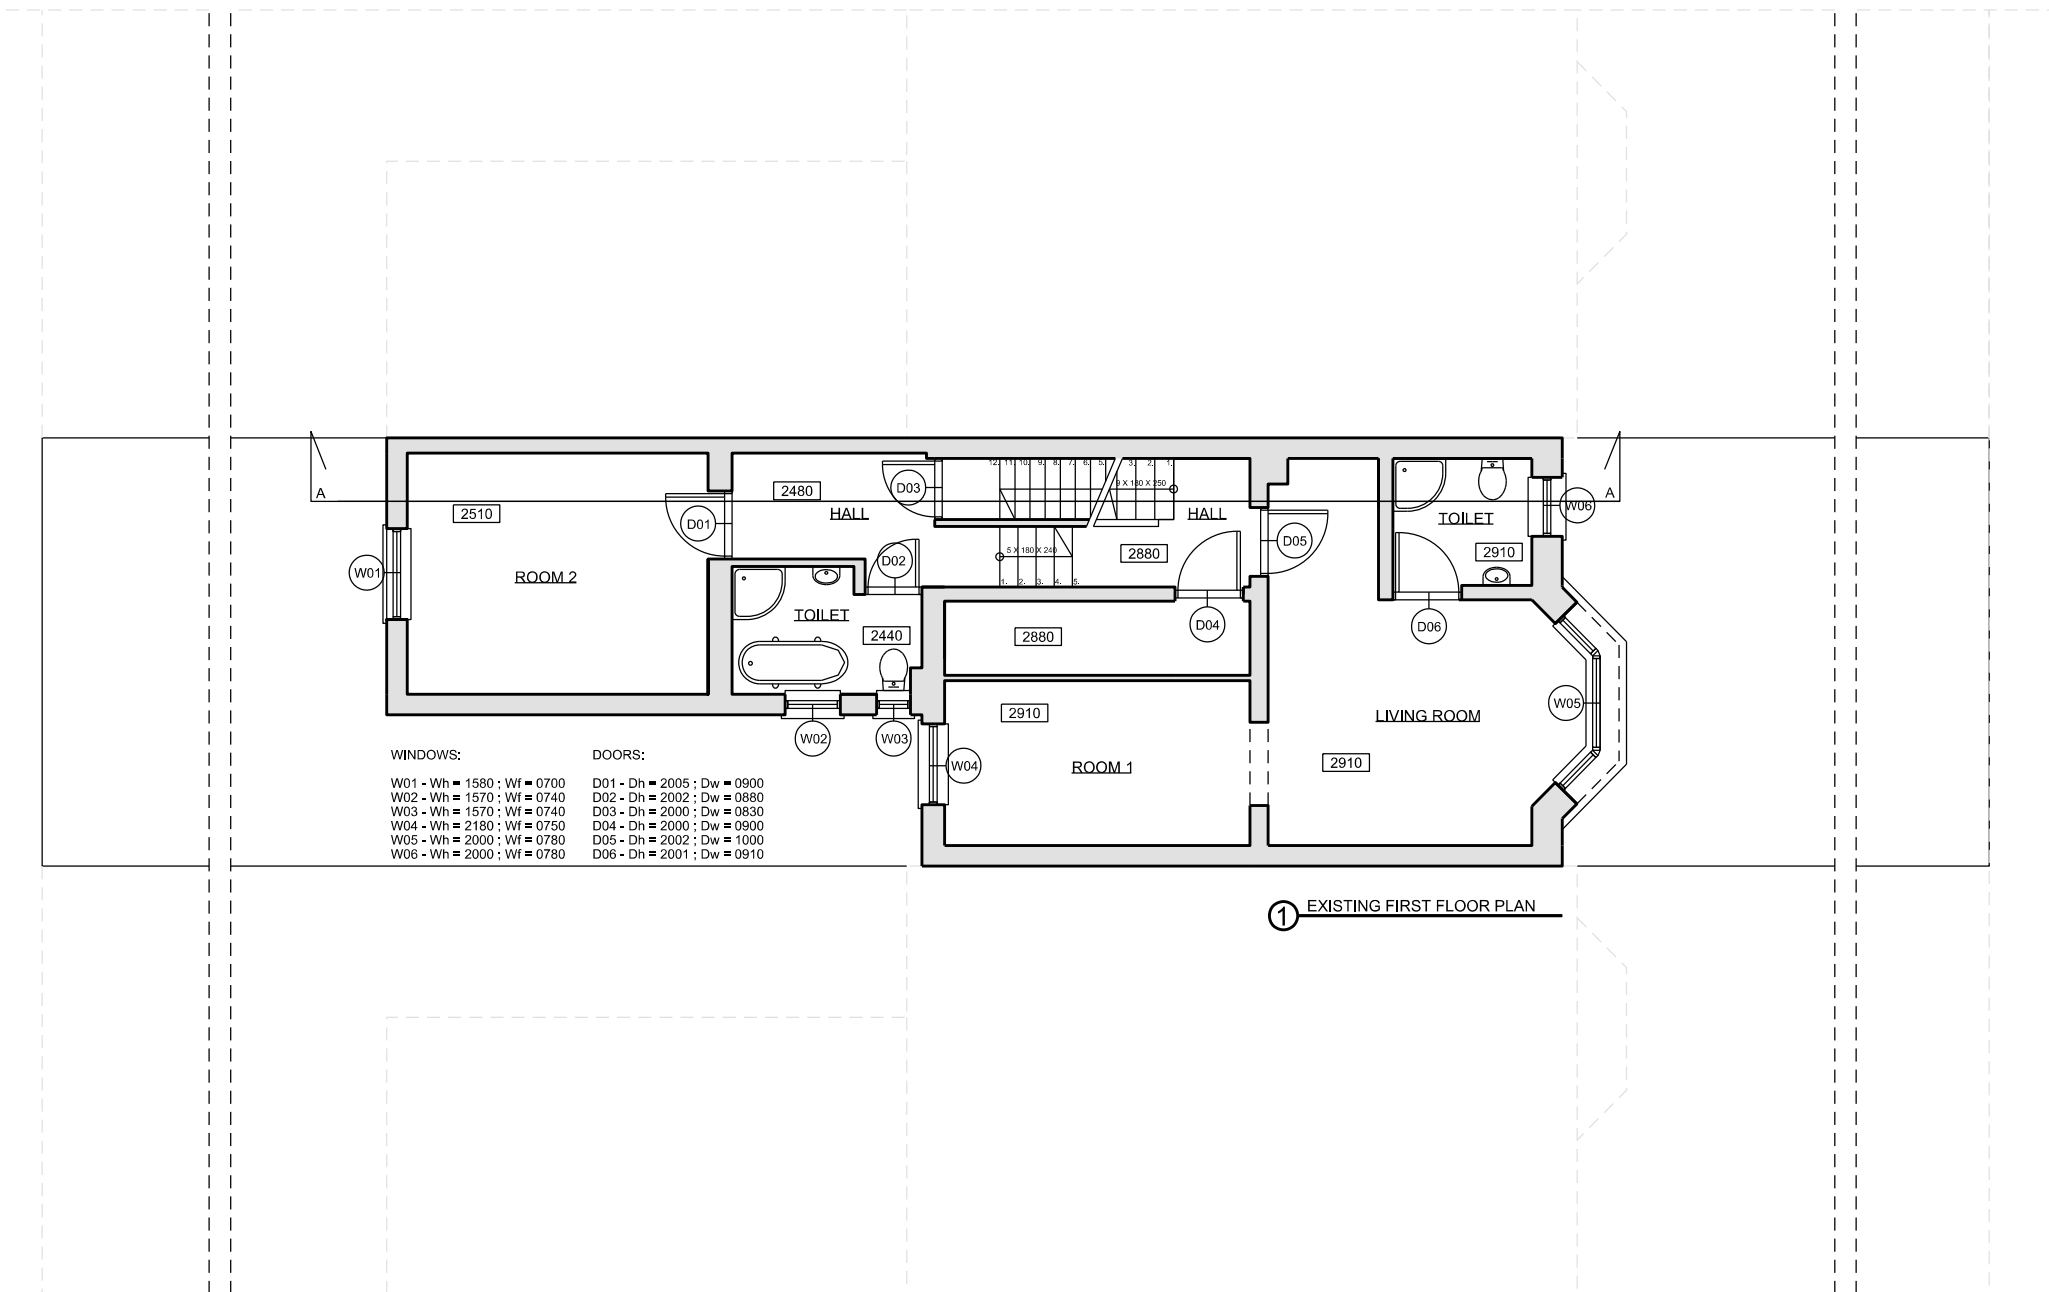

- WINDOWS:**
- W01 - Wh = 1580 ; Wf = 0700
  - W02 - Wh = 1570 ; Wf = 0740
  - W03 - Wh = 1570 ; Wf = 0740
  - W04 - Wh = 2180 ; Wf = 0750
  - W05 - Wh = 2000 ; Wf = 0780
  - W06 - Wh = 2000 ; Wf = 0780
- DOORS:**
- D01 - Dh = 2005 ; Dw = 0900
  - D02 - Dh = 2002 ; Dw = 0880
  - D03 - Dh = 2000 ; Dw = 0830
  - D04 - Dh = 2000 ; Dw = 0900
  - D05 - Dh = 2002 ; Dw = 1000
  - D06 - Dh = 2001 ; Dw = 0910


① EXISTING FIRST FLOOR PLAN

 

Written dimensions to be taken in preferences to scaled dimensions. The Contractor is responsible for checking all dimensions before work starts.

All work is to be carried out to the requirements, and to the satisfaction of the Local Authority. These drawings are for planning purposes only

Any discrepancies to be brought to the attention of 4D Planning Consultants Immediately.

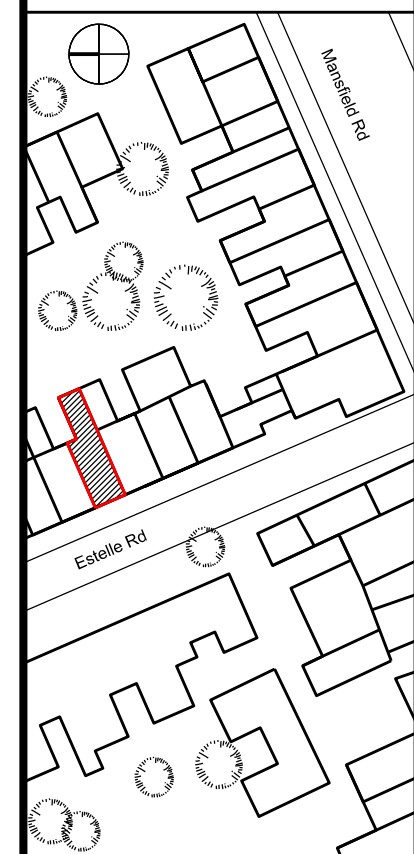

Rev	Date	Description	by	chk




[www.GetMePlanning.com](http://www.GetMePlanning.com)

Client  
**Massimo Pinzani**

Project  
**8 Estelle Road  
LondonNW3 2JY**

Title  
**Existing First  
Floor Plan**

Date	July 2014	/
Scale:	1:100 @ A3	
Drawing No.	A-01-00	
		Rev

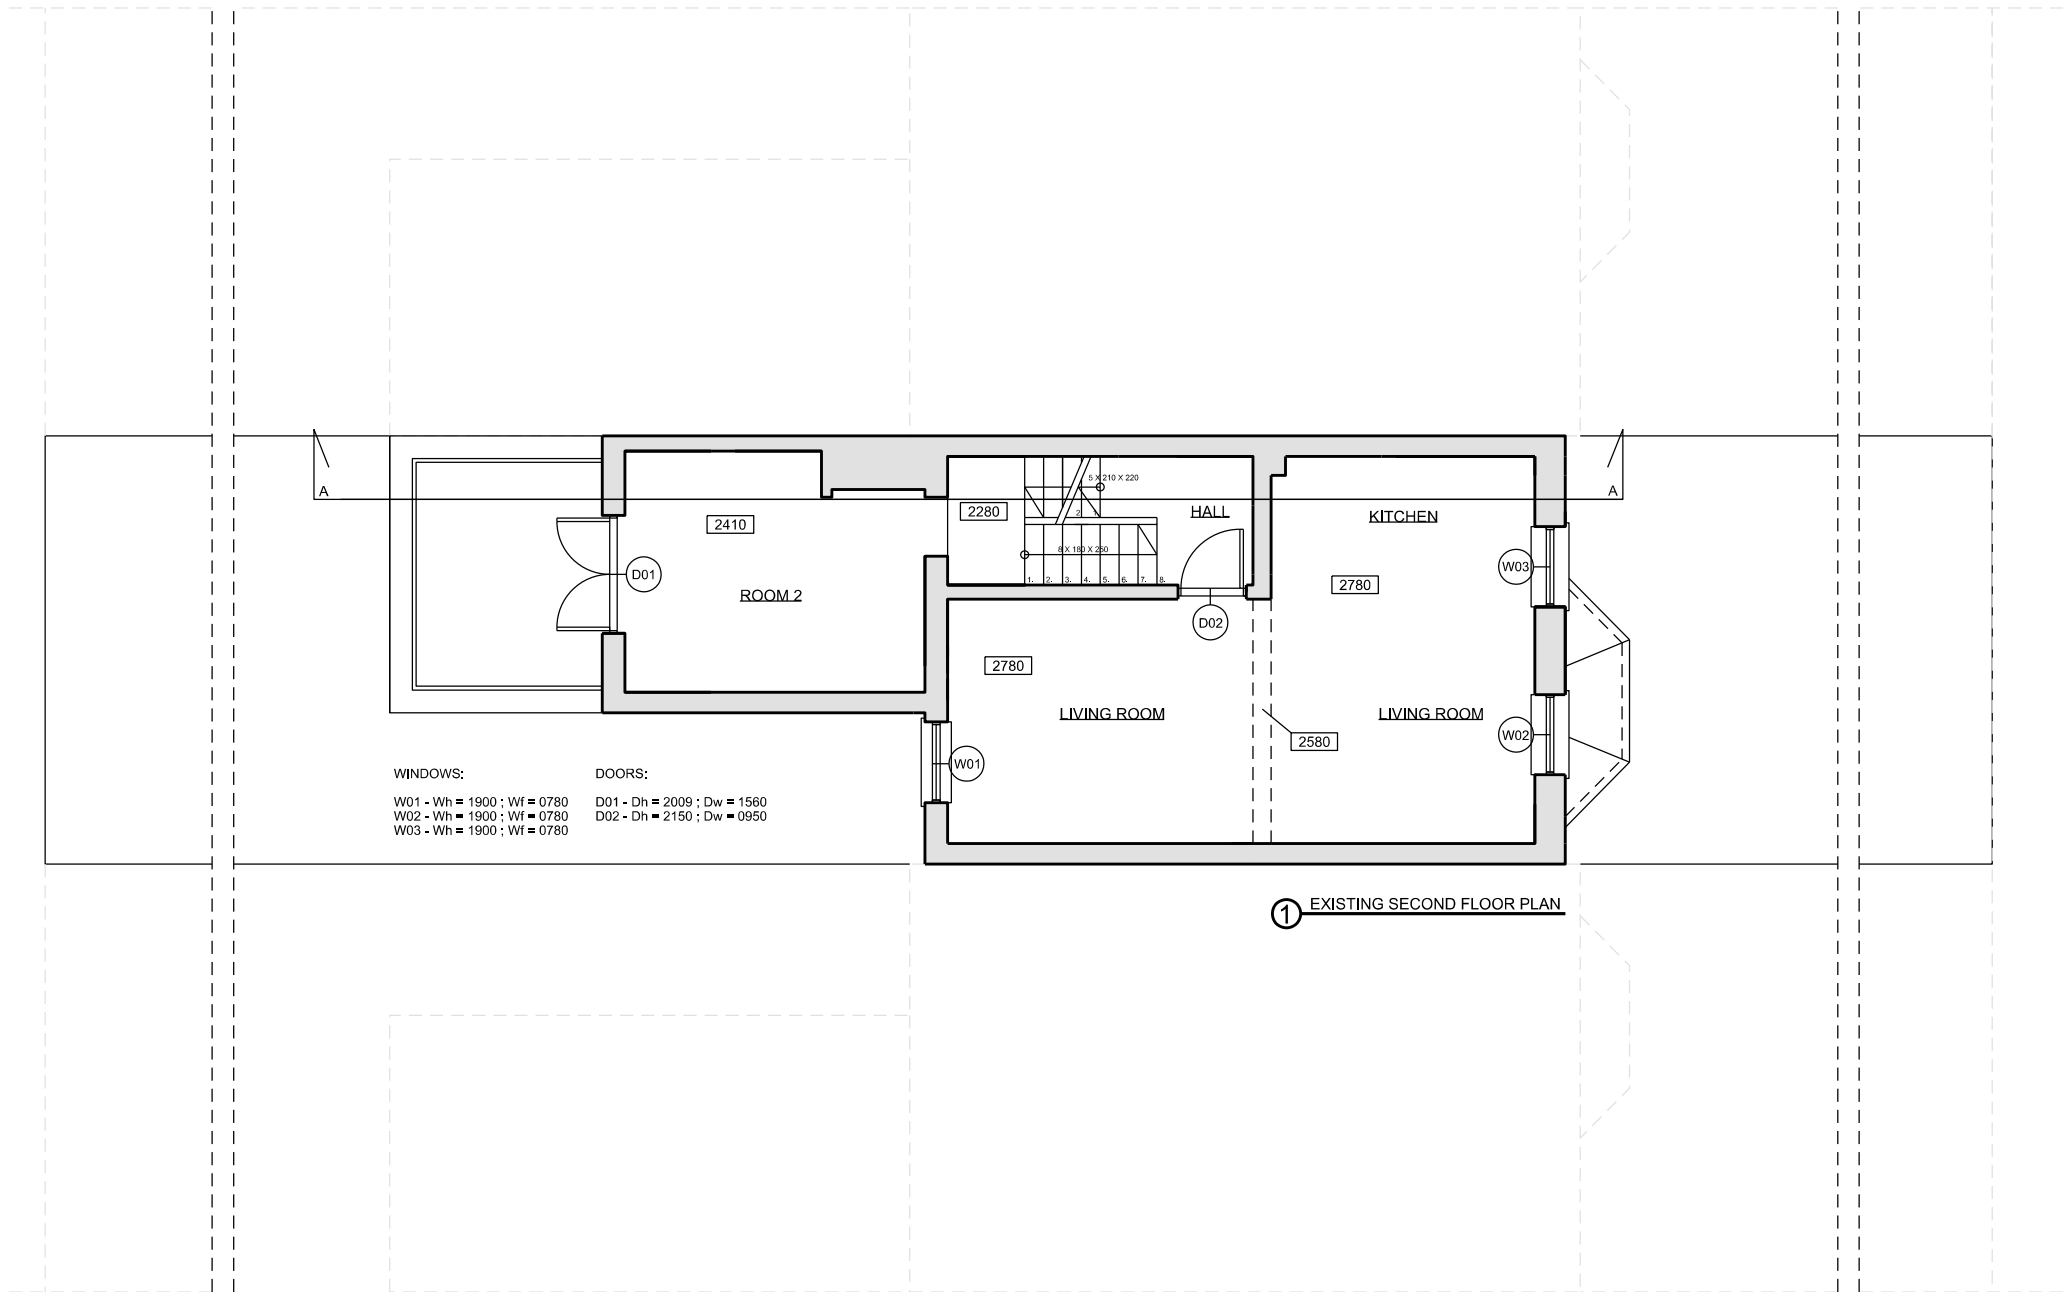

WINDOWS:  
W01 - Wh = 1900 : Wf = 0780  
W02 - Wh = 1900 : Wf = 0780  
W03 - Wh = 1900 : Wf = 0780


DOORS:  
D01 - Dh = 2009 : Dw = 1560  
D02 - Dh = 2150 : Dw = 0950



Written dimensions to be taken in preferences to scaled dimensions. The Contractor is responsible for checking all dimensions before work starts.

All work is to be carried out to the requirements, and to the satisfaction of the Local Authority. These drawings are for planning purposes only

Any discrepancies to be brought to the attention of 4D Planning Consultants Immediately.

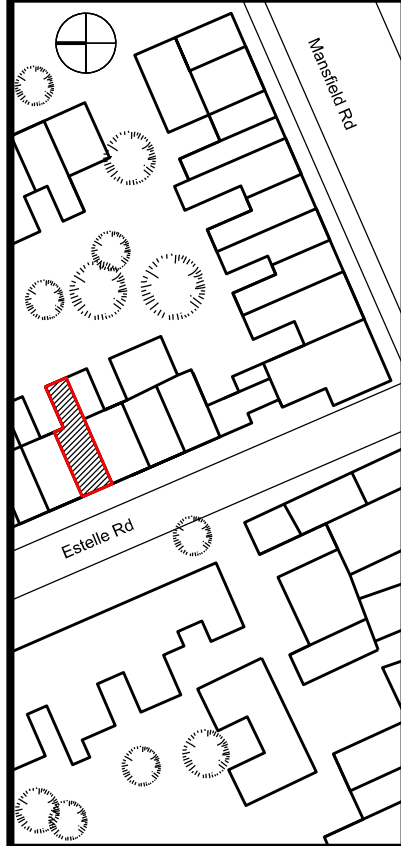

Rev	Date	Description	by	chk





[www.GetMePlanning.com](http://www.GetMePlanning.com)

Client  
**Massimo Pinzani**

Project  
**8 Estelle Road  
LondonNW3 2JY**

Title  
**Existing Second  
Floor Plan**


Date	July 2014	/
Scale:	1:100 @ A3	
Drawing No.	A-02-00	Rev

 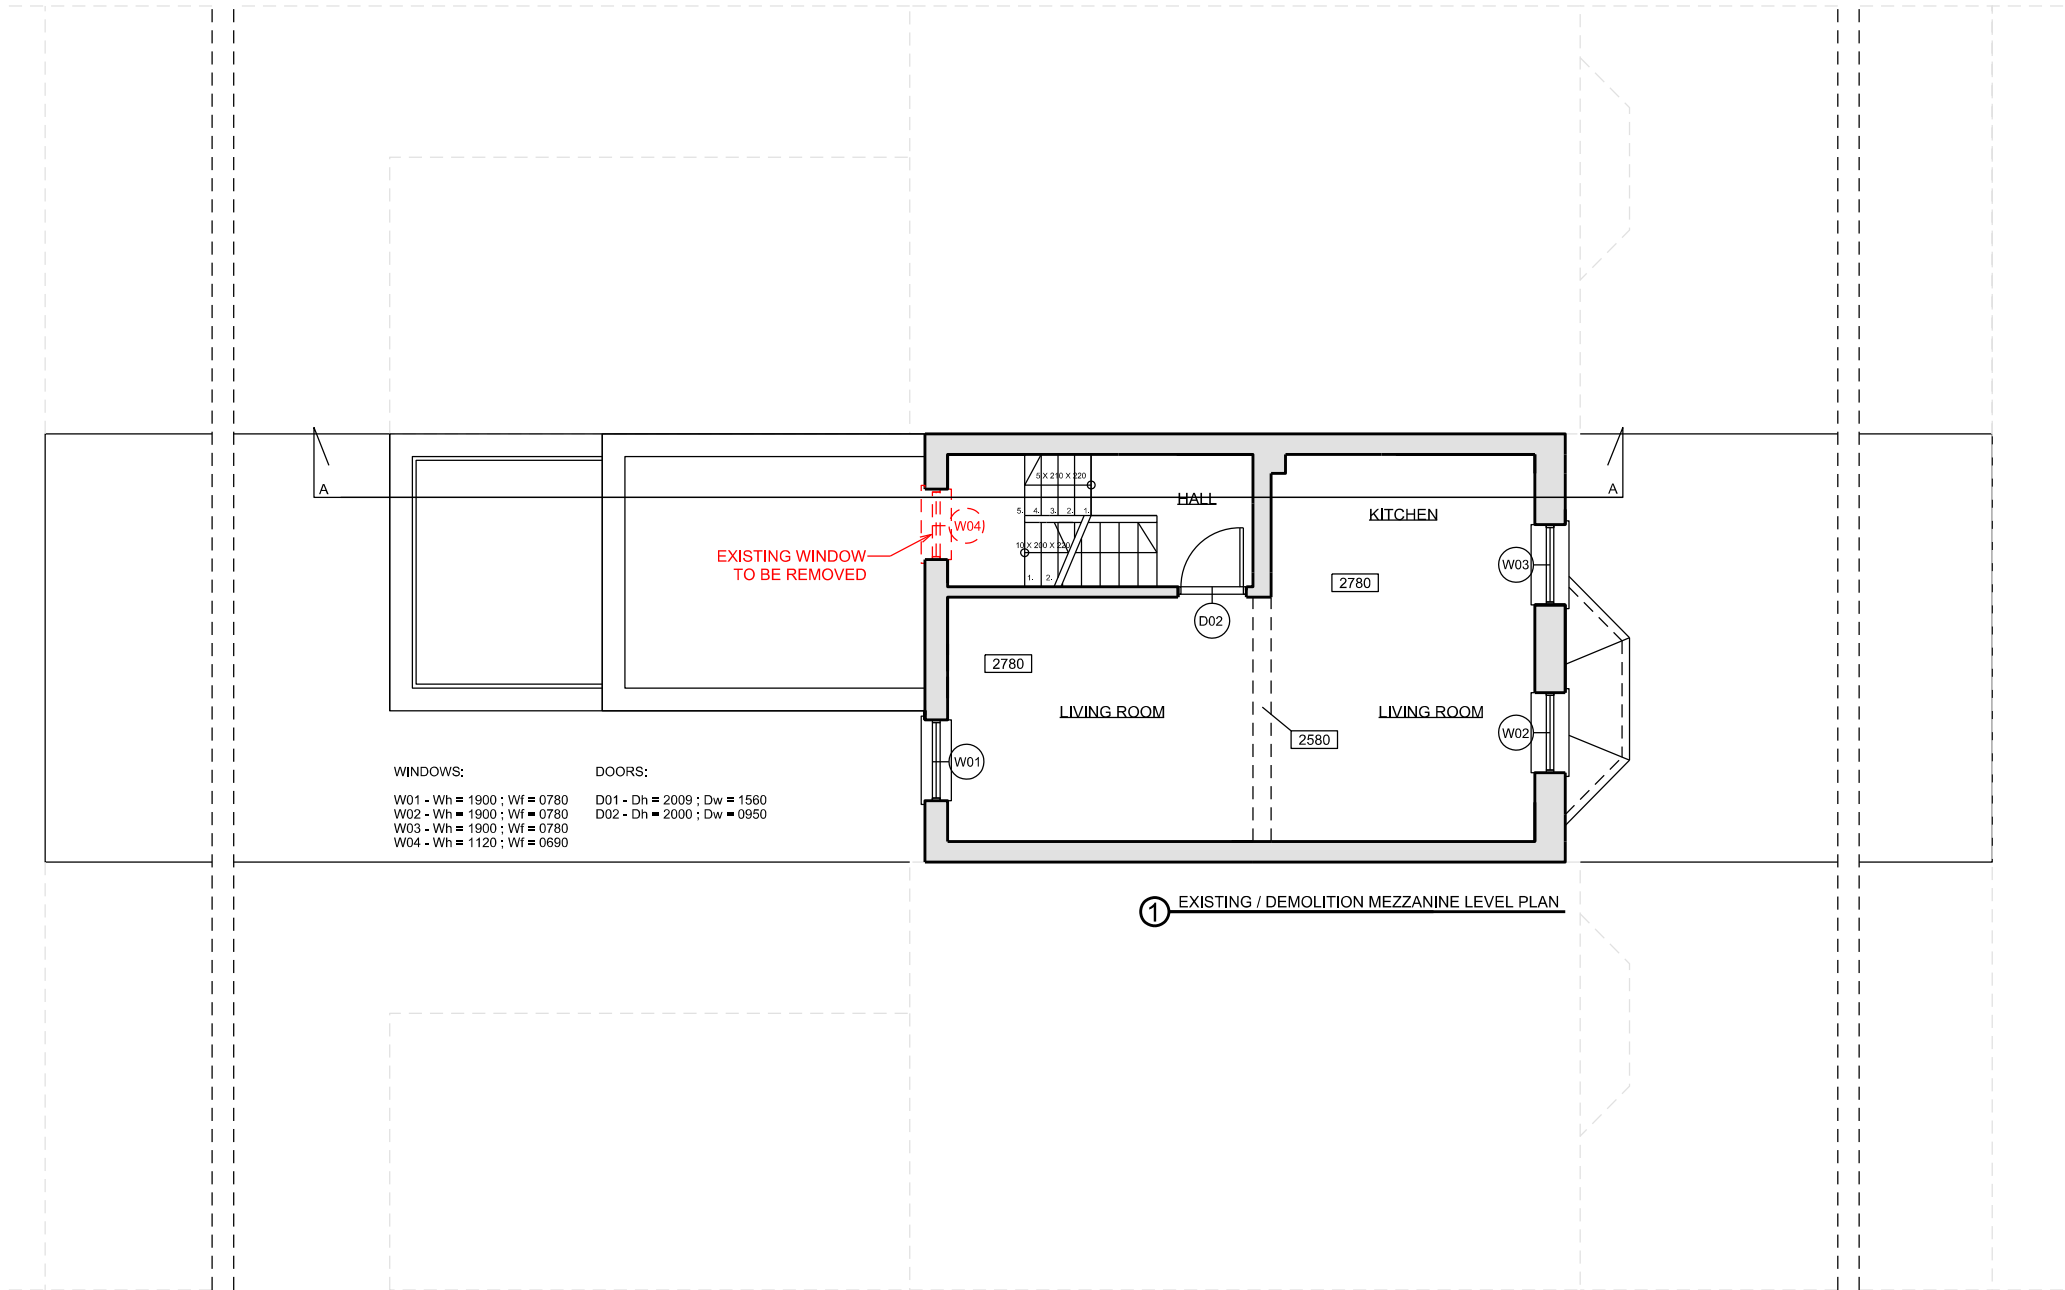

Written dimensions to be taken in preferences to scaled dimensions. The Contractor is responsible for checking all dimensions before work starts.

All work is to be carried out to the requirements, and to the satisfaction of the Local Authority. These drawings are for planning purposes only

Any discrepancies to be brought to the attention of 4D Planning Consultants Immediately.

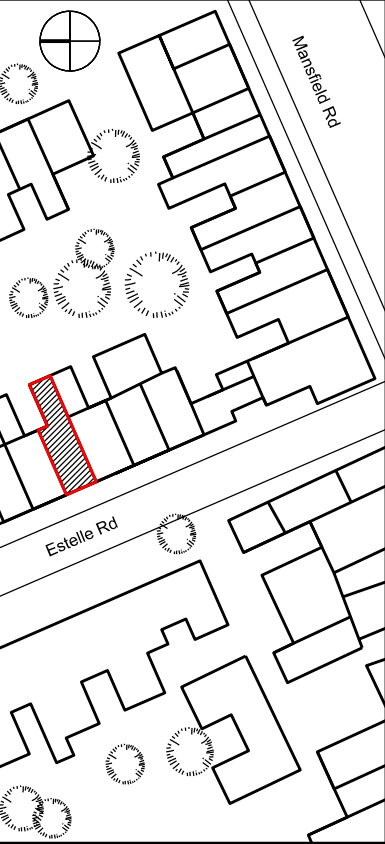

Rev	Date	Description	by	chk





[www.GetMePlanning.com](http://www.GetMePlanning.com)

Client  
**Massimo Pinzani**

Project  
**8 Estelle Road  
LondonNW3 2JY**

Title  
**Existing / Demolition  
Mezzanine Level Plan**

Date	July 2014	/
Scale:	1:100 @ A3	
Drawing No.	A-0M-00	
		Rev

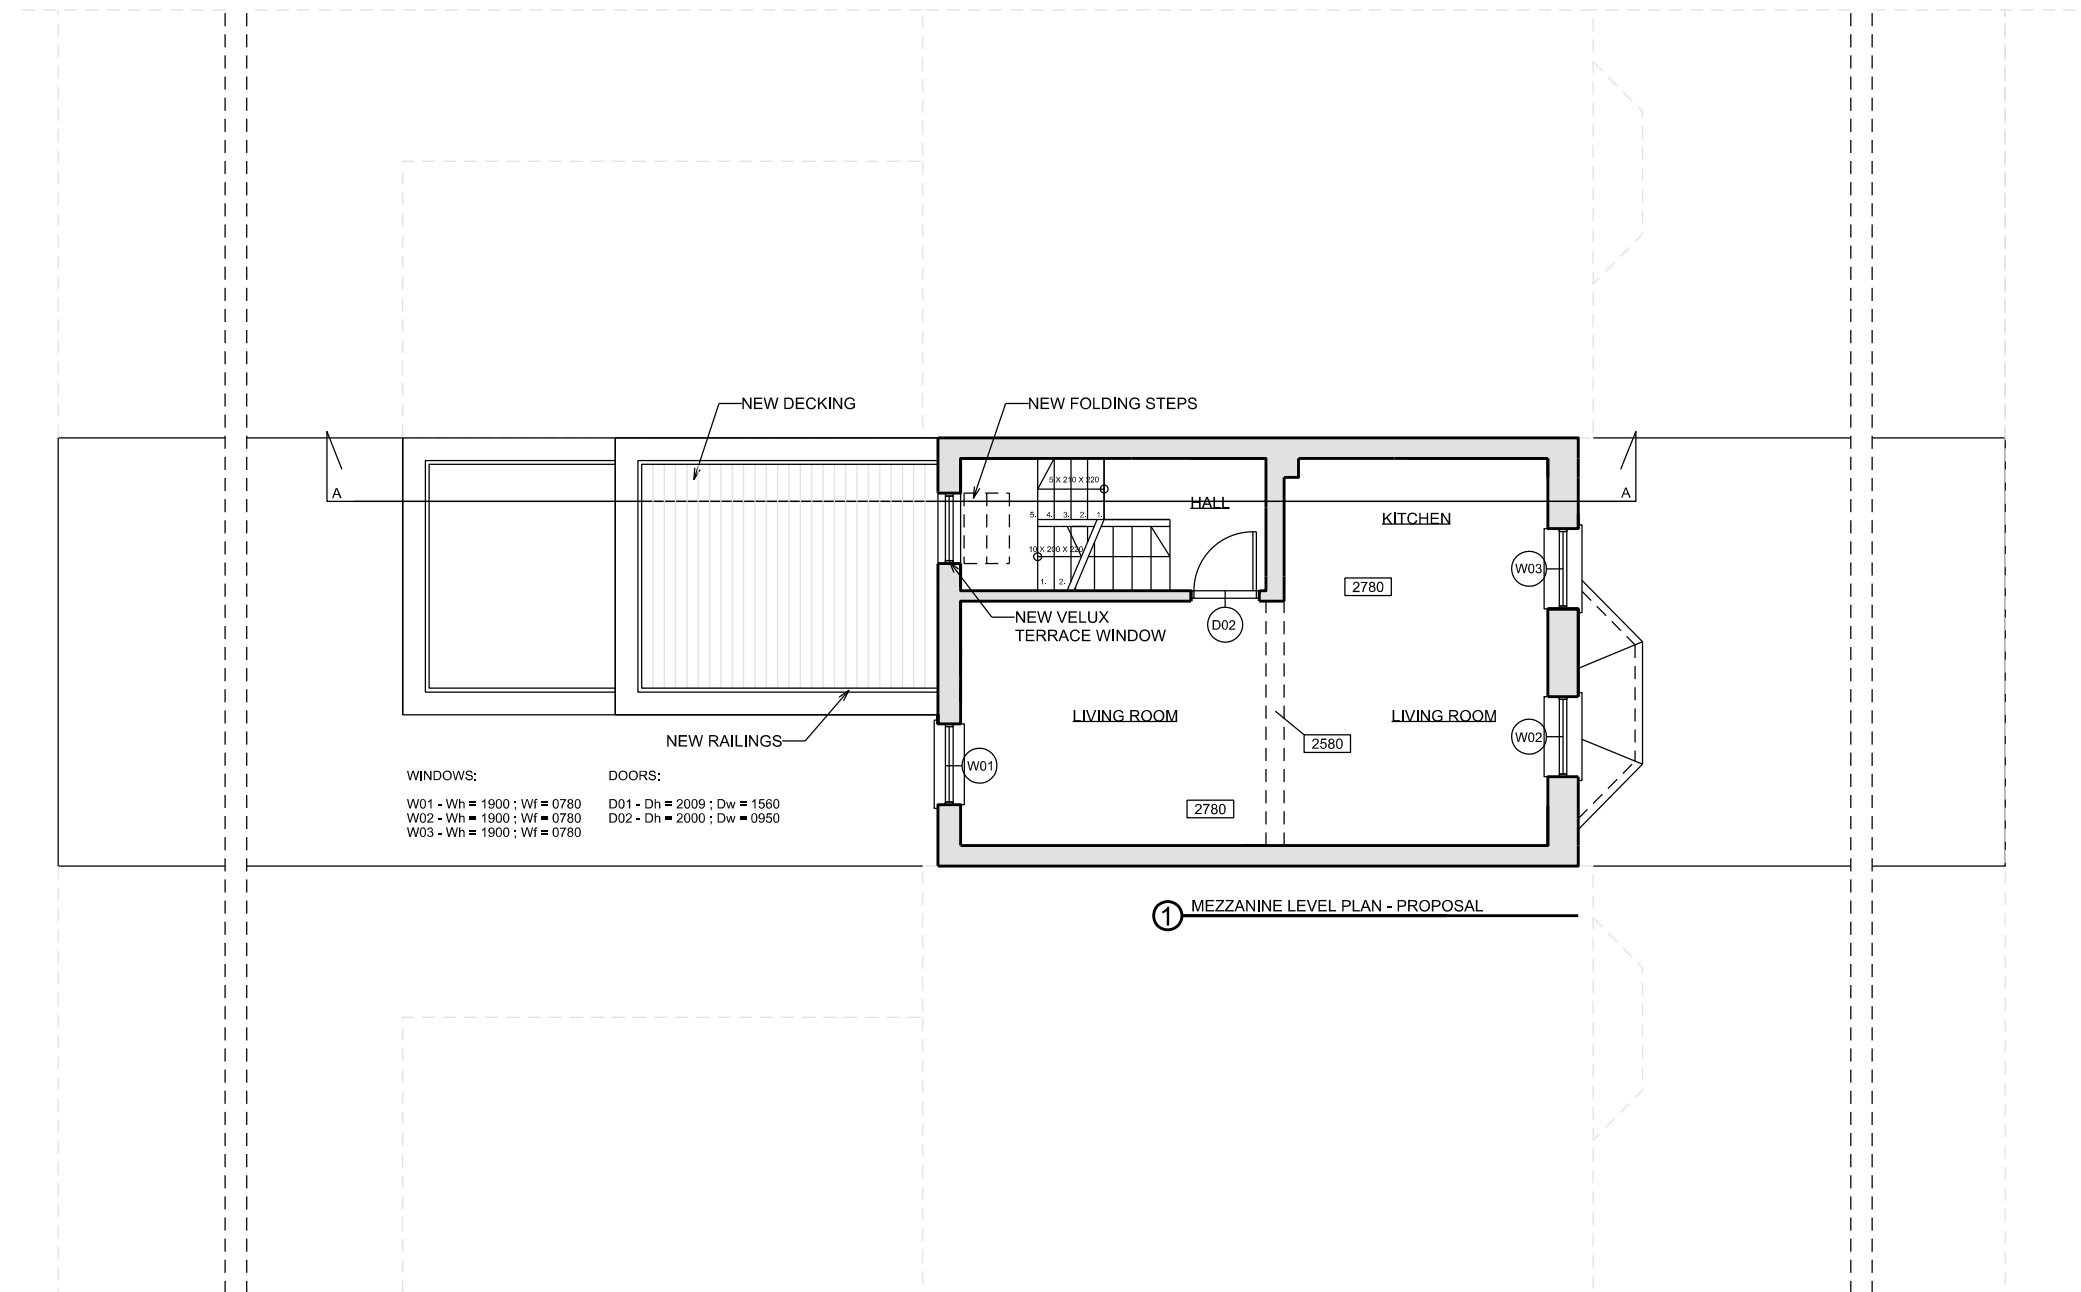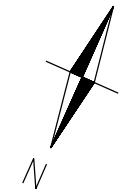

- WINDOWS:

W01 - Wh = 1900 : Wf = 0780

W02 - Wh = 1900 : Wf = 0780

W03 - Wh = 1900 : Wf = 0780
- DOORS:

D01 - Dh = 2009 : Dw = 1560

D02 - Dh = 2000 : Dw = 0950


① MEZZANINE LEVEL PLAN - PROPOSAL



Written dimensions to be taken in preferences to scaled dimensions. The Contractor is responsible for checking all dimensions before work starts.

All work is to be carried out to the requirements, and to the satisfaction of the Local Authority. These drawings are for planning purposes only

Any discrepancies to be brought to the attention of 4D Planning Consultants Immediately.

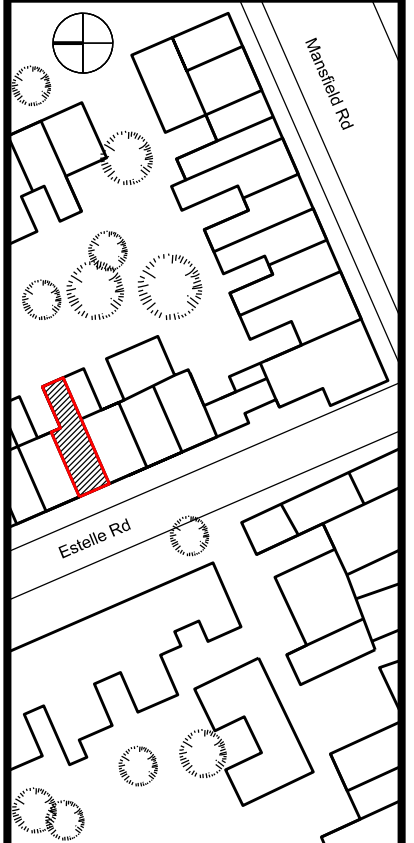

Rev	Date	Description	by	chk





[www.GetMePlanning.com](http://www.GetMePlanning.com)

Client  
**Massimo Pinzani**

Project  
**8 Estelle Road  
LondonNW3 2JY**

Title  
**Mezzanine Level Plan  
Proposal**

Date	July 2014	/
Scale:	1:100 @ A3	
Drawing No.	A-0M-01	Rev

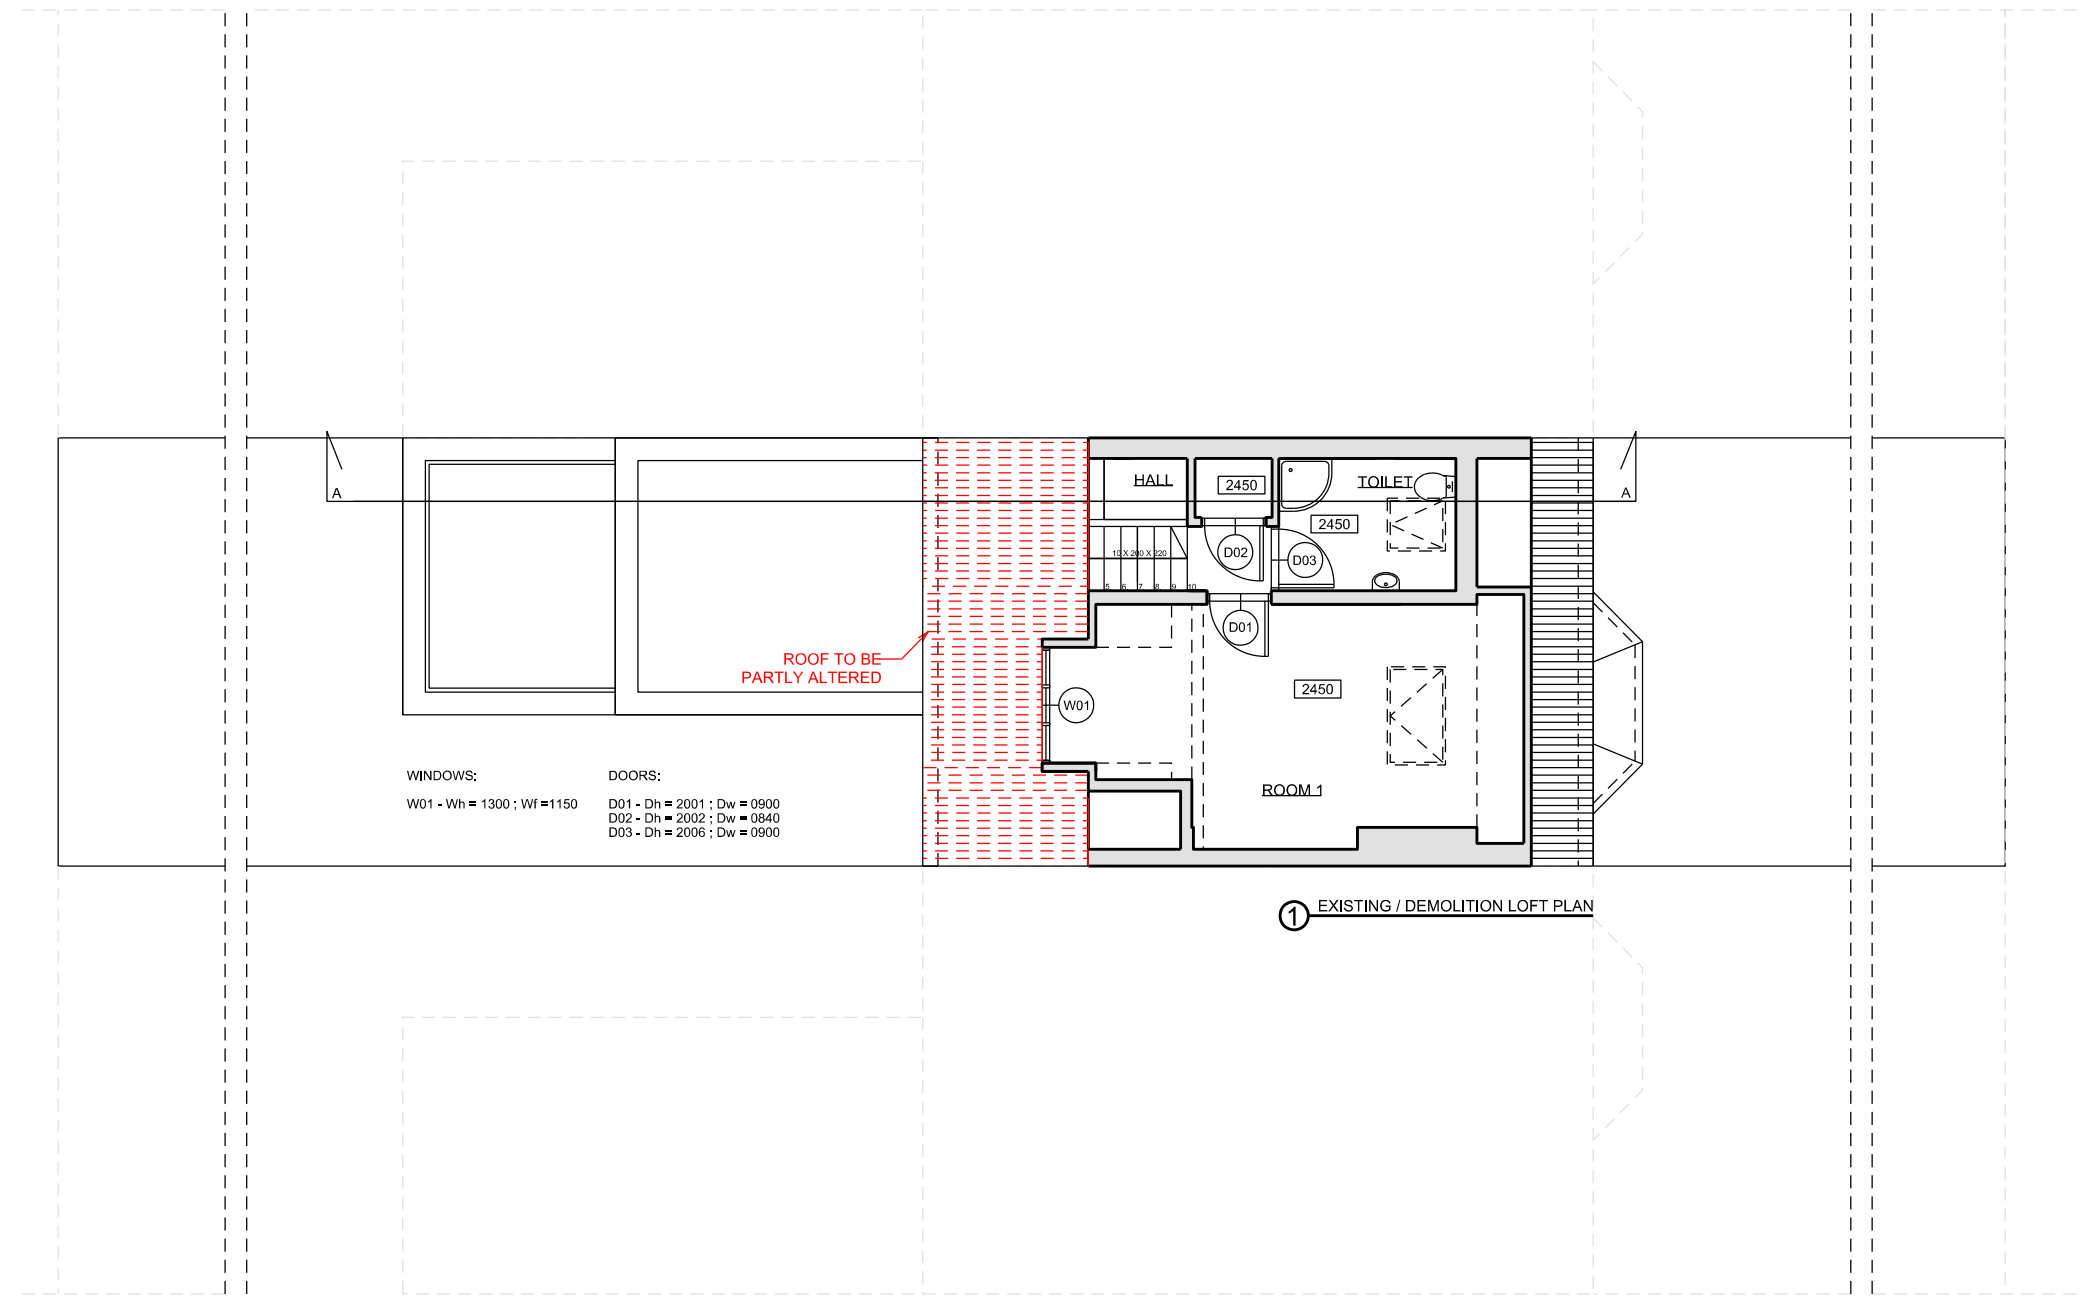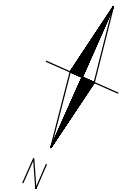

WINDOWS:  
W01 - Wh = 1300 ; Wf = 1150

DOORS:  
D01 - Dh = 2001 ; Dw = 0900  
D02 - Dh = 2002 ; Dw = 0840  
D03 - Dh = 2006 ; Dw = 0900


① EXISTING / DEMOLITION LOFT PLAN



Written dimensions to be taken in preferences to scaled dimensions. The Contractor is responsible for checking all dimensions before work starts.

All work is to be carried out to the requirements, and to the satisfaction of the Local Authority. These drawings are for planning purposes only

Any discrepancies to be brought to the attention of 4D Planning Consultants Immediately.

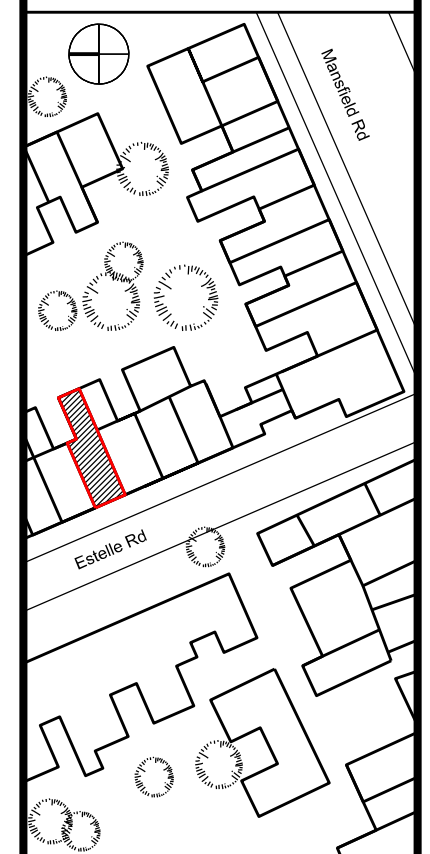

Rev	Date	Description	by	chk





[www.GetMePlanning.com](http://www.GetMePlanning.com)

Client  
**Massimo Pinzani**

Project  
**8 Estelle Road  
London NW3 2JY**

Title  
**Existing / Demolition  
Loft Plan**


Date	July 2014	/
Scale:	1:100 @ A3	
Drawing No.	A-0L-00	
		Rev

 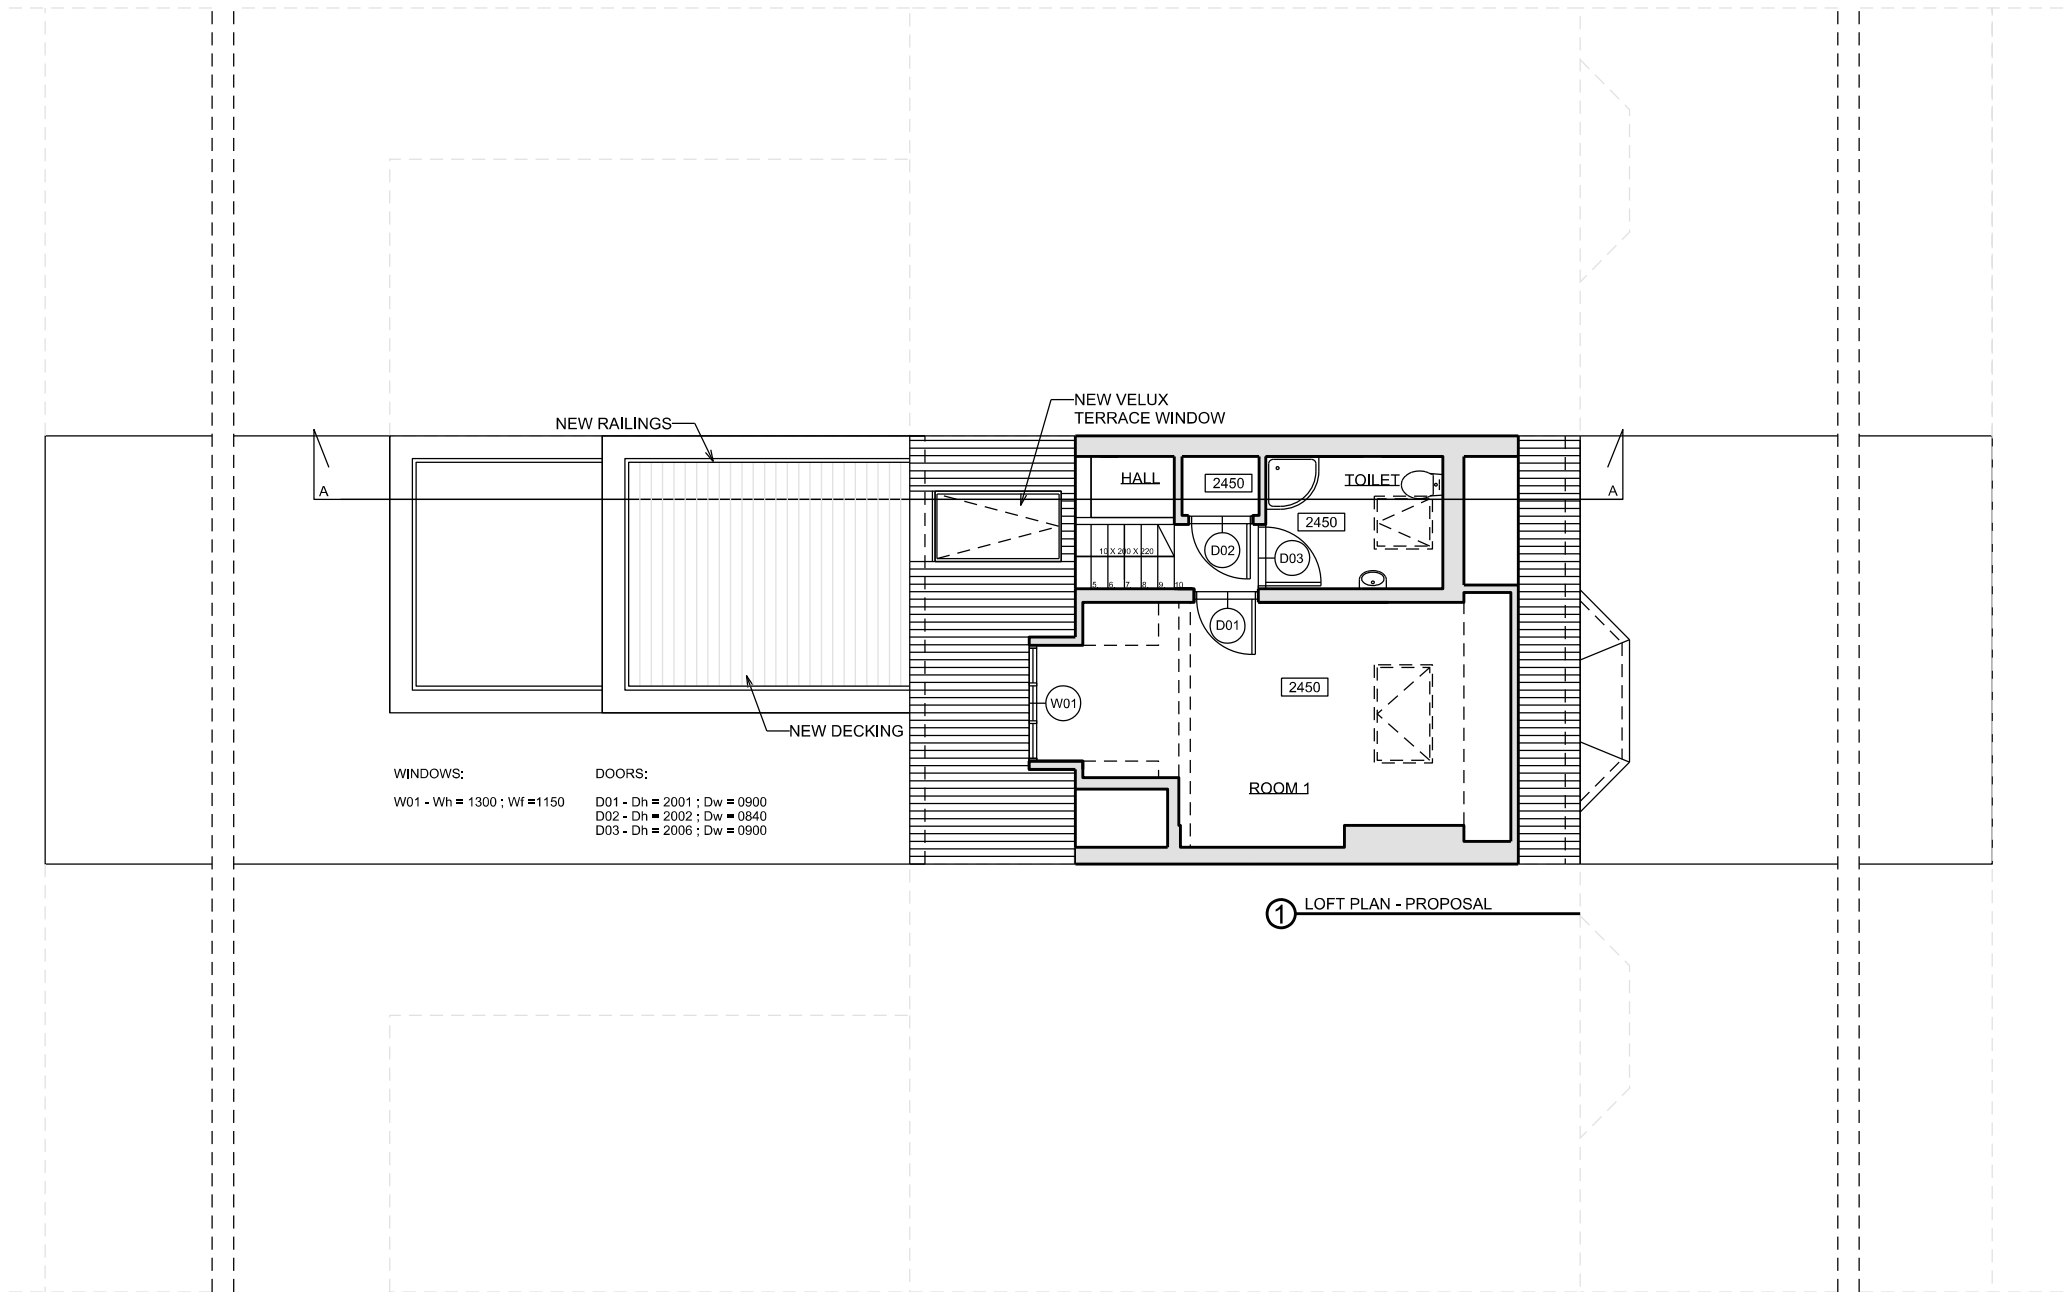

Written dimensions to be taken in preferences to scaled dimensions. The Contractor is responsible for checking all dimensions before work starts.

All work is to be carried out to the requirements, and to the satisfaction of the Local Authority. These drawings are for planning purposes only

Any discrepancies to be brought to the attention of 4D Planning Consultants Immediately.

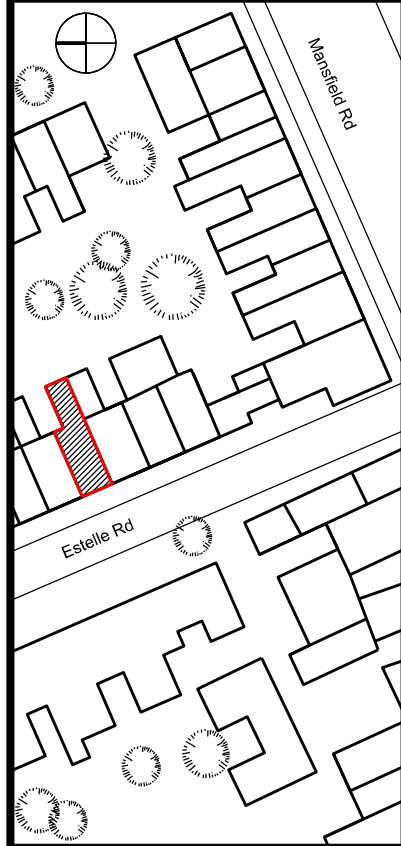

Rev	Date	Description	by	chk



[www.GetMePlanning.com](http://www.GetMePlanning.com)




Client  
**Massimo Pinzani**

Project  
**8 Estelle Road  
London NW3 2JY**

Title  
**Loft Plan - Proposal**

Date	July 2014	/
Scale:	1:100 @ A3	
Drawing No.	A-0L-01	Rev




 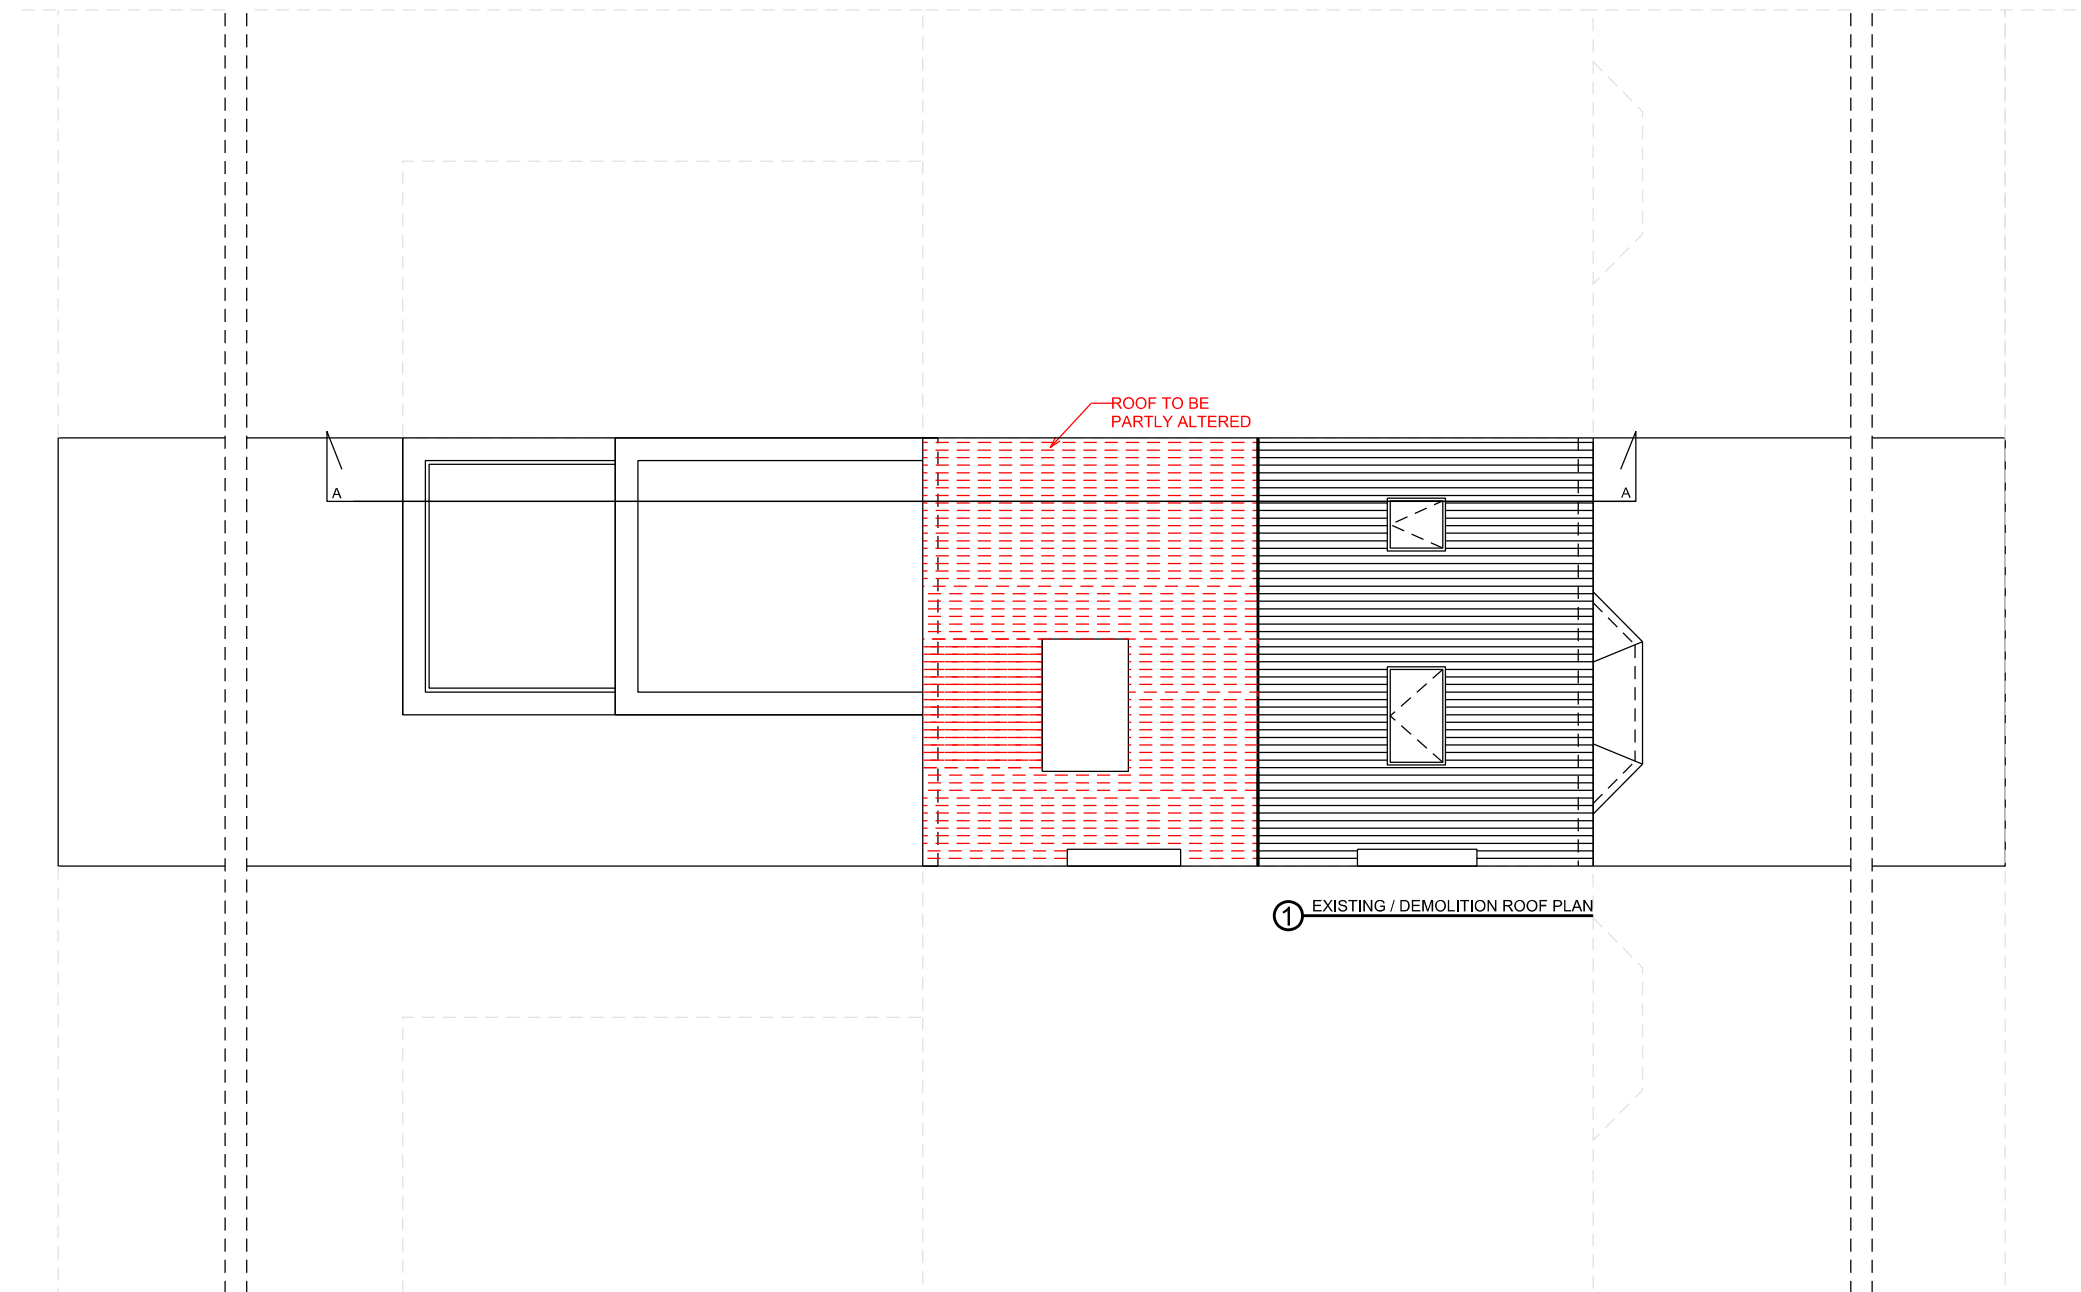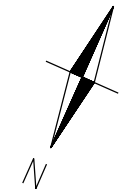

Written dimensions to be taken in preferences to scaled dimensions. The Contractor is responsible for checking all dimensions before work starts.

All work is to be carried out to the requirements, and to the satisfaction of the Local Authority. These drawings are for planning purposes only

Any discrepancies to be brought to the attention of 4D Planning Consultants Immediately.

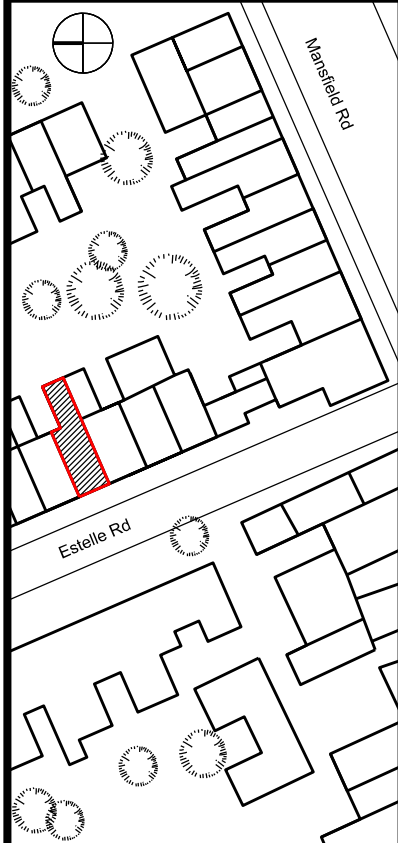


Rev	Date	Description	by	chk



www.GetMePlanning.com

Client	Massimo Pinzani	
Project	8 Estelle Road LondonNW3 2JY	
Title	Existing / Demolition Roof Plan	
Date	July 2014	/
Scale:	1:100 @ A3	
Drawing No.	A-0R-00	Rev

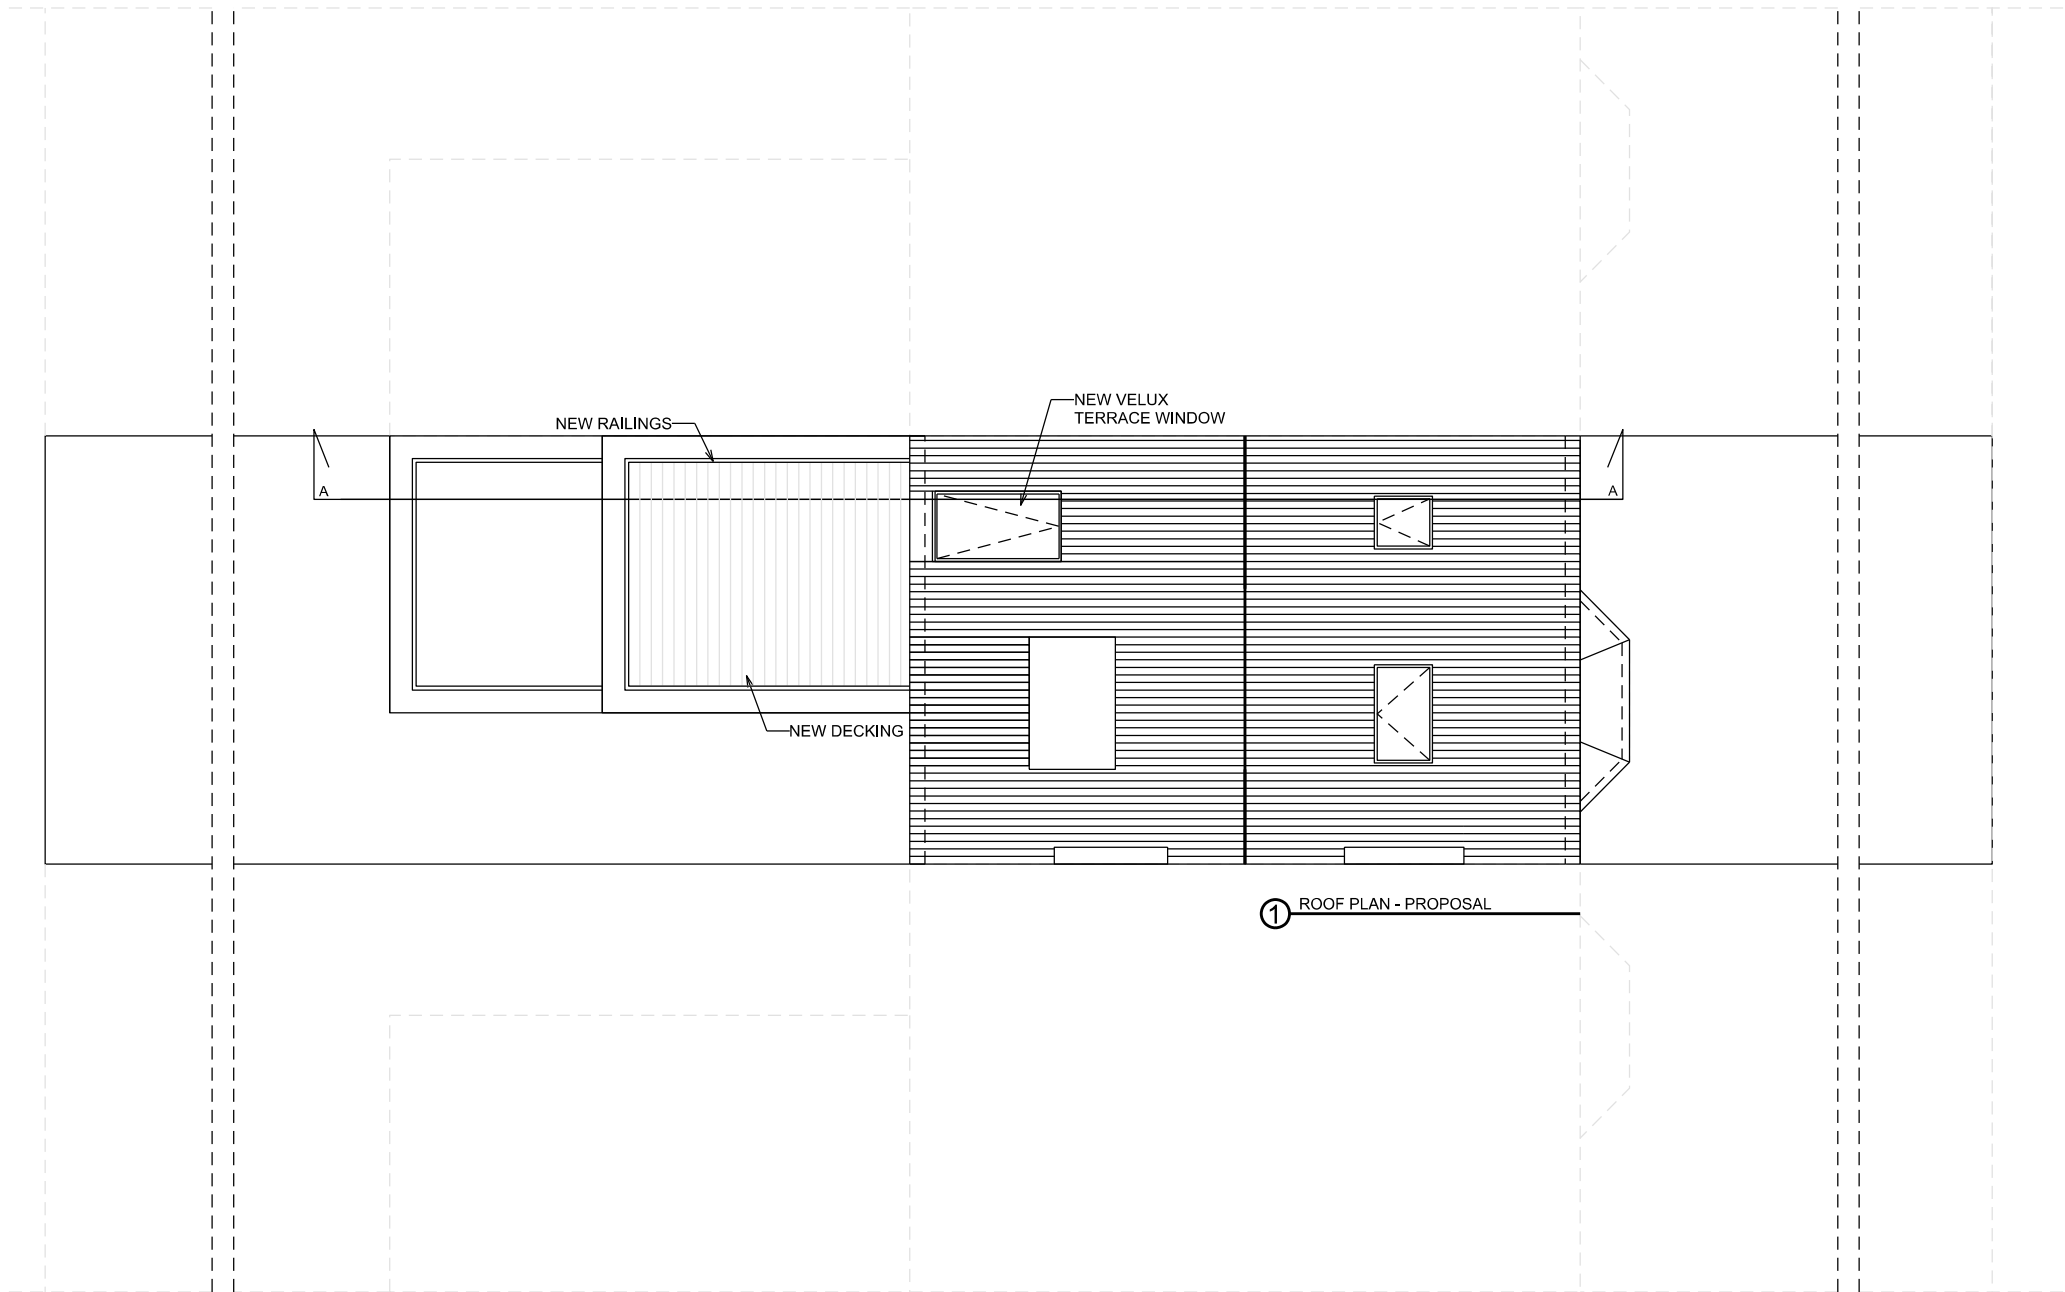


① ROOF PLAN - PROPOSAL



Written dimensions to be taken in preferences to scaled dimensions. The Contractor is responsible for checking all dimensions before work starts.

All work is to be carried out to the requirements, and to the satisfaction of the Local Authority. These drawings are for planning purposes only

Any discrepancies to be brought to the attention of 4D Planning Consultants Immediately.

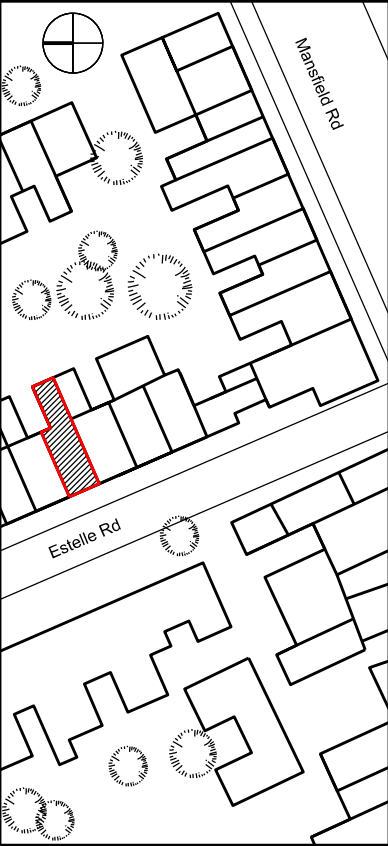

Rev	Date	Description	by	chk




[www.GetMePlanning.com](http://www.GetMePlanning.com)

Client  
**Massimo Pinzani**


Project  
**8 Estelle Road  
LondonNW3 2JY**

Title  
**Roof Plan - Proposal**

Date	July 2014	/
Scale:	1:100 @ A3	
Drawing No.	A-0R-01	Rev

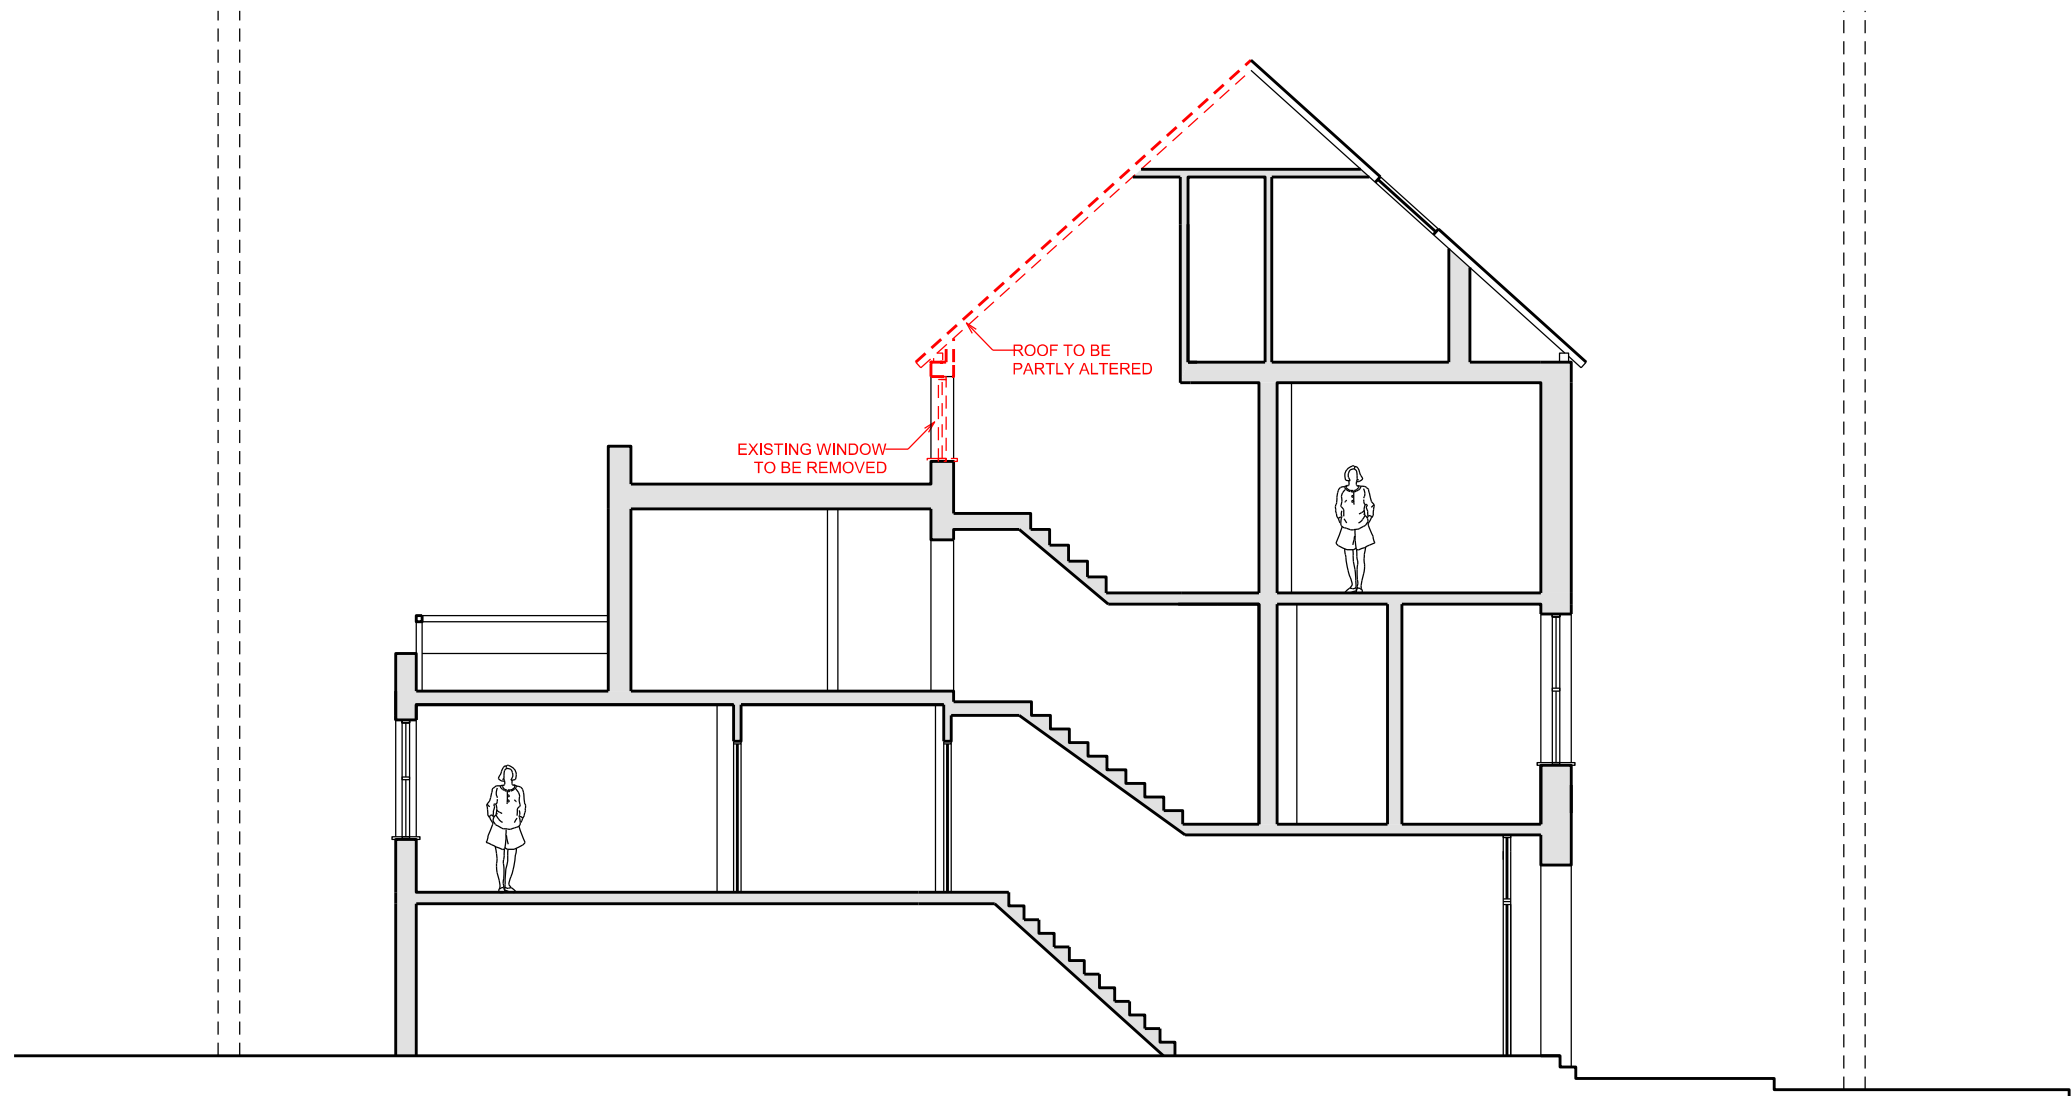


① EXISTING / DEMOLITION SECTION A-A

 

Written dimensions to be taken in preferences to scaled dimensions. The Contractor is responsible for checking all dimensions before work starts.

All work is to be carried out to the requirements, and to the satisfaction of the Local Authority. These drawings are for planning purposes only

Any discrepancies to be brought to the attention of 4D Planning Consultants Immediately.

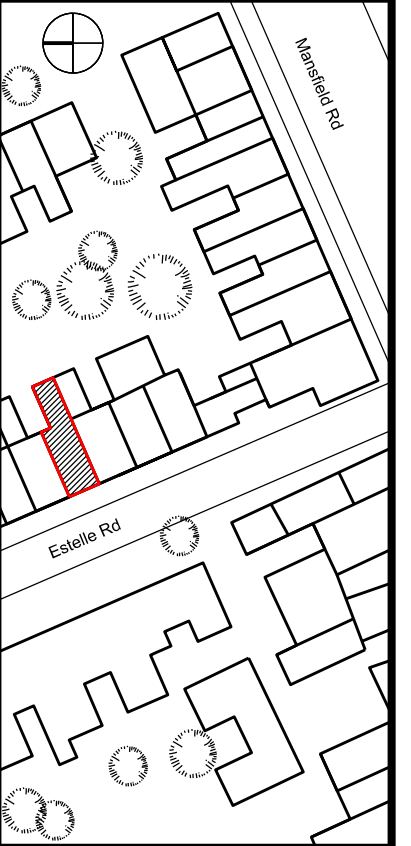

Rev	Date	Description	by	chk




[www.GetMePlanning.com](http://www.GetMePlanning.com)

Client  
**Massimo Pinzani**

Project  
**8 Estelle Road  
LondonNW3 2JY**

Title  
**Existing / Demolition  
Section A-A**

Date	July 2014	/
Scale:	1:100 @ A3	
Drawing No.	A-65-00	
Rev		

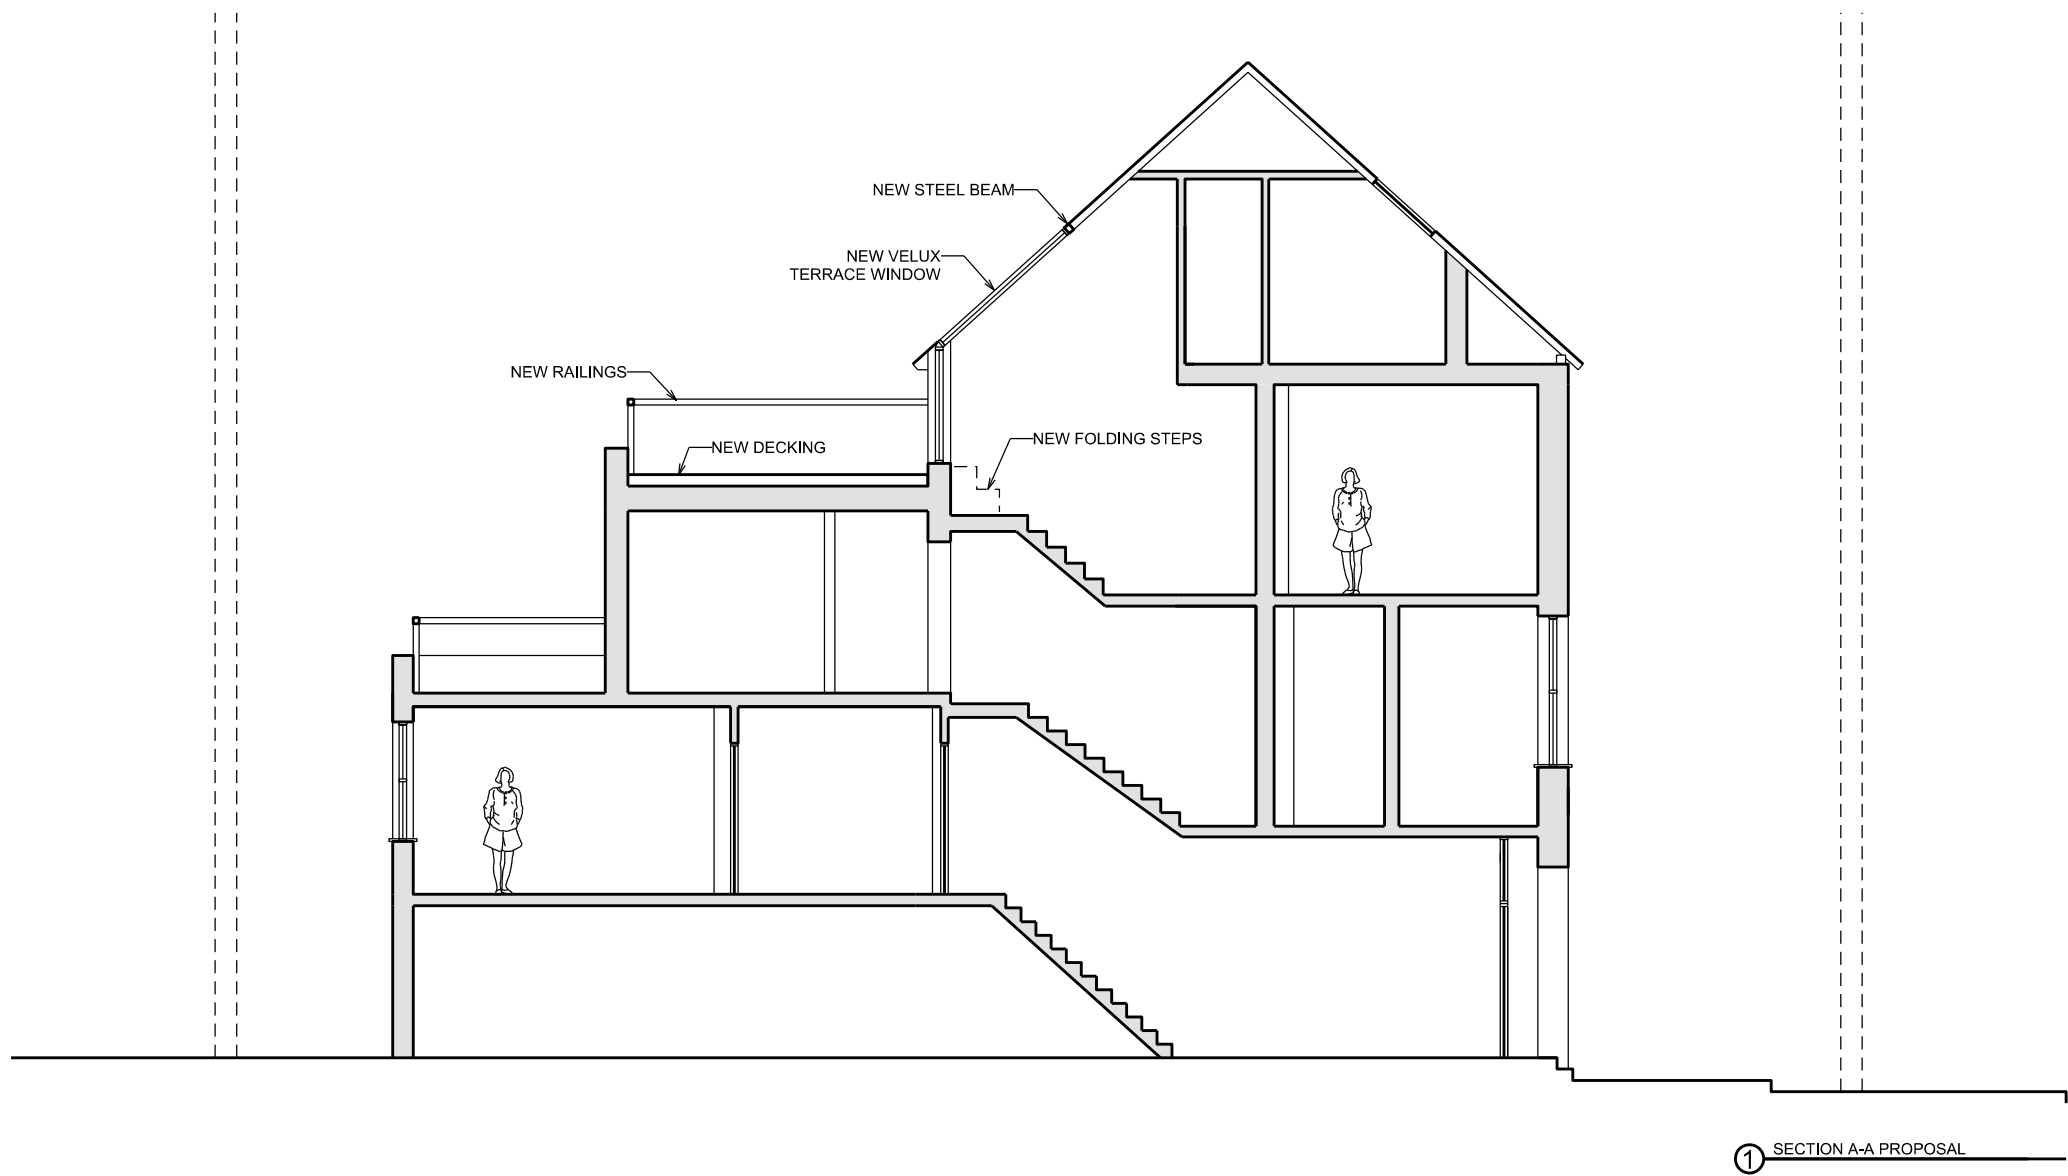


0 1m 5m 10m

Written dimensions to be taken in preferences to scaled dimensions. The Contractor is responsible for checking all dimensions before work starts.

All work is to be carried out to the requirements, and to the satisfaction of the Local Authority. These drawings are for planning purposes only

Any discrepancies to be brought to the attention of 4D Planning Consultants Immediately.

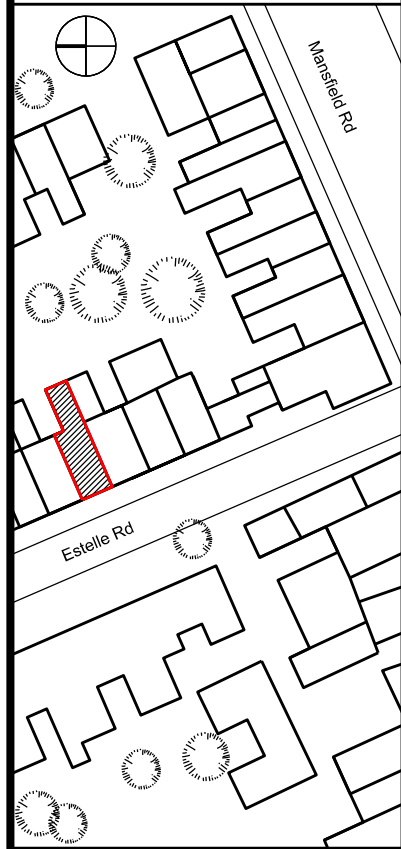

Rev	Date	Description	by	chk



[www.GetMePlanning.com](http://www.GetMePlanning.com)

Client  
**Massimo Pinzani**


Project  
**8 Estelle Road  
LondonNW3 2JY**

Title  
**Section A-A  
Proposal**

Date	July 2014	/
Scale:	1:100 @ A3	
Drawing No.	A-65-01	Rev



① EXISTING FRONT ELEVATION

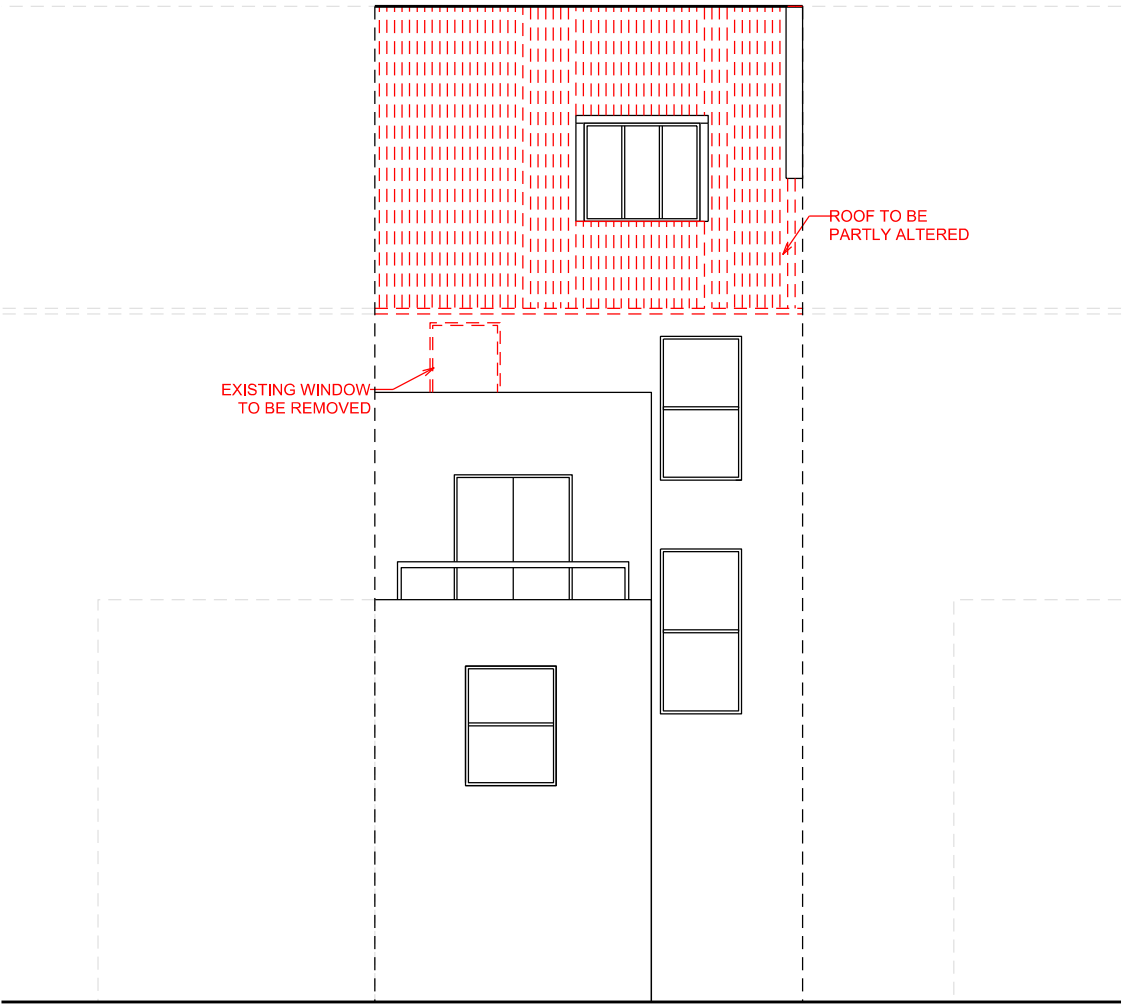


② EXISTING / DEMOLITION REAR ELEVATION



Written dimensions to be taken in preferences to scaled dimensions. The Contractor is responsible for checking all dimensions before work starts.

All work is to be carried out to the requirements, and to the satisfaction of the Local Authority. These drawings are for planning purposes only

Any discrepancies to be brought to the attention of 4D Planning Consultants Immediately.

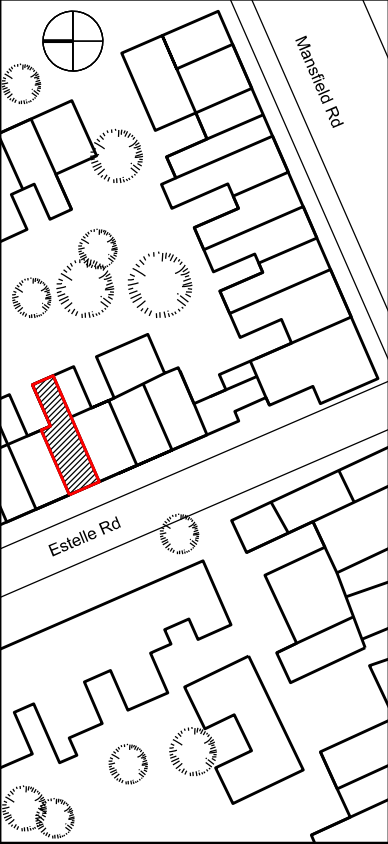

Rev	Date	Description	by	chk



[www.GetMePlanning.com](http://www.GetMePlanning.com)

Client  
**Massimo Pinzani**


Project  
**8 Estelle Road  
LondonNW3 2JY**

Title  
**Existing / Demolition  
Front / Rear Elevations**

Date	July 2014	/
Scale:	1:100 @ A3	
Drawing No.	A-75-00	Rev



① EXISTING FRONT ELEVATION

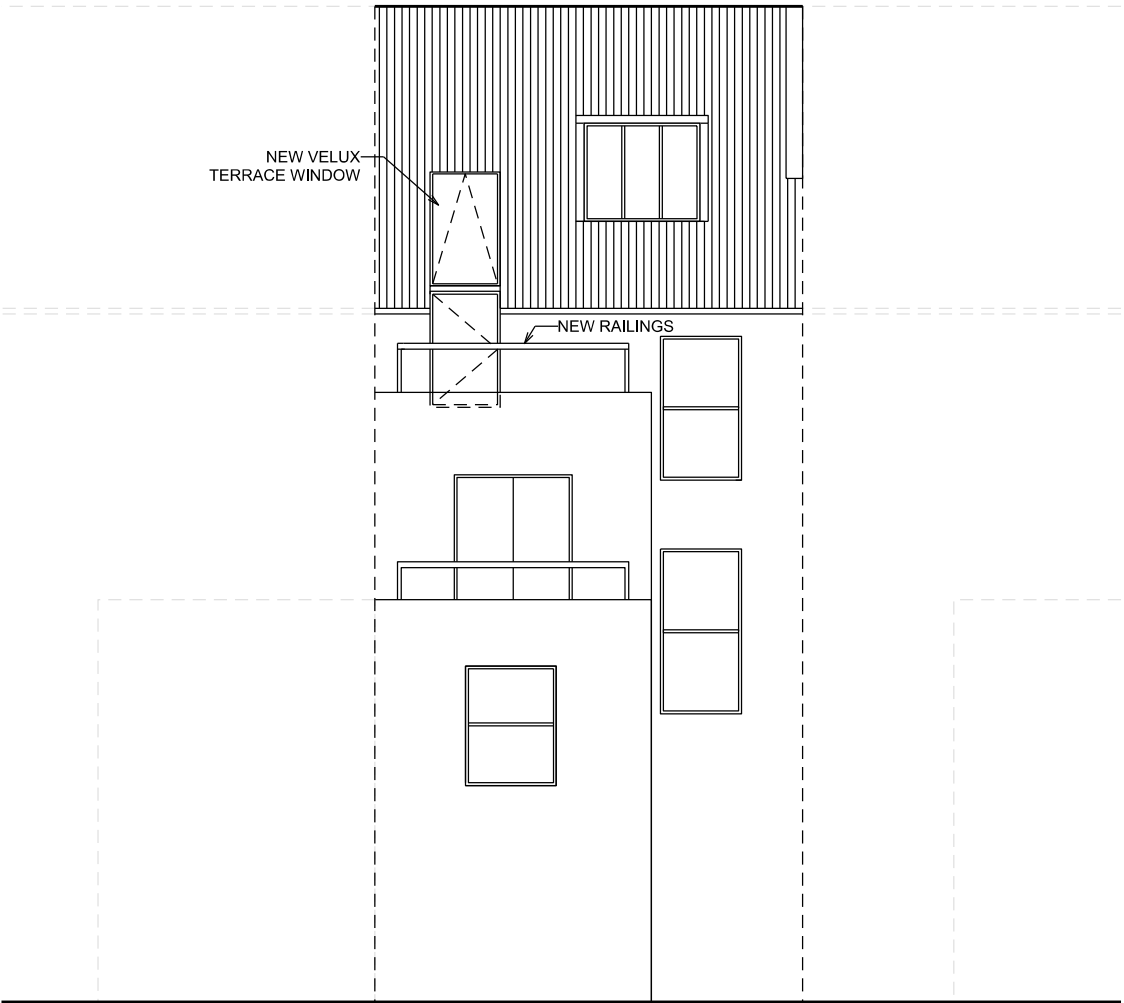


② REAR ELEVATION - PROPOSAL



Written dimensions to be taken in preferences to scaled dimensions. The Contractor is responsible for checking all dimensions before work starts.

All work is to be carried out to the requirements, and to the satisfaction of the Local Authority. These drawings are for planning purposes only

Any discrepancies to be brought to the attention of 4D Planning Consultants Immediately.

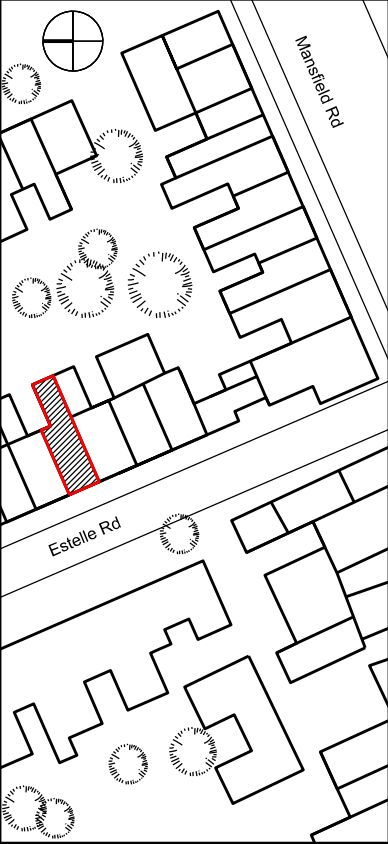

Rev	Date	Description	by	chk




www.GetMePlanning.com

Client  
**Massimo Pinzani**

Project  
**8 Estelle Road  
LondonNW3 2JY**

Title  
**Front / Rear Elevations  
Proposal**

Date	July 2014	/
Scale:	1:100 @ A3	
Drawing No.	A-75-01	Rev

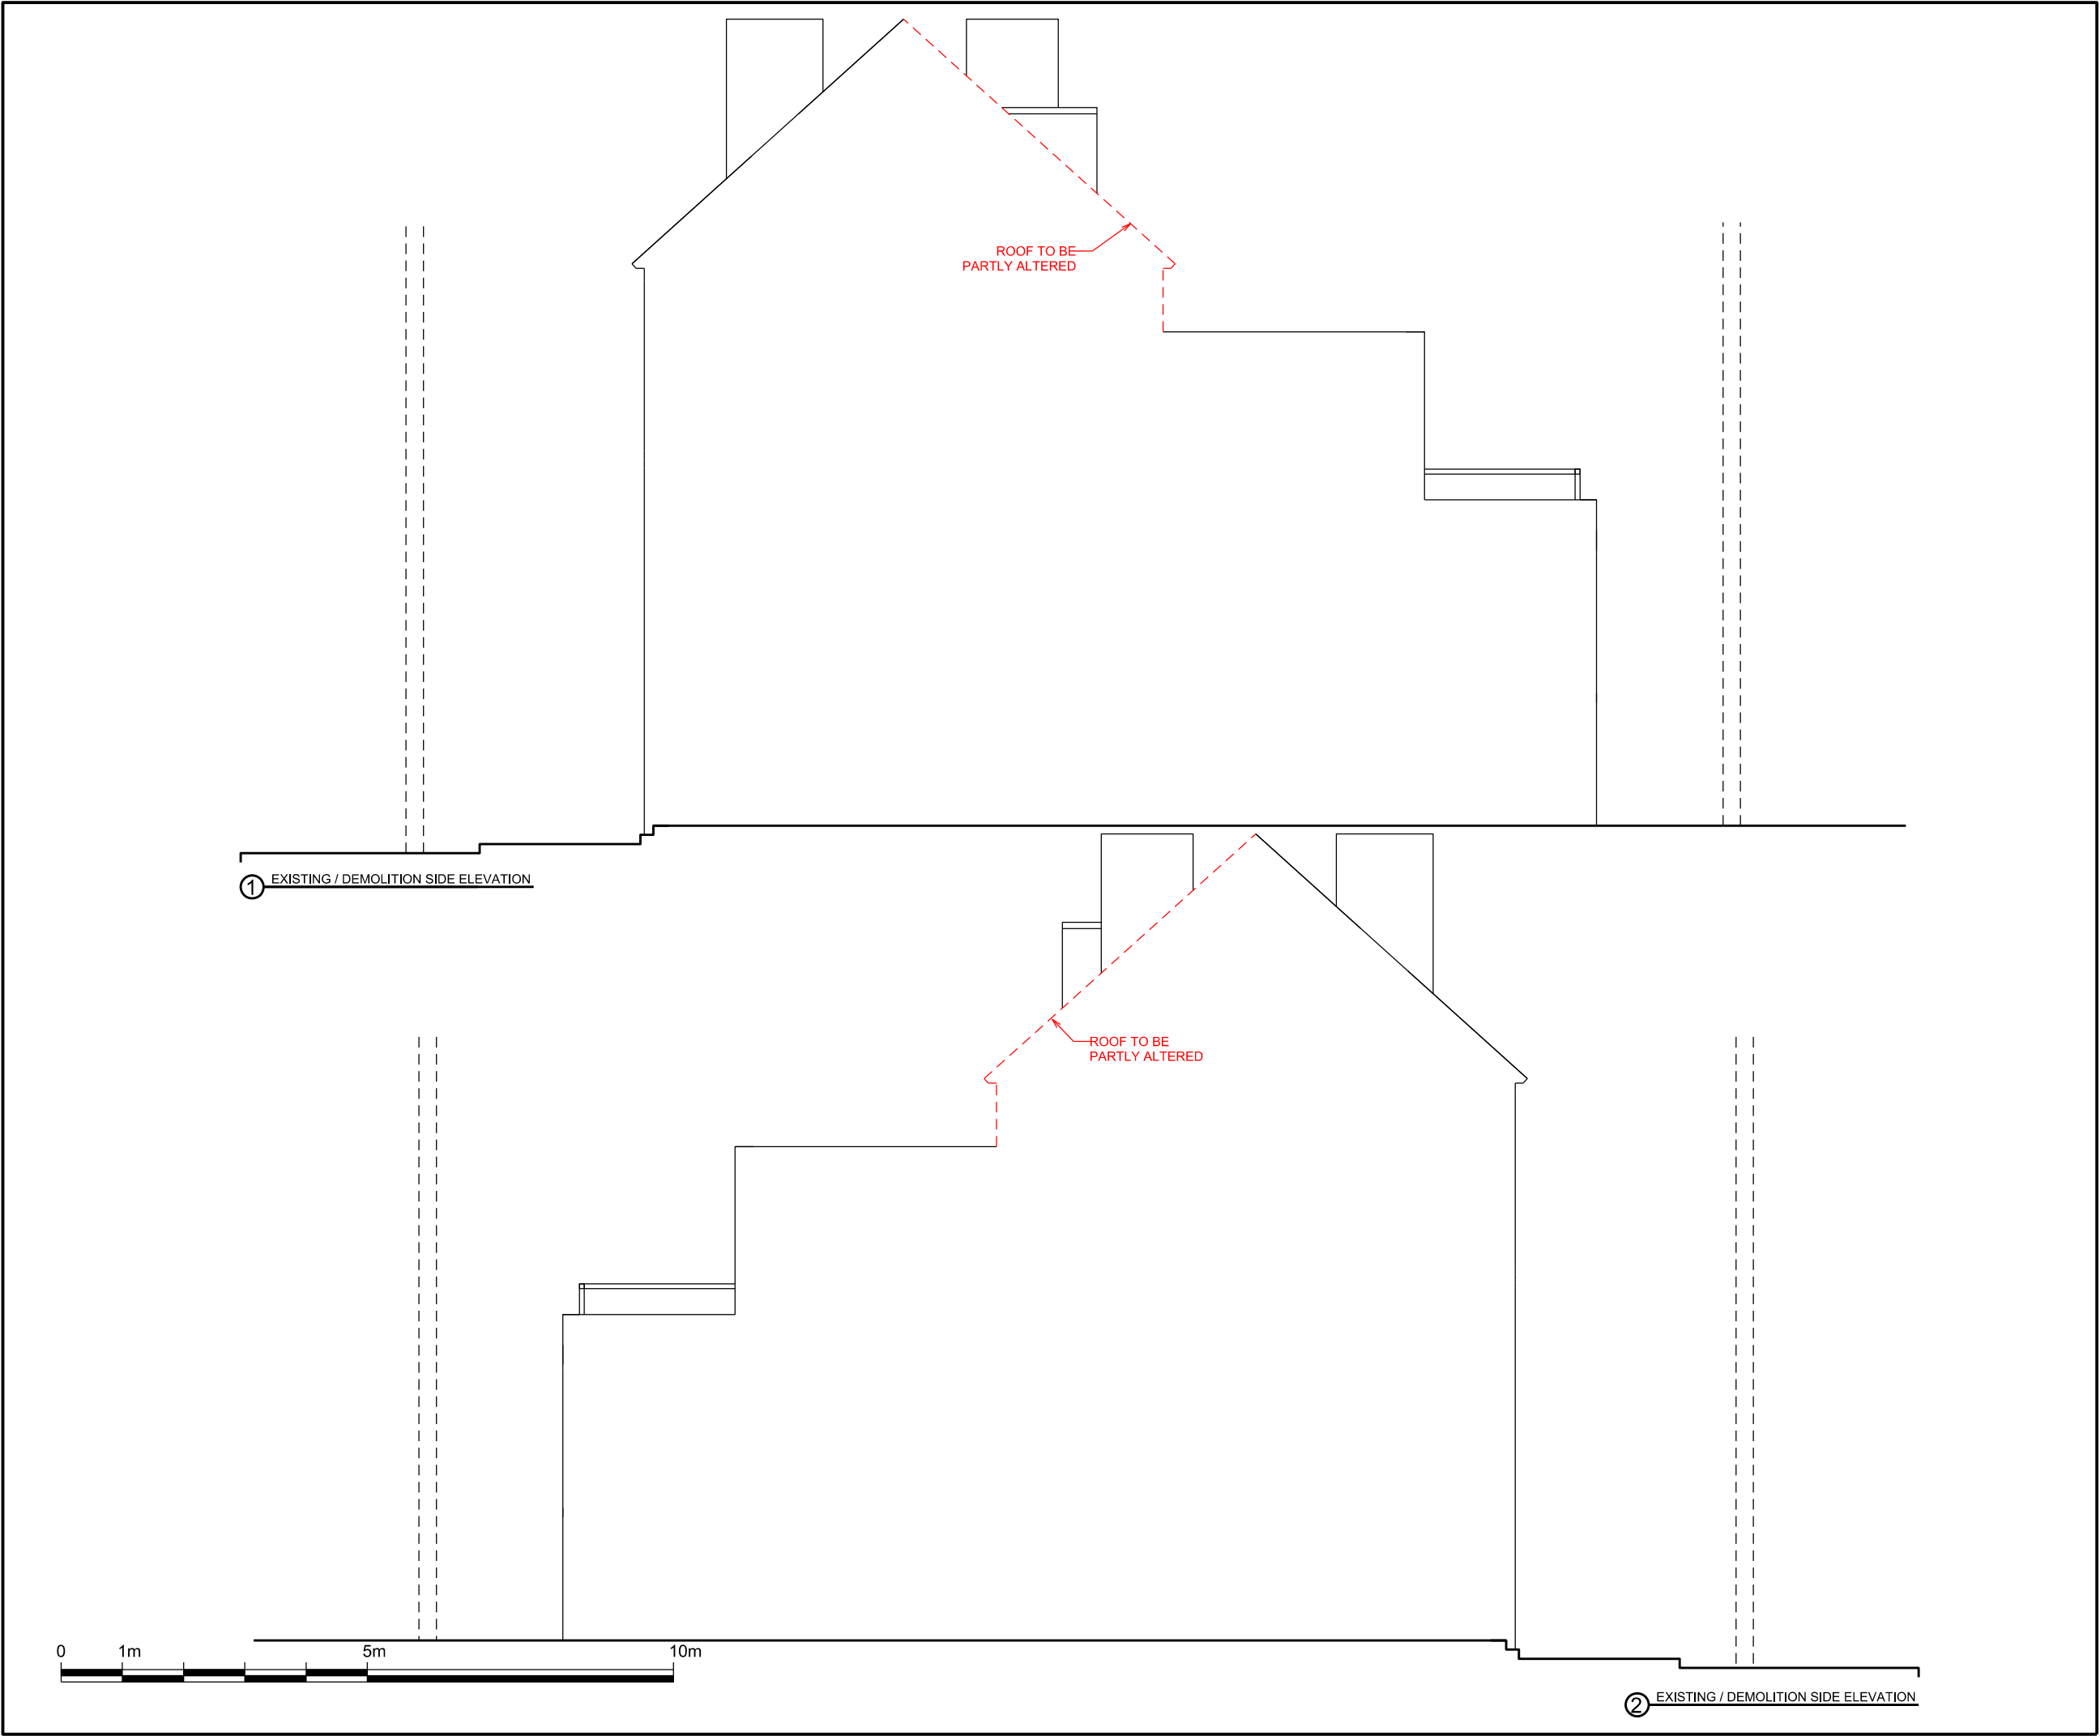

Written dimensions to be taken in preferences to scaled dimensions. The Contractor is responsible for checking all dimensions before work starts.

All work is to be carried out to the requirements, and to the satisfaction of the Local Authority. These drawings are for planning purposes only

Any discrepancies to be brought to the attention of 4D Planning Consultants Immediately.

Rev	Date	Description	by	chk

www.GetMePlanning.com

Client

Massimo Pinzani

Project

8 Estelle Road  
LondonNW3 2JY

Title

Existing / Demolition  
Side Elevation

Date	July 2014	/
Scale:	1:100 @ A3	
Drawing No.	A-76-00	
		Rev