


SECOND FLOOR PLAN



THIRD FLOOR PLAN

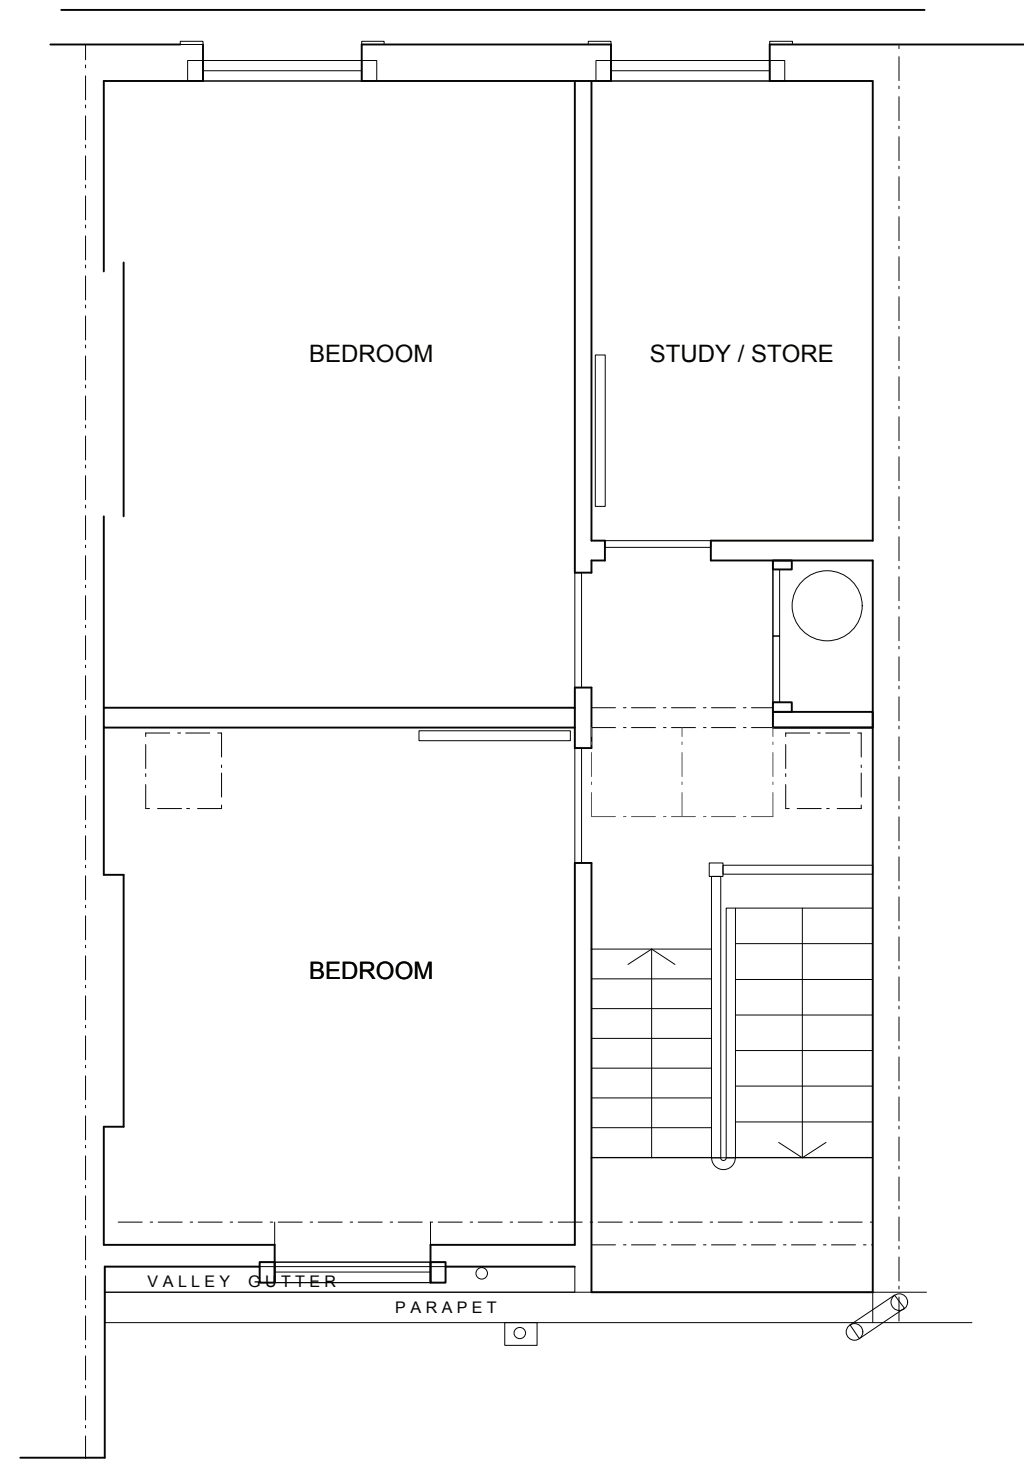

client	MR & MRS KNUTSON	drawing	SECOND & THIRD FLOOR PLANS : AS EXISTING	scale	1:50@A3	drawn	
job	130 CAMDEN STREET LONDON NW1 0BD	rev					
drawing number	130CSt PA1.22	date	sept 14	<b>ARP</b> ANTHONY RICHARDSON AND PARTNERS TEL: 020 7485 0991 ARCHITECTS AND QUANTITY SURVEYORS FAX: 020 7482 4622 31 OVAL ROAD CAMDEN TOWN LONDON NW1 7EA EMAIL: mail@arparchitects.co.uk			