

**Note**  
Do not scale from this drawing.  
All dimensions to be checked on site.  
Report any discrepancies to the Architect.

2684 B210

THE CAVENDISH SCHOOL  
NEW HALL AND CLASSROOM BLOCK

GENERAL ARRANGEMENT  
GROUND FLOOR PLAN  
PROPOSED


Scale 1:50

Date SEP

BH&amp;M

**BARNSEY HEWITT  
& MALLINSON**  
CHARTERED ARCHITECTS


1 White Hart Lane, London SW13 0RA  
Telephone: 0181 878 4667 Fax: 0181 878 8907  
e-mail [mail@bhmld.co.uk](mailto:mail@bhmld.co.uk) <http://www.bhmld.co.uk>

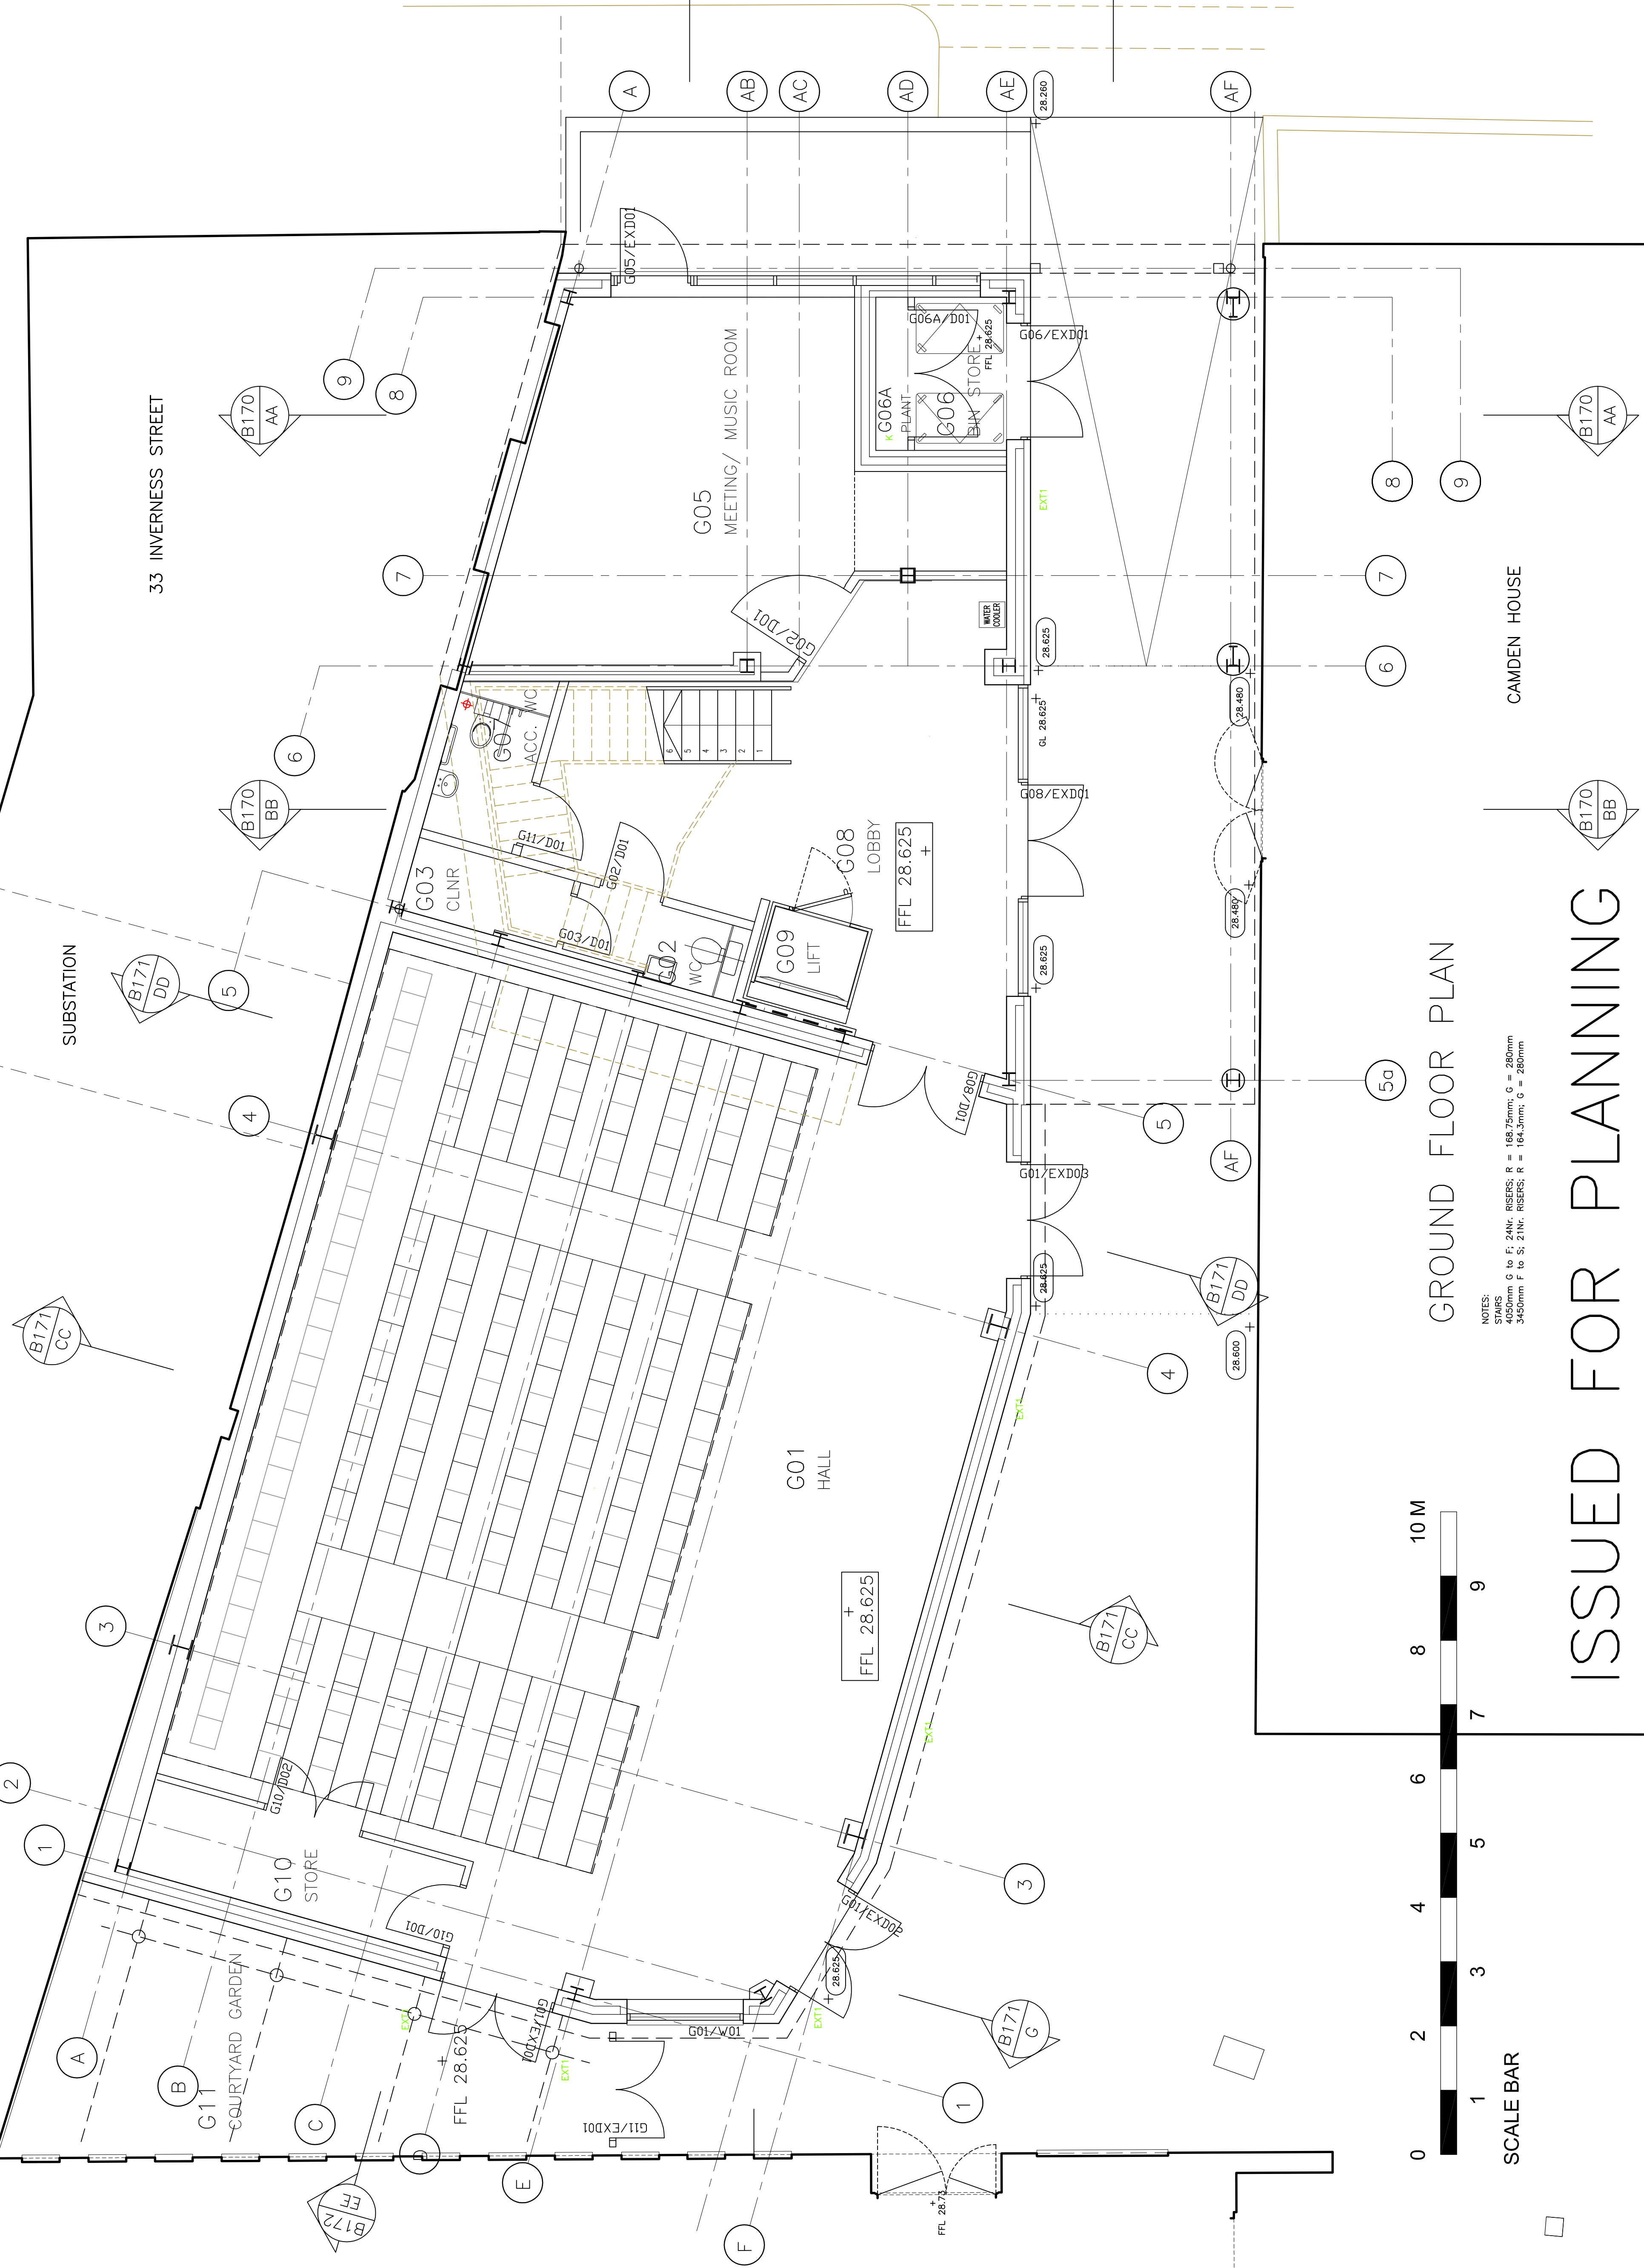

NOTES:  
STAIRS  
4050mm G to F; 24Nr. RISERS; R = 168.75mm; G = 280mm  
3450mm F to S; 21Nr. RISERS; R = 164.3mm; G = 280mm

# GROUND FLOOR PLAN

SCALE BAR

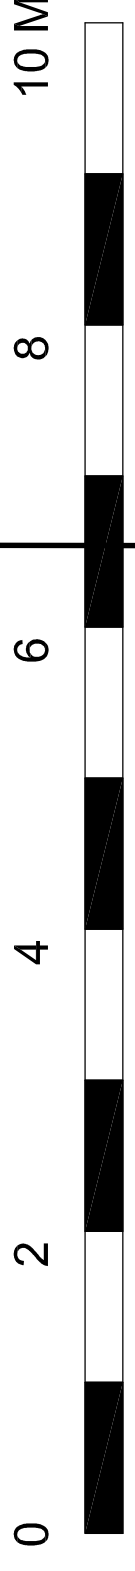

# ISSUED FOR PLANNING

CAMDEN HOUSE