


Revisions

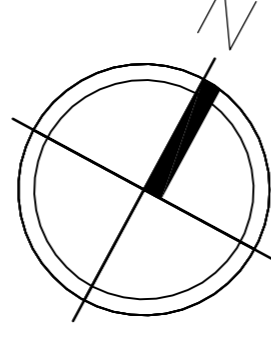

B172
EE

B173
FF

Note
Do not scale from this drawing.
All dimensions to be checked on site.
Report any discrepancies to the Architect.


2684 B211

THE CAVENDISH SCHOOL
NEW HALL AND CLASSROOM BLOCK

GENERAL ARRANGEMENT
FIRST FLOOR PLAN
PROPOSED


Scale 1:50
Date SEP 14
Checked
Drawn
AB

BH & M
BARNESLEY HEWETT
& MALLINSON
CHARTERED ARCHITECTS
1 White Hart Lane, London SW13 0BA
Telephone: 0181 878 4667 Fax: 0181 878 8907
e-mail: mail@bhnm.co.uk http://www.bhnm.co.uk

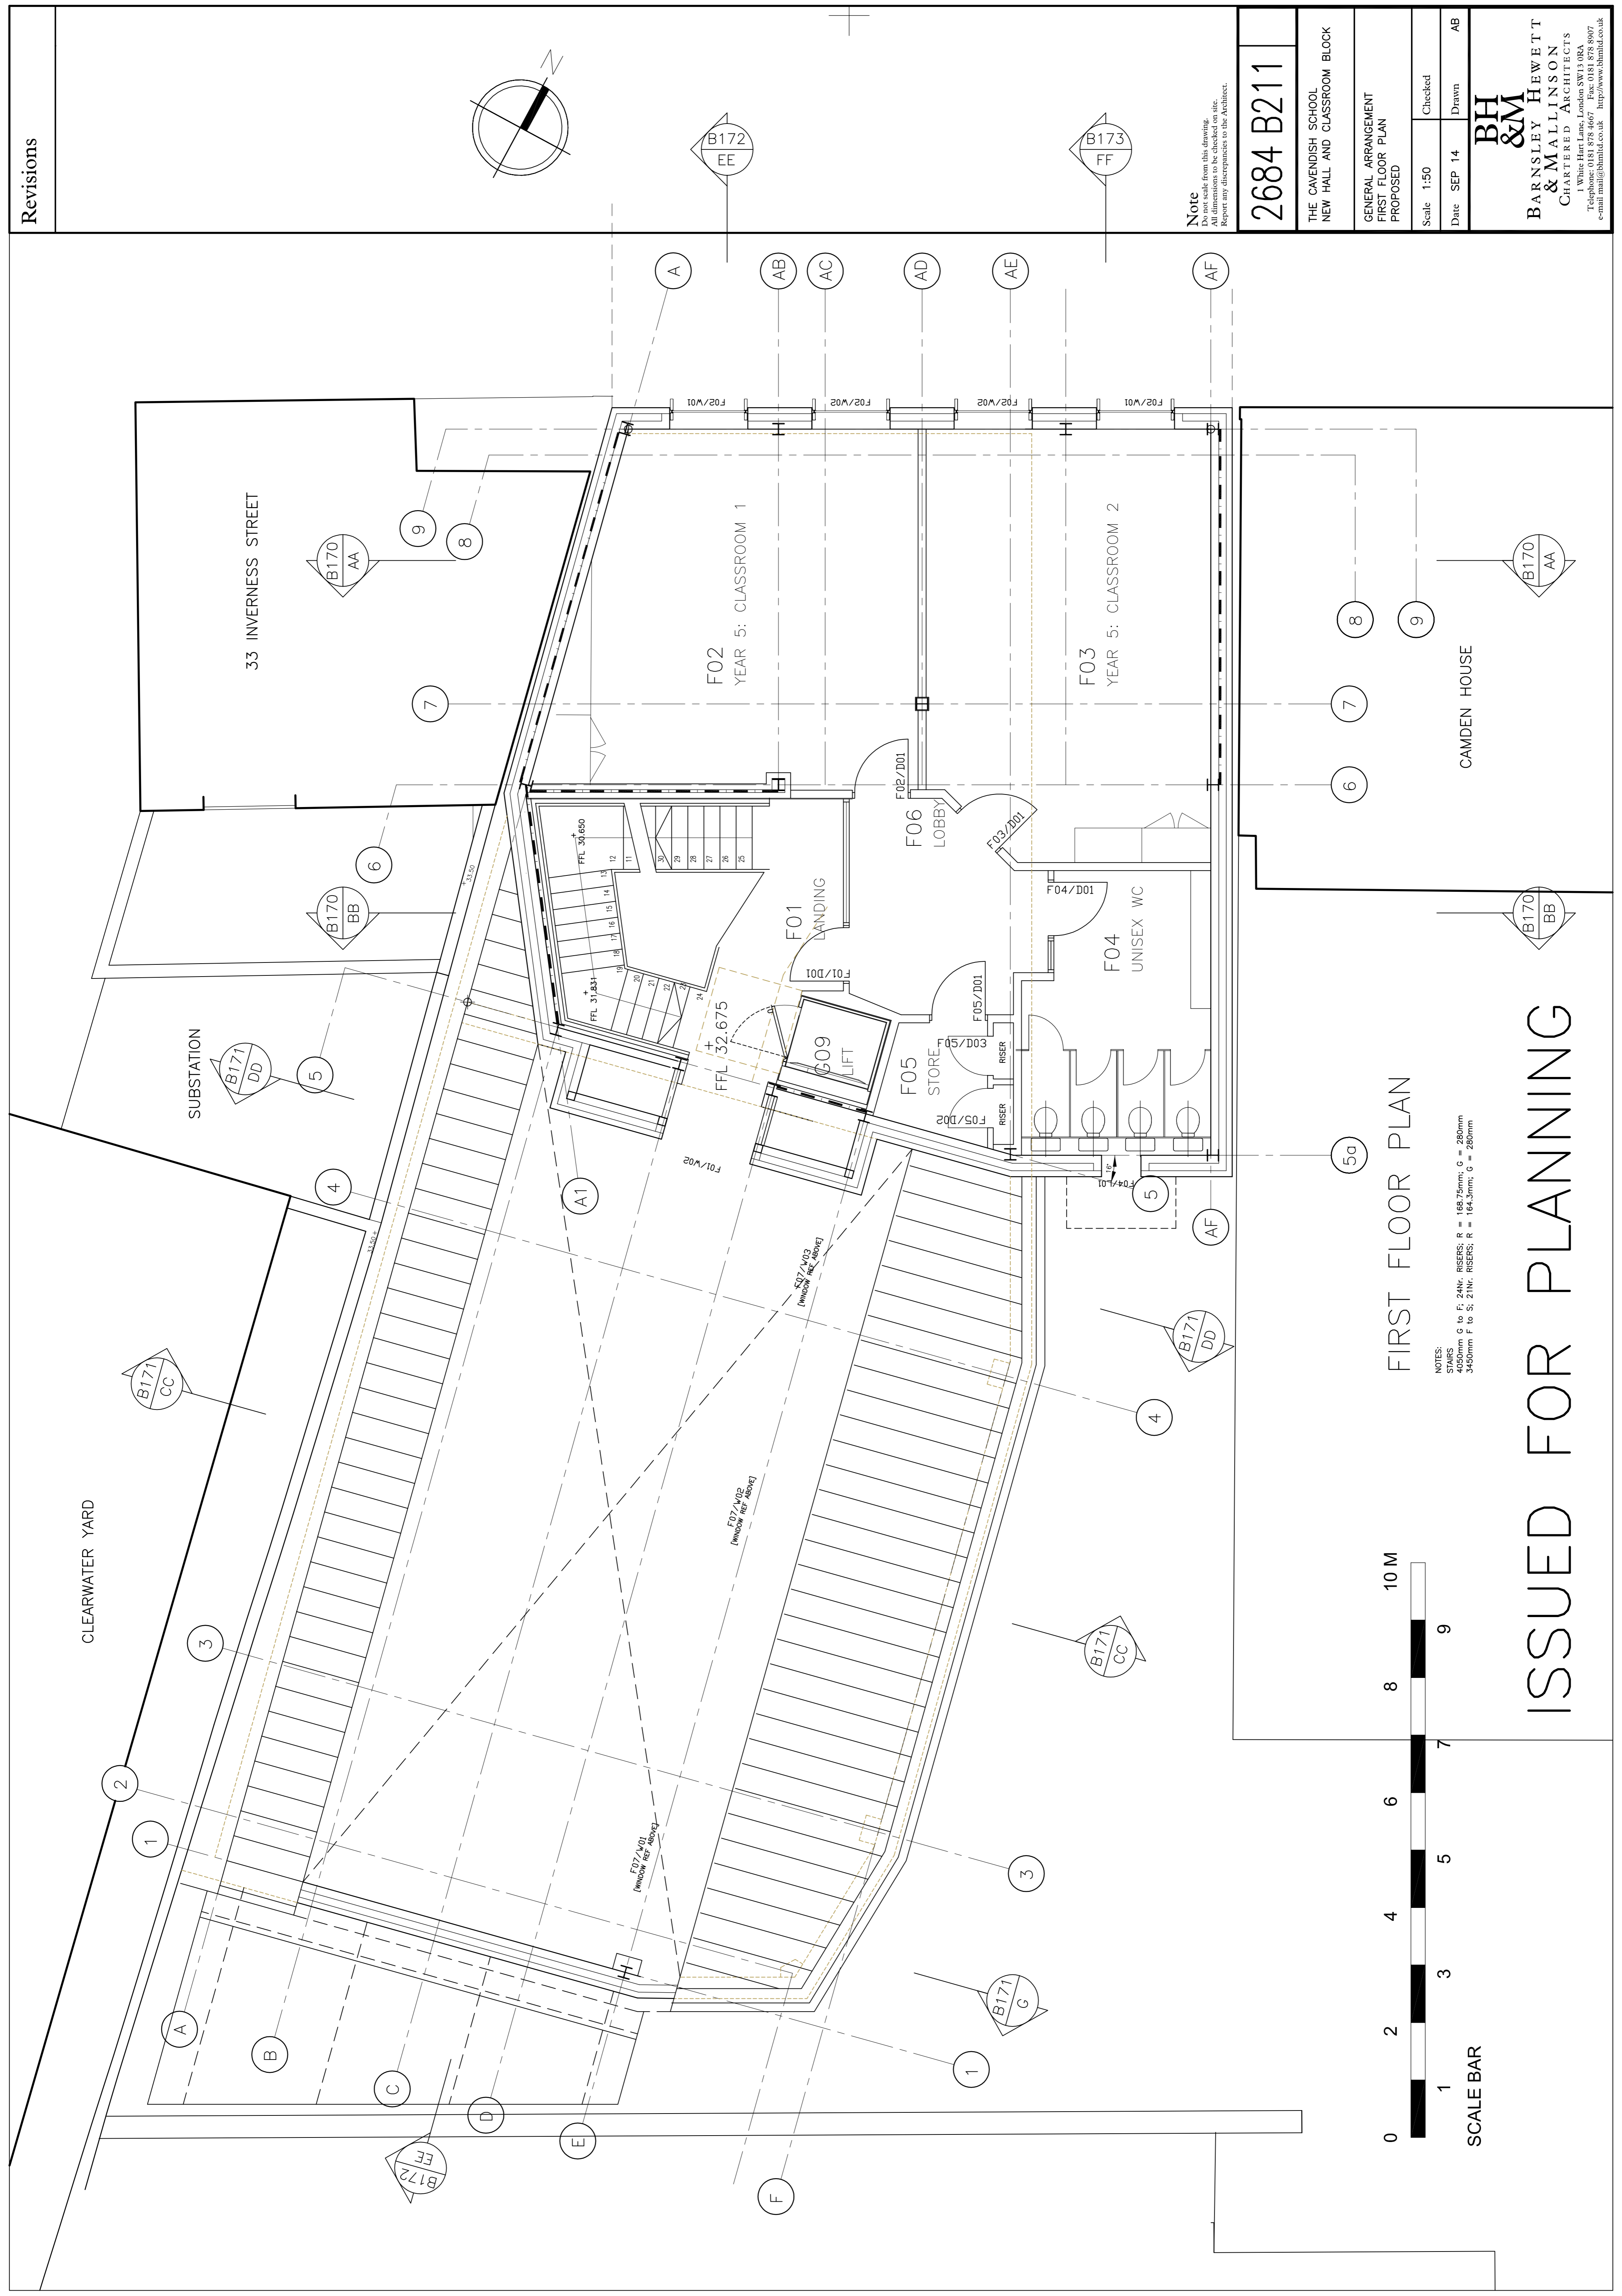

FIRST FLOOR PLAN

NOTES:
STAIRS
4500mm F to F, 24N; RISERS, R = 168.75mm; G = 250mm
3450mm F to S; 24N; RISERS, R = 164.3mm; G = 250mm

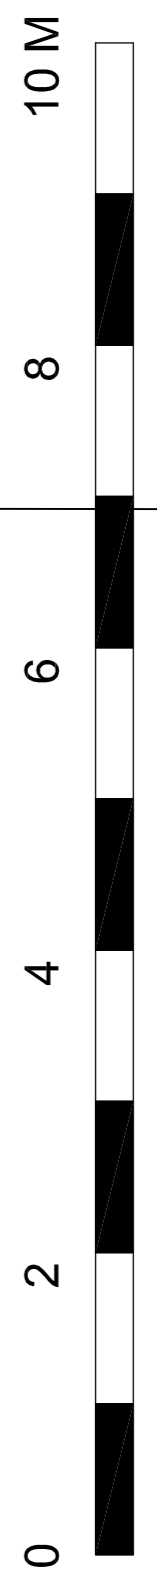

SCALE BAR

ISSUED FOR PLANNING