


Revisions

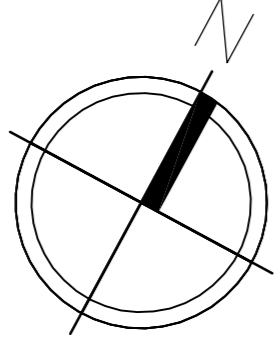

Note
Do not scale from this drawing.
All dimensions to be checked on site.
Report any discrepancies to the Architect.


2684 B212

THE CAVENDISH SCHOOL
NEW HALL AND CLASSROOM BLOCK

GENERAL ARRANGEMENT
SECOND FLOOR PLAN
PROPOSED


Scale 1:50
Date SEP 14
Checked
Drawn
AB

BH & M
BARNESLEY HEWETT
& MALLINSON
CHARTERED ARCHITECTS
1 White Hart Lane, London SW13 0BA
Telephone: 0181 878 4667 Fax: 0181 878 8907
e-mail: hmail@bhnm.co.uk http://www.bhnm.co.uk

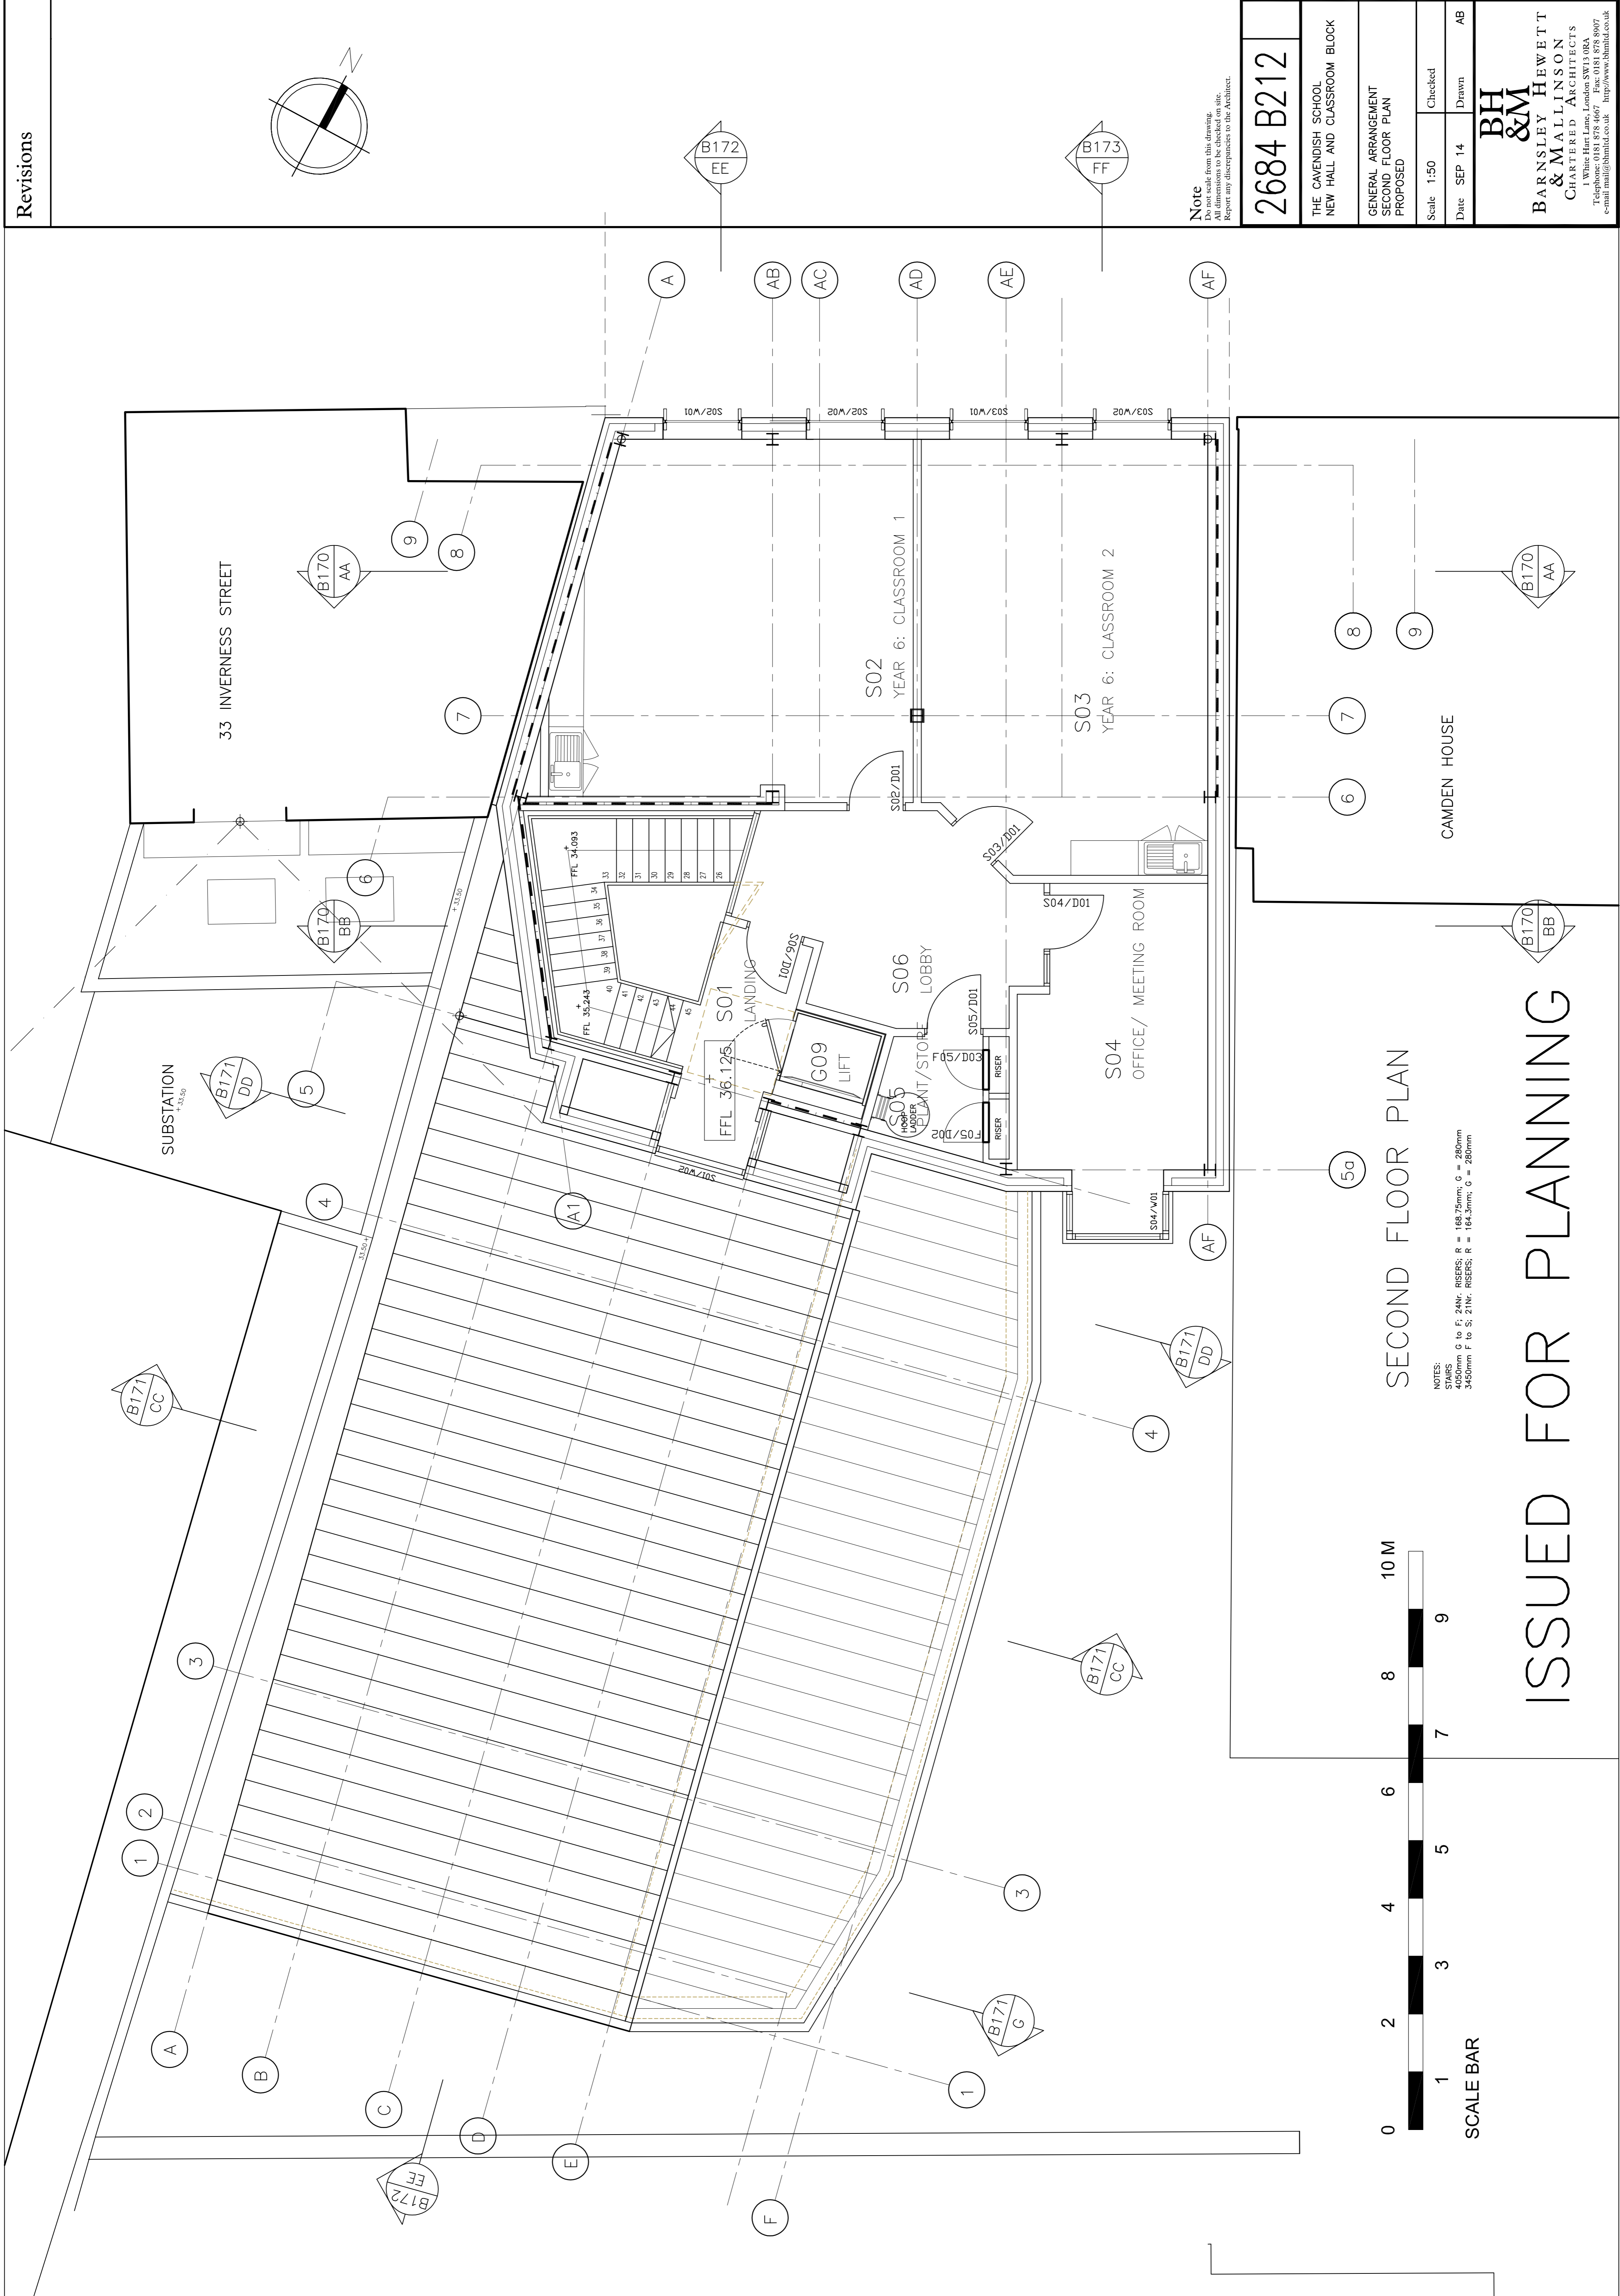

SECOND FLOOR PLAN

NOTES:
STAIRS
4050mm G to F, 24N; RISERS; R = 168.75mm; G = 280mm
3450mm F to S, 21N; RISERS; R = 164.3mm; G = 280mm

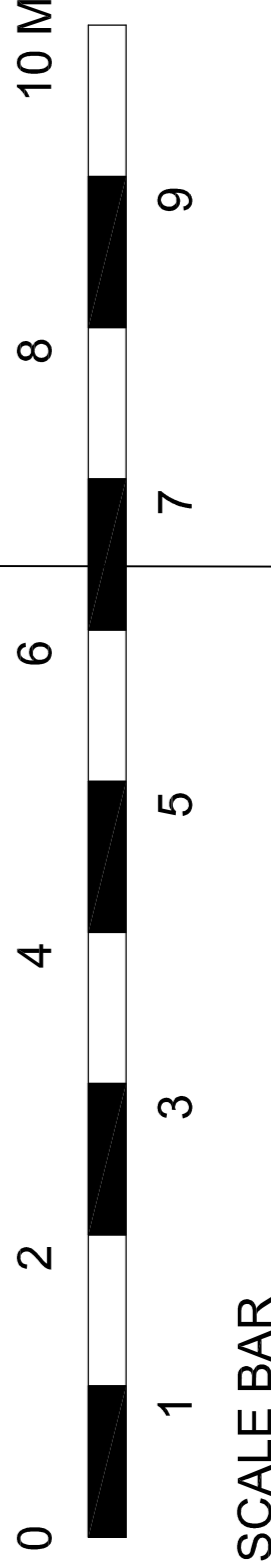

ISSUED FOR PLANNING