

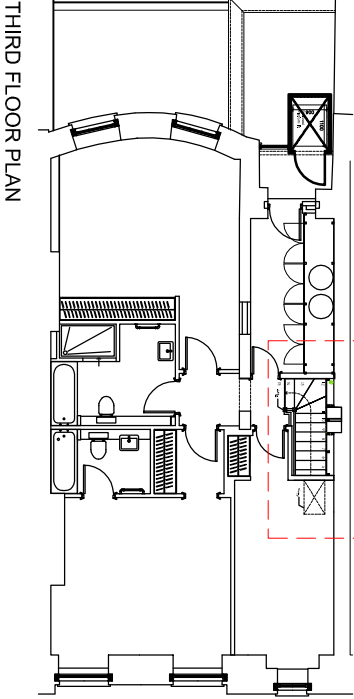


Condition 5 (d)
Plan, elevation and section drawings of the new secondary stair
at a scale of 1:20 with balustrade and handrail details at 1:1.

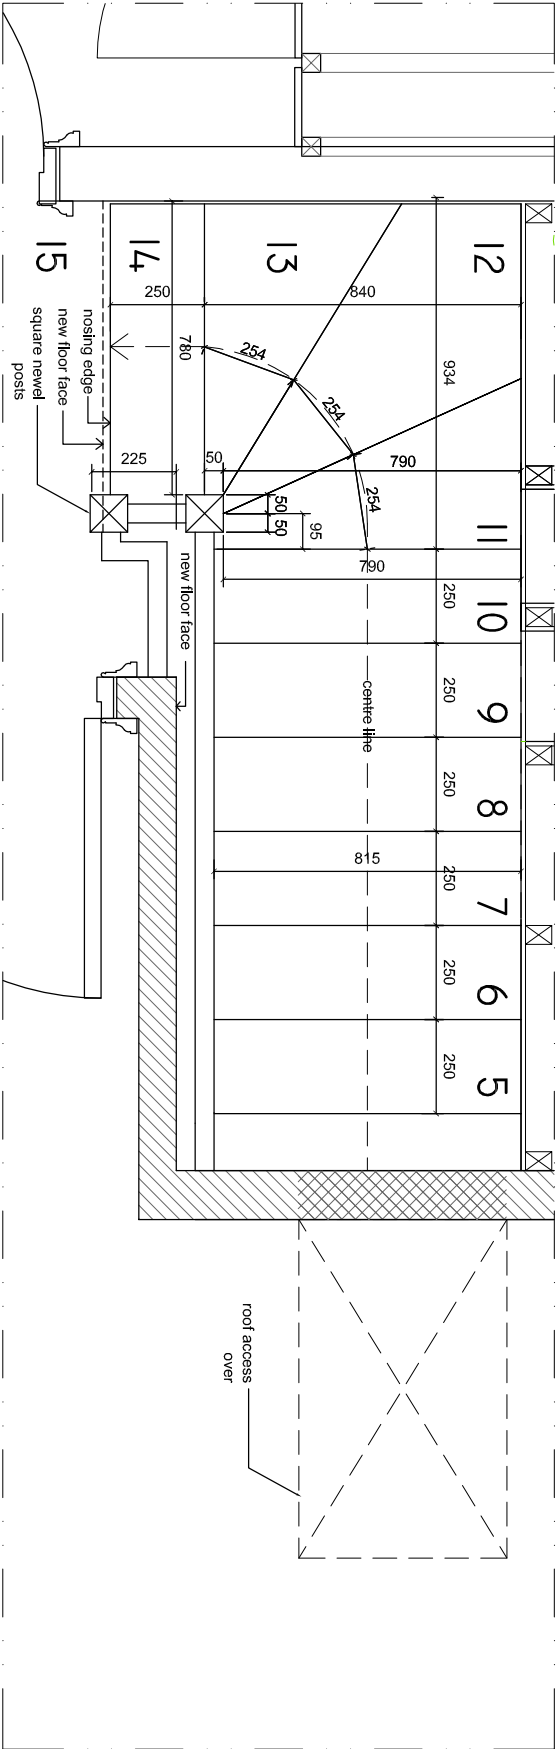


THIRD FLOOR PLAN

THIRD FLOOR PLAN

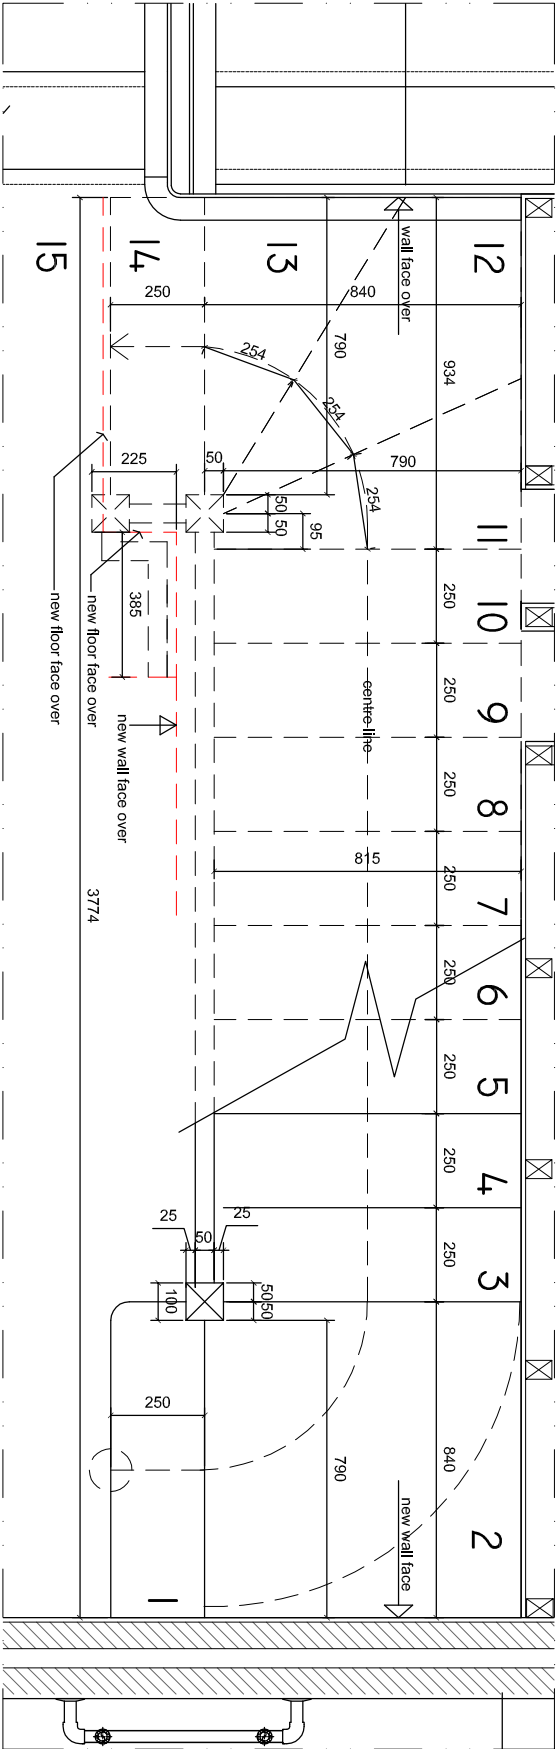

SECOND FLOOR PLAN

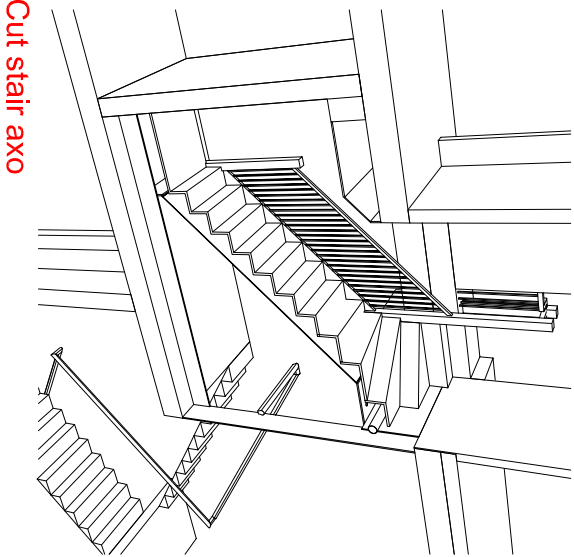

50x75 handrail

CLIENT:	Clarke Design and Build
JOB:	7 fitzroy square & 11 Grafton Mews London W1T 5HL
DATE:	20.11.13
SCALE:	as shown @ A3
DRAWING TITLE:	Details in reference to condition 5
DRAWING NUMBER:	LB 05d 003

BROOKS / MURRAY

ARCHITECTS

8-10 NEW NORTH PLACE
LONDON EC2A 4JA

TEL 020 7739 9955
FAX 020 7739 9944

architects@brooksmurray.com