




EXISTING SECTION 1-1

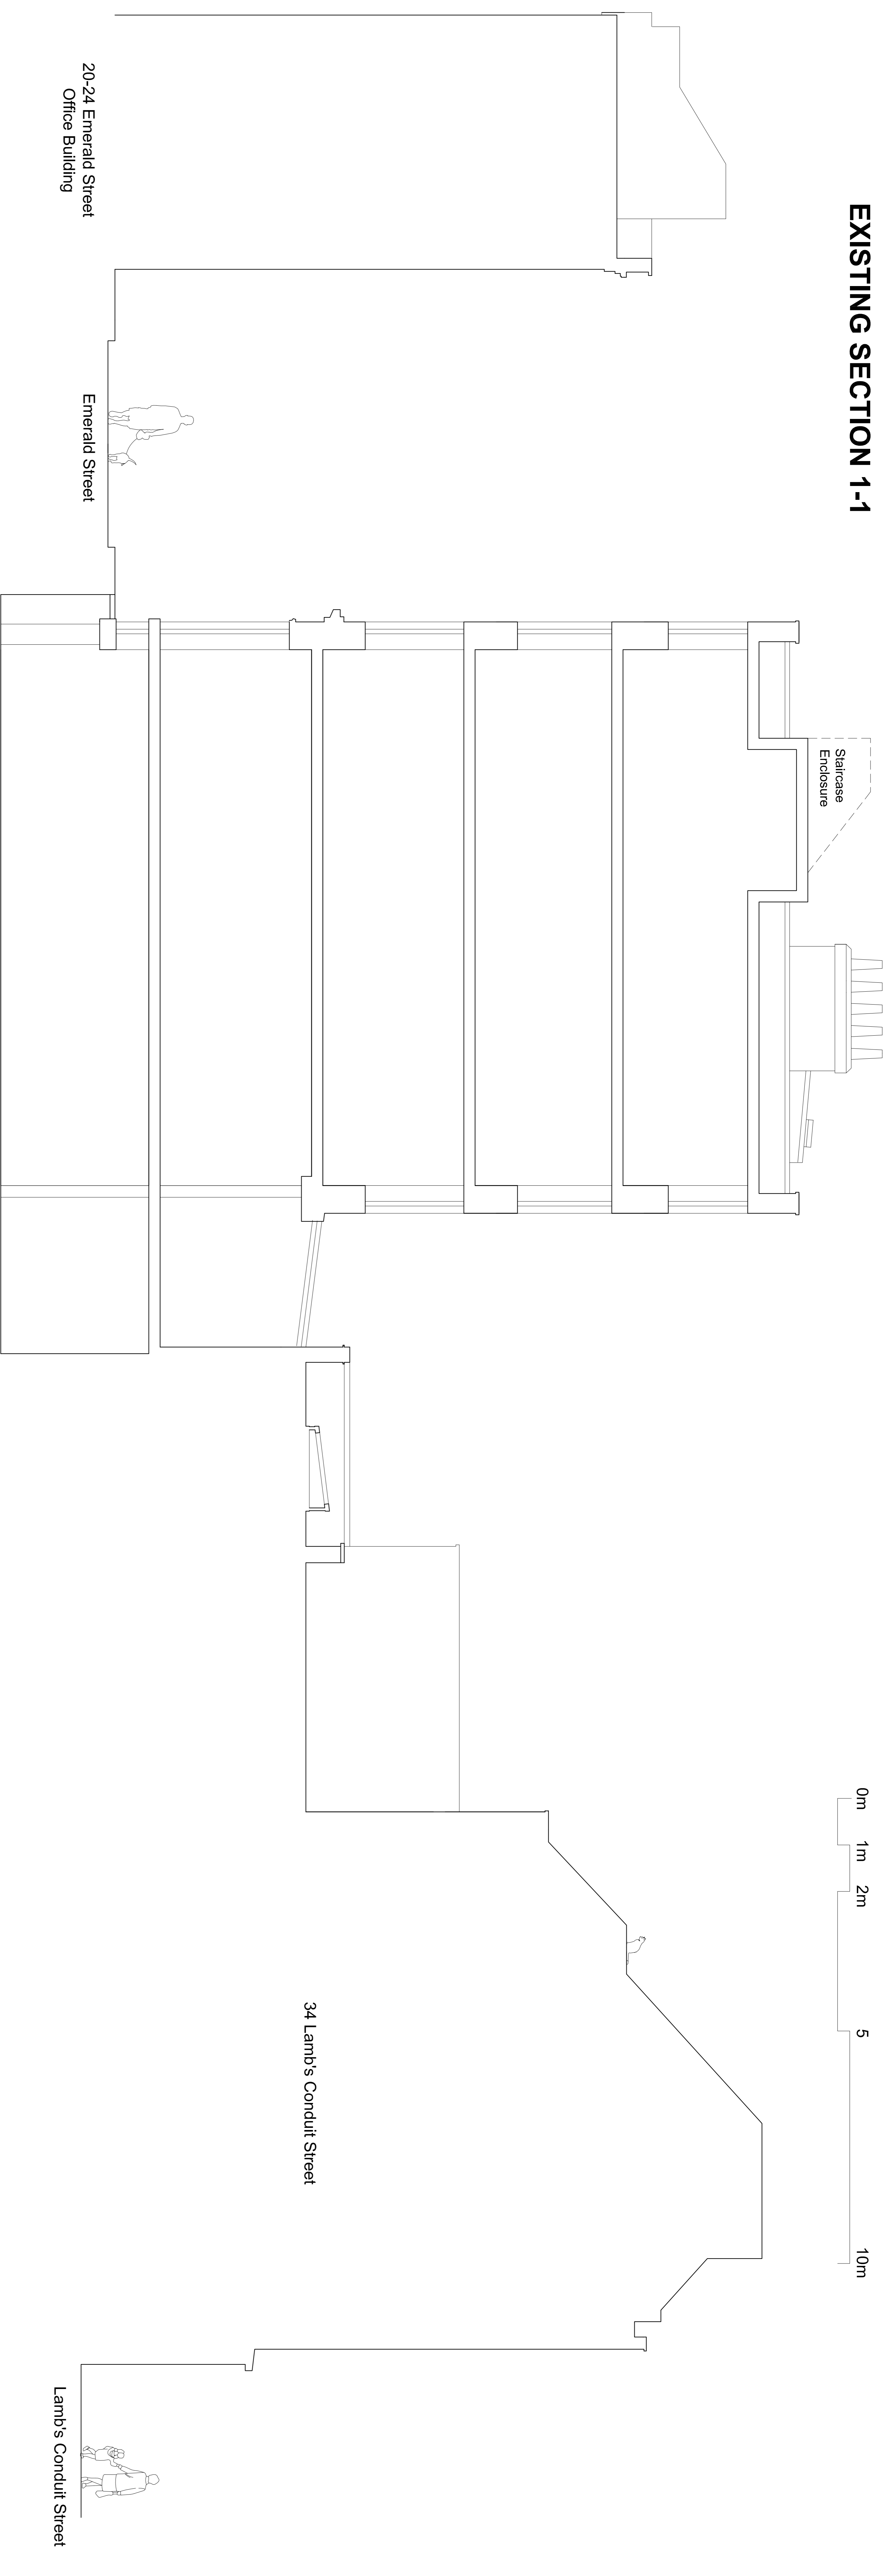

EXISTING FRONT ELEVATION

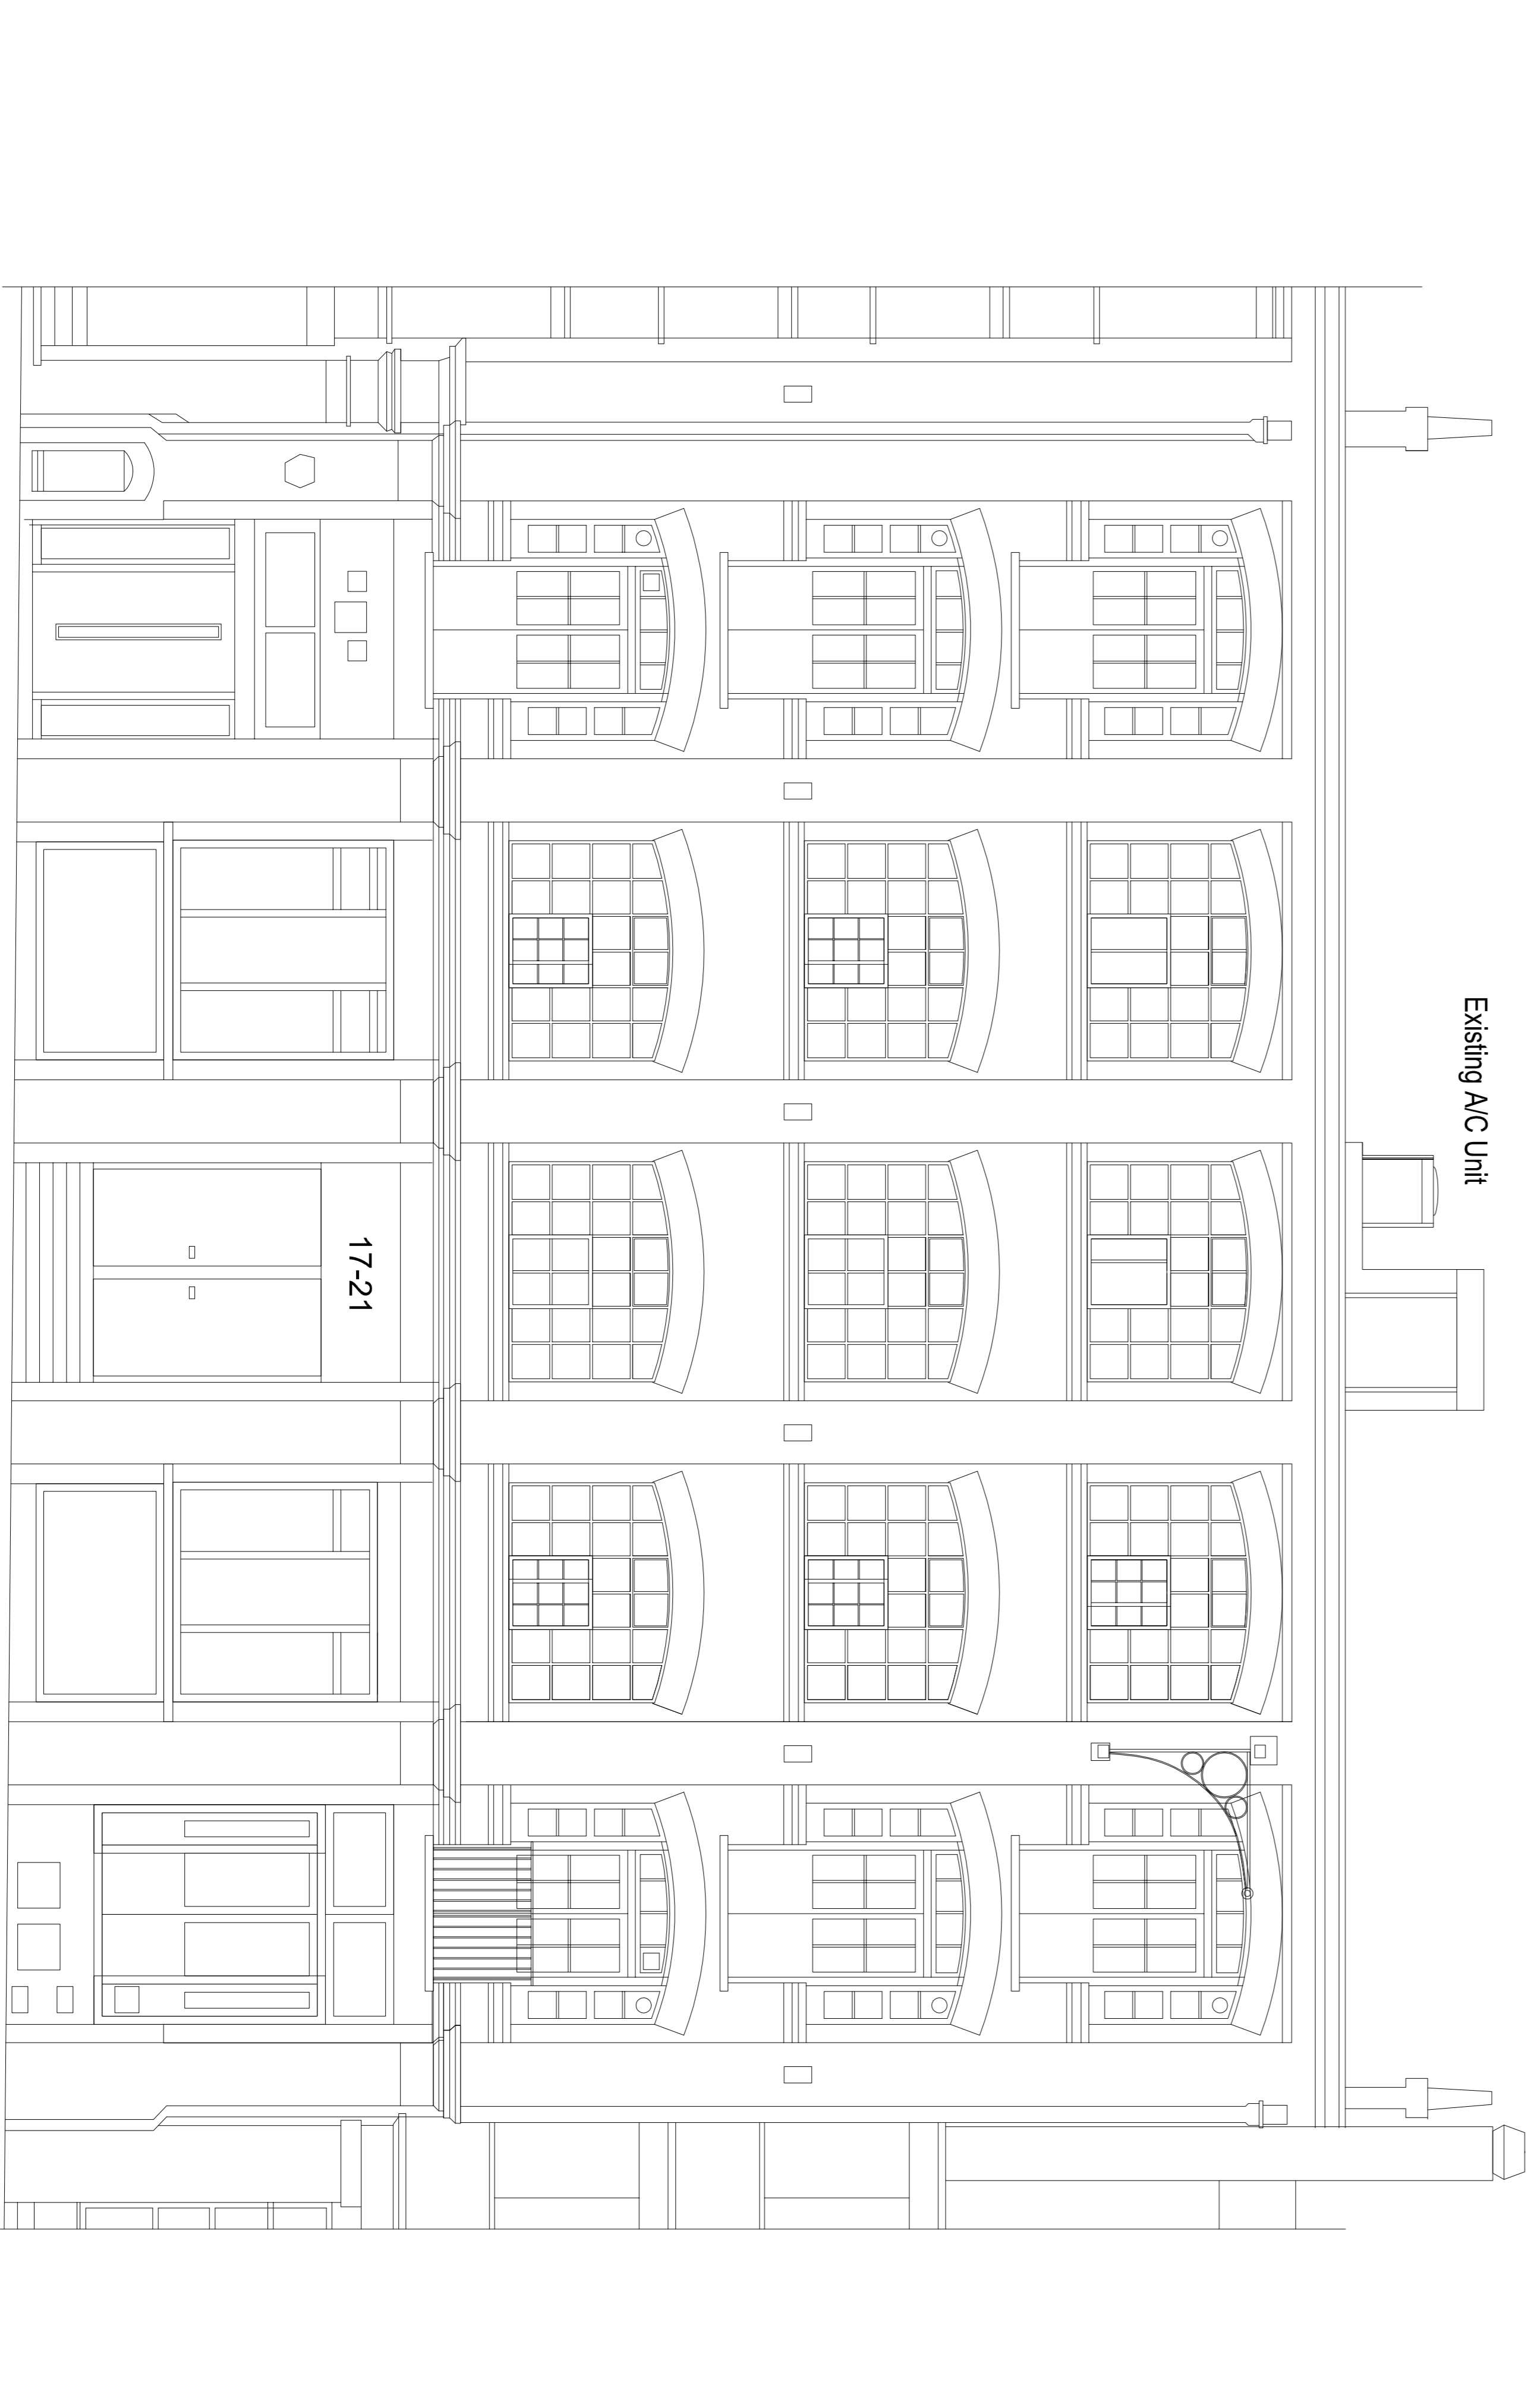

EXISTING REAR ELEVATION

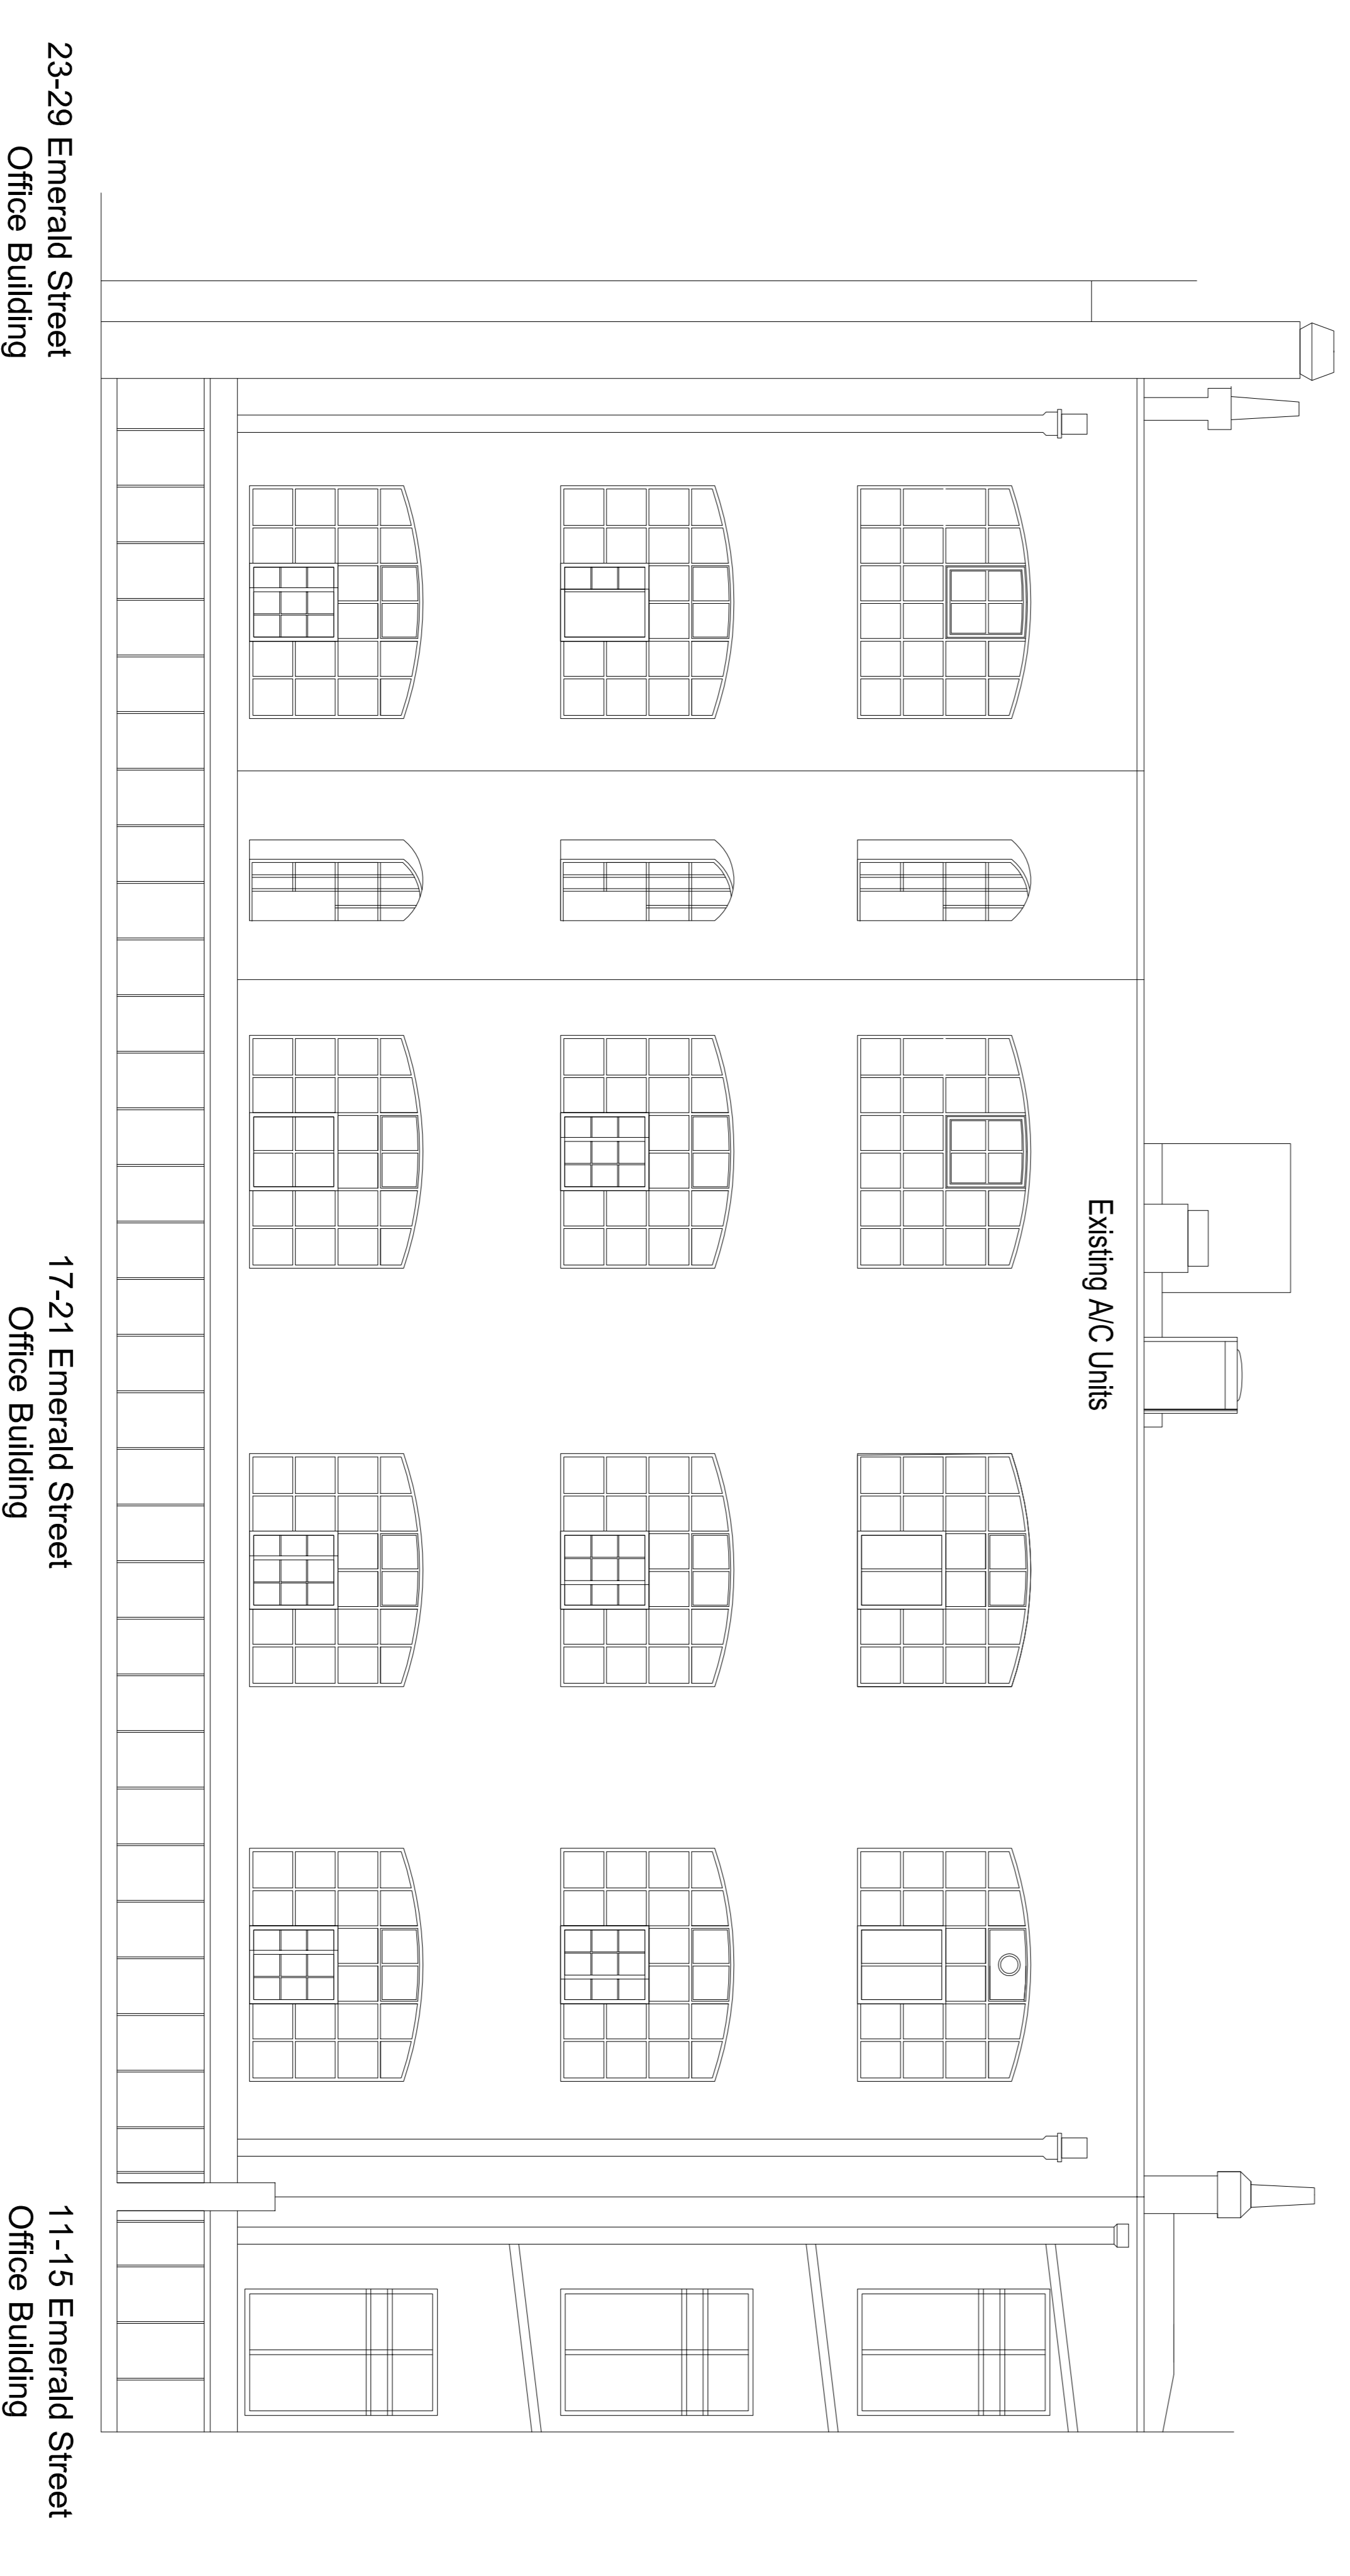

11-15 Emerald Street
Office Building

17-21 Emerald Street
Office Building

23-29 Emerald Street
Office Building

23-29 Emerald Street
Office Building

17-21 Emerald Street
Office Building

11-15 Emerald Street
Office Building



ASAP Ltd, 24 Ludlow Street, London E14 4NW, 0203 8120 8120, info@asapinteriors.com

EXISTING SECTION AND ELEVATIONS
17-21 Emerald Street, London WC1N 3QN

Drawing No: 130310-P-2 Scale 1:50@A0 17 Sep 2014