




Section B2

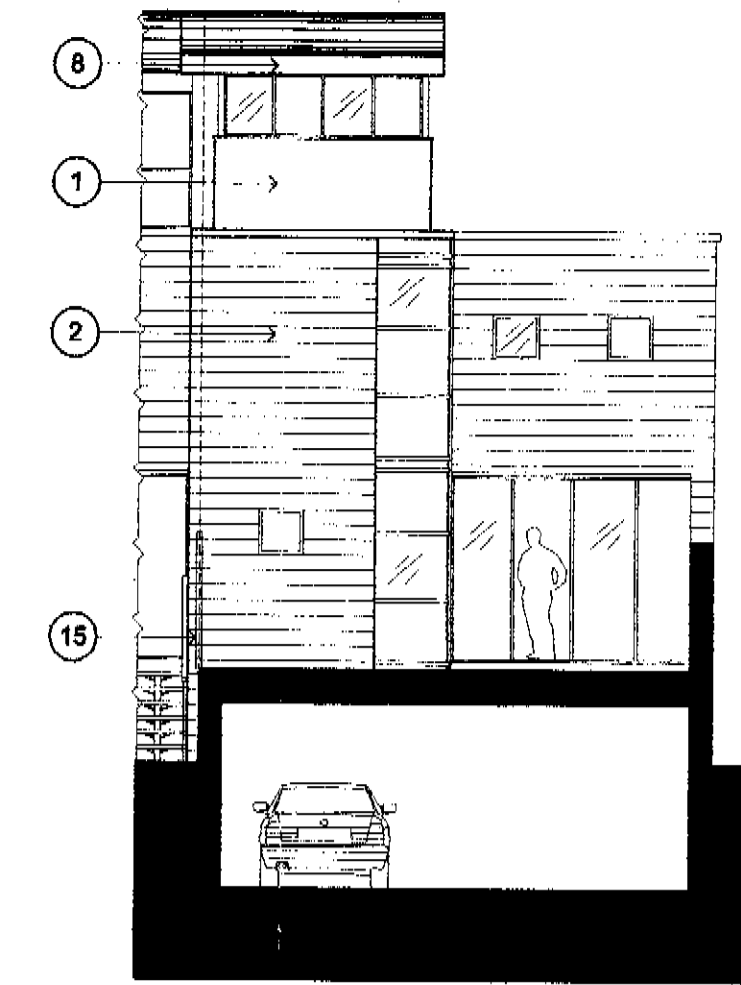


Rear Elevation

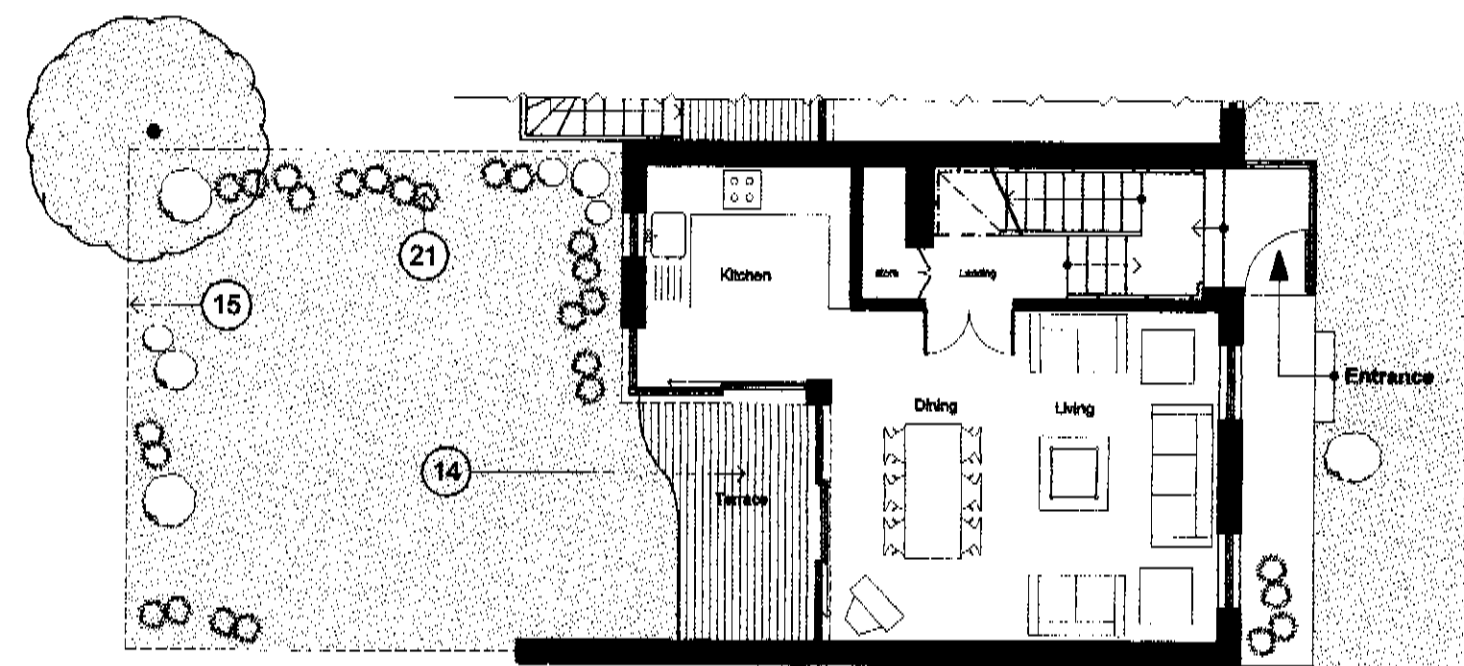


Ground Floor Plan

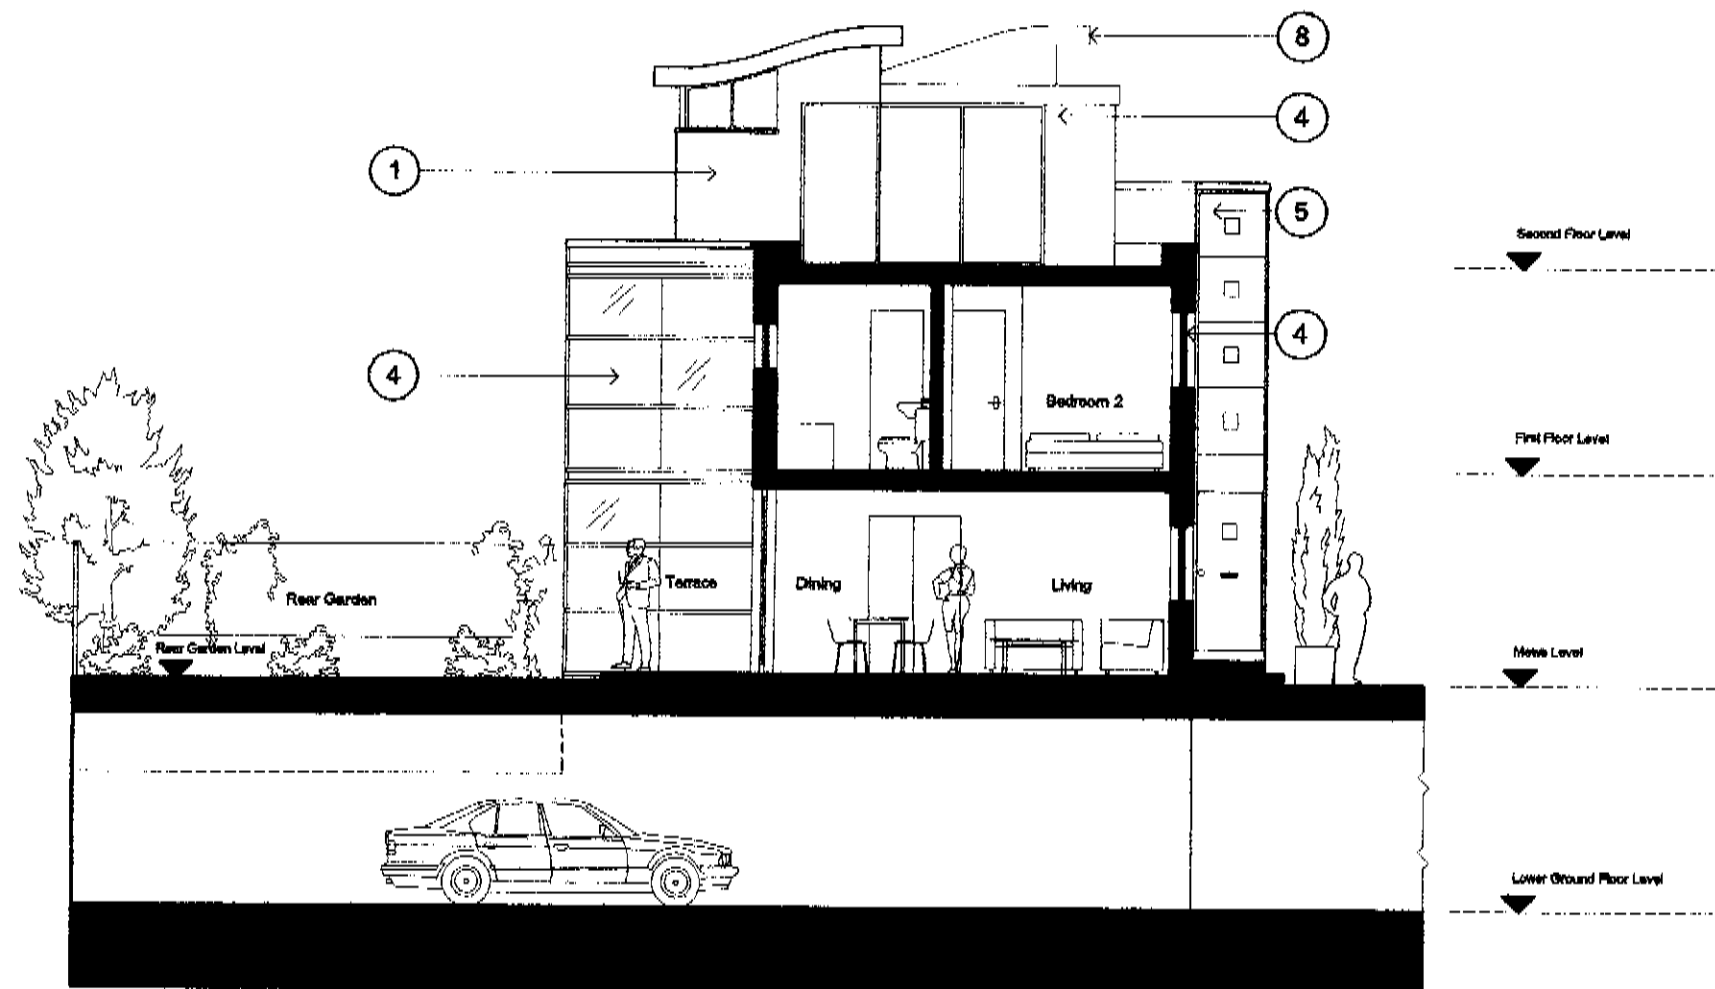


Section B1

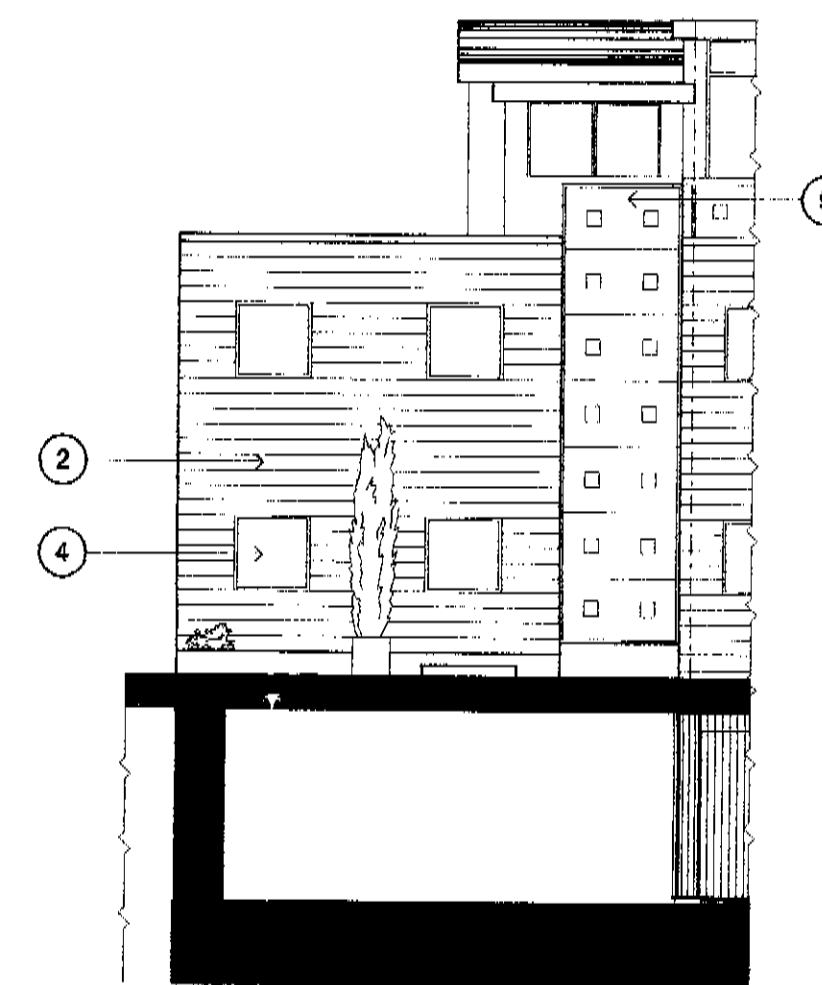


Front Elevation

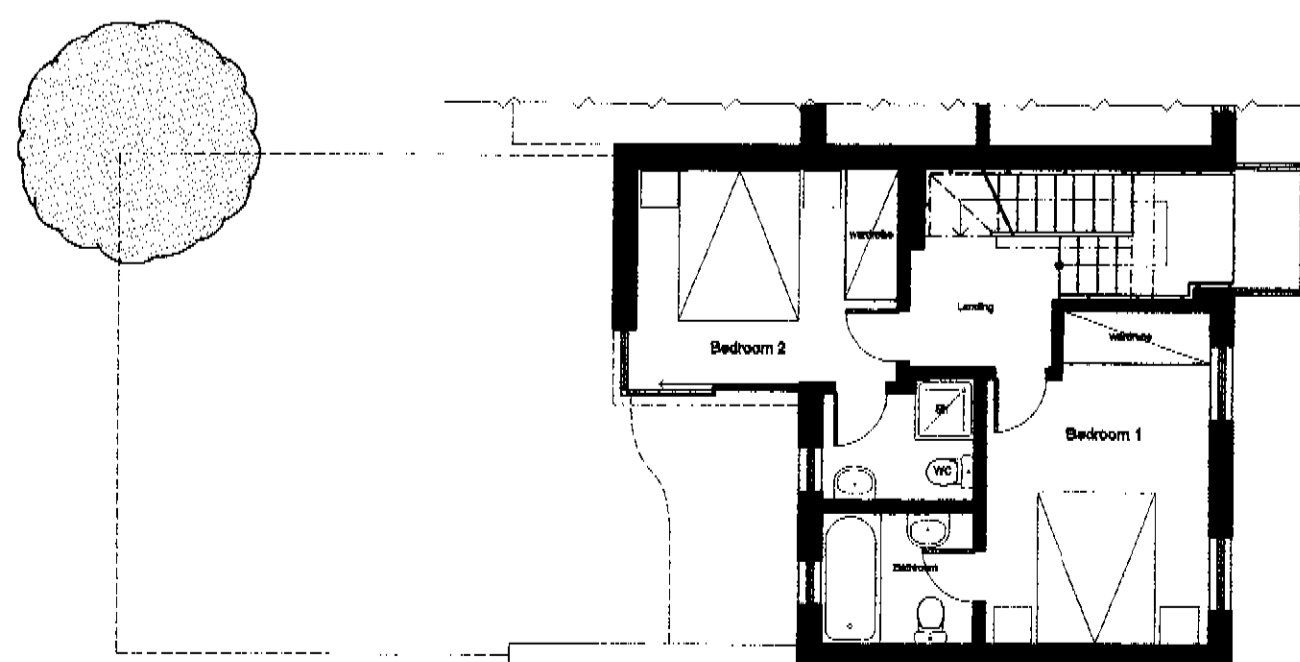

First Floor Plan

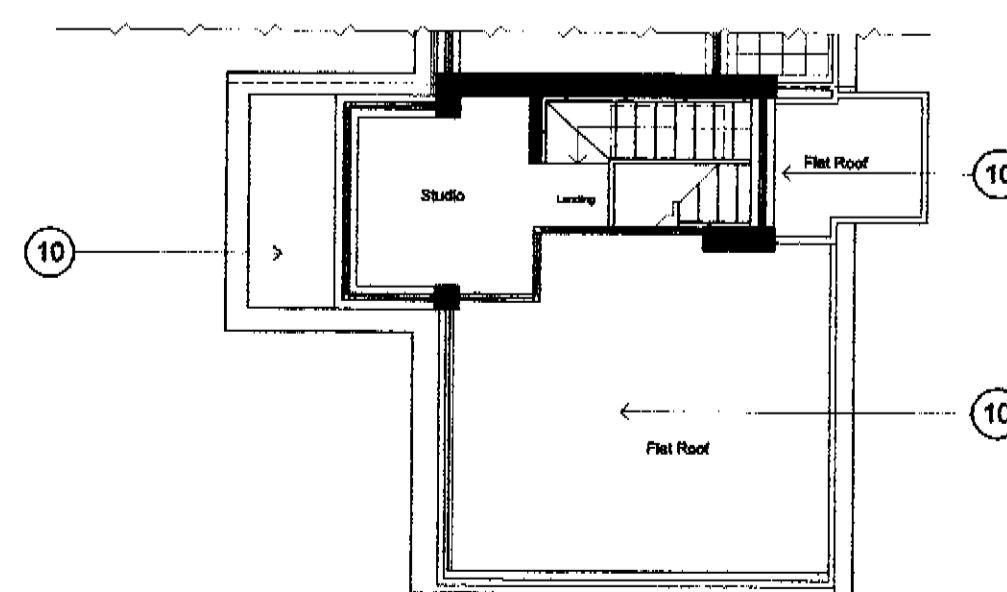

Second Floor Plan

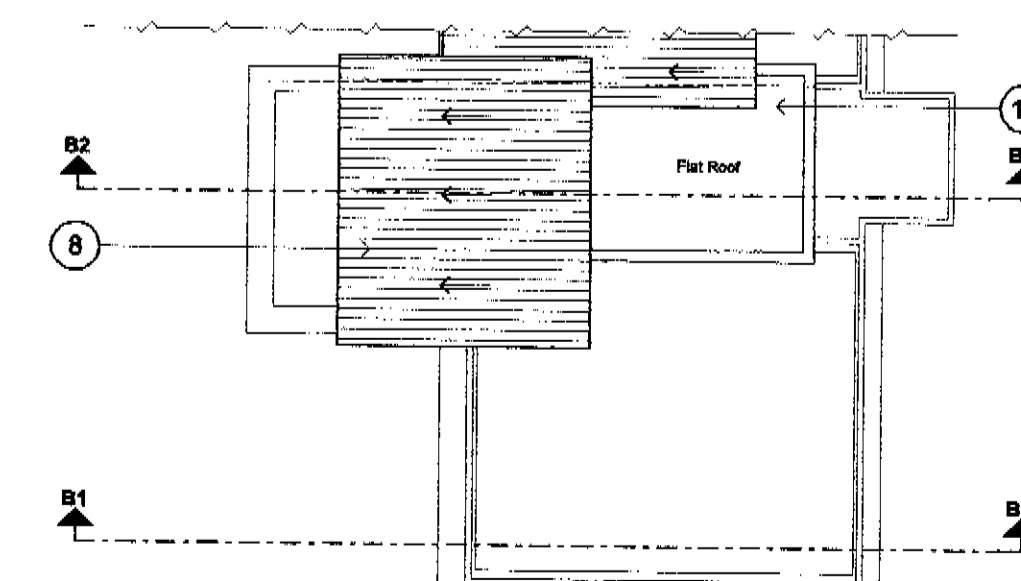

Roof Plan

HOUSE TYPE B2A

① = Number indicates material and finish noted on the Schedule of Finishes on DWG no. CL/10

peter tigg
partnership ltd.
architects • planners • designers

WALMER COURTYARD
225 WALMER ROAD
HOLLAND PARK
LONDON W11 4EY
TEL: 0207 - 221 6668
FAX: 0207 - 229 8771
E-mail: mail@ptp-architects.com

site:
**FORMER BRSA CLUB,
COLLEGE LANE,
KENTISH TOWN,
LONDON NWS.**

dwg no:
CL-113

title:
**HOUSE TYPE B2
Plans, Sections & Elevations**

date:
AUG 2002
scale:
1:100

do not scale this drawing:
all dimensions to be checked on site

Rev.	Date
A	-
B	-
C	-
D	-
E	-

last revision - note:


PEP-113-0663 R2

Copyright in this drawing remains with architects Peter Tigg Partnership and no express or implied license is granted by any of the drawing or otherwise by copyright law. Any use of this drawing or the design contained in it, without the written consent of Peter Tigg Partnership, is prohibited.

Rev.	Date
A	01.08.02
B	-
C	-
D	-
E	-


last revision - note:
 Additional drawings to meet
 planning requirements

Copyright in this drawing remains with architects
 or their clients. No part of this drawing or any
 information contained herein may be reproduced
 or transmitted in any form or by any means
 without the prior written permission of the
 architects or the design contained herein.

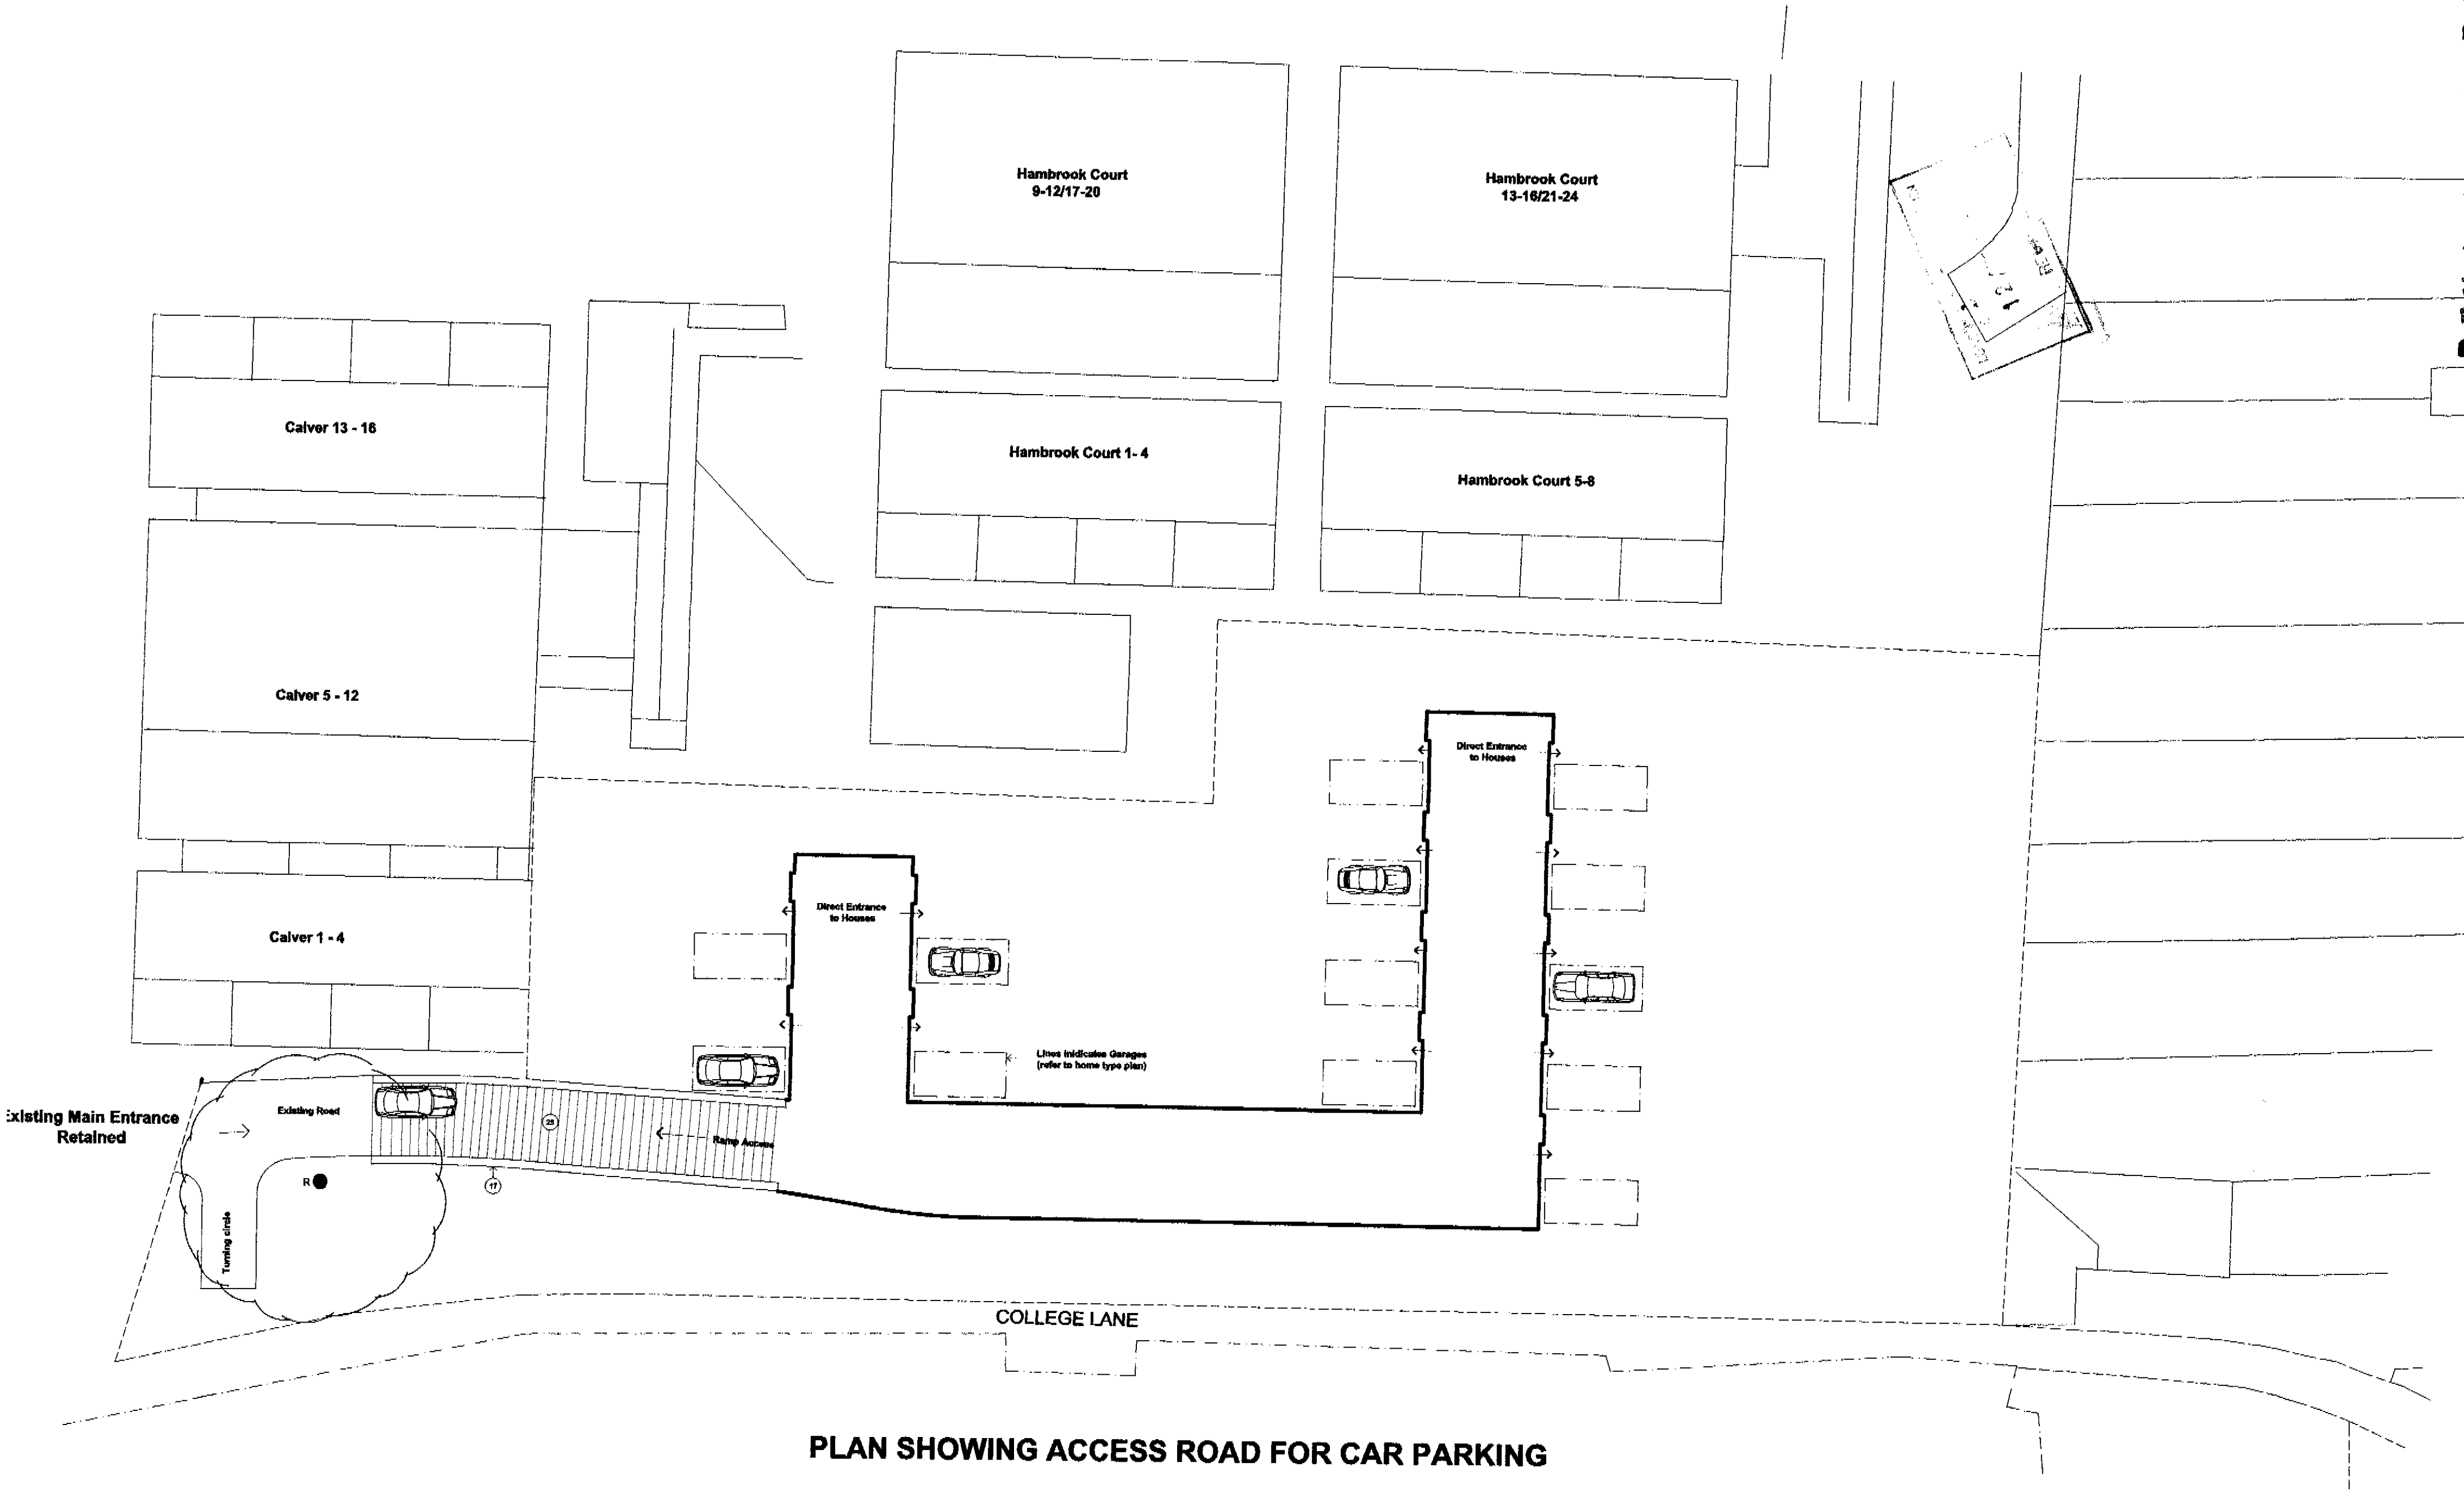


PLAN SHOWING ACCESS ROAD FOR CAR PARKING


PEAK 3 R2

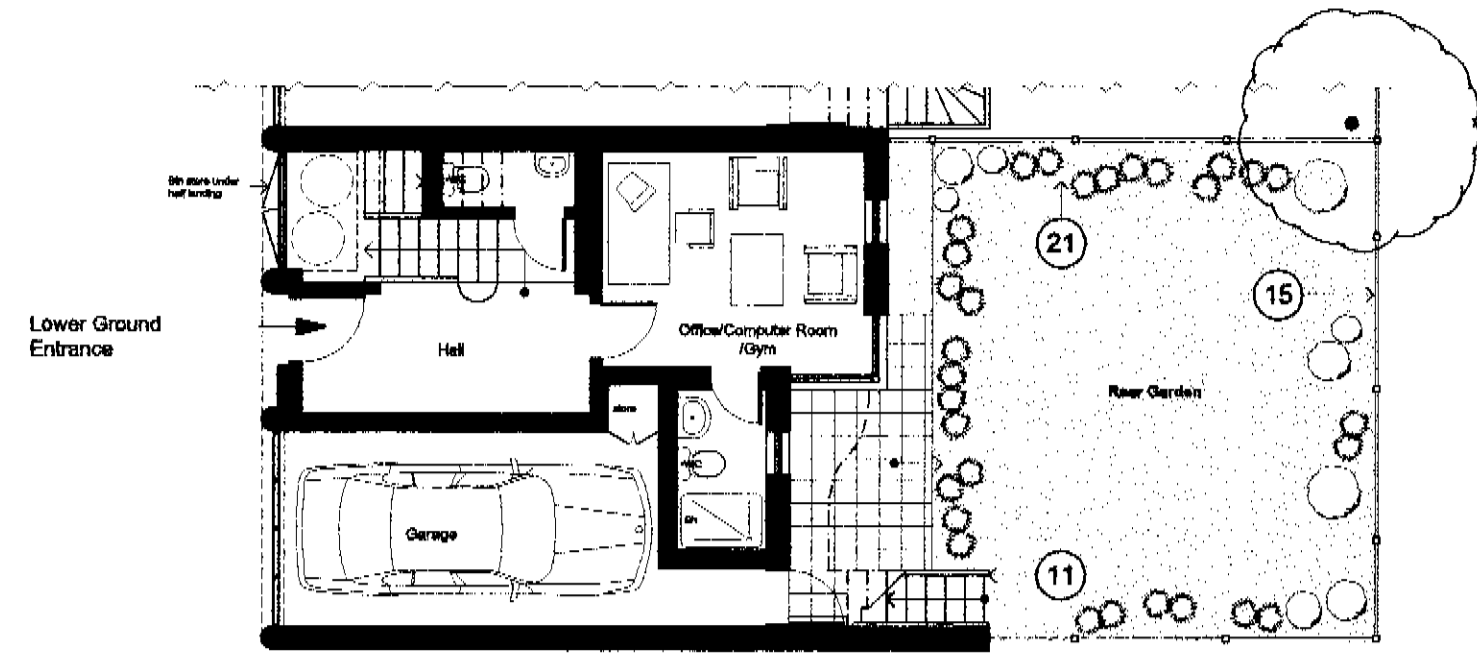


Lower Ground Floor Plan

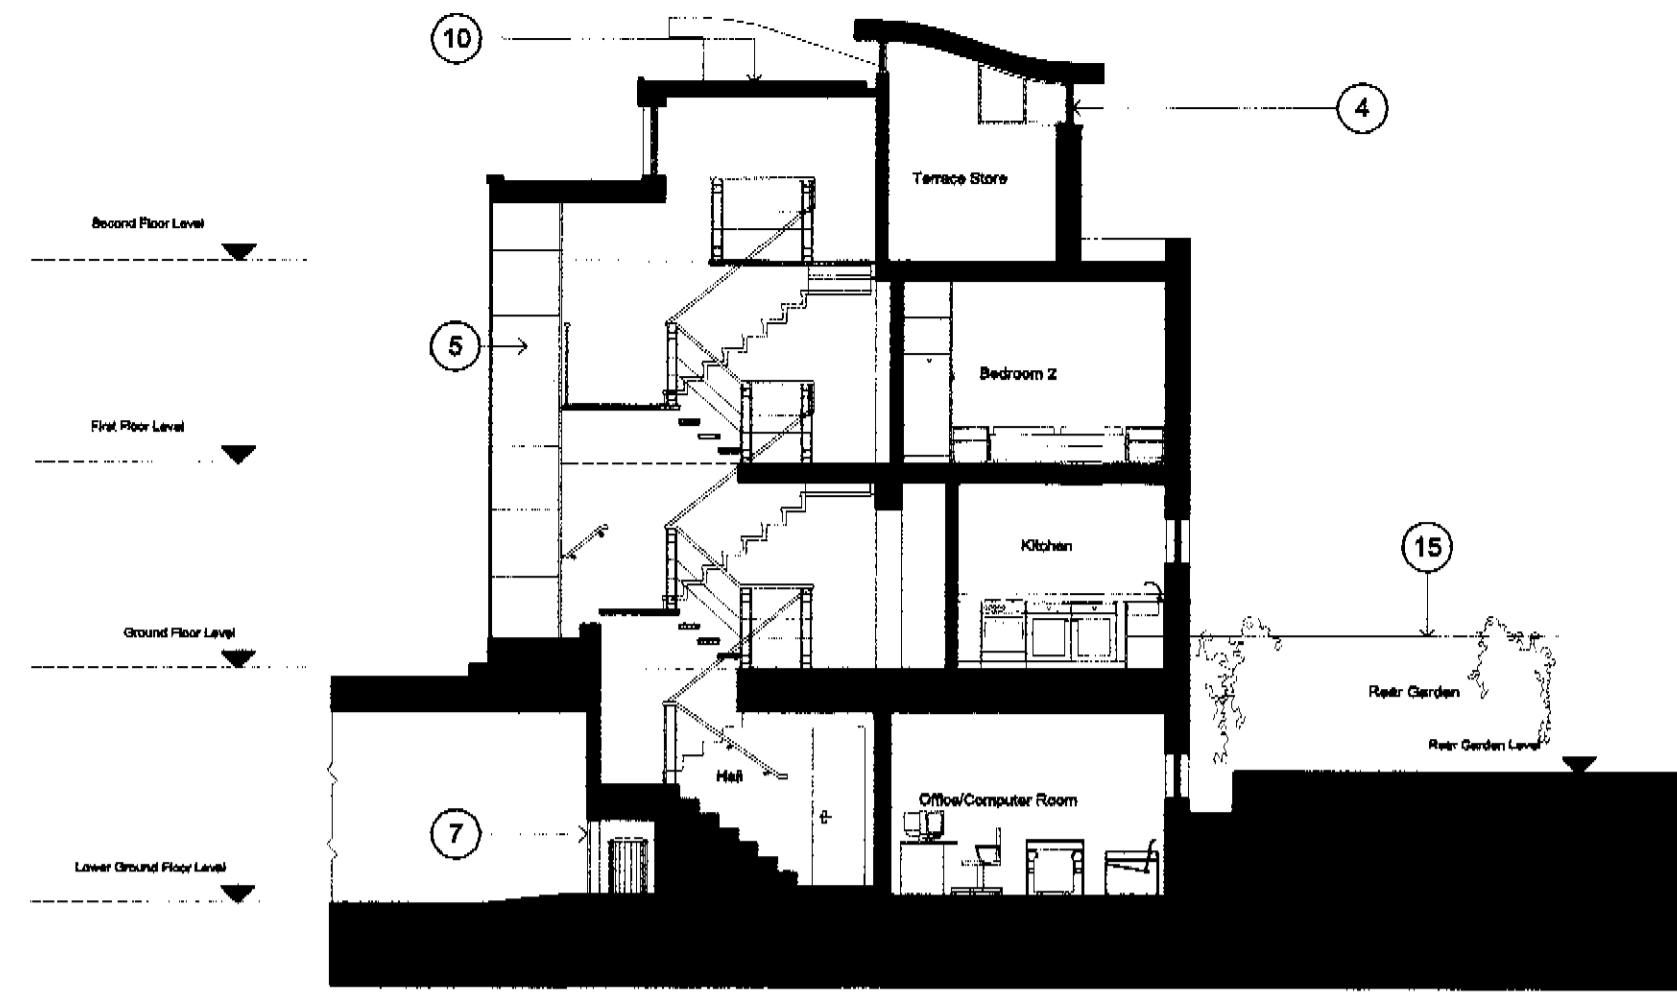


Section B2

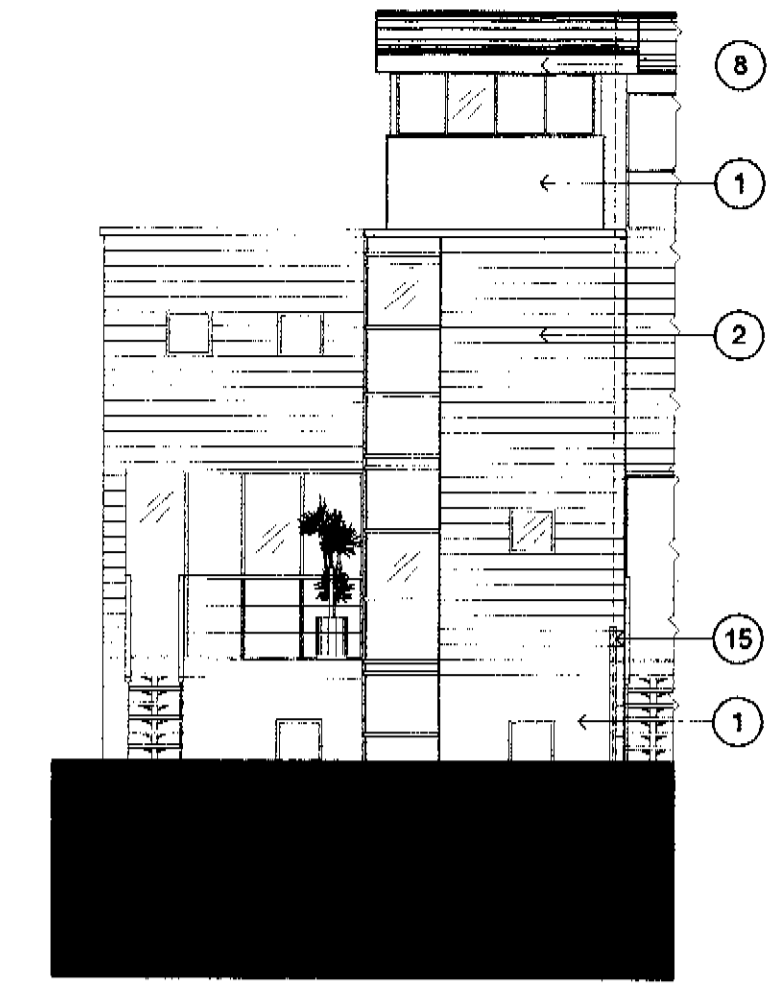


Rear Elevation

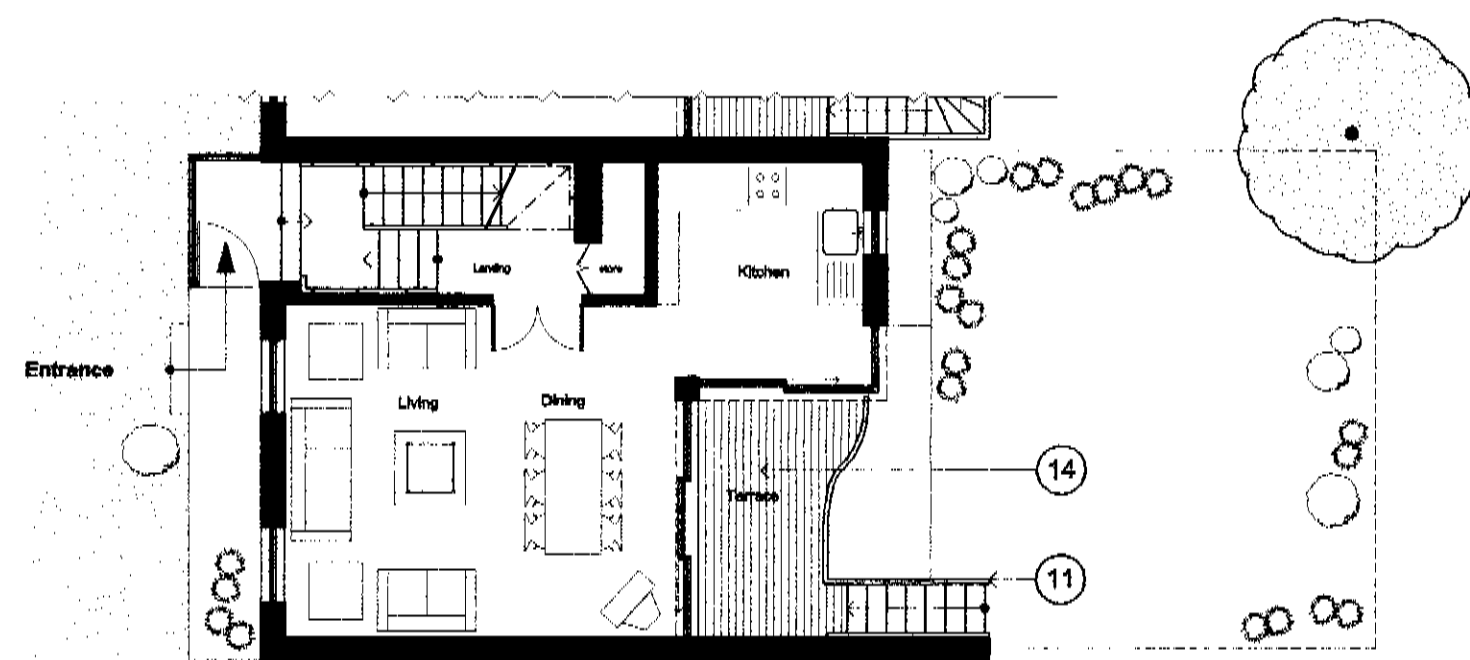


Ground Floor Plan

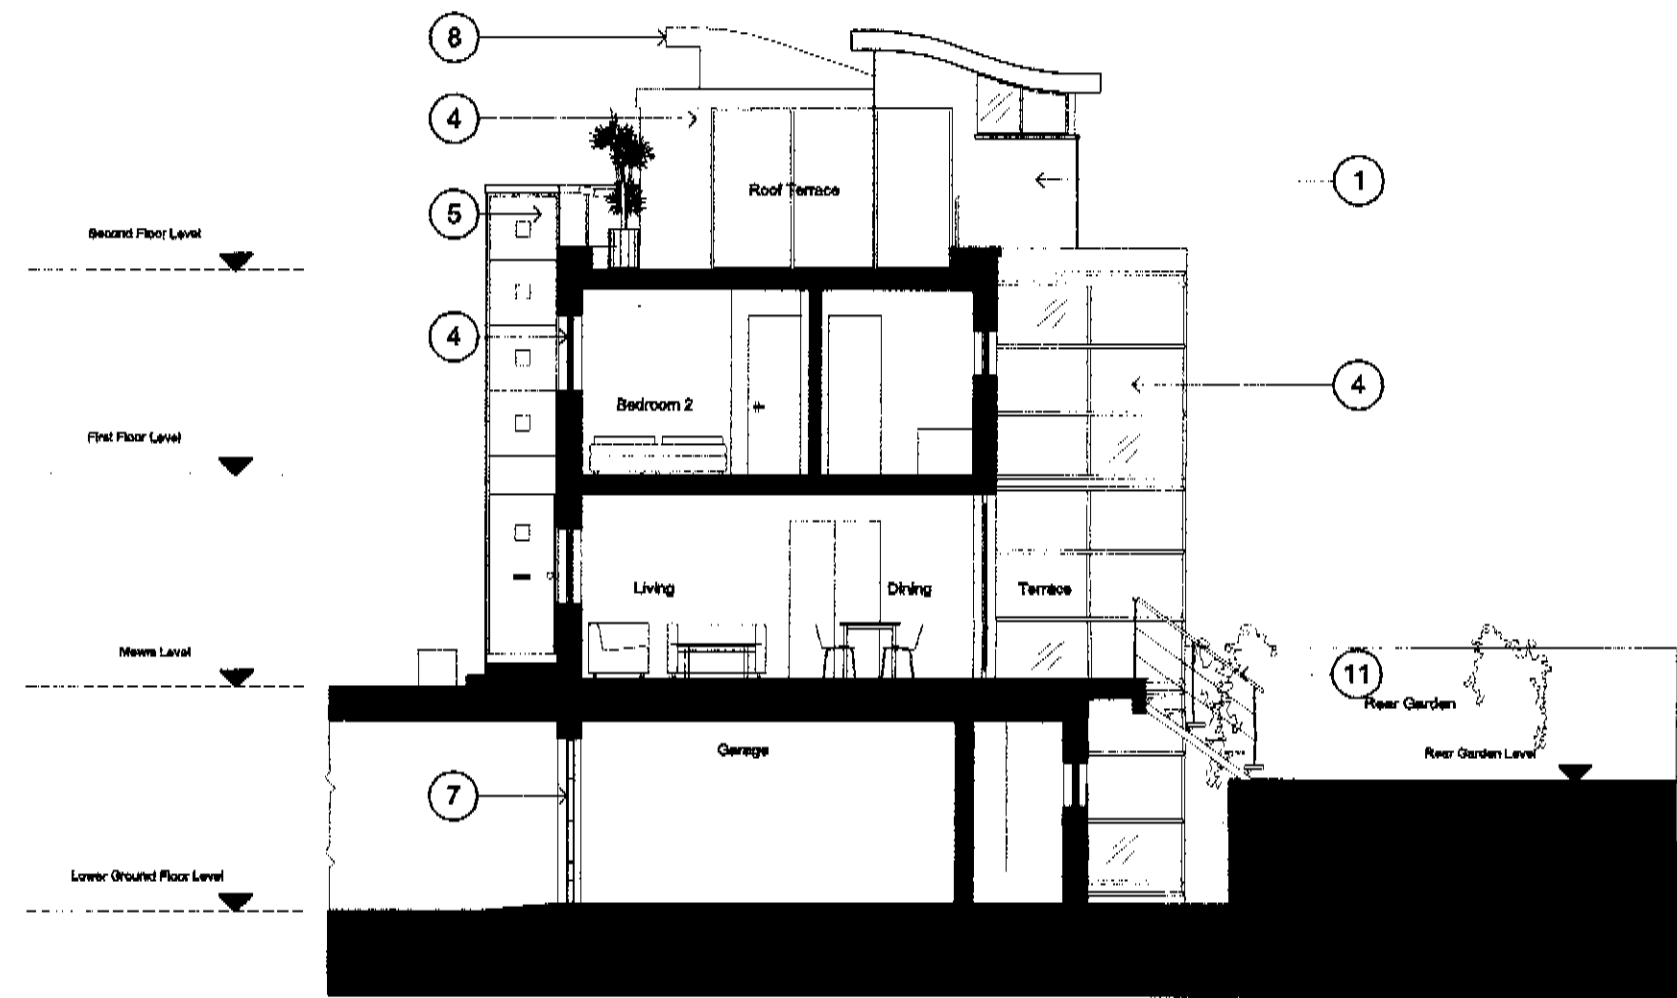


Section B1

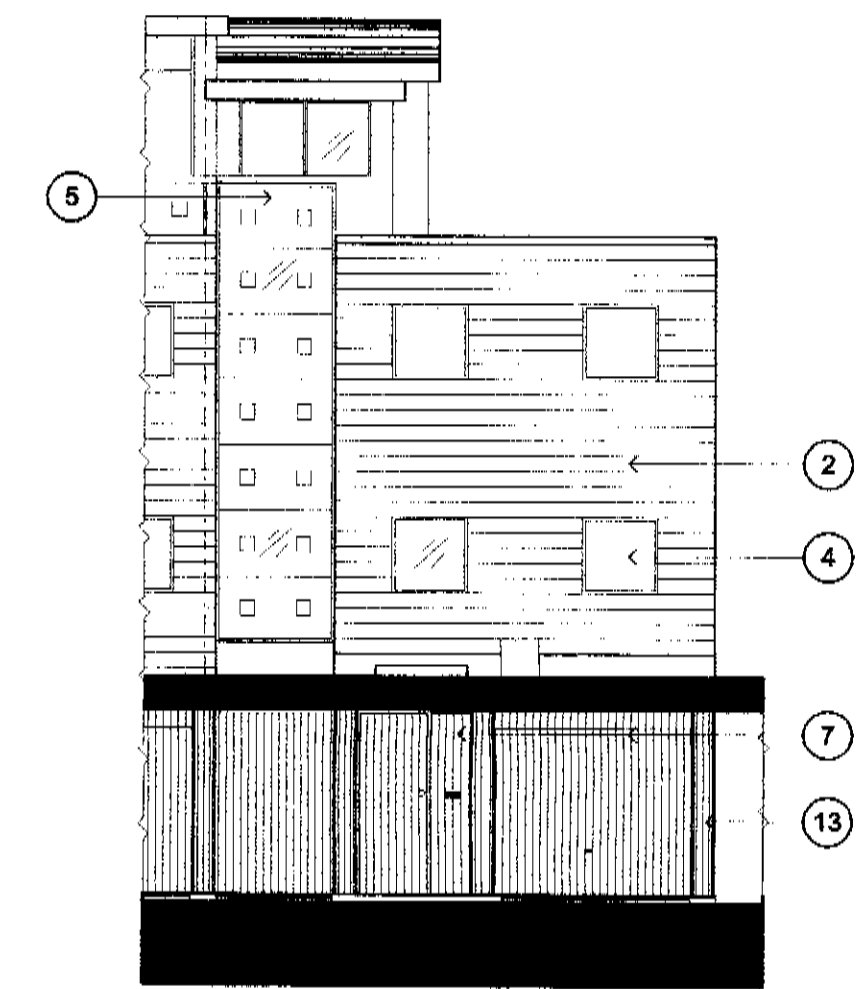


Front Elevation

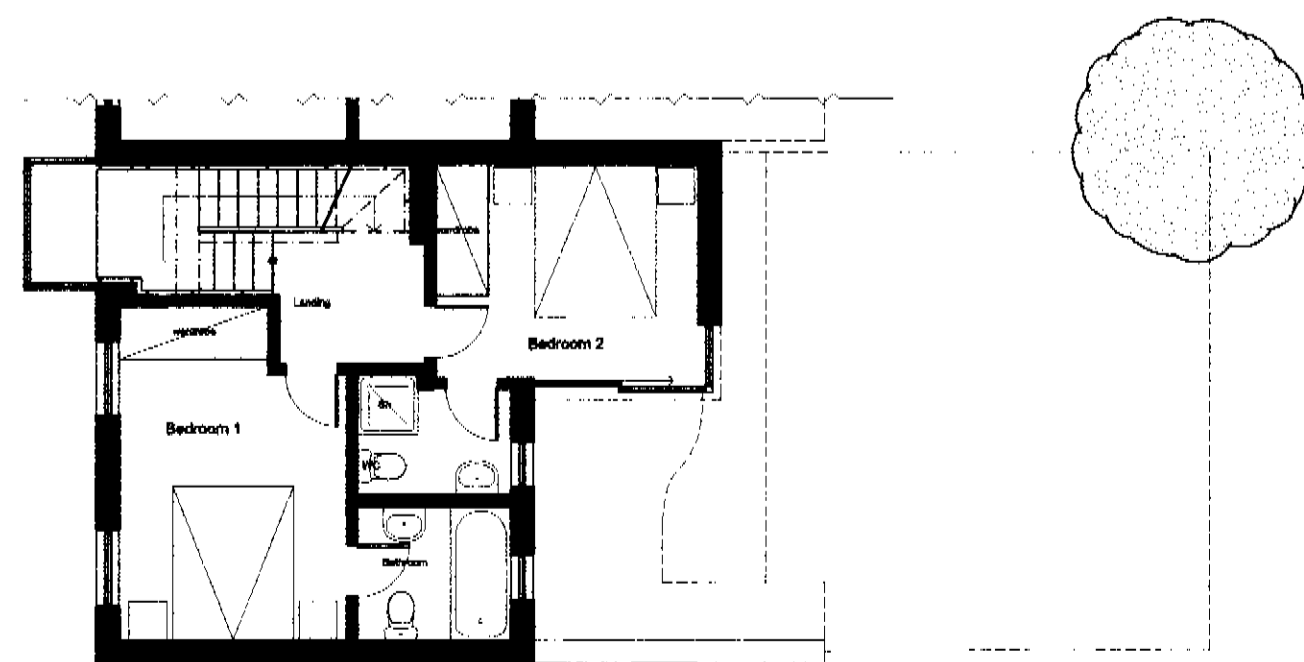

First Floor Plan

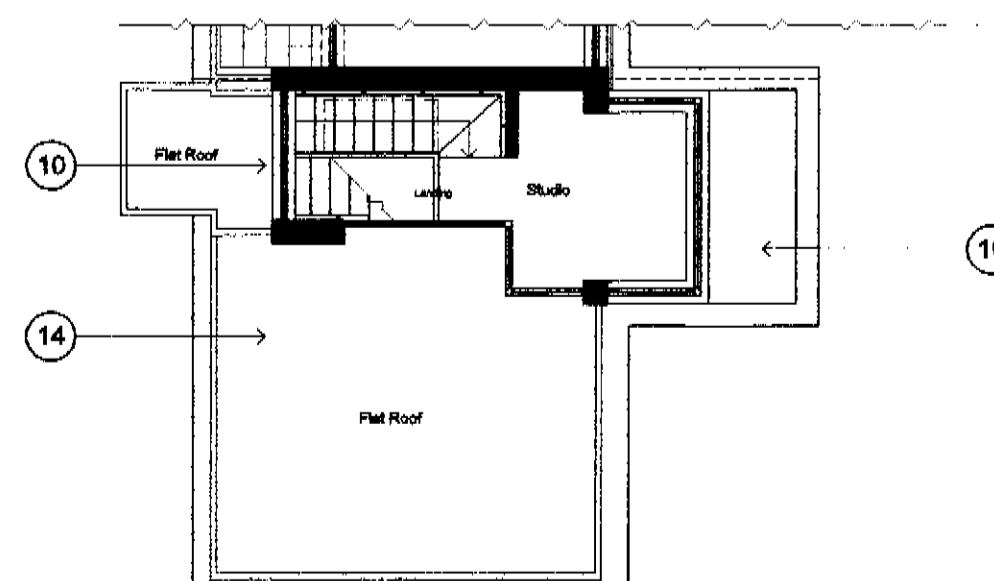

Second Floor Plan

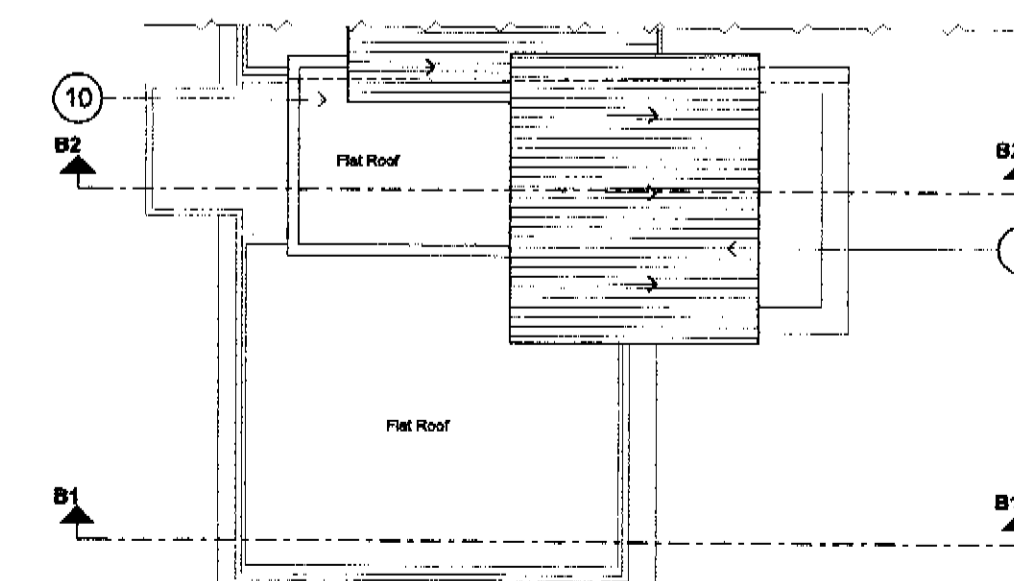

Roof Plan

HOUSE TYPE B2

① = Number indicates material and finish noted on the Schedule of Finishes on DWG no. CL/10

peter tigg
partnership ltd.
architects - planners - designers

WALMER COURTYARD
225 WALMER ROAD
HOLLAND PARK
LONDON W11 4EY
TEL: 0207 - 221 5888
FAX: 0207 - 229 8771
E-mail: mail@pdp-architects.com

site:
**FORMER BRSA CLUB,
COLLEGE LANE,
KENTISH TOWN,
LONDON NW5.**

dwg no:
CL-111B

title:
**HOUSE TYPE B2
Plans, Sections & Elevations**

date:
JUNE 2001
scale:
1:100


do not scale this drawing!
all dimensions to be checked on site

Rev.	Date
A	19/12/01
B	09.08.02
C	-
D	-
E	-


last revision - note:
Additional drawings to meet planning requirements

Copyright in this drawing remains with architect Peter Tigg Partnership and no express or implied warranty is given by any of the drawing or otherwise to represent the drawing or the design contained in it.


PEX 01111B 03R2

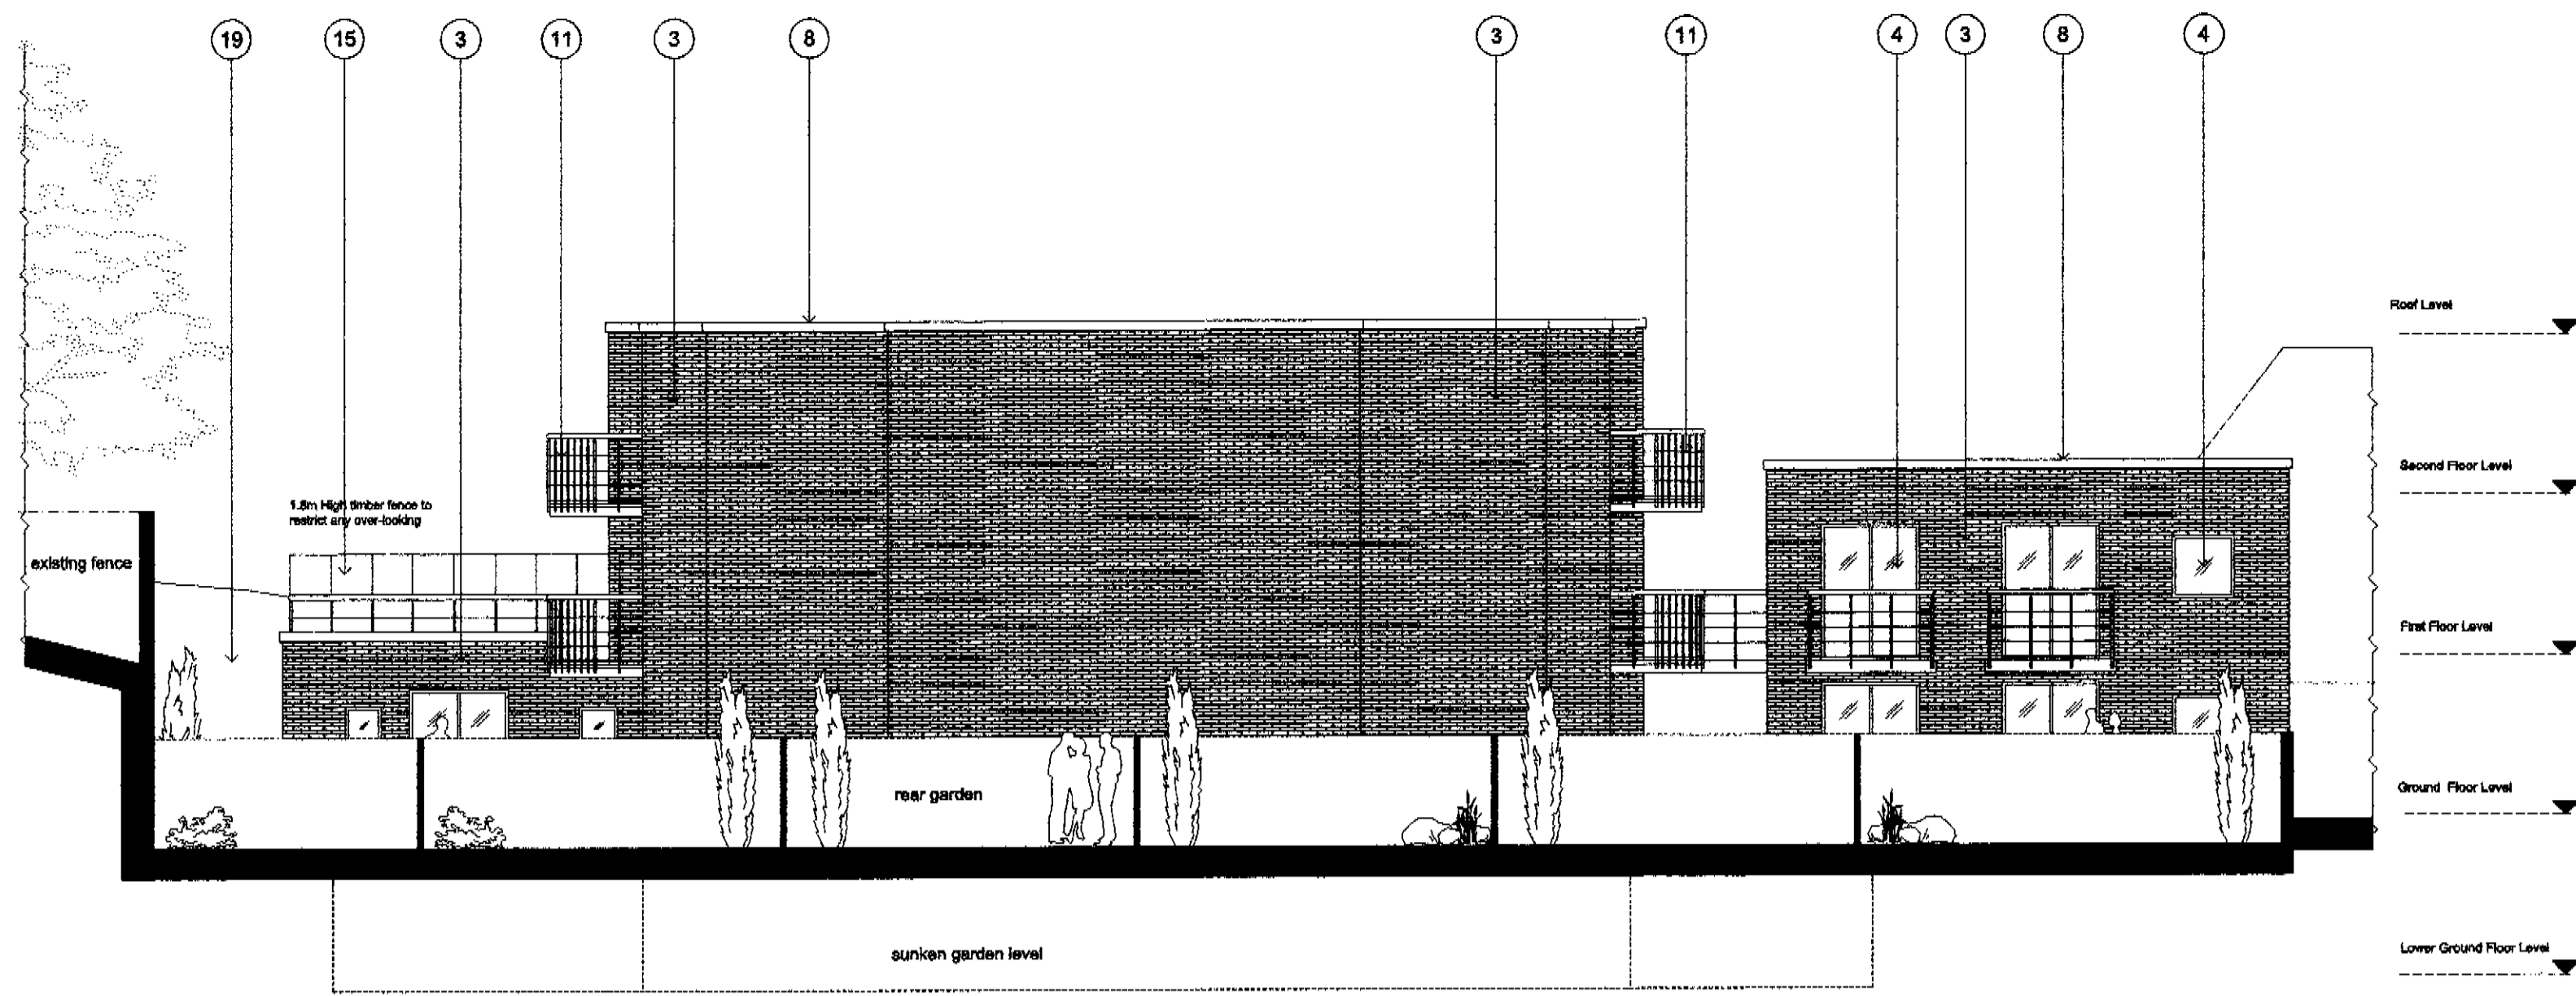

South East Elevation

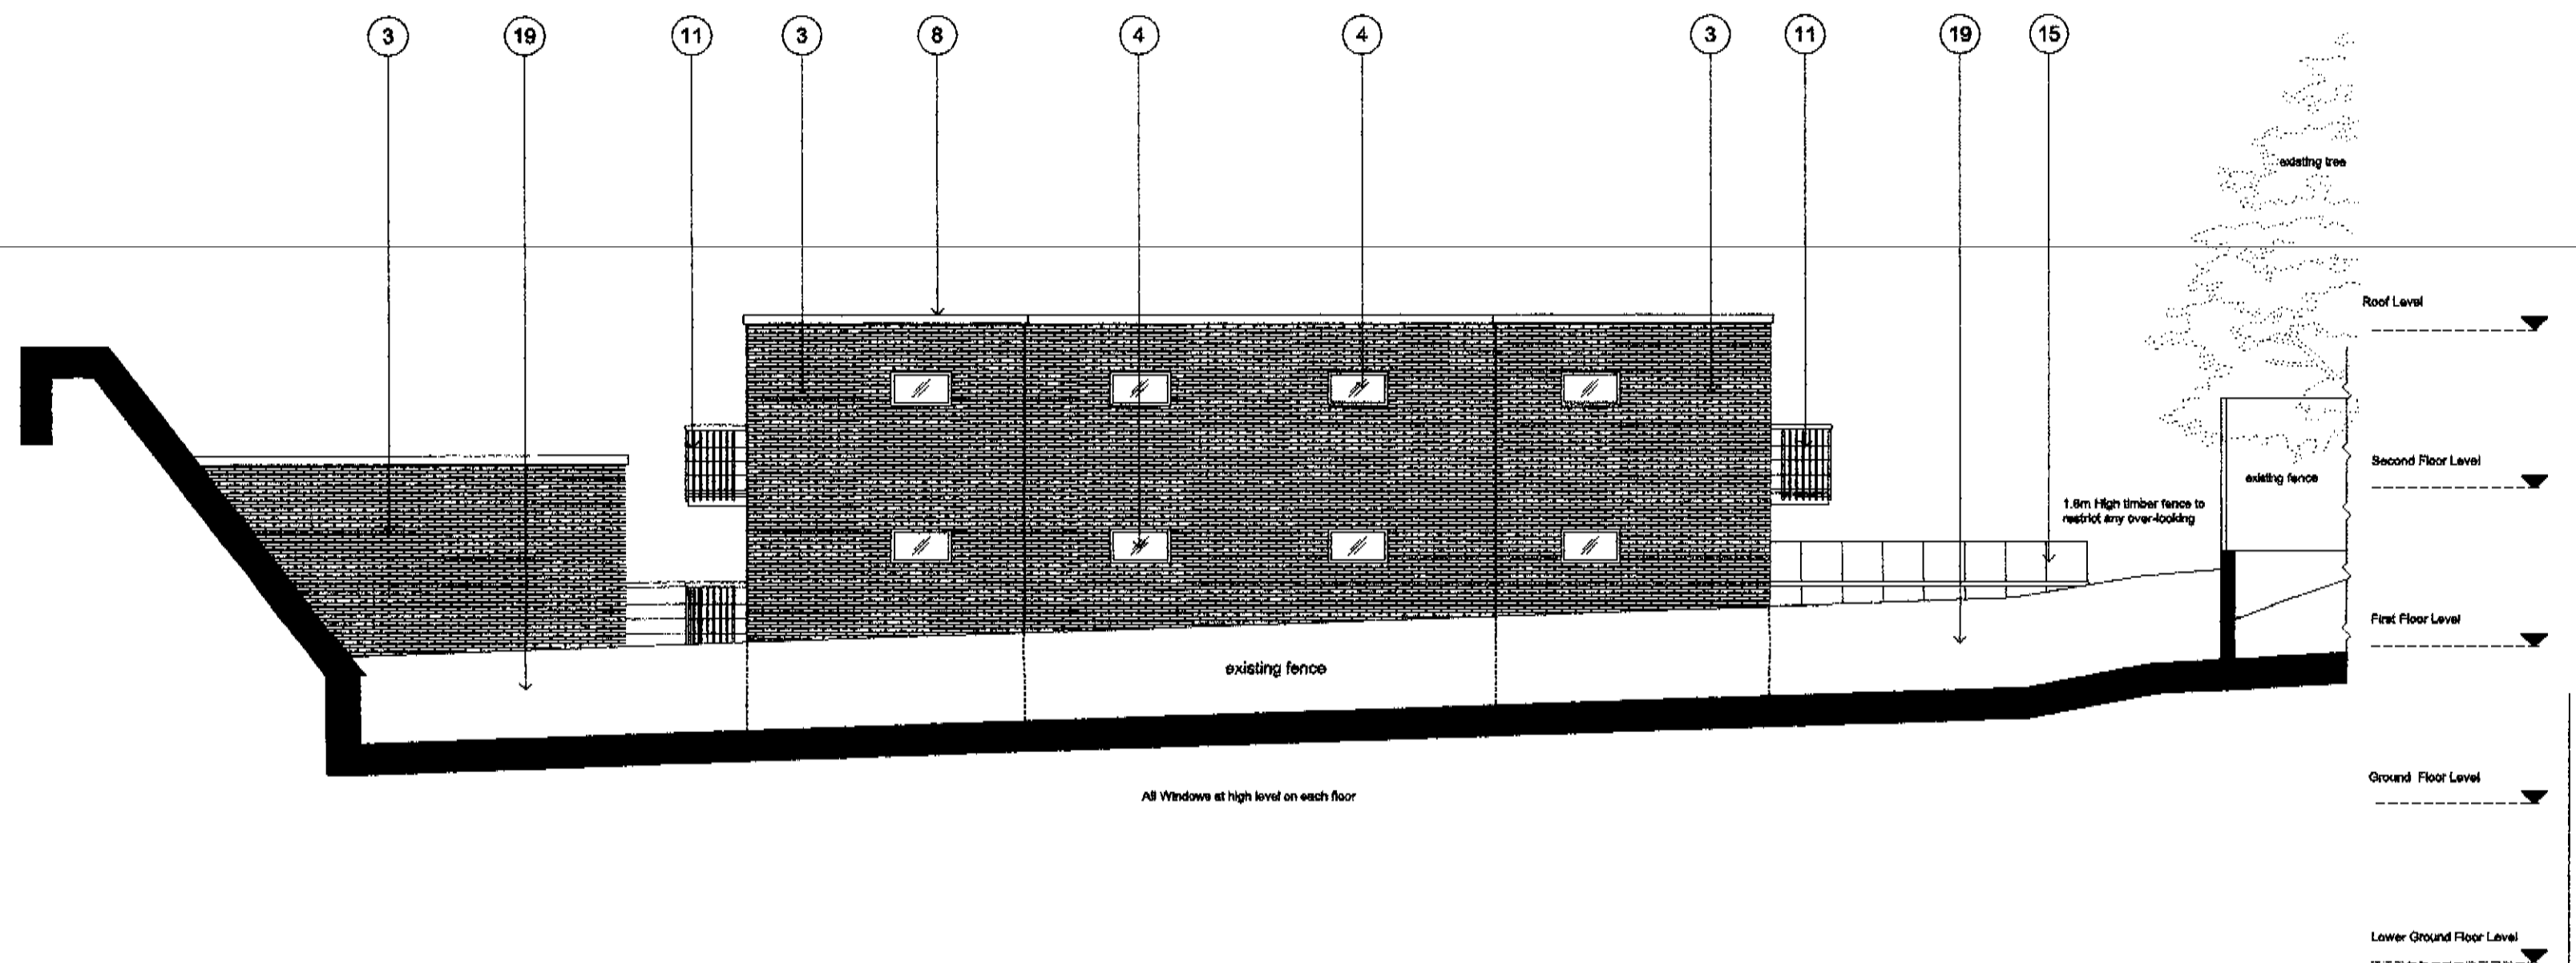

North West Elevation

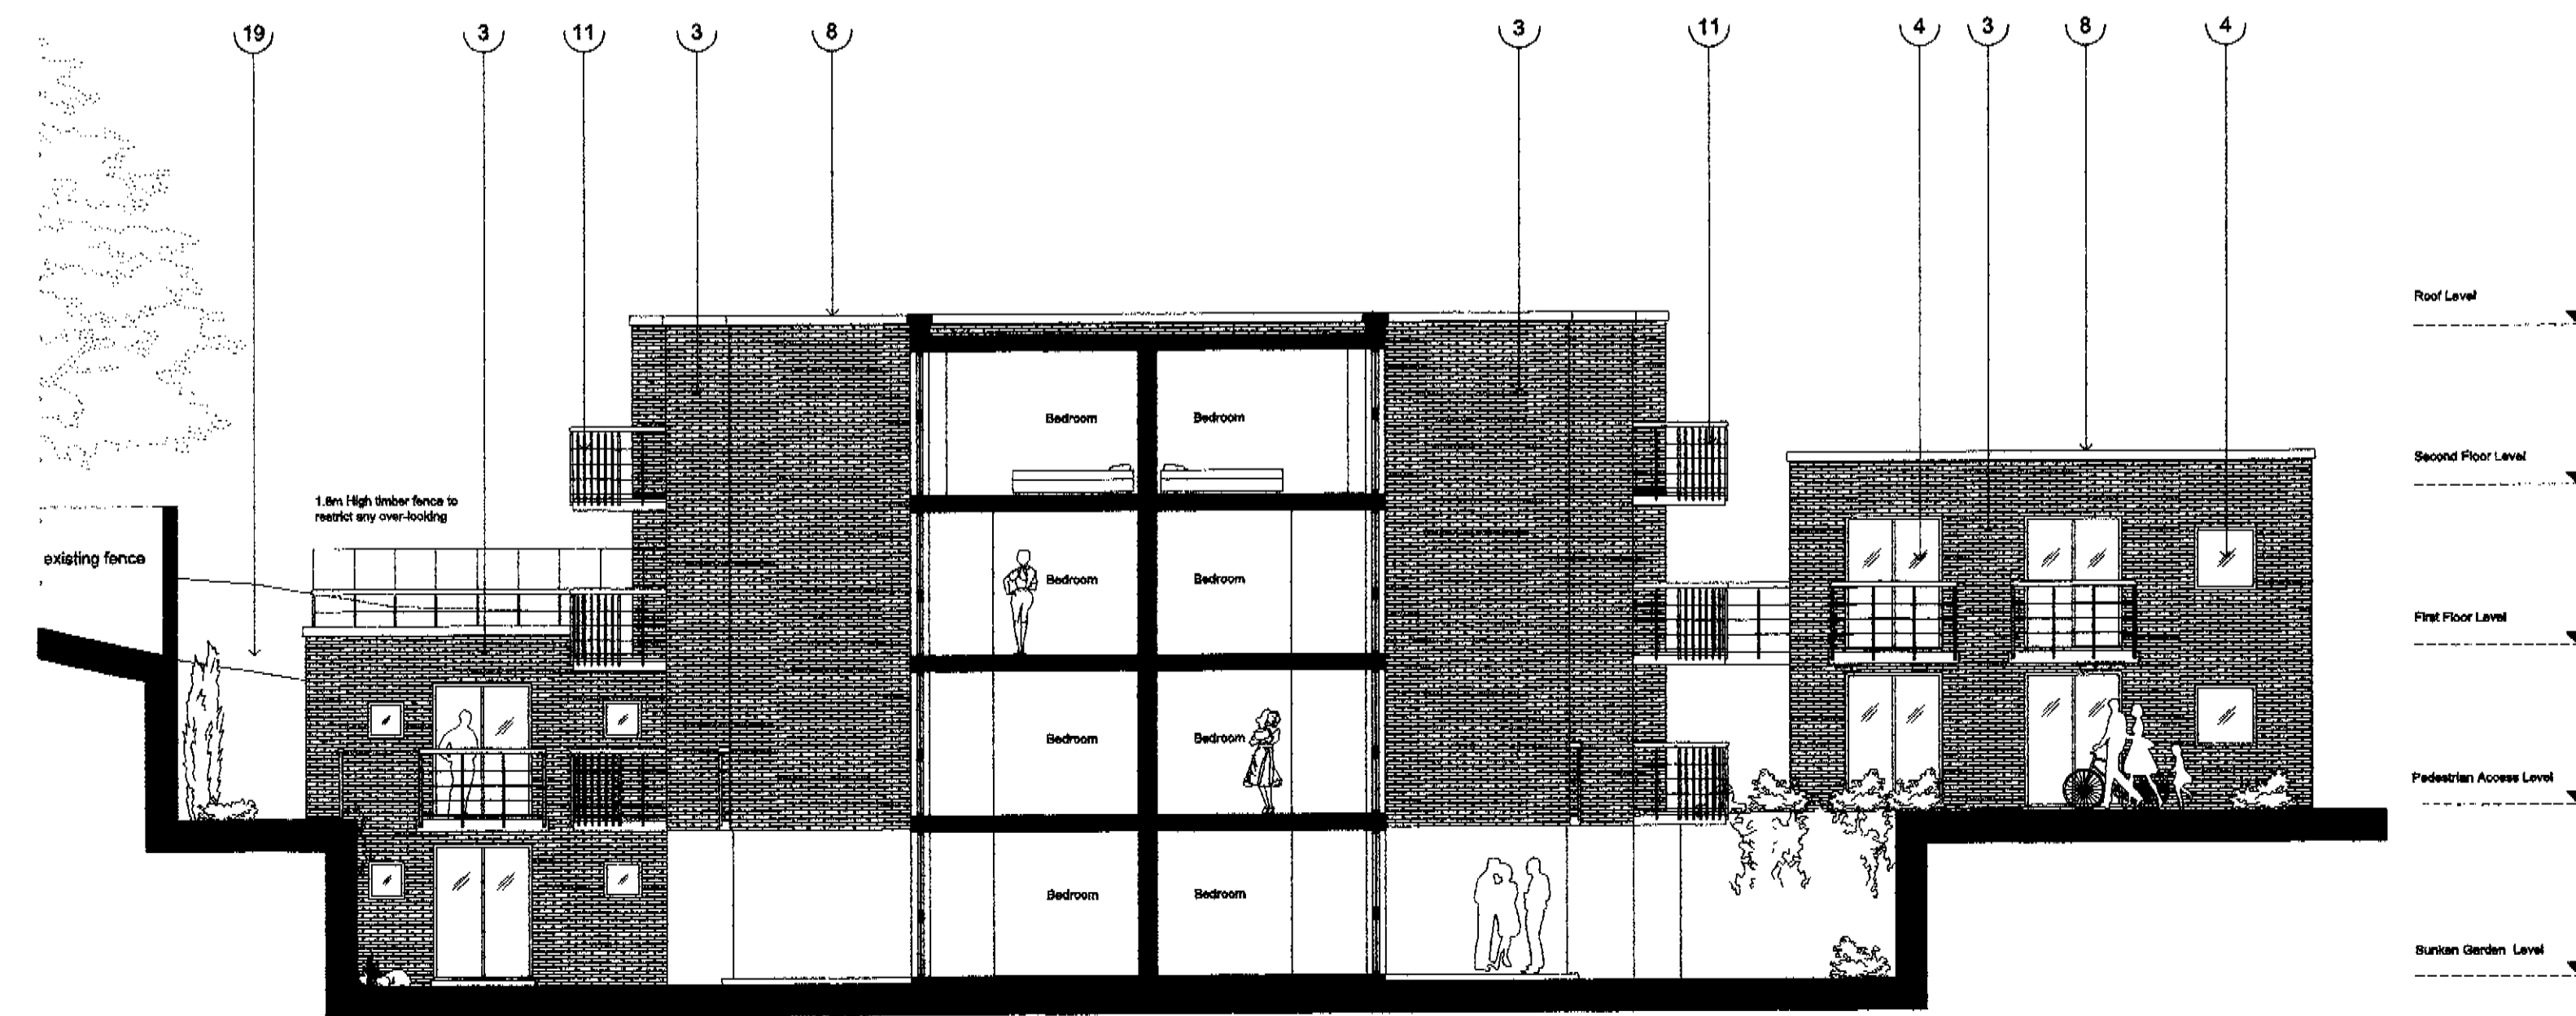

Section S3

MIXED HOUSING

sheet 3/3

① = Number indicates material and finish noted on the Schedule of Finishes on DWG no. CL/10



peter tigg
partnership ltd
architects - planners - designers

WALMER COURTYARD
225 WALMER ROAD
HOLLAND PARK
LONDON W11 4EY
TEL: 0207 - 221 6688
FAX: 0207 - 229 8771
E-mail: mail@pjp-architects.com

site:
**FORMER BRSA CLUB,
COLLEGE LANE,
KENTISH TOWN,
LONDON NWS.**

diag no:
CL-109B

title:
MIXED HOUSING
Sheet 3/3
Section S3 & Elevations

date:
JUNE 2001

scale:
1:100


do not scale this drawing:
all dimensions to be checked on site

Rev.	Date
A	19/12/01
B	09/08/02
C	-
D	-
E	-


last revision - note:
Generally amended to meet
planning requirements

Copyright in this drawing remains with architect
Peter Tigg Partnership and no express or implied
is granted by any of this drawing or otherwise to any
use this drawing or the design contained in it


PEX 120663R2

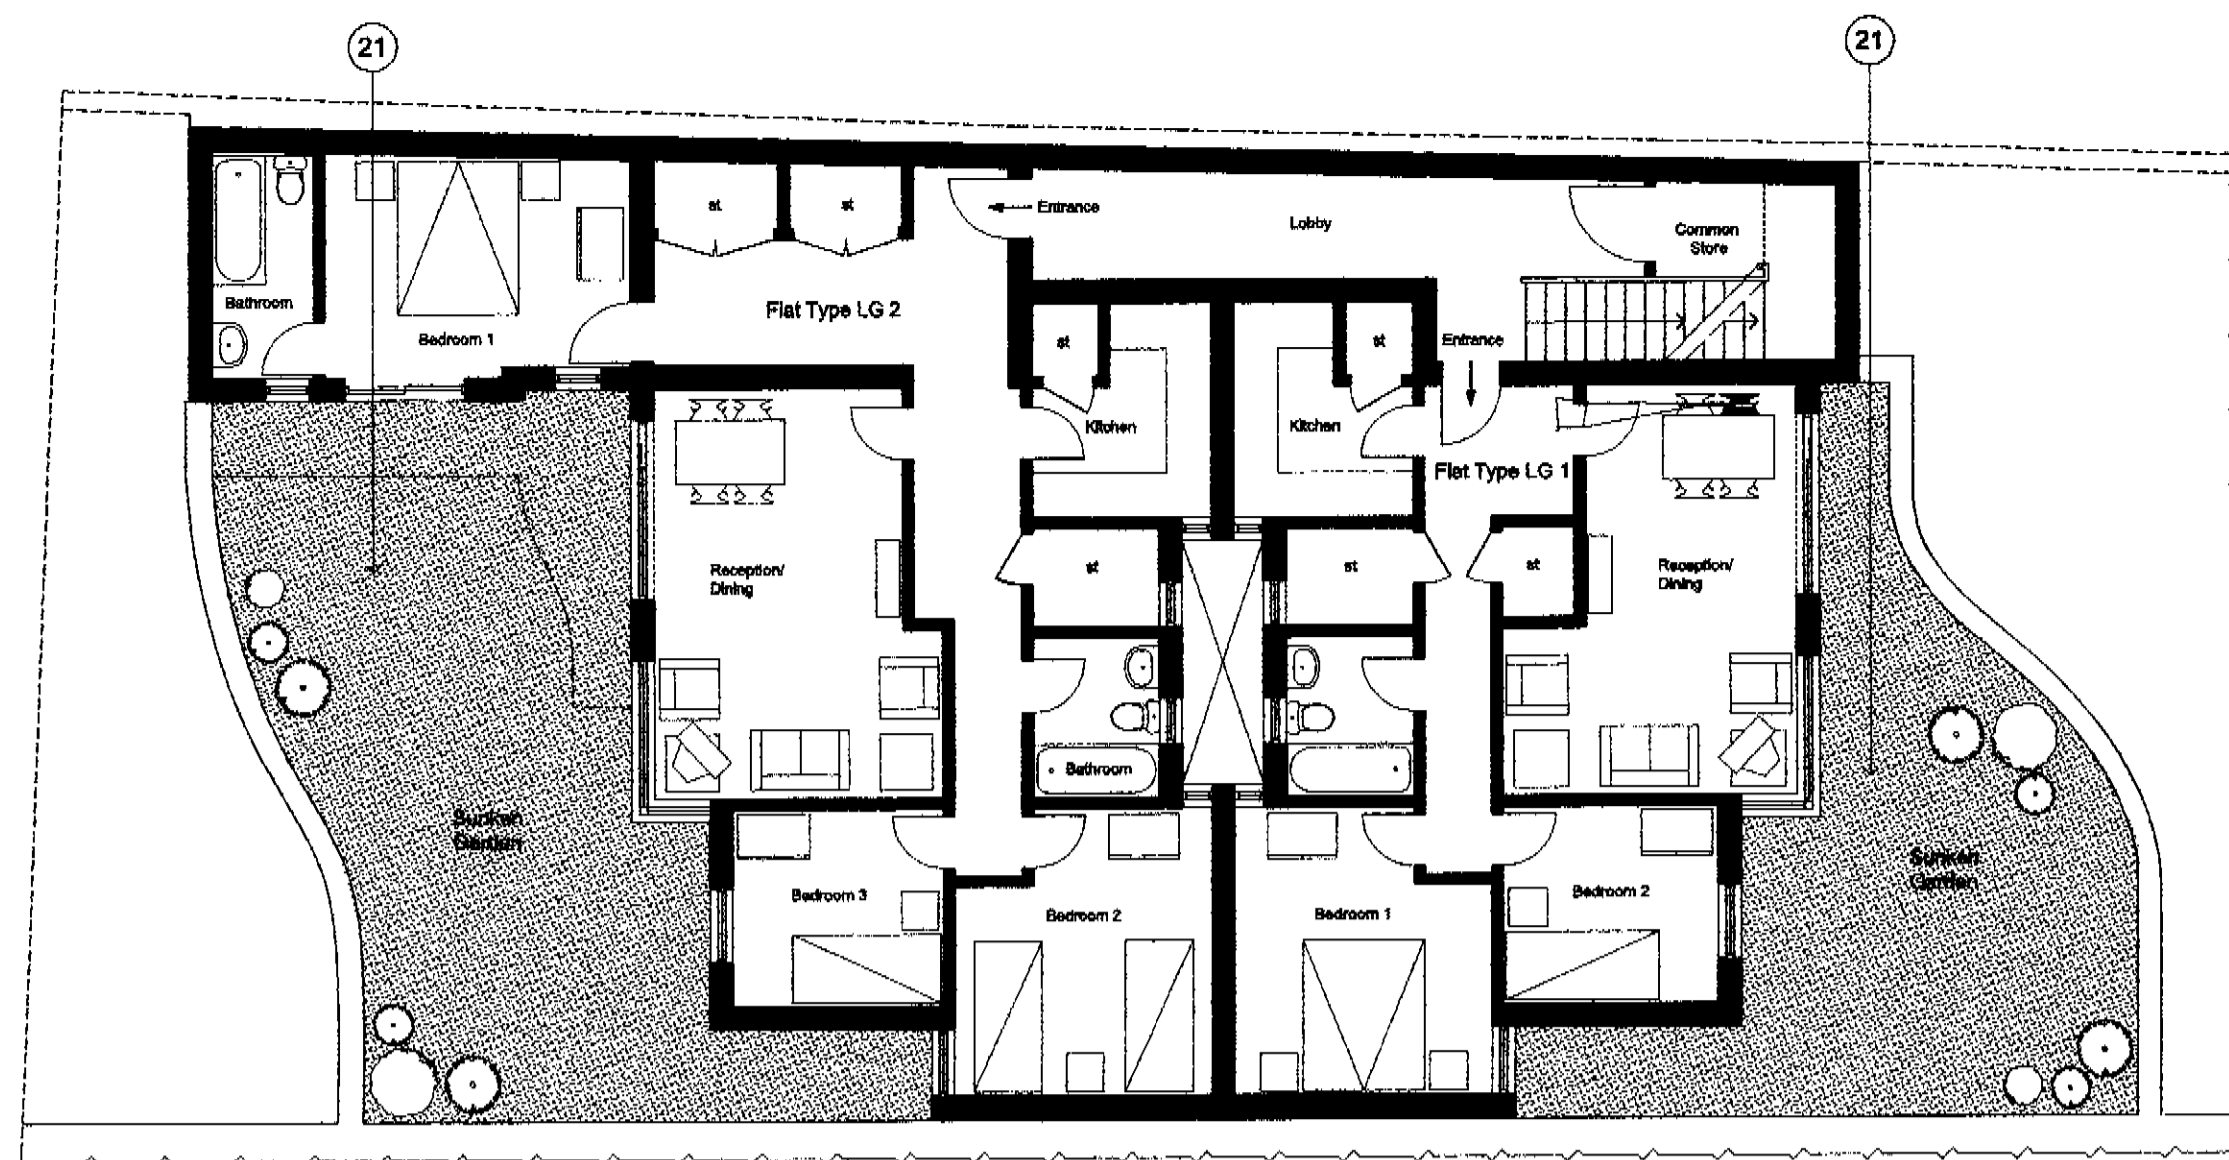


Lower Ground Floor

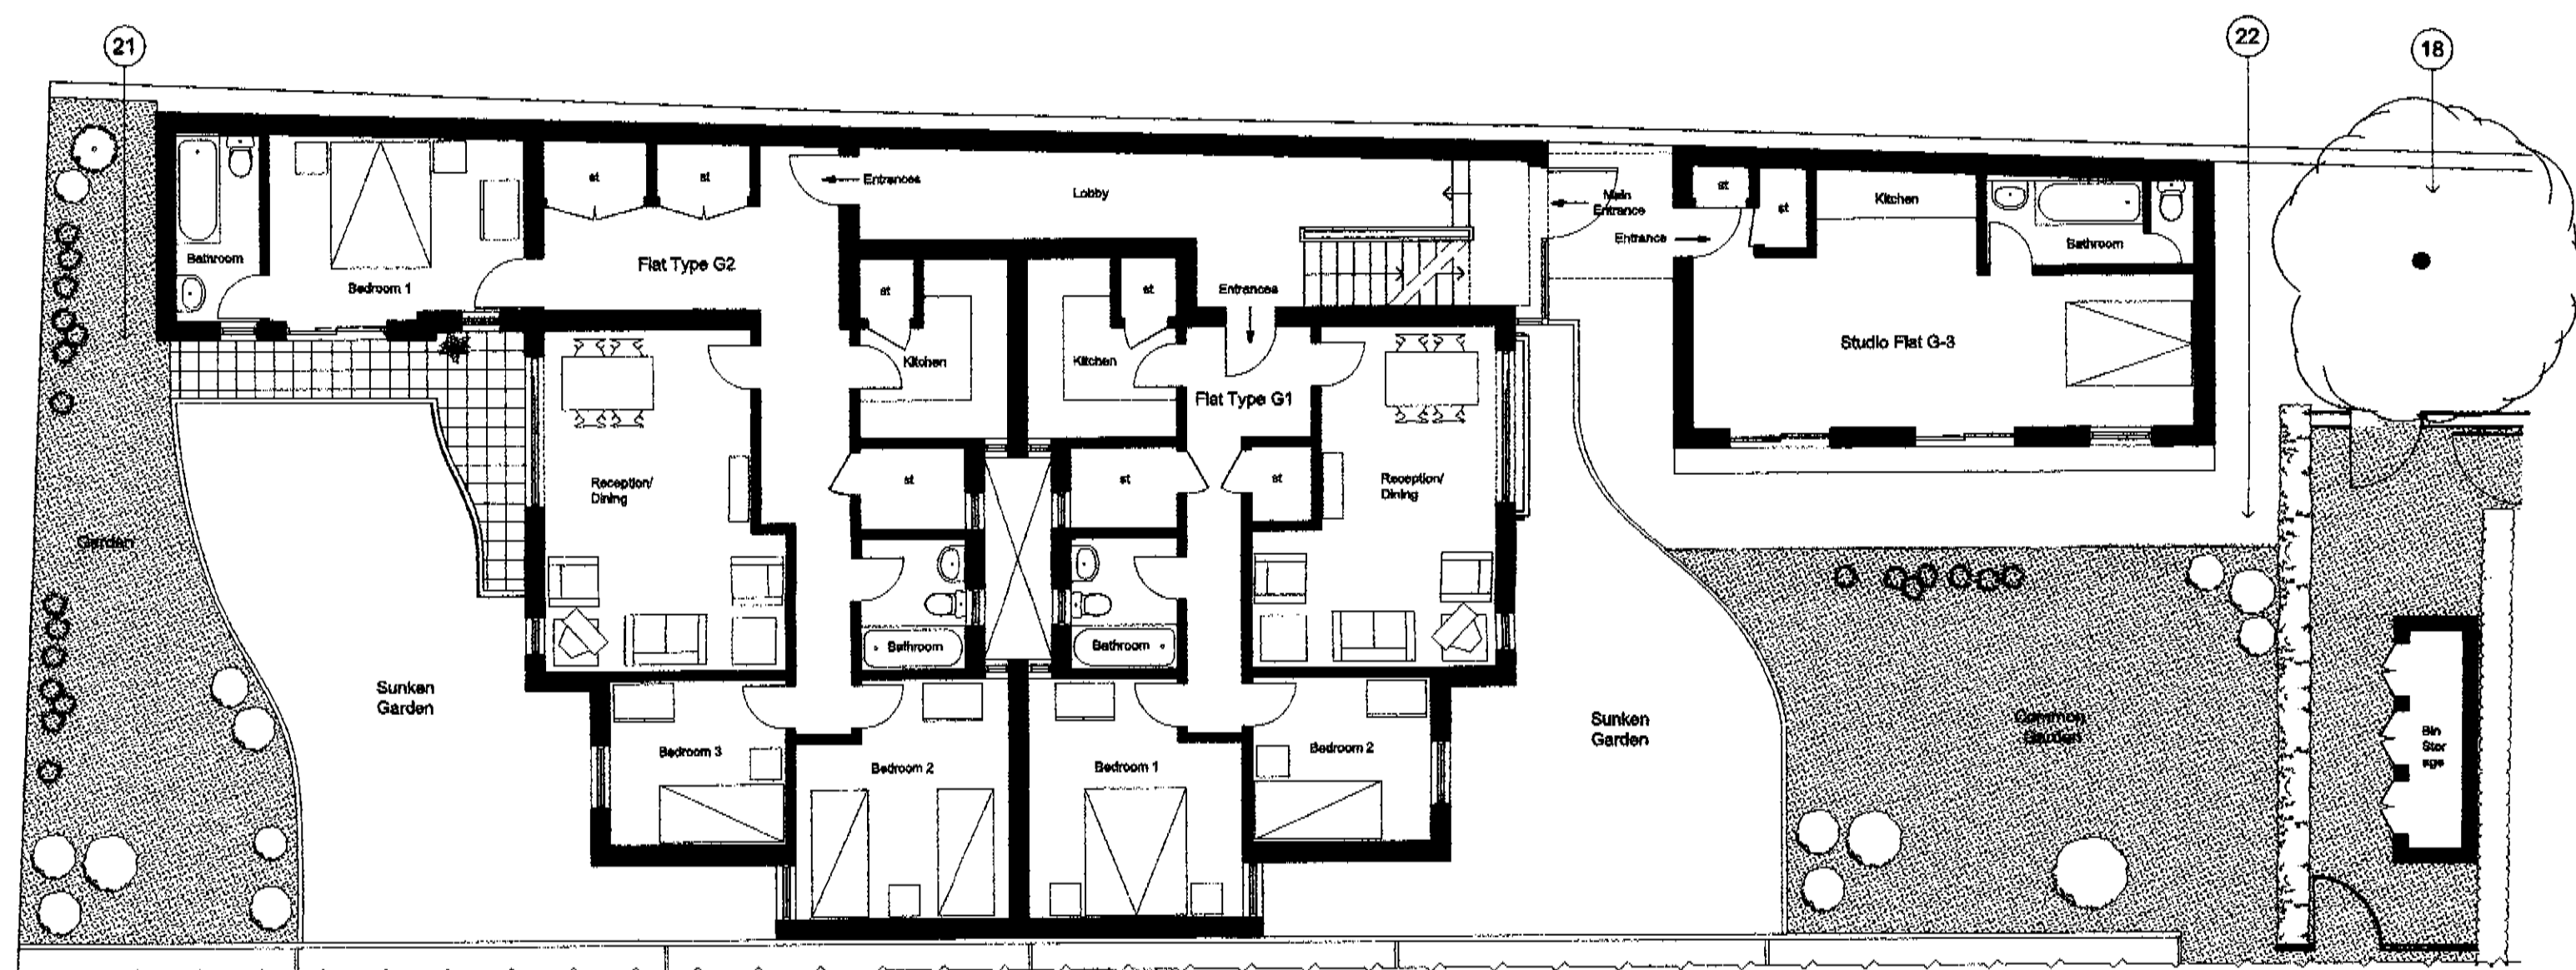

Ground Floor

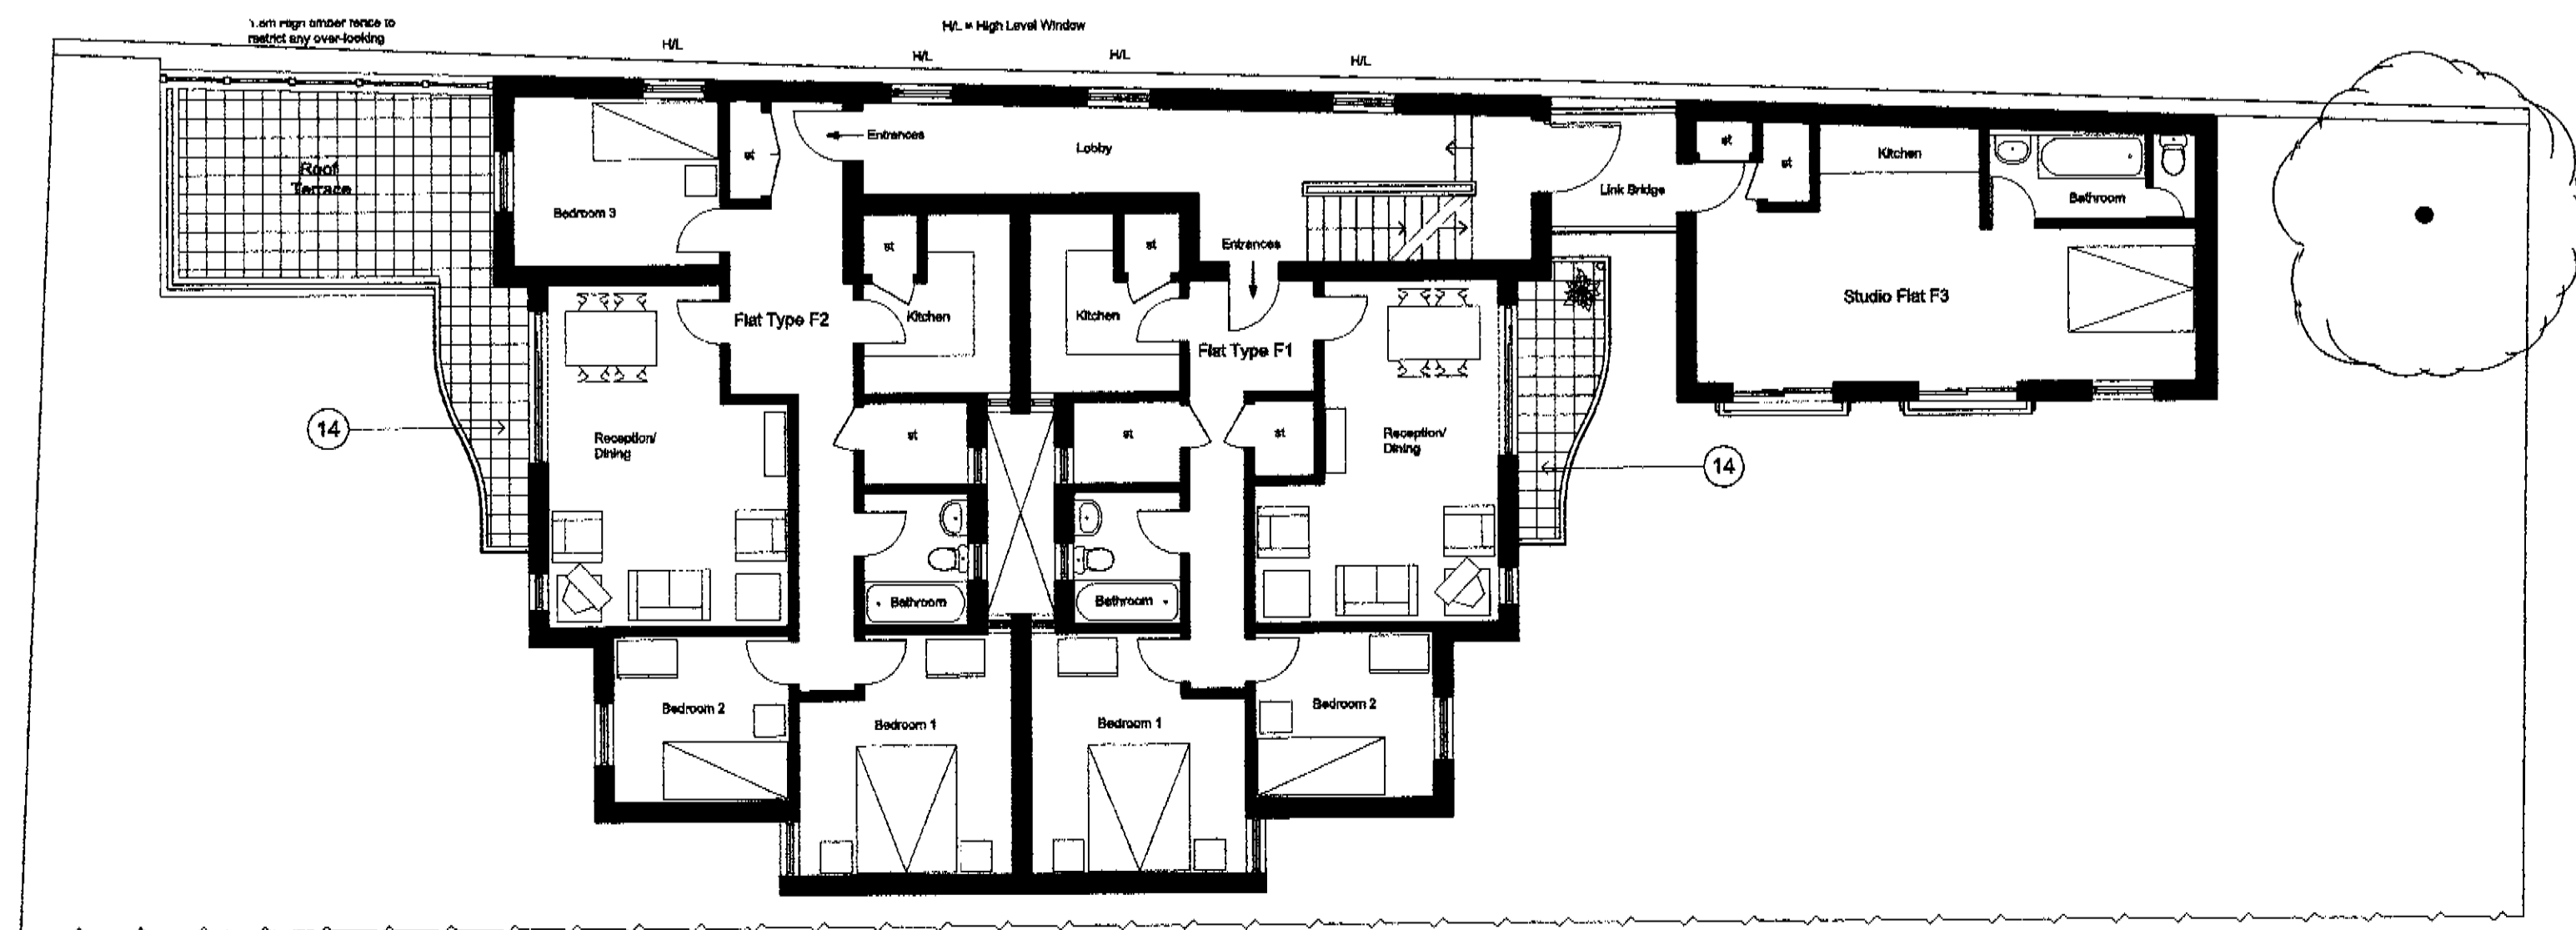

First Floor

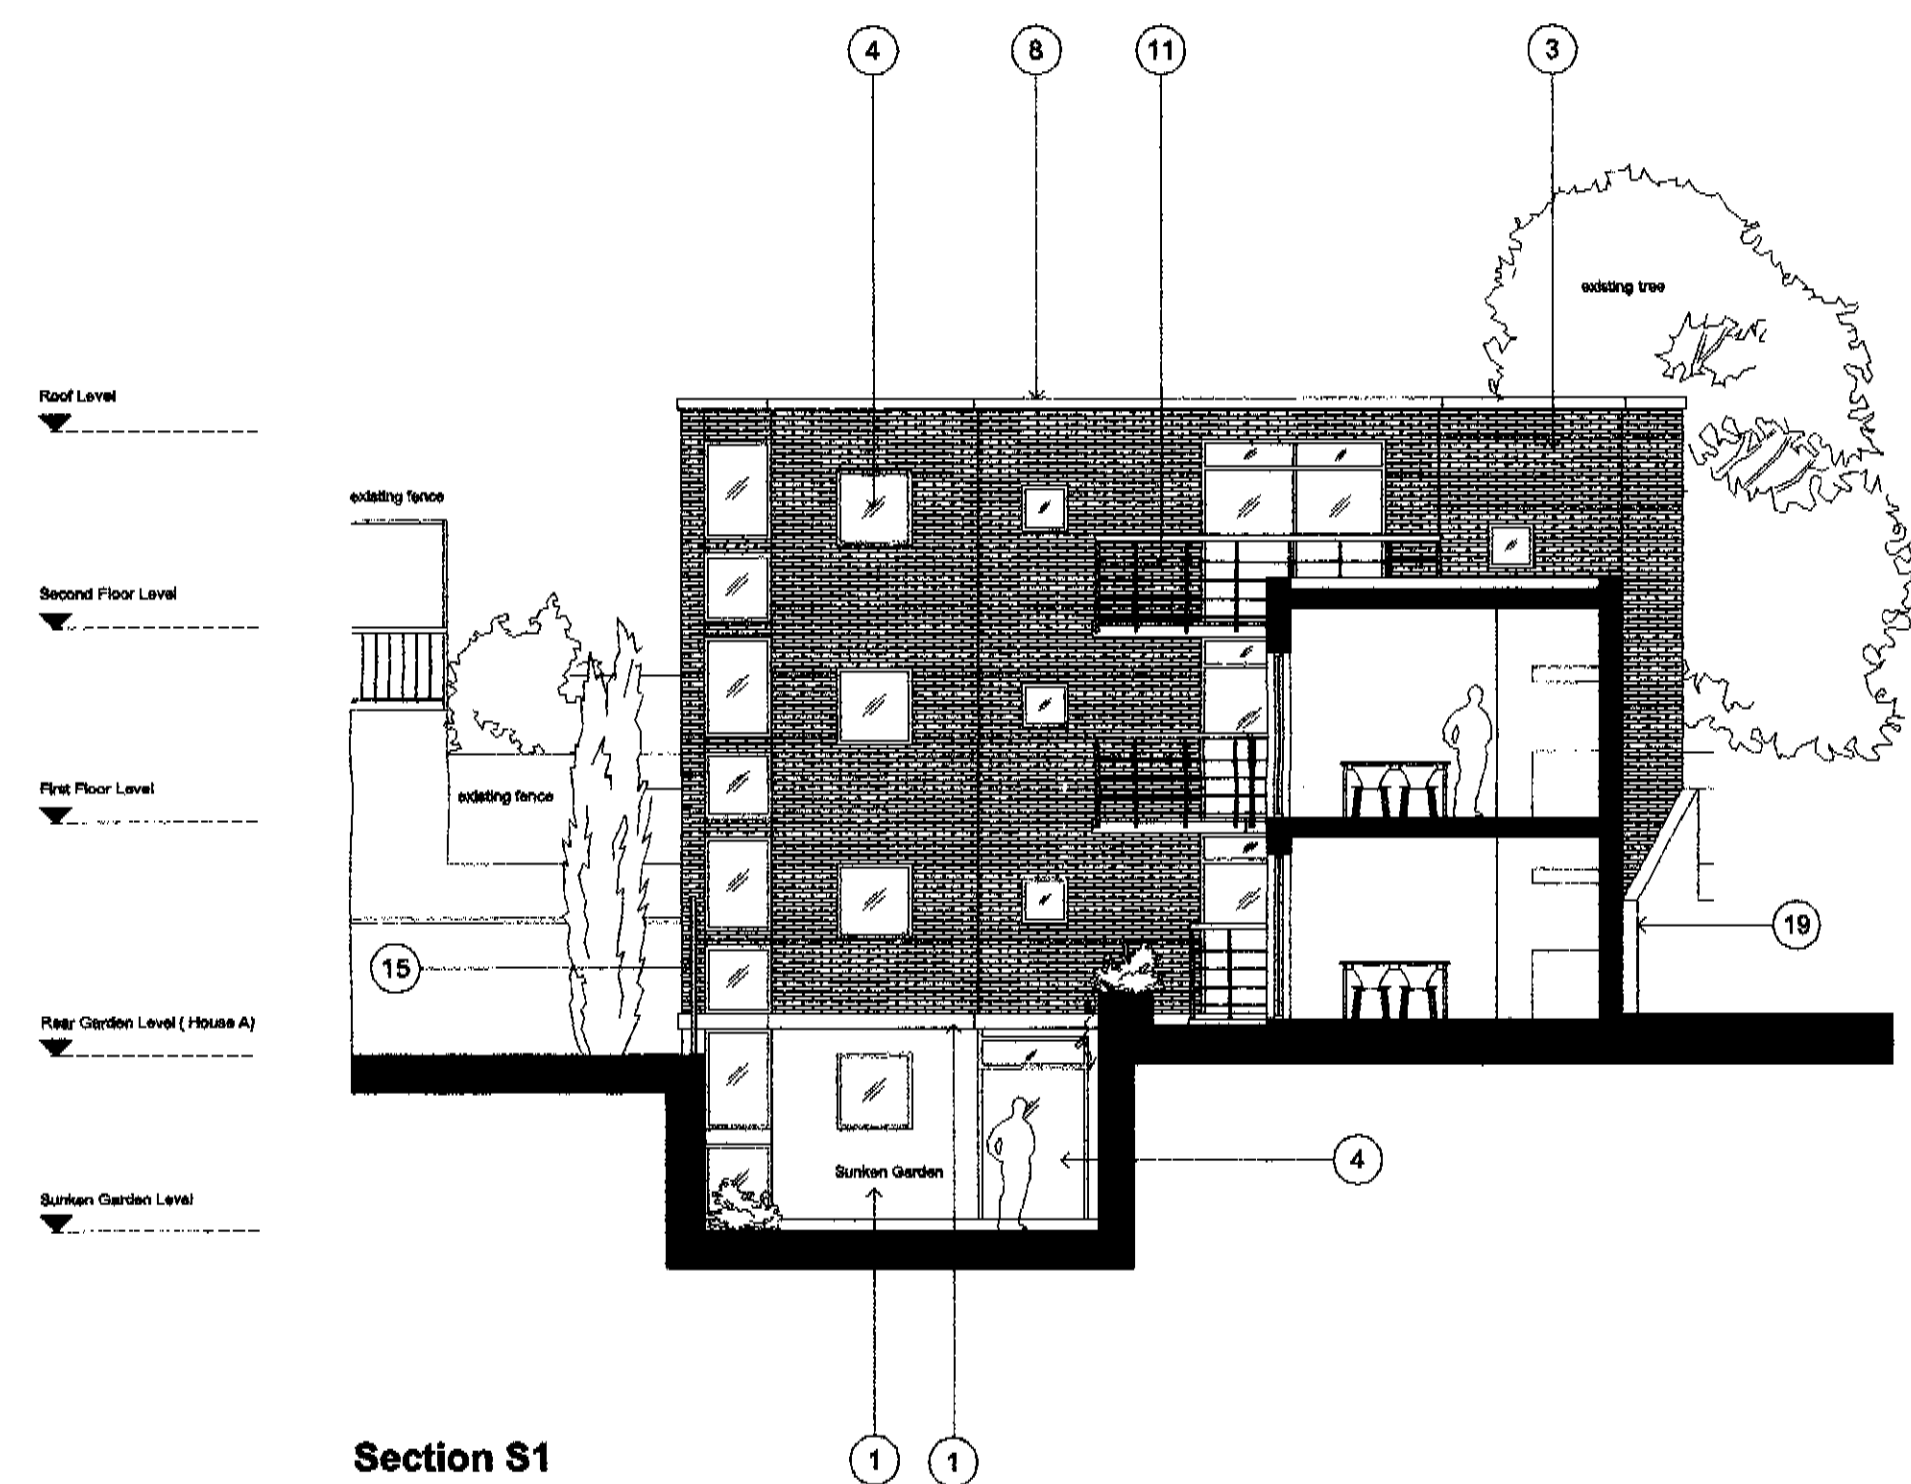

Section S1

MIXED HOUSING

sheet 1/3

① = Number indicates material and finish noted on the Schedule of Finishes on DWG no. CL/10

peter tigg
partnership ltd
architects · planners · designers

WALMER COURTYARD
225 WALMER ROAD
HOLLAND PARK
LONDON W11 4EY
TEL : 0207 - 221 5568
FAX : 0207 - 228 8771
E-mail : mail@pdp-architects.com

site :
**FORMER BRSA CLUB,
COLLEGE LANE,
KENTISH TOWN,
LONDON N.W.S.**

diag no :
CL-107B

site :
MIXED HOUSING
Sheet 1/3
Lwr Grnd, Gnd, 1st Flrs & Section

date :
JUNE 2001
scale :
1:100

do not scale this drawing :
all dimensions to be checked on site


Rev.	Date
A	19/12/01
B	09/08/02
C	-
D	-
E	-

last revision - note :
Generally amended to meet
planning requirements


LOANED TO
12 JUN 2002
REMOVED

Copyright in this drawing remains with
Peter Tigg Partnership and no express or implied
is granted by way of this drawing or otherwise by
use the drawing or the design contained in it


PEX0100003R2

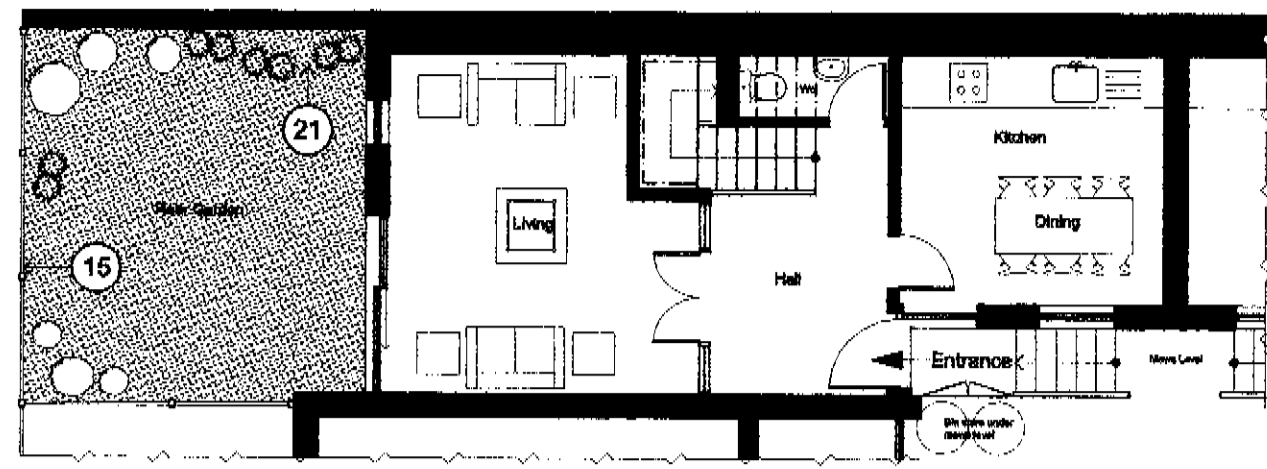


Lower Ground Floor Plan

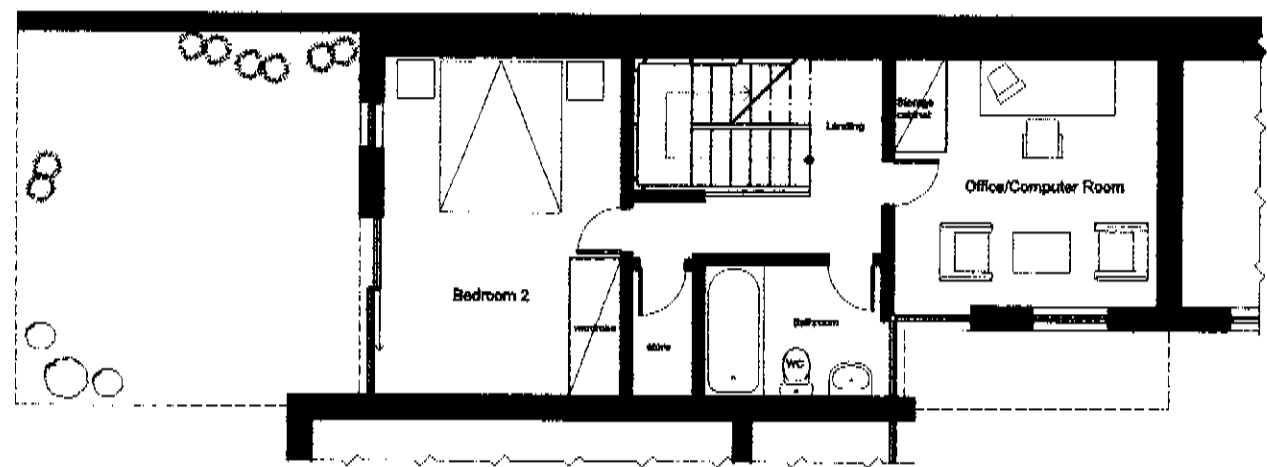


First Floor Plan

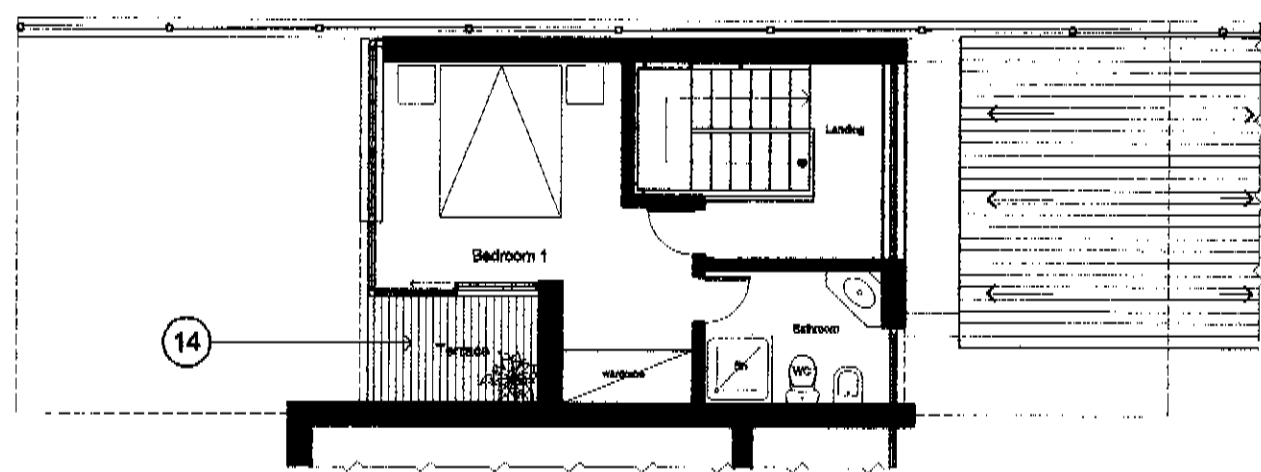


Second Floor Plan

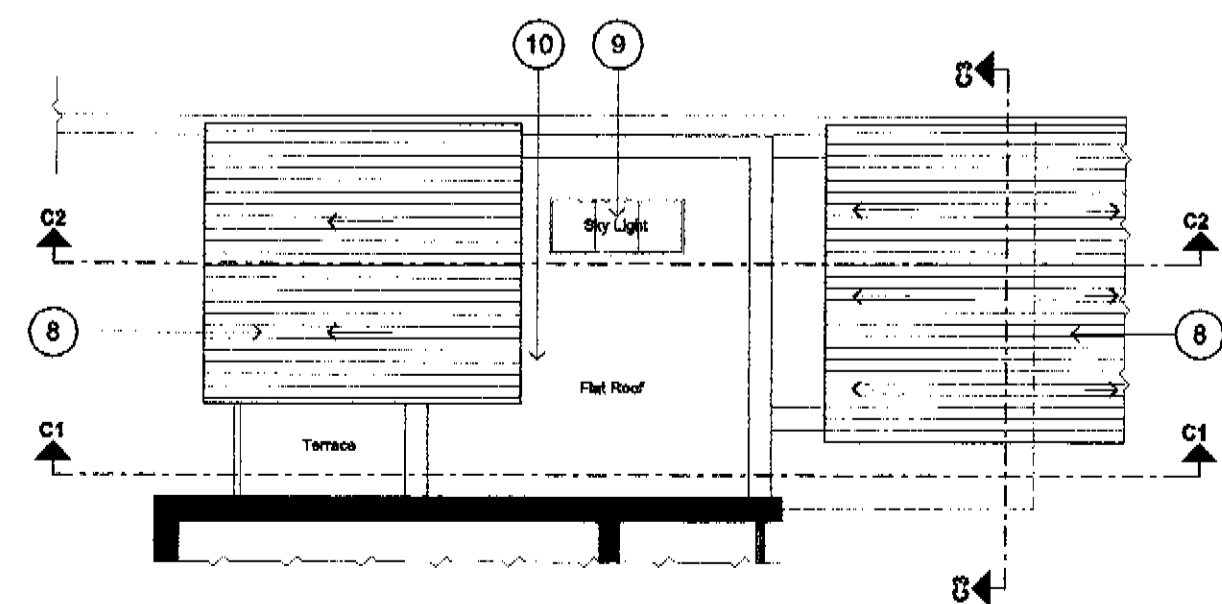


Roof Plan

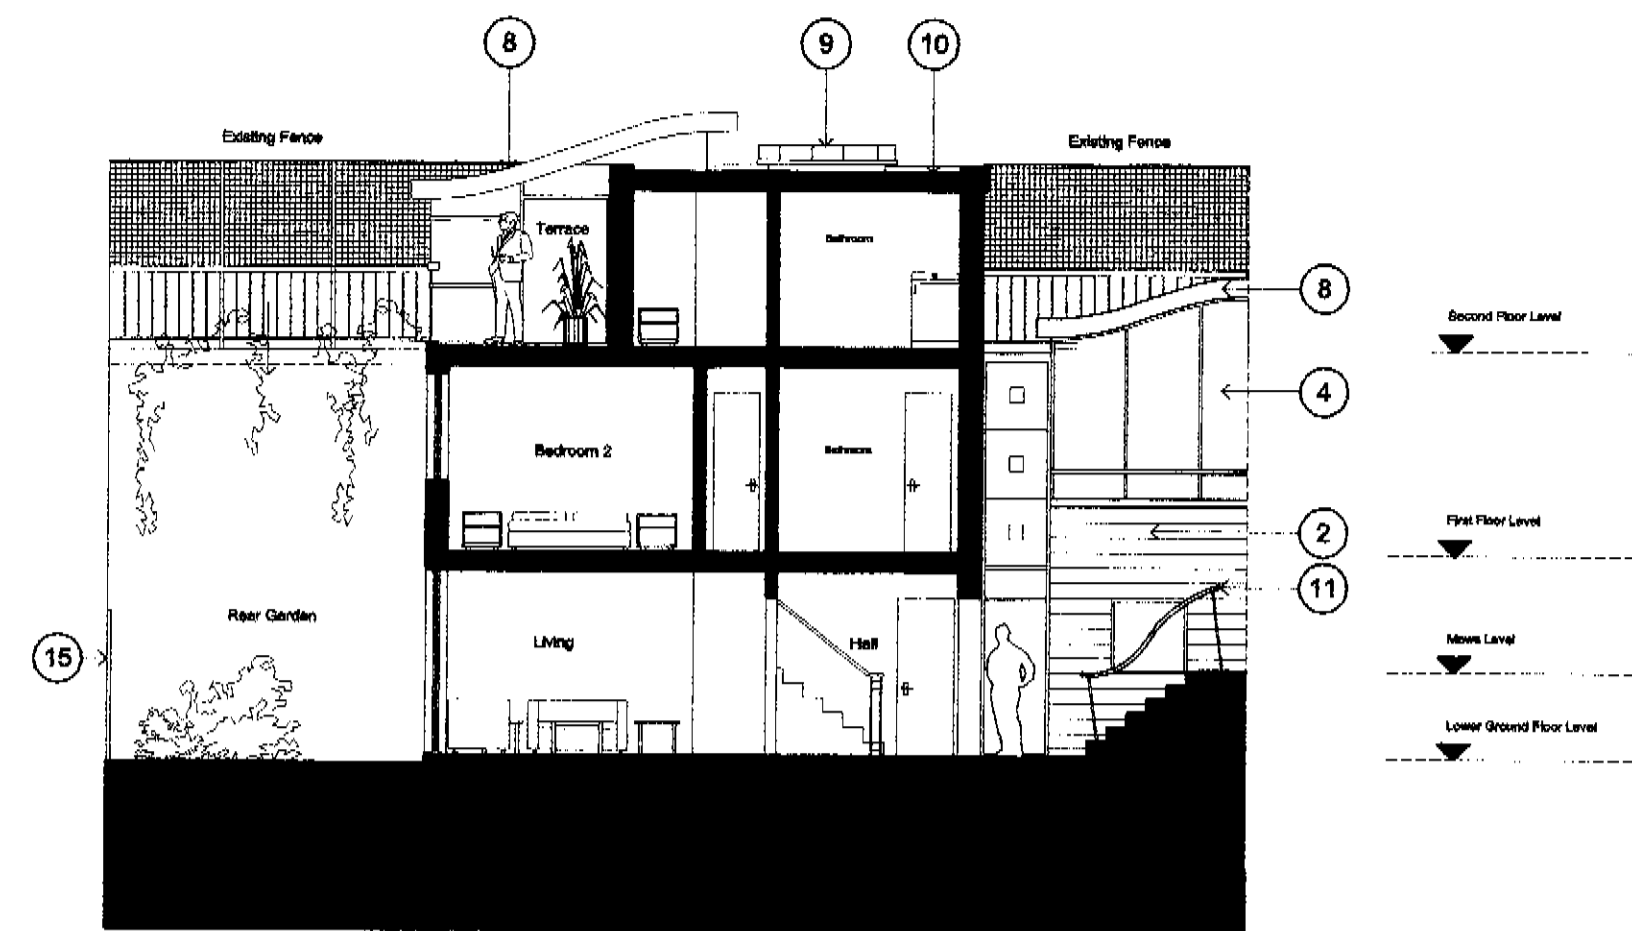


Section C1

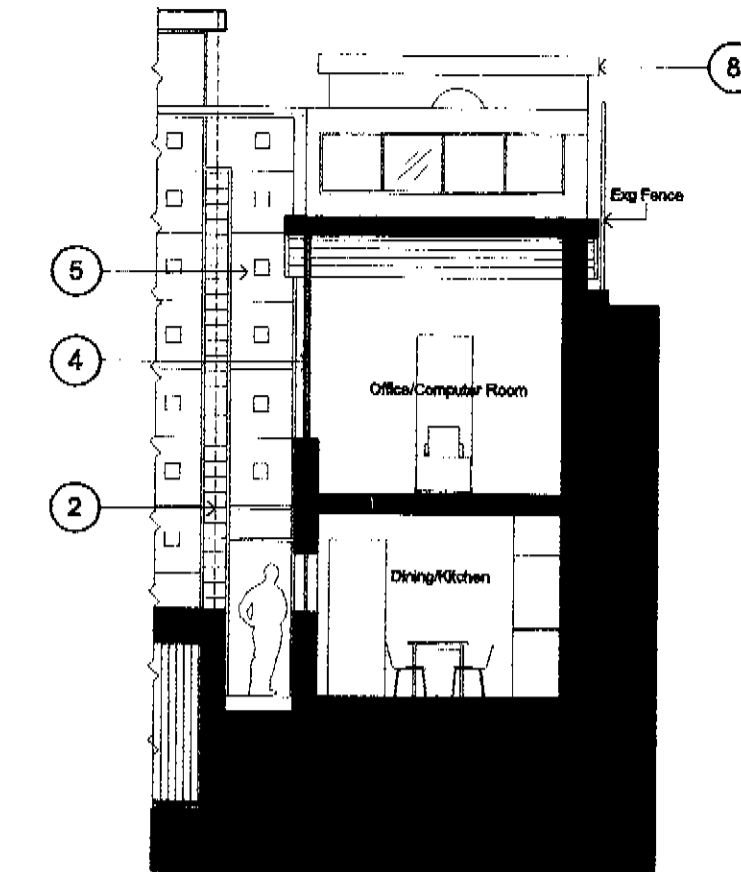

Section C3

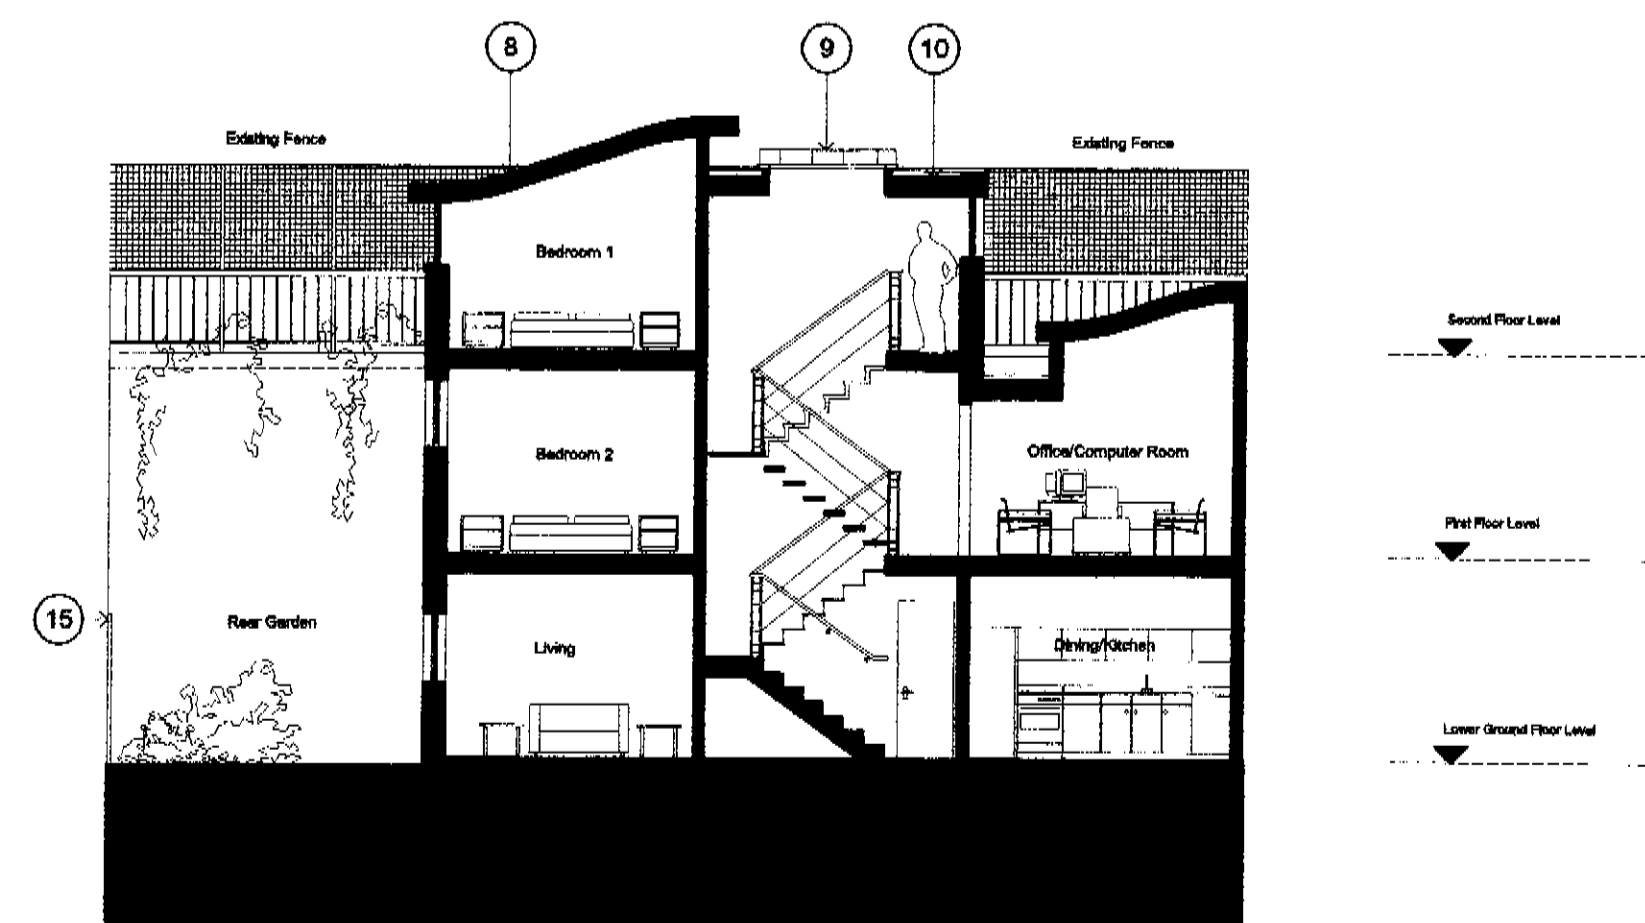

Section C2

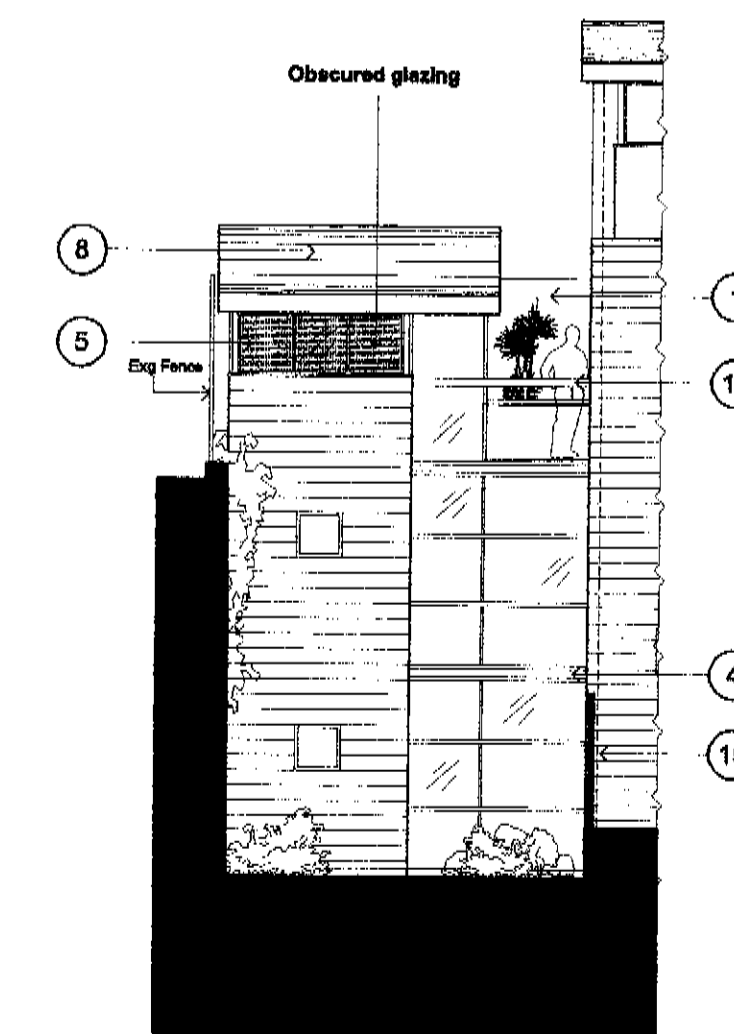

Side Elevation

HOUSE TYPE C

① = Number indicates material and finish noted on the Schedule of Finishes on DWG no. CL/10

peter tigg
partnership ltd.
architects • planners • designers

WALMER COURTYARD
225 WALMER ROAD
HOLLAND PARK
LONDON W11 4EY
TEL: 0207 221 6998
FAX: 0207 220 8771
E-mail: mail@p-tig-architects.com

Site:
**FORMER BRSA CLUB,
COLLEGE LANE,
KENTISH TOWN,
LONDON NW6.**

Proj no:
CL-106B

Site:
**HOUSE TYPE C
Plans, Sections & Elevations**

Date:
JUNE 2001

Scale:
1:100


do not scale this drawing - all dimensions to be checked on site

Rev.	Date
A	19/12/01
B	09/08/02
C	-
D	-
E	-


last revision - note:
Generally amended to meet planning requirements

Copyright in this drawing remains with architect Peter Tigg Partnership and no express or implied license is granted by way of this drawing or otherwise to reuse the drawing or the design contained in it.


PEY 00000302

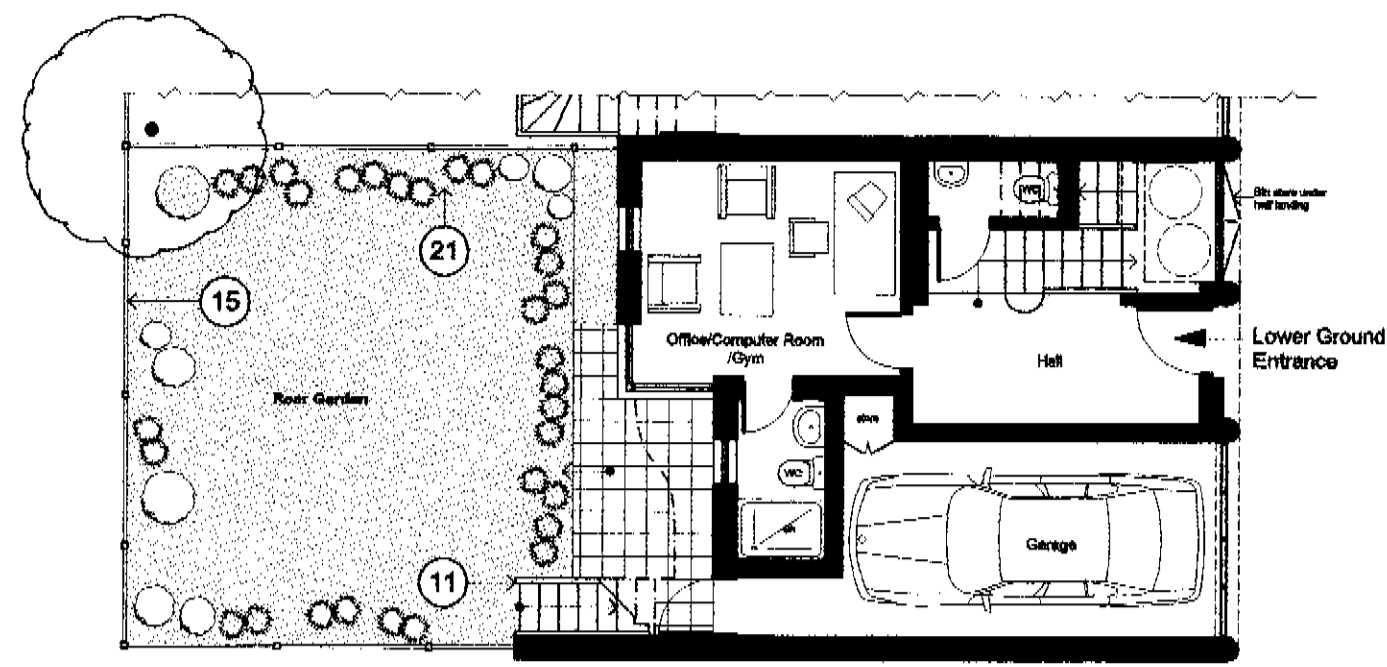


Lower Ground Floor Plan

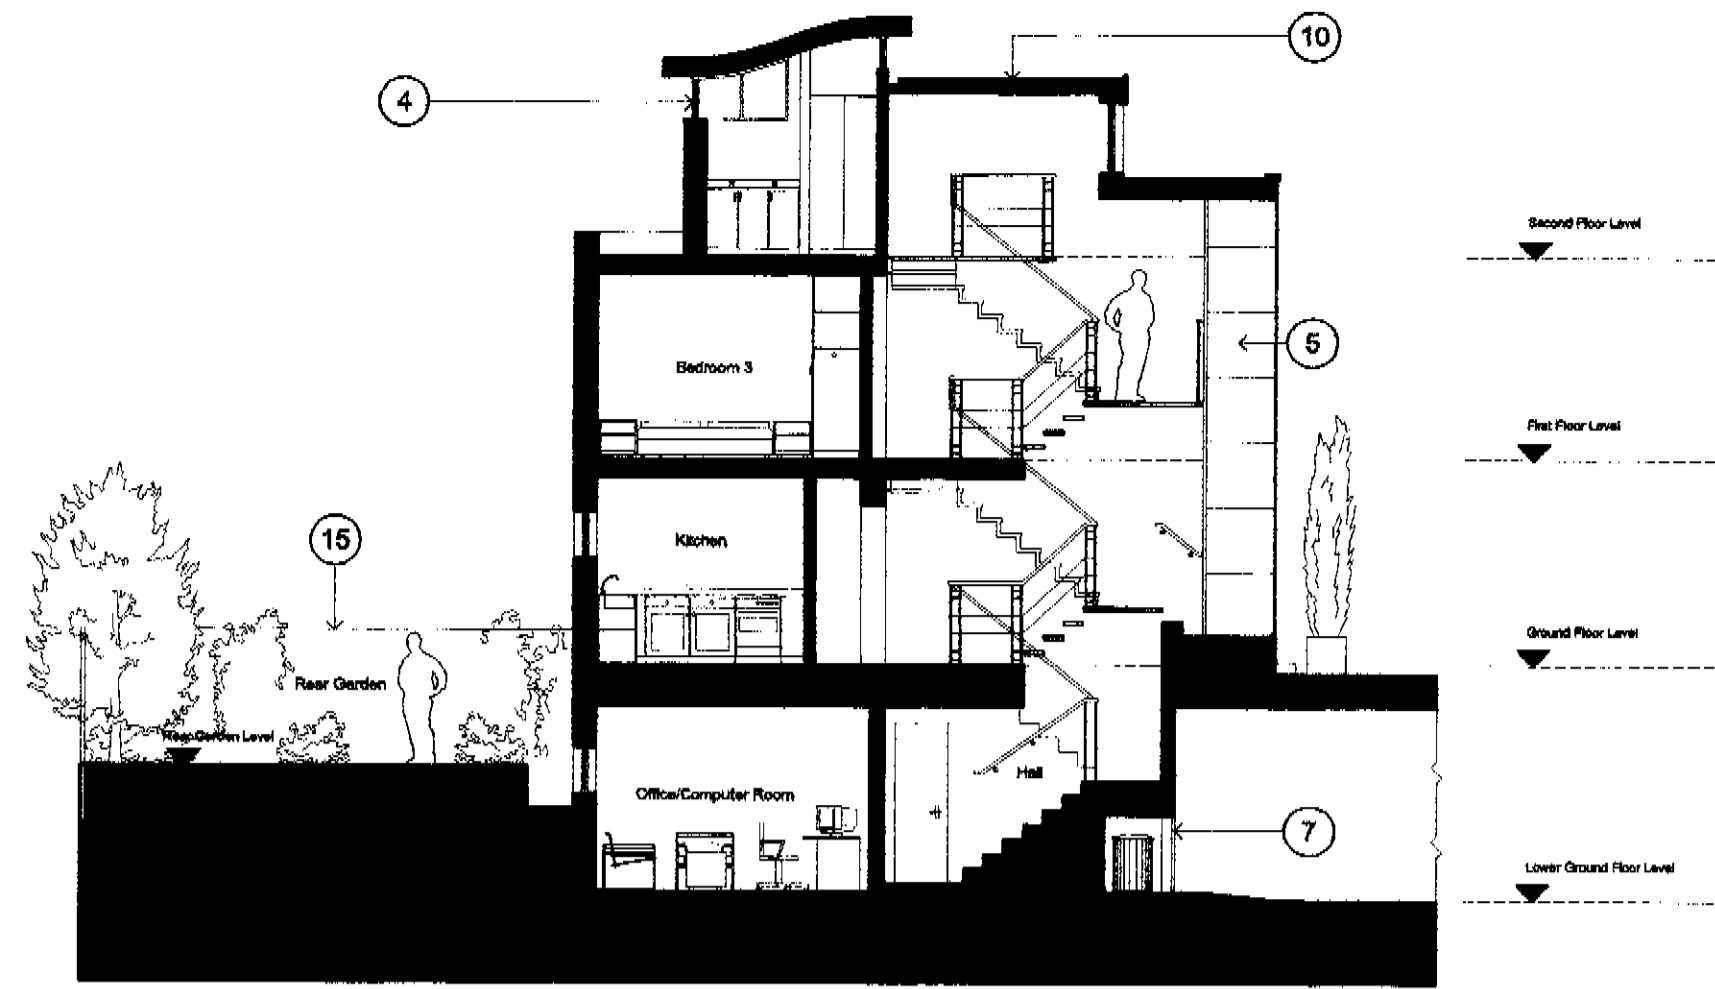


Section B2

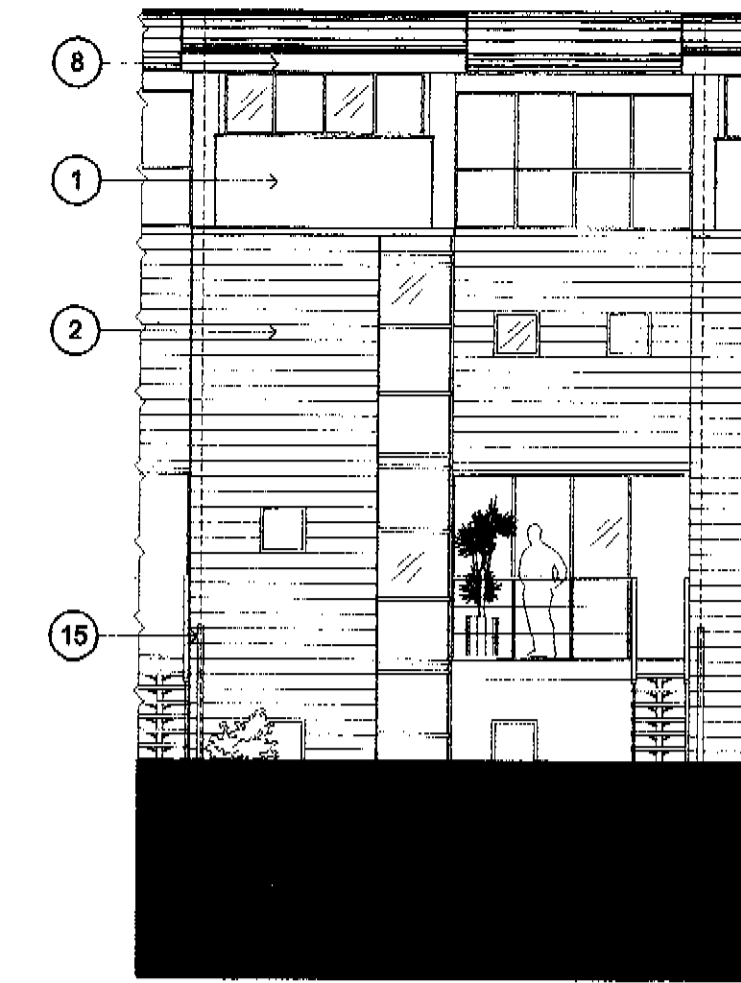


Rear Elevation

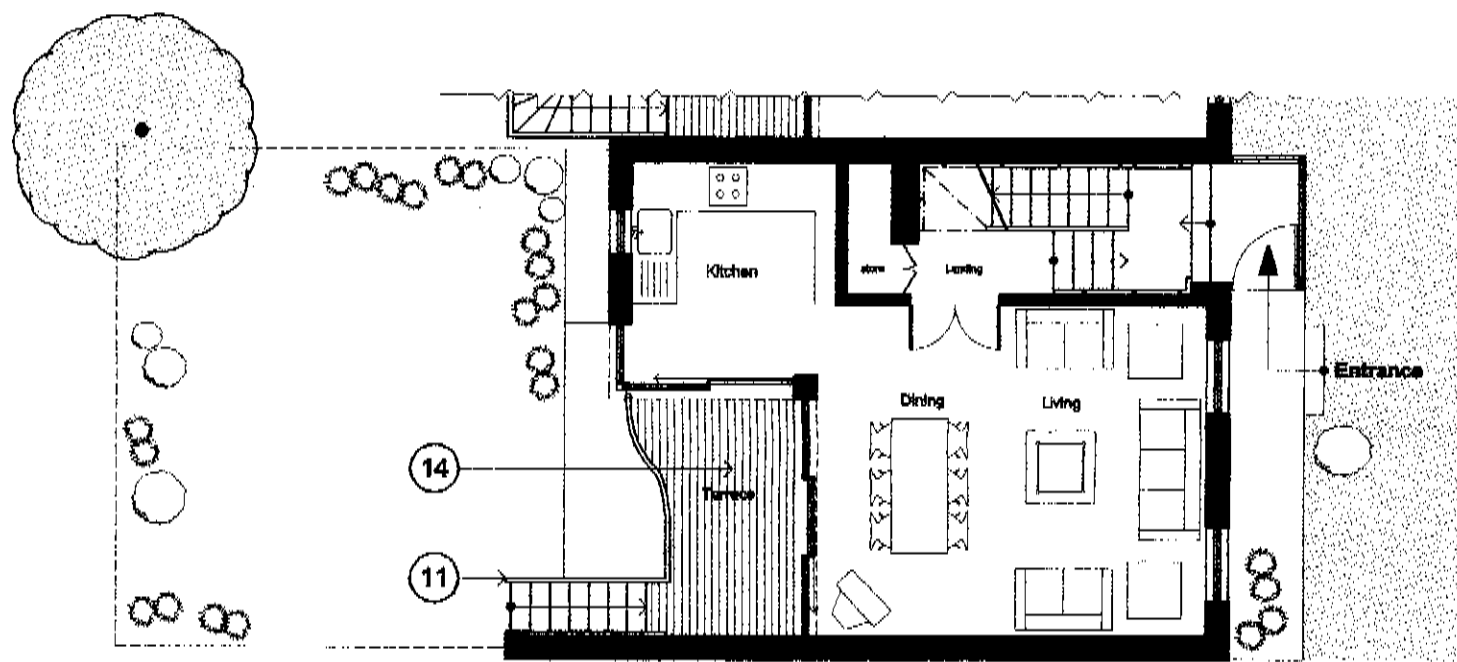


Ground Floor Plan

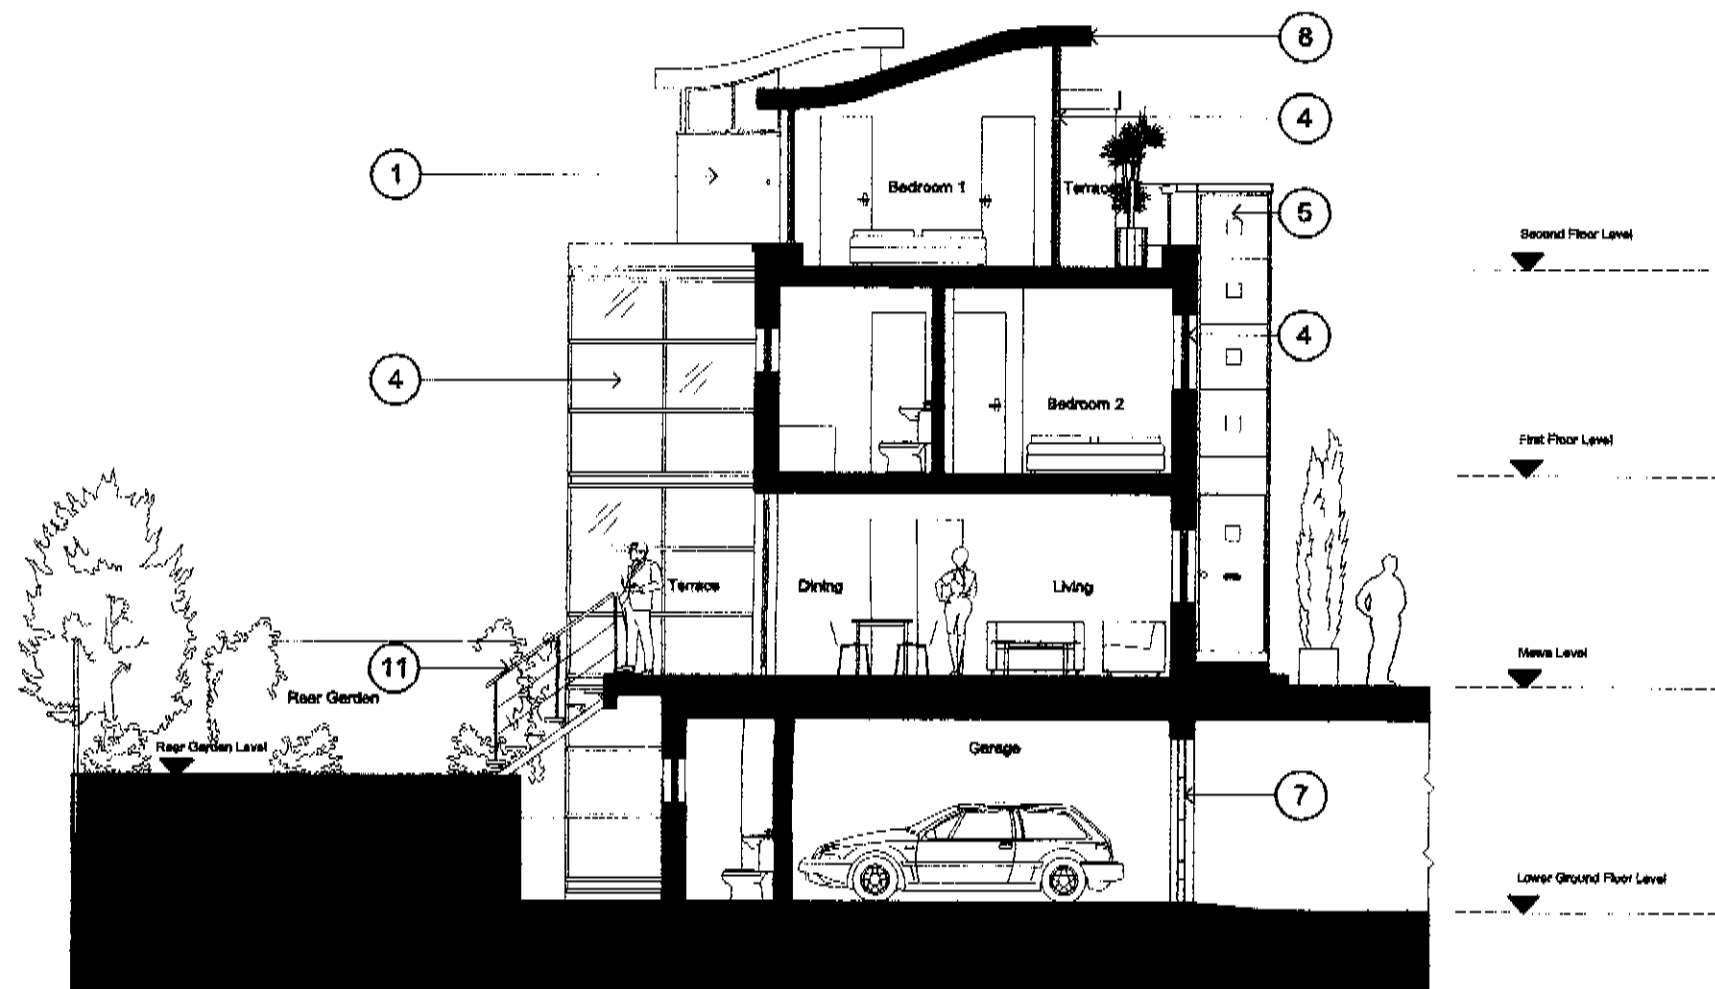


Section B2

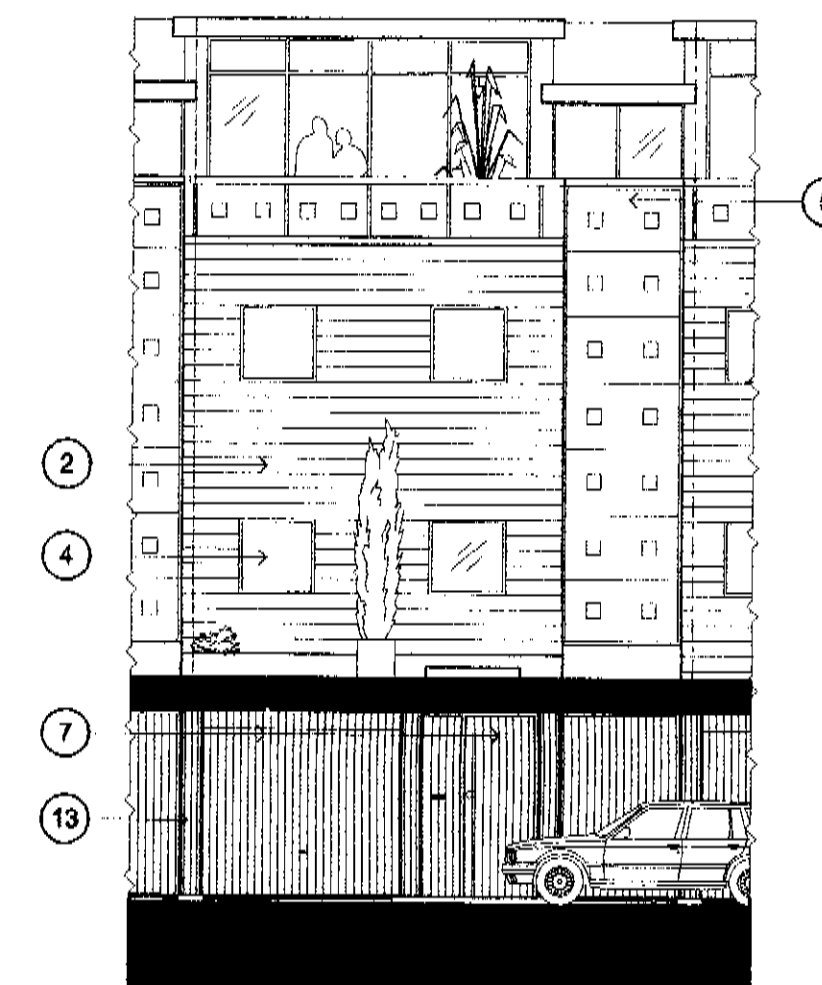


Front Elevation

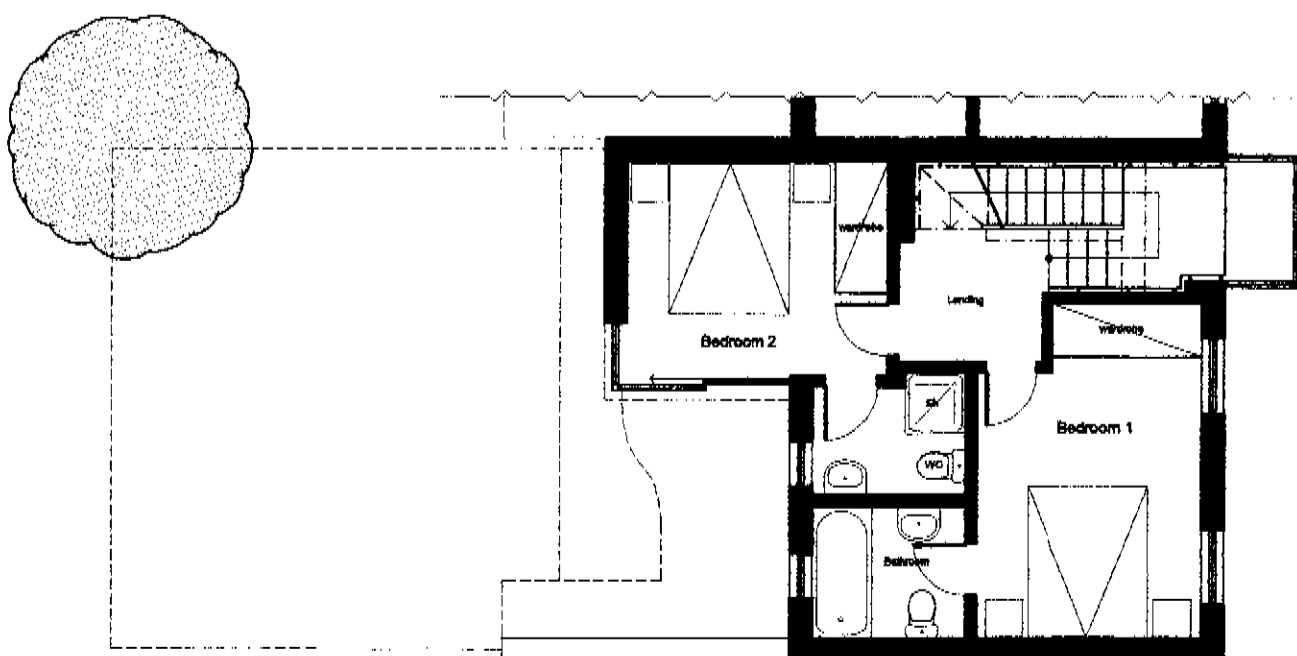

First Floor Plan

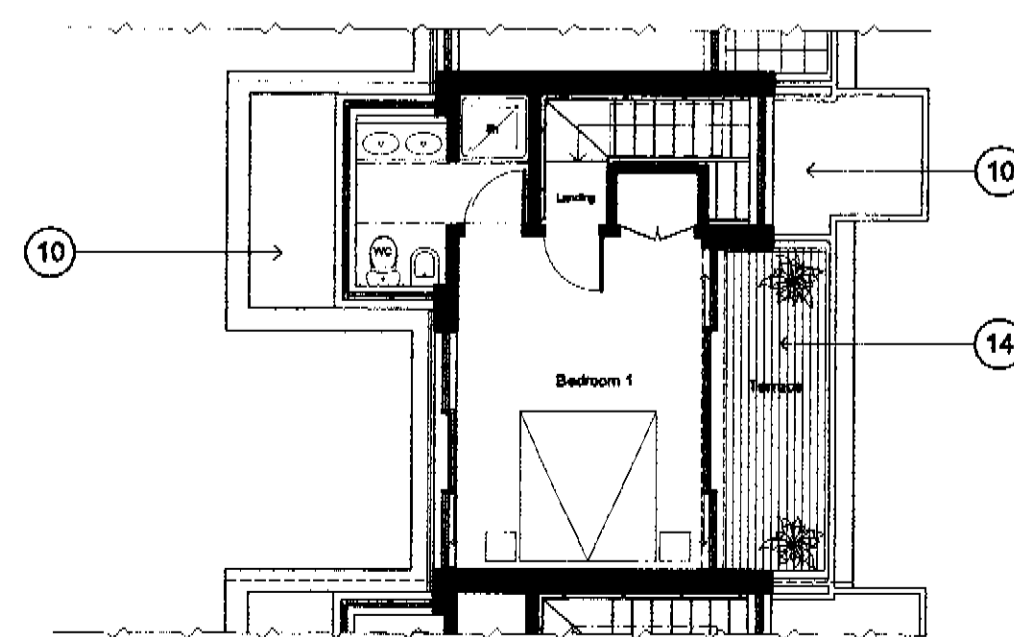

Second Floor Plan

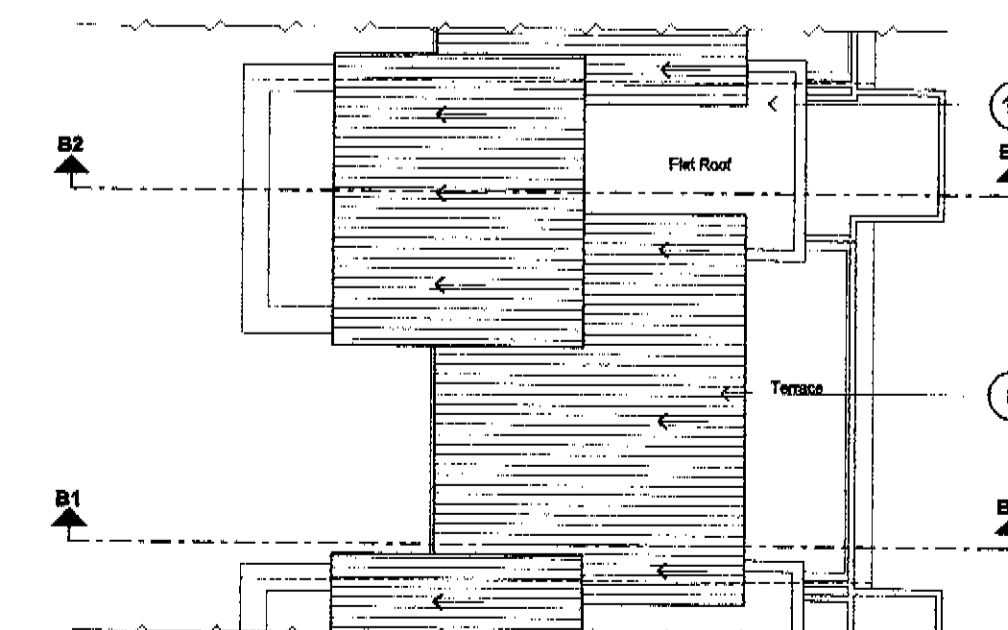

Roof Plan

HOUSE TYPE B1

① = Number Indicates material and finish noted on the Schedule of Finishes on DWG no. CL/10

peter tigg
partnership *ltd.*
architects • planners • designers

WALMER COURTYARD
225 WALMER ROAD
HOLLAND PARK
LONDON W11 4EY
TEL: 0207 - 221 6098
FAX: 0207 - 229 8771
E-mail: mail@p-t-a.com

Site:
**FORMER BRSA CLUB,
COLLEGE LANE,
KENTISH TOWN,
LONDON NWS.**

Site:
**HOUSE TYPE B1
Plans, Sections & Elevations**

date:
JUNE 2001
scale:
1:100


do not scale this drawing:
all dimensions to be checked on site

Rev.	Date
A	19/12/01
B	-
C	-
D	-
E	-


last revision - note:
Generally amended to meet
planning requirements

Copyright in this drawing remains with architect
Peter Tigg Partnership and no copies or imitations
are permitted by any of the drawings or otherwise to be made
without the written consent of the architect or his firm.


PEX 0100663R2

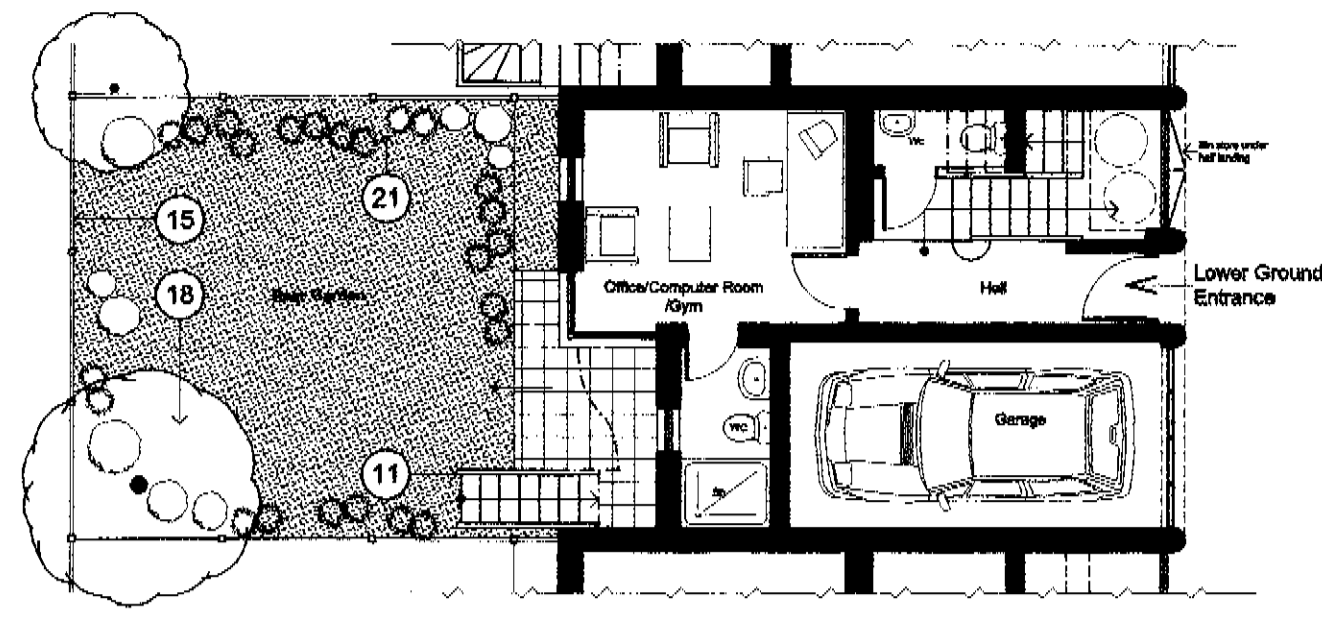


Lower Ground Floor Plan

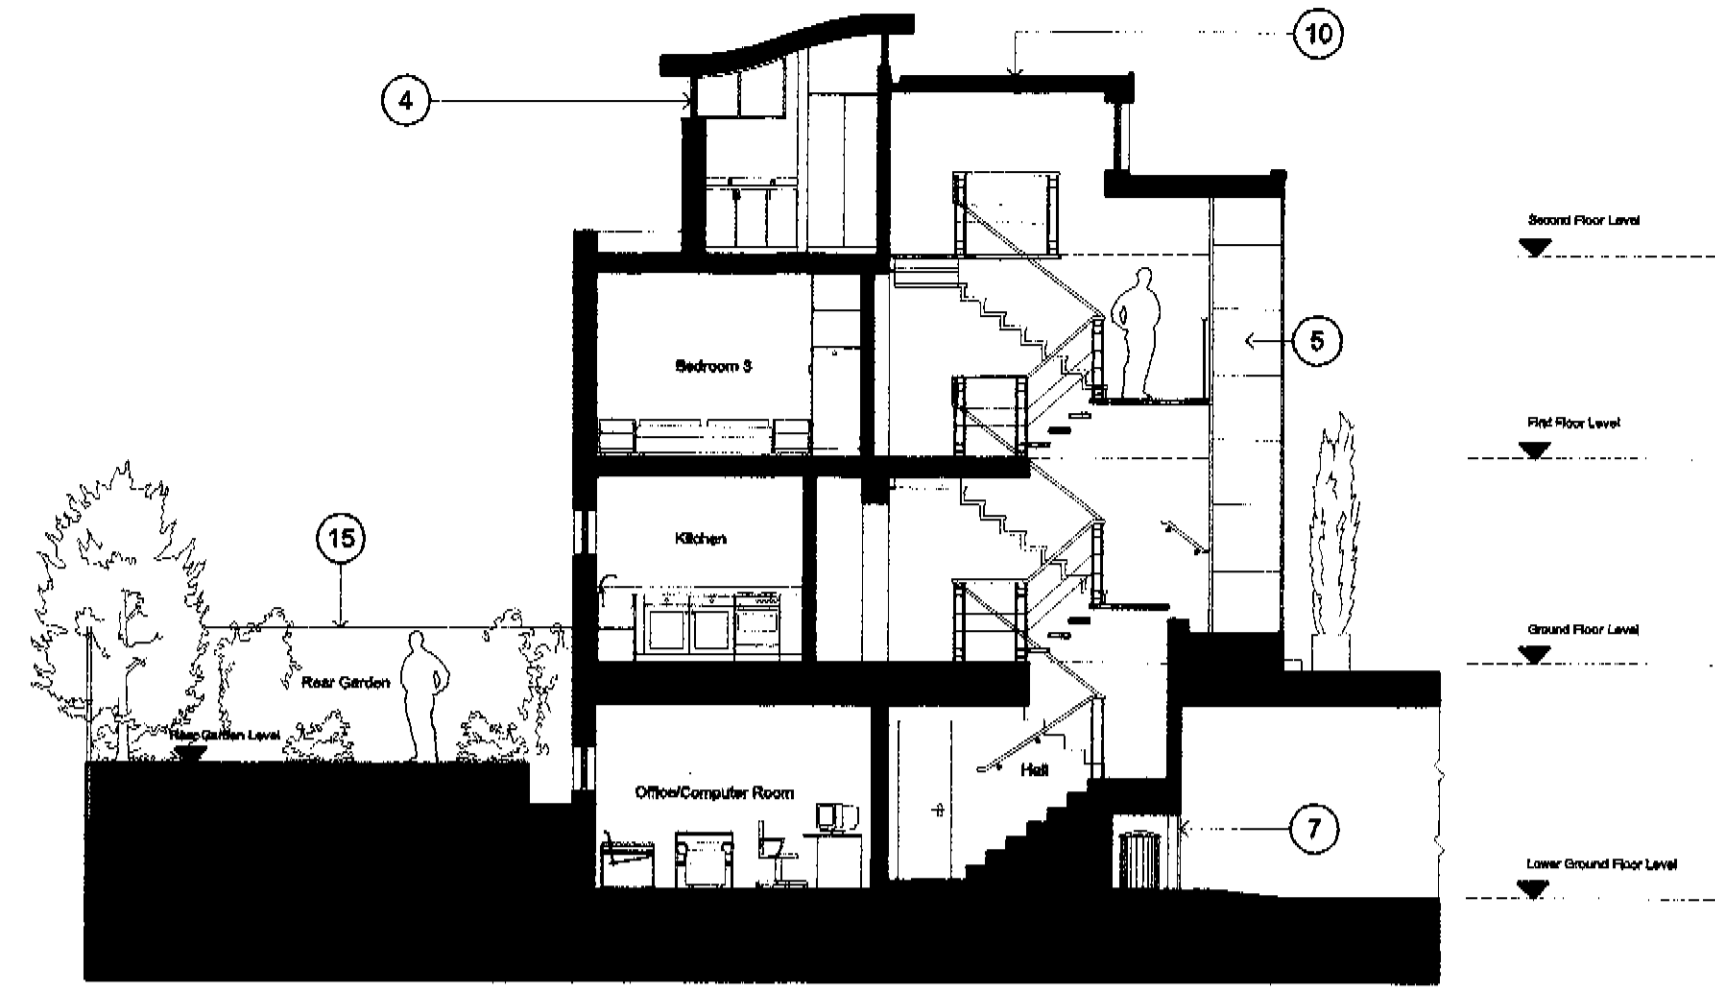


Section A2

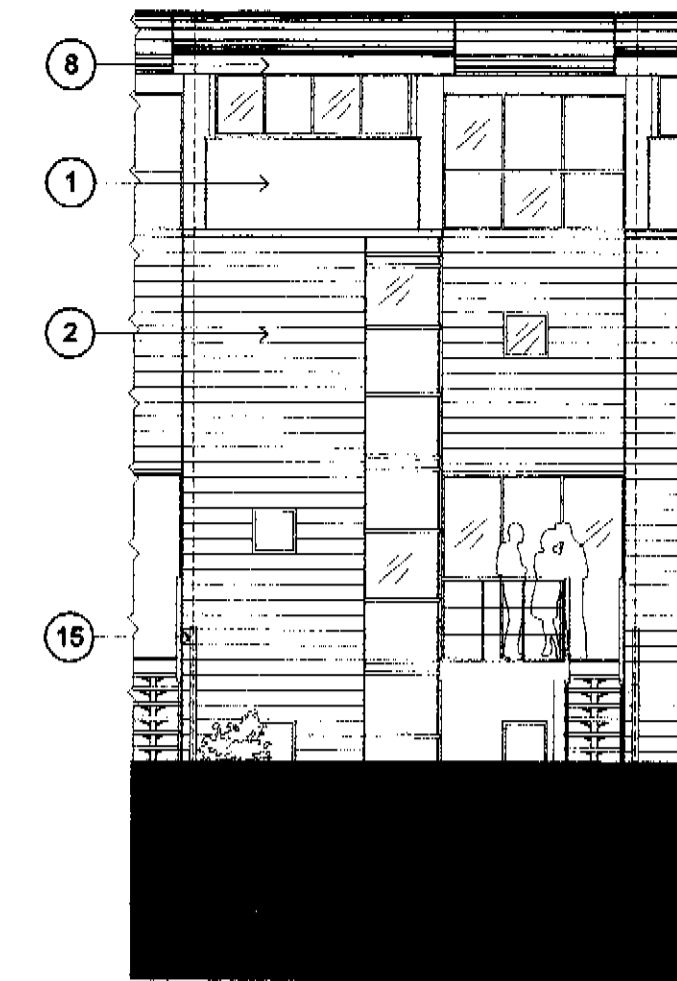


Rear Elevation

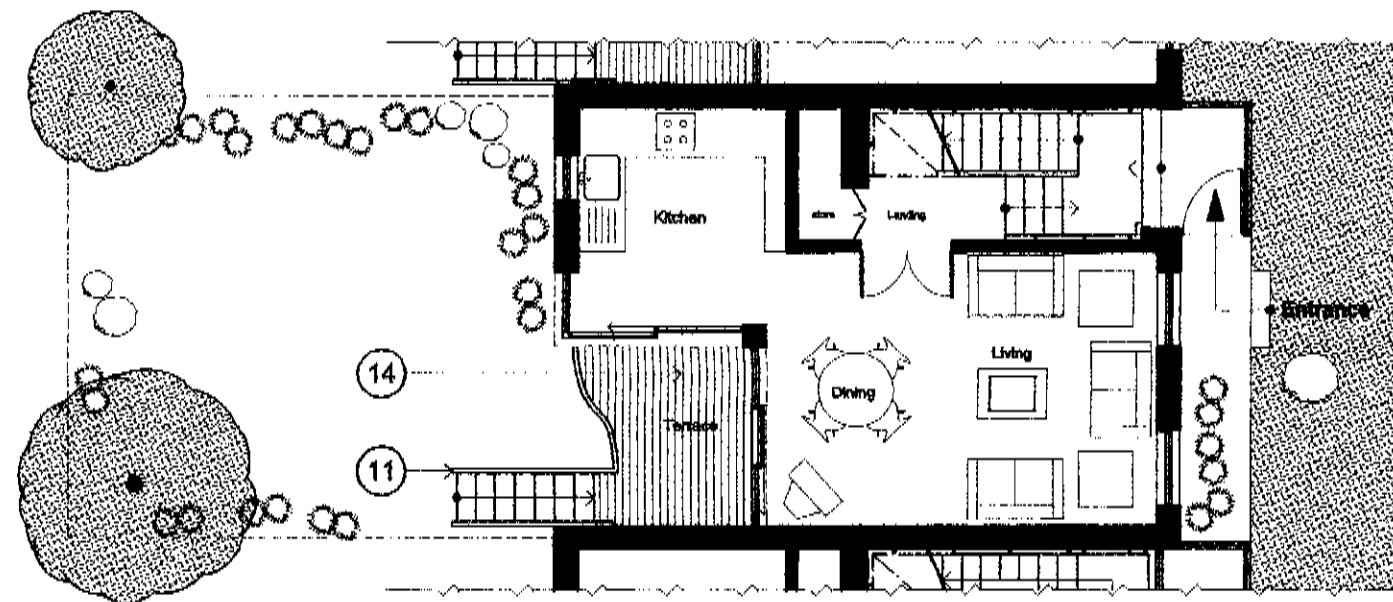


Ground Floor Plan

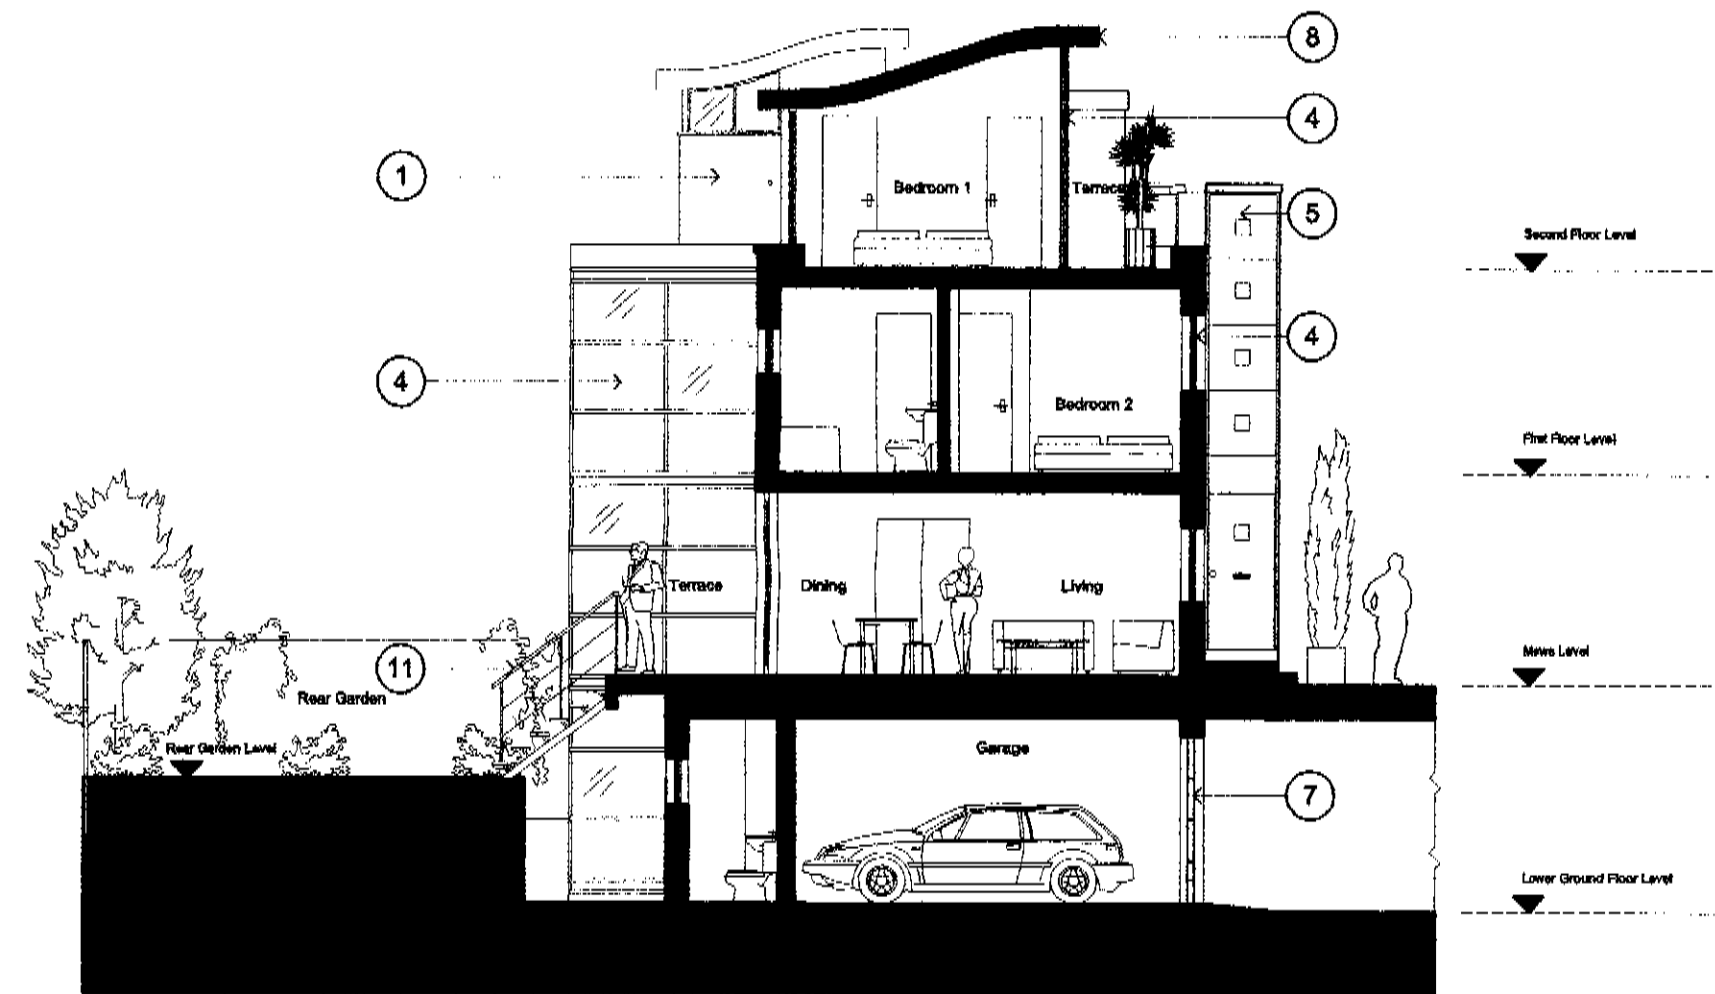


Section A1

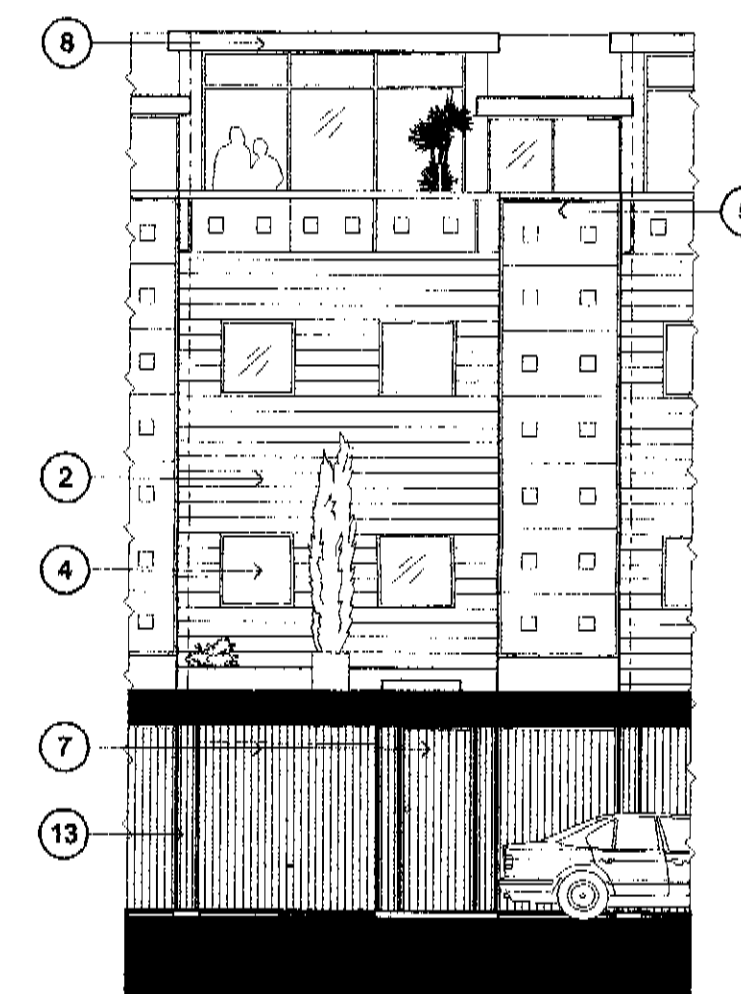


Front Elevation

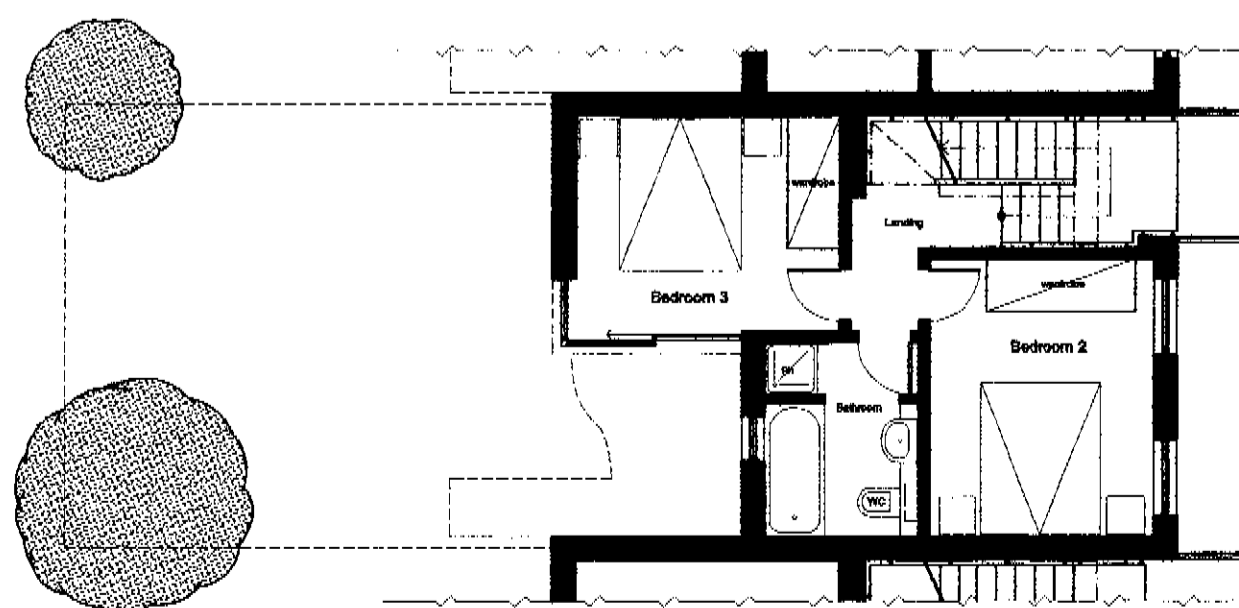

First Floor Plan

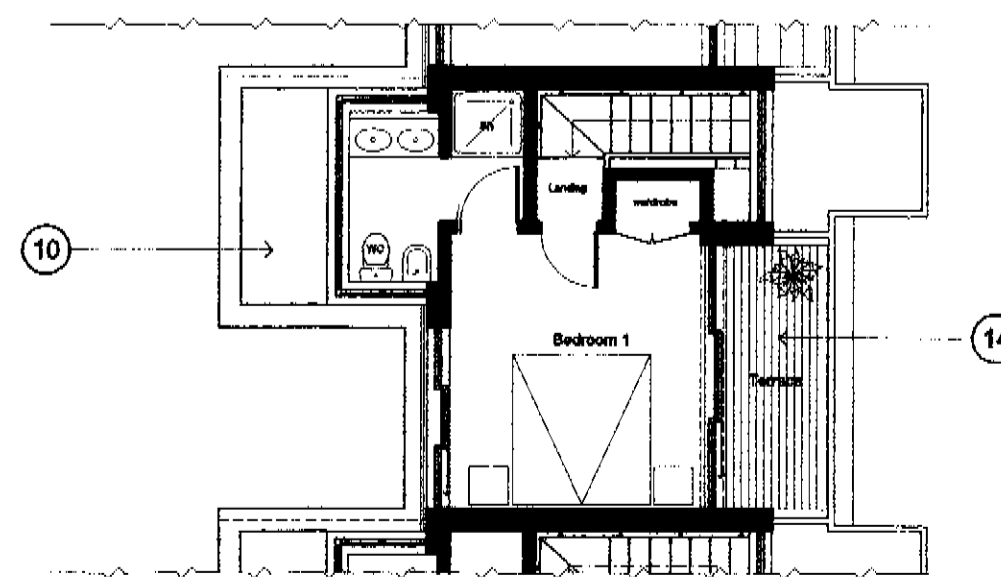

Second Floor Plan

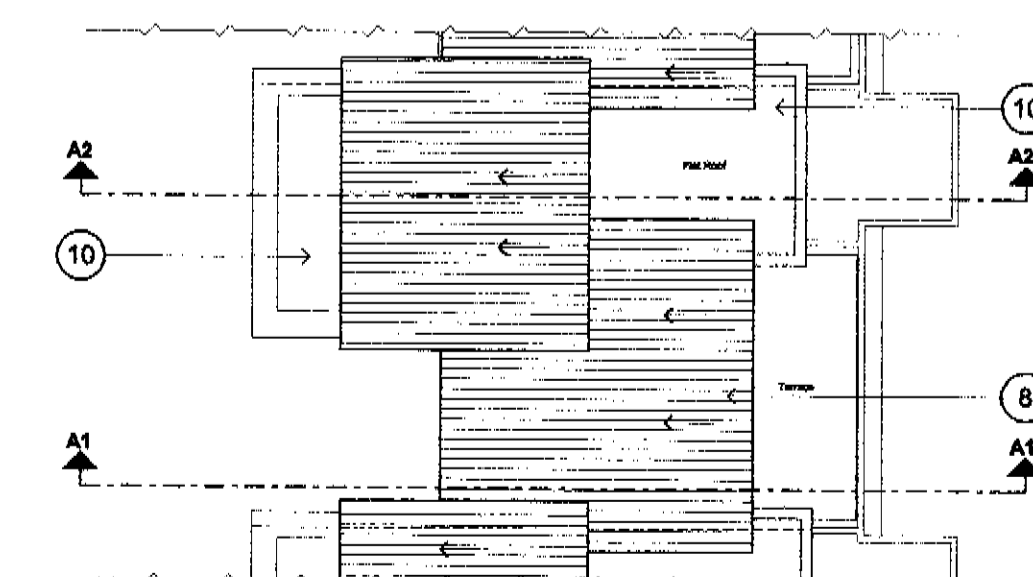

Roof Plan

HOUSE TYPE A

① = Number Indicates material and finish noted on the Schedule of Finishes on DWG no. CL/10

peter tigg partnership ltd.
 architects • planners • designers
 WALMER COURTYARD
 225 WALMER ROAD
 HOLLAND PARK
 LONDON W11 4EY
 TEL : 0207 - 221 6668
 FAX : 0207 - 229 8771
 E-mail : mt@pdp-architects.com

site :
**FORMER BRSA CLUB,
 COLLEGE LANE,
 KENTISH TOWN,
 LONDON NW5.**
 drg no :
CL-104A

title :
**HOUSE TYPE A
 Plans, Sections & Elevations**

date :
JUNE 2001
 scale :
1:100


do not scale this drawing :
 all dimensions to be obtained on site

Rev.	Date
A	19/12/01
B	-
C	-
D	-
E	-


last revision - note :
 Generally amended to meet planning requirements

Copyright in this drawing remains with architect Peter Tigg Partnership and no express or implied license is granted by way of this drawing or otherwise to reproduce this drawing or the design contained in it.

PEX0000063R2

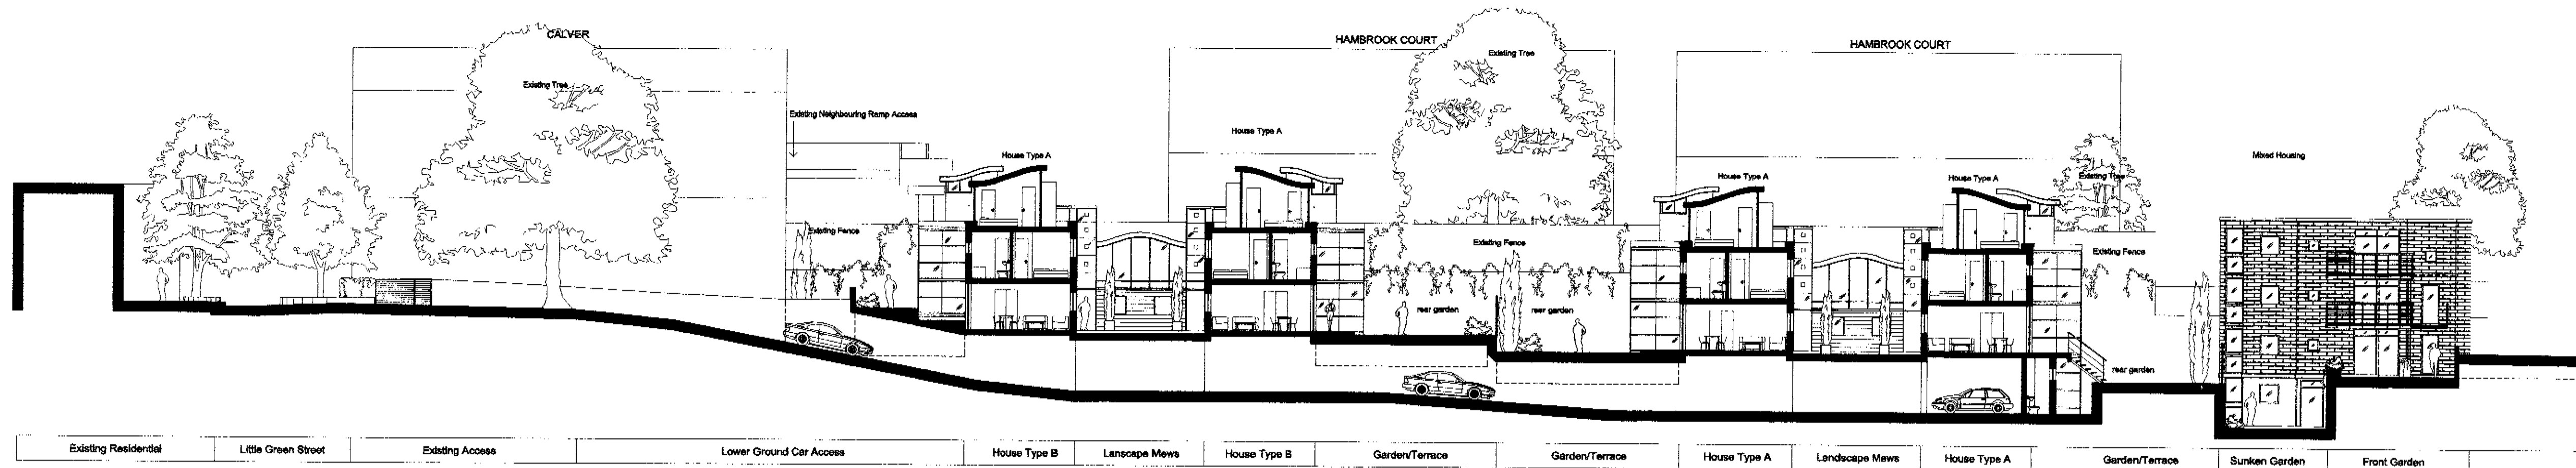


Site Sectional Elevation F-F

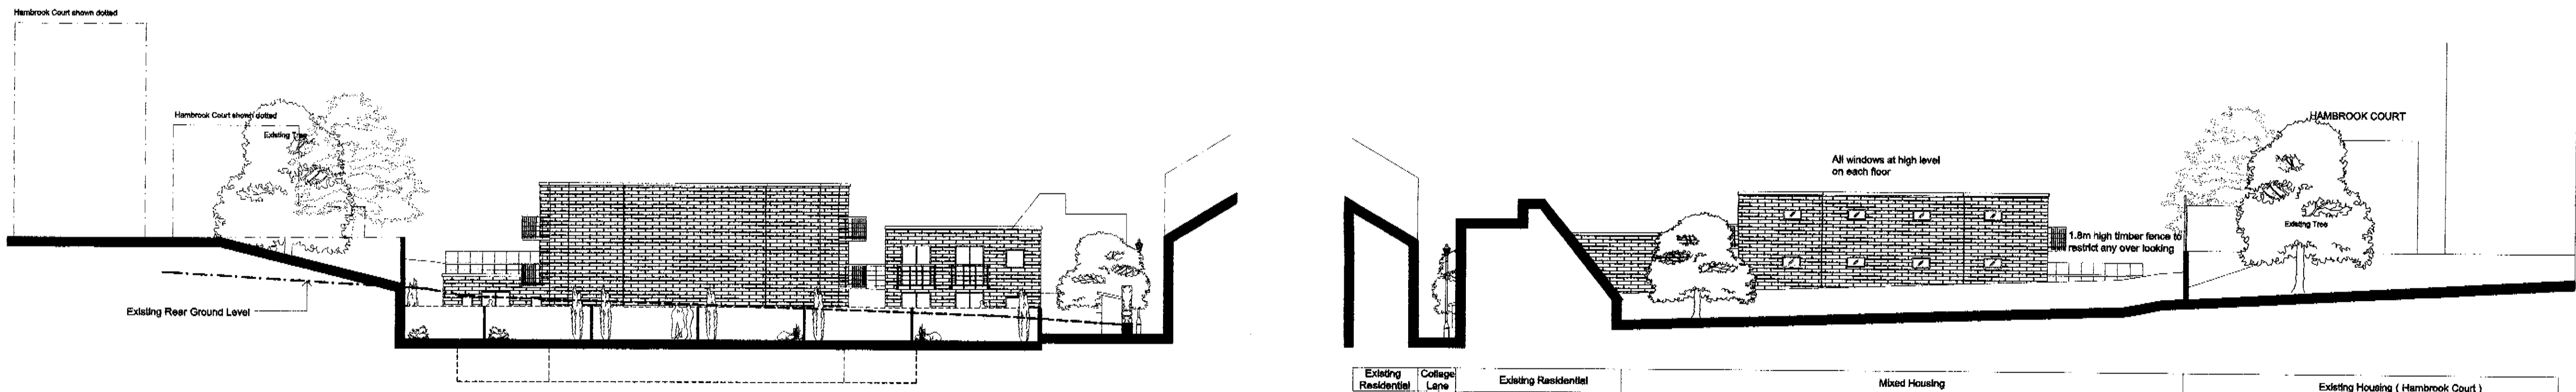

Site Sectional Elevation G-G

Site Sectional Elevation H-H

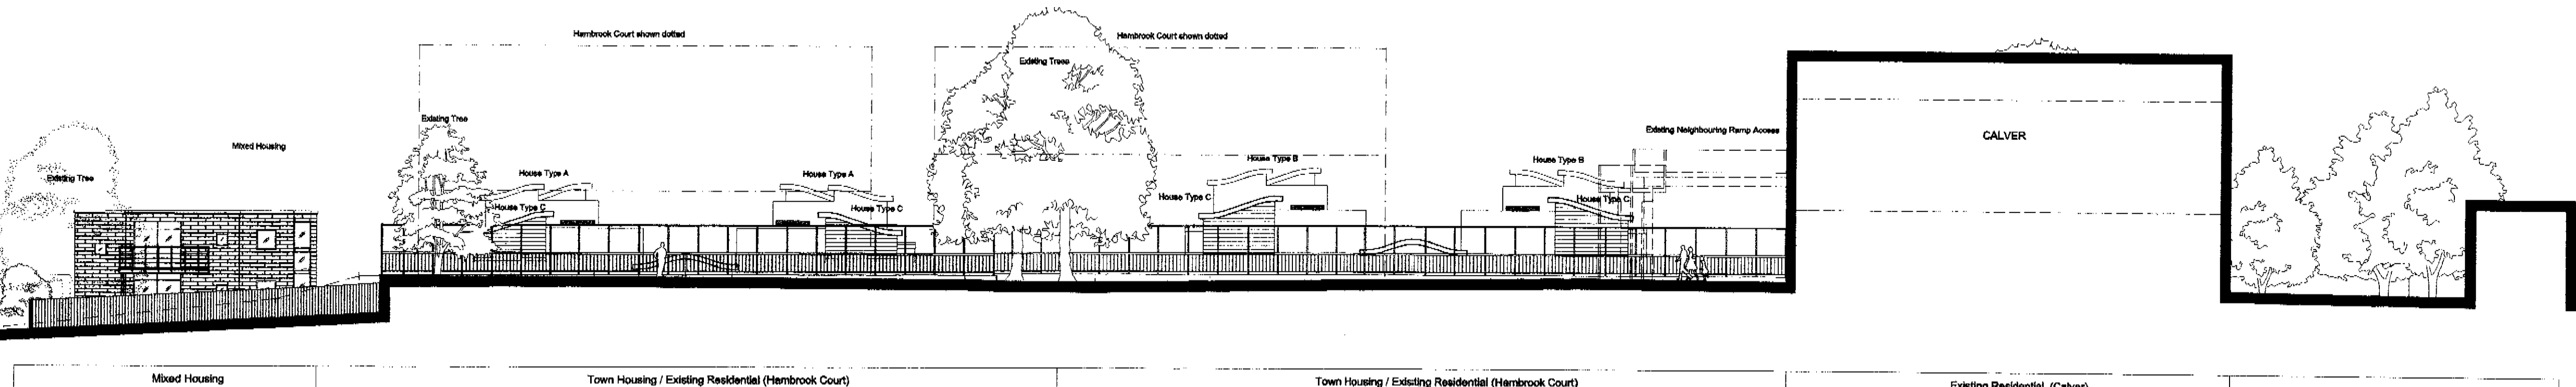

Site Sectional Elevation J-J

SITE SECTIONAL ELEVATIONS

peter tigg
partnership ltd.
architects · planners · designers

WALMER COURTYARD
225 WALMER ROAD
HOLLAND PARK
LONDON W11 4EY
TEL: 0207 - 221 5555
FAX: 0207 - 226 8771
E-mail: mail@pdp-architects.com

site:
**FORMER BRSA CLUB,
COLLEGE LANE,
KENTISH TOWN,
LONDON NWS.**

dlg no:
CL-103B

title:
**SITE SECTIONAL ELEVATIONS
F, G, H, J**

date:
JUNE 2001
scale:
1:200


do not scale this drawing:
all dimensions to be checked on site

Rev.	Date
A	19/12/01
B	09/08/02
C	-
D	-
E	-


fast revision - note:
Generally amended to meet
planning requirements

PEX000683R2


Copyright in this drawing remains with architects.
Peter Tigg Partnership and no express or implied licence
is granted by any of this drawing or otherwise to reproduce
or use the drawing or the design contained in it.

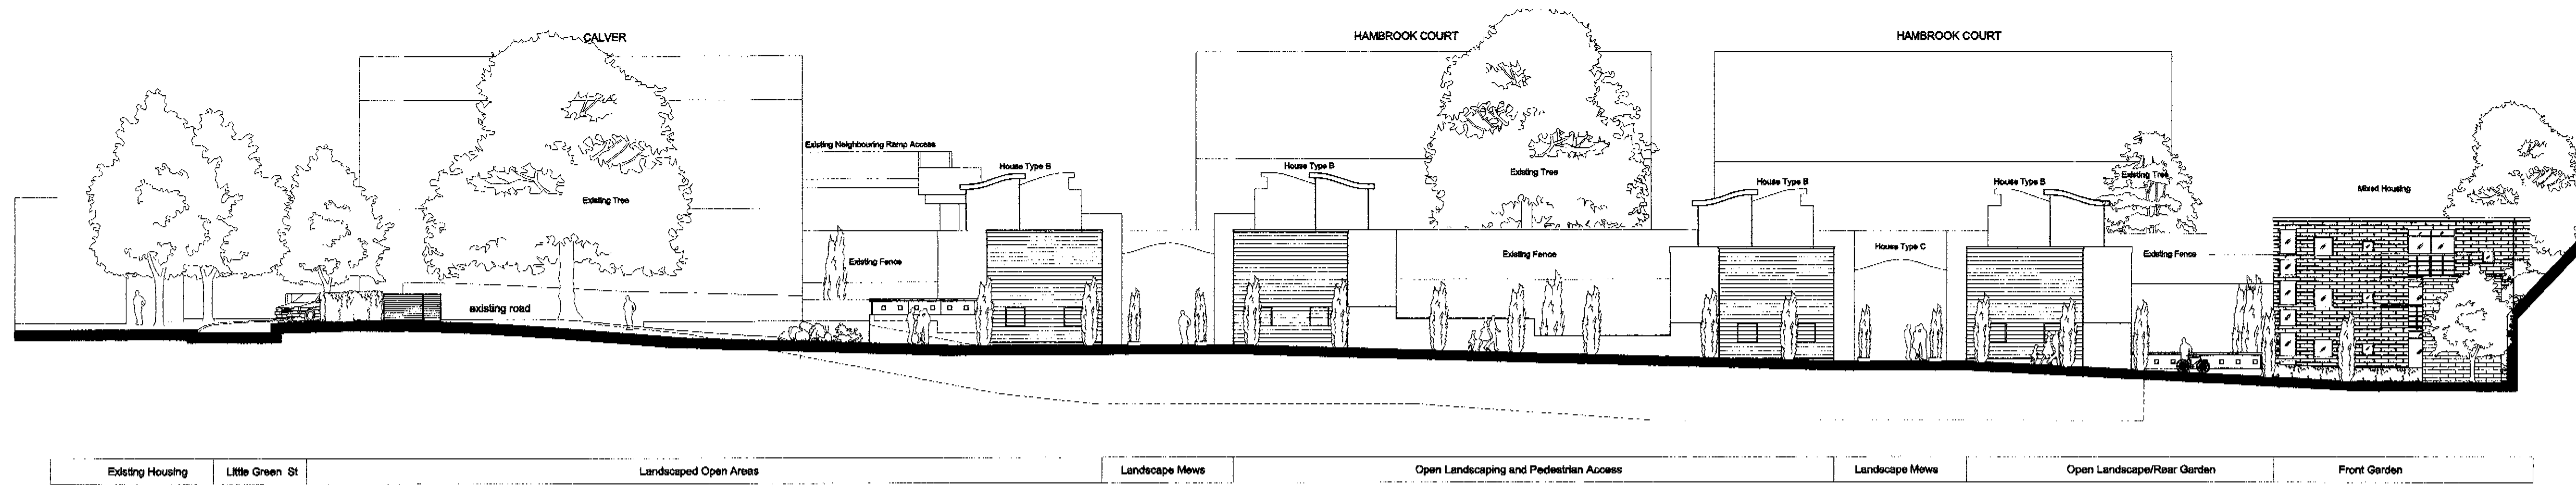


Site Sectional Elevation A-A

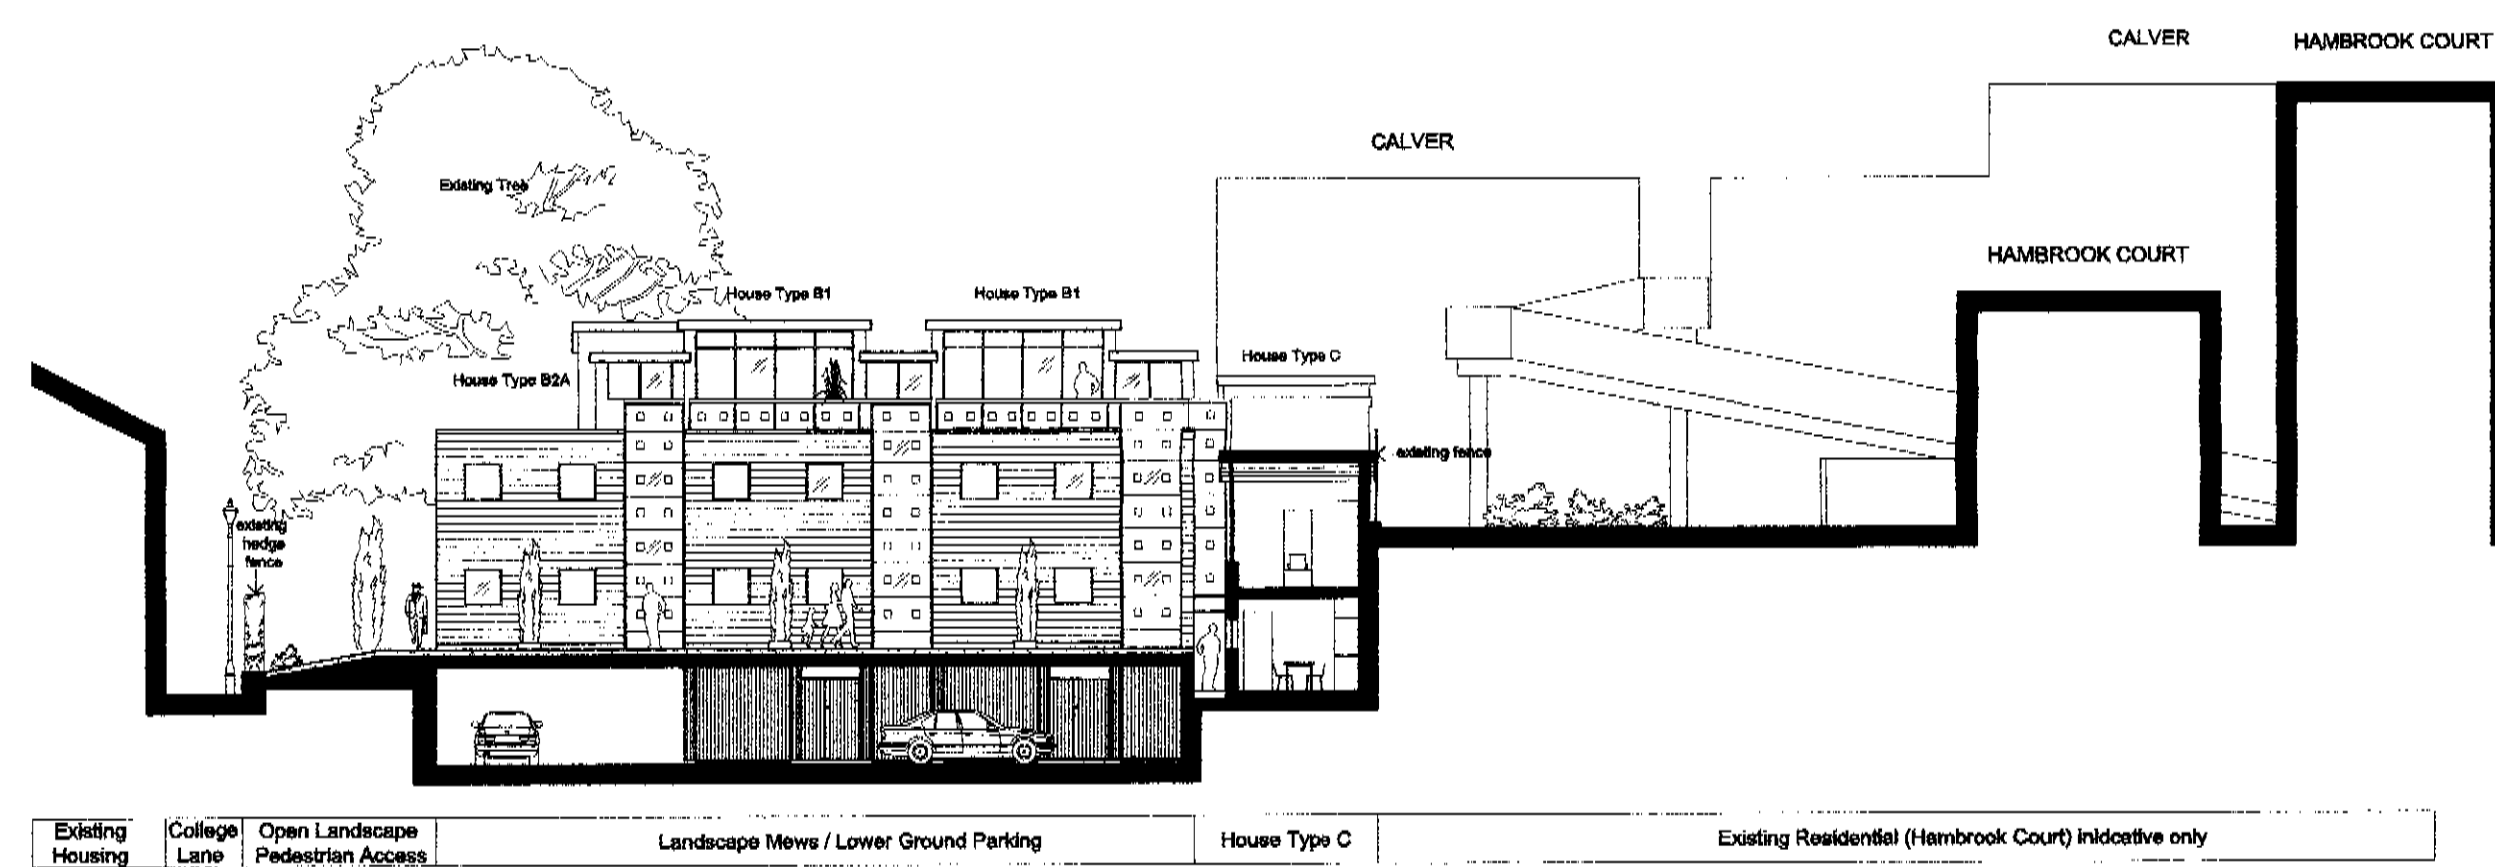


Site Sectional Elevation B-B

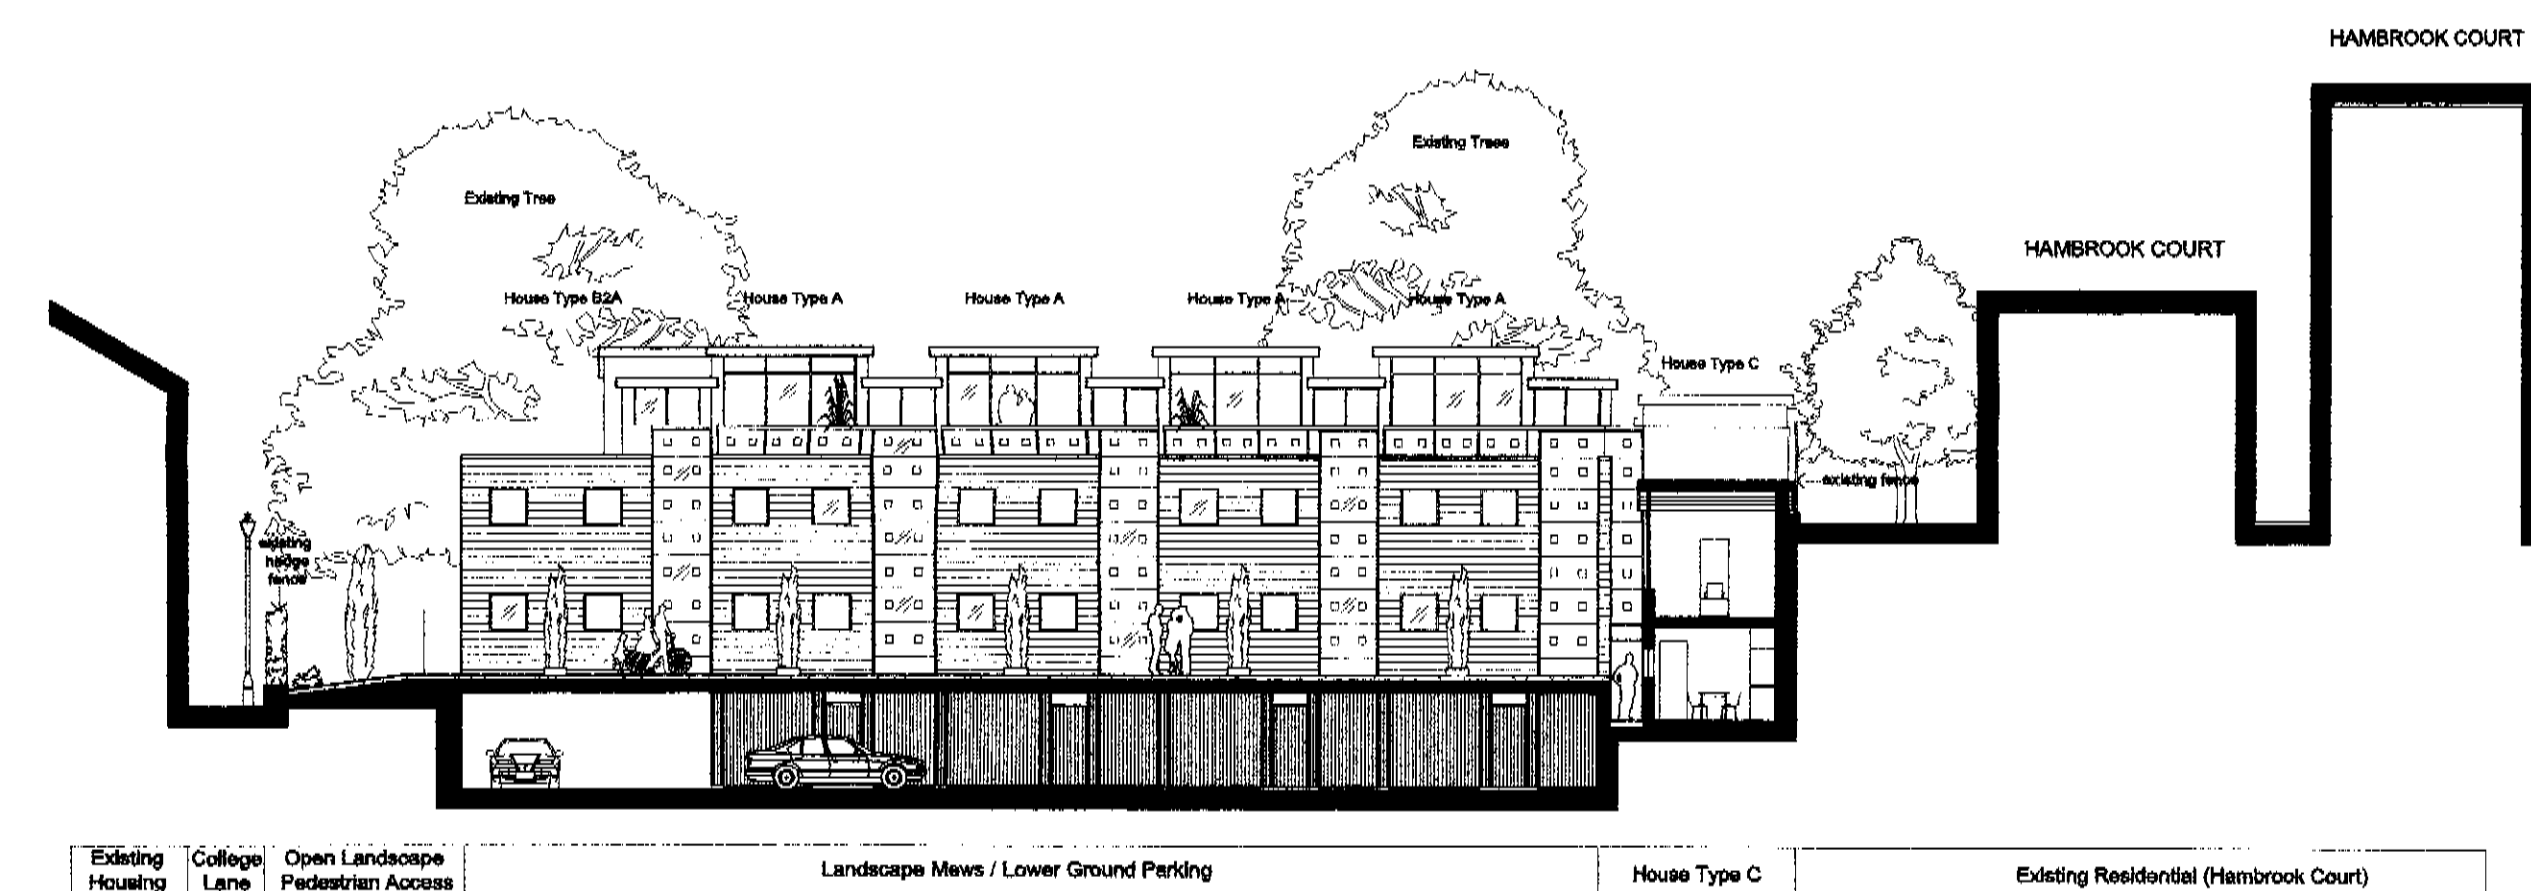

Site Sectional Elevation C-C

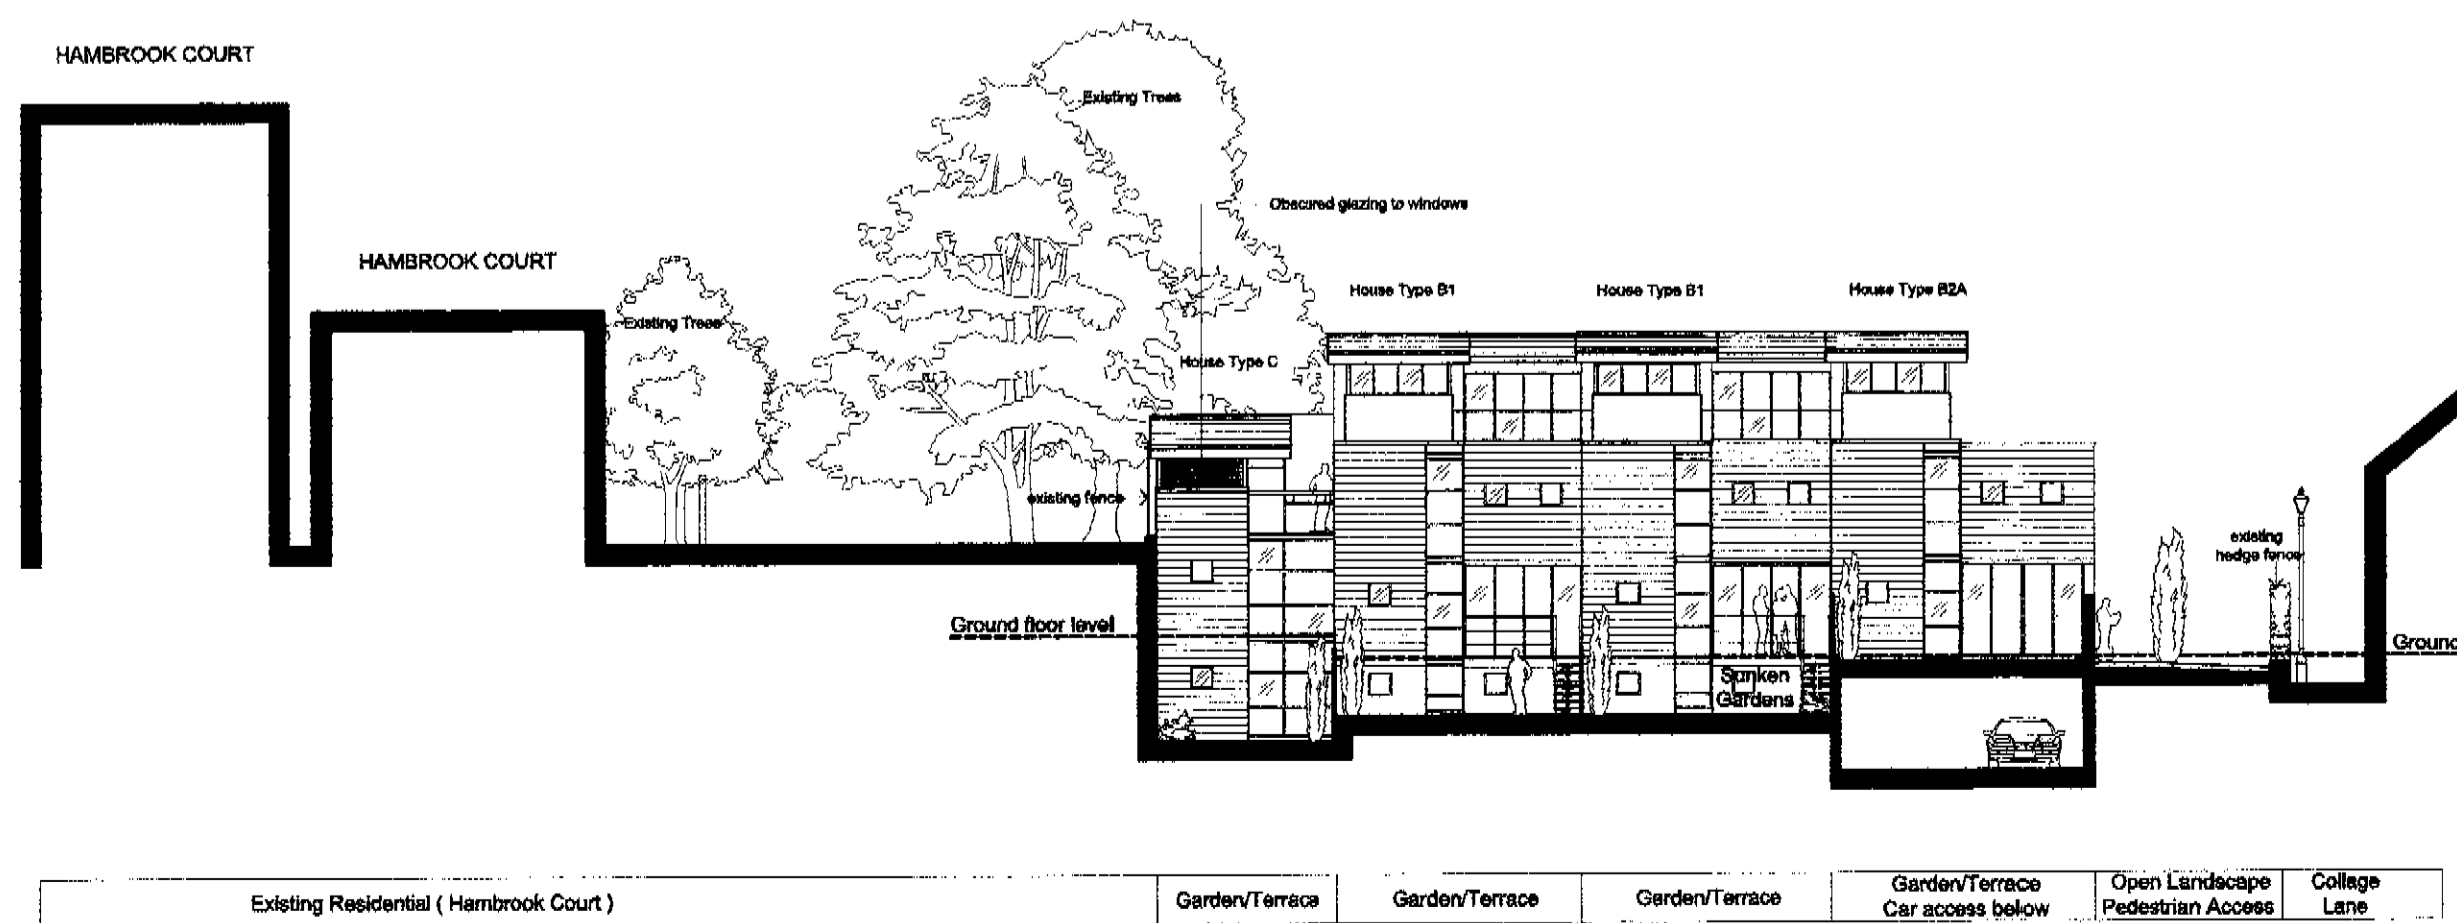

Site Sectional Elevation D-D

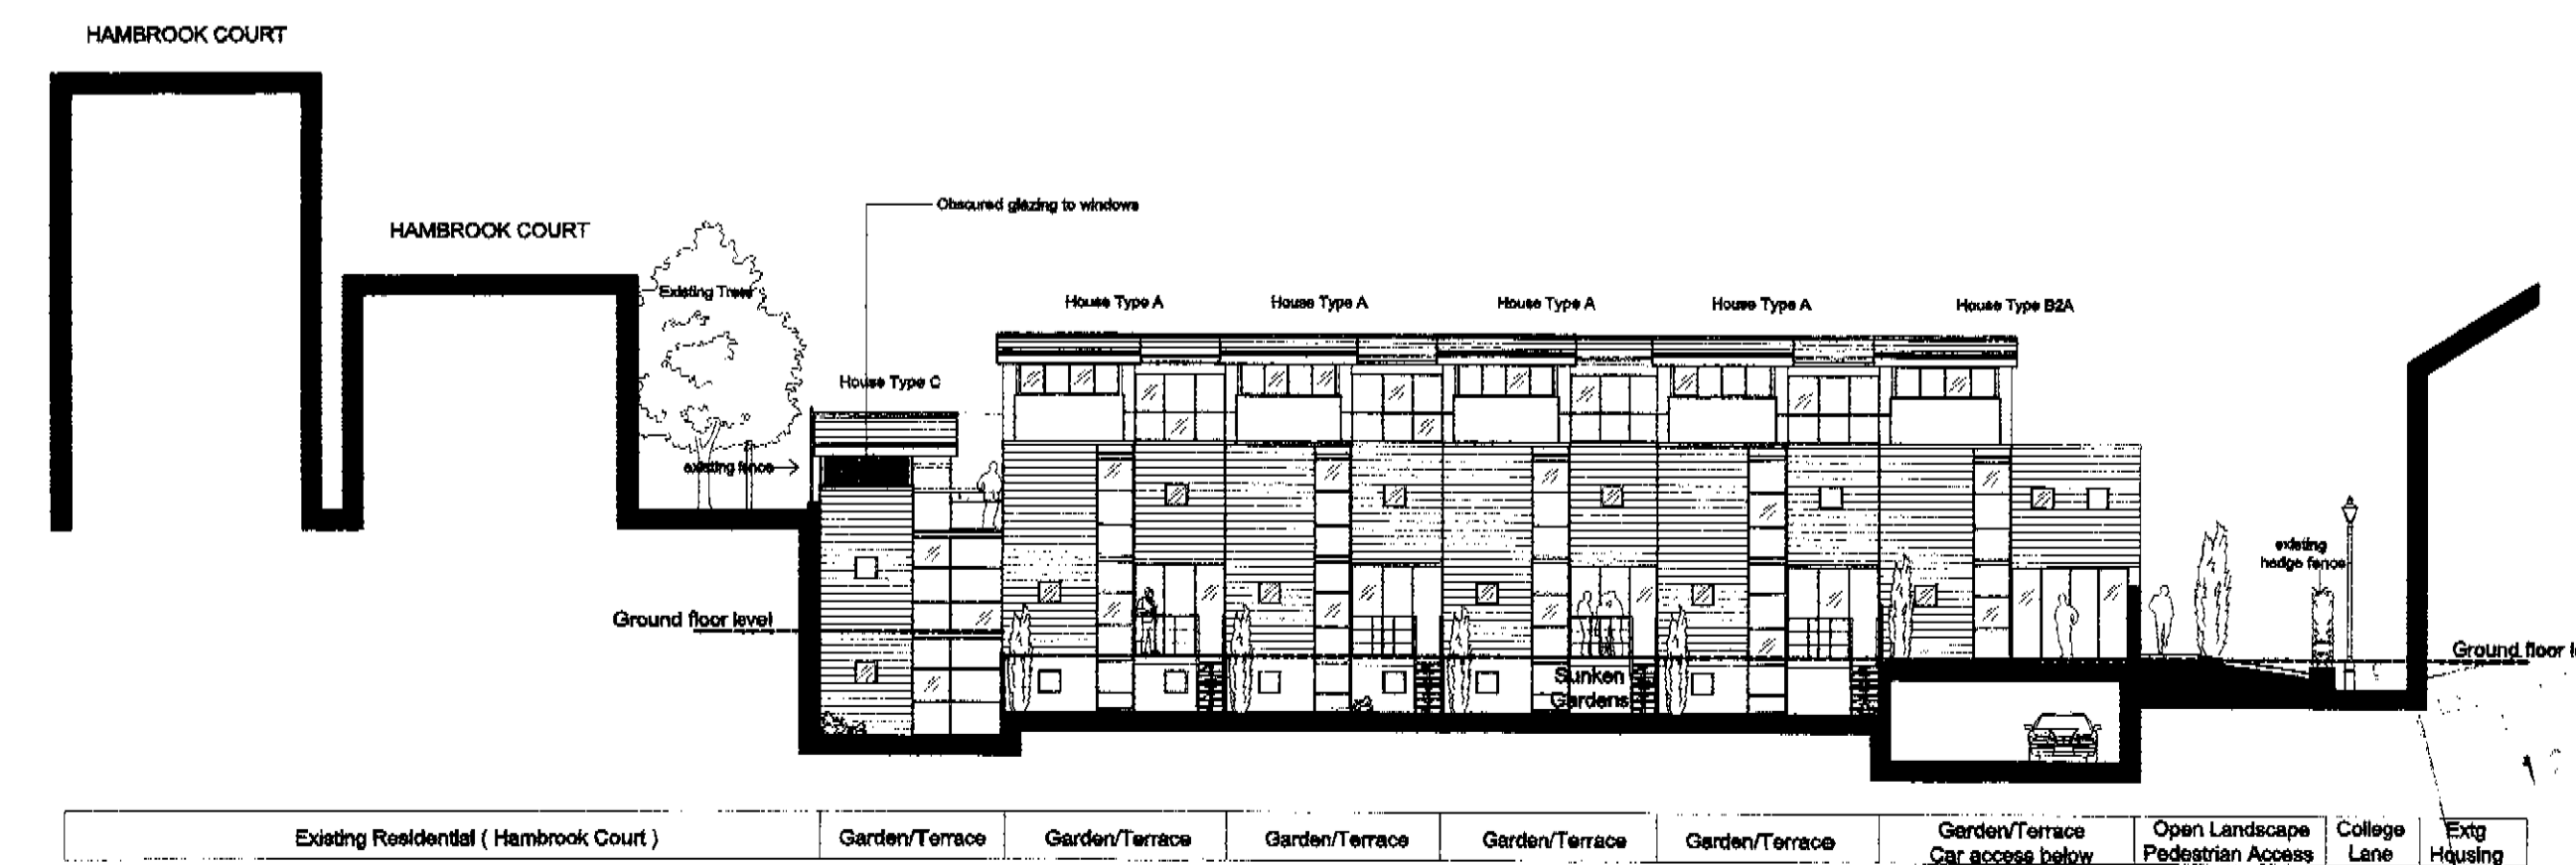

Site Sectional Elevation E

SITE SECTIONAL ELEVATIONS

peter tigg
partnership ltd.
architects • planners • designers

WALMER COURTYARD
225 WALMER ROAD
HOLLAND PARK
LONDON W11 4EY
TEL: 0207 - 221 6668
FAX: 0207 - 228 8771
E-mail: mail@ptp-architects.com

site:
FORMER BRSA CLUB,
COLLEGE LANE,
KENTISH TOWN,
LONDON NW5.

dra no:
CL-102B

Site:
SITE SECTIONAL ELEVATIONS
A, B, C, D, E

date:
JUNE 2001
scale:
1:200



do not scale this drawing:
all dimensions to be checked on site

Rev.	Date
A	19/12/01
B	09/08/02
C	-
D	-
E	-

last revision - note:
Generally amended to meet
planning requirements

Copyright in this drawing remains with architect
Peter Tigg Partnership and no express or implied
warranty is granted by way of this drawing or otherwise to
use the drawing or the design contained in it.

PEX 000663R2

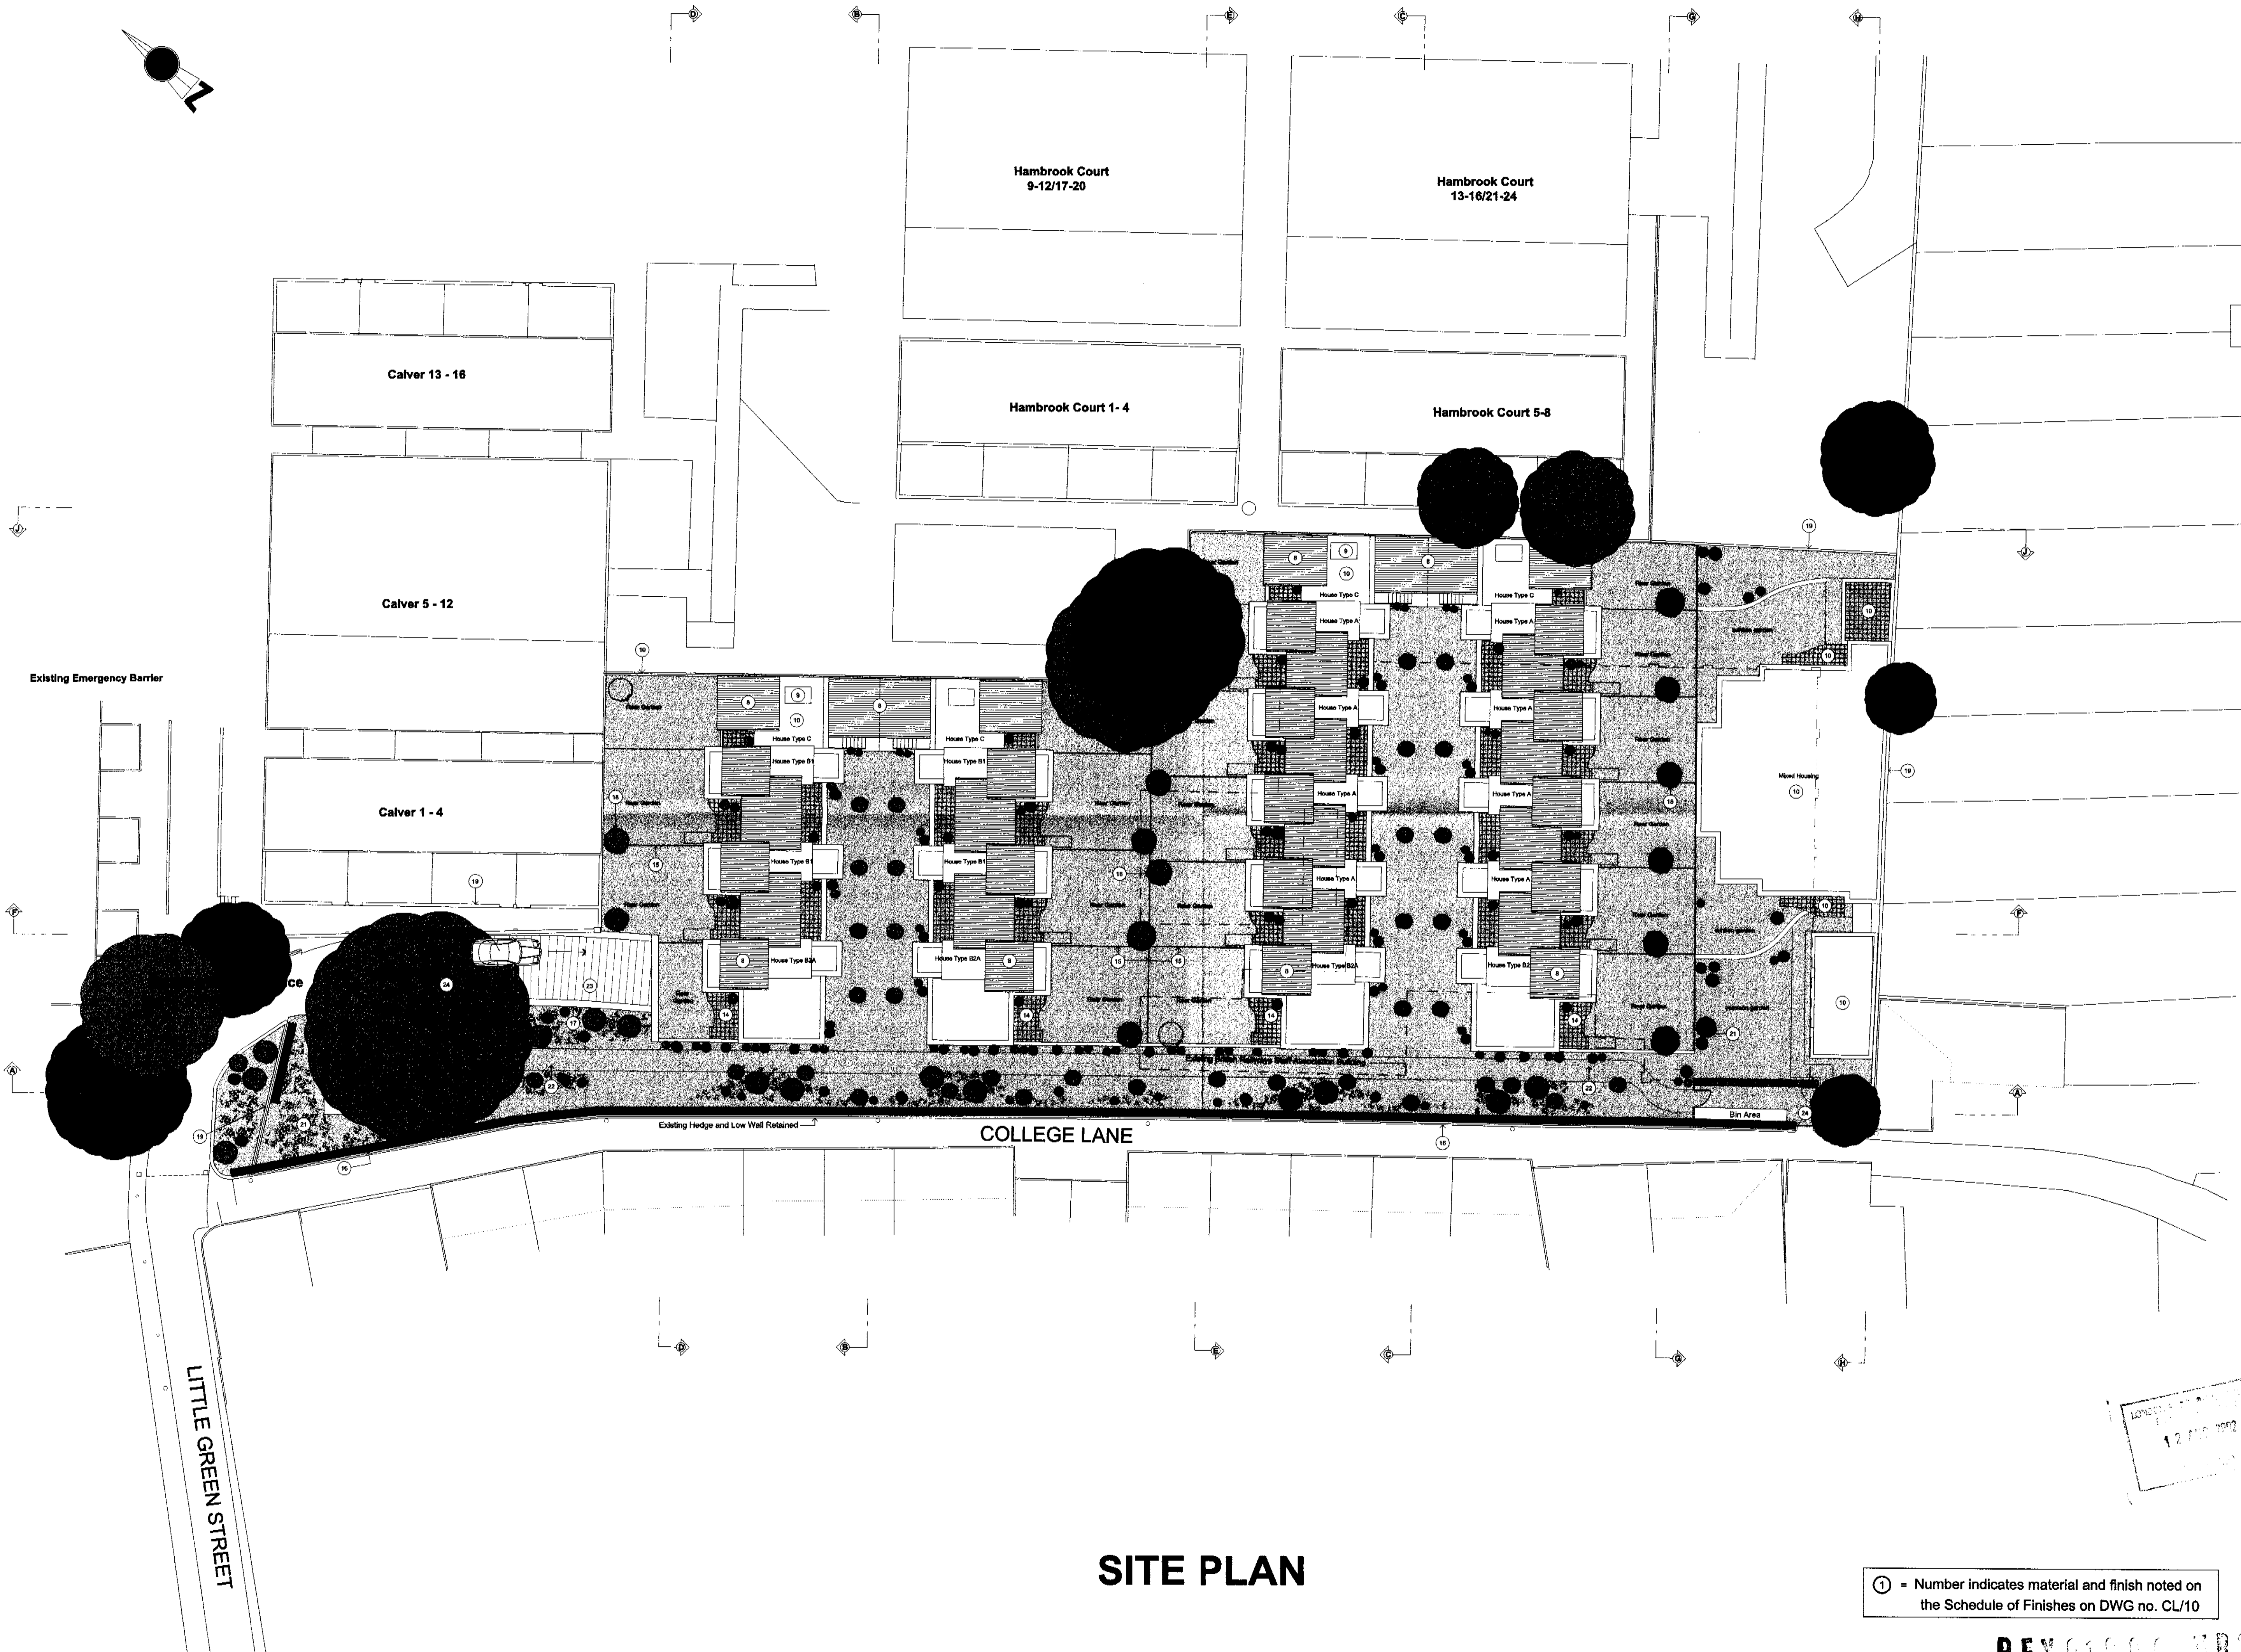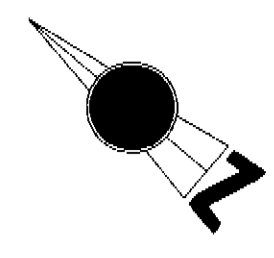

peter tigg
partnership *ltd.*
architects · planners · designers

WALMER COURTYARD
225 WALMER ROAD
HOLLAND PARK
LONDON W11 4EY
TEL: 0207 - 221 6688
FAX: 0207 - 229 8771
E-mail: mail@p-tigga.co.uk

Site:
**FORMER BRSA CLUB,
COLLEGE LANE,
KENTISH TOWN,
LONDON NWS.**

Site no:
CL-101B
Title:
PROPOSED SITE PLAN

Date:
JUNE 2001
Scale:
1:200

do not scale this drawing -
all dimensions to be checked on site

Rev.	Date
A	19/12/01
B	09.08.02
C	-
D	-
E	-


last revision - note:
Generally amended to meet
planning requirements

Copyright in this drawing remains with architect
Peter Tigg Partnership and no express or implied licence
is granted by way of this drawing or otherwise to reuse
the drawing or the design contained in it.

SITE PLAN

① = Number indicates material and finish noted on
the Schedule of Finishes on DWG no. CL/10

PEX01000 BR2

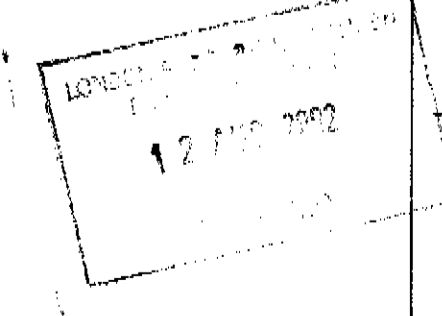

LITTLE GREEN STREET

COLLEGE LANE

Calver 13 - 16

Calver 5 - 12

Calver 1 - 4

Hambrook Court
9-12/17-20

Hambrook Court 1-4

Hambrook Court
13-16/21-24

Hambrook Court 5-8

House Type C

House Type A

House Type C

House Type A

House Type C

House Type A

House Type C

House Type A

House Type C

House Type A

House Type C

House Type A

House Type C

House Type A

House Type C

House Type A

House Type C

House Type A

House Type C

House Type A

House Type C

House Type A

House Type C

House Type A

House Type C

House Type A

House Type C

House Type A

House Type C

House Type A

House Type C

House Type A

House Type C

House Type A

House Type C

House Type A

House Type C

House Type A

House Type C

House Type A

House Type C

House Type A

Mixed Housing

Bin Area

Existing Hedge and Low Wall Retained

Existing Emergency Barrier