

Legend of Materials:

Walls:

- 1. Facing brickwork to match existing.
- 2. Concrete coping.

Roof:


- 3. Flat felted roof.
- 4. Tiles/Slate to match existing.

Windows:

- 5. White timber windows to match existing.



Drainage:

- 6. UPVC Gutter and downpipe (black) to match existing.

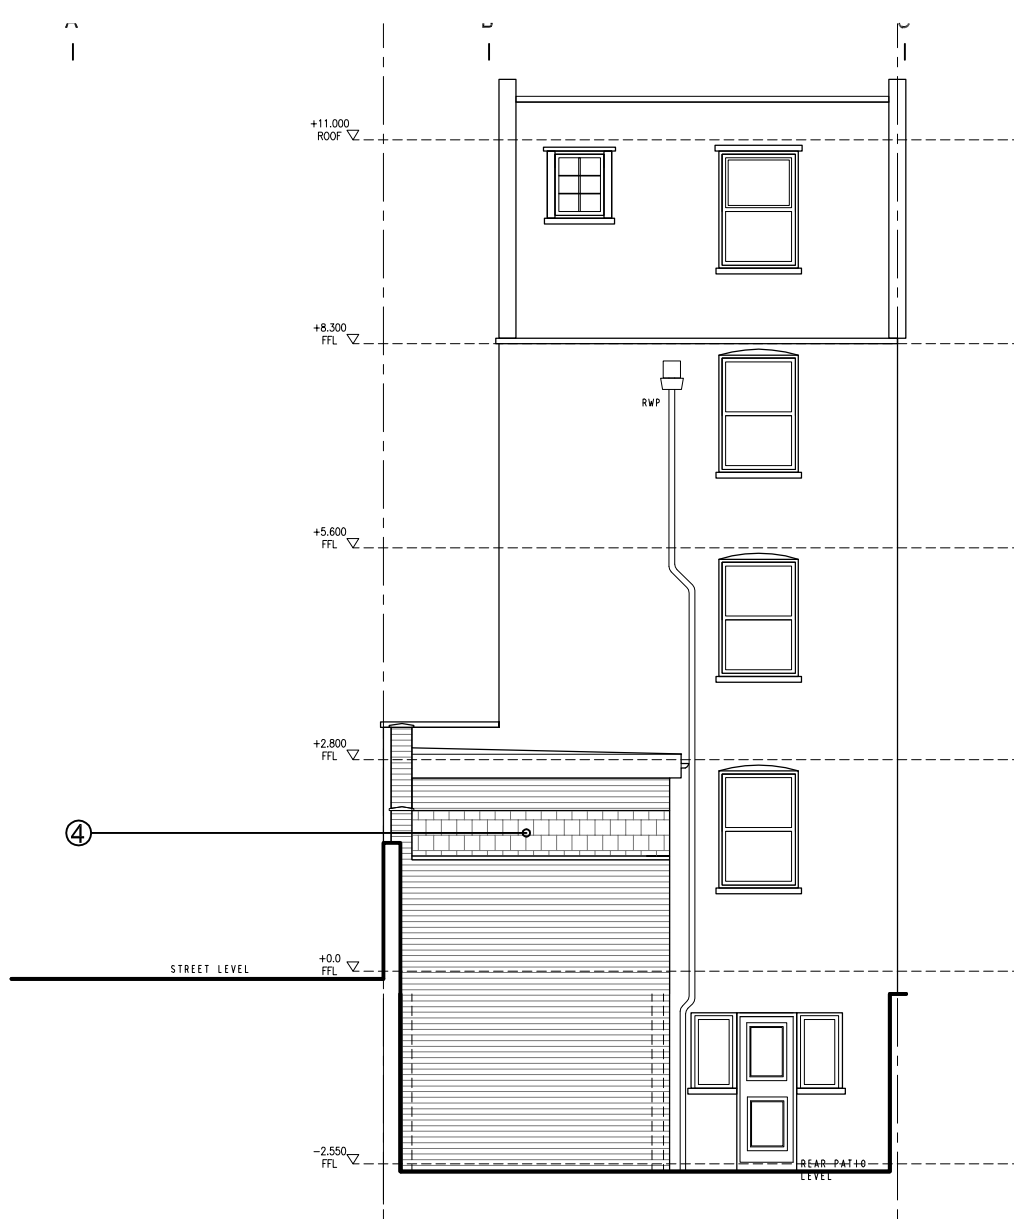


3A PROPOSED REAR ELEVATION

SCALE 1:100

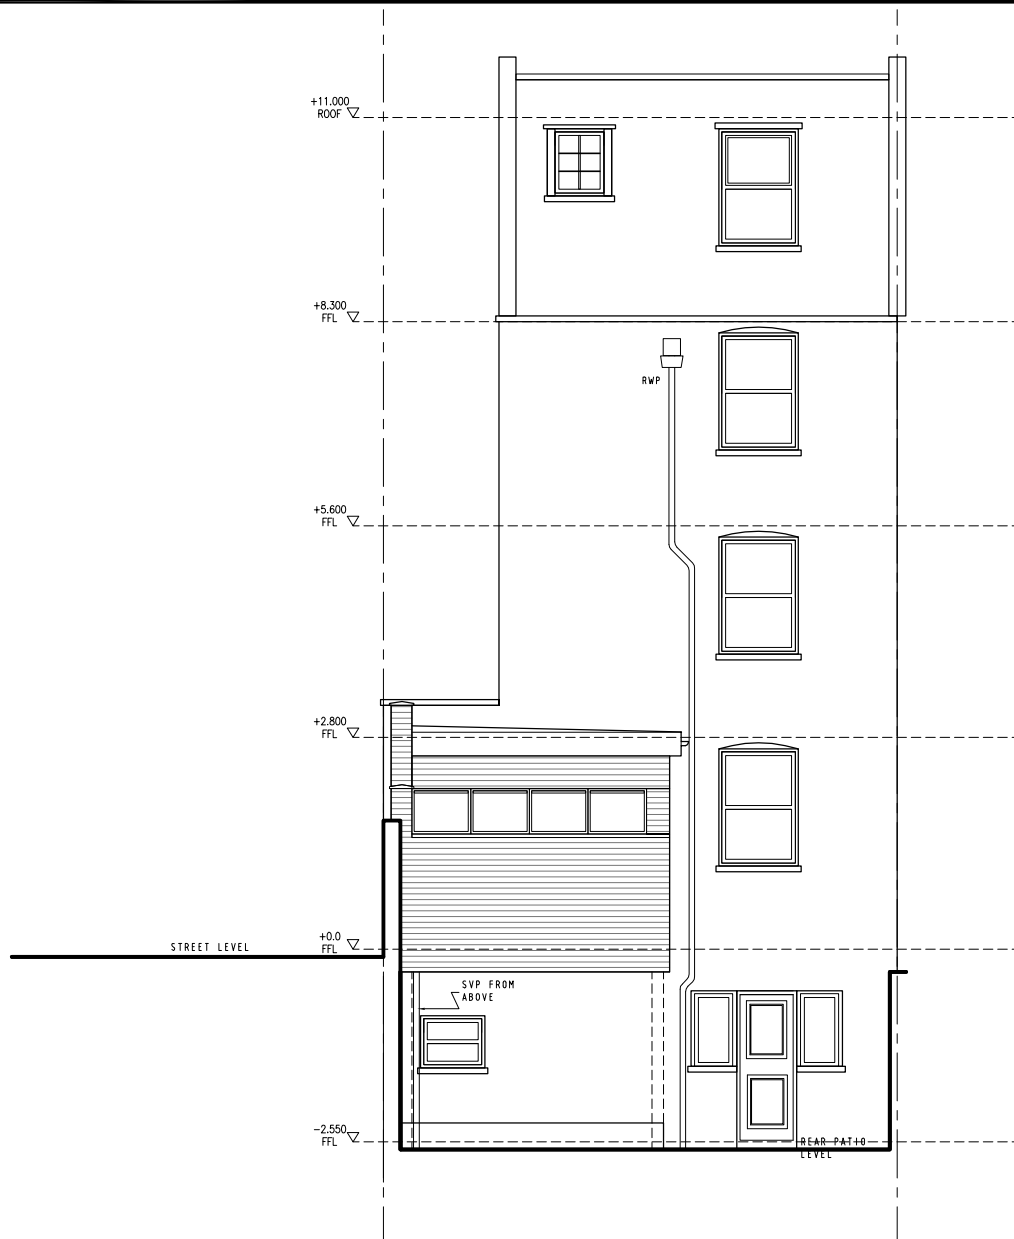 

7A EXISTING REAR ELEVATION

SCALE 1:100

 

-	Client		Project Number	13-103	Drawing Number	
	Project Title	148 Camden Street, London, NW1 9PA	Drawing Title	Existing and Proposed Rear Elevation	Scale	1:100 (A3)
			Date	21/05/13	Sheet No.	13-103-111
			Revised		Rev.	-
			Status	-		
		Rev Date	Description	Rev By	Ckd By	