
 


 
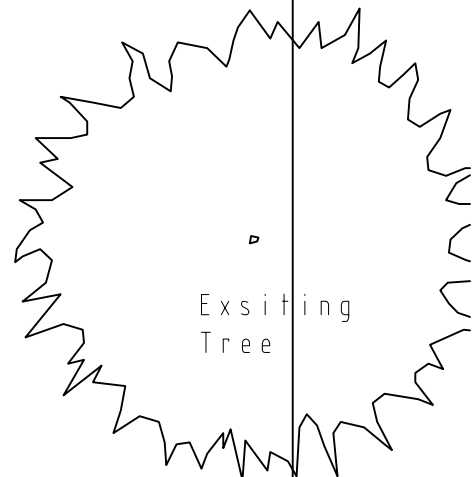
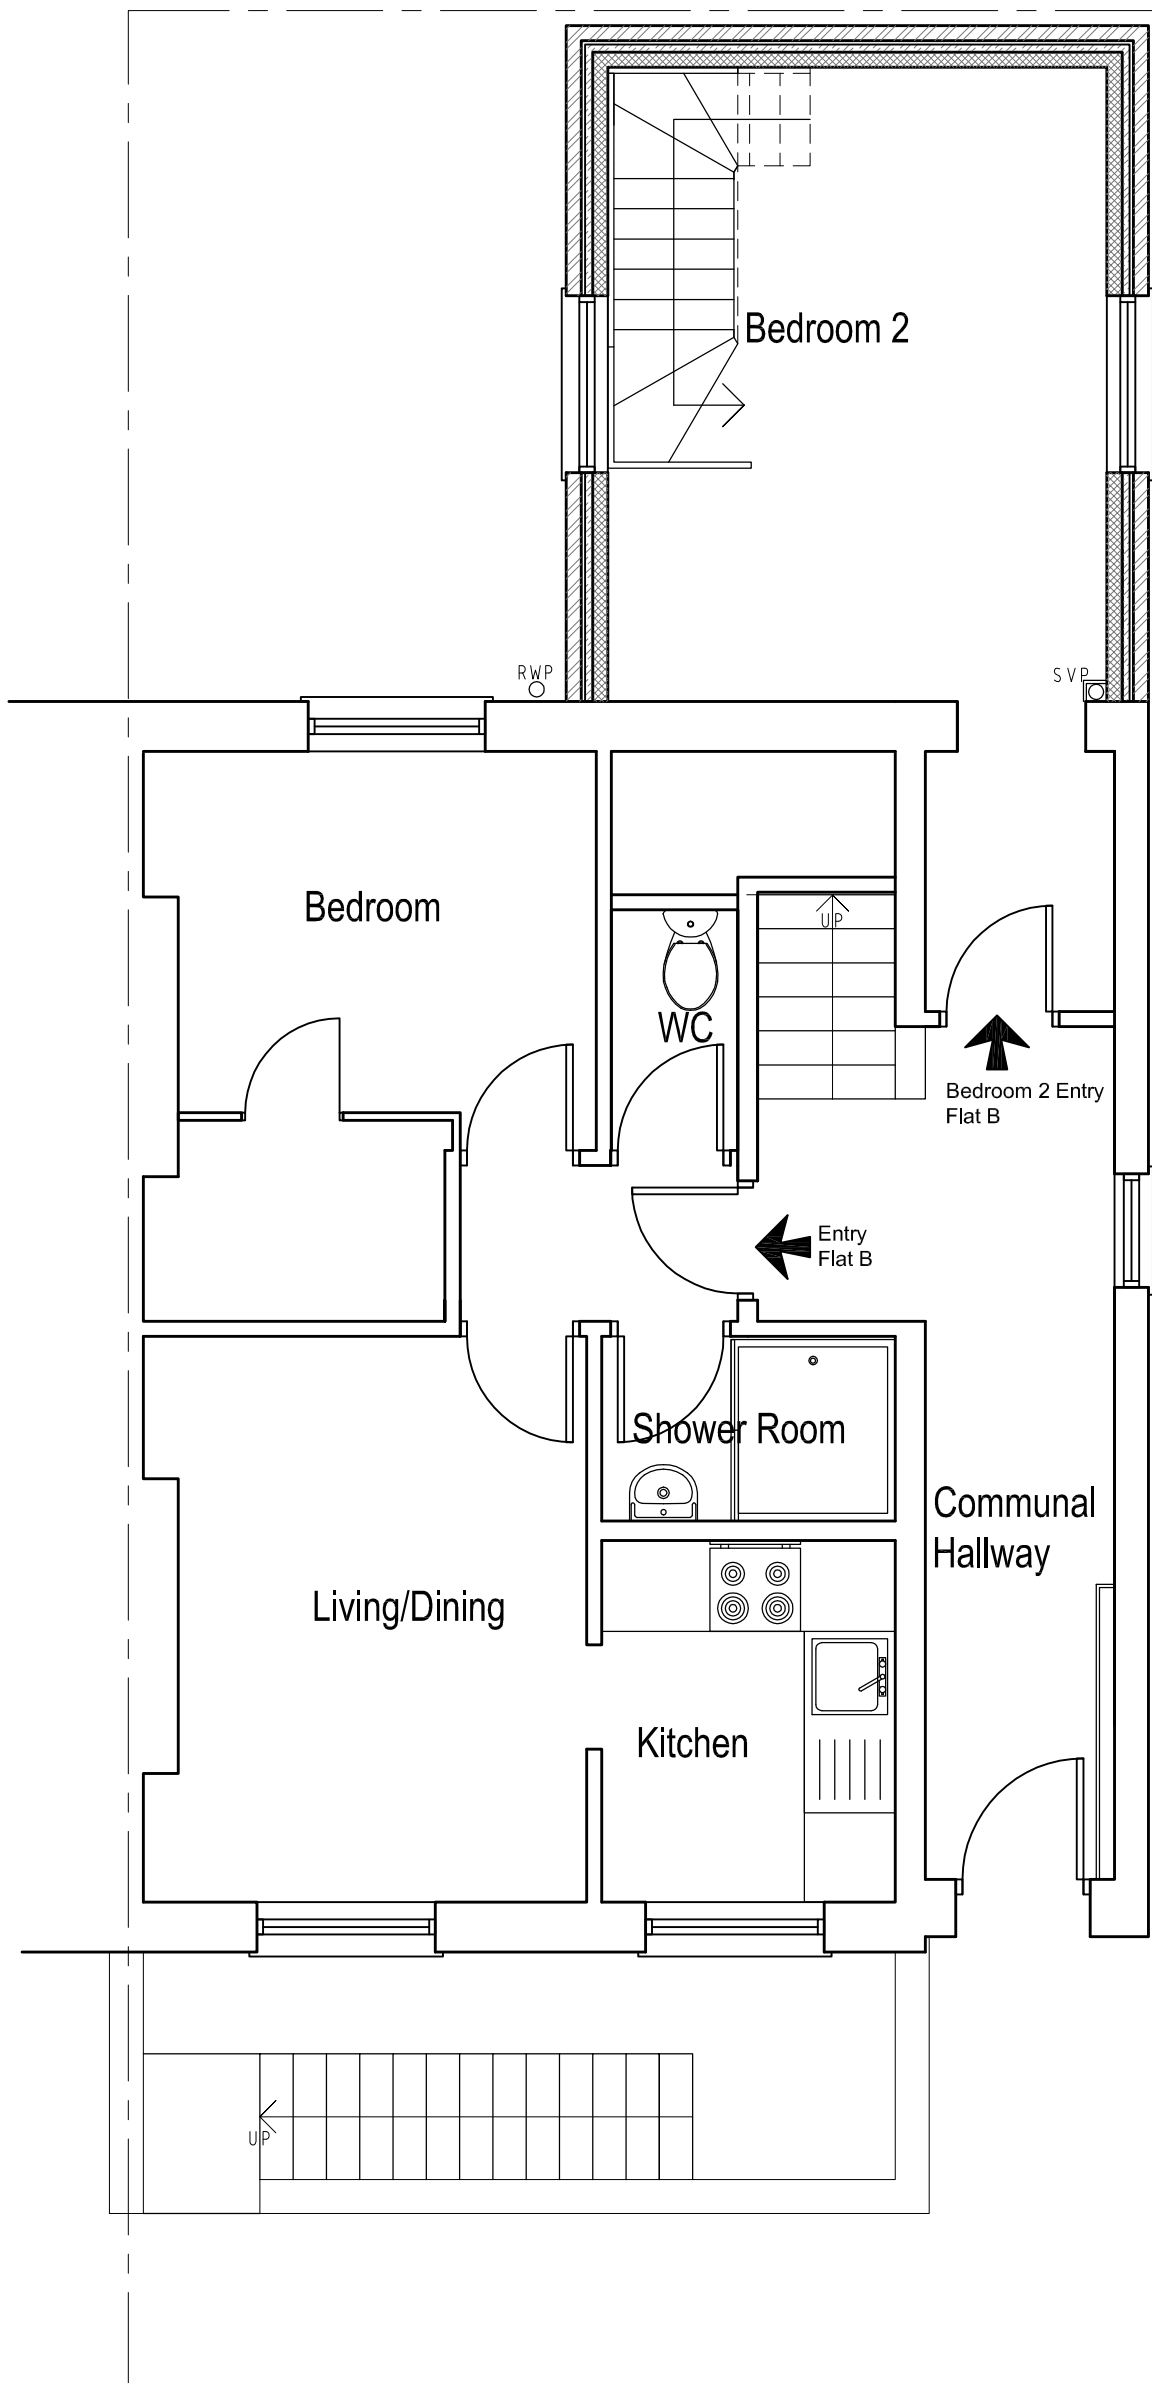


 
- Legend
-  Blockwork
  -  Insulation
  -  Brickwork
  -  New Partition/Wall

1 —  
2 —  
3 —  
4 —  
5 —  
6 —  
7 —



**7A** PROPOSED GROUND FLOOR PLAN

SCALE 1:50

	<b>Client</b>	<b>Drawing Title</b>	<b>Project Number</b>	<b>Drawing Number</b>
	<b>Project Title</b>	<b>Proposed Ground Floor Plan</b>	<b>Scale</b>	<b>Sheet No.</b>
	148 Camden Street, London, NW1 9PA	<b>Rev</b> <b>Date</b> <b>Description</b> <b>Rev By</b> <b>Ckd By</b>	13-103	13-103-105
			1:50 (A3)	-
			15/05/13	
			Revised	
			Status	