


1 -

2 -


3 -

4 -


5 -

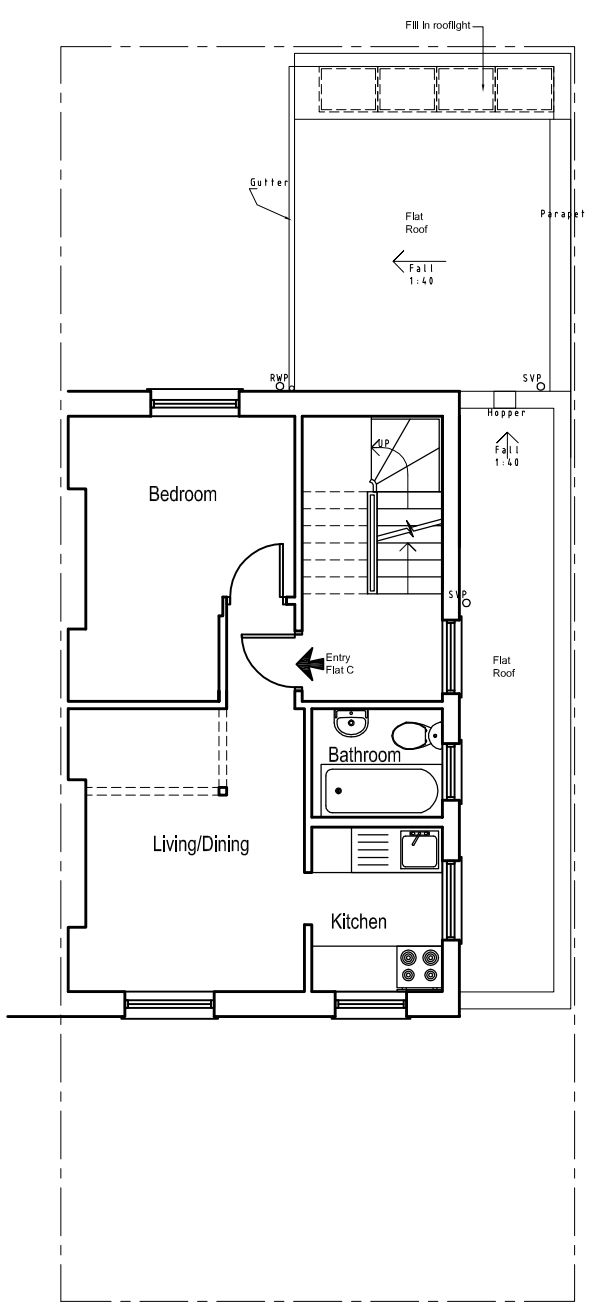

PROPOSED FIRST FLOOR PLAN

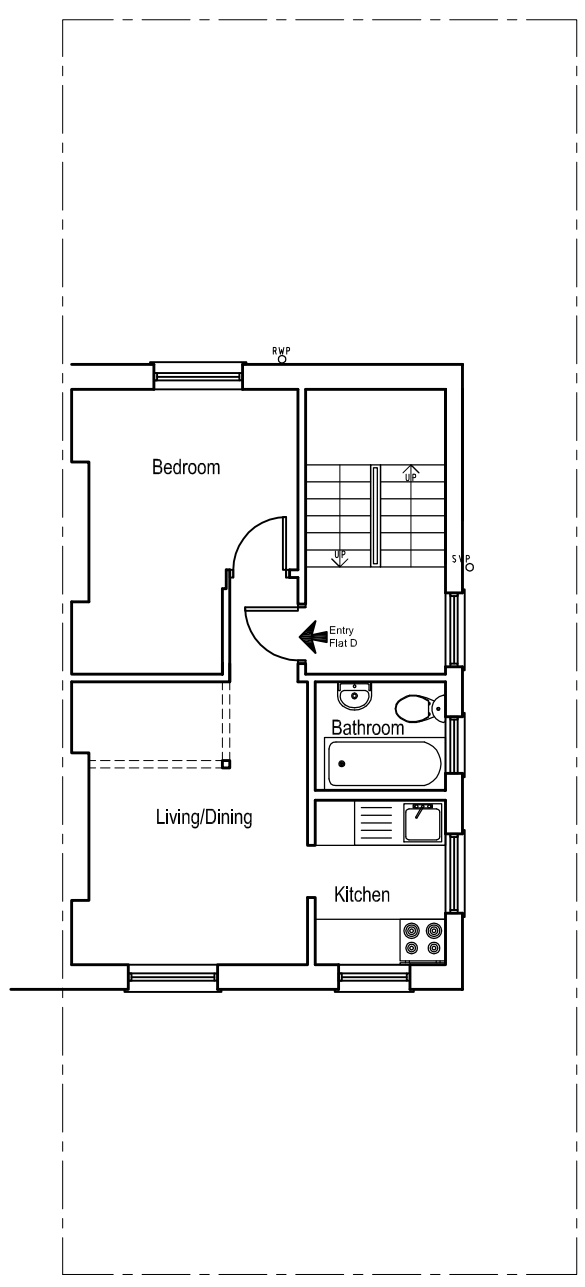

PROPOSED SECOND FLOOR PLAN

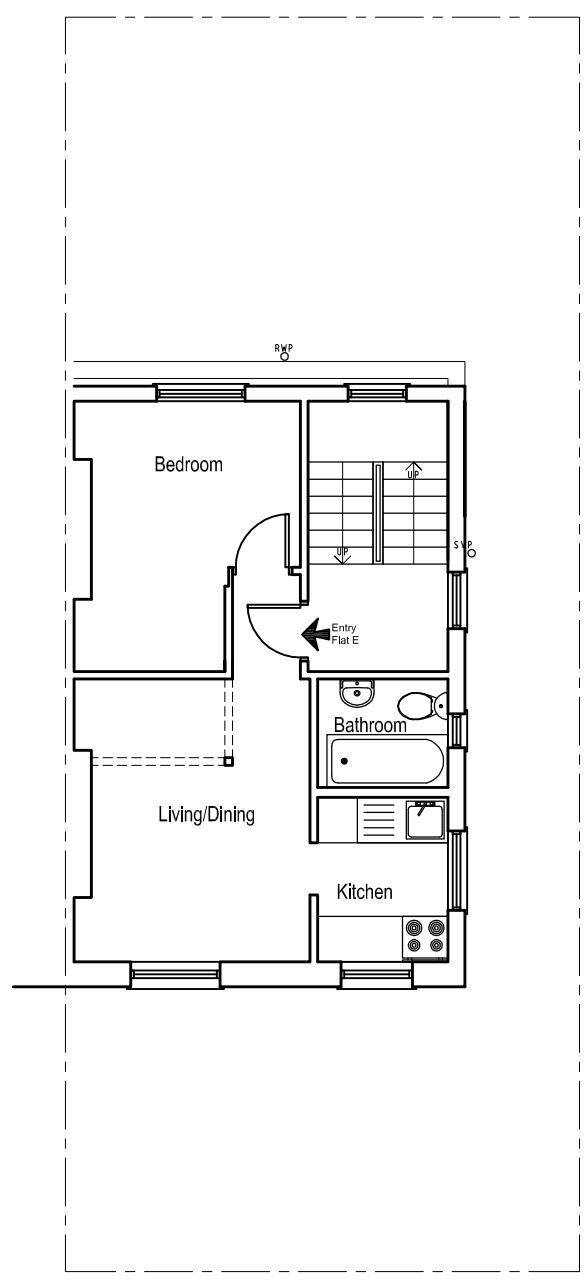

PROPOSED THIRD FLOOR PLAN

6A PROPOSED UPPER FLOOR PLANS

SCALE 1:100

6 -

7 -

	Client	Drawing Title Proposed Upper Floor Plans	Project Number	13-103	Drawing Number	
	Project Title		148 Camden Street, London, NW1 9PA	Scale	1:100 (A3)	Sheet No.
			Date	15/05/13	Rev.	-
			Revised			
			Status			
		Rev Date	Description	Rev By	Ckd By	