


1 —

2 —

3 —

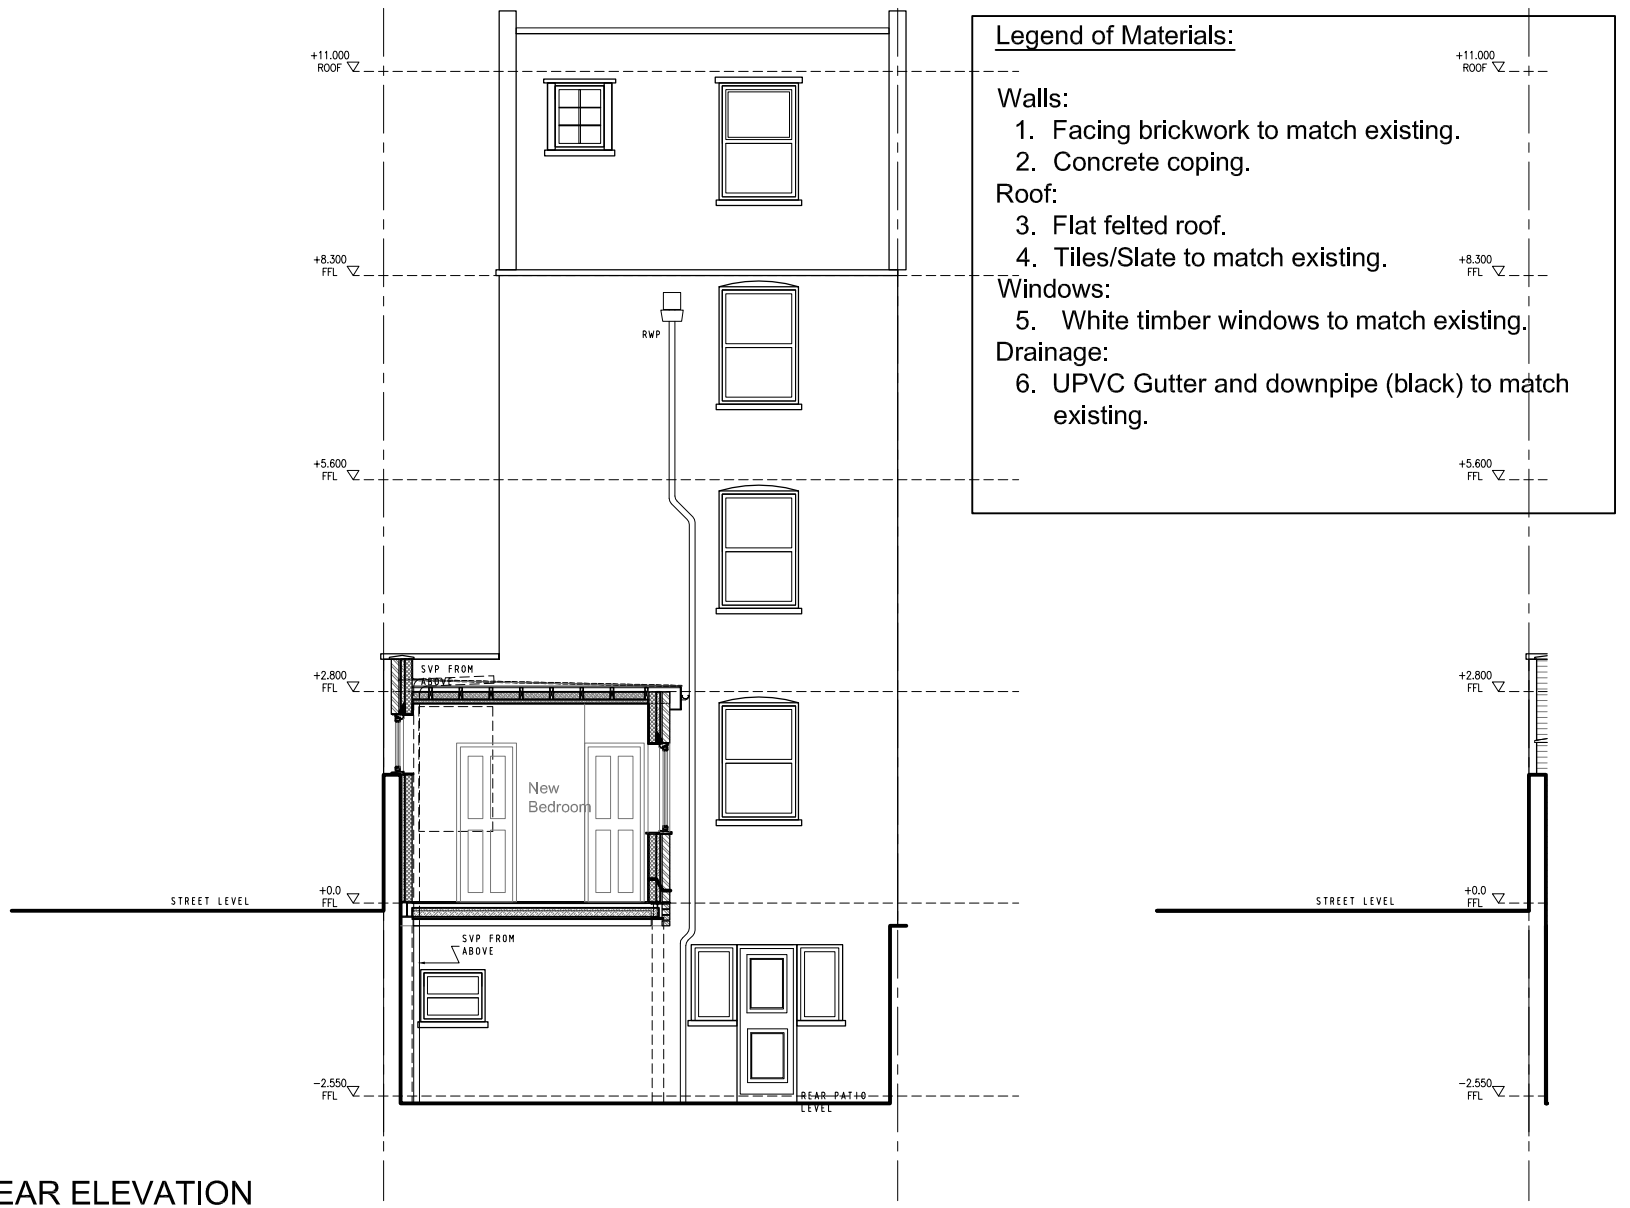


3A EXISTING REAR ELEVATION

SCALE 1:100

4 —

5 —

6 —

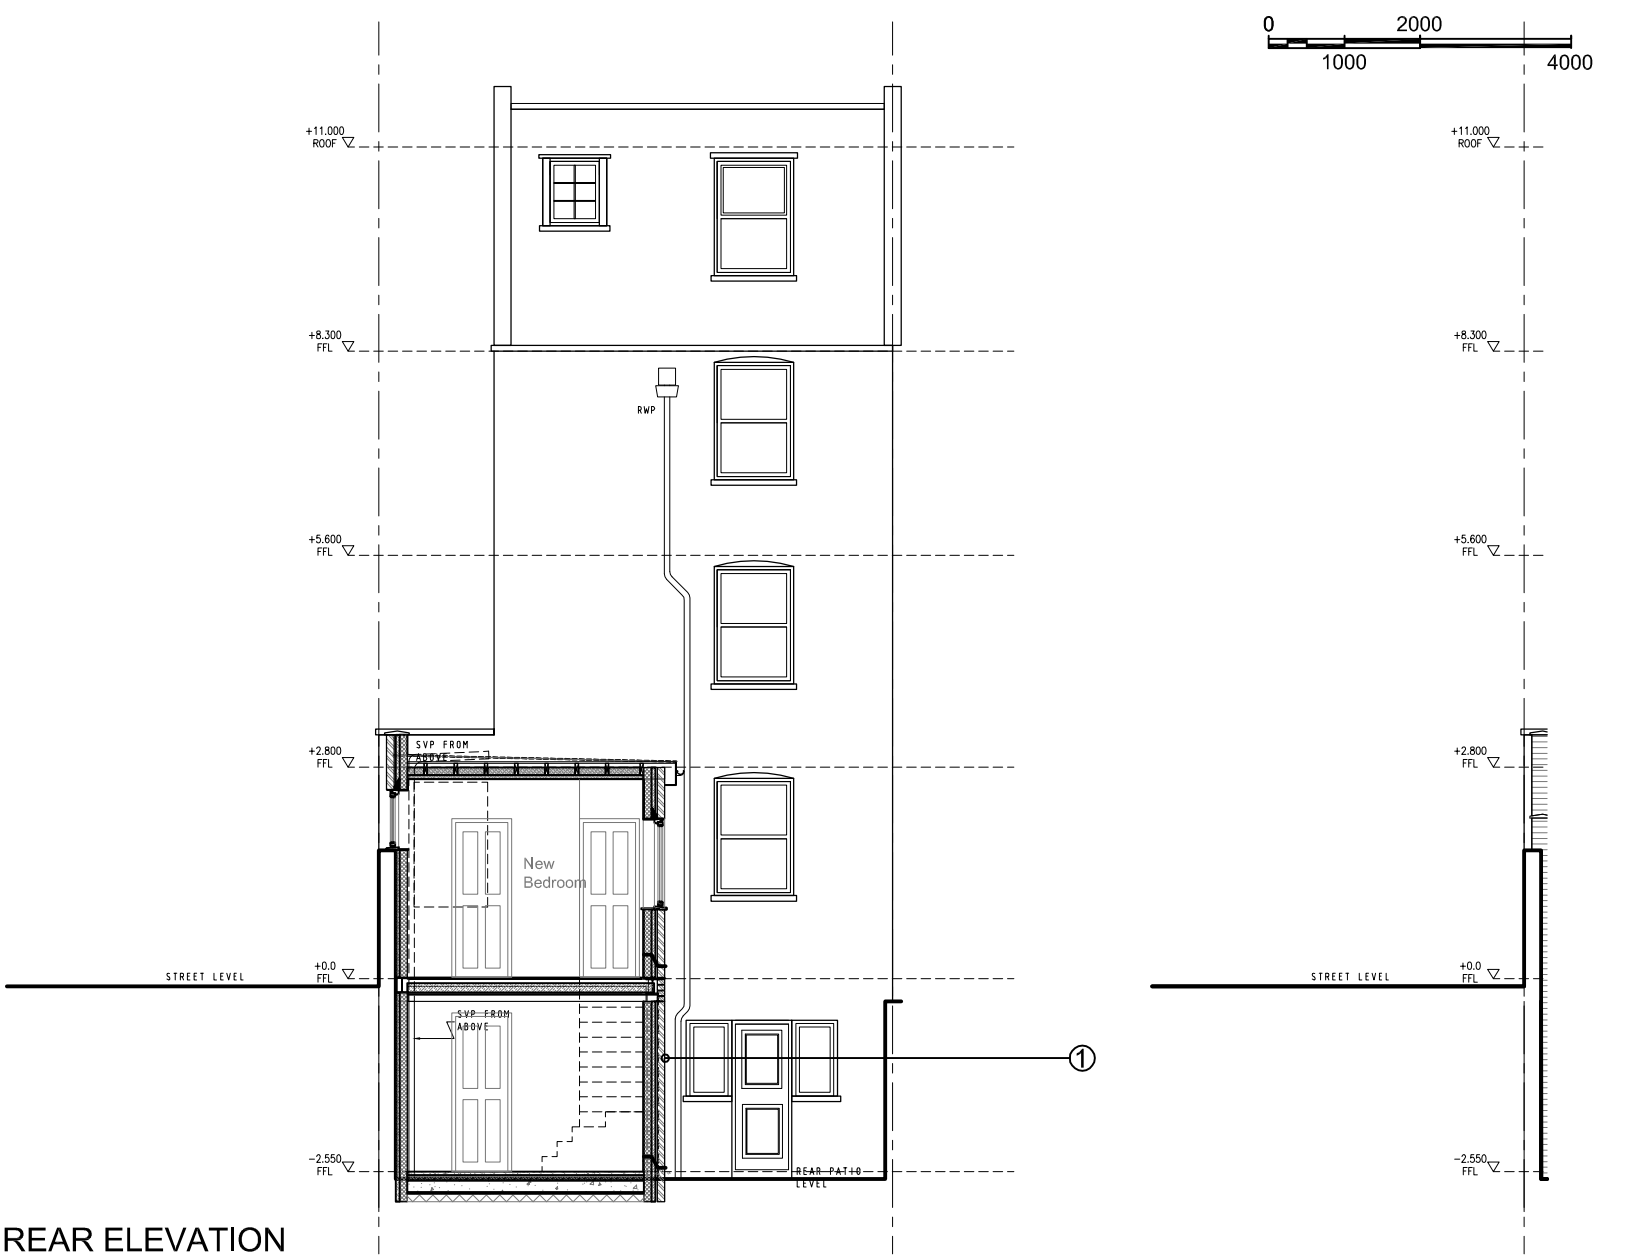

7A PROPOSED REAR ELEVATION

SCALE 1:100

7 —

	Client	Existing and Proposed Rear Elevation	Project Number	13-103	Drawing Number	13-103-108 -	
	Project Title		148 Camden Street, London, NW1 9PA	Scale	1:100 (A3)		Sheet No.
			Date	21/05/13	Rev.		
			Revised		Status		
			Rev	Date	Description	Rev By	Ckd By