




3 SECOND FLOOR PLAN  
001

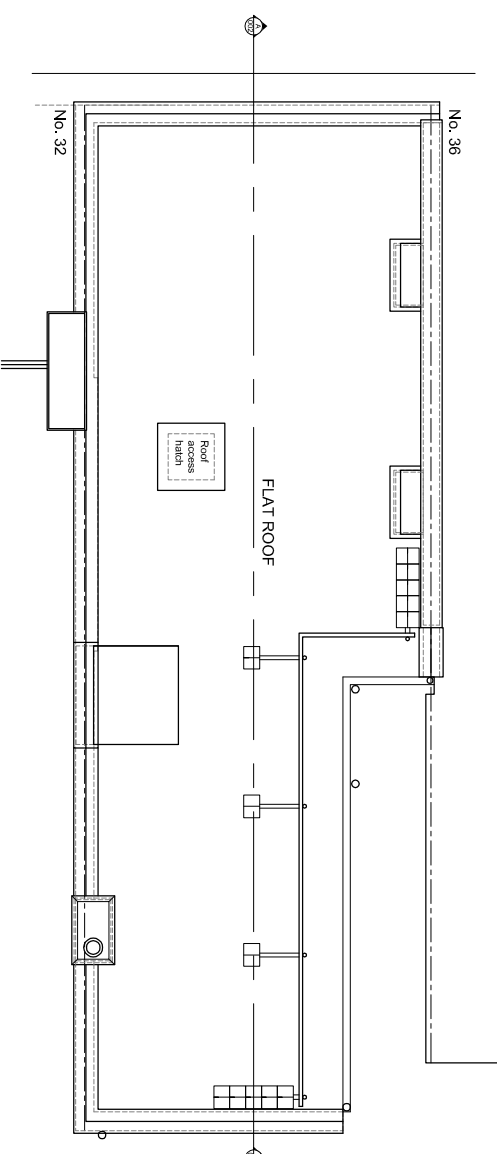

4 ROOF PLAN  
001

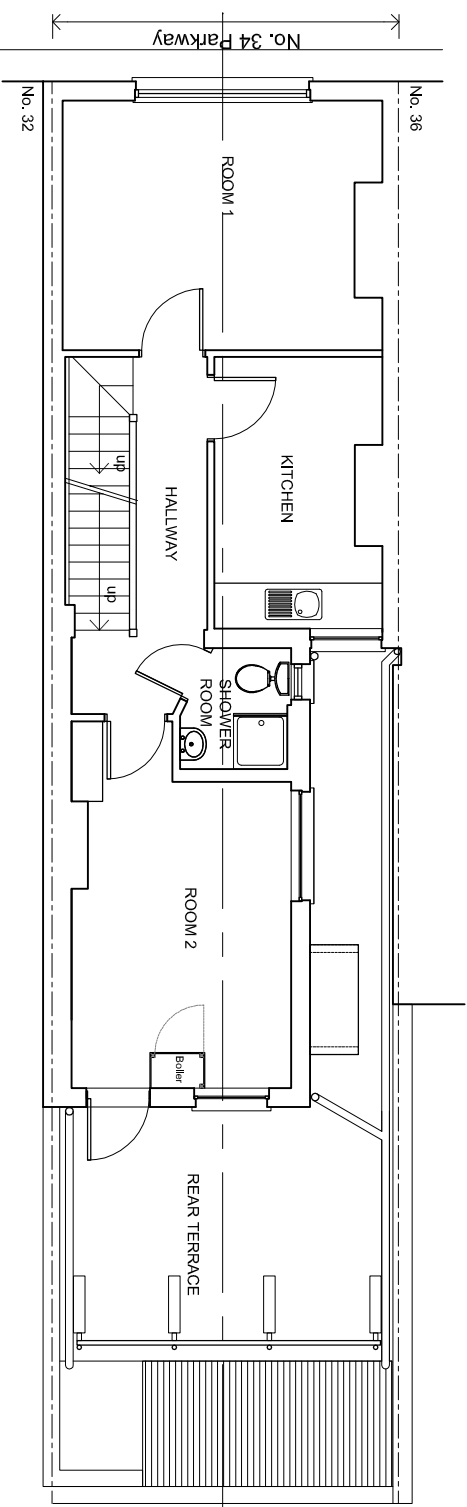

2 FIRST FLOOR PLAN  
001

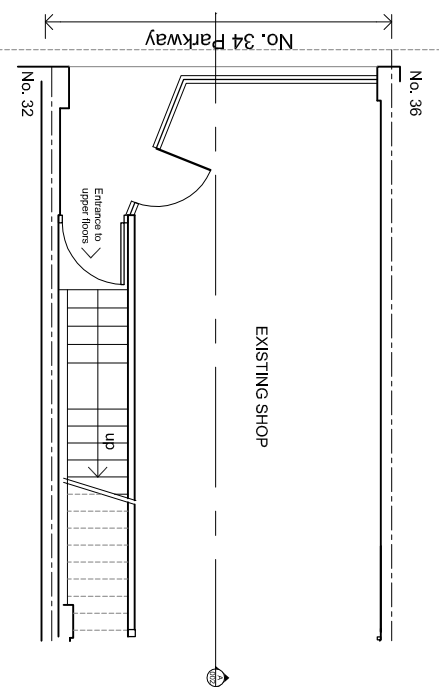

1 GROUND FLOOR PLAN  
001



**PLANNING**

DATE	REVISION	NO.

THIS DRAWING IS NOT TO BE SCALED. ONLY FIGURED DIMENSIONS ARE TO BE USED. CONTRACTORS ARE TO CHECK ALL DIMENSIONS BEFORE WORK COMMENCES, AND REFER ANY APPARENT DISCREPANCY TO THE ARCHITECT.

PROJECT  
34 PARKWAY  
LONDON NW1 7AH

DRAWING  
EXISTING PLANS AND  
REAR ELEVATION

DATE: AUG 2014  
DRAWN: CAD  
SCALE: 1:100@A3

**Adelaide Jones**  
116 Seymour Place  
London W1H 1NW  
T +44 (0) 20 7725 5800  
F +44 (0) 20 7725 5822  
www.adelaidejones.co.uk

DWG FILE:	DRAWING NUMBER	REV. NO.