

Issued to																	
Number of Copies																	
Name	Company																
Tracey Rust	TJR Planning	1															
			</														

[illegible][illegible][illegible]

## Drawing Issue Sheet

**Client.**  
Mr and Mrs Chester

**Job.**  
60 Froggnal, London NW3 6XG

Page No.  
2 of 2

### Drawing Stage.

Planning

**Format Key.**

PDF  
D/ Disk  
H/ Hard Copy

**Status Key.**  
P/ Preliminary  
I/ Information

B/ Billing  
T/ Tender  
C/ Construction  
AB/ As Built  
A-Z/ Drawing Revisions

# Found.

## Found Associates



**14-16 Great Pulteney St, London W1F 9ND**

Phone +44 (0)20 7734 8400


**Fax +44 (0)20 7734 7400**

**info@foundassociates.com**

**www.foundassociates.com**

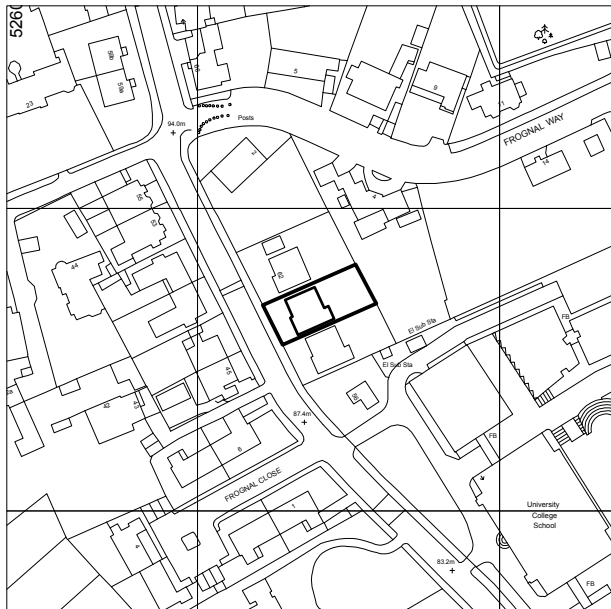 

Site Location Plan  
1:1250 @ A1

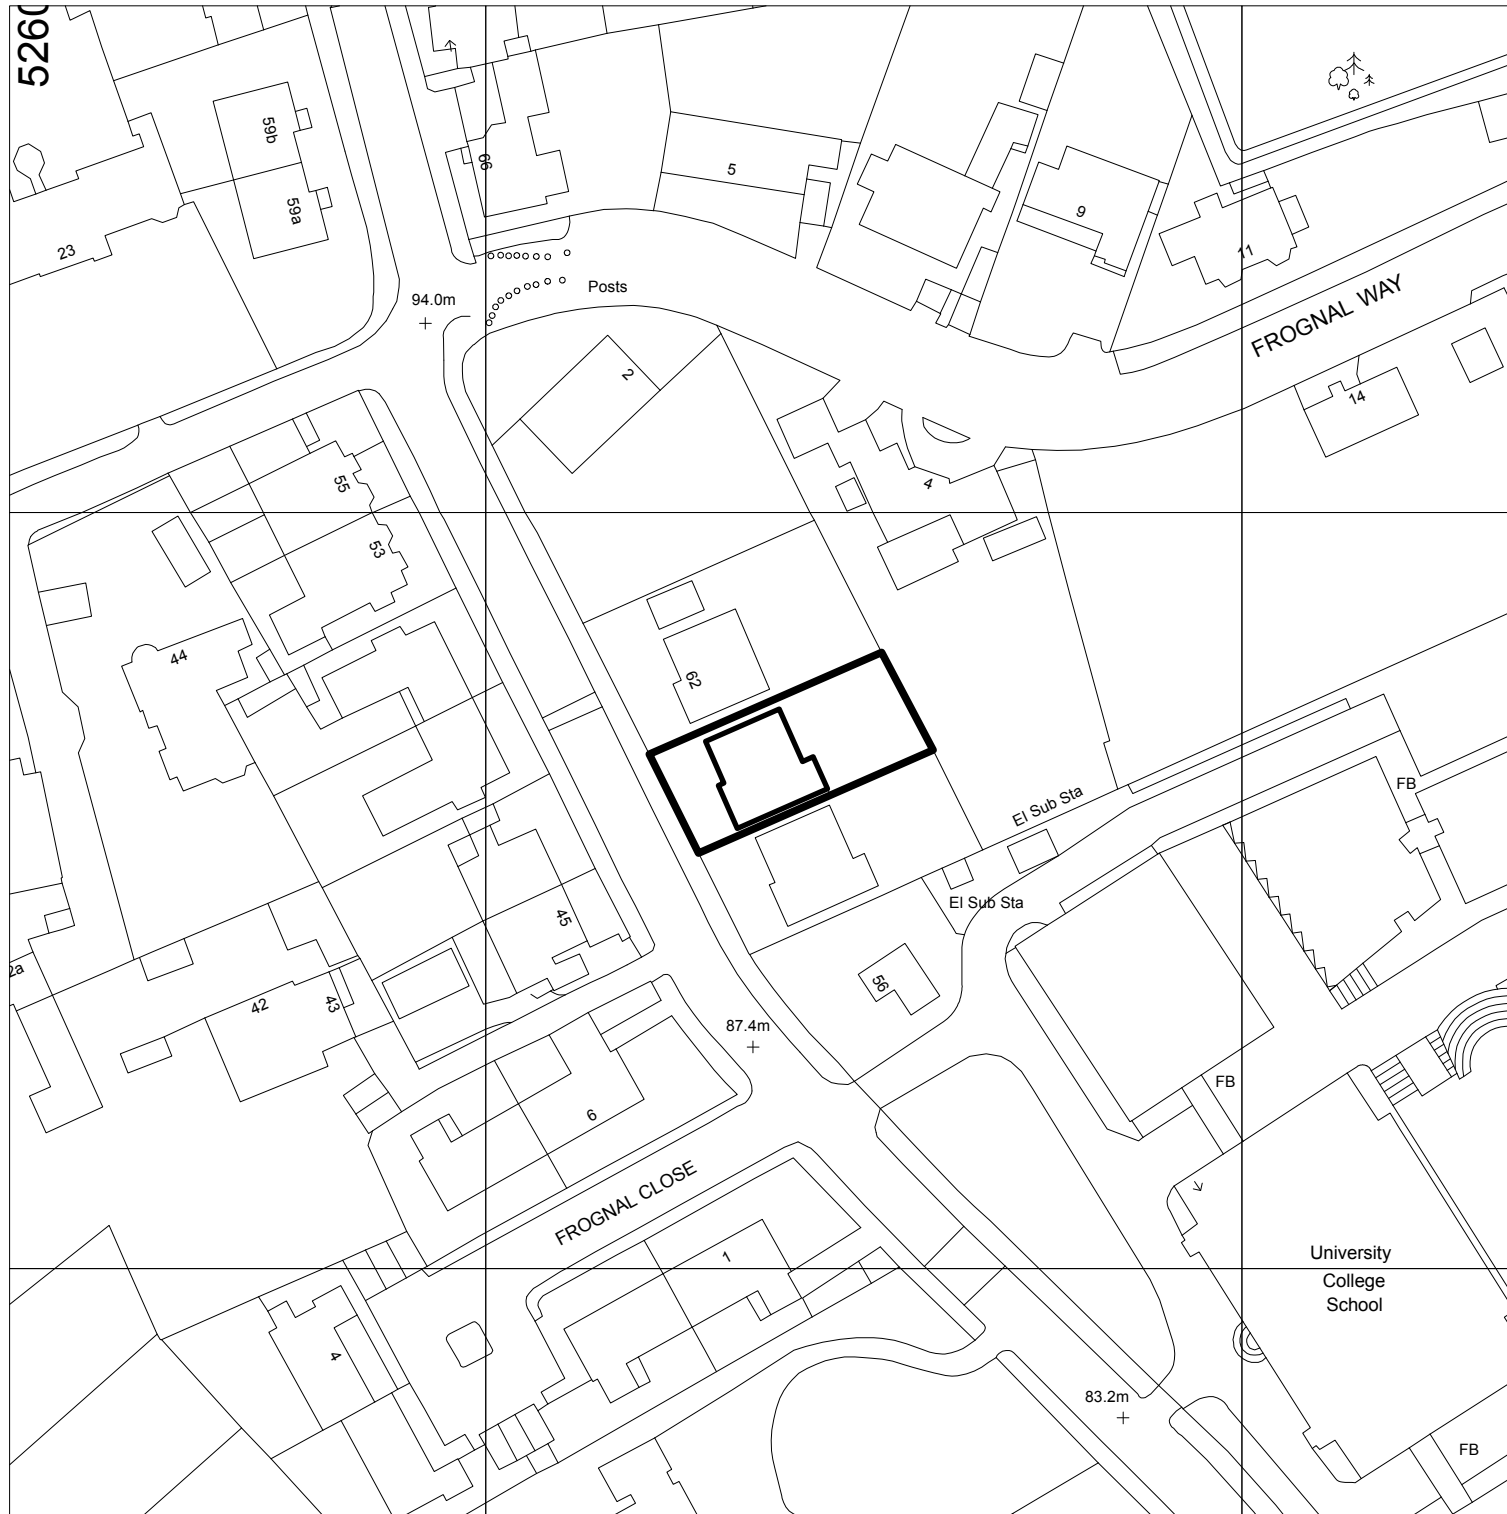


Site Plan  
1:500 @ A1



No.	Date.	Revision.
Planning		
Client.	Mr. & Mrs Chester	
Project.	60 Frogmal London NW3 6XG	
Title.	Site Location Plan	
Date.	September 2014	
Drawn By.	DB	Checked By.
Scale.	As shown	
Do not scale from this drawing.		
Drawing No.	1028_PL_001	
Revision.		

Found Associates  
14-16 Great Pulteney St, London W1F 8ND  
Phone +44 (0)20 7734 8400  
Fax +44 (0)20 7734 7400  
info@foundassociates.com  
www.foundassociates.com

Found.

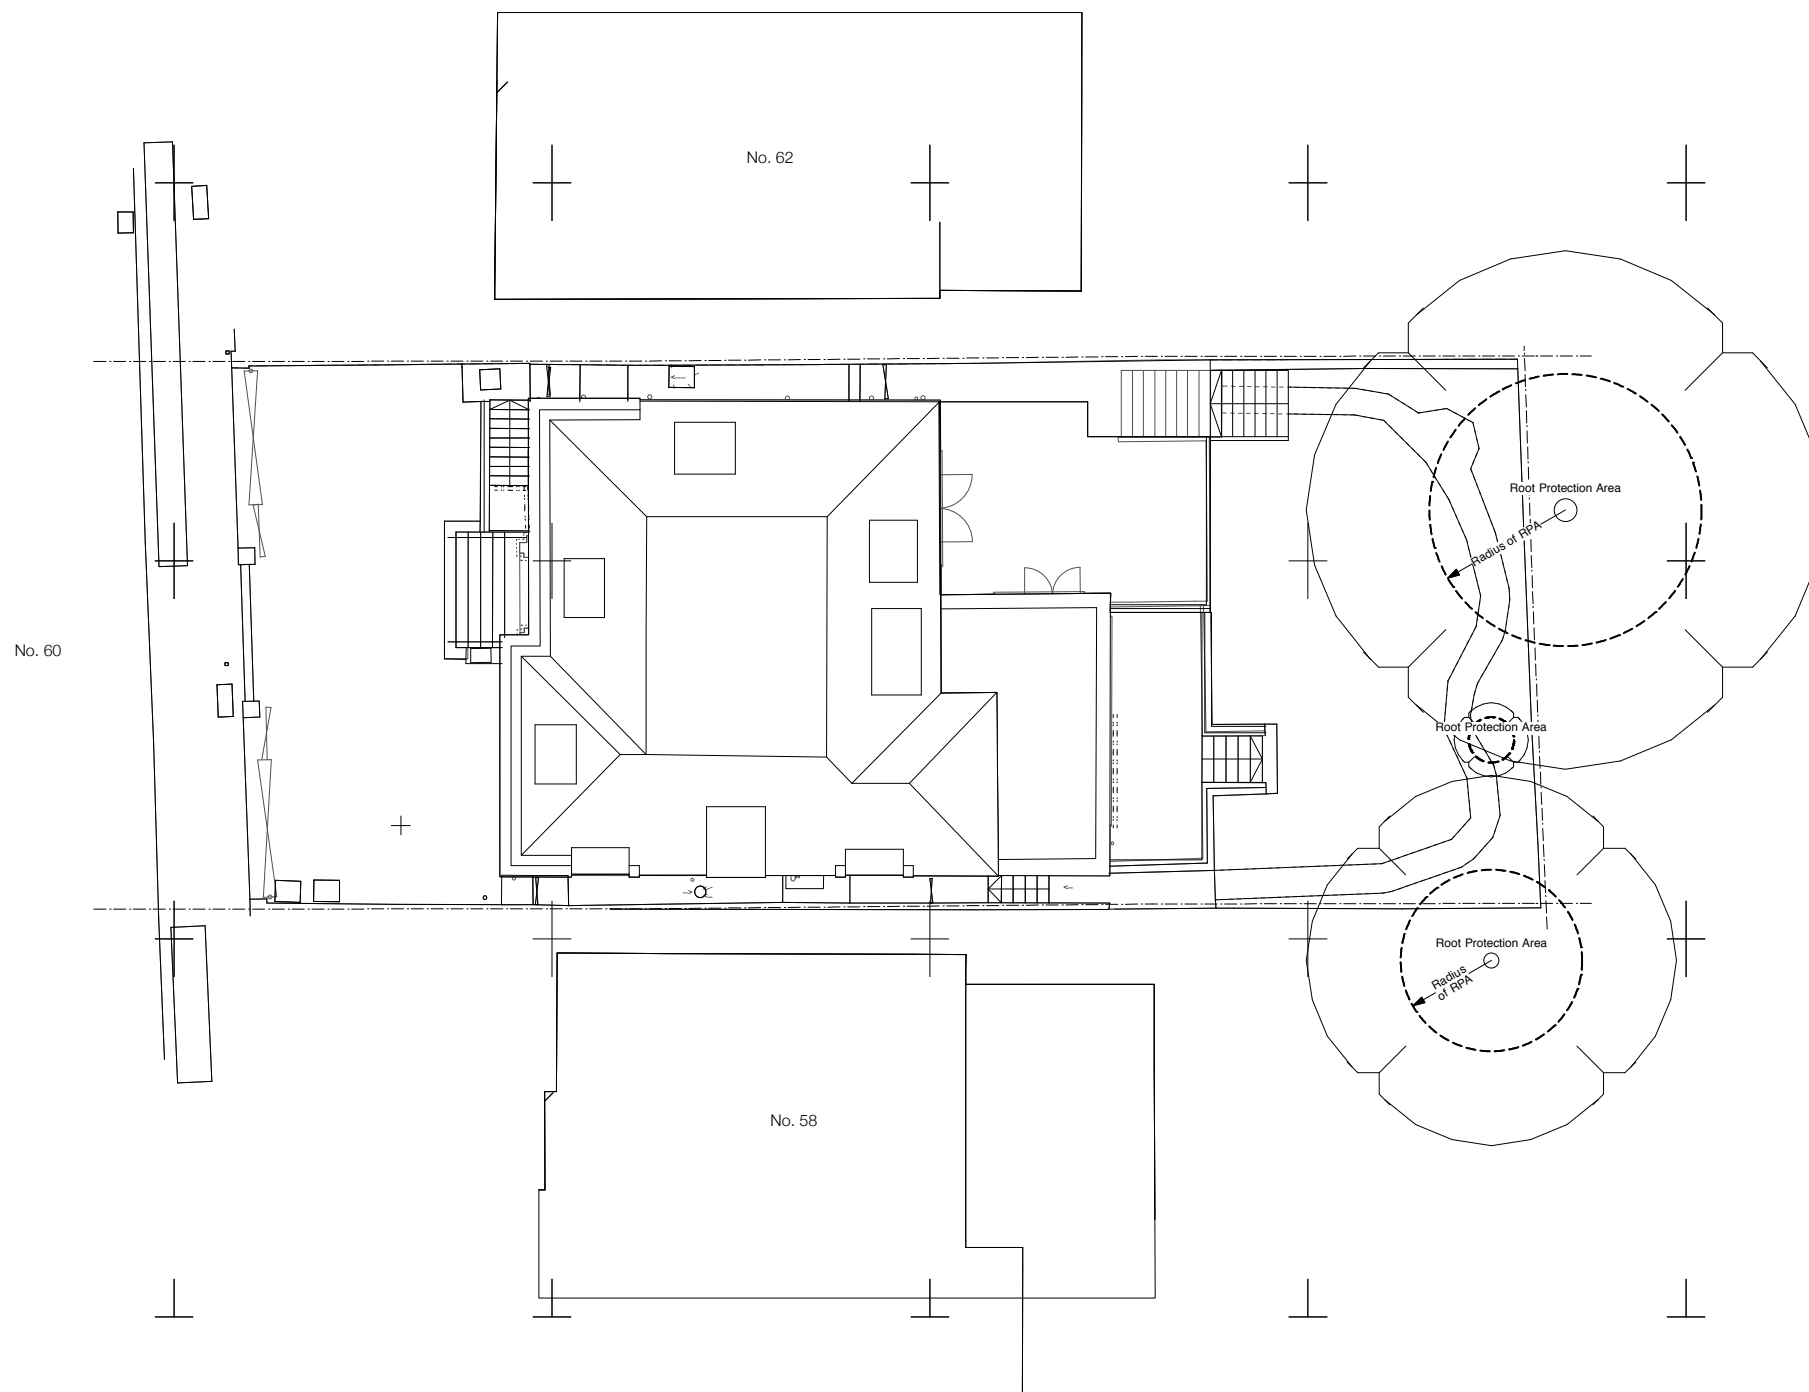

Site Plan  
1:100 @ A1

No.	Date.	Revision.
Planning		
Client.	Mr. & Mrs Chester	
Project.	60 Frogna London NW3 6XG	
Title.	Basement Ground	
Date.	August 2014	
Drawn By.	DB	Checked By.
Scale.	1: 50 @ A1 1:100 @ A3	
Do not scale from this drawing.		

Drawing No. 1028\_PL\_002  
Revision.


Found Associates  
14-16 Great Pulteney St, London W1F 9ND  
Phone +44 (0)20 7734 8400  
Fax +44 (0)20 7734 7400  
info@foundassociates.com  
www.foundassociates.com

Found.



No. 62

Site boundary

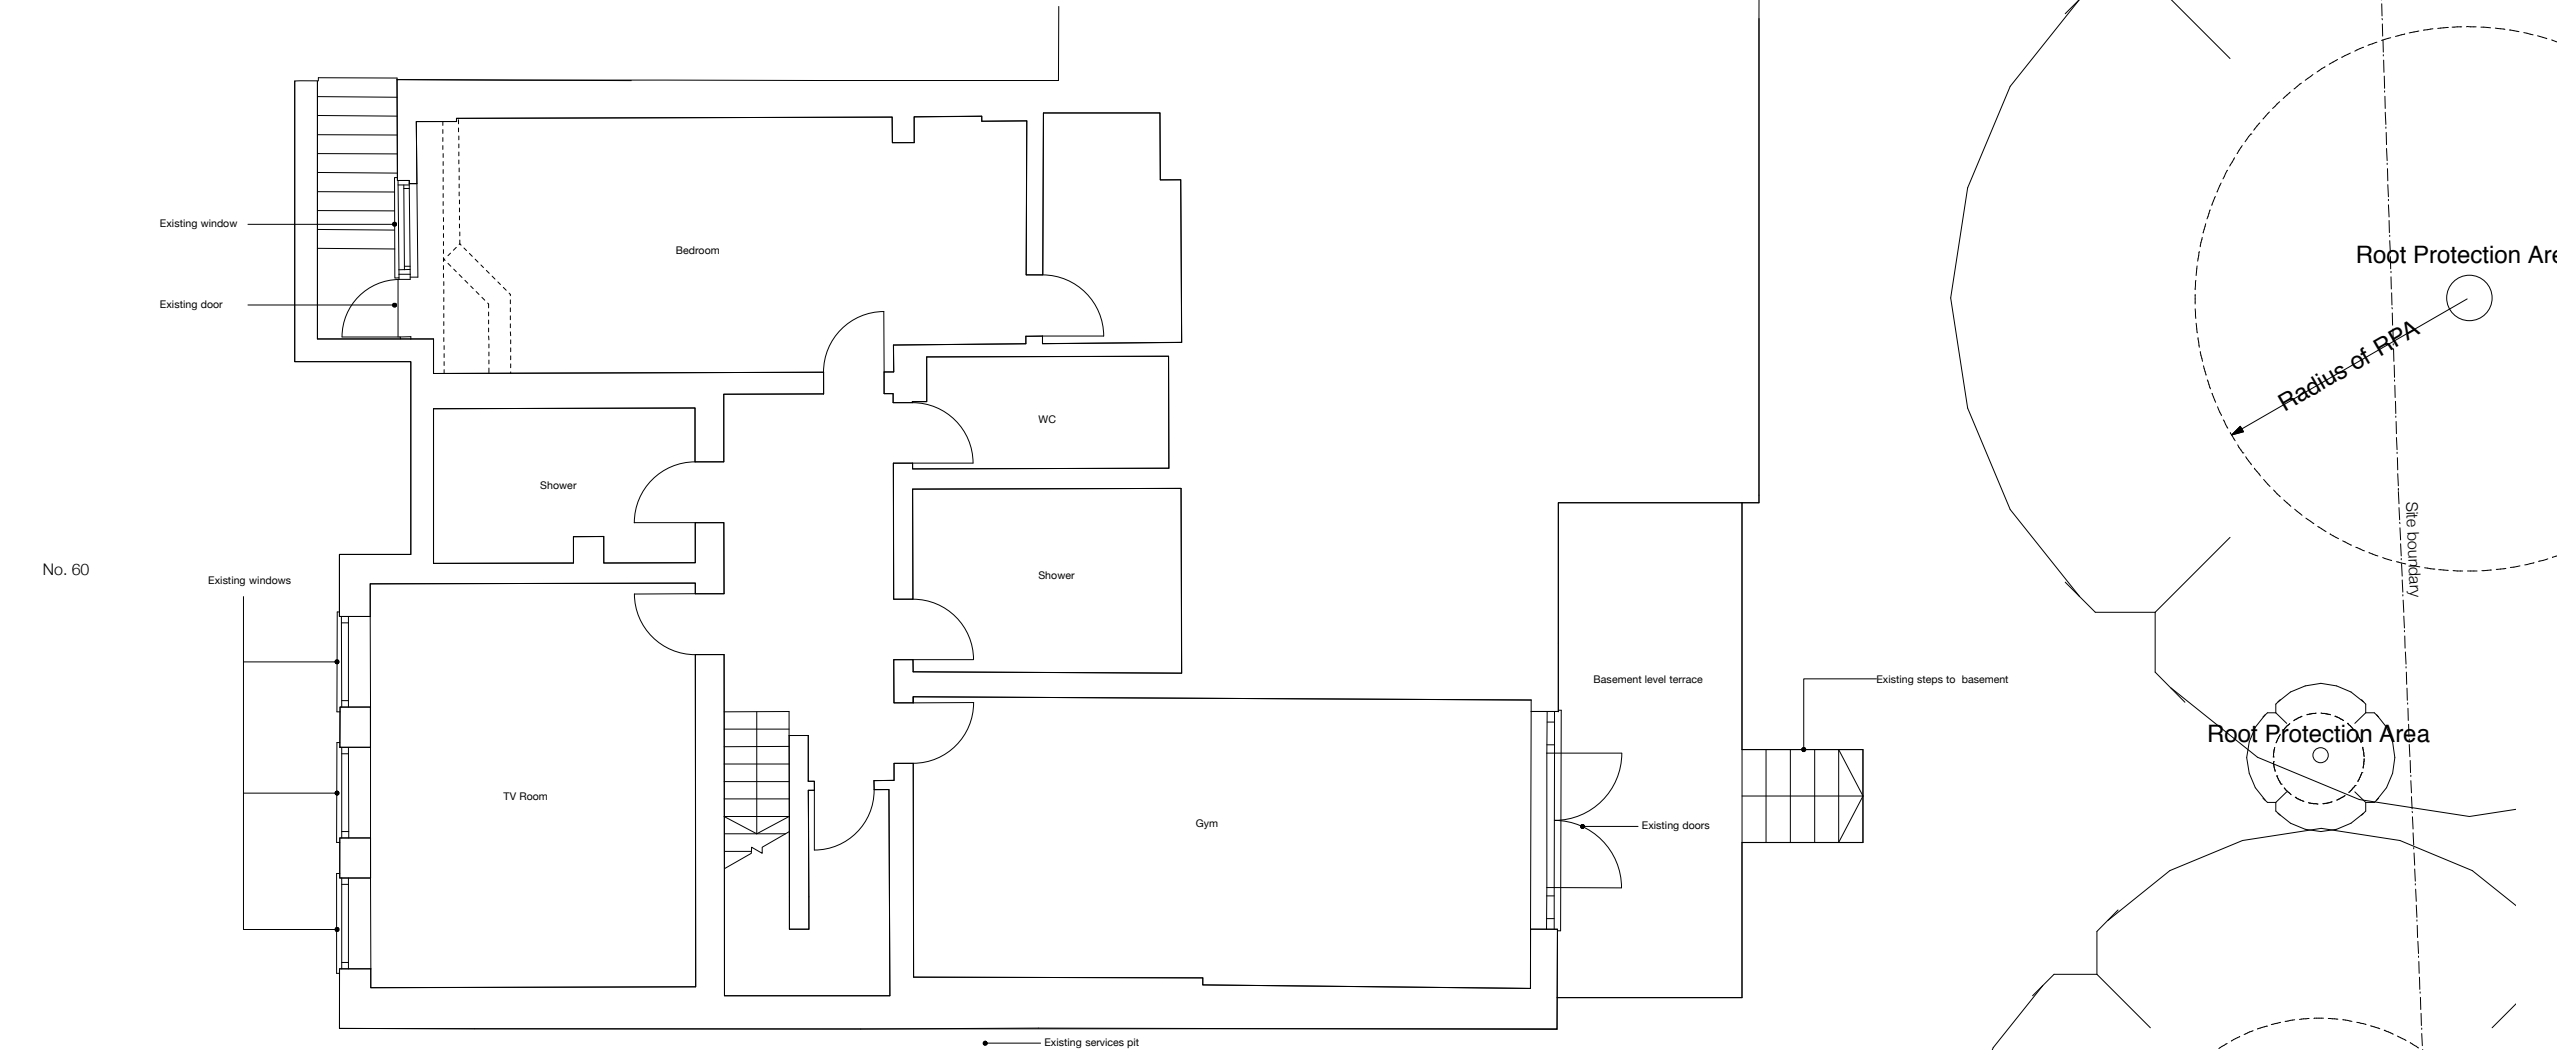

Site boundary

No. 58


**Root Protection Area**


No.	Date.	Revision.
<b>Planning</b>		
<b>Client</b>	Mr. & Mrs Chester	
<b>Project</b>	60 Frogna London NW3 6XG	
<b>Title</b>	Existing Basement Plan	
<b>Date.</b>	August 2014	
<b>Drawn By.</b>	DB	<b>Checked By.</b>
<b>Scale.</b>	1: 50 @ A1 1:100 @ A3	
<b>Do not scale from this drawing.</b>		

**Drawing No.** 1028\_PL\_01  
**Revision.**

**Found Associates**  
14-16 Great Pulteney St, London W1F 9ND  
Phone +44 (0)20 7734 8400  
Fax +44 (0)20 7734 7400  
info@foundassociates.com  
www.foundassociates.com

**Found.**

 

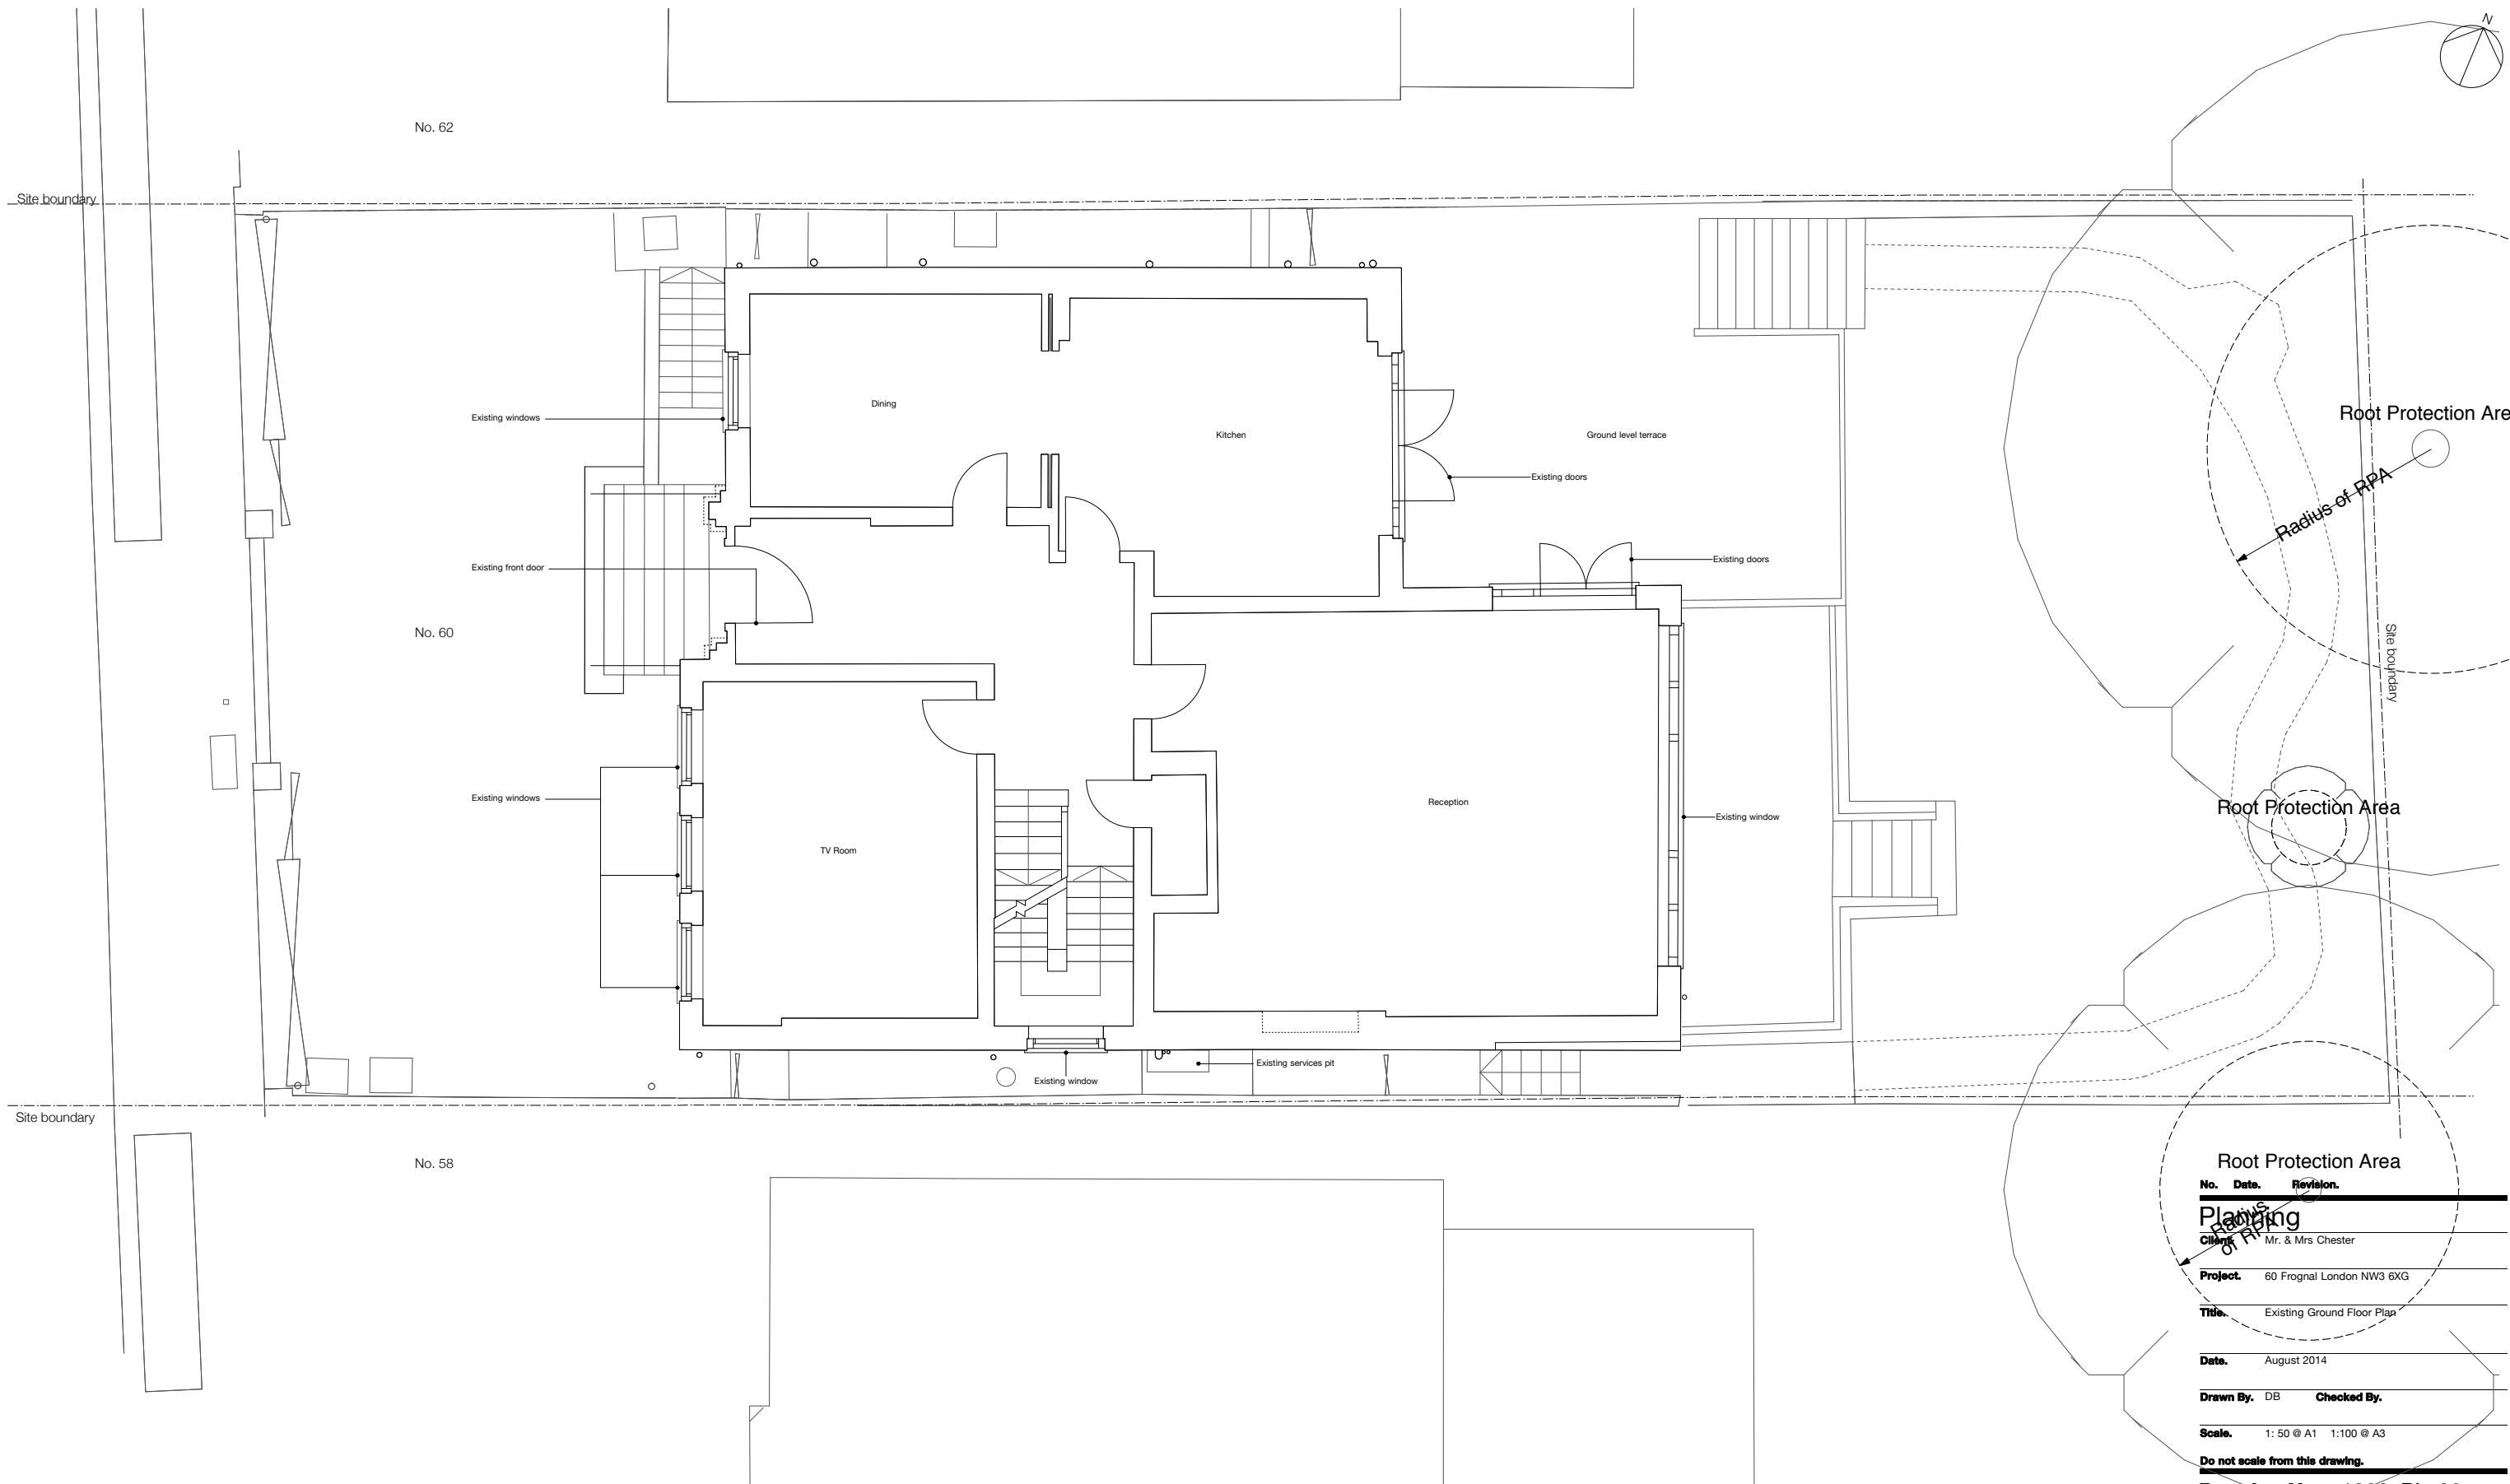


Root Protection Area		
No.	Date.	Revision.
Planning		
Client	Mr. & Mrs Chester	
Project	60 Frogna London NW3 6XG	
Title	Existing Ground Floor Plan	
Date.	August 2014	
Drawn By.	DB	Checked By.
Scale.	1: 50 @ A1 1:100 @ A3	
Do not scale from this drawing.		

Drawing No. 1028\_PL\_02  
Revision.

Found Associates  
14-16 Great Pulteney St, London W1F 9ND  
Phone +44 (0)20 7734 8400  
Fax +44 (0)20 7734 7400  
info@foundassociates.com  
www.foundassociates.com




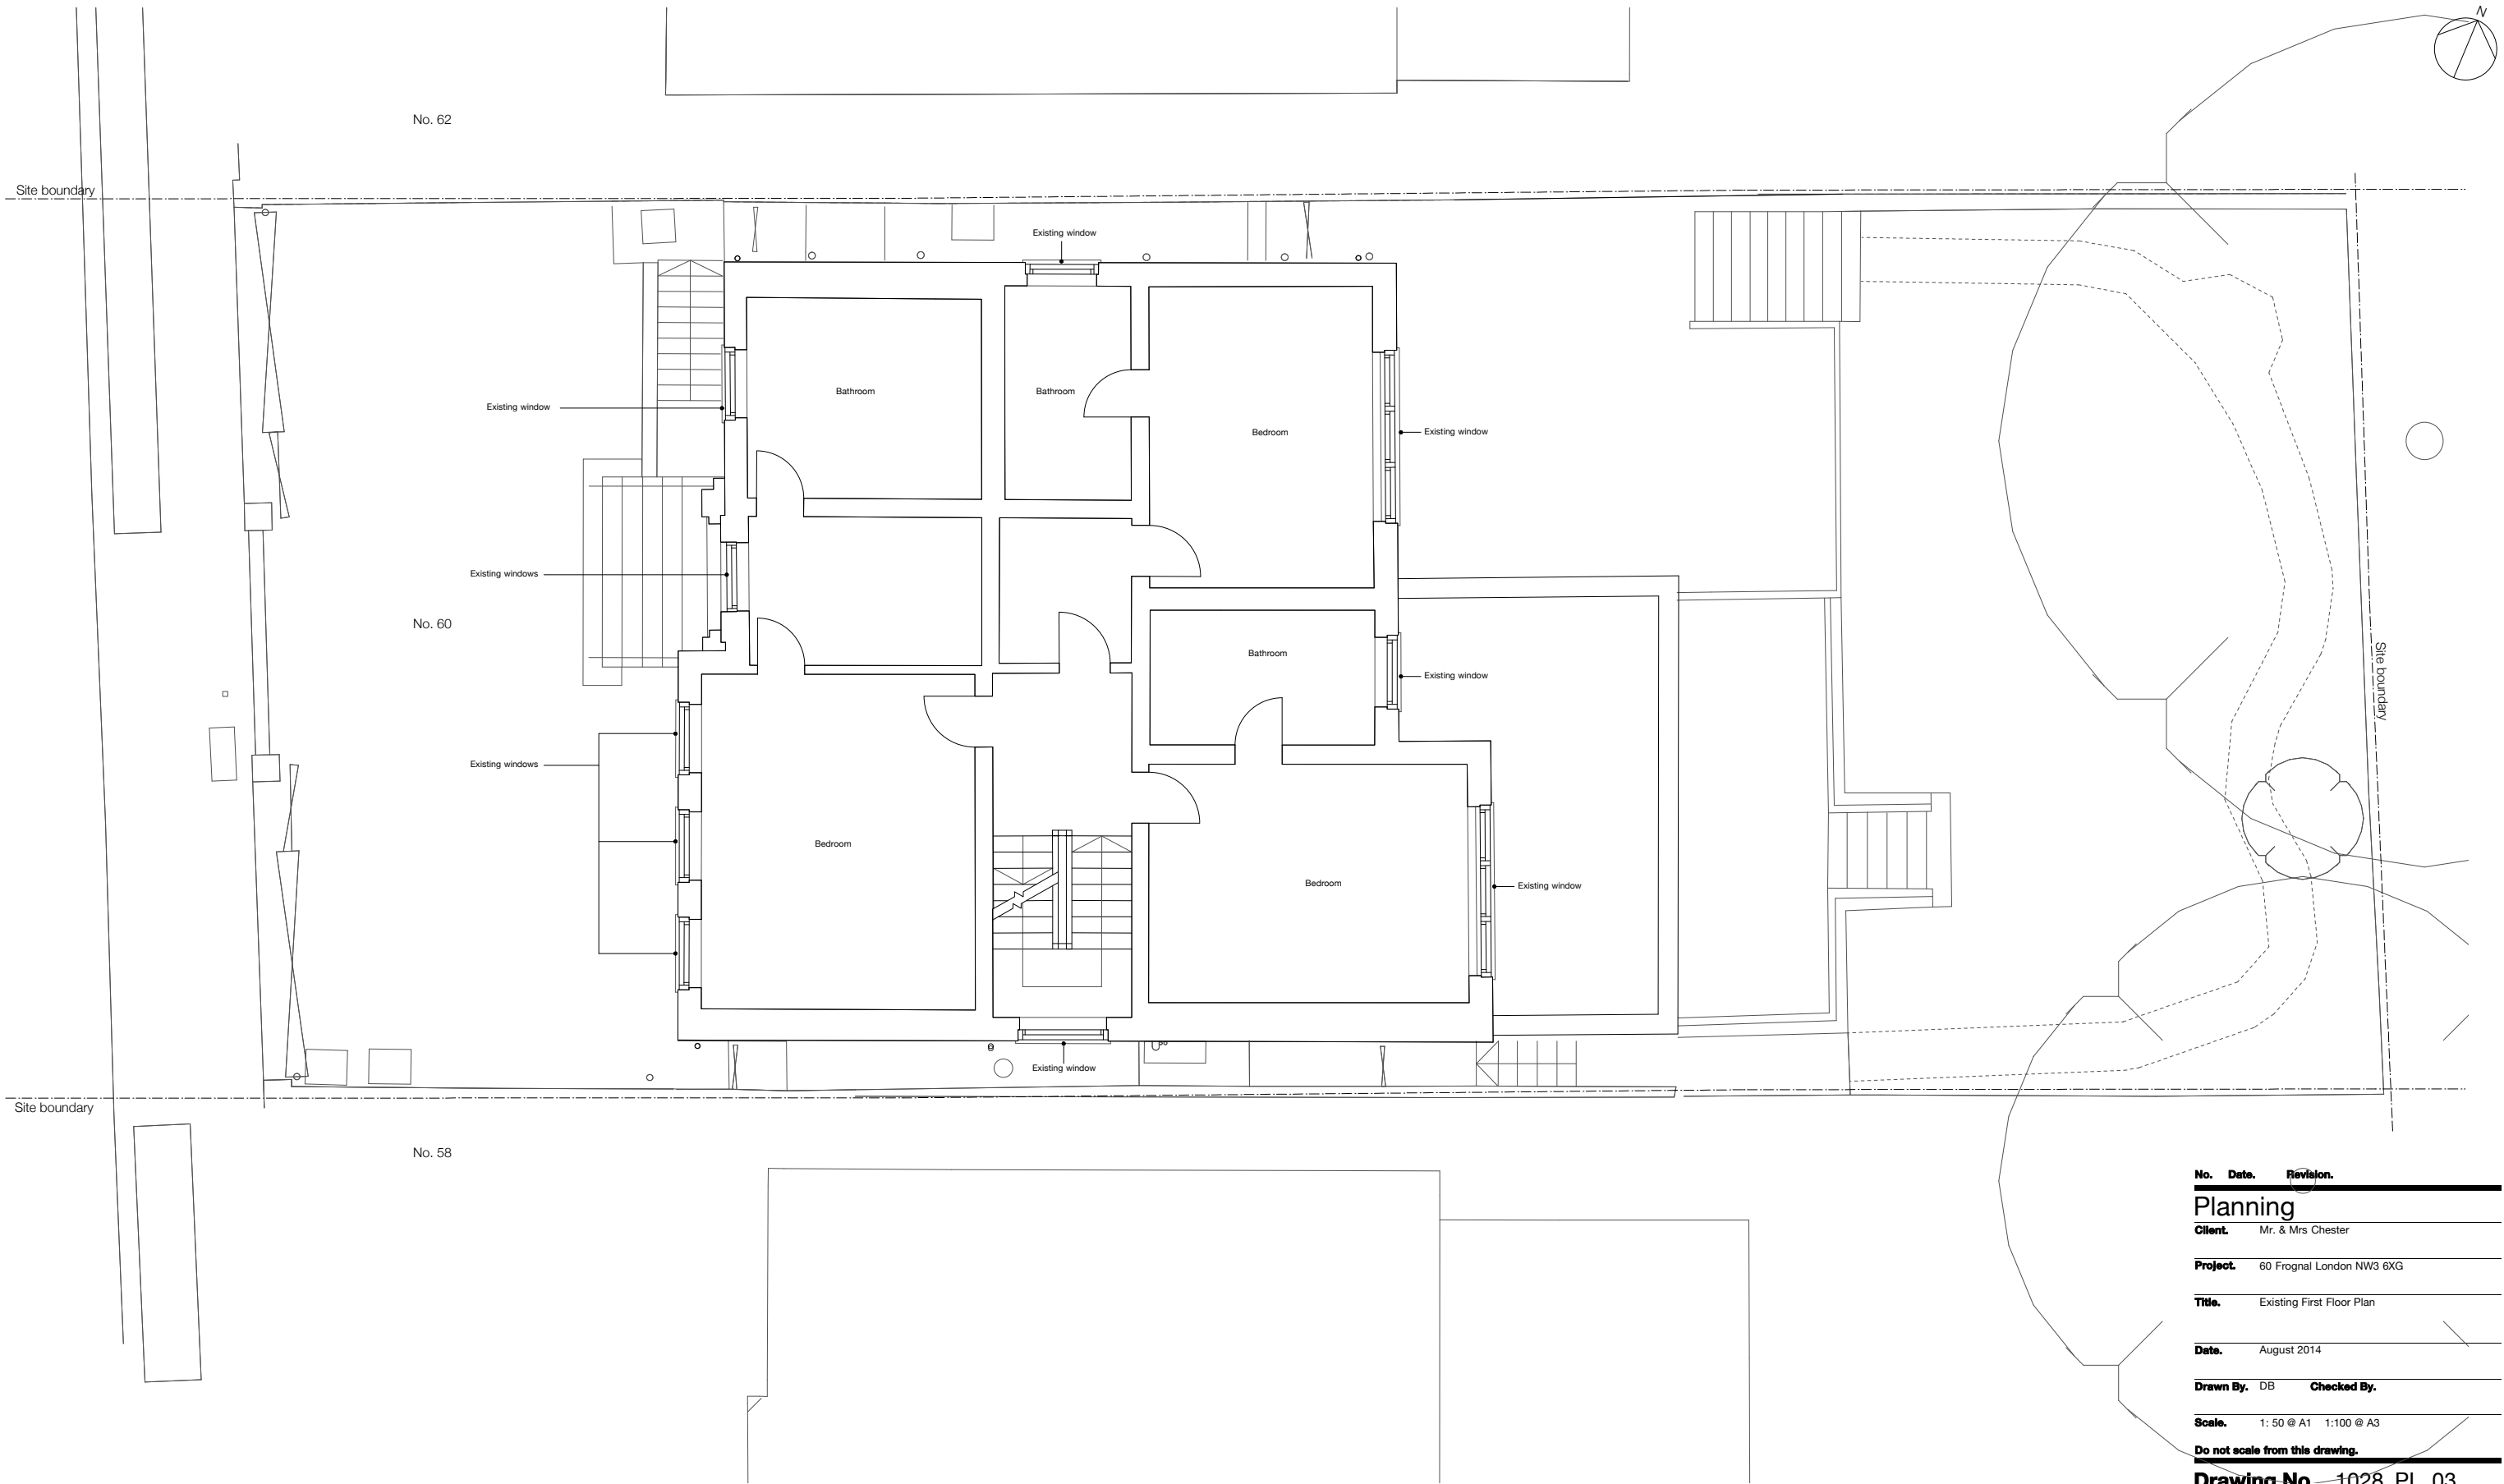

No.	Date.	Revision.
Planning		
Client.	Mr. & Mrs Chester	
Project.	60 Frogna London NW3 6XG	
Title.	Existing First Floor Plan	
Date.	August 2014	
Drawn By.	DB	Checked By.
Scale.	1: 50 @ A1 1:100 @ A3	
Do not scale from this drawing.		
Drawing No. 1028_PL_03		
Revision.		

Found Associates  
14-16 Great Pulteney St, London W1F 9ND  
Phone +44 (0)20 7734 8400  
Fax +44 (0)20 7734 7400  
info@foundassociates.com  
www.foundassociates.com

Found.

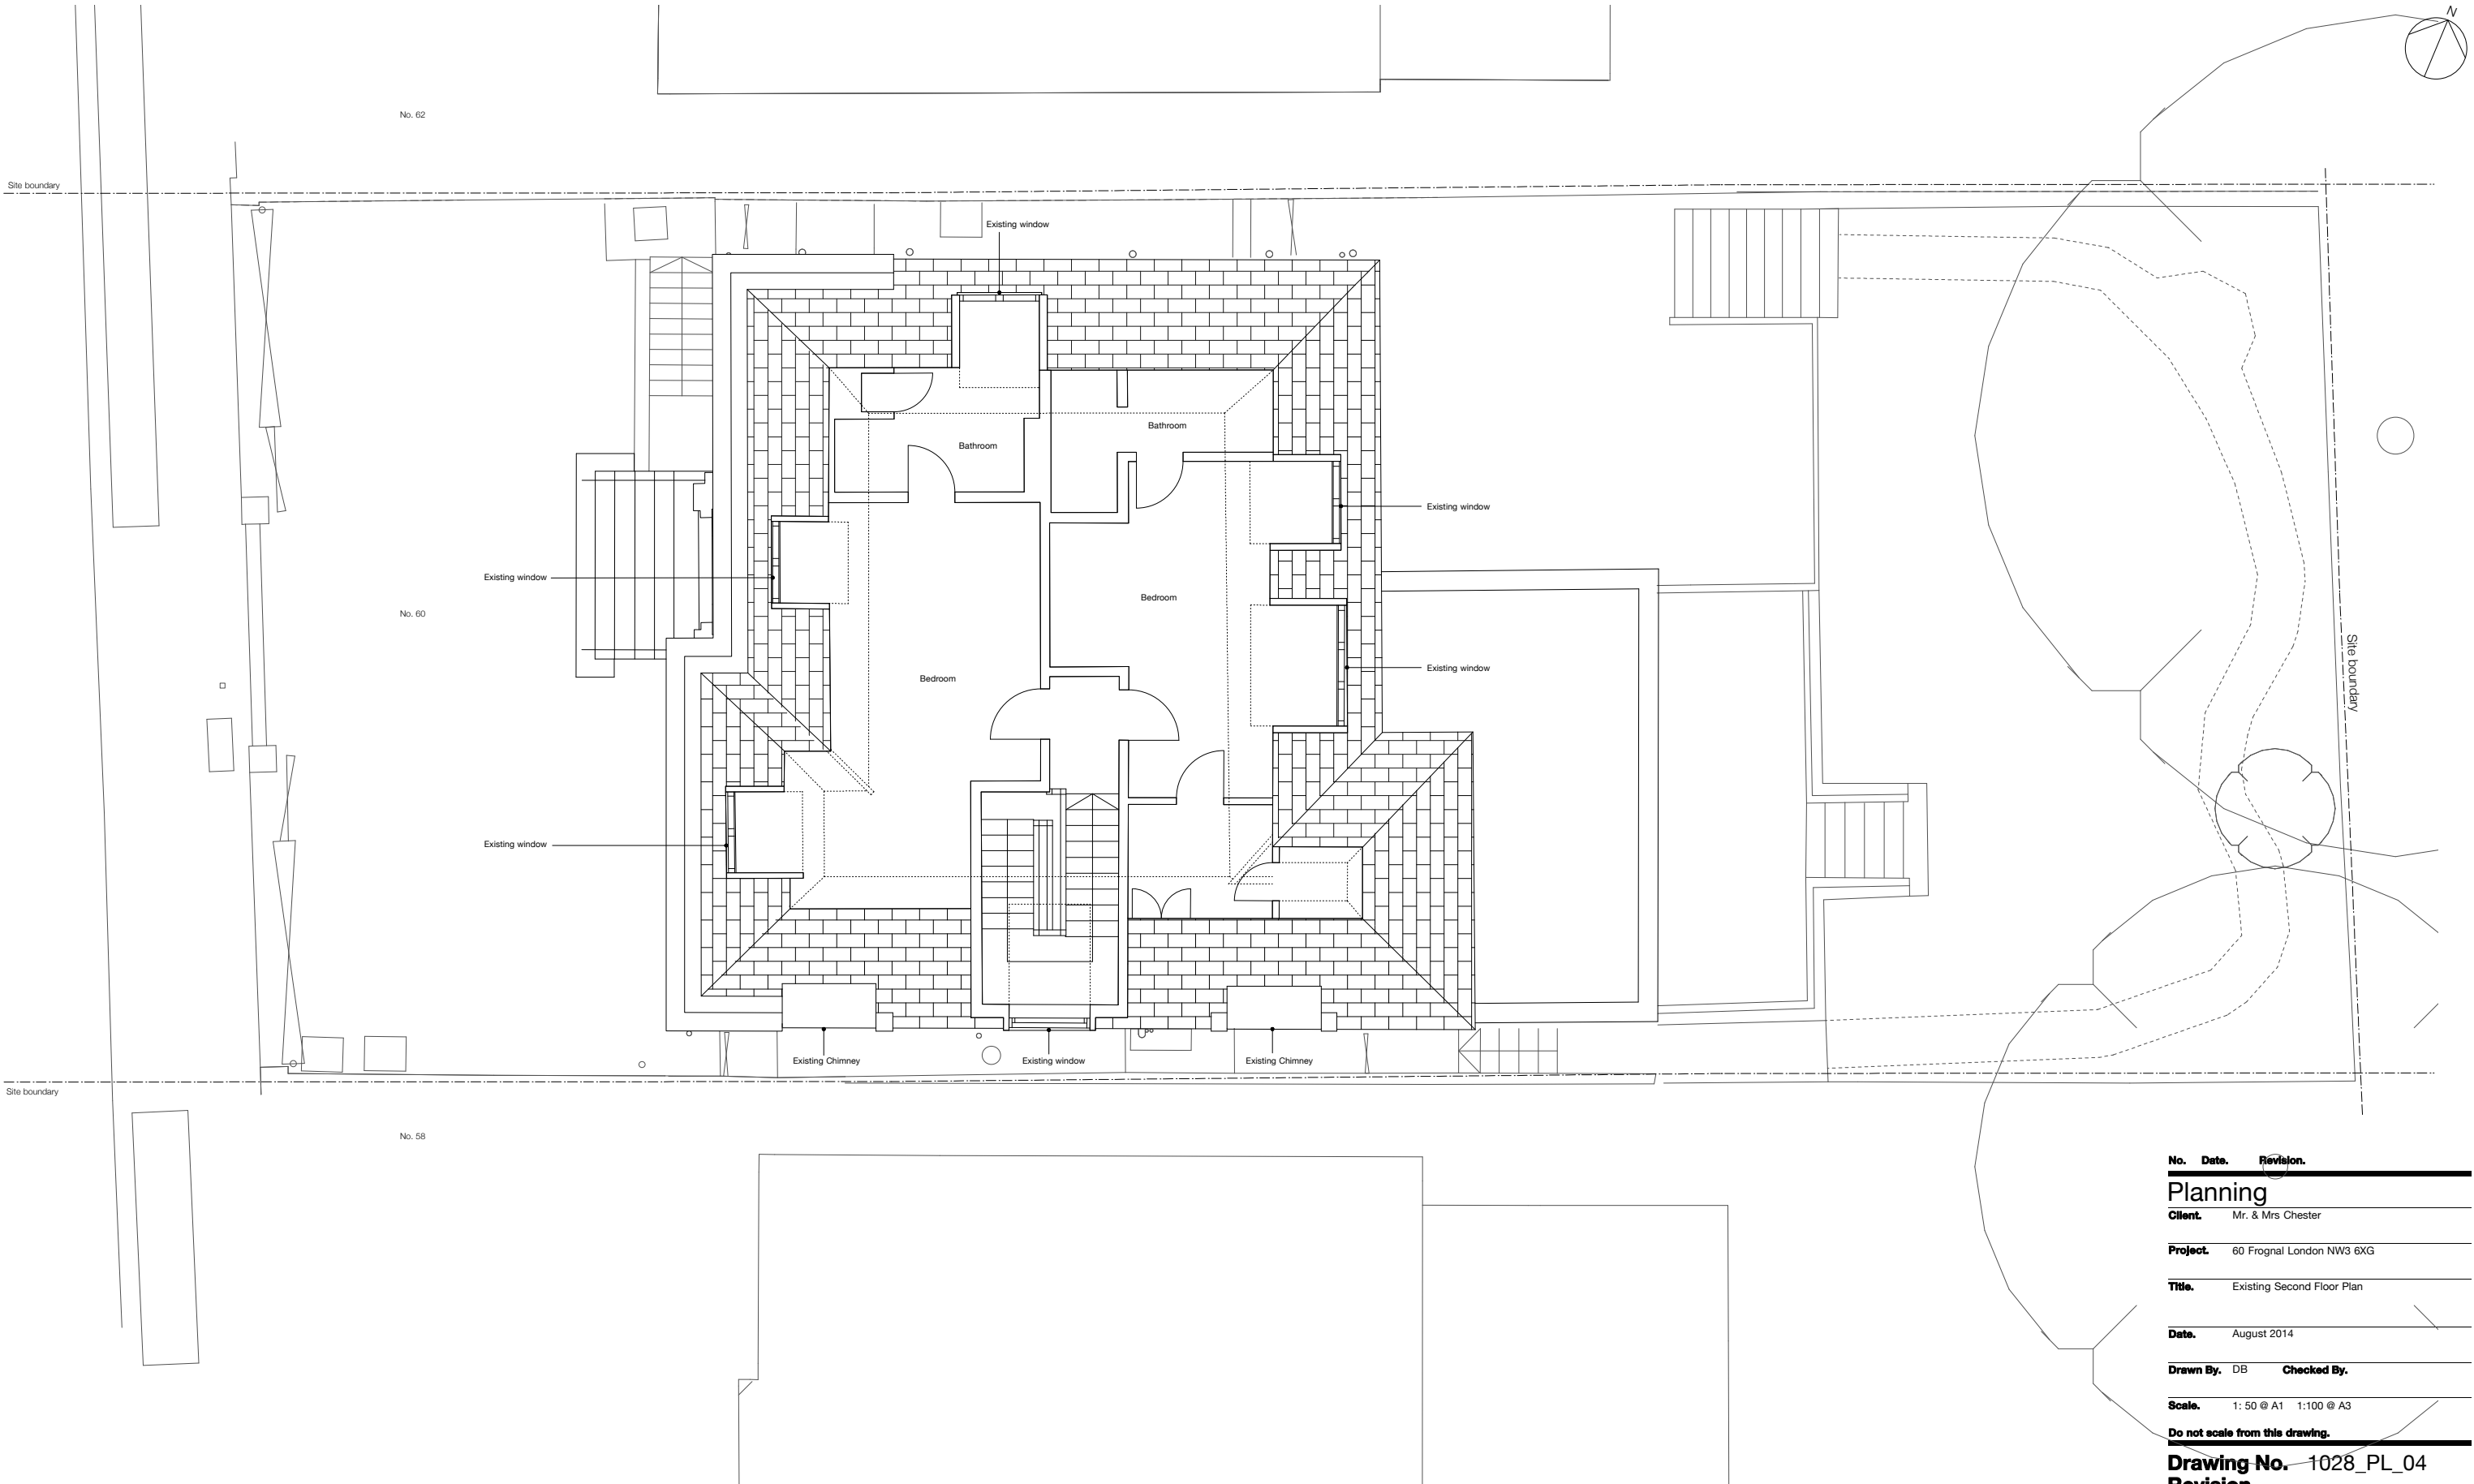


No.	Date.	Revision.
<b>Planning</b>		
<b>Client.</b>	Mr. & Mrs Chester	
<b>Project.</b>	60 Froggnal London NW3 6XG	
<b>Title.</b>	Existing Second Floor Plan	
<b>Date.</b>	August 2014	
<b>Drawn By.</b>	DB	<b>Checked By.</b>
<b>Scale.</b>	1: 50 @ A1 1:100 @ A3	
<b>Do not scale from this drawing.</b>		

**Drawing No.** 1028\_PL\_04  
**Revision.**

**Found Associates**  
14-16 Great Pulteney St, London W1F 8ND  
Phone +44 (0)20 7734 8400  
Fax +44 (0)20 7734 7400  
info@foundassociates.com  
www.foundassociates.com

**Found.**



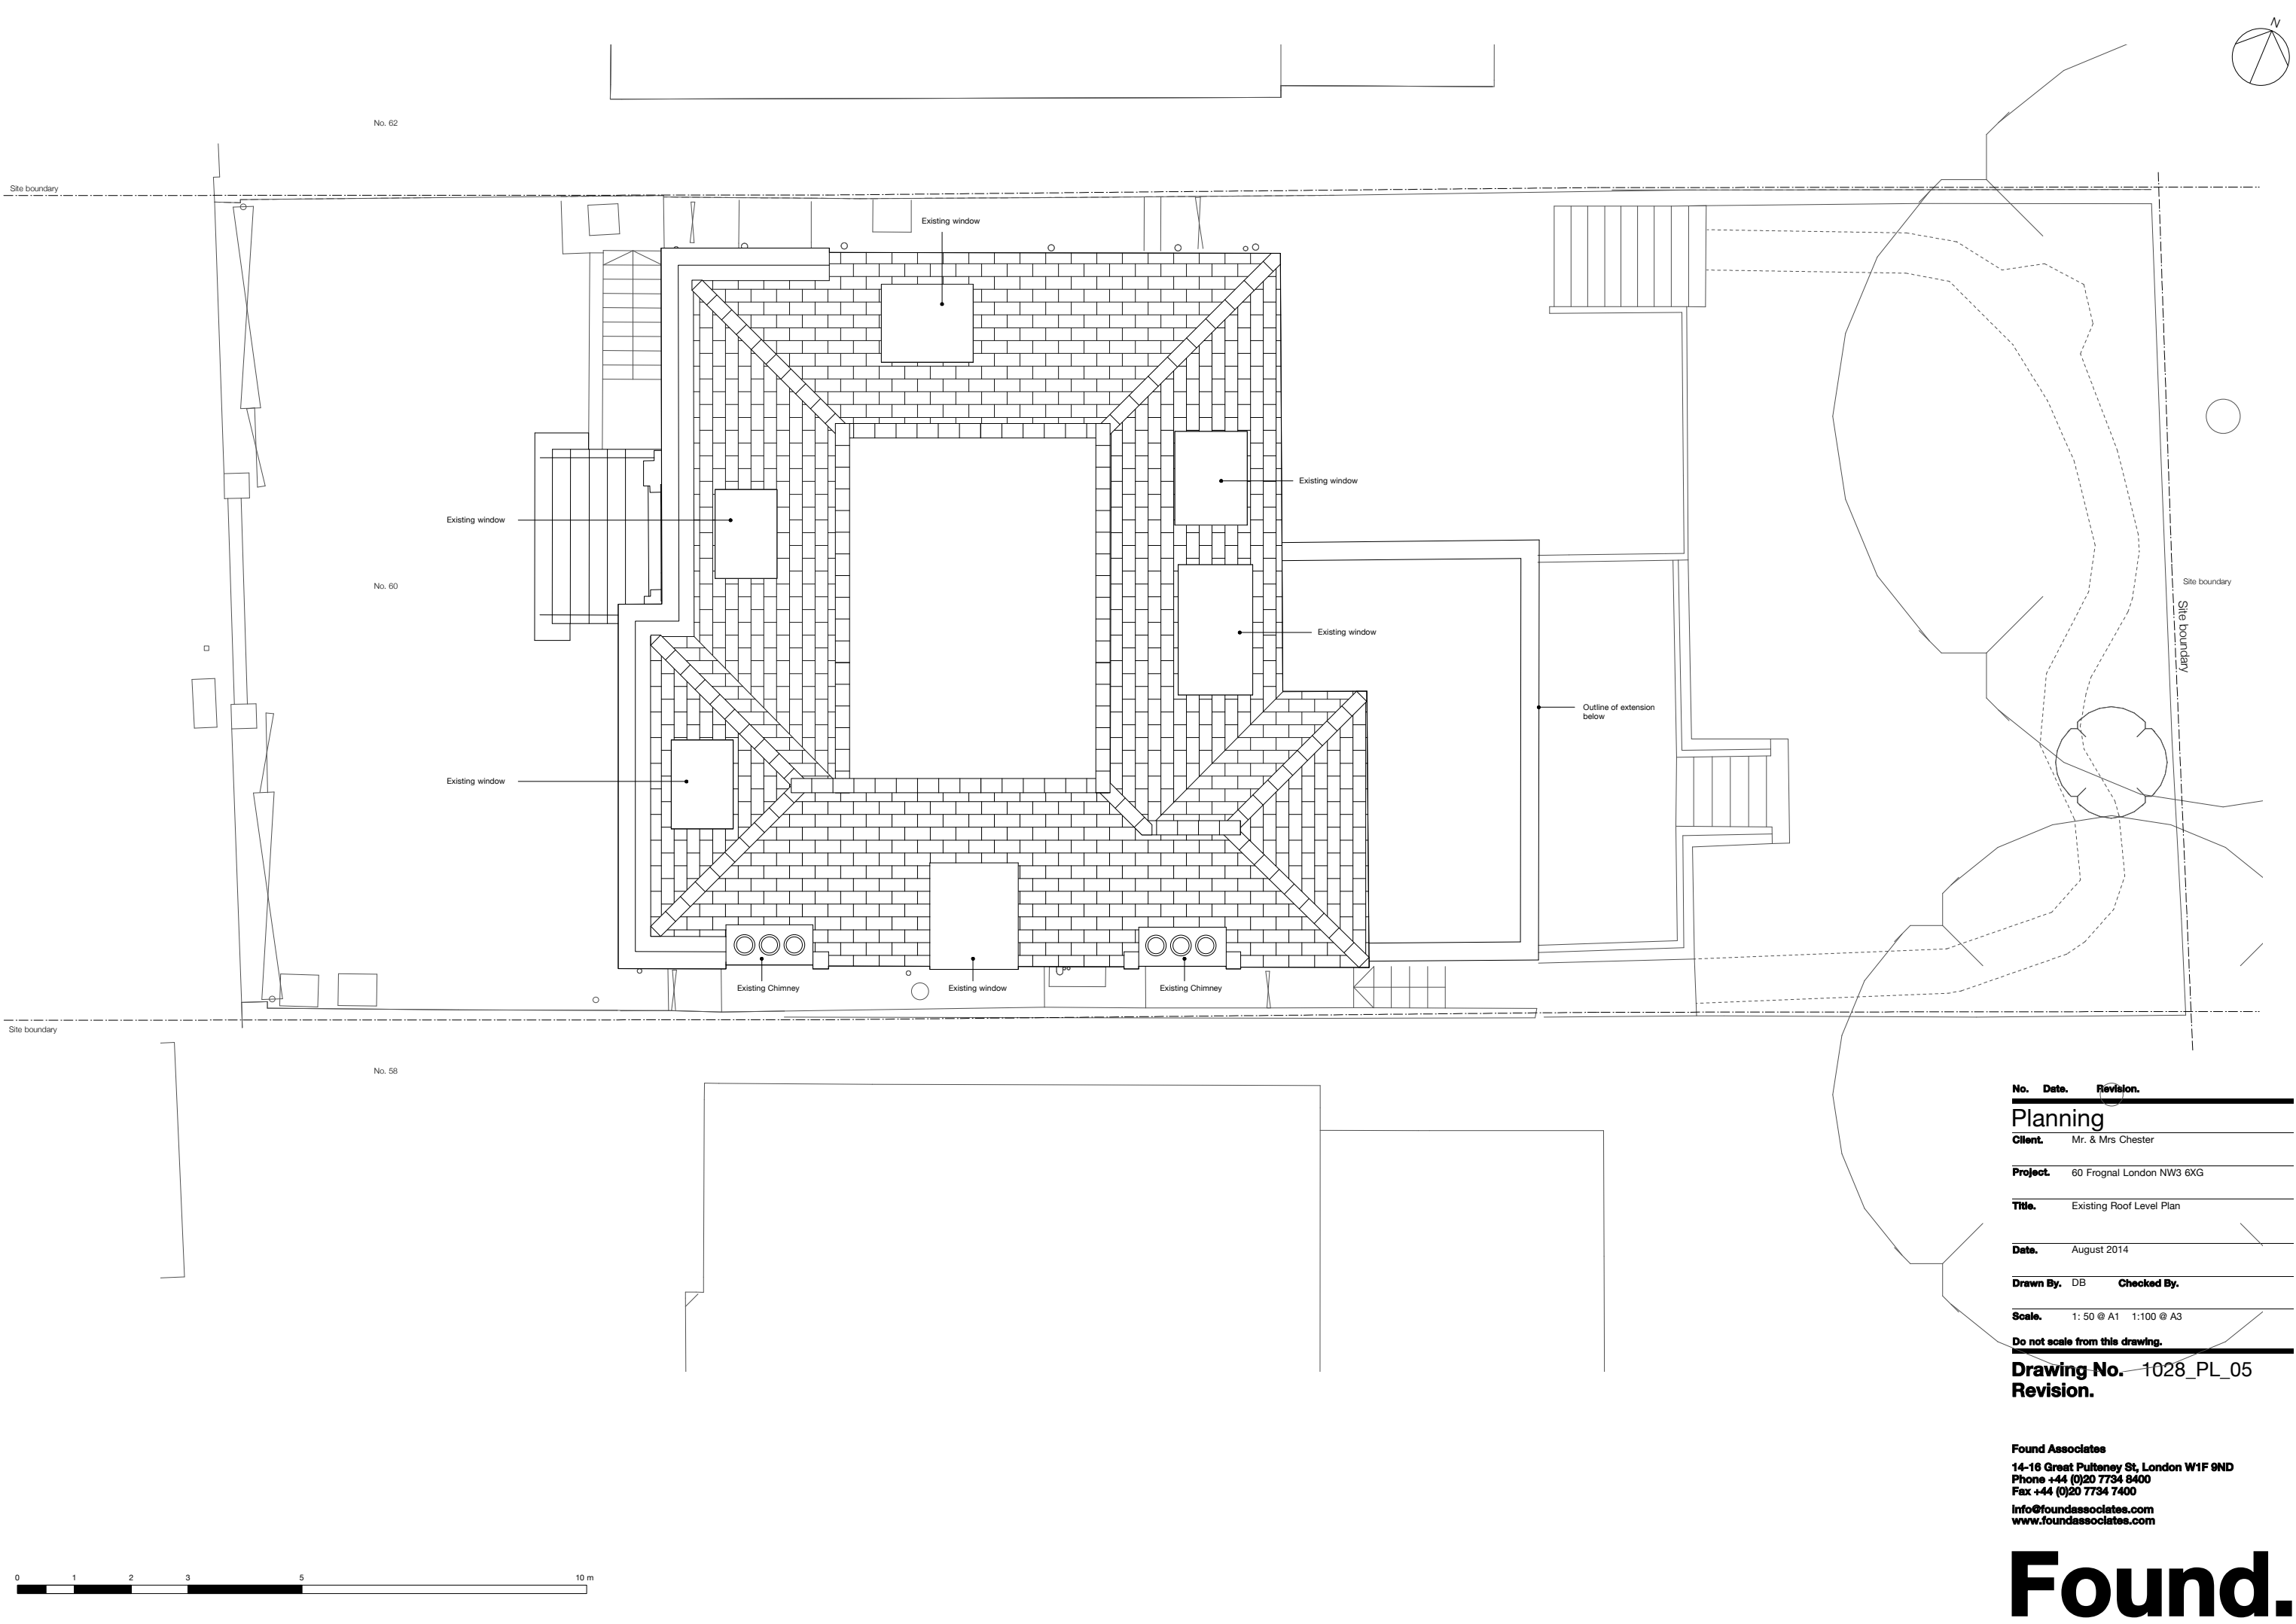

No.	Date.	Revision.
Planning		
Client.	Mr. & Mrs Chester	
Project.	60 Frogna London NW3 6XG	
Title.	Existing Roof Level Plan	
Date.	August 2014	
Drawn By.	DB	Checked By.
Scale.	1: 50 @ A1 1:100 @ A3	
Do not scale from this drawing.		

Drawing No. 1028\_PL\_05  
Revision.


Found Associates  
14-16 Great Pulteney St, London W1F 9ND  
Phone +44 (0)20 7734 8400  
Fax +44 (0)20 7734 7400  
info@foundassociates.com  
www.foundassociates.com

Found.



No. 62

Site boundary

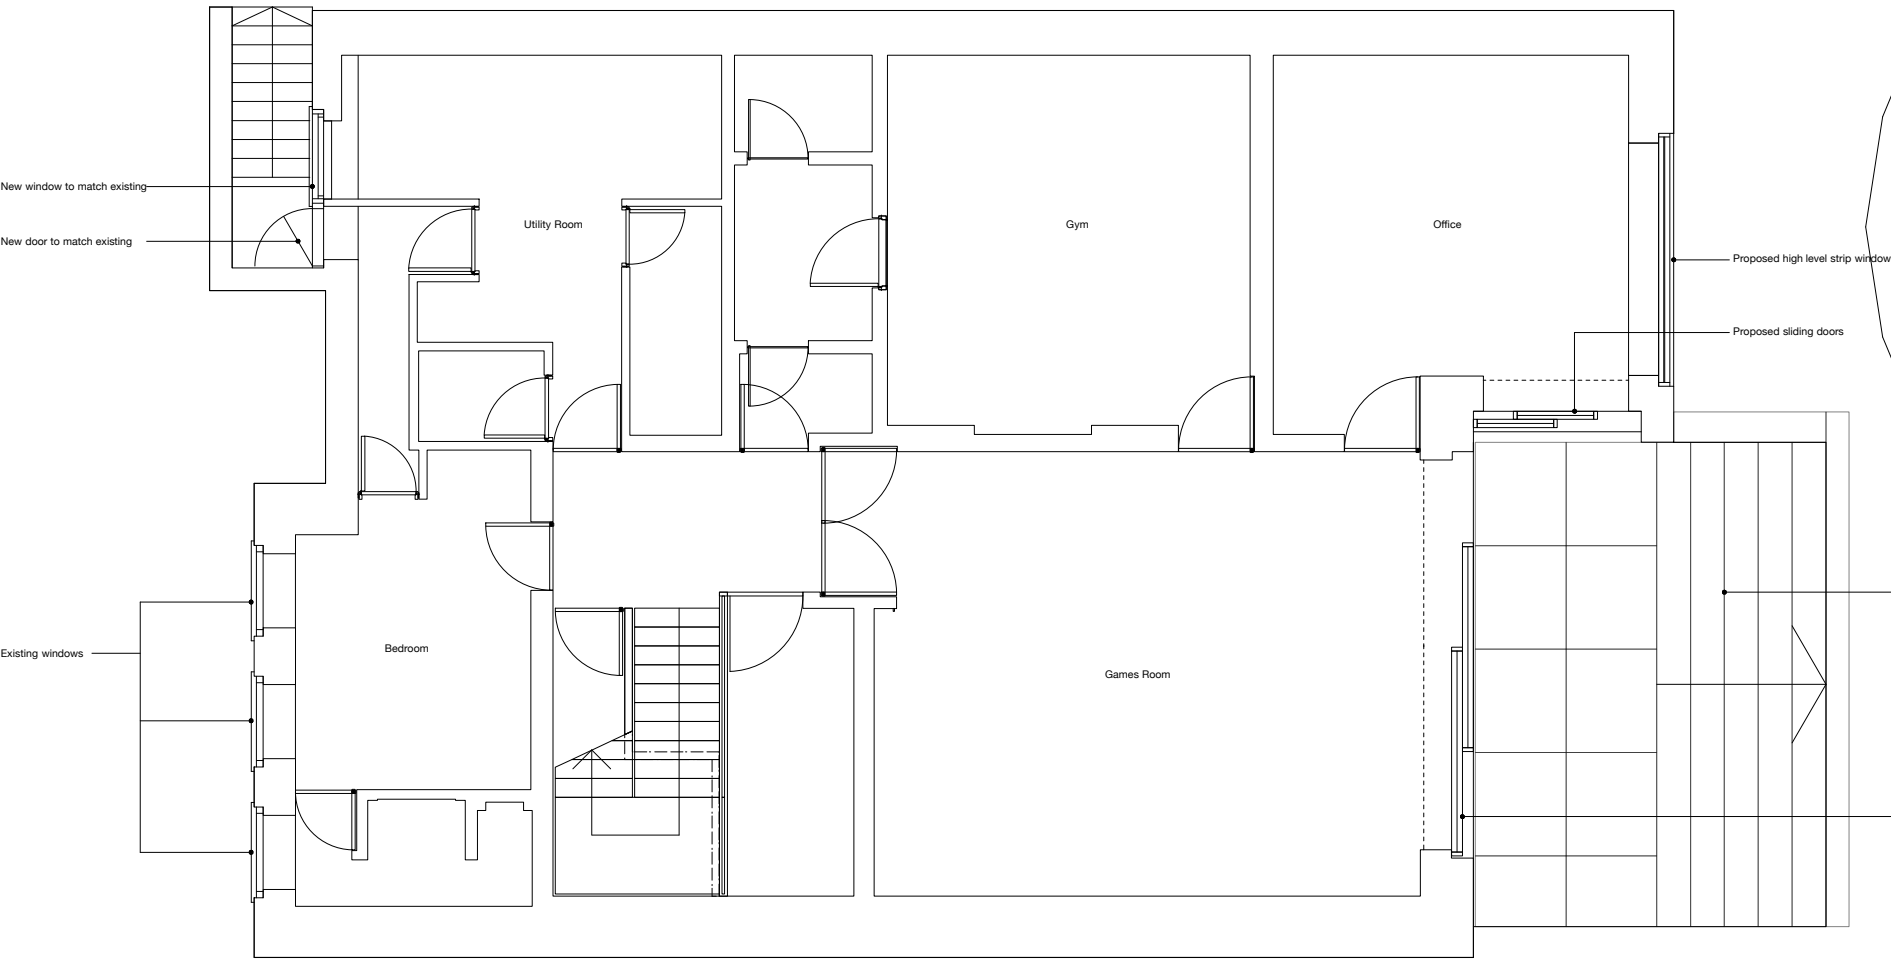

No. 60

Site boundary

No. 58

Root Protection Area


No.	Dts.	Revision.
Planning		
Client: Mr & Mrs Chester		
Project.	60 Frognal London NW3 6XG	
Title.	Proposed Basement Plan	
Date.	August 2014	
Drawn By.	DB	Checked By.
Scale.	1: 50 @ A1 1:100 @ A3	

Do not scale from this drawing.


Drawing No. 1028\_PL\_11  
Revision.

Found Associates  
14-16 Great Pulteney St, London W1F 9ND  
Phone +44 (0)20 7734 8400  
Fax +44 (0)20 7734 7400  
info@foundassociates.com  
www.foundassociates.com

Found.

 

No. 62

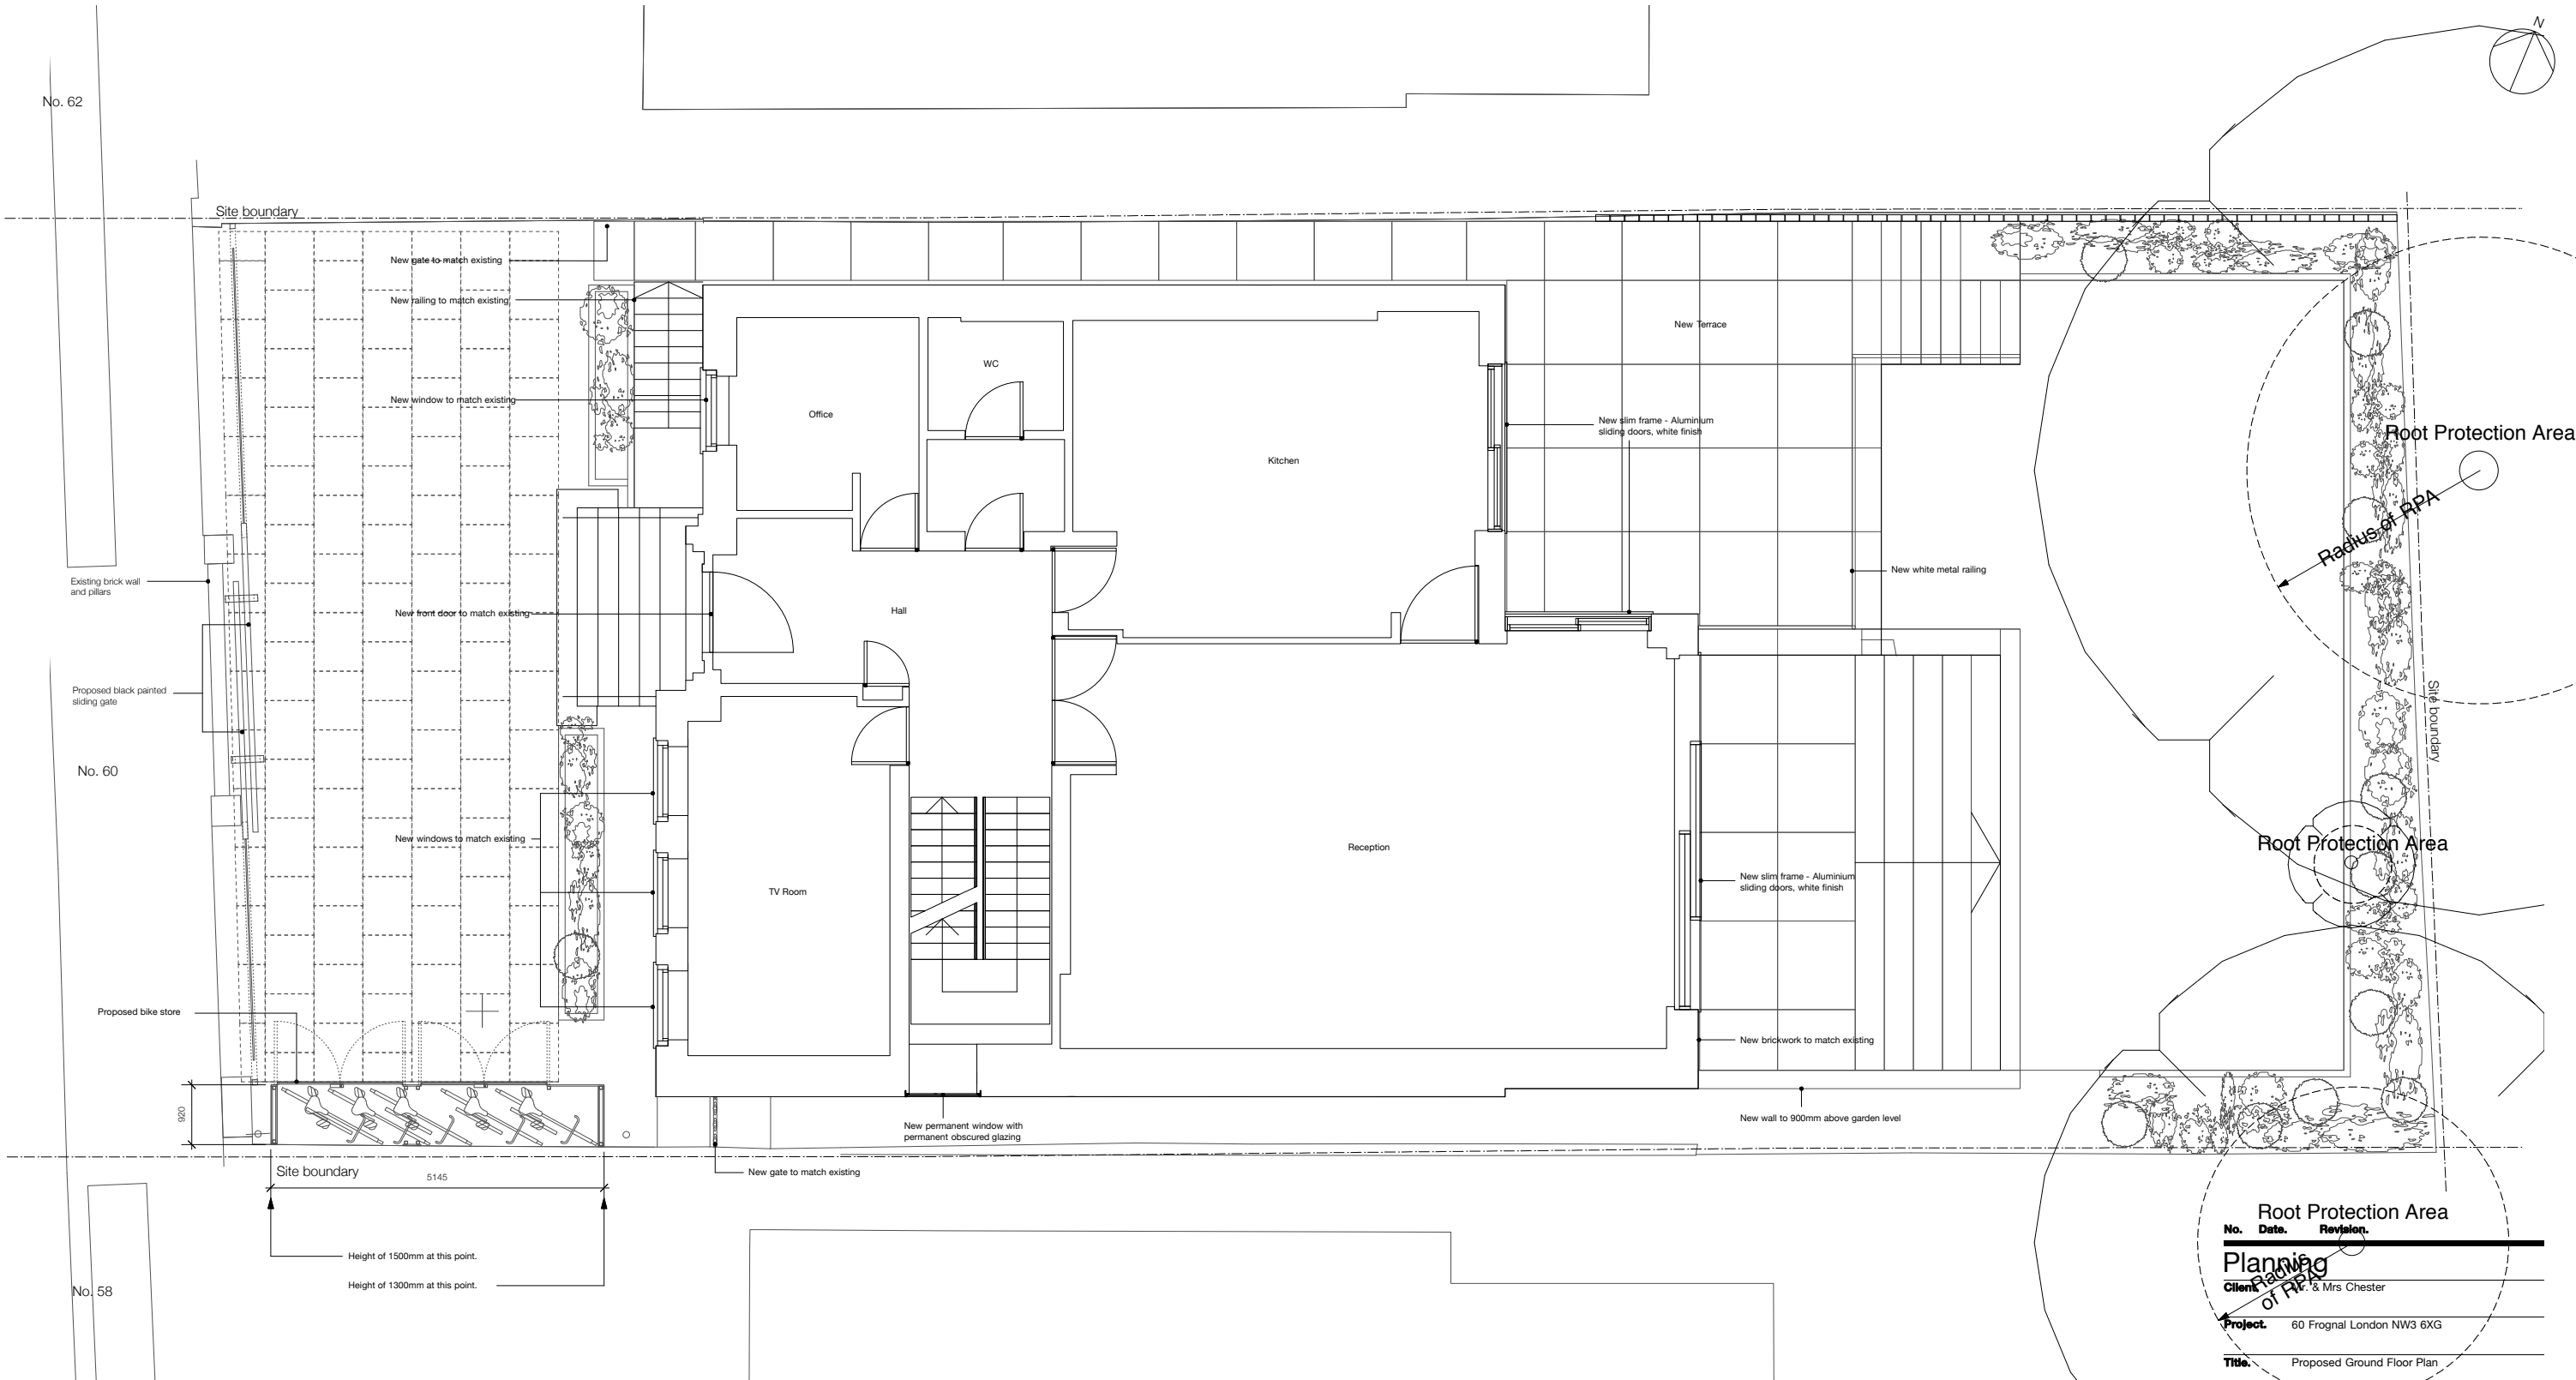

No. 60

No. 58

Root Protection Area

No. Dste. Revision.

Planning

Client: Mr & Mrs Chester

Project: 60 Frognal London NW3 6XG

Title: Proposed Ground Floor Plan

Date: August 2014

Drawn By: DB Checked By:


Scale: 1: 50 @ A1 1:100 @ A3


Do not scale from this drawing.

Drawing No. 1028\_PL\_12  
Revision.

Found Associates  
14-16 Great Pulteney St, London W1F 9ND  
Phone +44 (0)20 7734 8400  
Fax +44 (0)20 7734 7400  
info@foundassociates.com  
www.foundassociates.com

Found.

 

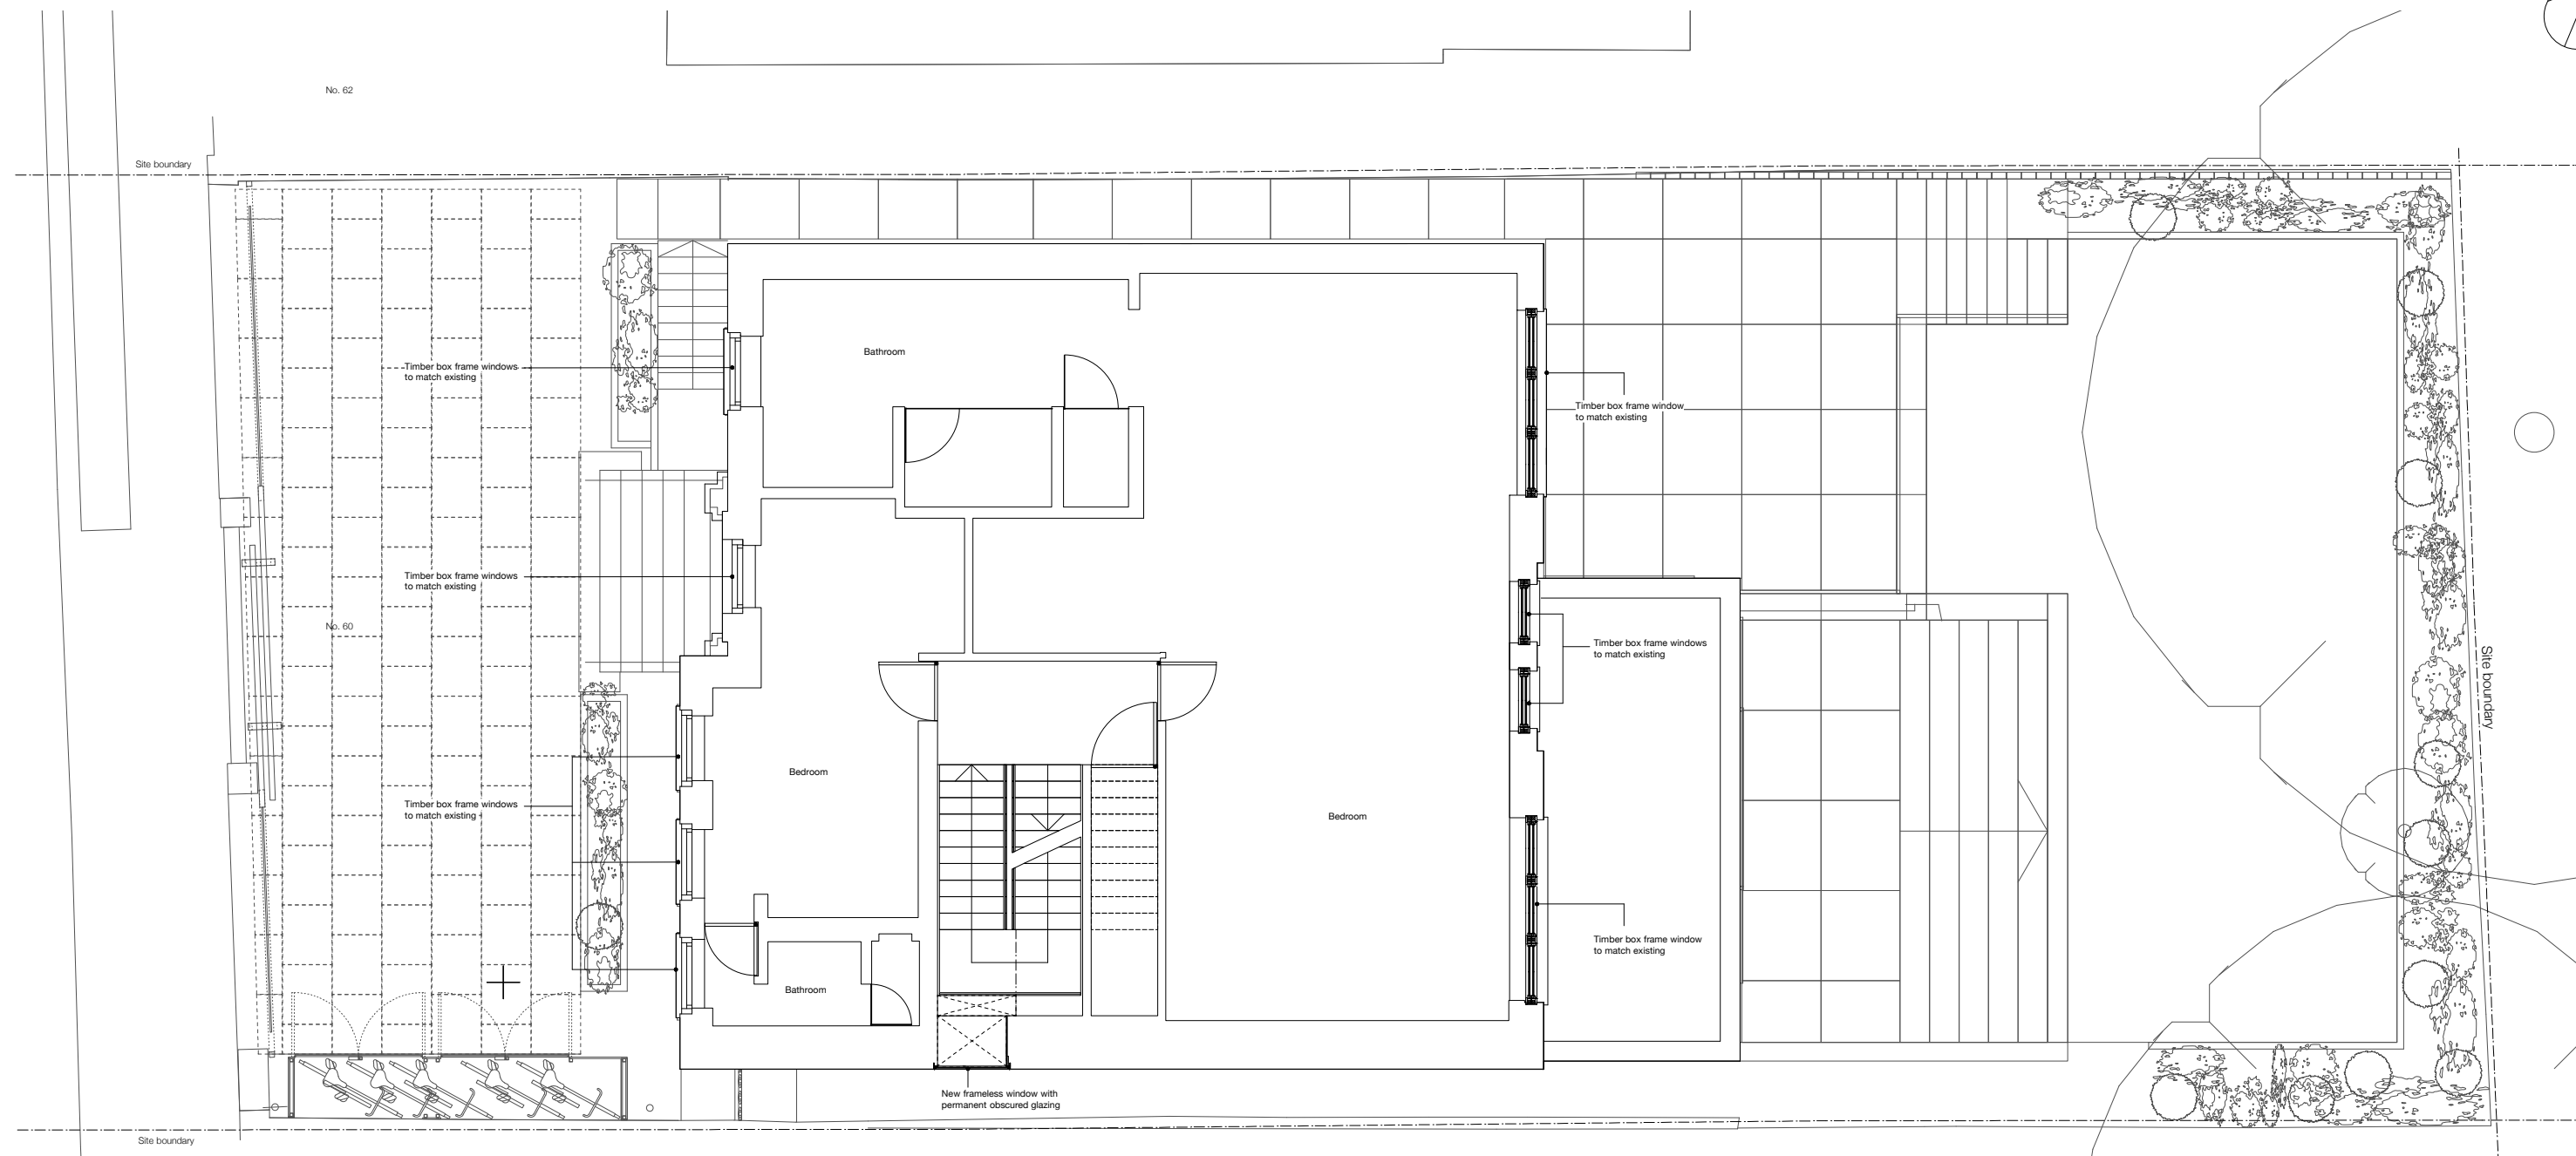


No.	Date.	Revision.
<b>Planning</b>		
<b>Client.</b>	Mr. & Mrs Chester	
<b>Project.</b>	60 Frognal London NW3 6XG	
<b>Title.</b>	Proposed First Floor Plan	
<b>Date.</b>	August 2014	
<b>Drawn By.</b>	DB	<b>Checked By.</b>
<b>Scale.</b>	1: 50 @ A1    1:100 @ A3	
<b>Do not scale from this drawing.</b>		

**Drawing No.** 1028\_PL\_13  
**Revision.**

**Found Associates**  
14-16 Great Pulteney St, London W1F 9ND  
Phone +44 (0)20 7734 8400  
Fax +44 (0)20 7734 7400  
info@foundassociates.com  
www.foundassociates.com

**Found.**



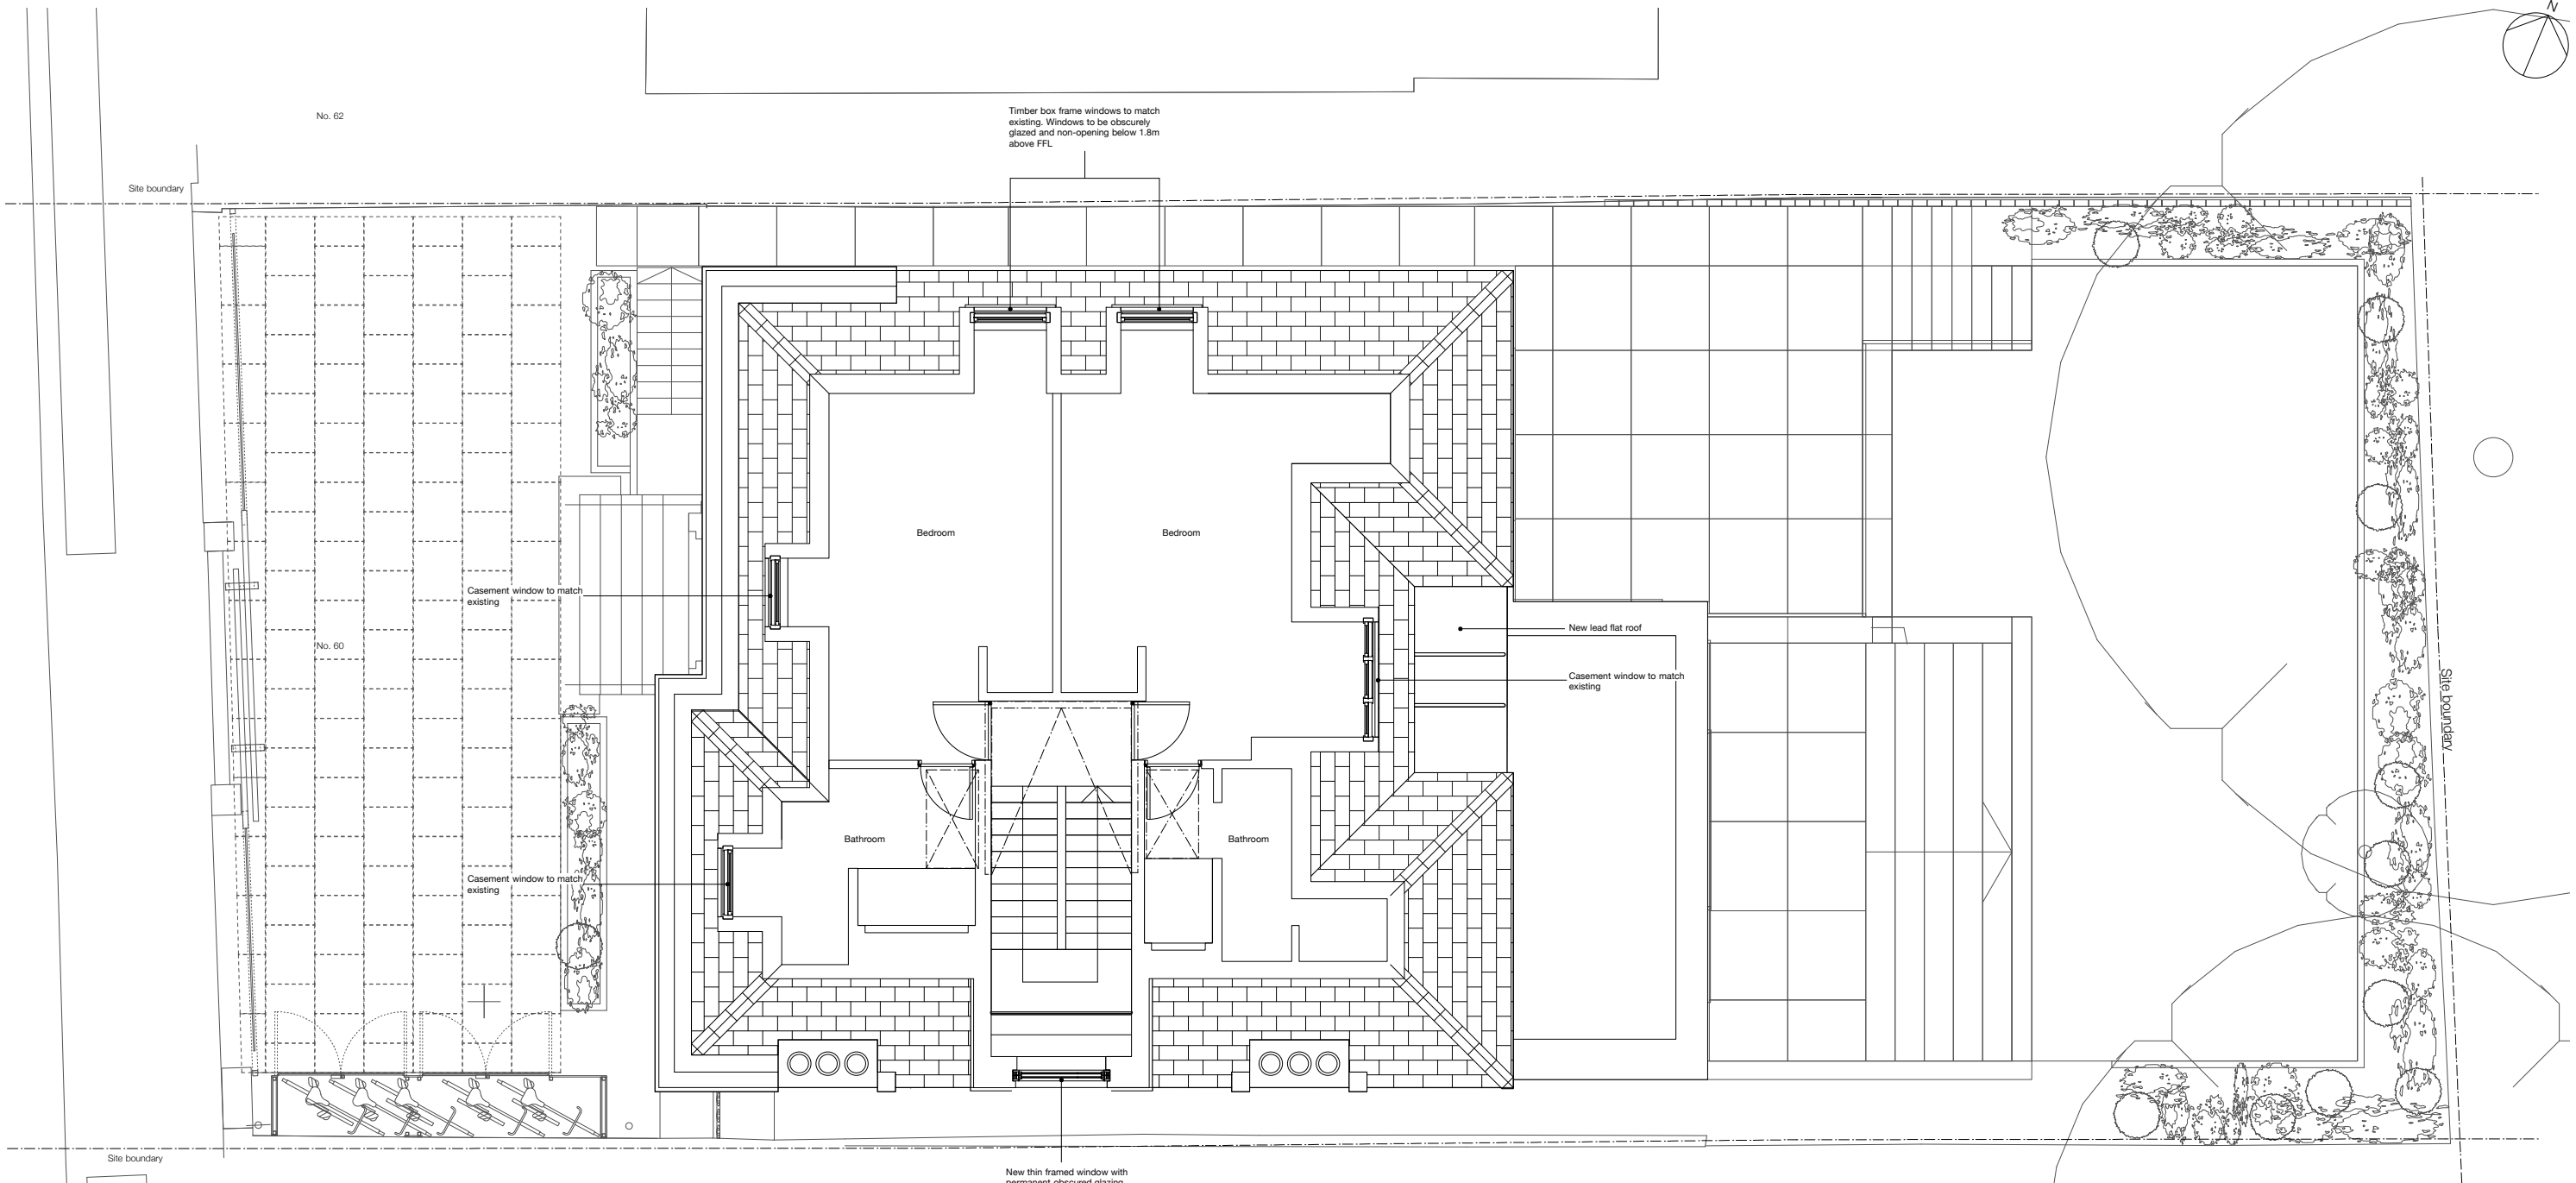


No.	Date.	Revision.
Planning		
Client.	Mr. & Mrs Chester	
Project.	60 Frognal London NW3 6XG	
Title.	Second Floor Proposed	
Date.	August 2014	
Drawn By.	DB	Checked By.
Scale.	1: 50 @ A1 1:100 @ A3	
Do not scale from this drawing.		
Drawing No. 1028_PL_14		
Revision.		

Found Associates  
14-16 Great Pulteney St, London W1F 9ND  
Phone +44 (0)20 7734 8400  
Fax +44 (0)20 7734 7400  
info@foundassociates.com  
www.foundassociates.com

Found.



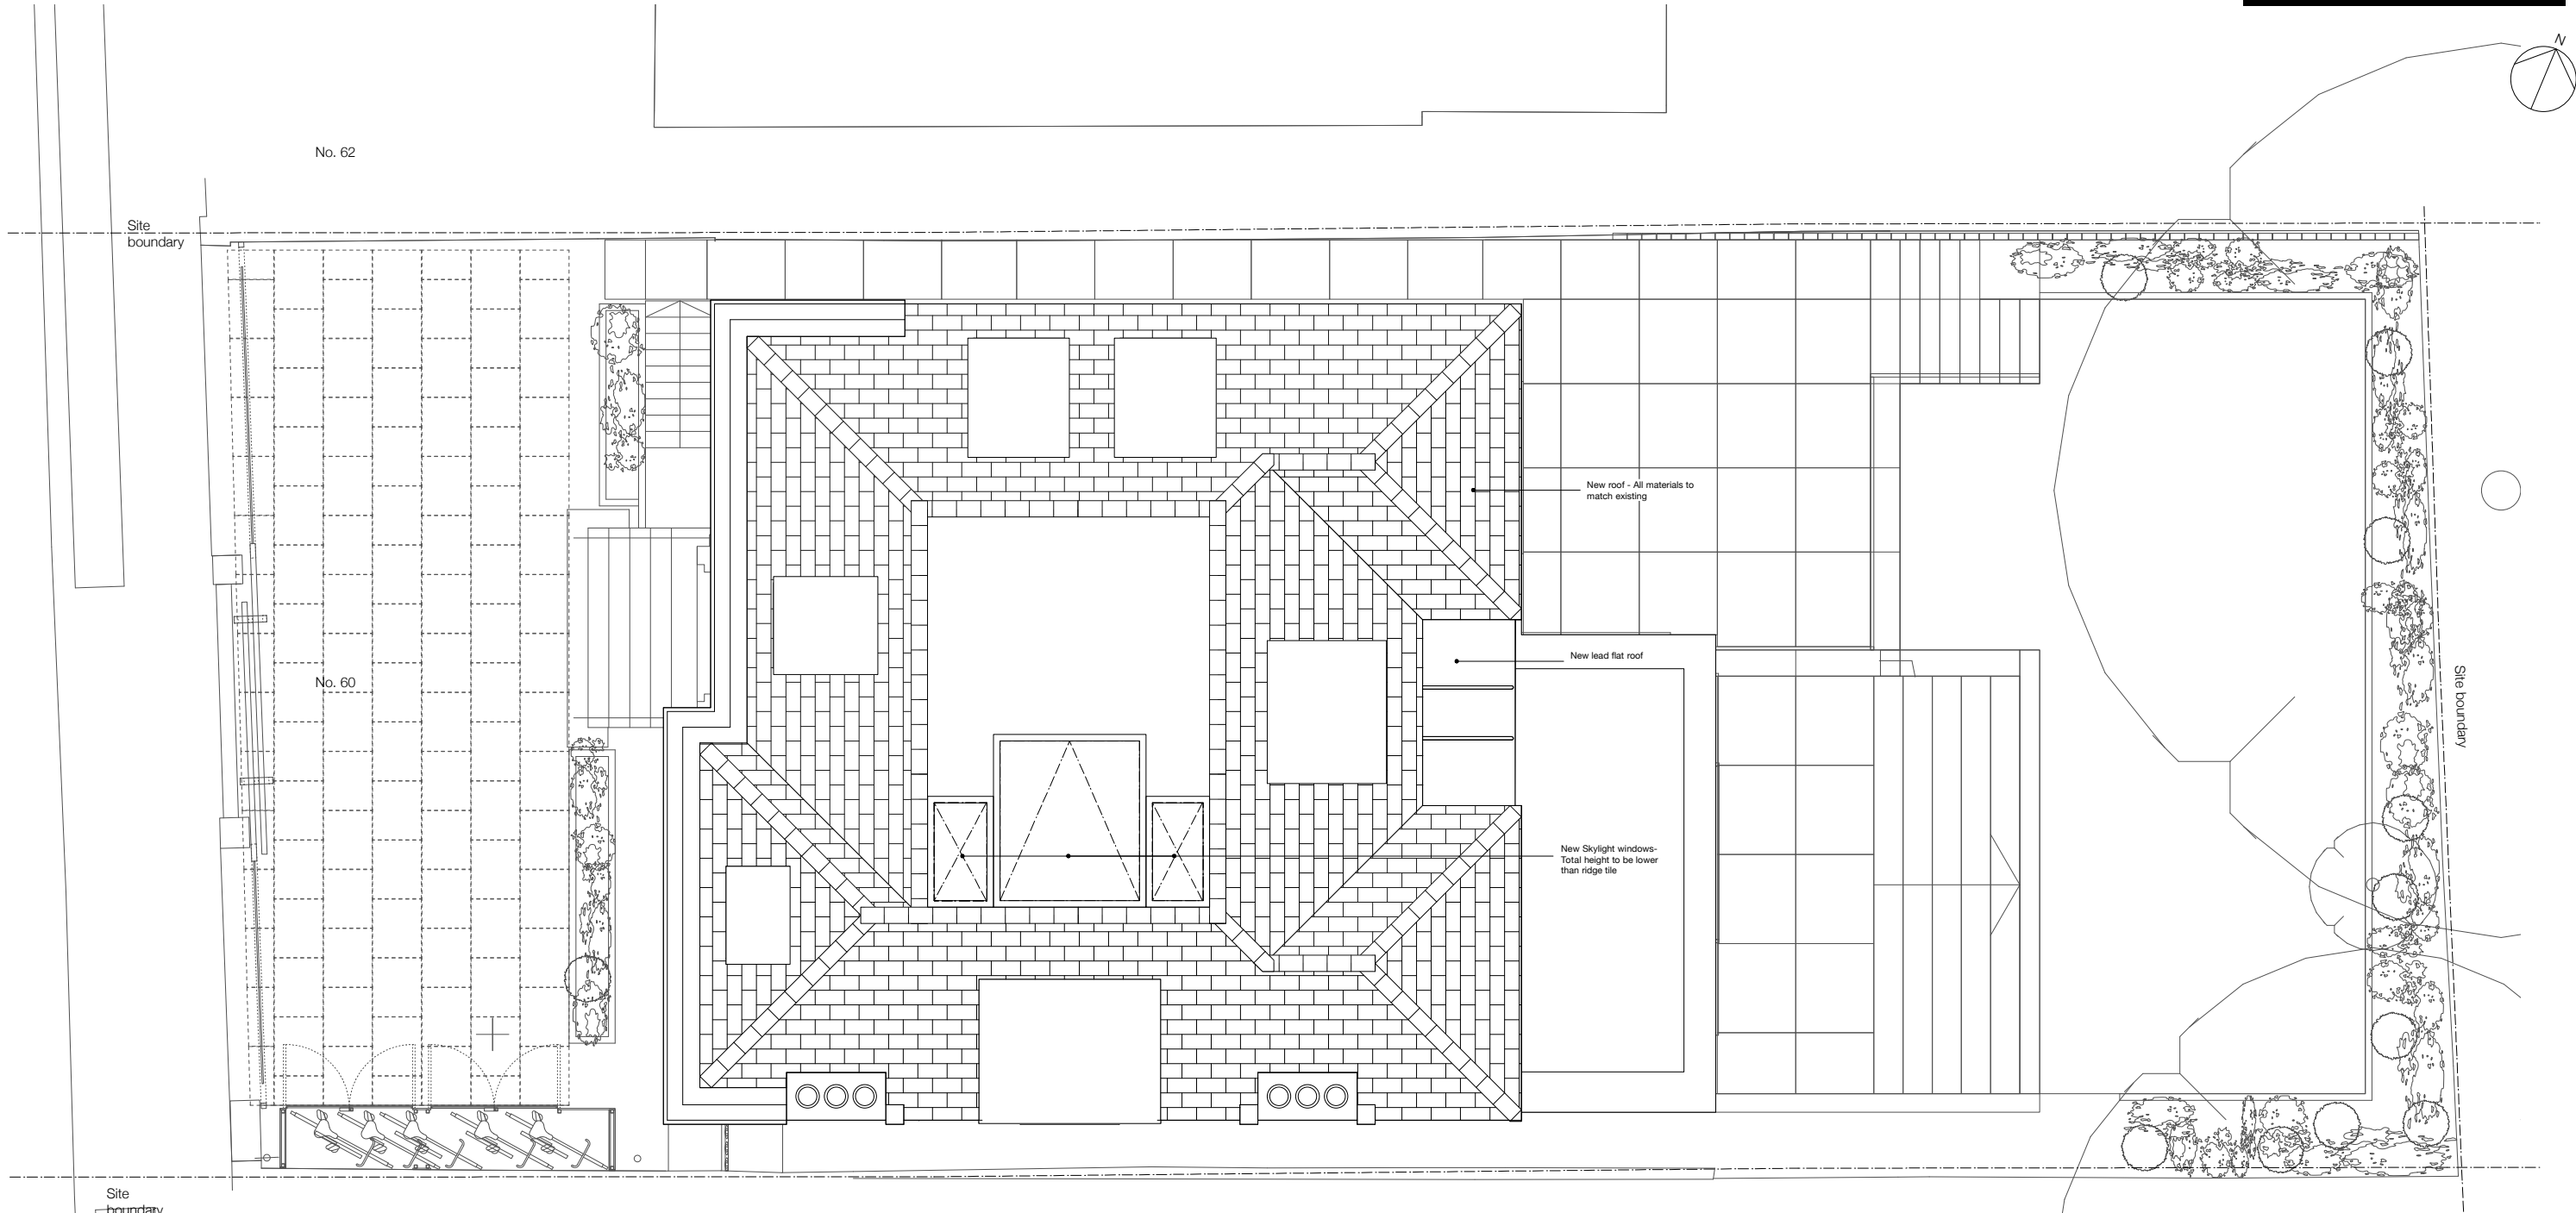


No.	Date.	Revision.
<b>Planning</b>		
<b>Client.</b>	Mr. & Mrs Chester	
<b>Project.</b>	60 Frognal London NW3 6XG	
<b>Title.</b>	Proposed Roof Plan	
<b>Date.</b>	August 2014	
<b>Drawn By.</b>	DB	<b>Checked By.</b>
<b>Scale.</b>	1: 50 @ A1 1:100 @ A3	


Do not scale from this drawing.

**Drawing No.** 1028\_PL\_15  
**Revision.**

**Found Associates**  
14-16 Great Pulteney St, London W1F 9ND  
Phone +44 (0)20 7734 8400  
Fax +44 (0)20 7734 7400  
info@foundassociates.com  
www.foundassociates.com

**Found.**

 

 



1 Existing North Facing Elevation  
1:50 @ A1 / 1:100 @ A3

No.	Date.	Revision.
Planning		
Client.	Mr & Mrs. chester	
Project.	60 Frogna London NW3 6XG	
Title.	Existing Elevation North Elevation	
Date.	September 2014	
Drawn By.	DB	Checked By.
Scale.	1:50 @ A1, 1:100 @ A3	
Do not scale from this drawing.		

Drawing No. 1028\_PL\_21  
Revision.

Found Associates  
14-16 Great Pulteney St, London W1F 9ND  
Phone +44 (0)20 7734 8400  
Fax +44 (0)20 7734 7400  
info@foundassociates.com  
www.foundassociates.com

Found.

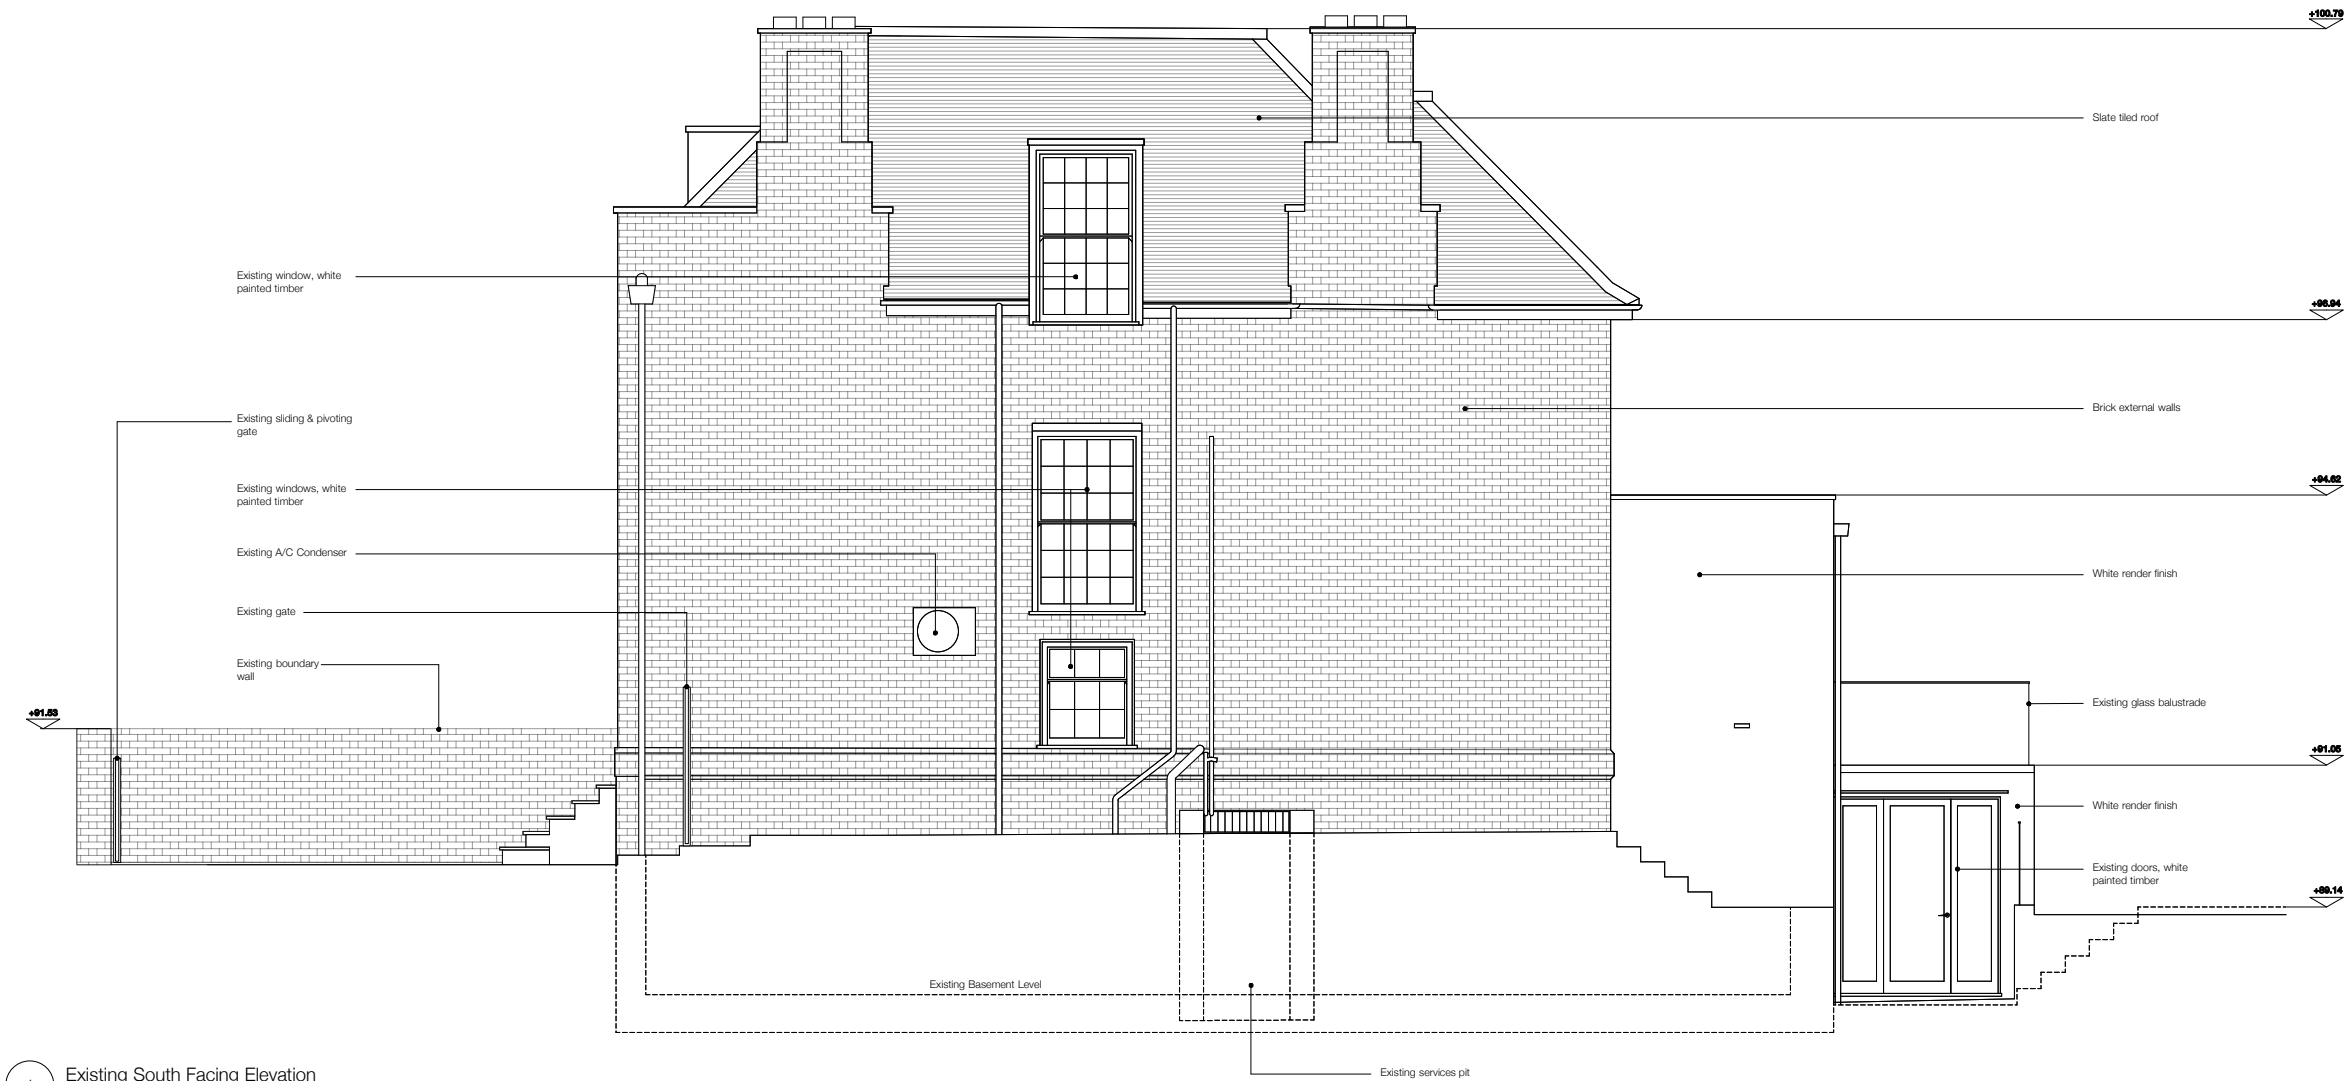 

1 Existing South Facing Elevation  
1:50 @ A1 / 1:100 @ A3


No.	Date.	Revision.
Planning		
Client.	Mr & Mrs. chester	
Project.	60 Froggnal London NW3 6XG	
Title.	Existing Elevation South Elevation	
Date.	September 2014	
Drawn By.	DB	Checked By.
Scale.	1:50 @ A1, 1:100 @ A3	
Do not scale from this drawing.		

Drawing No. 1028\_PL\_22  
Revision.

Found Associates  
14-16 Great Pulteney St, London W1F 9ND  
Phone +44 (0)20 7734 8400  
Fax +44 (0)20 7734 7400  
Info@foundassociates.com  
www.foundassociates.com

Found.



 

1 Existing East Facing Elevation  
1:50 @ A1 / 1:100 @ A3

No.	Date.	Revision.
Planning		
Client.	Mr & Mrs. chester	
Project.	60 Frogna London NW3 6XG	
Title.	Existing Elevation East Elevation	
Date.	September 2014	
Drawn By.	DB	Checked By.
Scale.	1:50 @ A1, 1:100 @ A3	
Do not scale from this drawing.		

Drawing No. 1028\_PL\_23  
Revision.

Found Associates  
14-16 Great Pulteney St, London W1F 9ND  
Phone +44 (0)20 7734 8400  
Fax +44 (0)20 7734 7400  
info@foundassociates.com  
www.foundassociates.com

Found.




1 Existing West Facing Elevation  
1:50 @ A1 / 1:100 @ A3

No.	Date.	Revision.
Planning		
Client.	Mr & Mrs. chester	
Project.	60 Frognal London NW3 6XG	
Title.	Existing Elevation West Elevation	
Date.	September 2014	
Drawn By.	DB	Checked By.
Scale.	1:50 @ A1, 1:100 @ A3	
Do not scale from this drawing.		

Drawing No. 1028\_PL\_24\_01  
Revision.

Found Associates  
14-16 Great Pulteney St, London W1F 9ND  
Phone +44 (0)20 7734 6400  
Fax +44 (0)20 7734 7400  
Info@foundassociates.com  
www.foundassociates.com

Found.

 

1 Existing West Facing Elevation  
1:50 @ A1 / 1:100 @ A3

No. 62

No. 60


No. 58

No.	Date.	Revision.
Planning		
Client.	Mr & Mrs. chester	
Project.	60 Frognal London NW3 6XG	
Title.	Existing Elevation West Elevation (With front wall)	
Date.	September 2014	
Drawn By.	DB	Checked By.
Scale.	1:50 @ A1, 1:100 @ A3	
Do not scale from this drawing.		


Drawing No. 1028\_PL\_24\_02  
Revision.

Found Associates  
14-16 Great Pulteney St, London W1F 9ND  
Phone +44 (0)20 7734 6400  
Fax +44 (0)20 7734 7400  
Info@foundassociates.com  
www.foundassociates.com


Found.

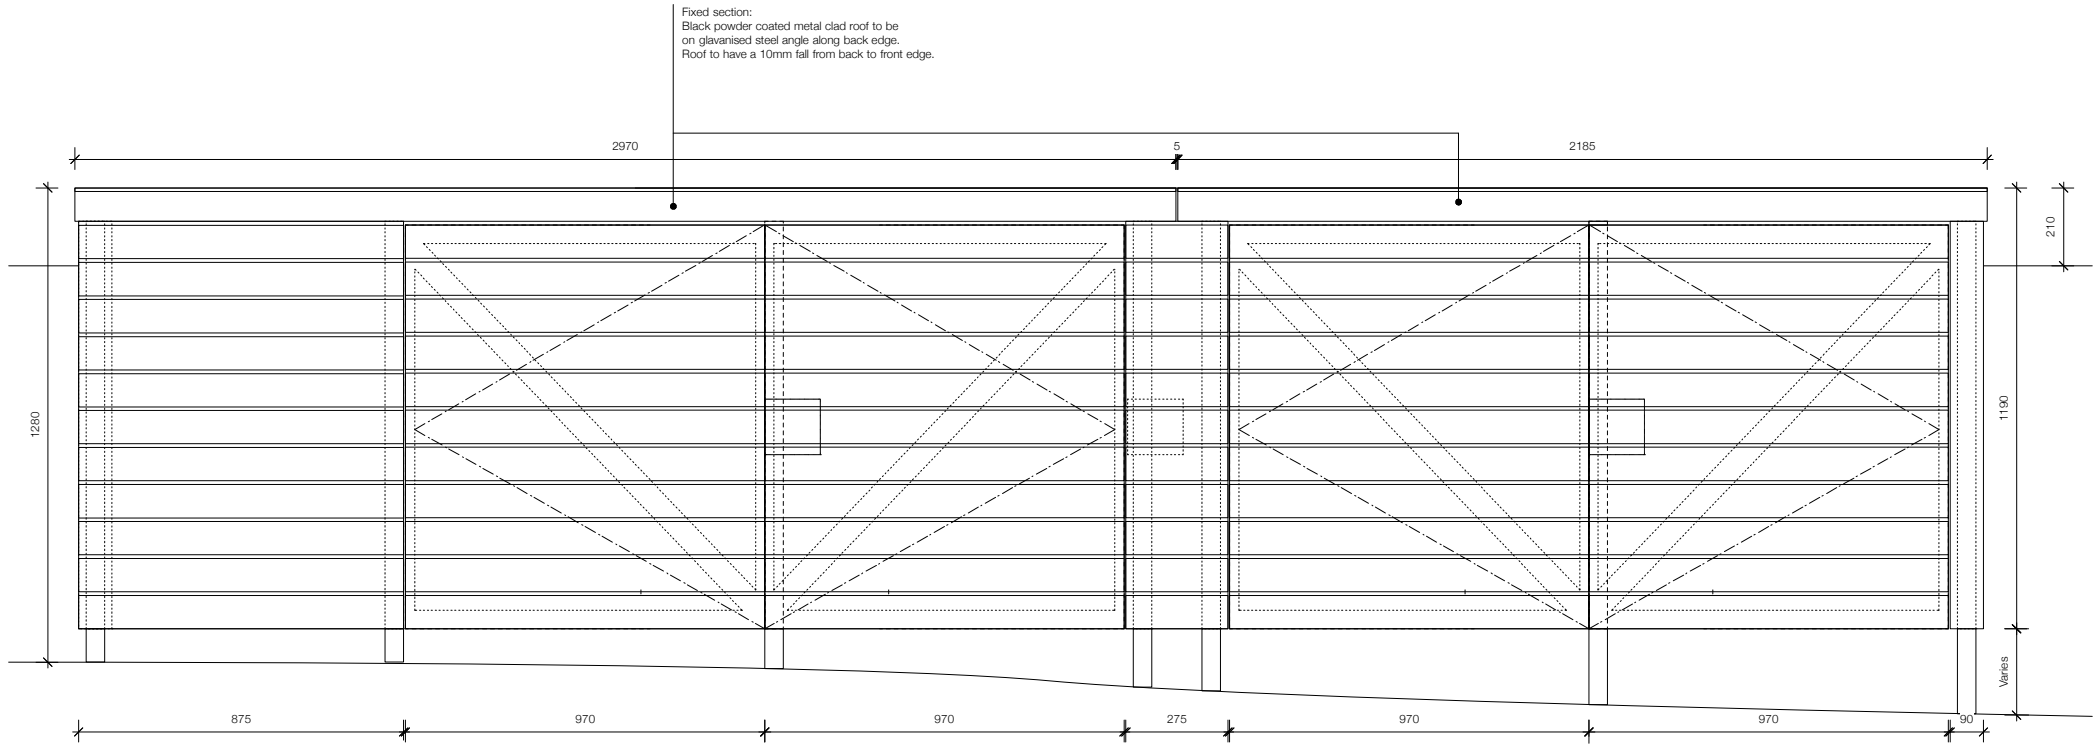

Front Elevation A  
Scale 1:10 @ A1 / 1:5 @ A3

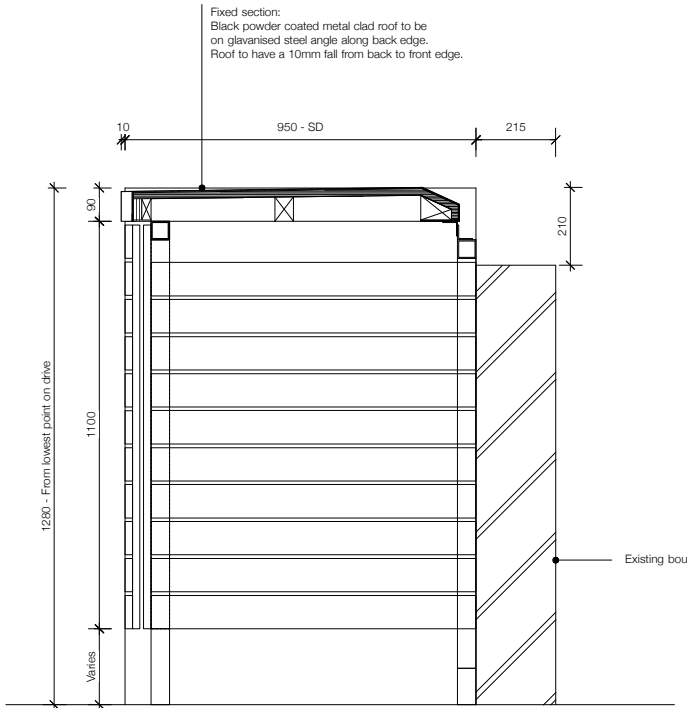

Section AA  
Scale 1:10 @ A1 / 1:5 @ A3

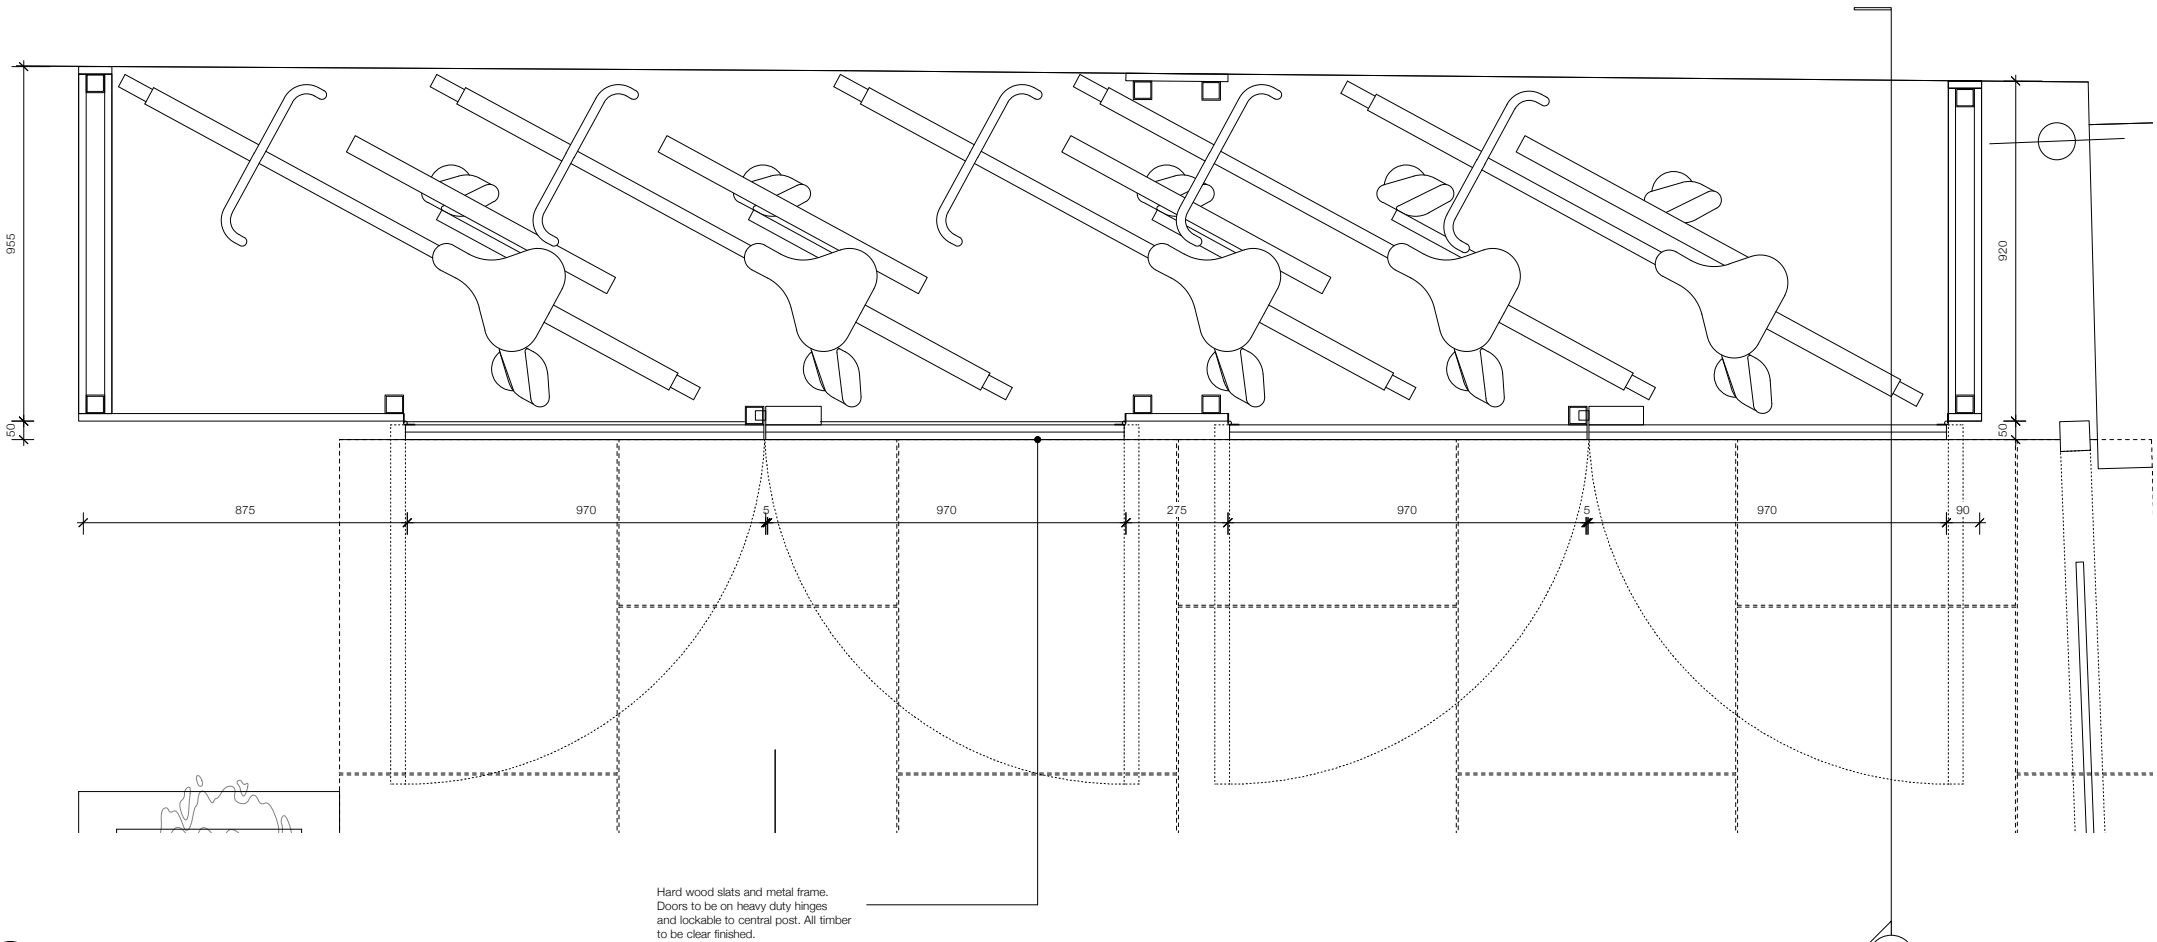


Plan Section  
Scale 1:10 @ A1 / 1:5 @ A3

No.	Date.	Revision.
Planning		
Client.	Mr. & Mrs Chester	
Project.	60 Frognal London NW3 6XG	
Title.	Bike Storage Details	
Date.	August 2014	
Drawn By.	SJ	Checked By.
Scale.	1: 20 @ A3	1:10 @ A3
Do not scale from this drawing.		

Drawing No. 1028\_PL\_30  
Revision.

Found Associates  
14-16 Great Pulteney St, London W1F 9ND  
Phone +44 (0)20 7734 8400  
Fax +44 (0)20 7734 7400  
info@foundassociates.com  
www.foundassociates.com

Found.

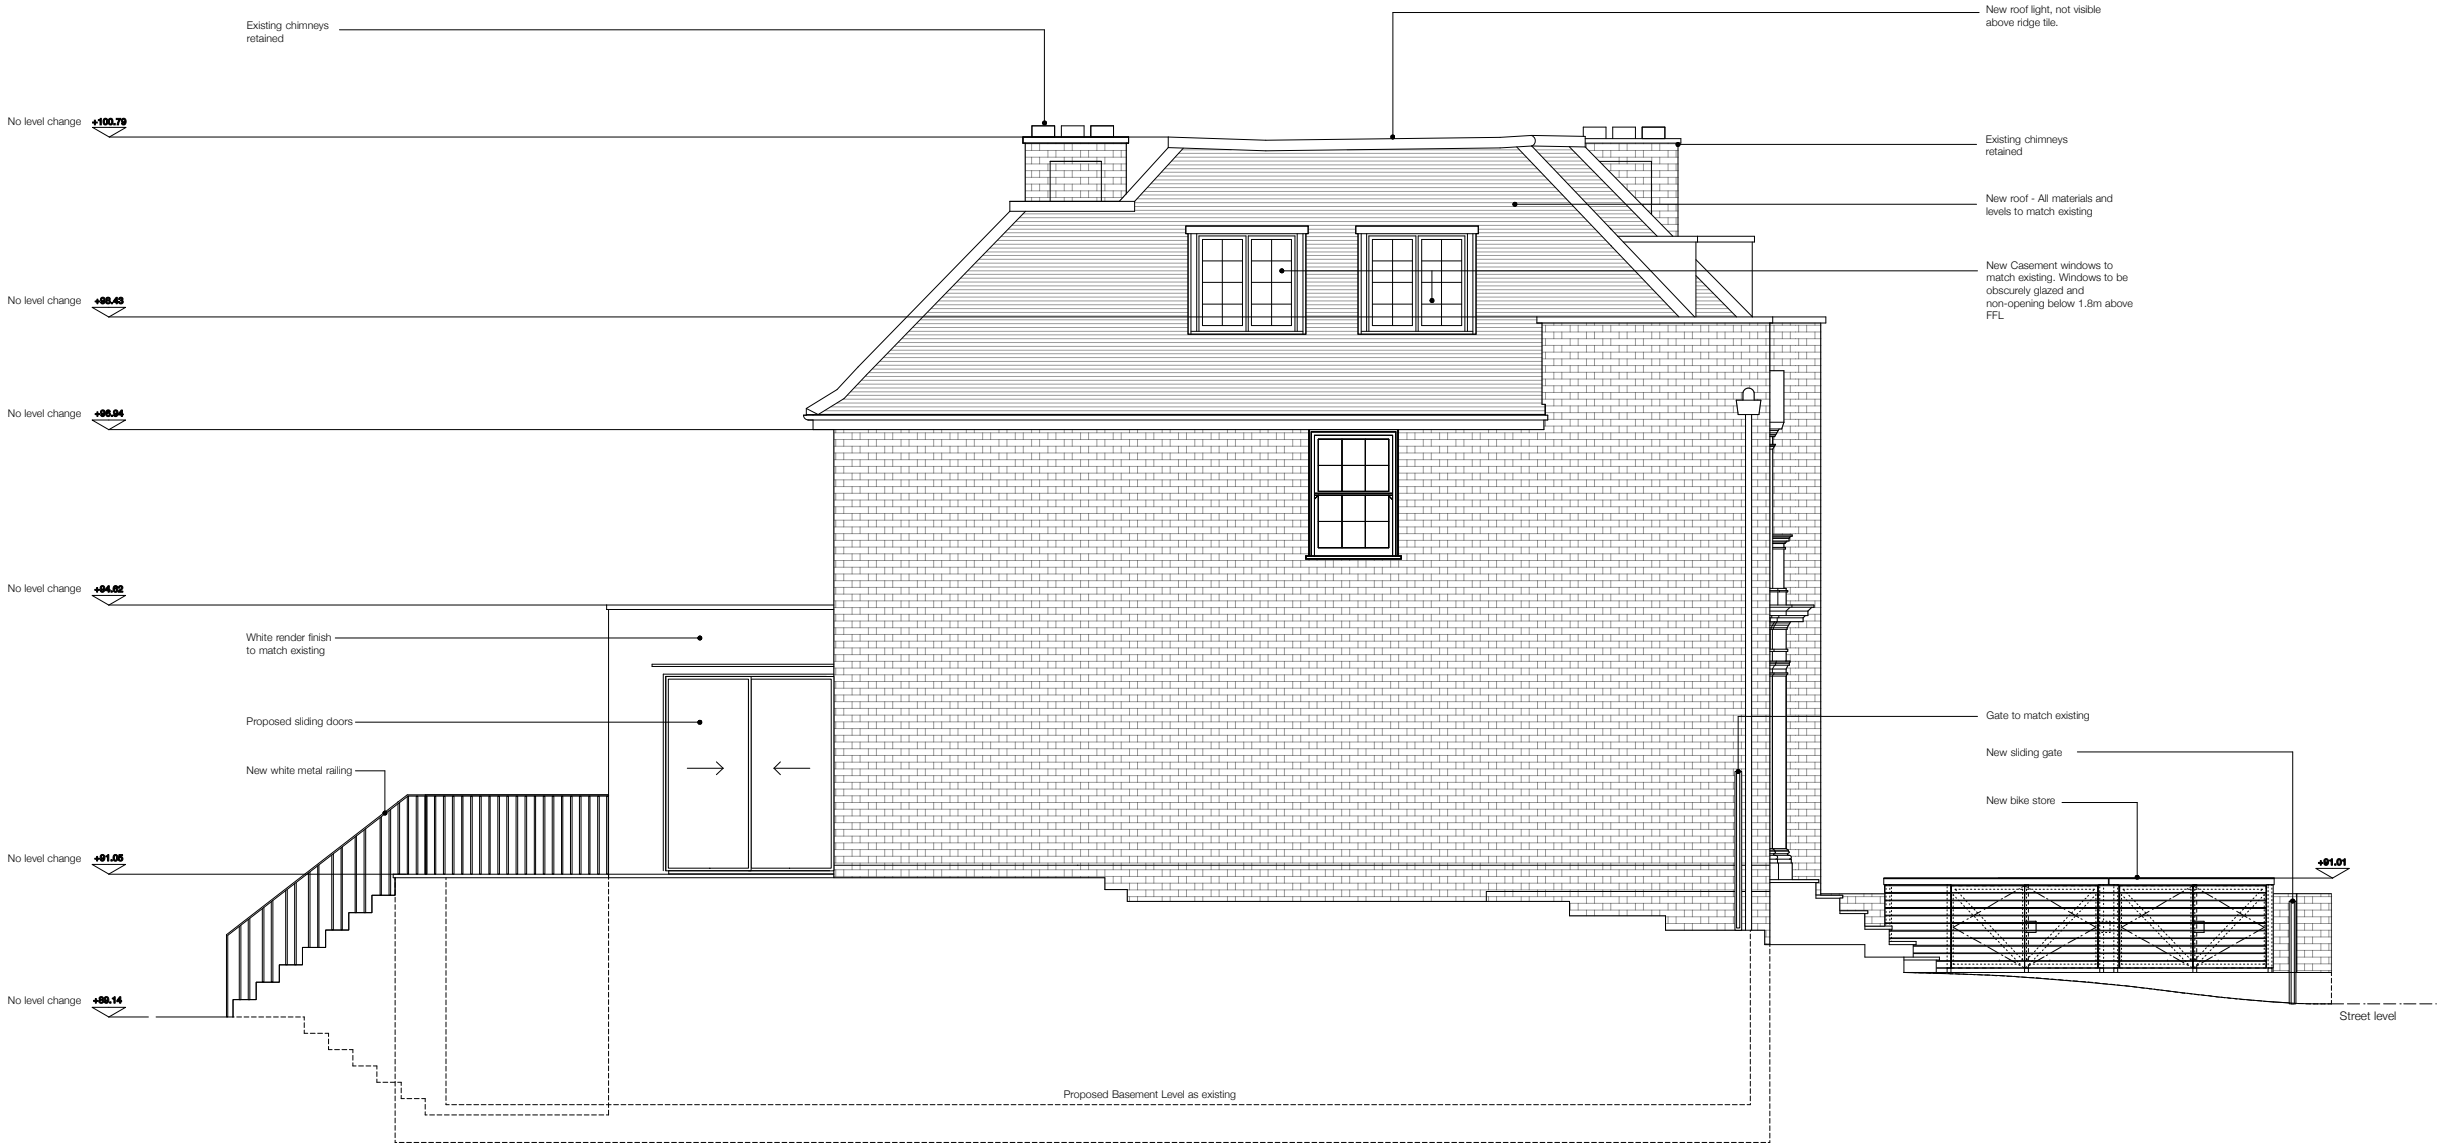



1 Proposed North Facing Elevation  
1:50 @ A1 / 1:100 @ A3

No.	Date.	Revision.
Planning		
Client.	Mr & Mrs. chester	
Project.	60 Frognal London NW3 6XG	
Title.	Proposed Elevation North Elevation	
Date.	September 2014	
Drawn By.	DB	Checked By.
Scale.	1:50 @ A1, 1:100 @ A3	
Do not scale from this drawing.		

Drawing No. 1028\_PL\_31  
Revision.

Found Associates  
14-16 Great Pulteney St, London W1F 9ND  
Phone +44 (0)20 7734 6400  
Fax +44 (0)20 7734 7400  
info@foundassociates.com  
www.foundassociates.com

Found.

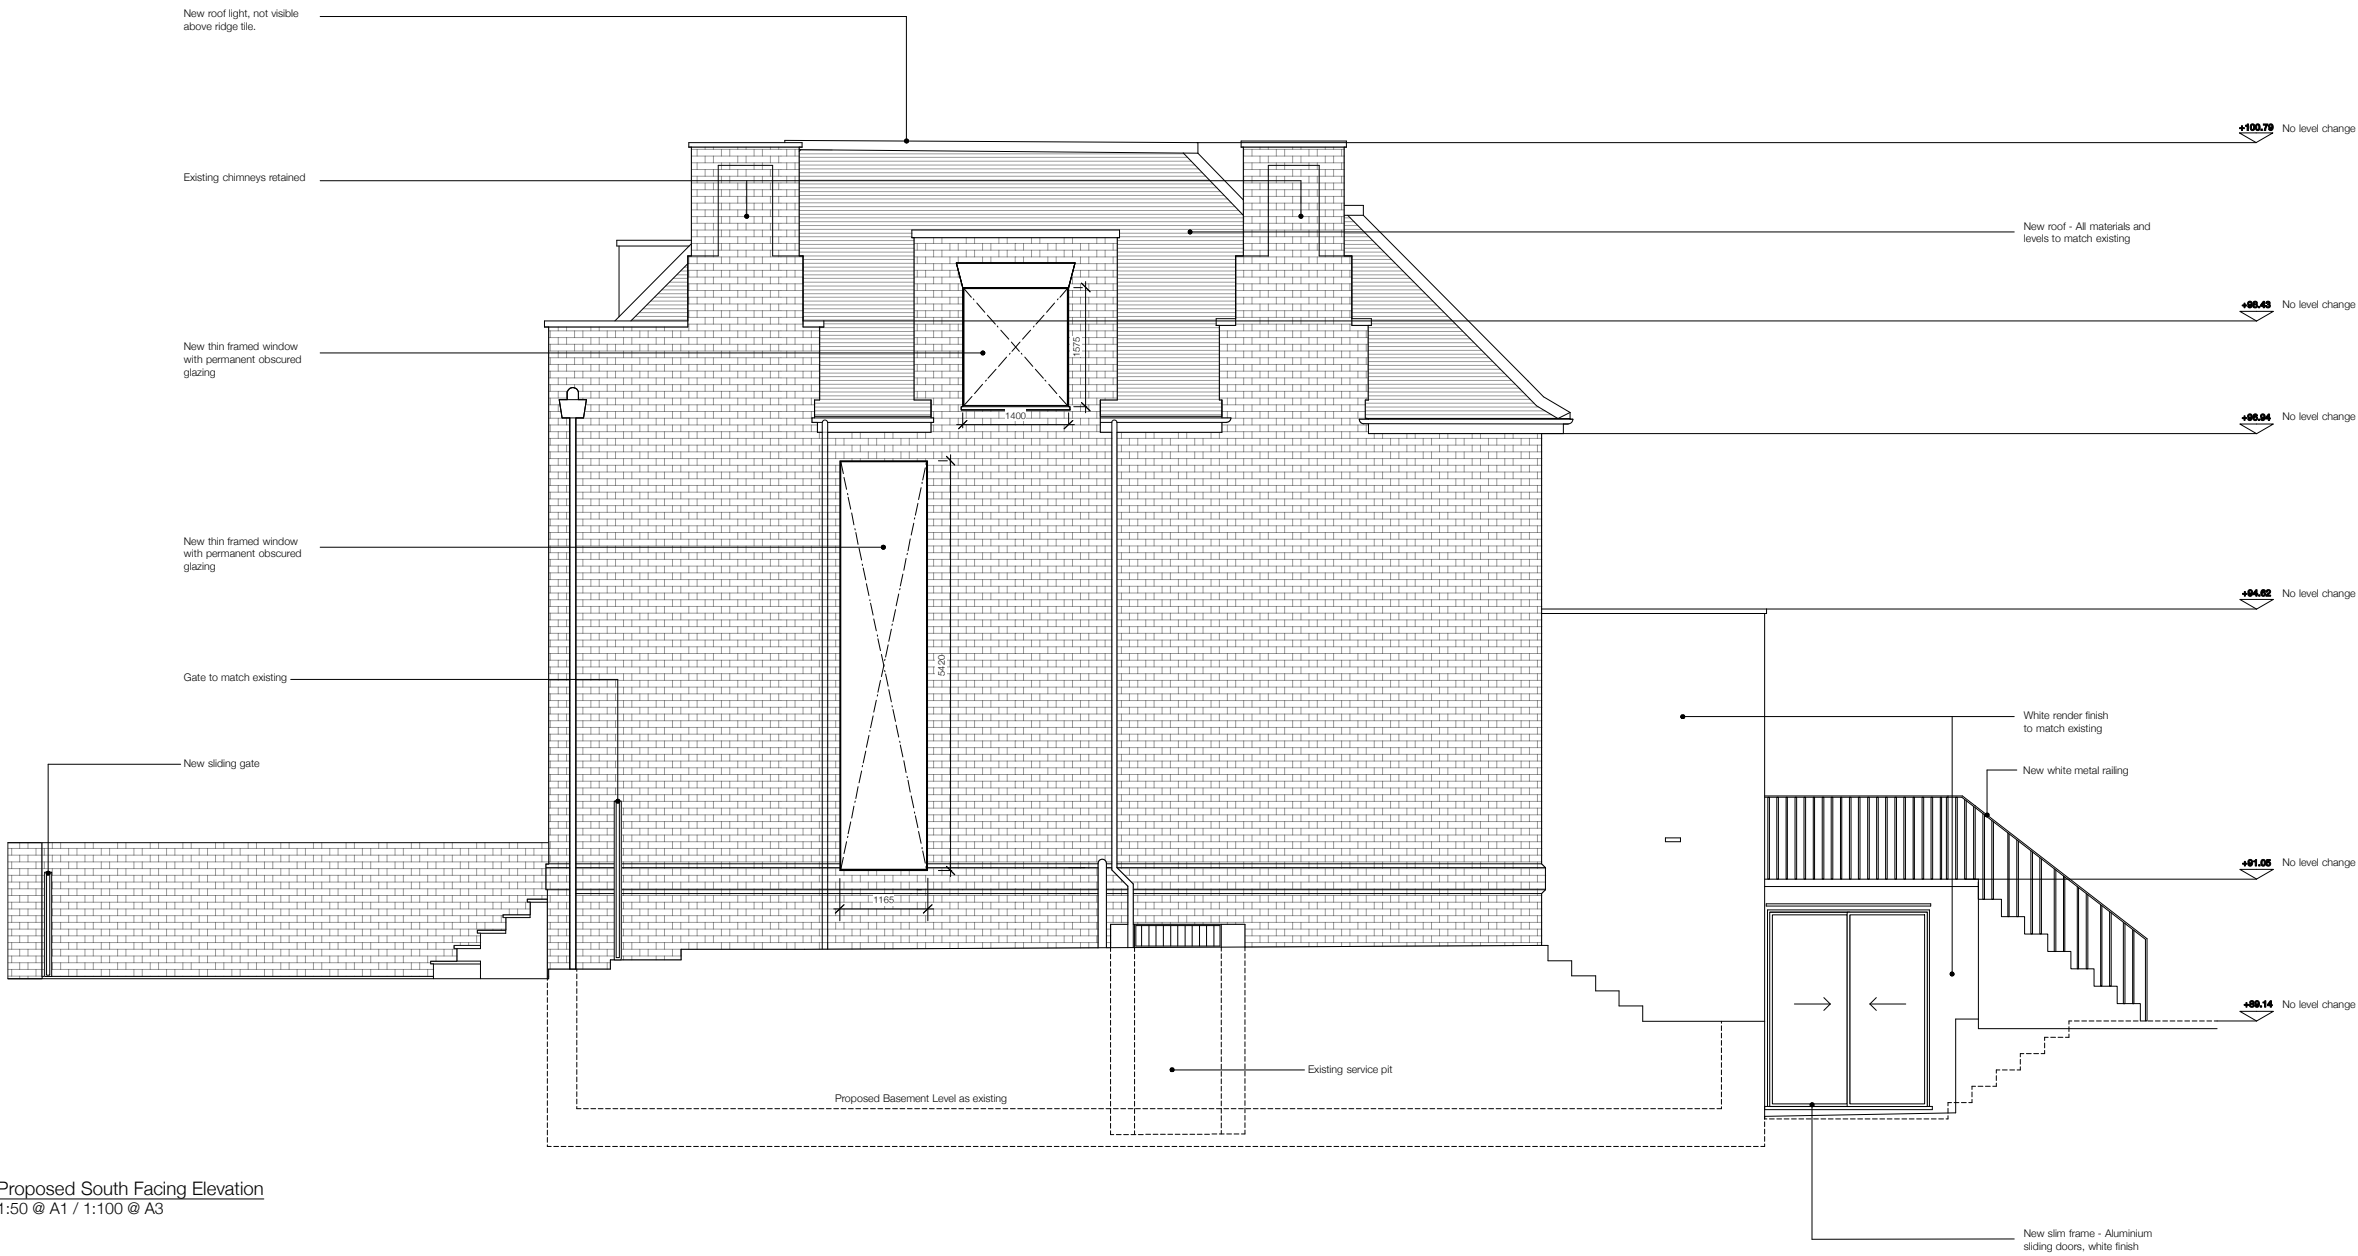 


No.	Date.	Revision.
Planning		
Client.	Mr & Mrs. chester	
Project.	60 Frognal London NW3 6XG	
Title.	Proposed Elevation South Elevation	
Date.	September 2014	
Drawn By.	DB	Checked By.
Scale.	1:50 @ A1, 1:100 @ A3	
Do not scale from this drawing.		

Drawing No. 1028\_PL\_32  
Revision.

Found Associates  
14-16 Great Pulteney St, London W1F 9ND  
Phone +44 (0)20 7734 6400  
Fax +44 (0)20 7734 7400  
info@foundassociates.com  
www.foundassociates.com

Found.

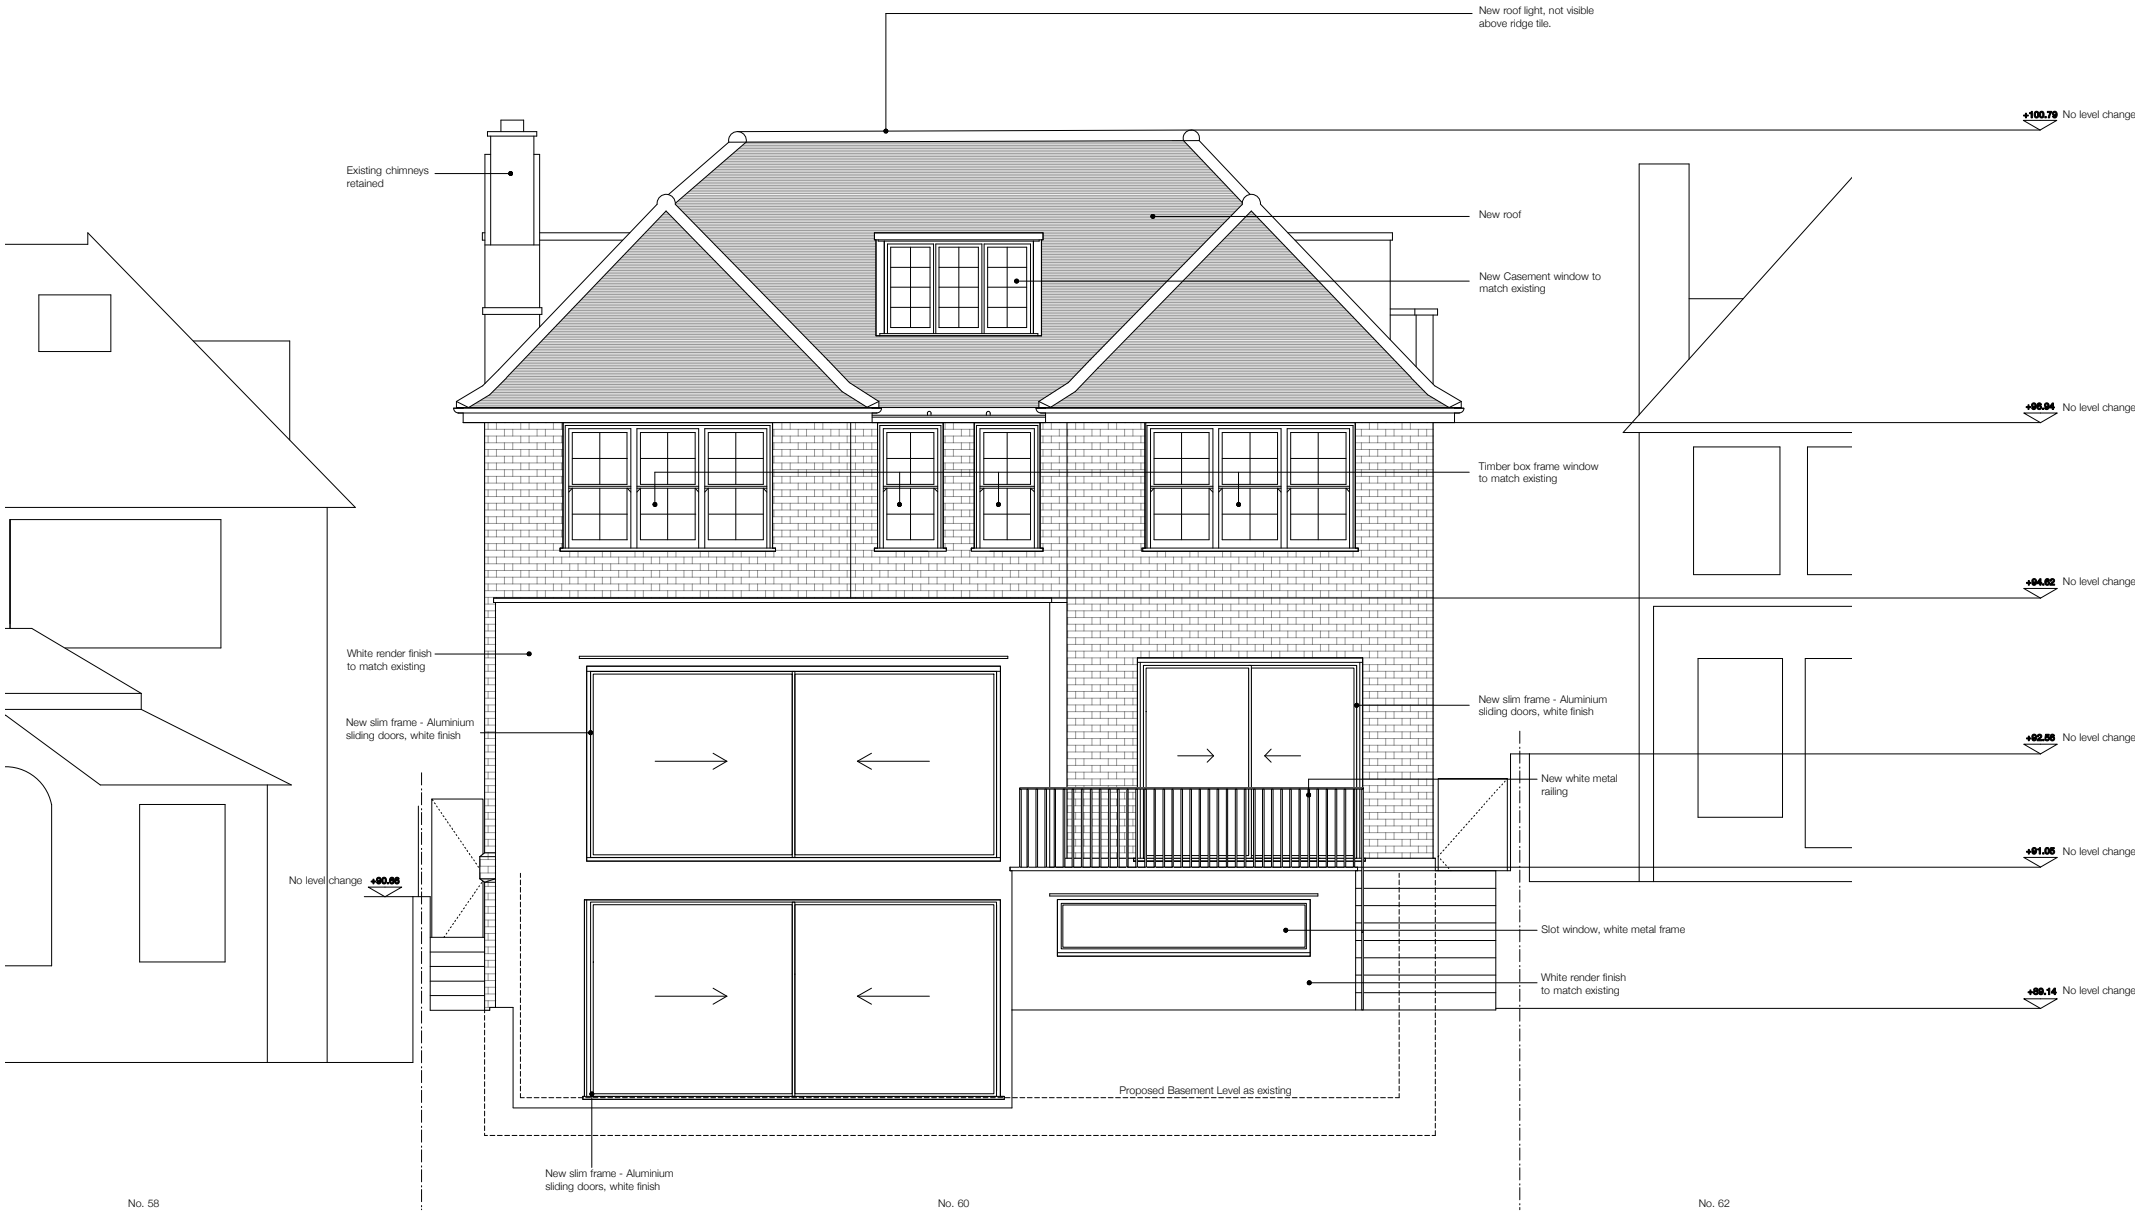


1 Proposed East Facing Elevation  
1:50 @ A1 / 1:100 @ A3

No.	Date.	Revision.
Planning		
Client.	Mr & Mrs. chester	
Project.	60 Frognal London NW3 6XG	
Title.	Proposed Elevation East Elevation	
Date.	September 2014	
Drawn By.	DB	Checked By.
Scale.	1:50 @ A1, 1:100 @ A3	
Do not scale from this drawing.		

Drawing No. 1028\_PL\_33  
Revision.

Found Associates  
14-16 Great Pulteney St, London W1F 9ND  
Phone +44 (0)20 7734 6400  
Fax +44 (0)20 7734 7400  
info@foundassociates.com  
www.foundassociates.com

Found.

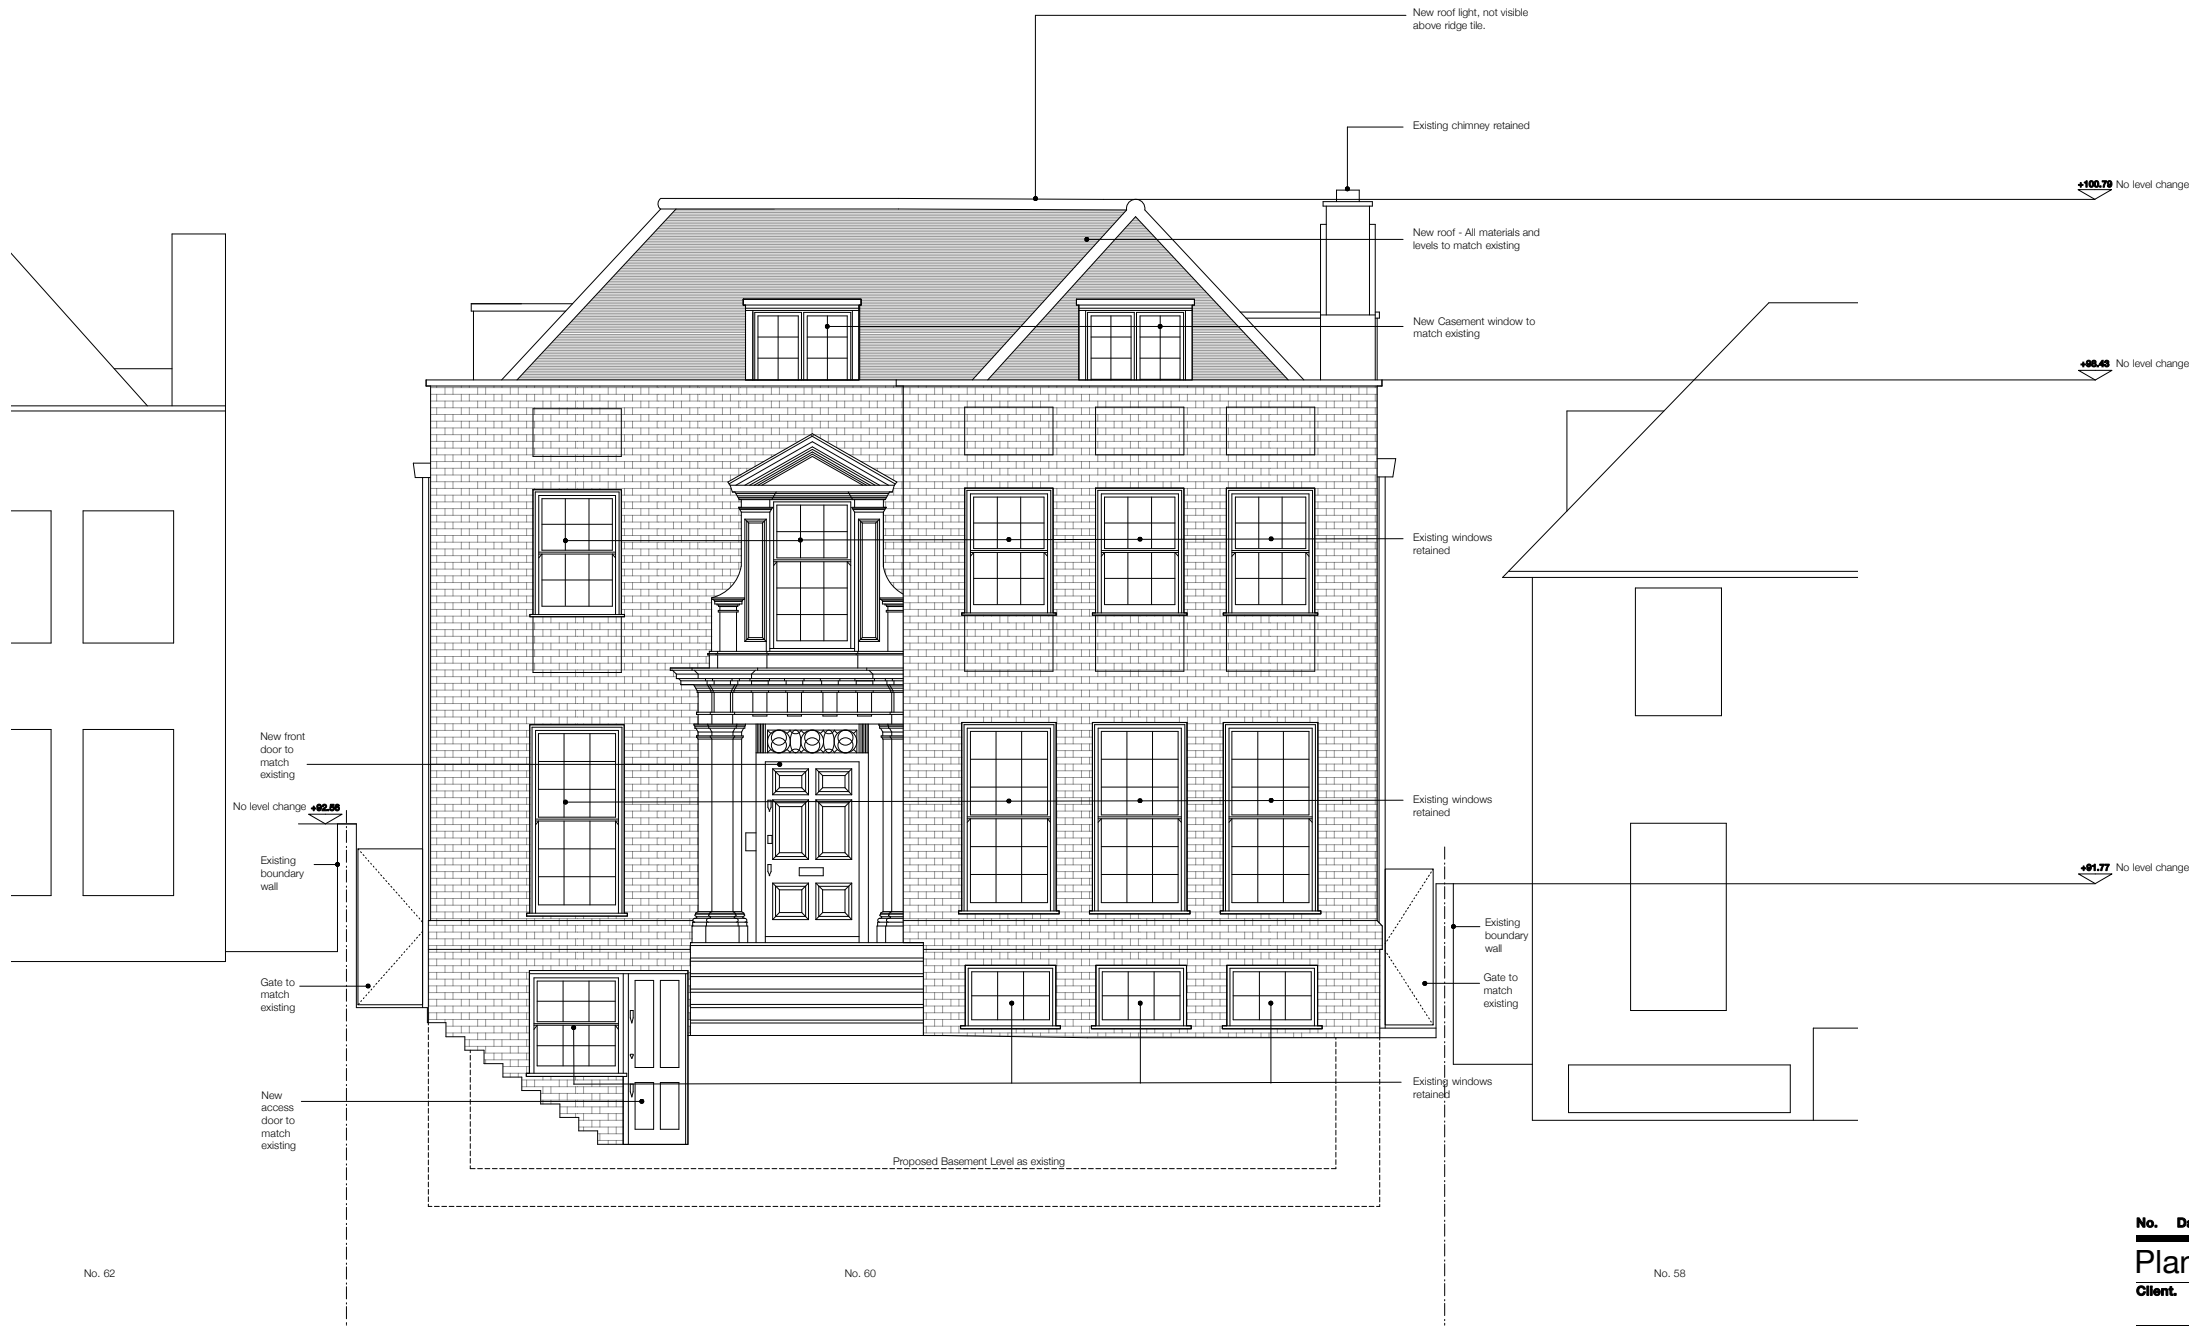

1 Proposed East Facing Elevation  
1:50 @ A1 / 1:100 @ A3


No.	Date.	Revision.
Planning		
Client.	Mr & Mrs. chester	
Project.	60 Frognal London NW3 6XG	
Title.	Proposed Elevation West Elevation	
Date.	September 2014	
Drawn By.	DB	Checked By.
Scale.	1:50 @ A1, 1:100 @ A3	
Do not scale from this drawing.		

Drawing No. 1028\_PL\_34\_01  
Revision.

Found Associates  
14-16 Great Pulteney St, London W1F 9ND  
Phone +44 (0)20 7734 6400  
Fax +44 (0)20 7734 7400  
info@foundassociates.com  
www.foundassociates.com

Found.



 


1 Proposed East Facing Elevation  
1:50 @ A1 / 1:100 @ A3

No.	Date.	Revision.
Planning		
Client.	Mr & Mrs. chester	
Project.	60 Frognal London NW3 6XG	
Title.	Proposed Elevation West Elevation (With front wall)	
Date.	September 2014	
Drawn By.	DB	Checked By.
Scale.	1:50 @ A1, 1:100 @ A3	
Do not scale from this drawing.		

Drawing No. 1028\_PL\_34\_02  
Revision.

Found Associates  
14-16 Great Pulteney St, London W1F 9ND  
Phone +44 (0)20 7734 6400  
Fax +44 (0)20 7734 7400  
info@foundassociates.com  
www.foundassociates.com

Found.

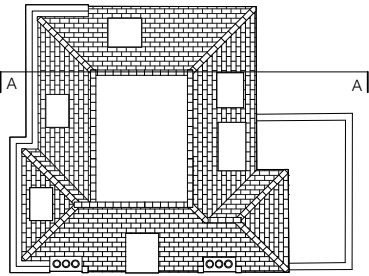

2 Existing Section AA  
Scale 1:50 @ A1 / 1:100 @ A3





No.	Date.	Revision.
Planning		
Client.	Mr. & Mrs Chester	
Project.	60 Frognal London NW3 6XG	
Title.	Existing Section AA	
Date.	September 2014	
Drawn By.	SJ	Checked By.
Scale.	1: 50 @ A1	1:100 @ A3
Do not scale from this drawing.		

Drawing No. 1028\_PL\_41  
Revision.

Found Associates  
14-16 Great Pulteney St, London W1F 9ND  
Phone +44 (0)20 7734 8400  
Fax +44 (0)20 7734 7400  
info@foundassociates.com  
www.foundassociates.com

Found.

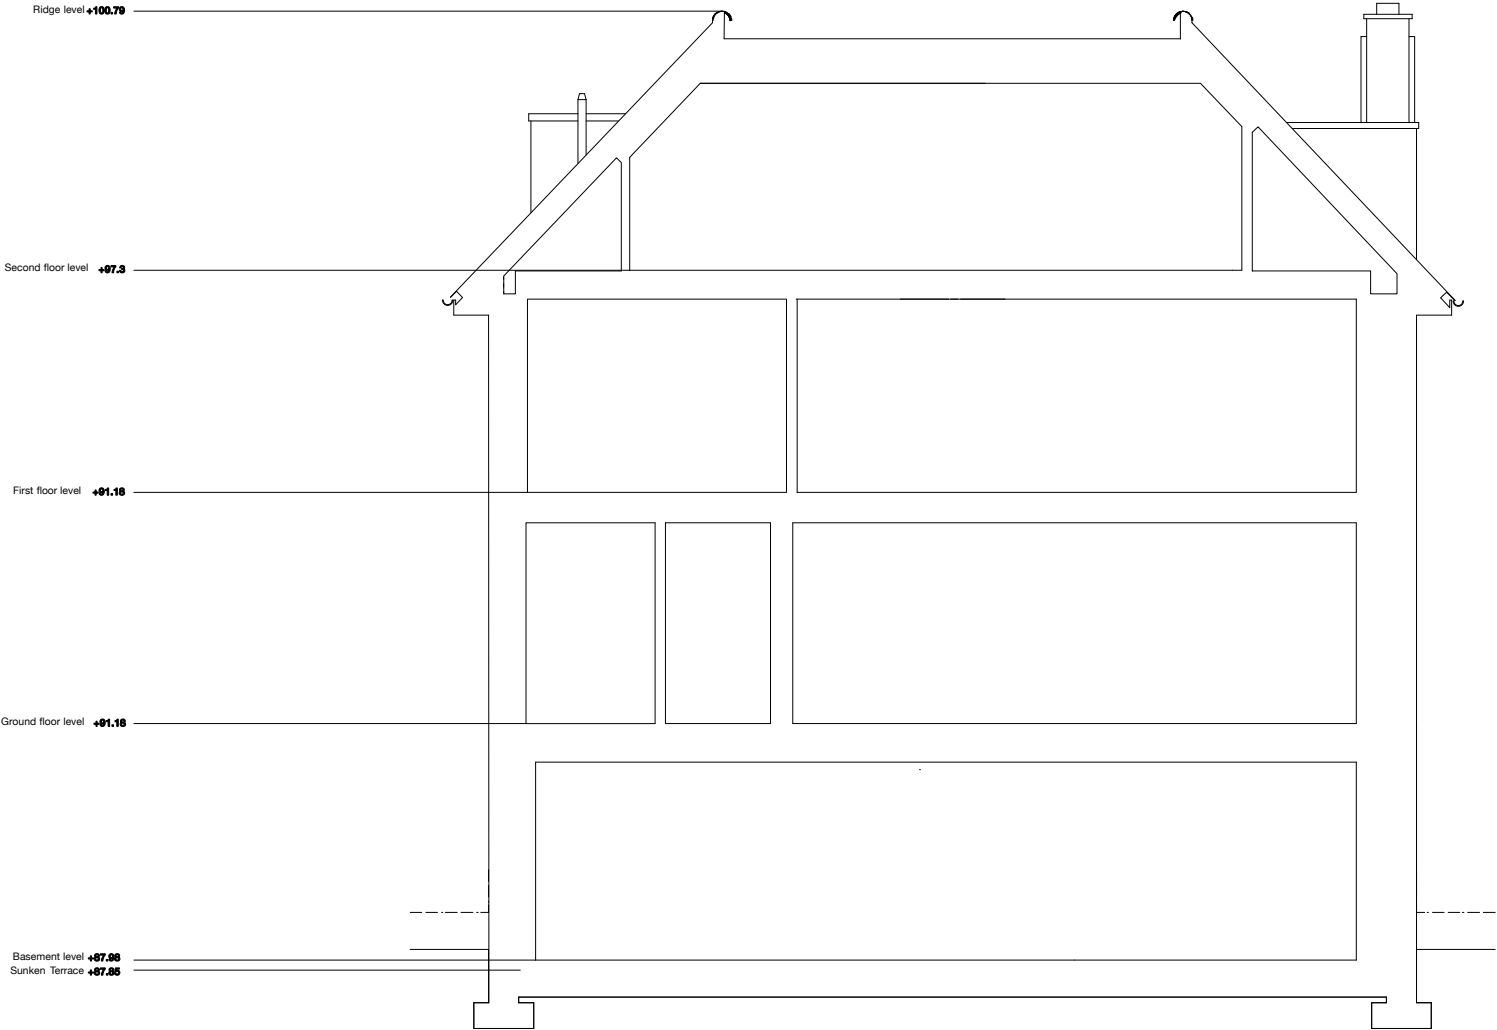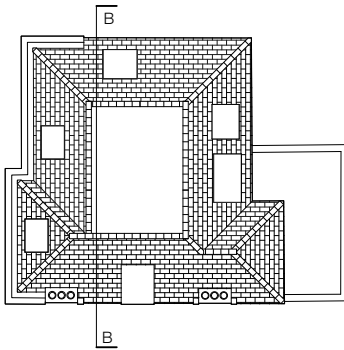

2 Existing Section AA  
Scale 1:50 @ A1 / 1:100 @ A3





No.	Date.	Revision.
Planning		
Client.	Mr. & Mrs Chester	
Project.	60 Frognal London NW3 6XG	
Title.	Existing Section BB	
Date.	September 2014	
Drawn By.	SJ	Checked By.
Scale.	1: 50 @ A1	1:100 @ A3

Do not scale from this drawing.

Drawing No. 1028\_PL\_42  
Revision.

Found Associates  
14-16 Great Pulteney St, London W1F 9ND  
Phone +44 (0)20 7734 8400  
Fax +44 (0)20 7734 7400  
info@foundassociates.com  
www.foundassociates.com

Found.

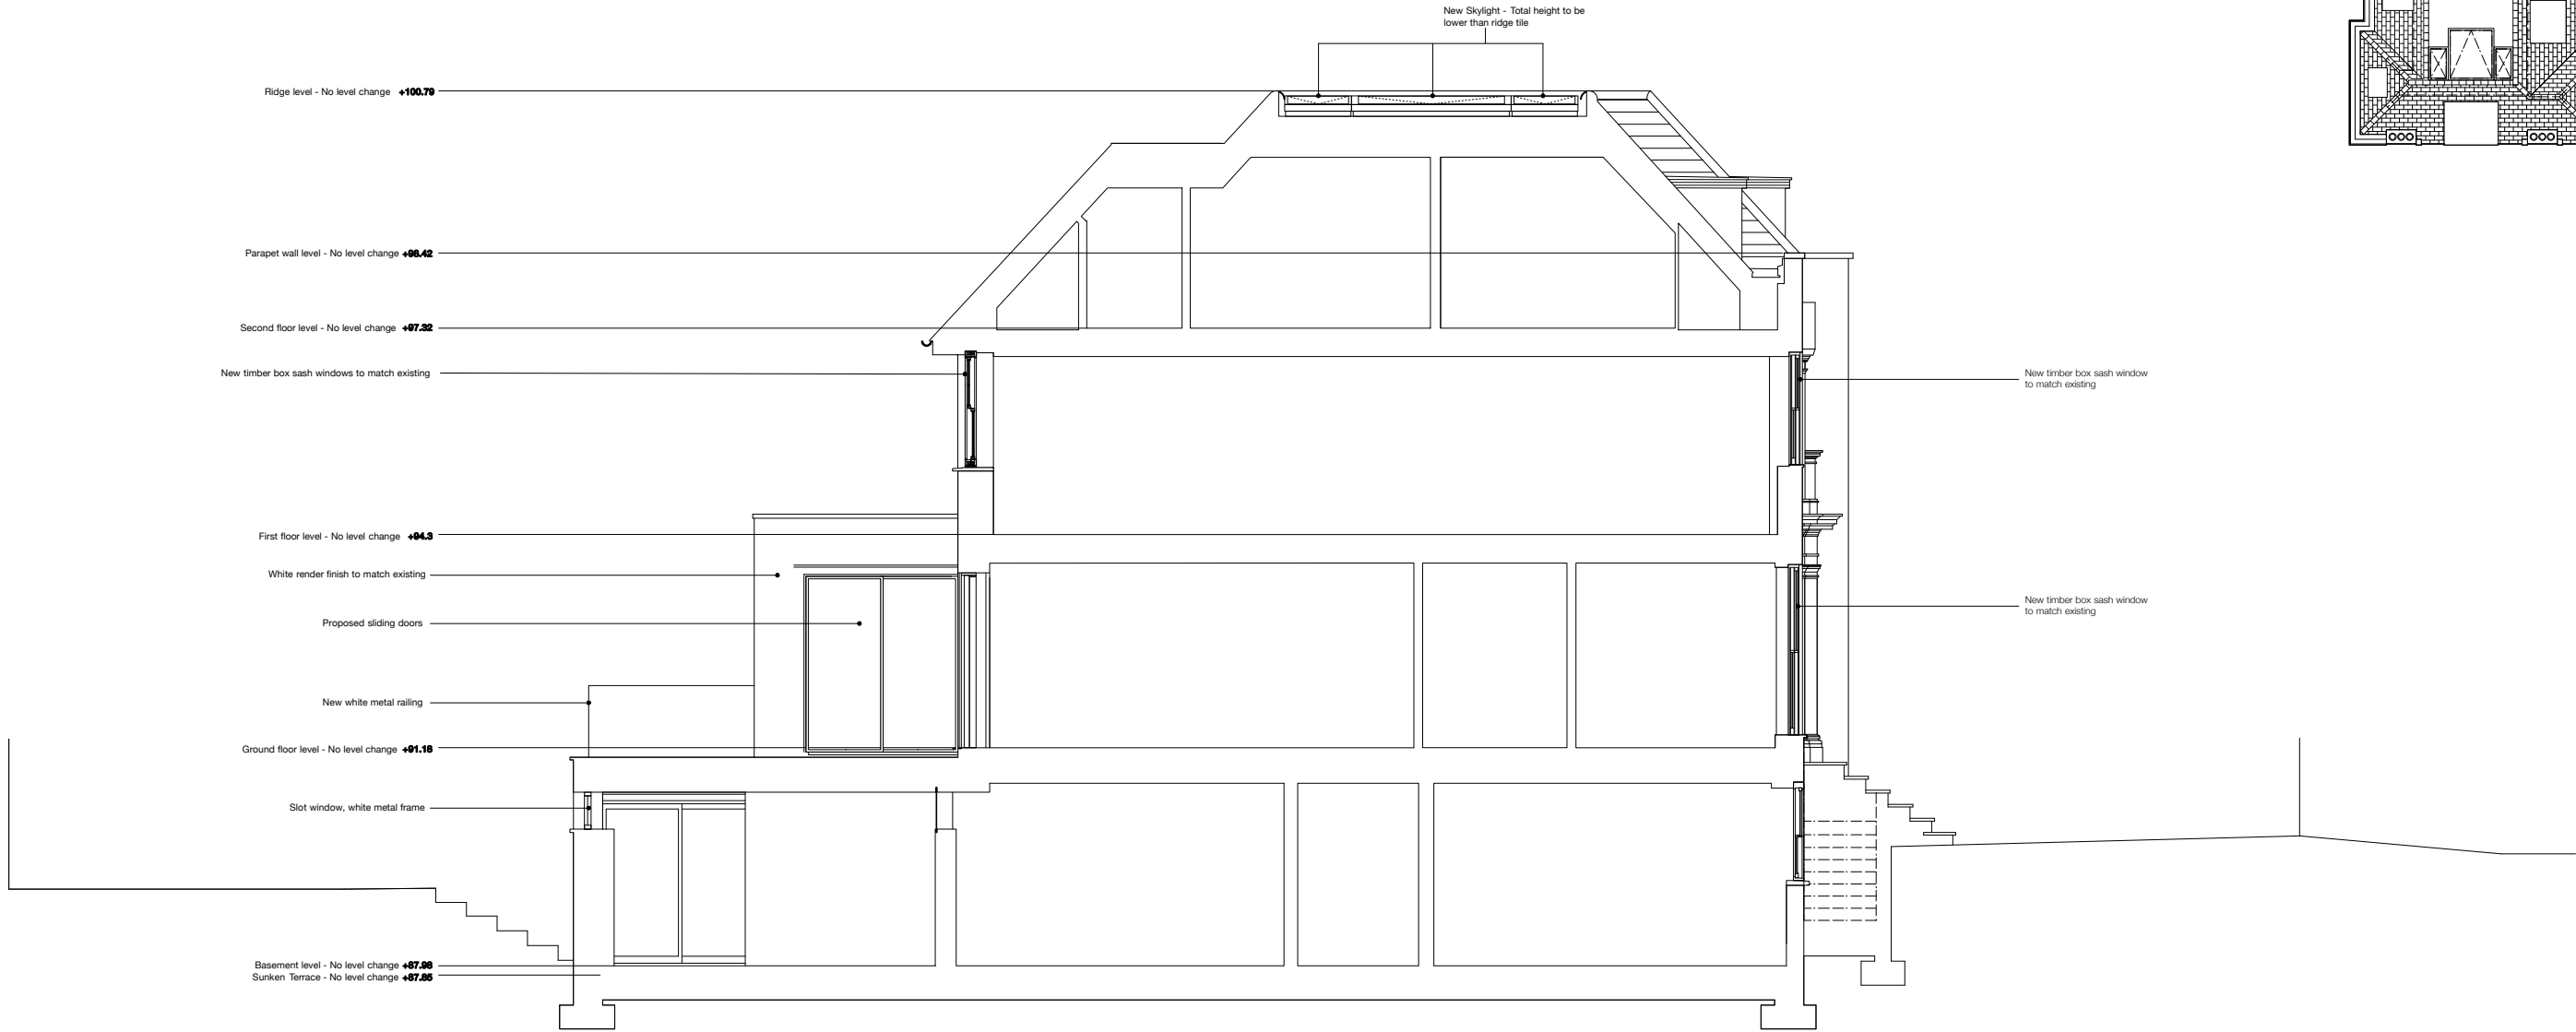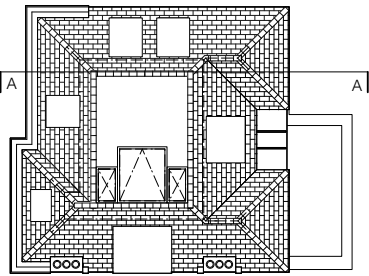

2 Proposed Section AA  
Scale 1:50 @ A1 / 1:100 @ A3




No.	Date.	Revision.
Planning		
Client.	Mr. & Mrs Chester	
Project.	60 Frognal London NW3 6XG	
Title.	Proposed Section AA	
Date.	September 2014	
Drawn By.	SJ	Checked By.
Scale.	1: 50 @ A1	1:100 @ A3
Do not scale from this drawing.		


Drawing No. 1028\_PL\_51  
Revision.

Found Associates  
14-16 Great Pulteney St, London W1F 9ND  
Phone +44 (0)20 7734 8400  
Fax +44 (0)20 7734 7400  
info@foundassociates.com  
www.foundassociates.com

Found.

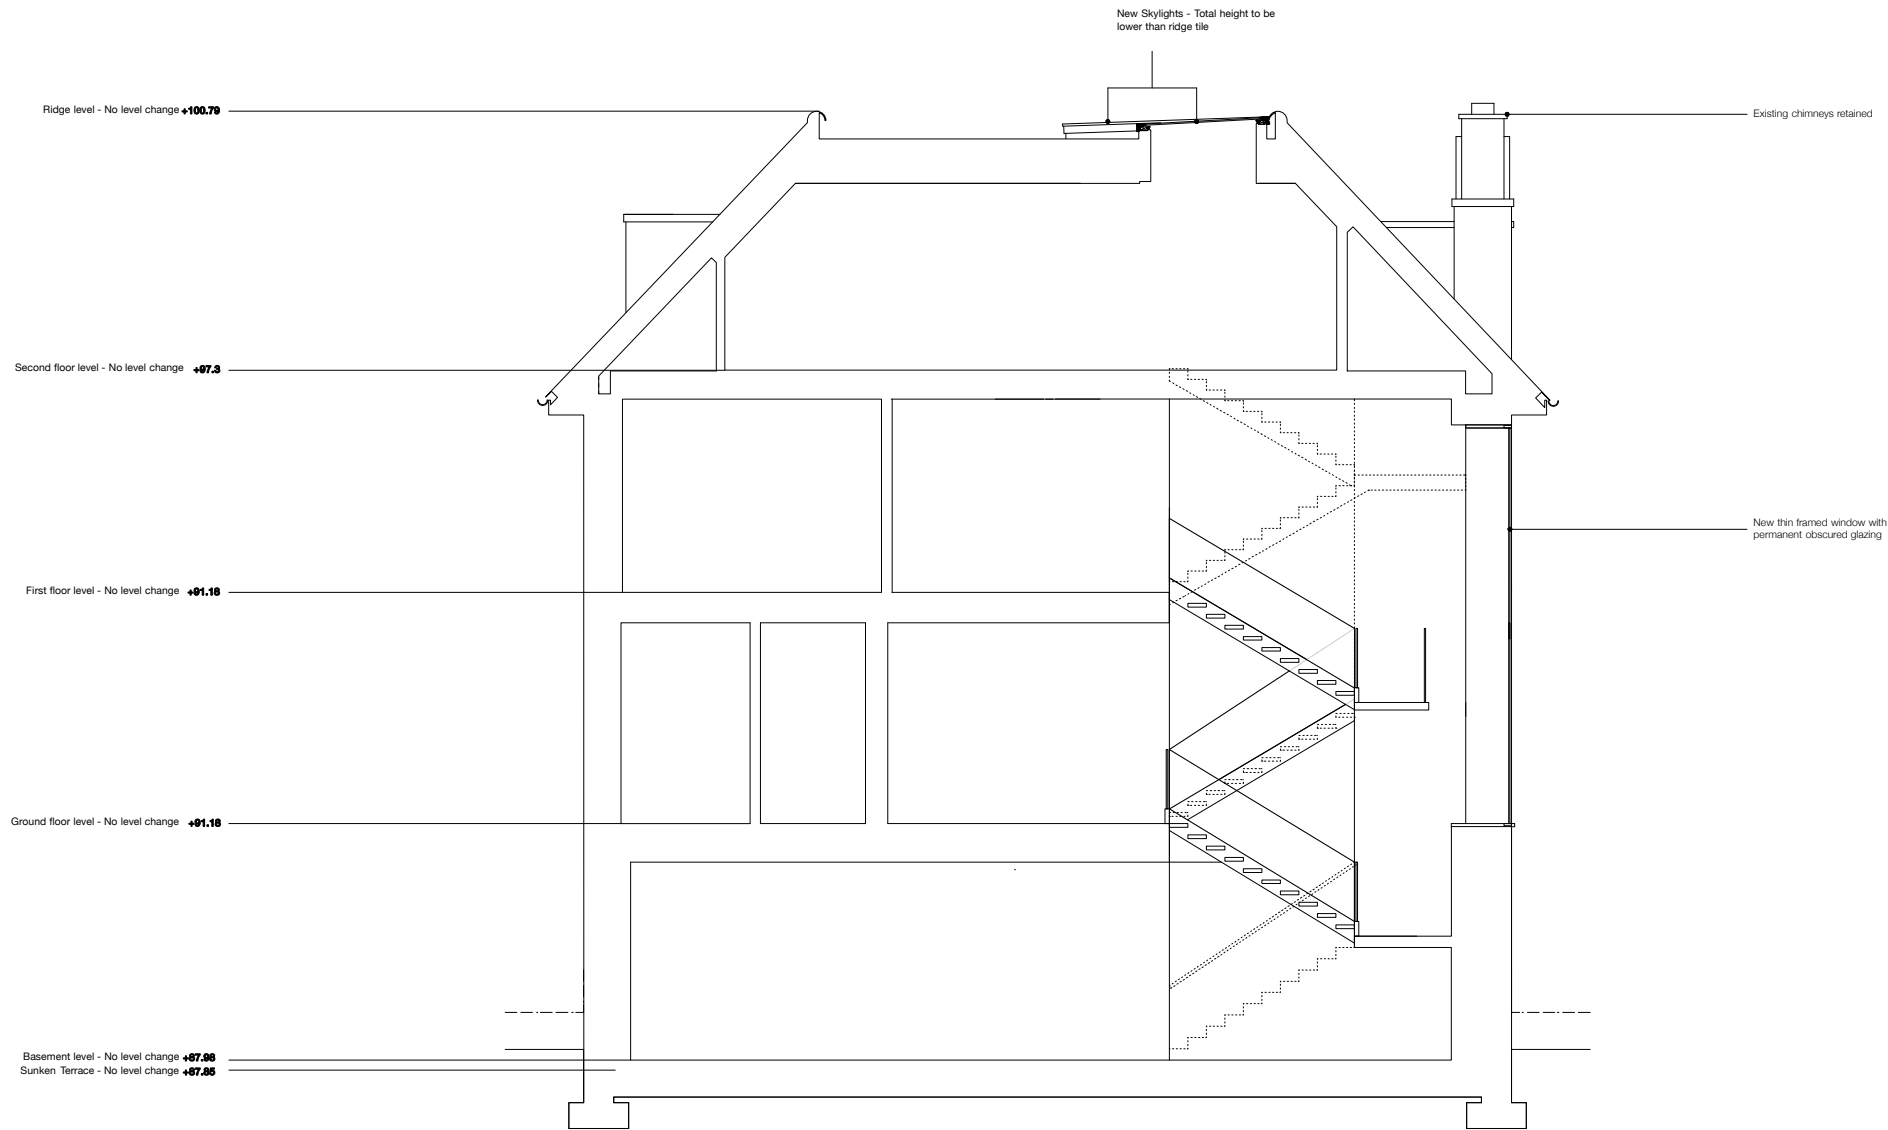

2 Proposed Section AA  
Scale 1:50 @ A1 / 1:100 @ A3

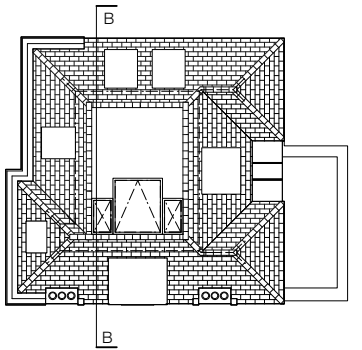

No.	Date.	Revision.
Planning		
Client.	Mr. & Mrs Chester	
Project.	60 Frognal London NW3 6XG	
Title.	Proposed Section BB	
Date.	September 2014	
Drawn By.	SJ	Checked By.
Scale.	1: 50 @ A1	1:100 @ A3
Do not scale from this drawing.		

Drawing No. 1028\_PL\_52  
Revision.

Found Associates  
14-16 Great Pulteney St, London W1F 9ND  
Phone +44 (0)20 7734 8400  
Fax +44 (0)20 7734 7400  
info@foundassociates.com  
www.foundassociates.com

Found.