



1 Proposed External Front Facade Elevation A
Scale 1:100

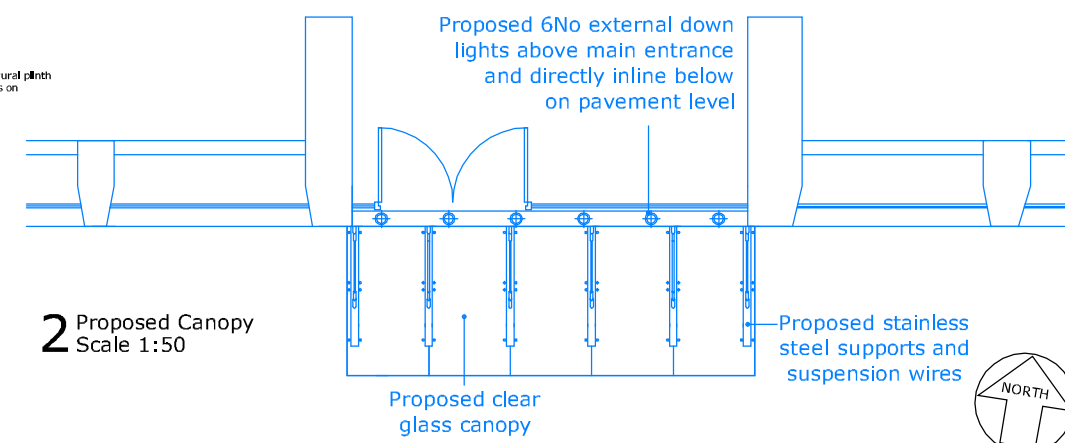

2 Proposed Canopy
Scale 1:50

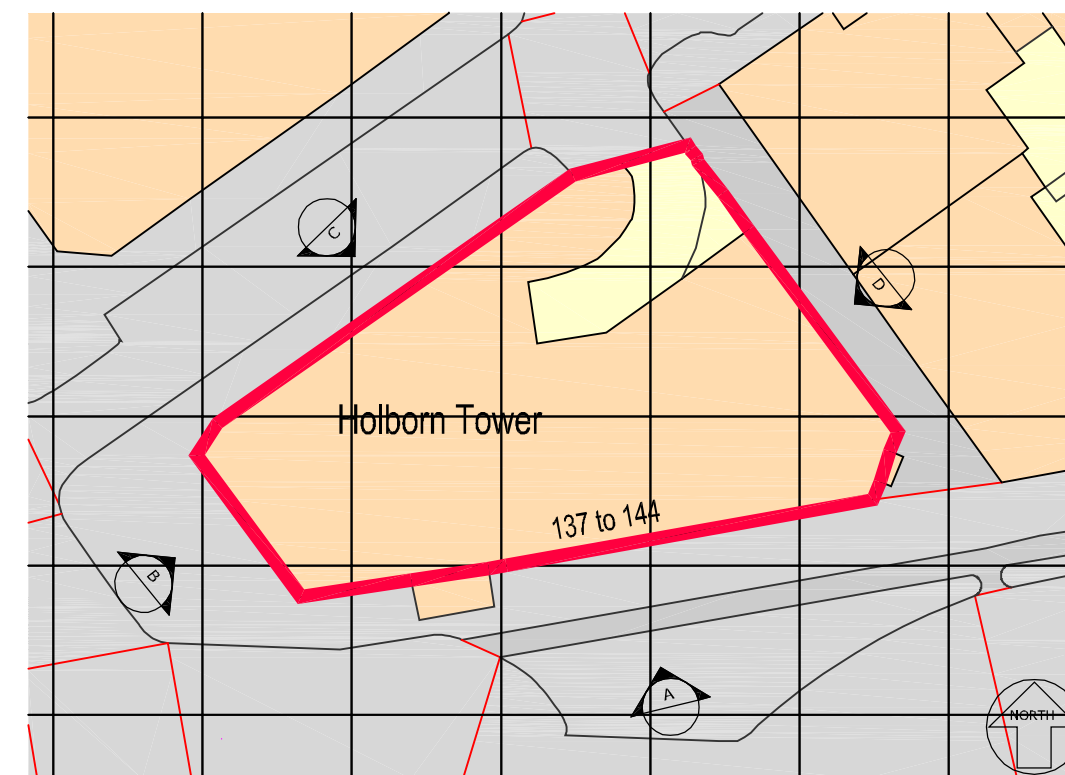

3 Site Plan . Elevation Reference
Scale 1:250

A	23.09.14	REMOVED EXTERIOR SIGNAGE	AS	AW
---	----------	--------------------------	----	----

Rev	Date	Revisions	By	Ch'd

Drawing Status
FOR PLANNING

Project Title
Holborn Tower 137-144 High Holborn
London WC1V 6PL

Drawing title
Proposed External Front Facade
Elevation A
Planning Application

Sheet	Scale	Date	Drawn	Ch'd
A1	As Shown	13.08.14	AS	SW

Project no 2959	Rev A
Drawing no A05702	

