

Rev	Date	Description	Drwn	Chkd
B	22/07/14	Revised box rooflight	-	-
A	23/01/14	Height of roof enclosure reduced.	-	-


**I&M DESIGN**

Status  
**PLANNING**

Job Name  
**NO.2 VANE CLOSE, HAMPSTEAD, NW3 5UN**

Drawing Title  
**CROSS SECTION - PROPOSED**

Drawn	Checked	Date	Scale	Job Ref	Drawing Number	Rev
MM	IM	OCT '13	1:50@A3	1002	P / 22	B

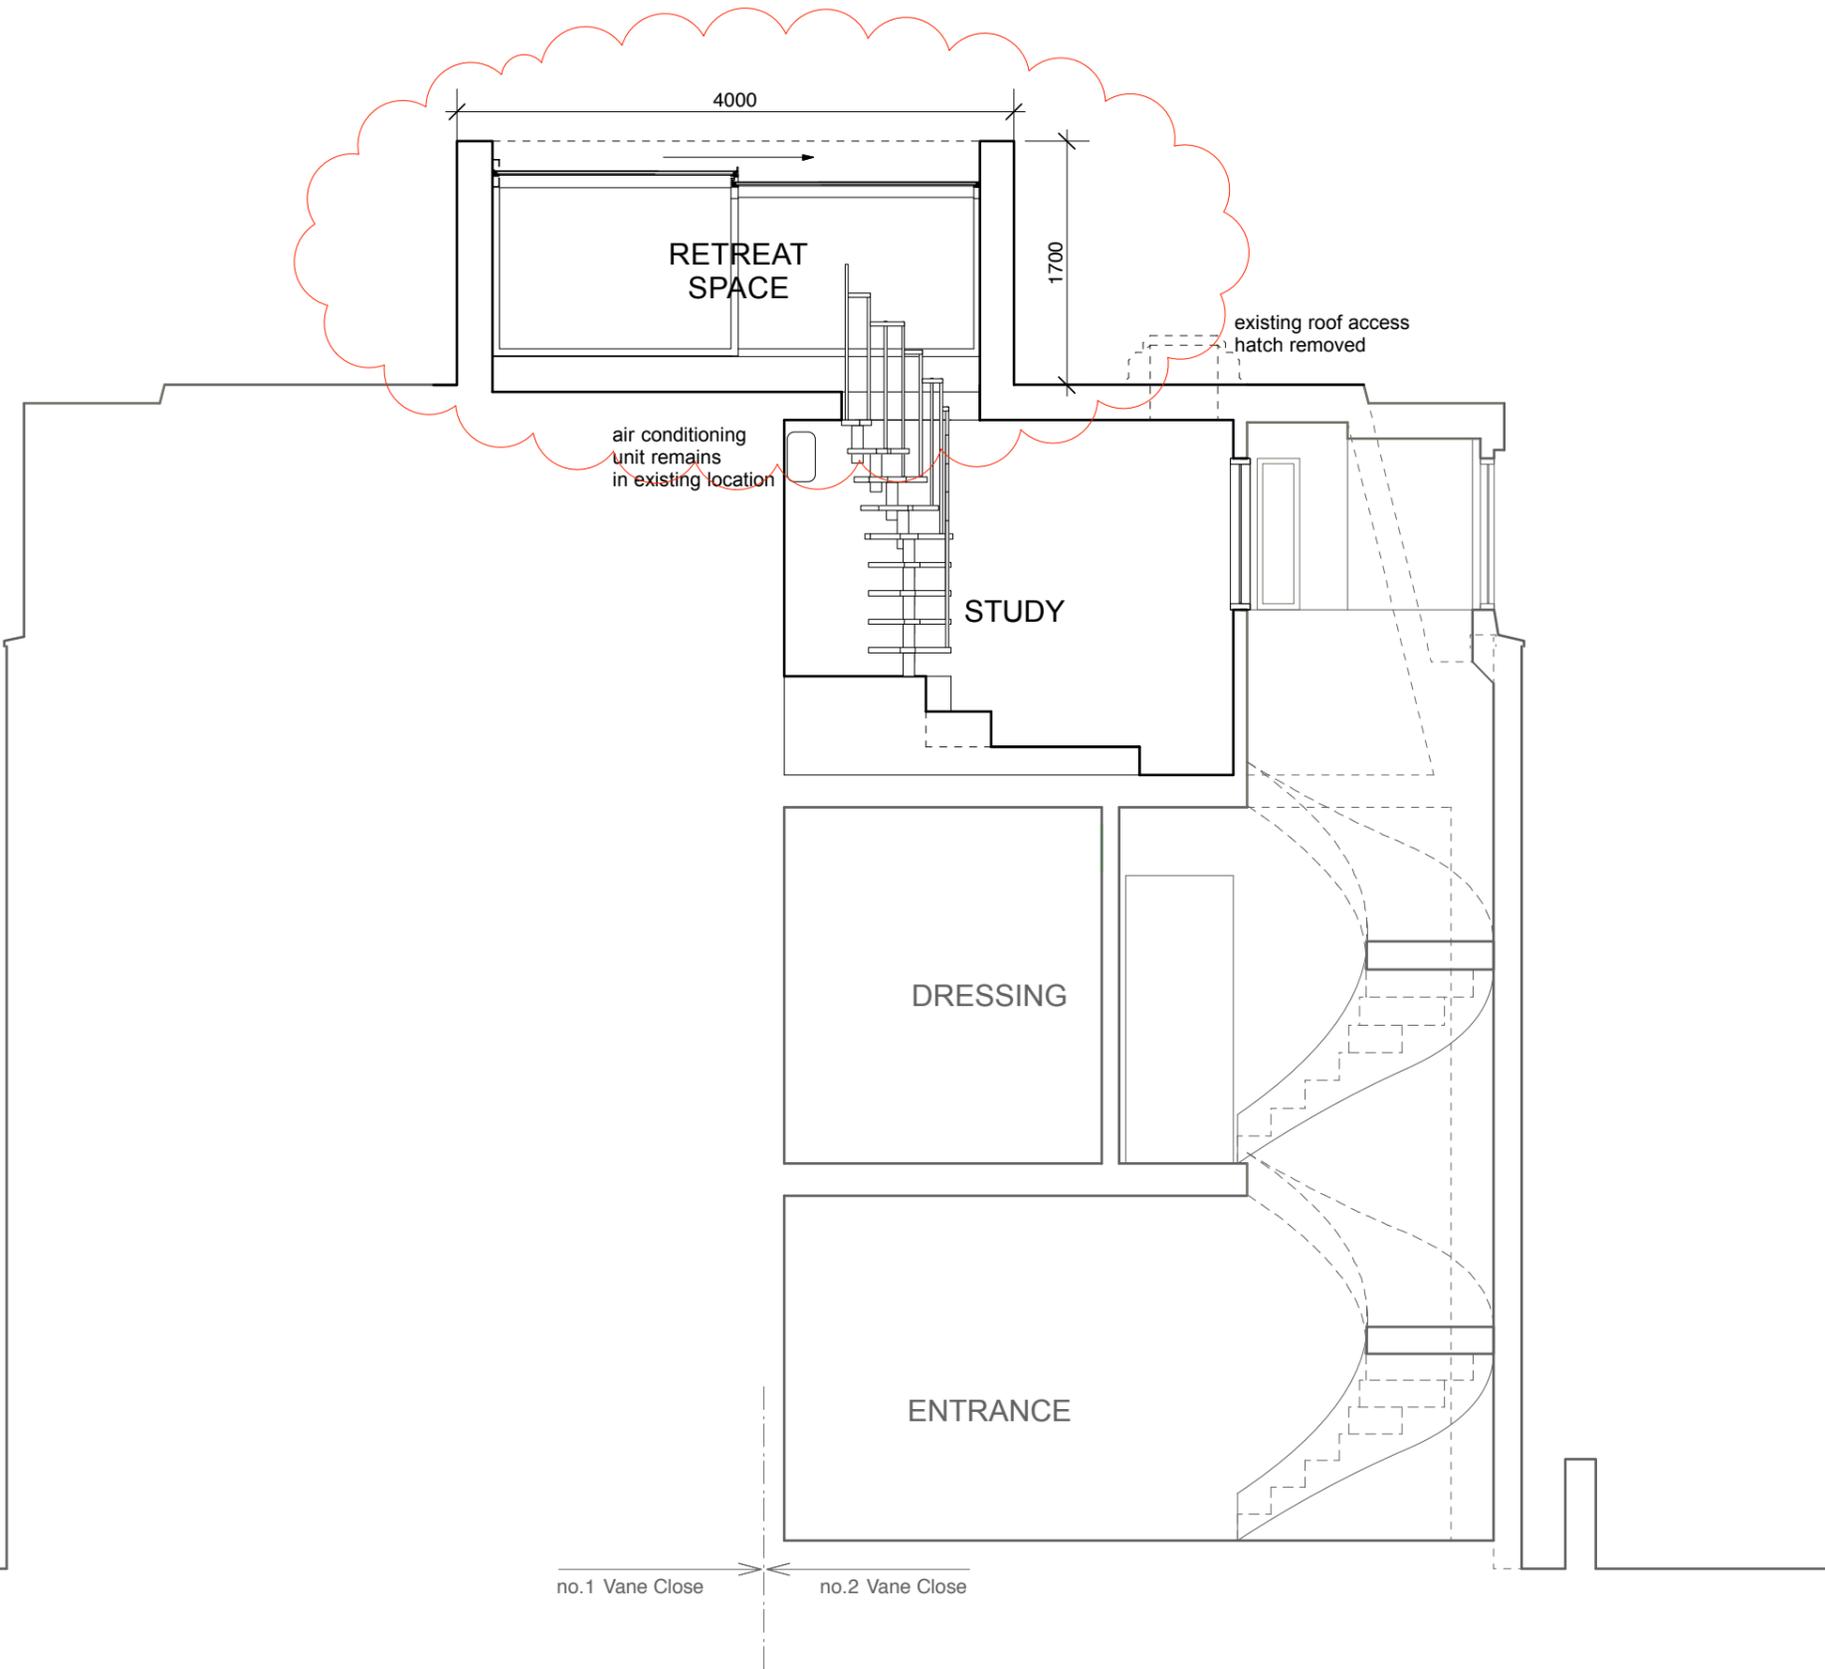

<b>B</b>	22/07/14	Revised box rooflight	-	-
<b>A</b>	23/01/14	Height of roof enclosure reduced.	-	-
Rev	Date	Description	Drwn	Chkd


**I&M DESIGN**

Status **PLANNING**

Job Name **NO.2 VANE CLOSE, HAMPSTEAD, NW3 5UN**

Drawing Title **LONG SECTION - PROPOSED**

Drawn	Checked	Date	Scale	Job Ref	Drawing Number	Rev
<b>MM</b>	<b>IM</b>	<b>OCT '13</b>	<b>1:50@A3</b>	<b>1002</b>	<b>P / 24</b>	<b>B</b>

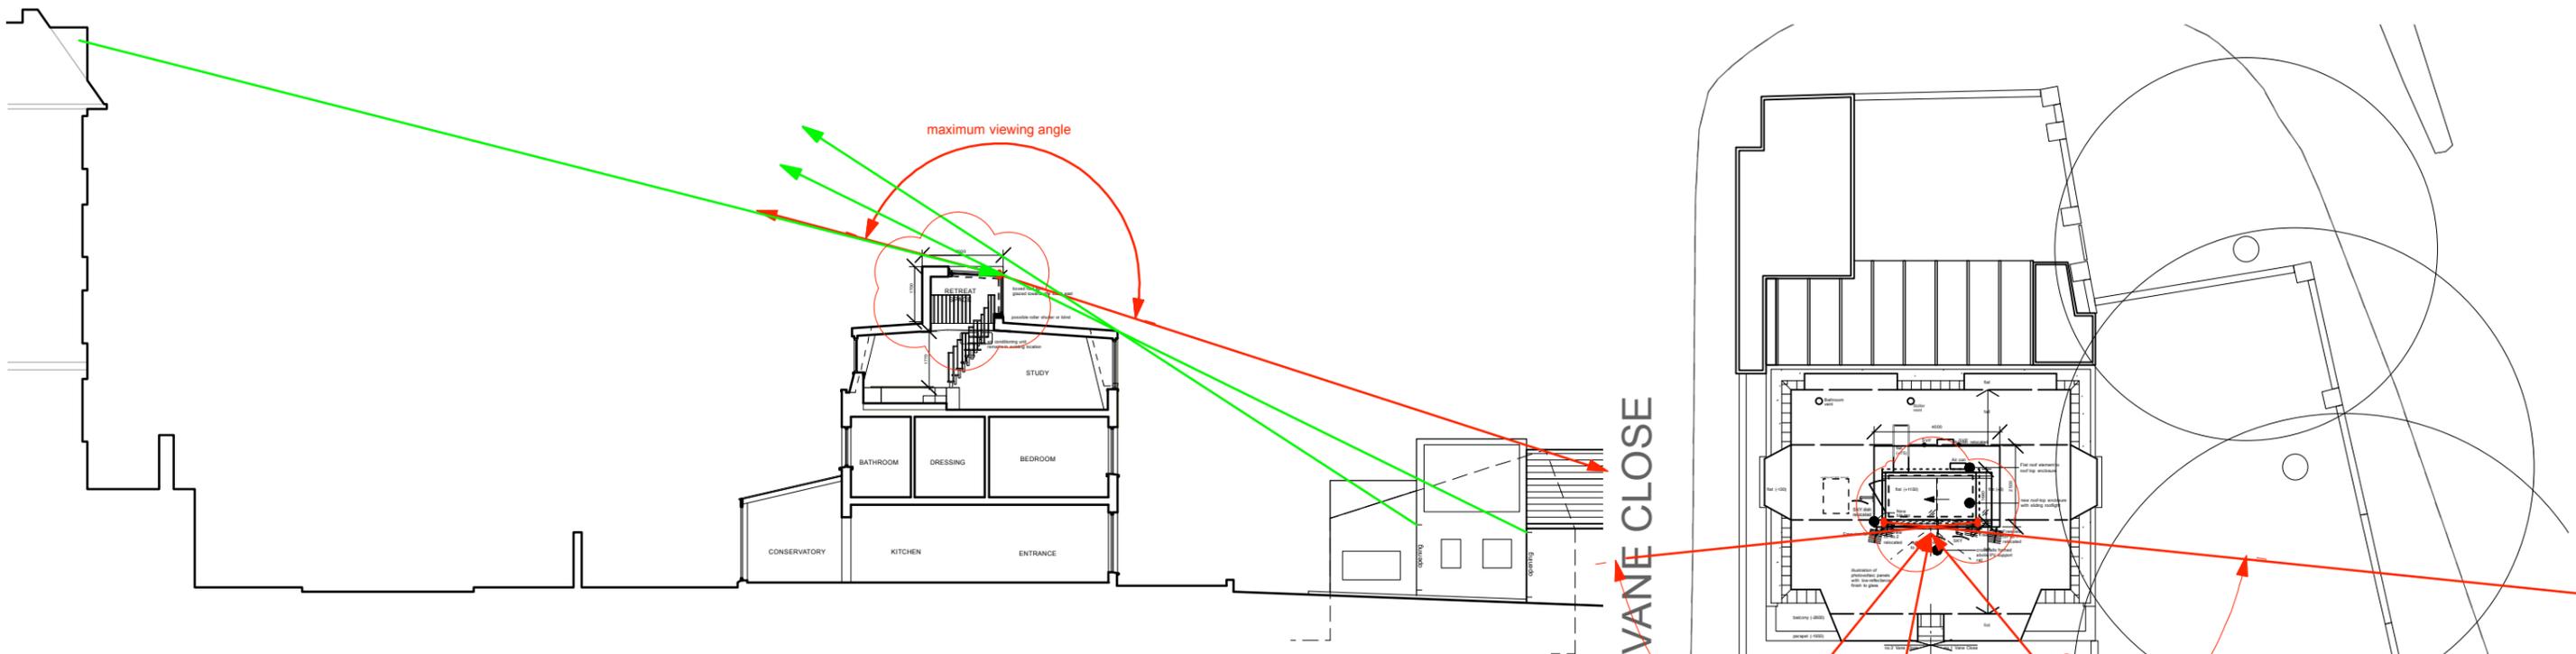


EXTENT OF OVERLOOKING FROM NEW ROOF ENCLOSURE - IN SECTION



AERIAL VIEW FROM THE WEST

extract of Bing Maps

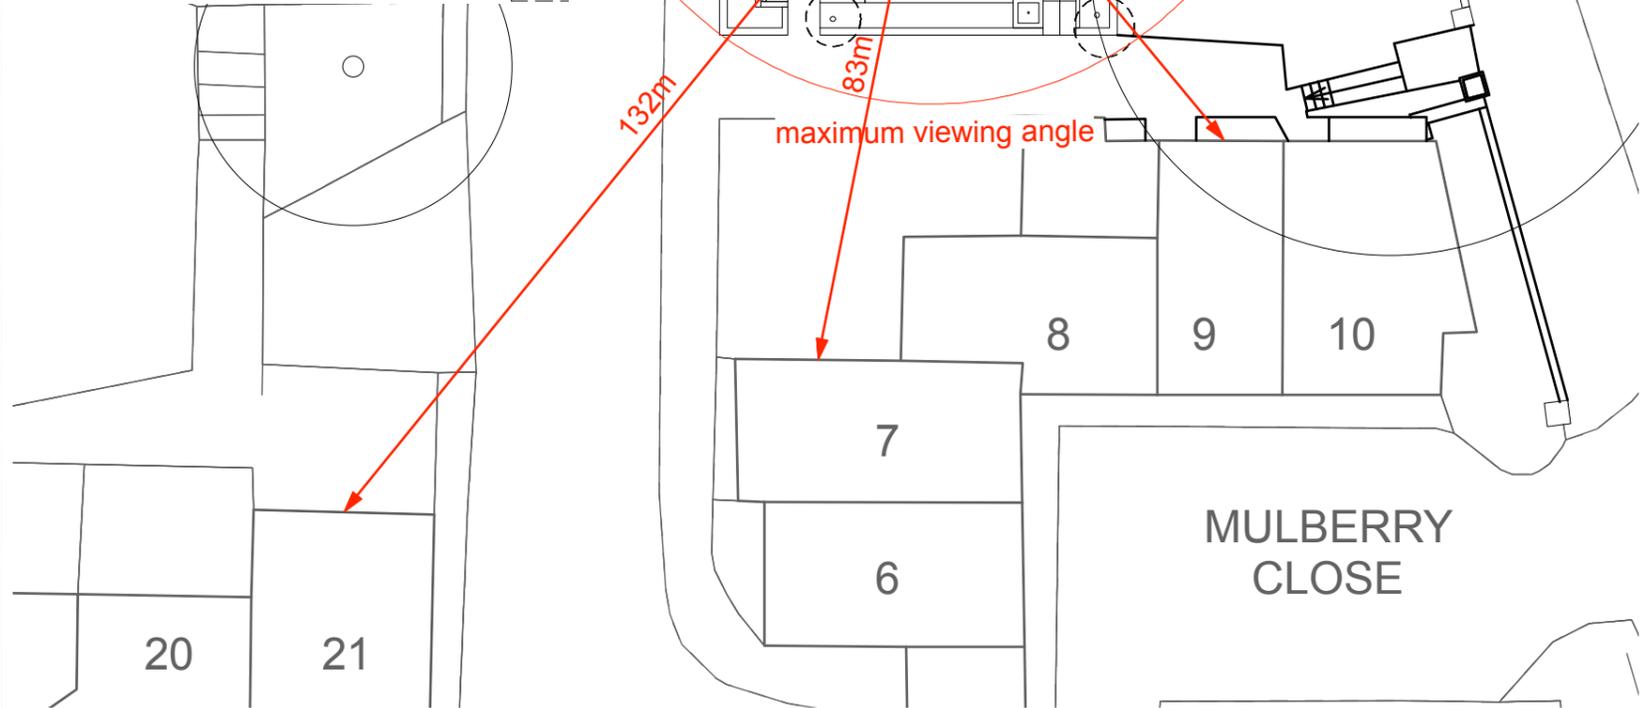

EXTENT OF OVERLOOKING FROM NEW ROOF ENCLOSURE - IN PLAN

Streetwise licence No. 100047474

- Sight line from estimated head position within the roof enclosure
- Sight line from openings in surrounding buildings towards the roof enclosure


Rev	Date	Description	Drwn	Chkd
C	22/07/14	Revised box rooflight	-	-
B	30/01/14	Overlooking diagram extended.	-	-
A	23/01/14	Height of roof enclosure reduced.	-	-

**I&M DESIGN** Status **PLANNING**

Job Name  
**NO.2 VANE CLOSE, HAMPSTEAD, NW3 5UN**

Drawing Title  
**OVERLOOKING DIAGRAMS - PROPOSED**

Drawn	Checked	Date	Scale	Job Ref	Drawing Number	Rev
MM	IM	OCT '13	1:200 @A3	1002	P / 03	C

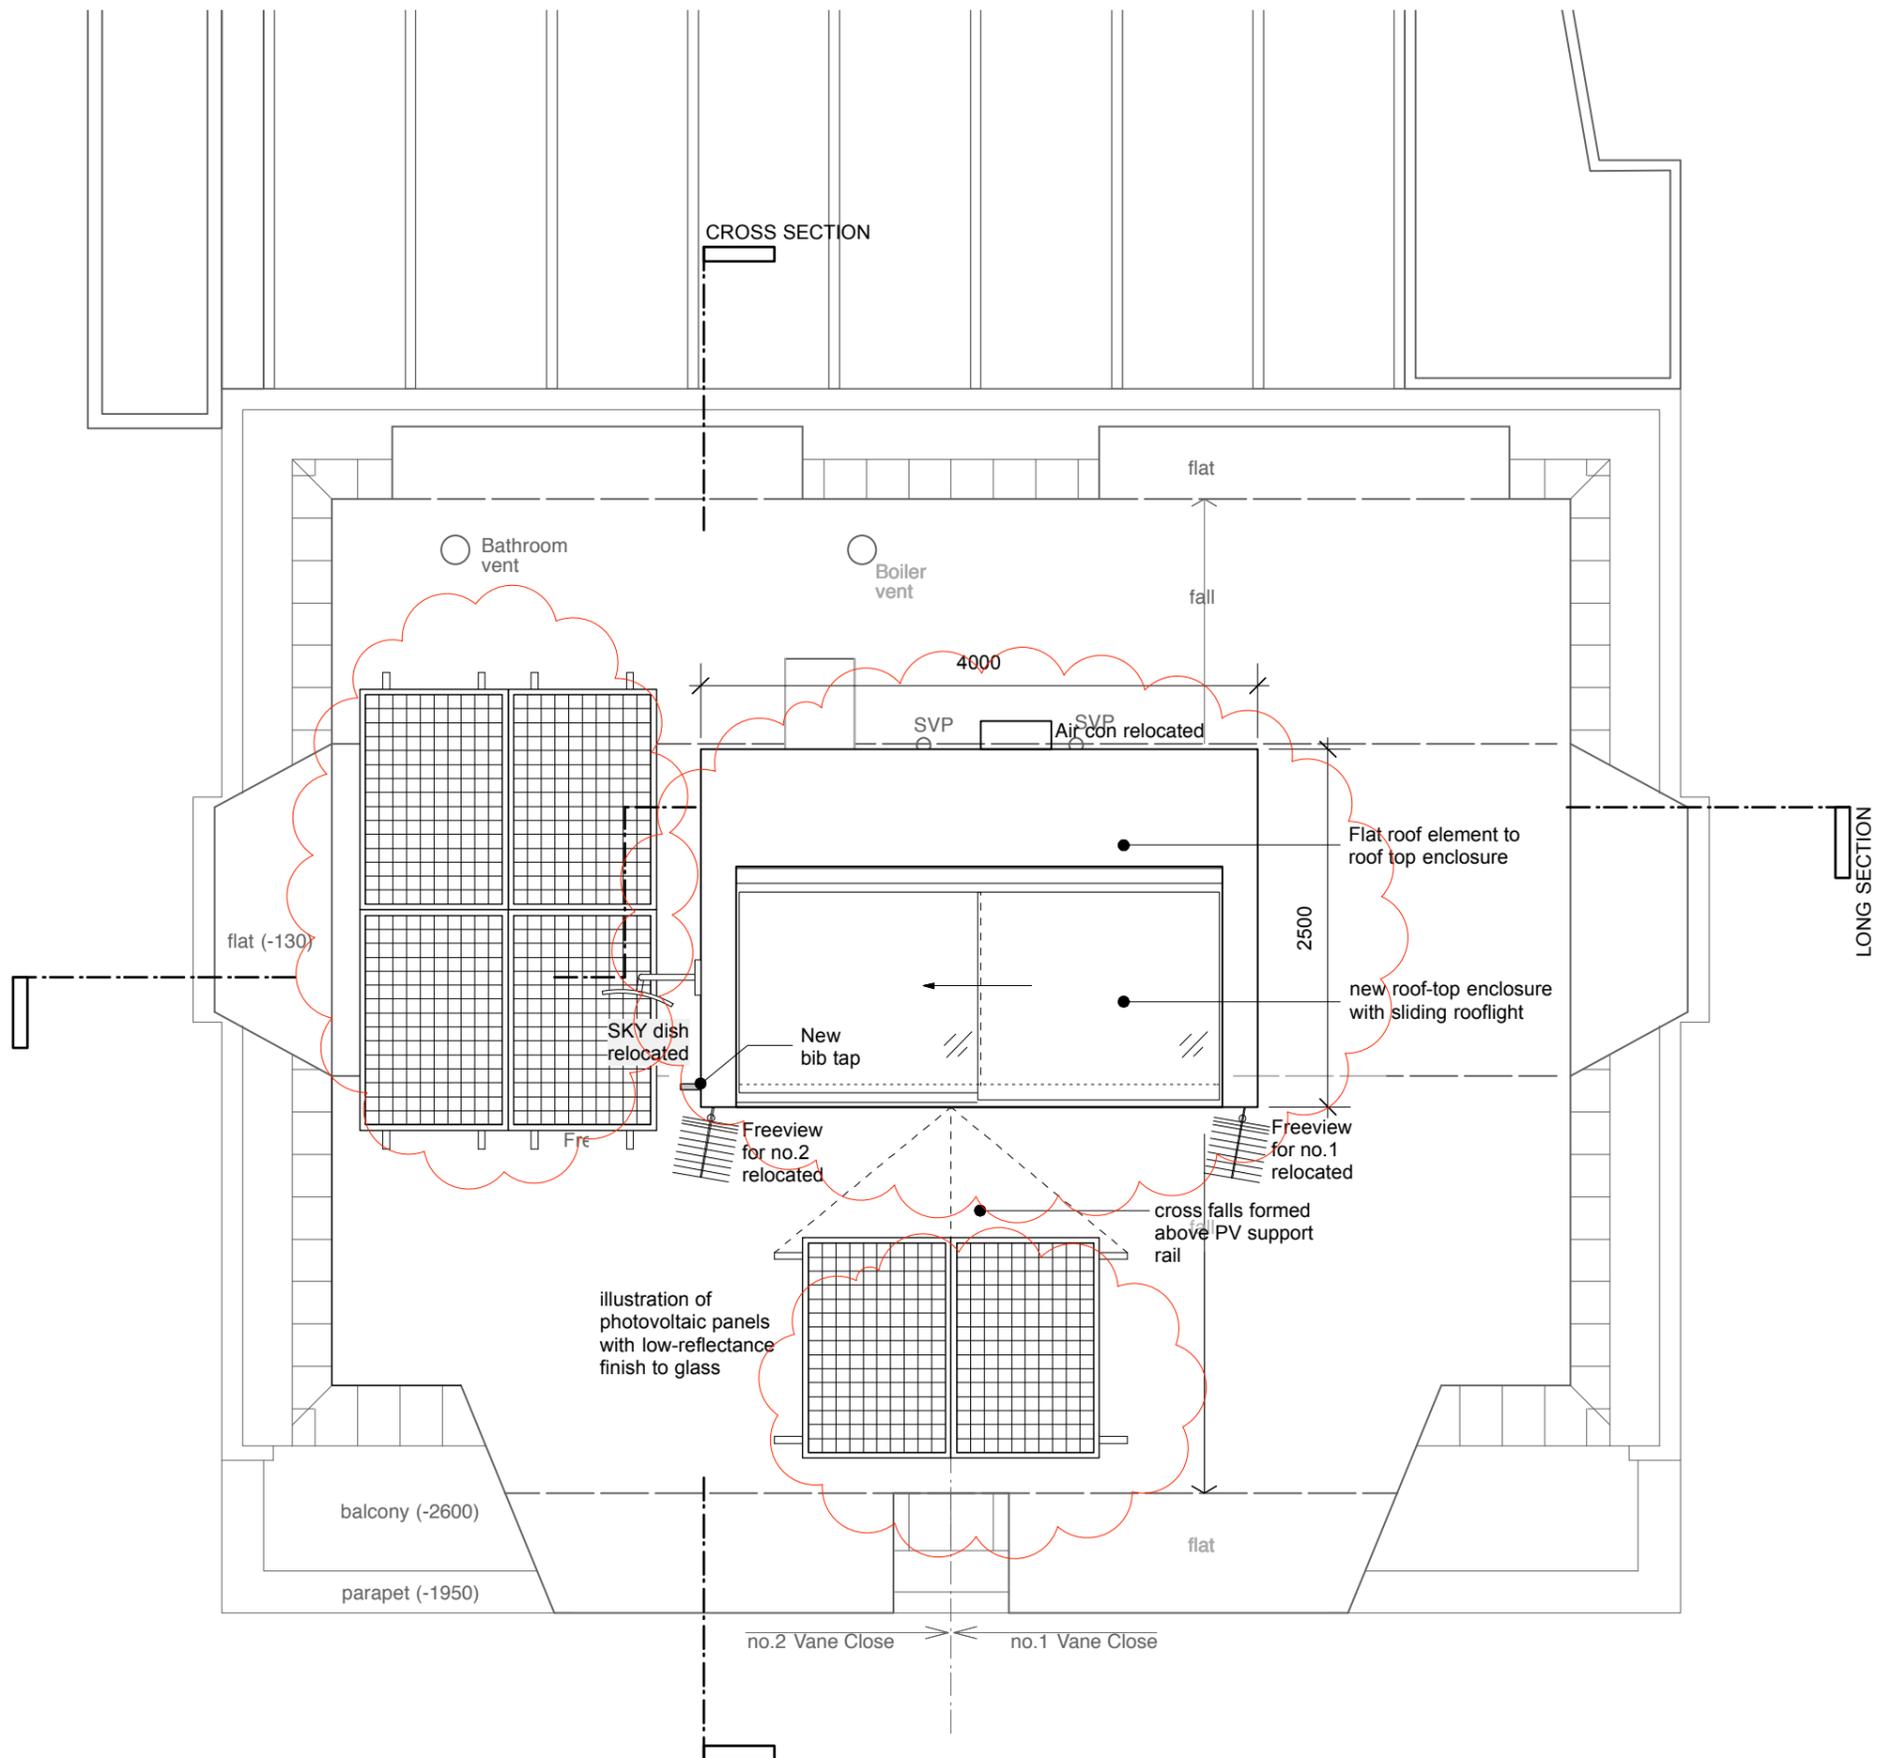




Rev	Date	Description	Drwn	Chkd
C	22/07/14	Revised Solar panels and box rooflight	-	-
B	30/01/14	Specification note added to solar panels.	-	-
A	23/01/14	Number of Photovoltaic panels reduced.	-	-

**I&M DESIGN** Status **PLANNING**

Job Name  
**NO.2 VANE CLOSE, HAMPSTEAD, NW3 5UN**

Drawing Title  
**ROOF LAYOUT - PROPOSED**

Drawn	Checked	Date	Scale	Job Ref	Drawing Number	Rev
MM	IM	OCT '13	1:50@A3	1002	P / 18	C

 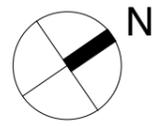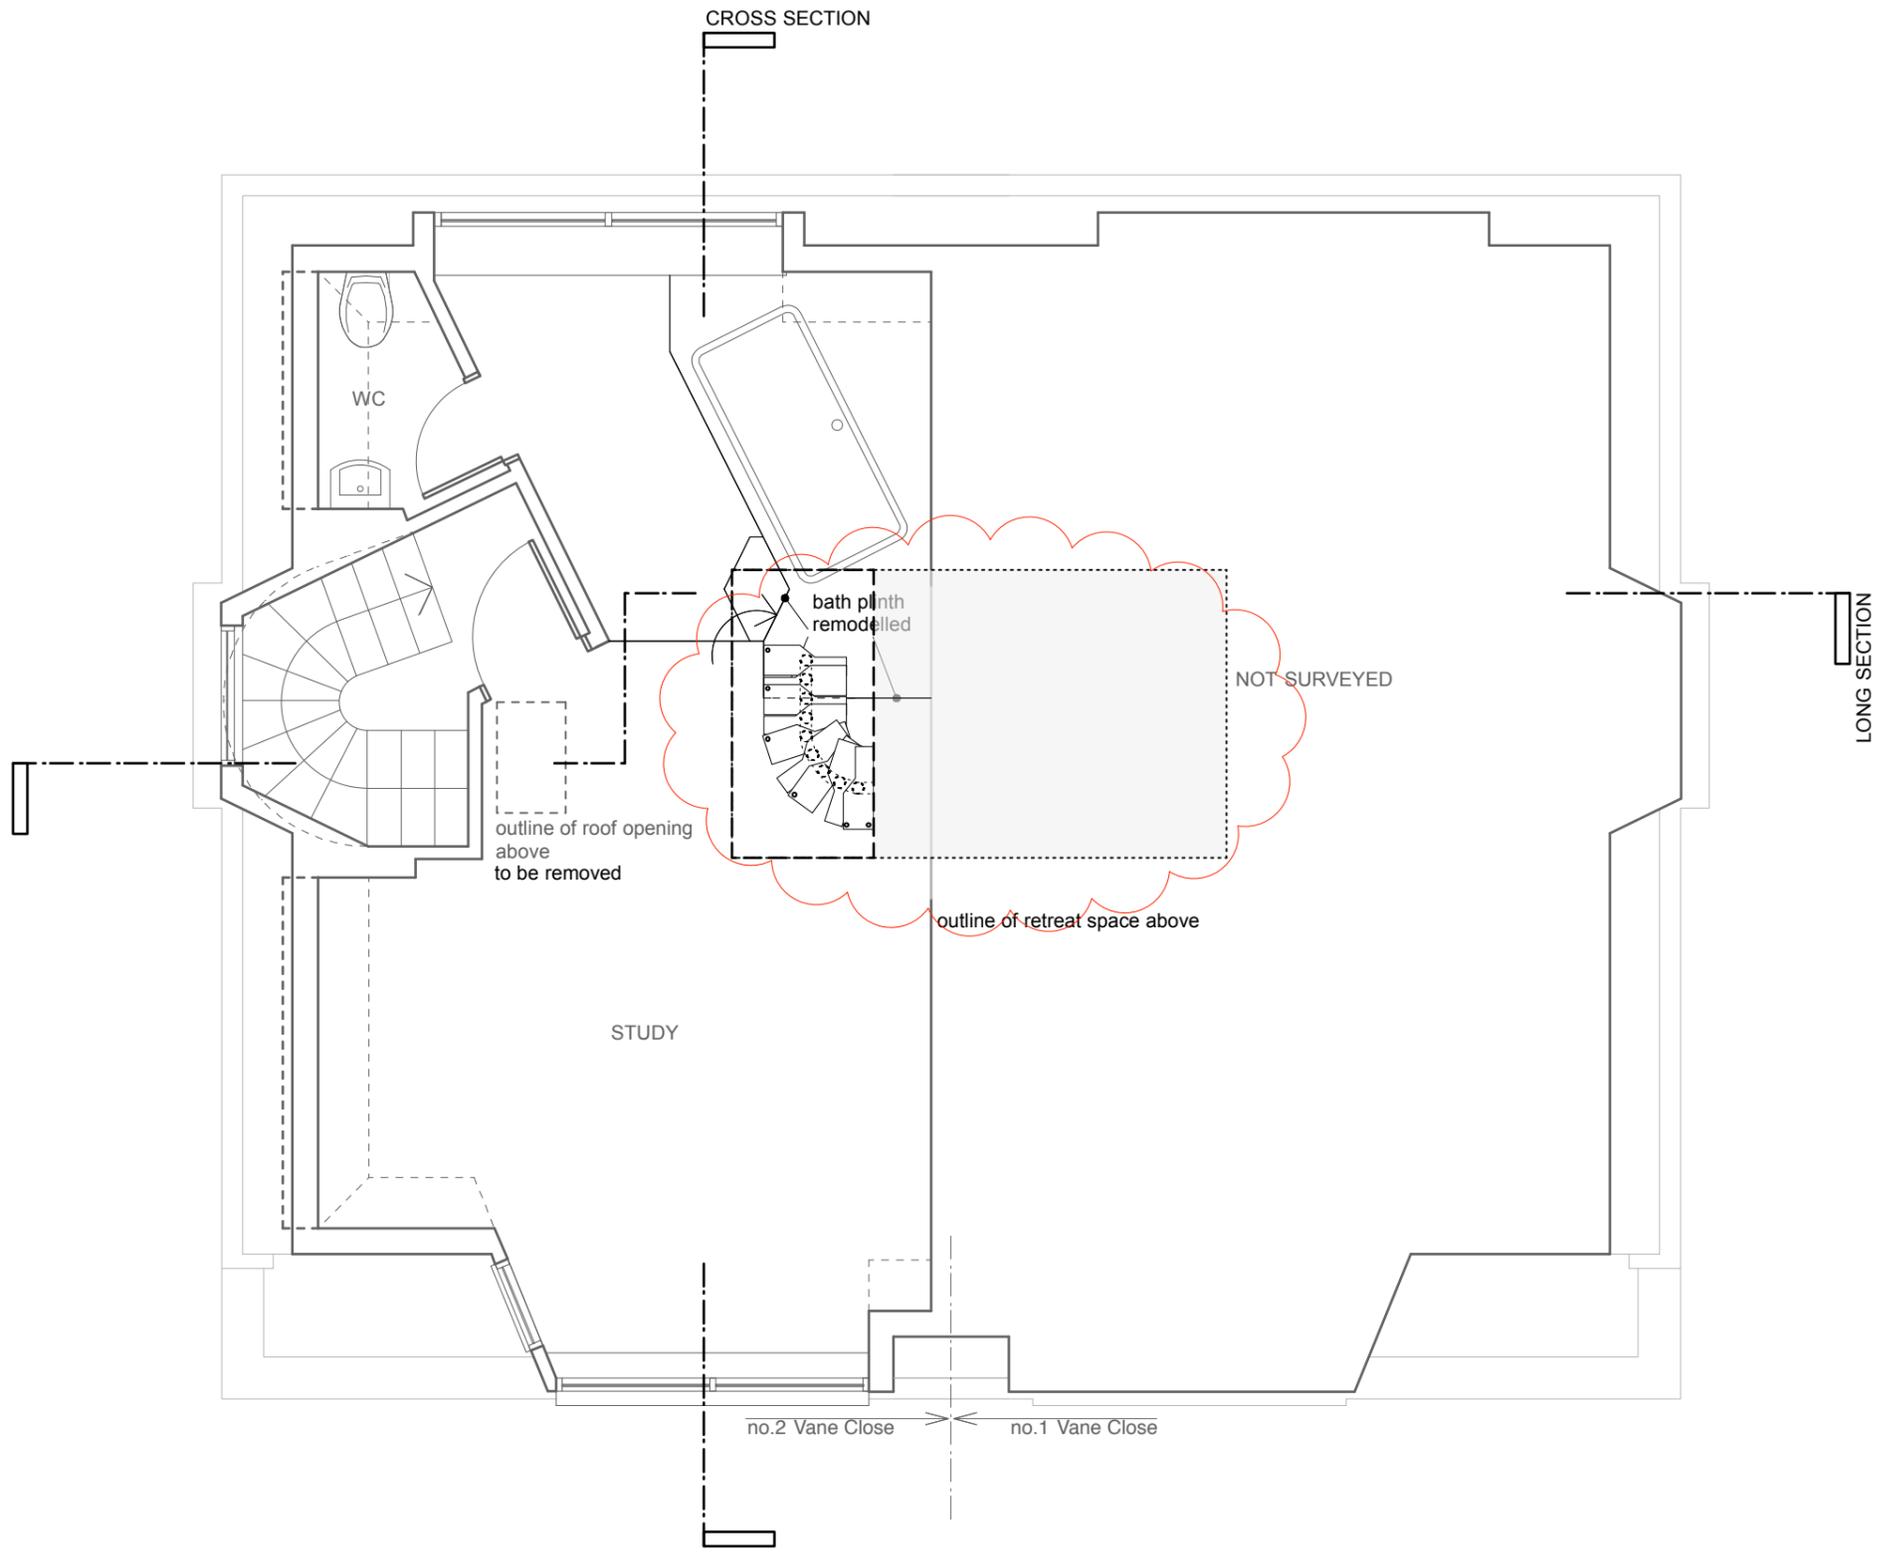


Rev	Date	Description	Drwn	Chkd
A	22/07/14	Revised retreat space layout	-	-

**I&M DESIGN** Status: **PLANNING**

Job Name: **NO.2 VANE CLOSE, HAMPSTEAD, NW3 5UN**

Drawing Title: **SECOND FLOOR LAYOUT - PROPOSED**

Drawn	Checked	Date	Scale	Job Ref	Drawing Number	Rev
MM	IM	OCT '13	1:50@A3	1002	P / 16	A

 


Rev	Date	Description	Drwn	Chkd
C	22/07/14	Revised PV array and box rooflight	-	-
B	30/01/14	PV angle reduced, specification note added.	-	-
A	23/01/14	Height of roof enclosure reduced, number of Photovoltaic panels reduced.	-	-

**I&M DESIGN** Status **PLANNING**

Job Name  
**NO.2 VANE CLOSE, HAMPSTEAD, NW3 5UN**

Drawing Title  
**SOUTH-EAST ELEVATION - PROPOSED**


Drawn	Checked	Date	Scale	Job Ref	Drawing Number	Rev
MM	IM	OCT '13	1:50@A3	1002	P / 32	C

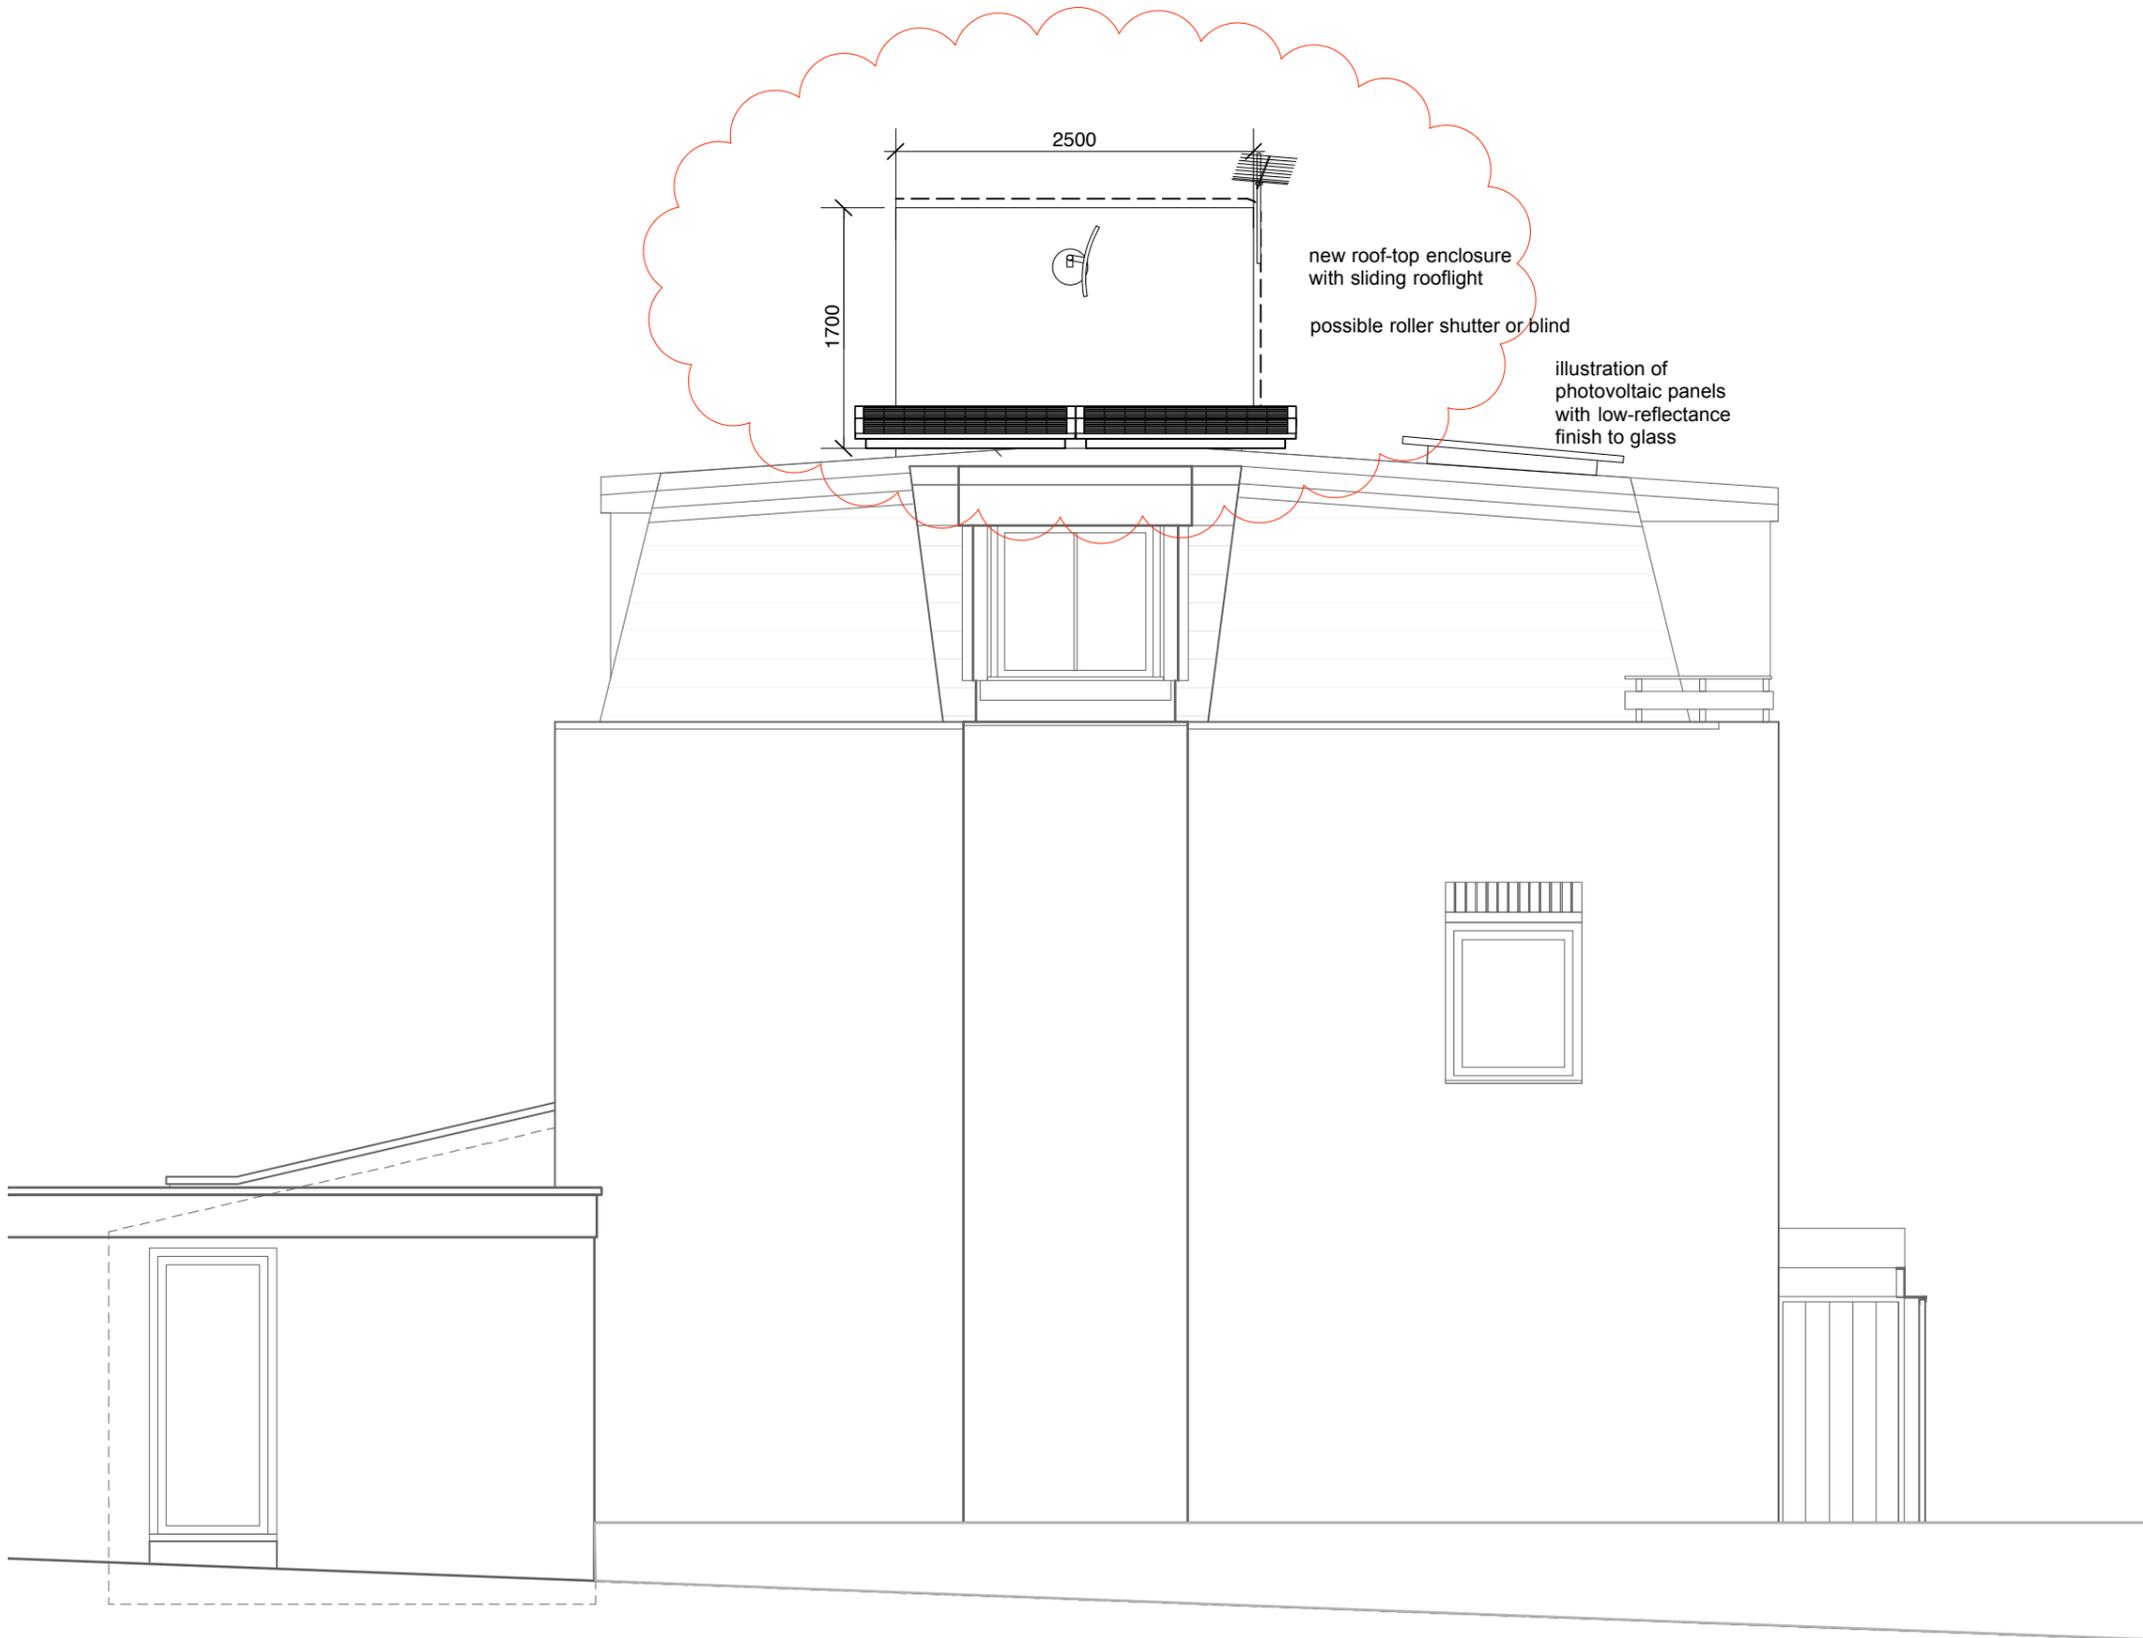

new roof-top enclosure  
with sliding rooflight

possible roller shutter or blind

illustration of  
photovoltaic panels  
with low-reflectance  
finish to glass

 

<b>C</b>	22/07/14	Revised PV array and box rooflight	-	-
<b>B</b>	30/01/14	PV angle reduced, specification note added.	-	-
<b>A</b>	23/01/14	Height of roof enclosure reduced, number of Photovoltaic panels reduced.	-	-
Rev	Date	Description	Drwn	Chkd

**I&M** DESIGN

Status  
**PLANNING**

Job Name  
**NO.2 VANE CLOSE, HAMPSTEAD, NW3 5UN**

Drawing Title  
**SOUTH-WEST ELEVATION - PROPOSED**

Drawn	Checked	Date	Scale	Job Ref	Drawing Number	Rev
<b>MM</b>	<b>IM</b>	<b>OCT '13</b>	<b>1:50@A3</b>	<b>1002</b>	<b>P / 34</b>	<b>C</b>