



7 Hadley Street

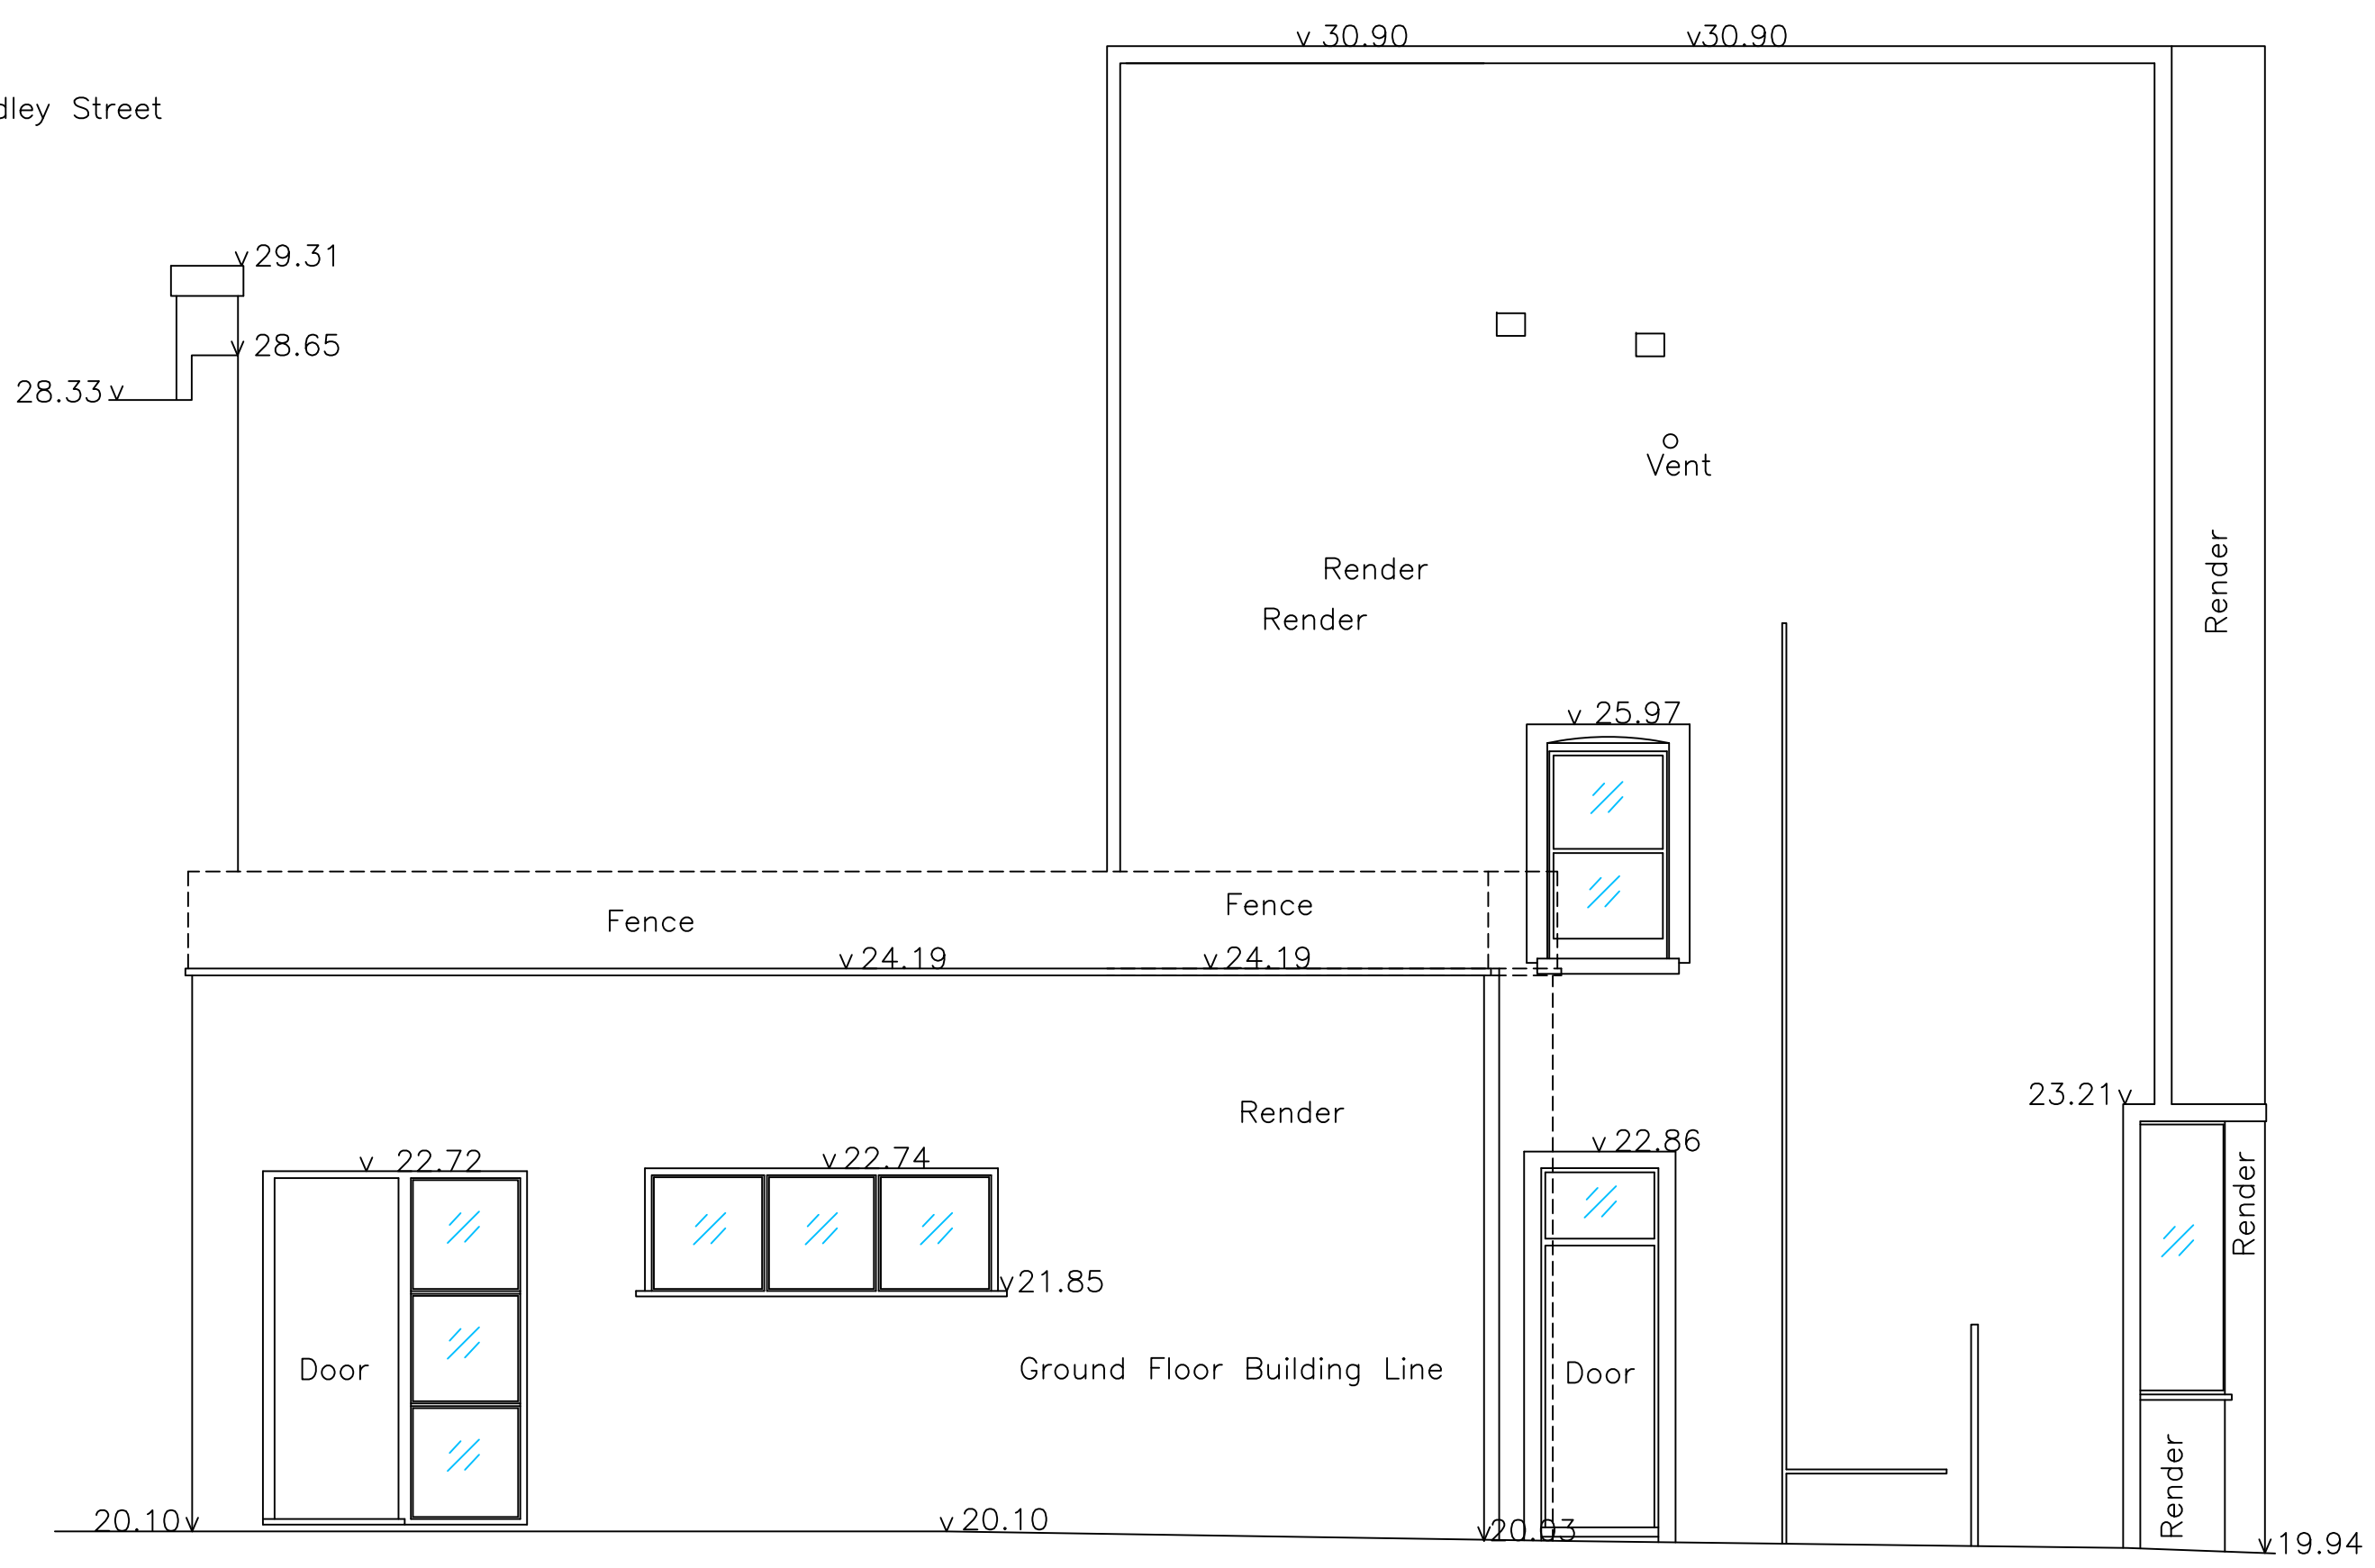

Project	Date	Scale	Title
alterations + refurb	140914	check bar scale	31 hadley street, camden, nw1 8ss, existing hadley street elevation
Sketch No.		Drawn	
		gm	
		Design Team	

31 hadley street, camden, nw1 8ss, existing hadley street elevation


Consultant	Client
graham modlen	galen strawson

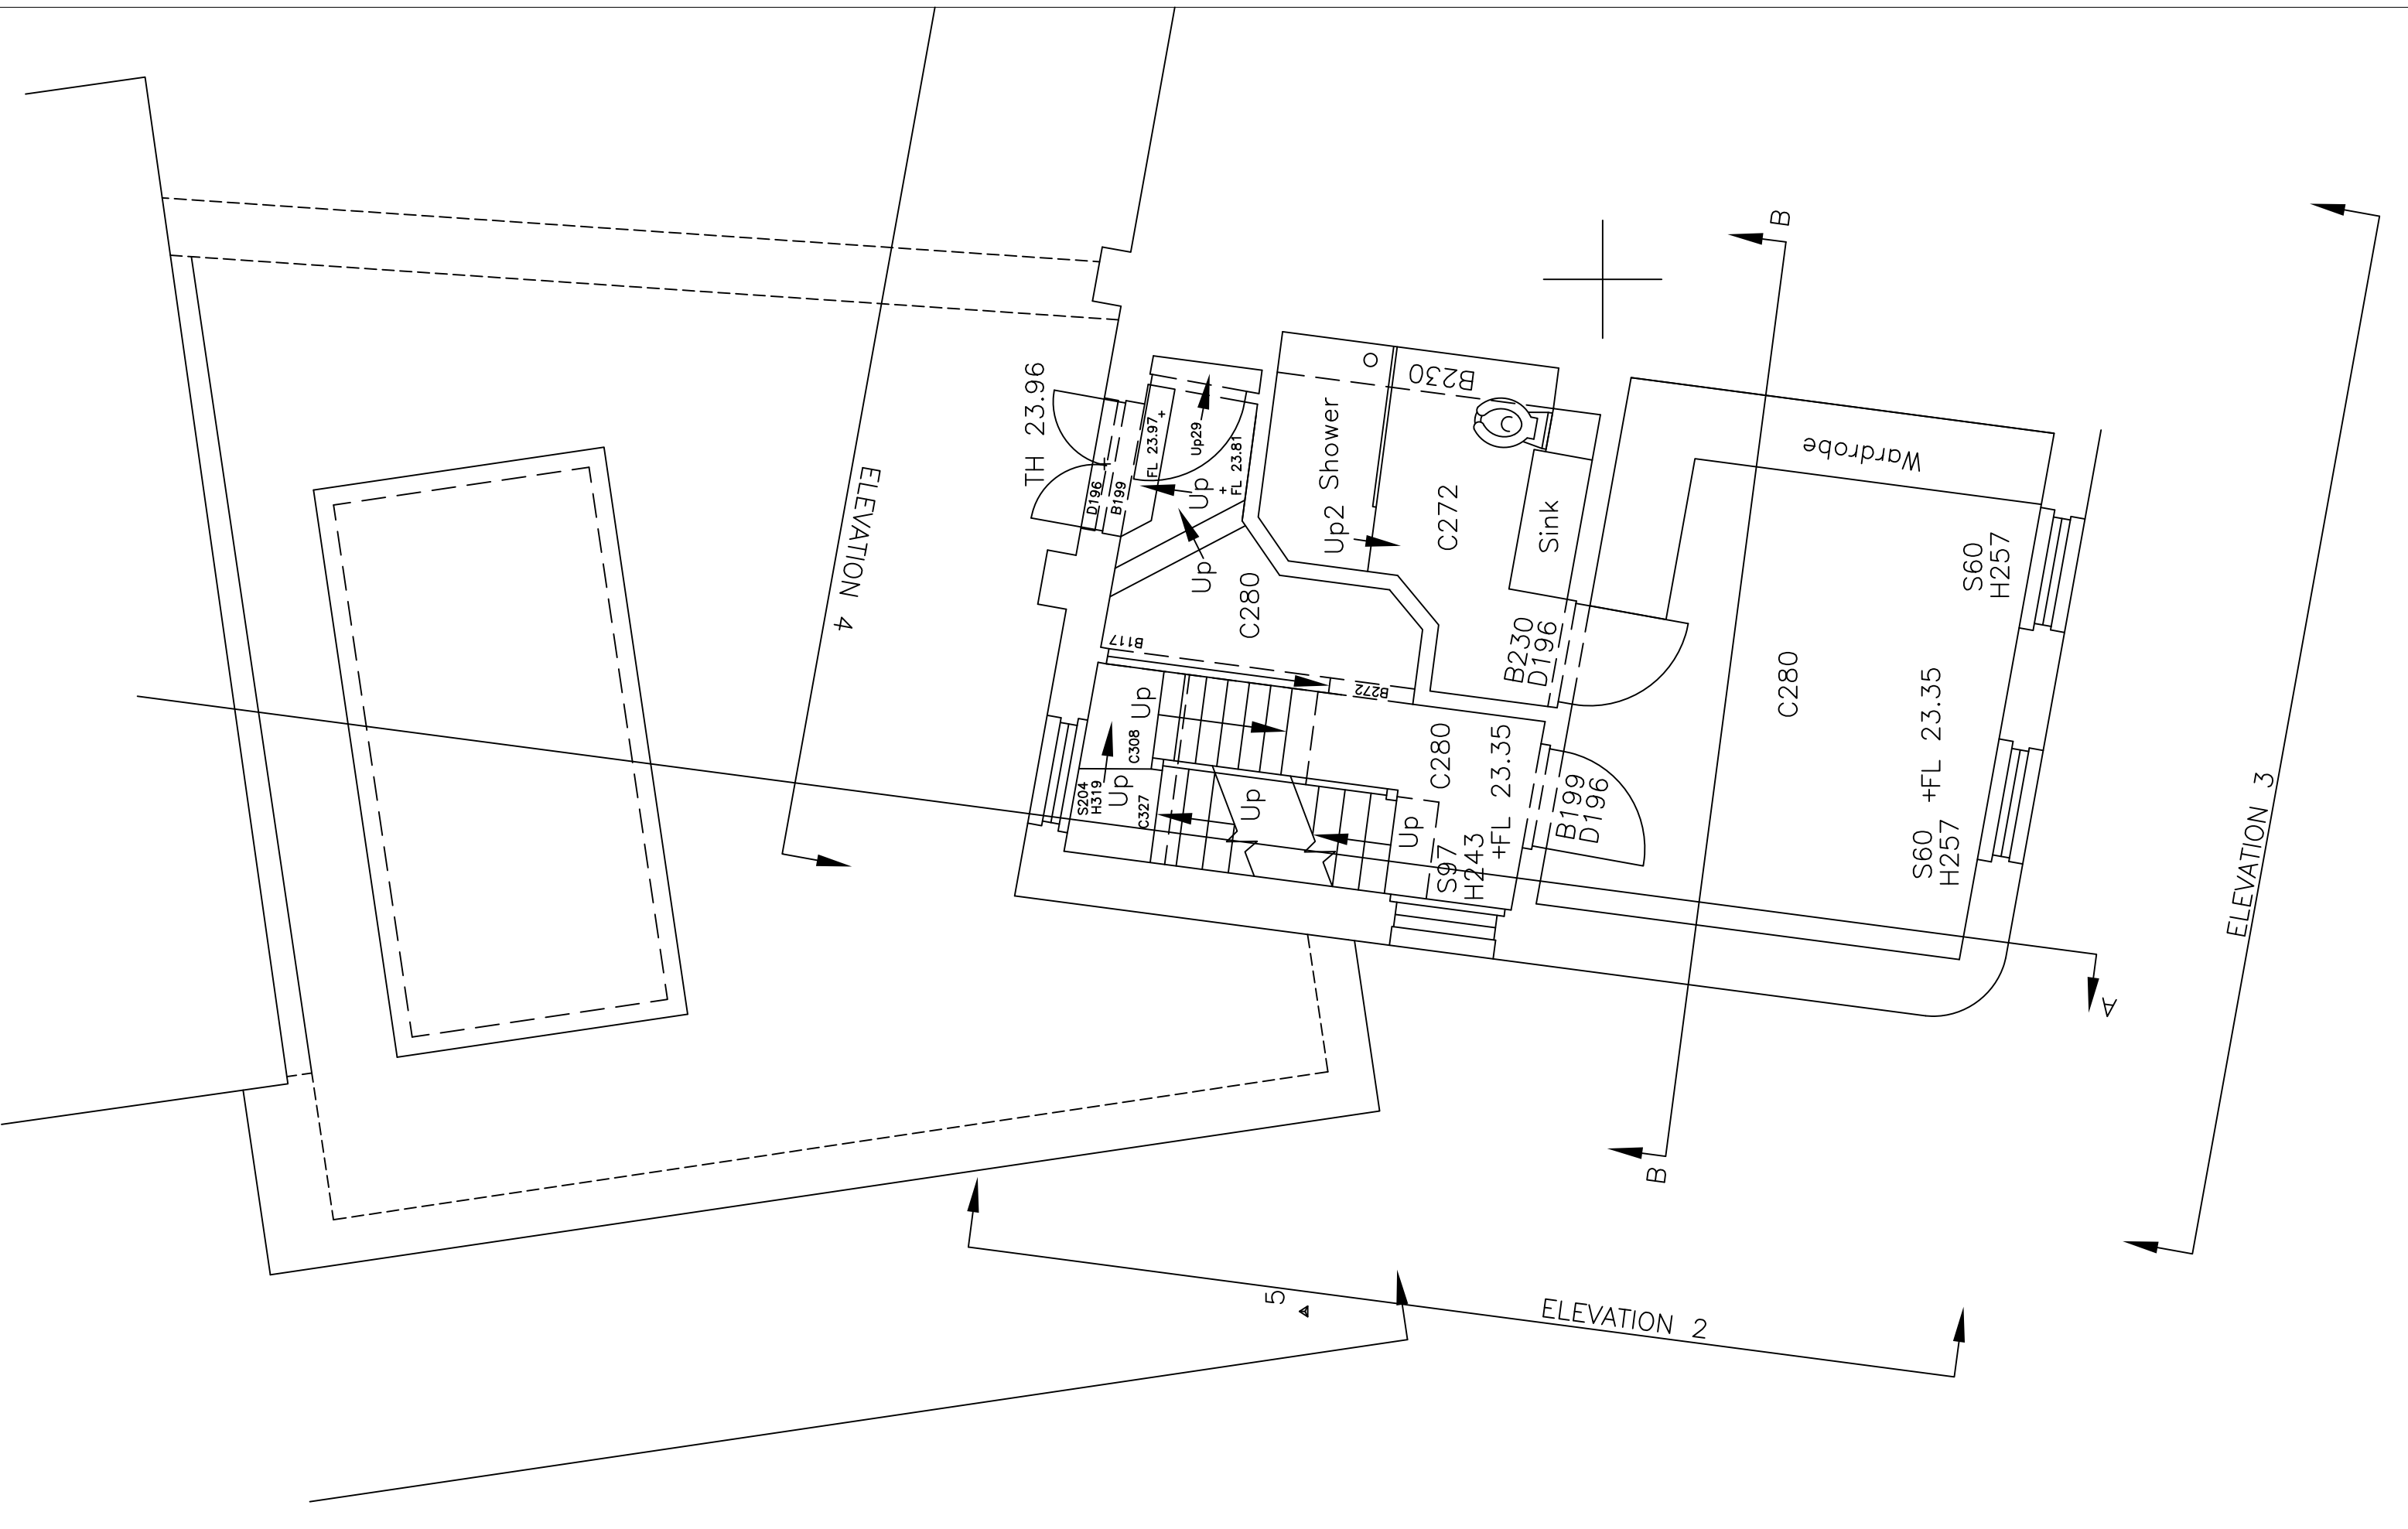

Project	Date	Scale	Title
alterations + refurb	140915	check bar scale	31 hadley street, camden, nw1 8ss, existing 1st floor plan
Sketch No.		Drawn	
		gm	
31hsc_01_09		Design Team	

31 hadley street, camden, nw1 8ss, existing 1st floor plan

Consultant	Client
graham modlen	galen strawson

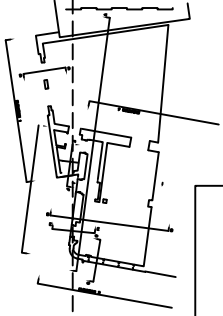

v 23.35

^ 23.08


ex. timber casement window

remove stain glass window and fill brickwork

remove brickwork, cupboards and relocate electric board

new timber sash window

new timber sash window


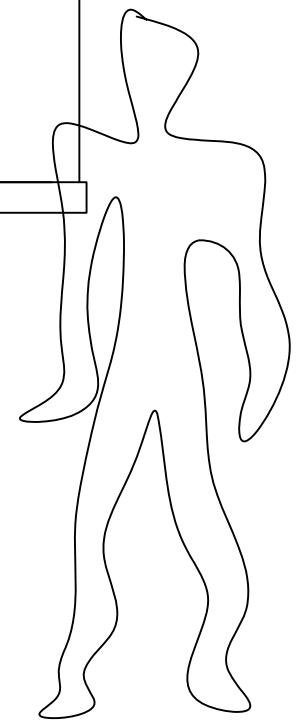


19.94

Project	Date	Scale	Title
alterations + refurb	140923	1:20 @ a3	31 hadley street, nw1 8ss - new window door details section c, thru front window
Sketch No.		Drawn	
31hsc_20_01		gm	
		Design Team	

31 hadley street, nw1 8ss - new window door details section c, thru front window


Consultant	Client
graham modlen	galen strawson

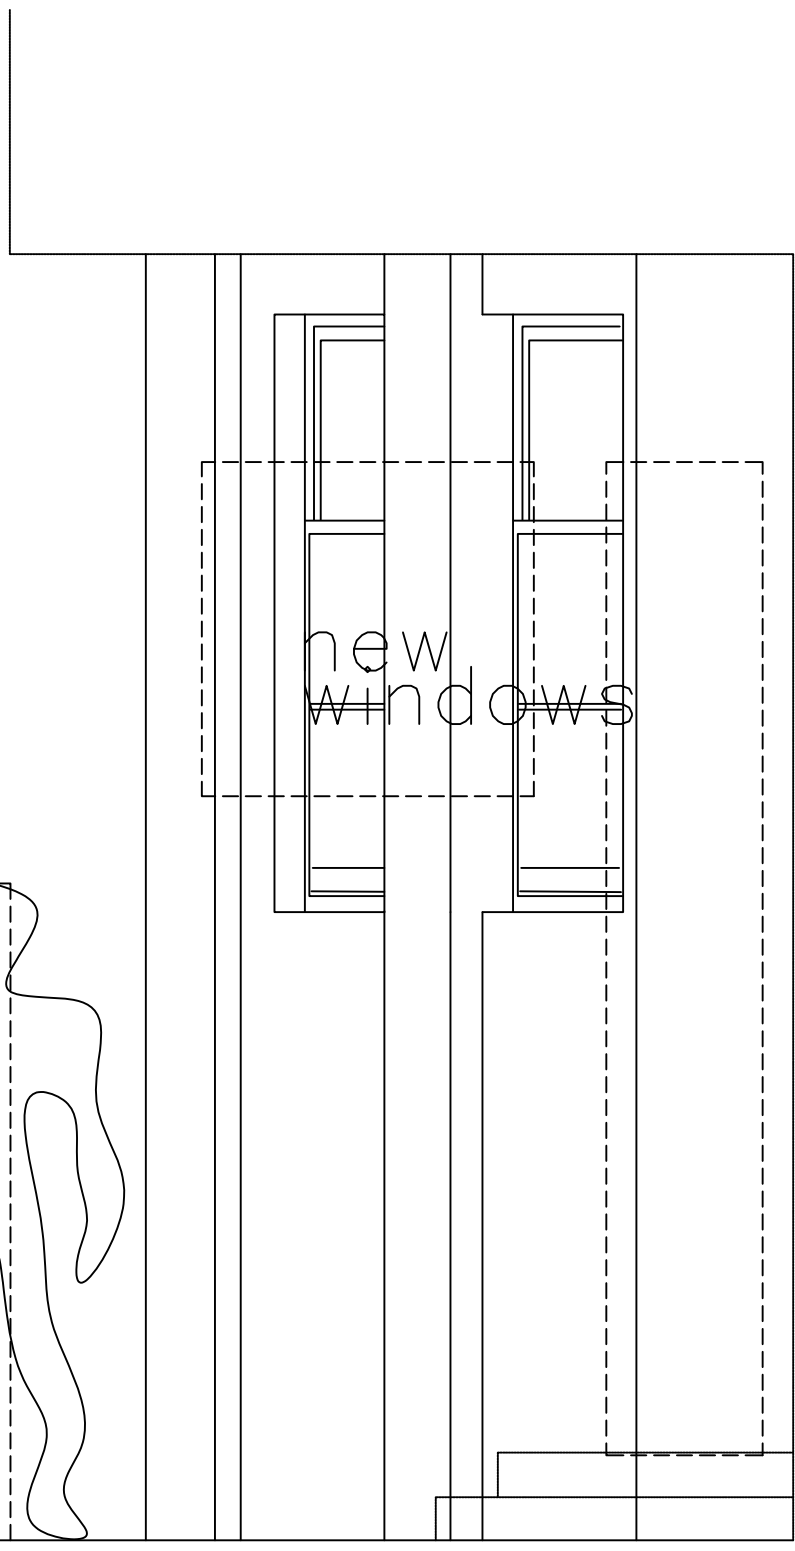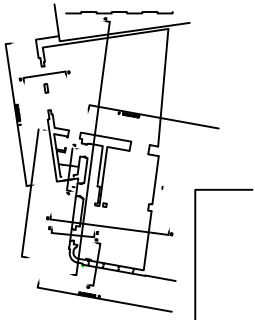

new windows



ex window + door

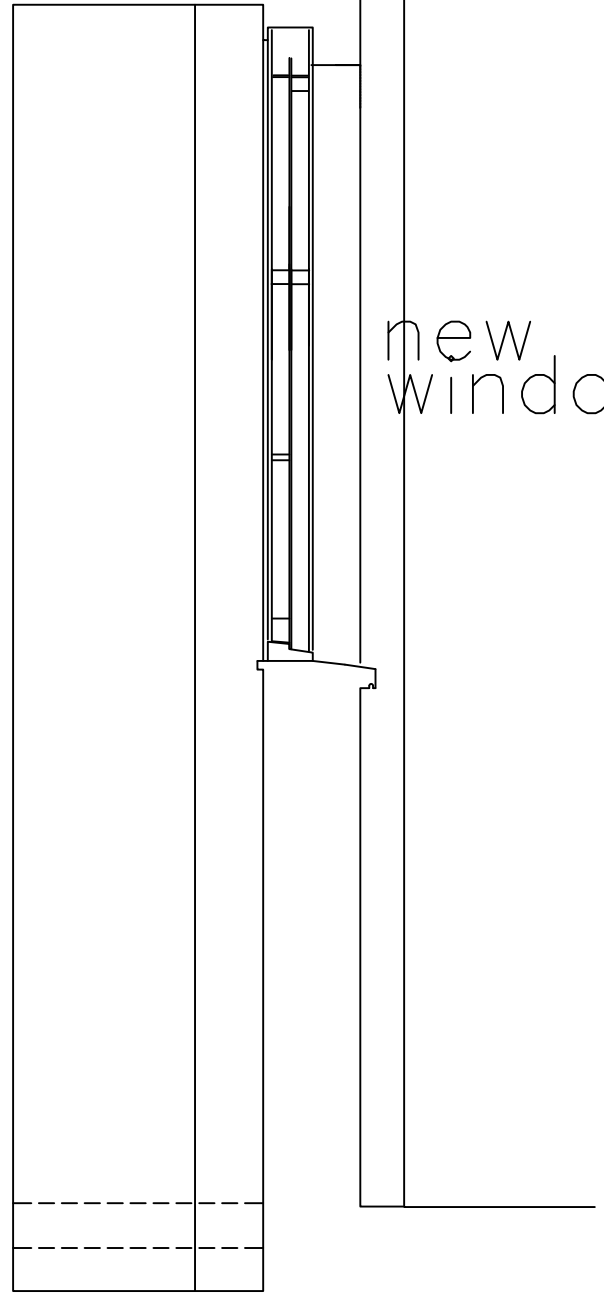




new window

Project	Date	Scale
alterations + refurb	140923	1:20 @ a3
Sketch No.	Drawn	
31hsc_20_02	gm	
	Design Team	

31 hadley street, nw1 8ss - new window details section d, through studio window

Consultant
graham modlen

Client
galen strawson


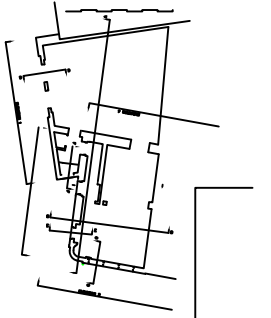
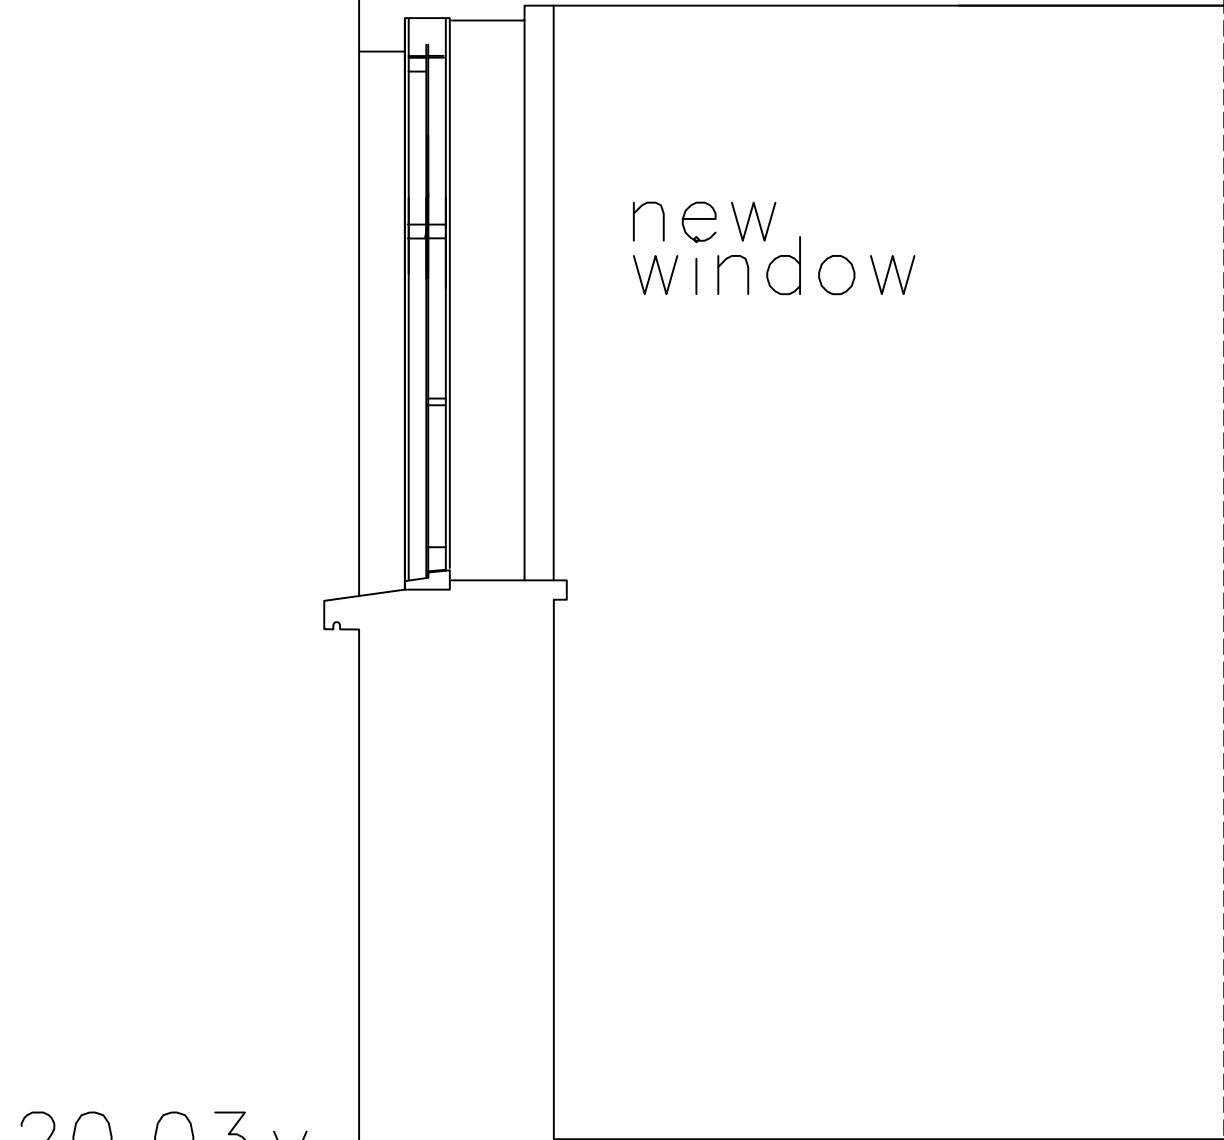
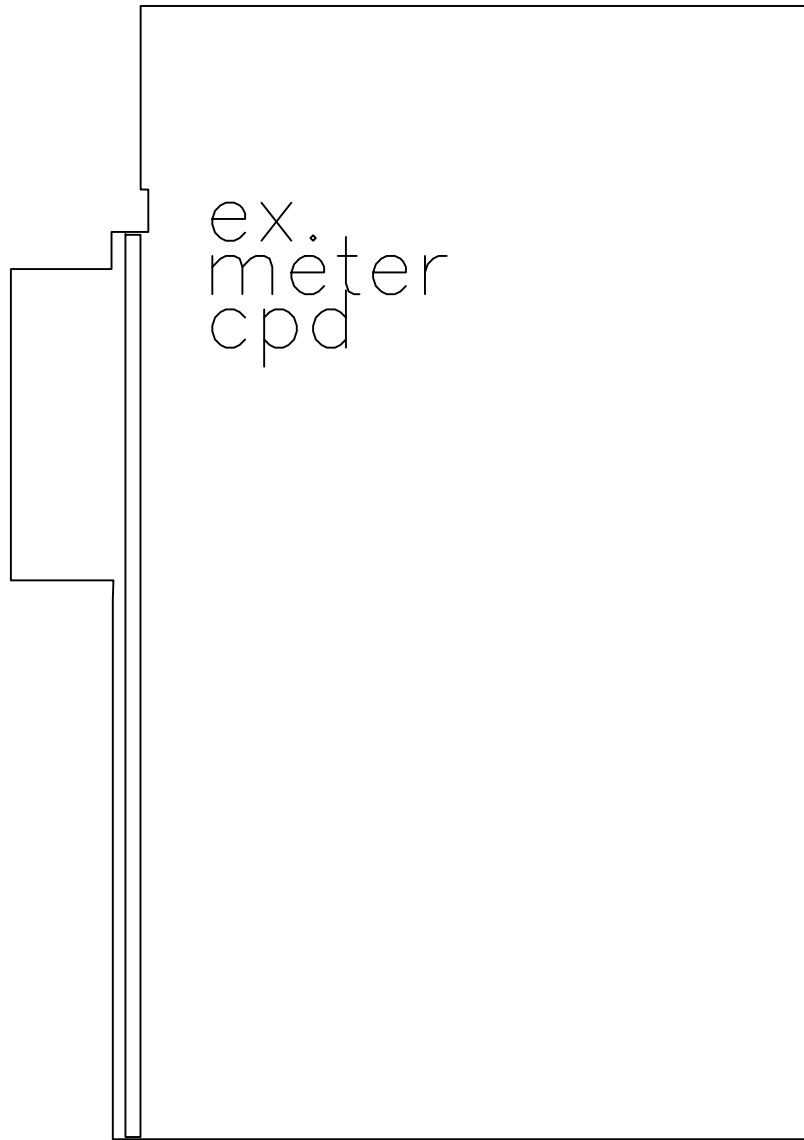


20.03 v

20.03 v

Project	Date.	Scale.	Title.
alterations + refurb	140923	1:20 @ a3	31 hadley street, nw1 8ss - new window details section e, through side window
Sketch No.	Drawn.		
31hsc_20_03	gm		
Design Team.			

Consultant	Client
graham modlen	galen strawson

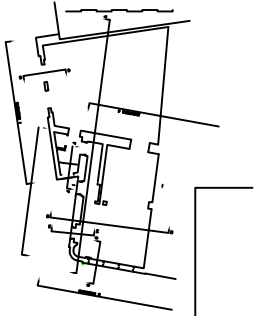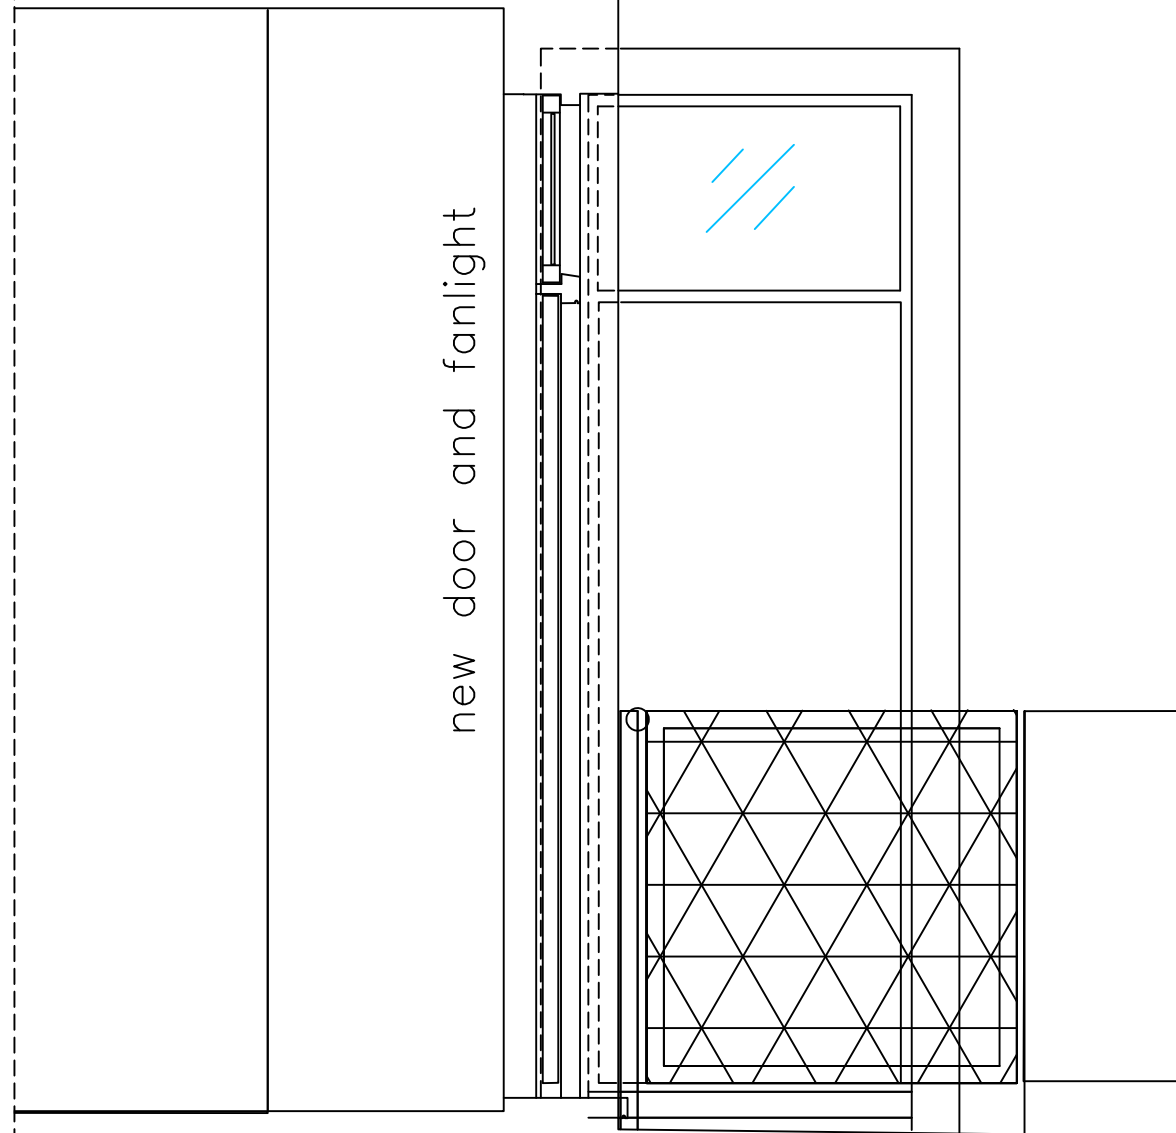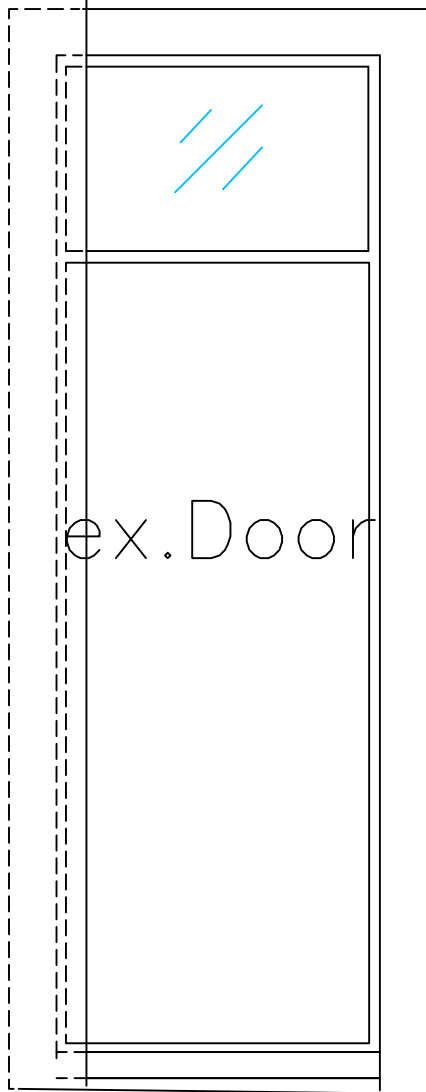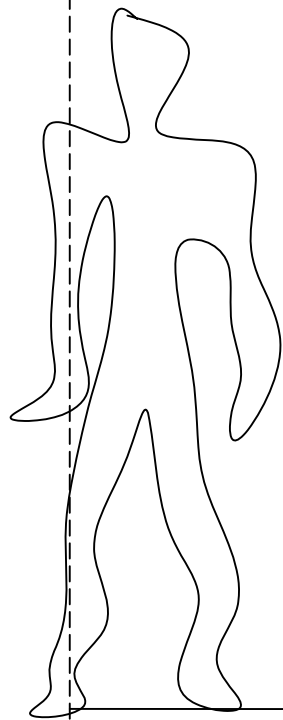

Project	Date.	Scale.	Title.
alterations + refurb	140923	1:20 @ a3	31 hadley street, nw1 8ss - new 'back' door details section f
Sketch No.	Drawn.		
31hsc_20_04	gm		
	Design Team.		

Consultant	Client
graham modlen	galen strawson