




PROPOSED SOUTH ELEVATION 1:100@A1

PROPOSED NORTH ELEVATION 1:100@A1

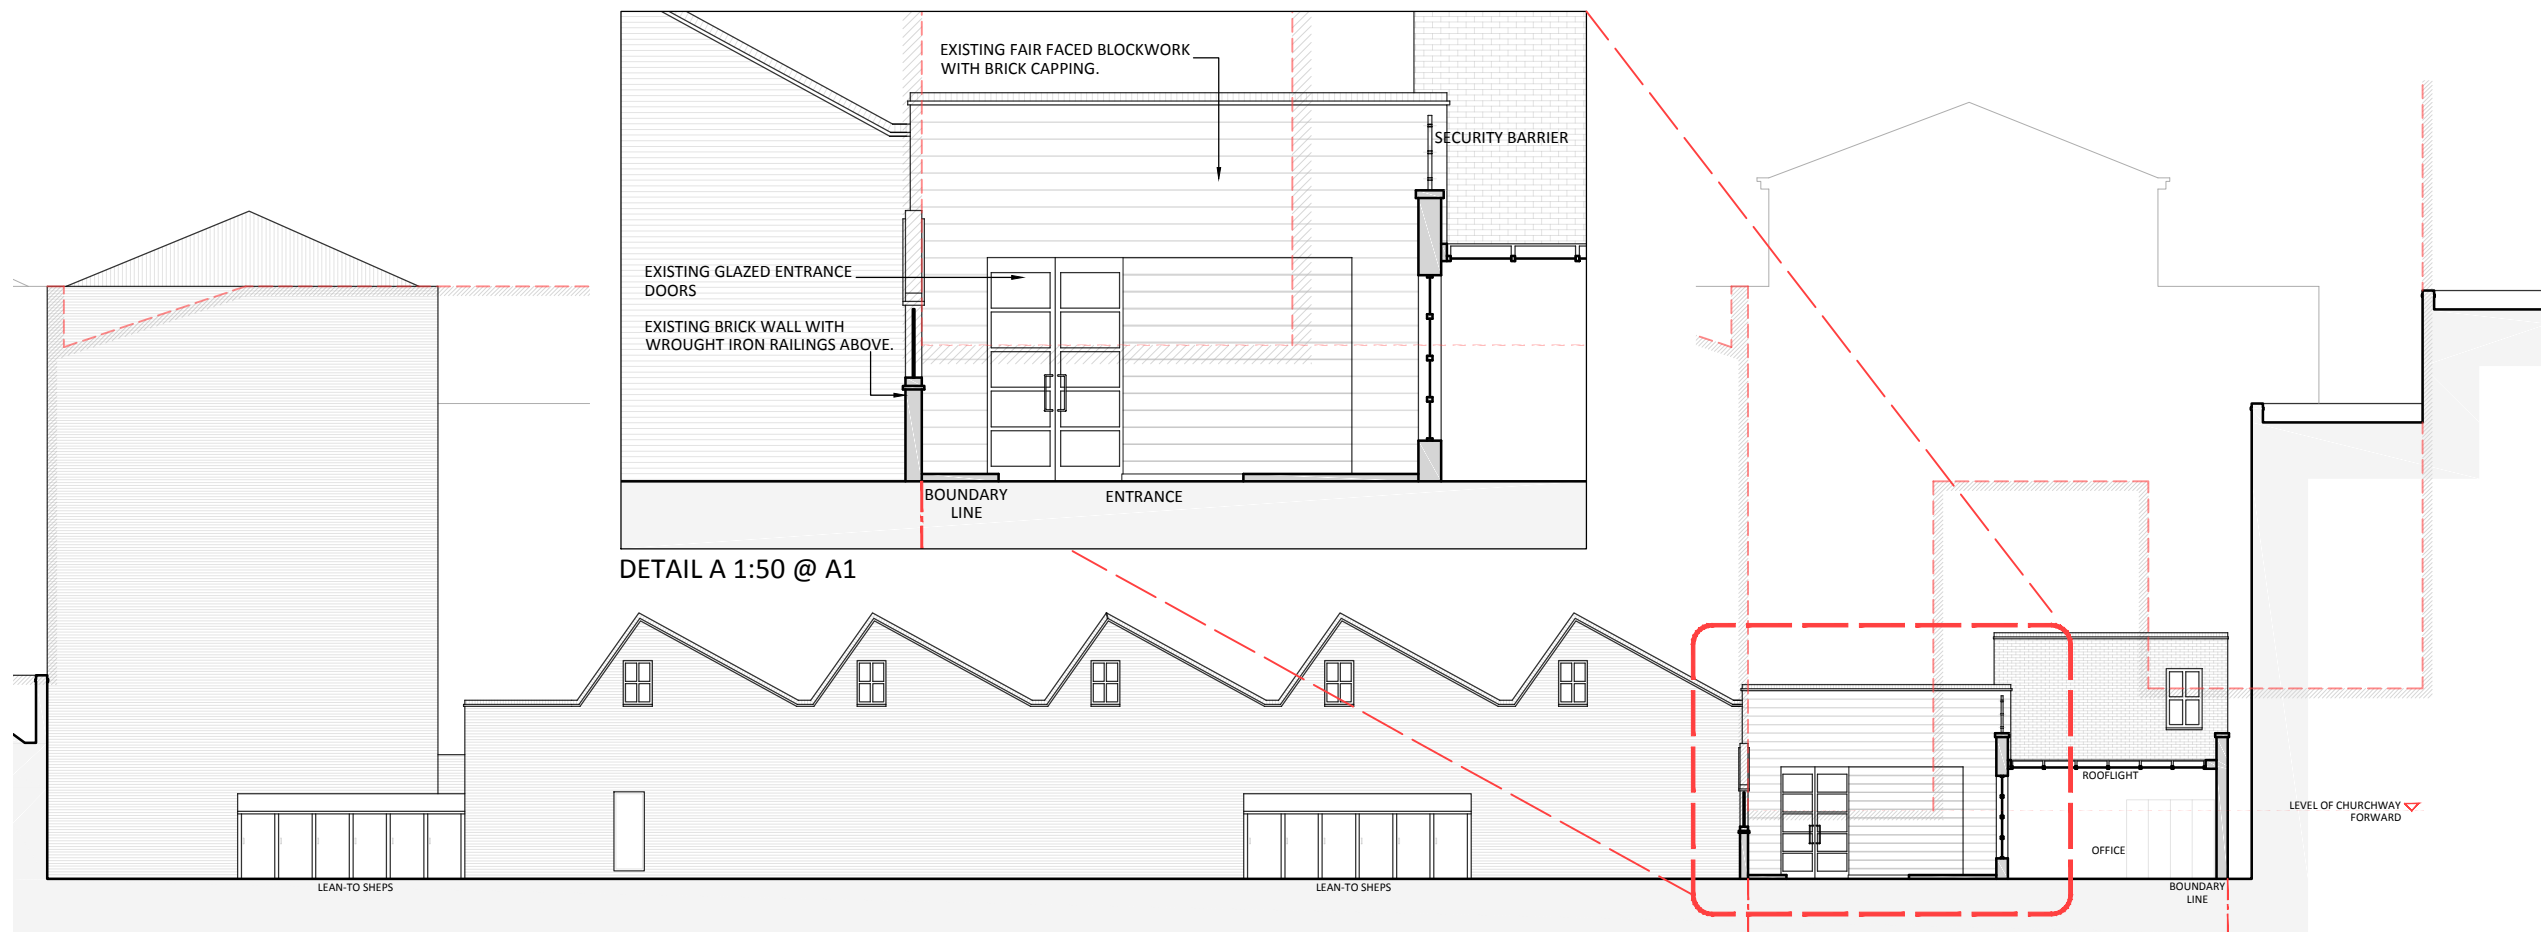

DETAIL A 1:50 @ A1

PROPOSED EAST ELEVATION 1:100@ A1

 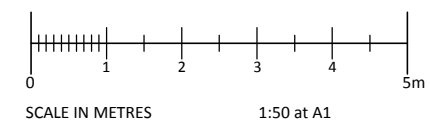

**PLANNING ISSUE**

01	26.09.14	NOTES ADDED; PLANNING ISSUE	SK	IW
00	08.08.14	FIRST ISSUE	CE	IW
REVISION	DATE	DESCRIPTION	DRAWN	CHECKED



NJA  
40 CHURCHWAY, NW1  
EXISTING ELEVATIONS

PROJECT No:	DRAWING No:	REVISION No:
3848	103	01

SCALE	DATE	STATUS	DRAWN	CHECKED
1:100 @ A1 1:50@A1	26.09.14	Planning	CE	IW