


- Figured dimensions only to be used for setting out.
Any dimensional discrepancies found on site are to be brought to the attention of the architect or contract administrator immediately. IF IN DOUBT ASK!

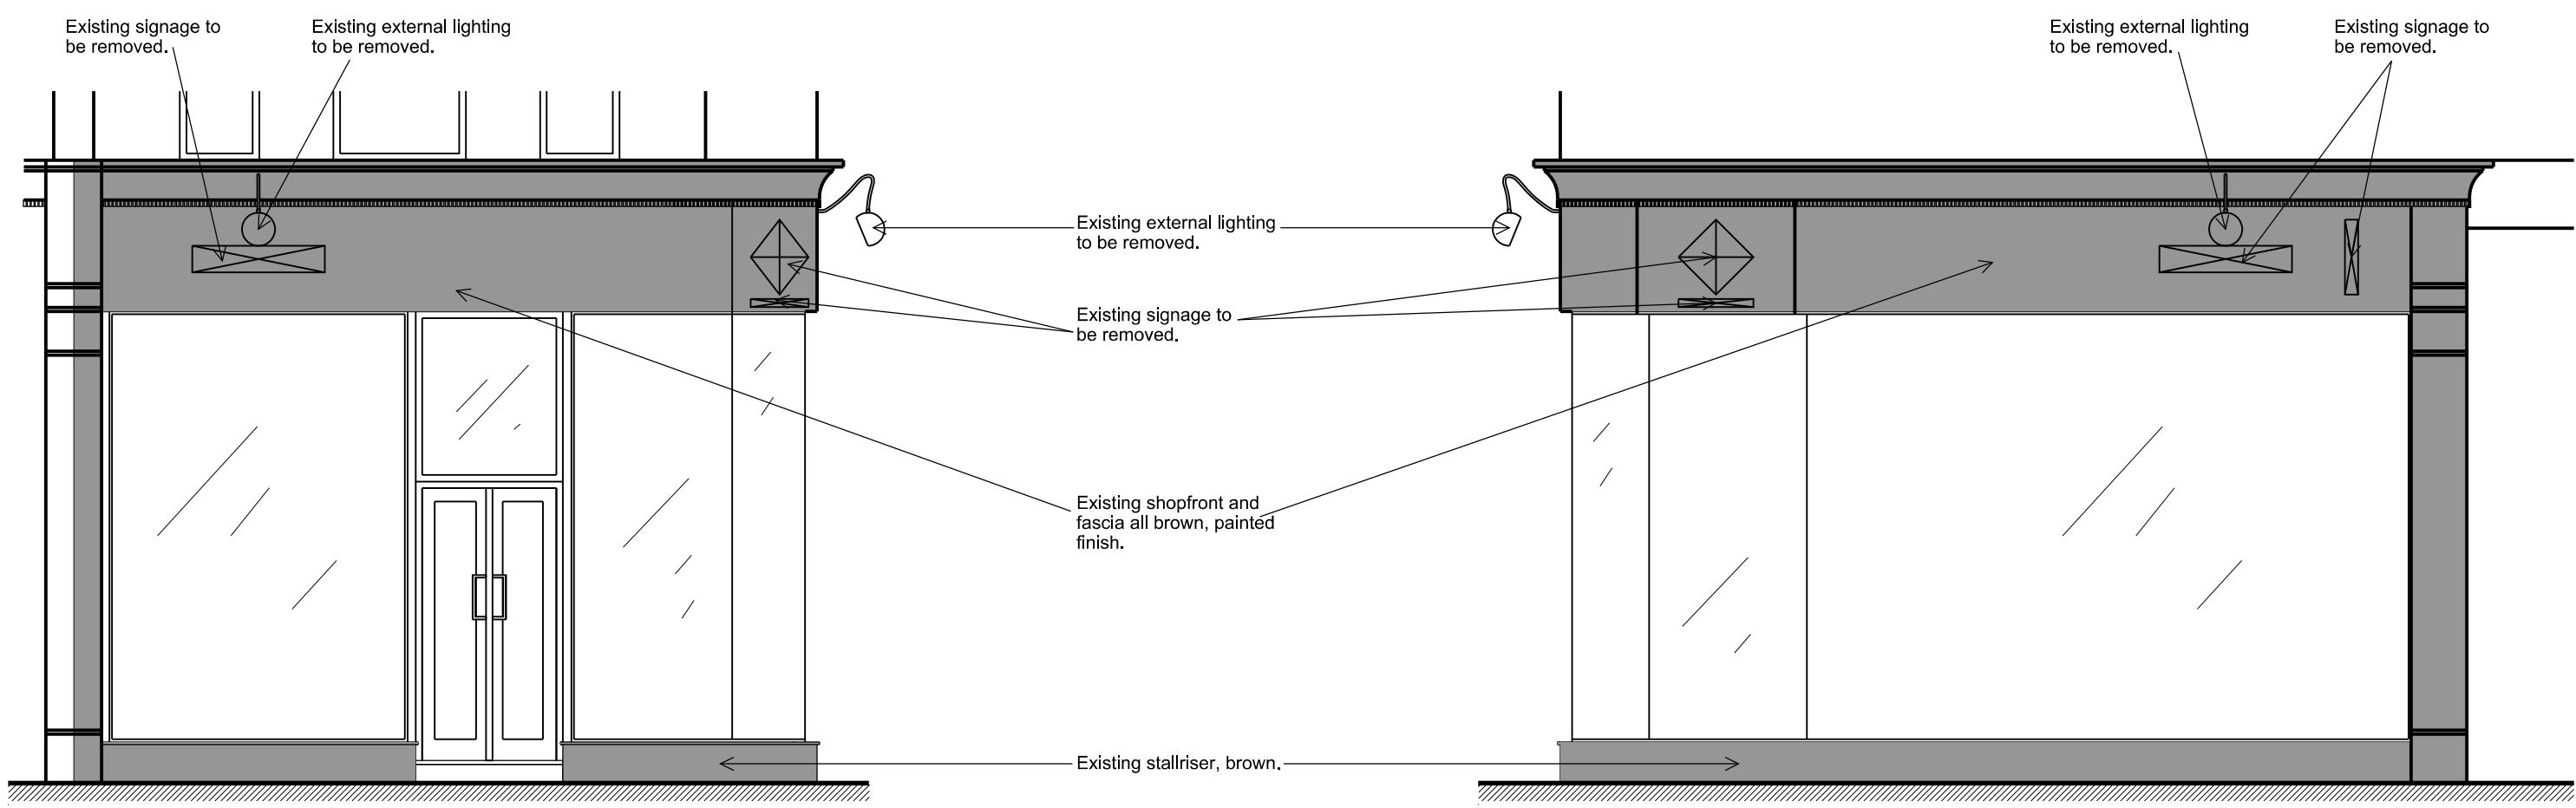

Existing Shopfront Hampstead High Street Elevation
Scale 1:50


Existing Shopfront Oriel Place Elevation
Scale 1:50




Proposed External LED Lighting
Scale: NTS






Proposed Shopfront Hampstead High Street Elevation
Scale 1:50

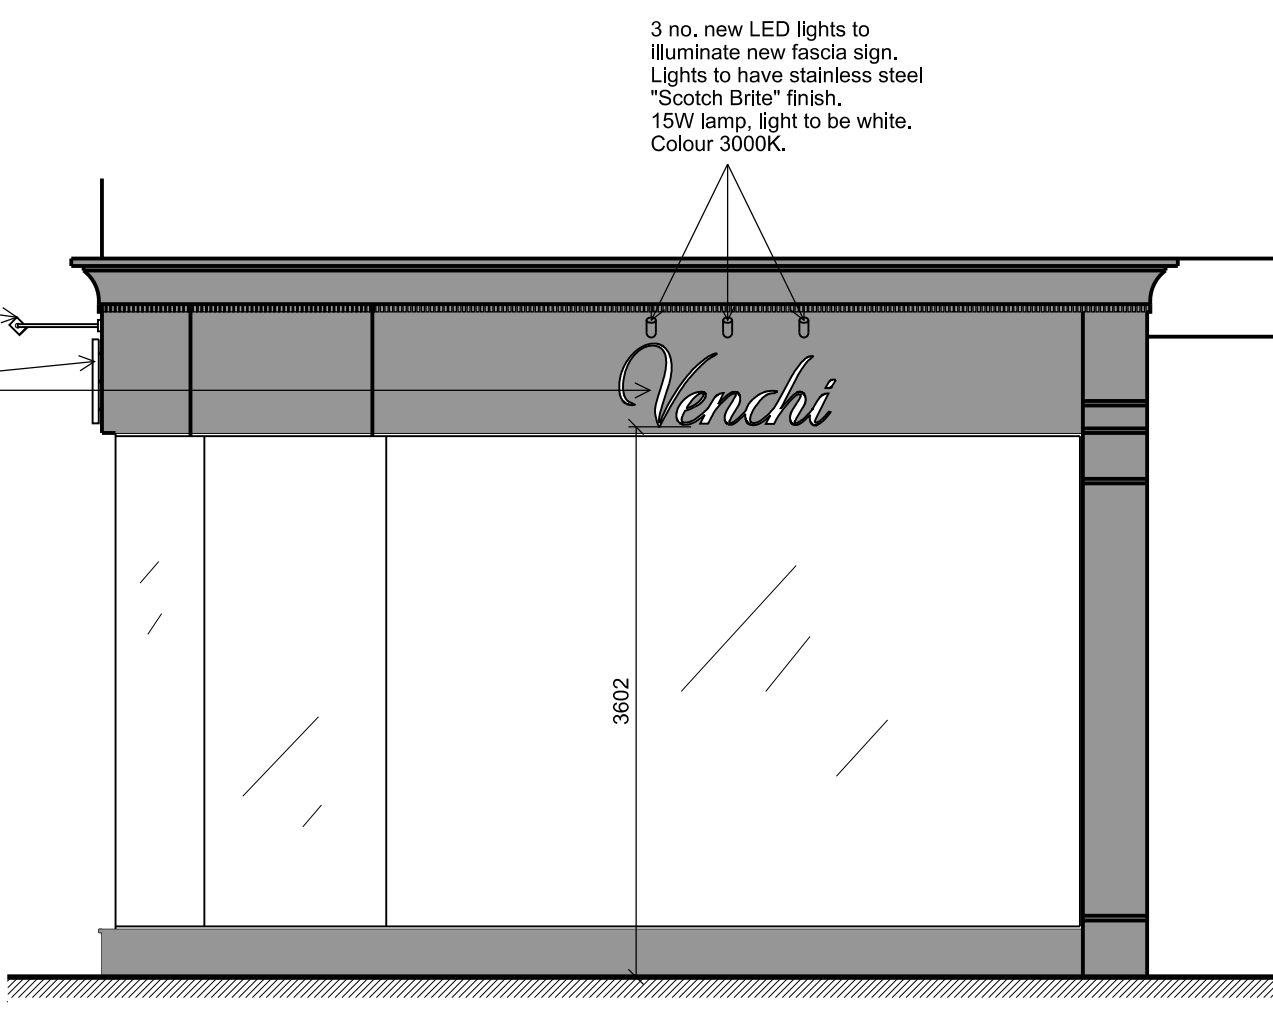



Proposed Shopfront Oriel Place Elevation
Scale 1:50

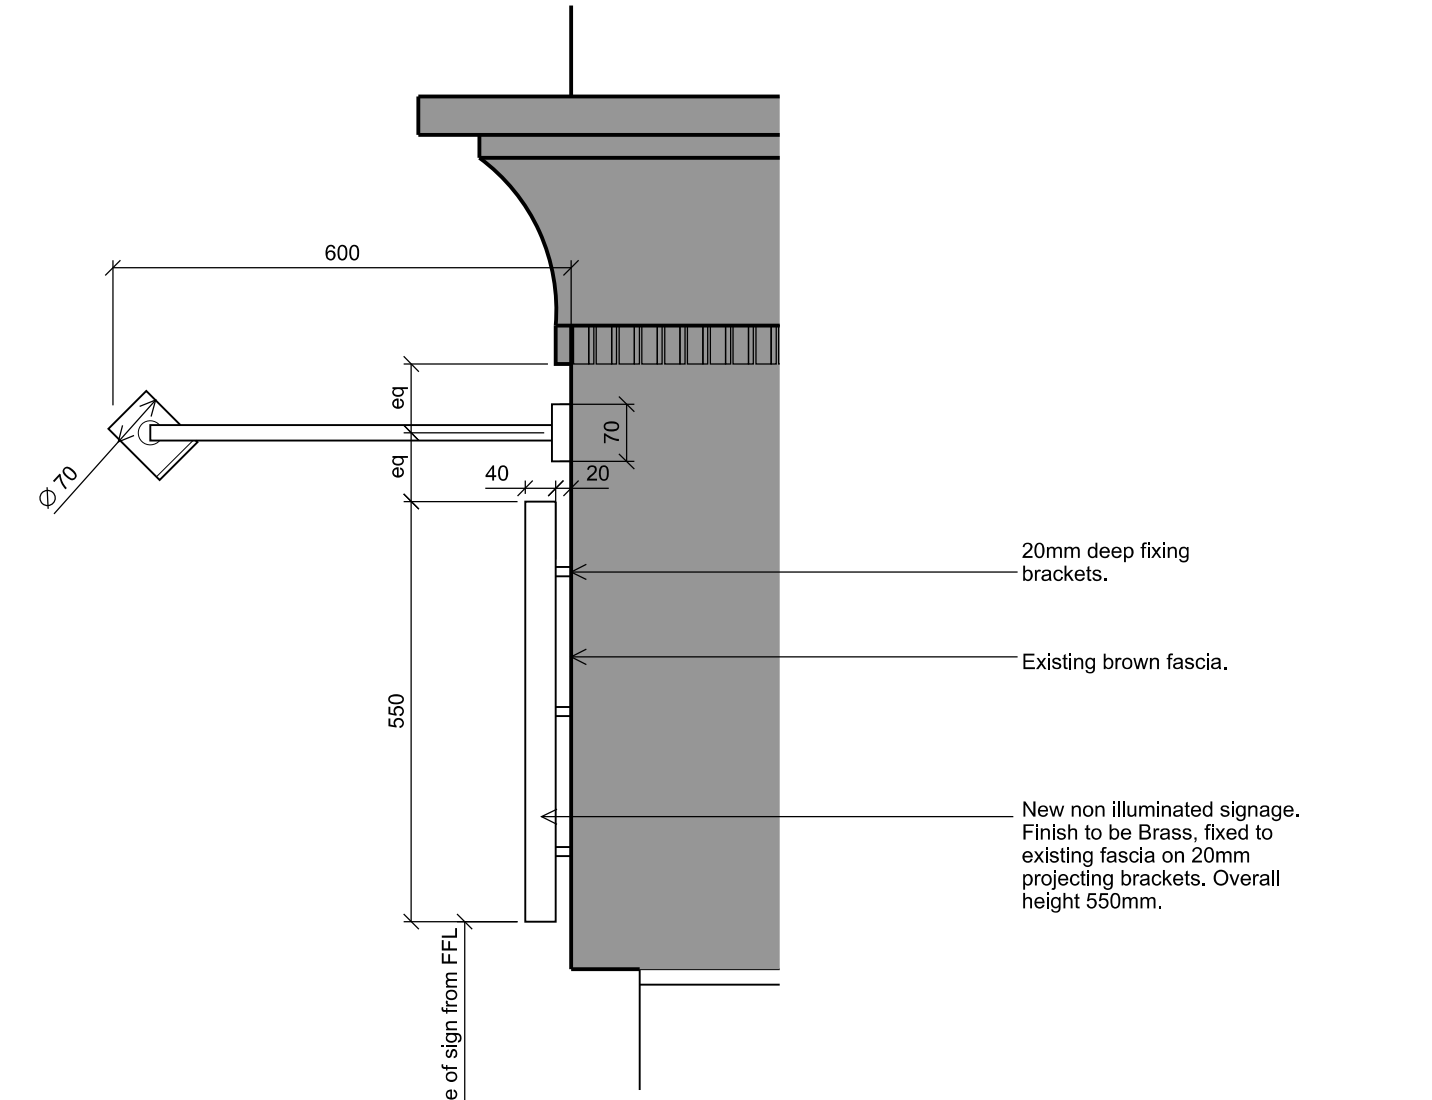


Fascia Sign - Section AA
Scale 1:10

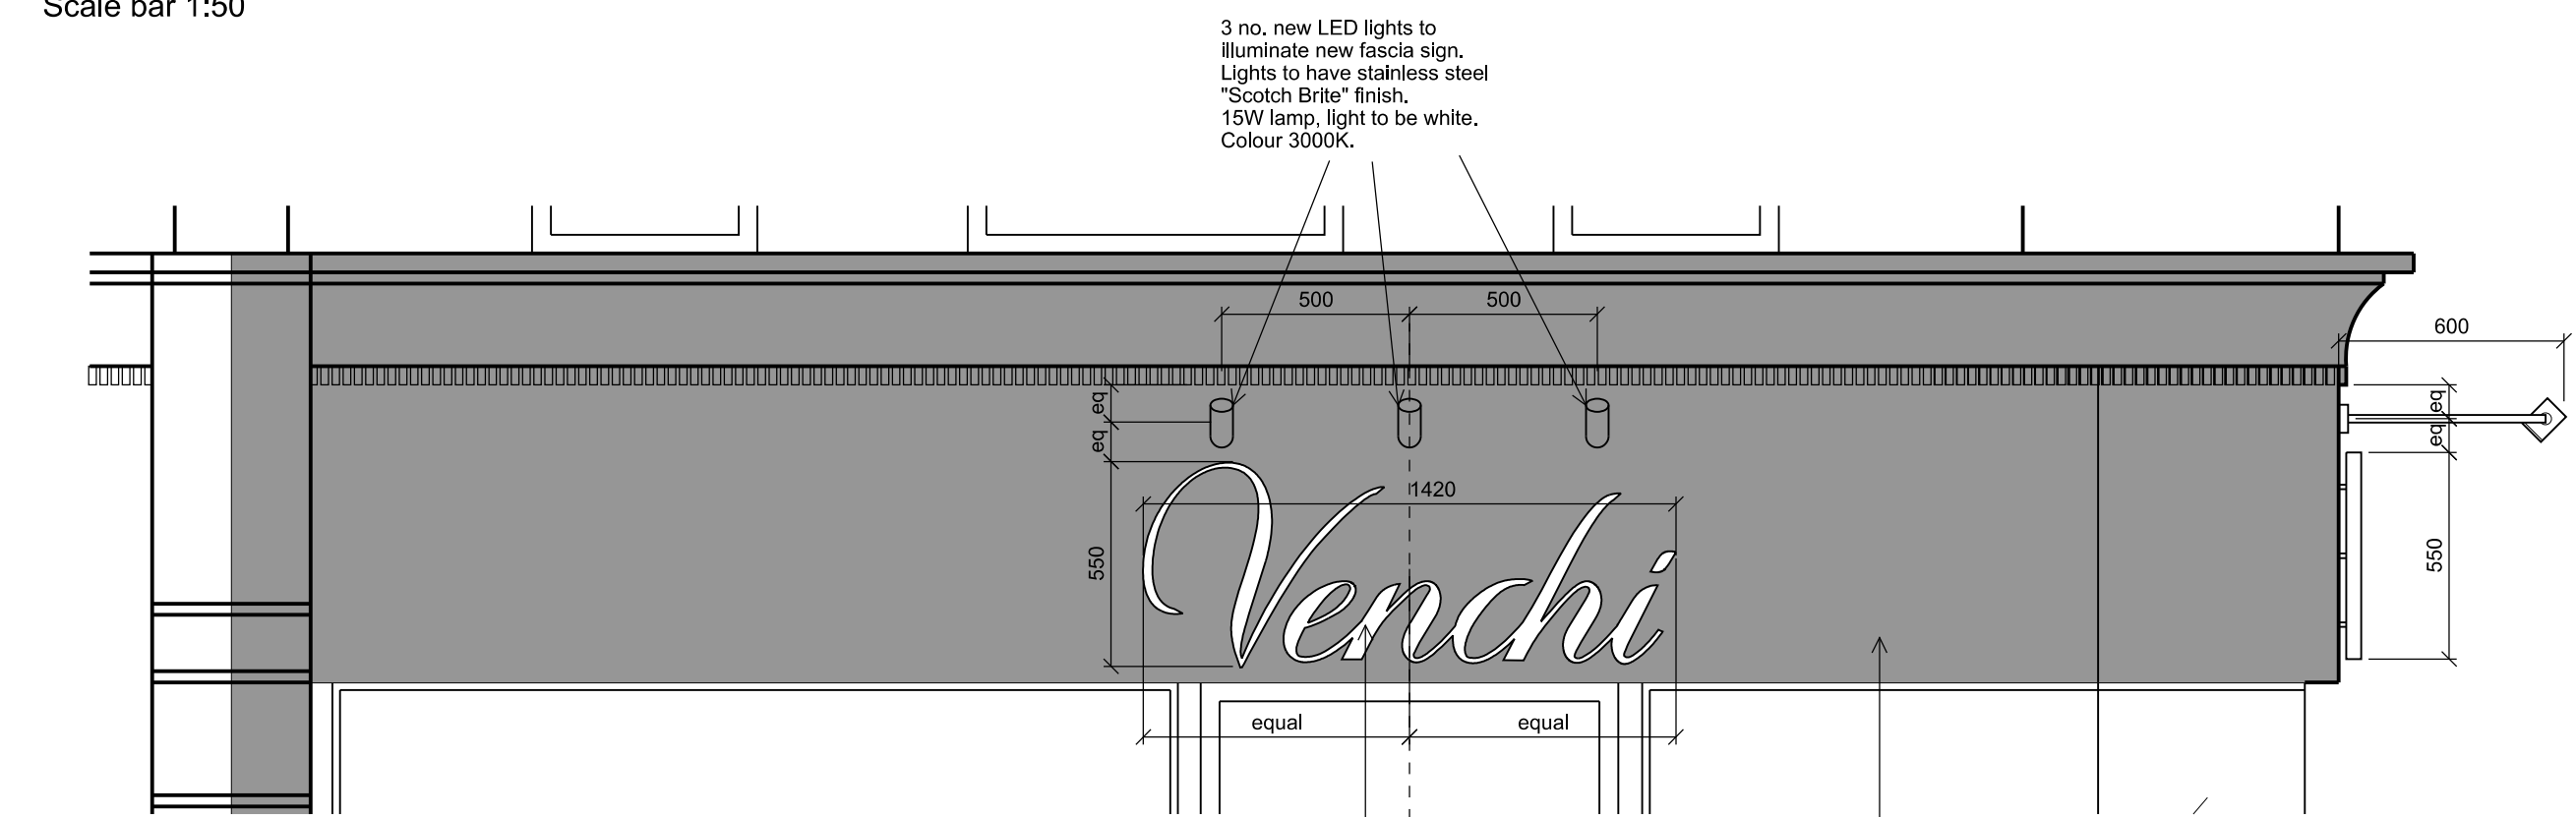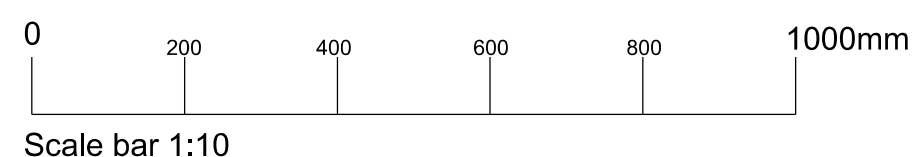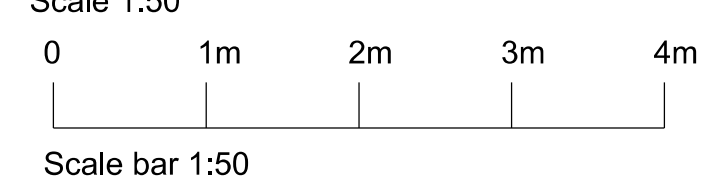

Proposed Fascia Sign: Hampstead High Street Elevation
Scale 1:20

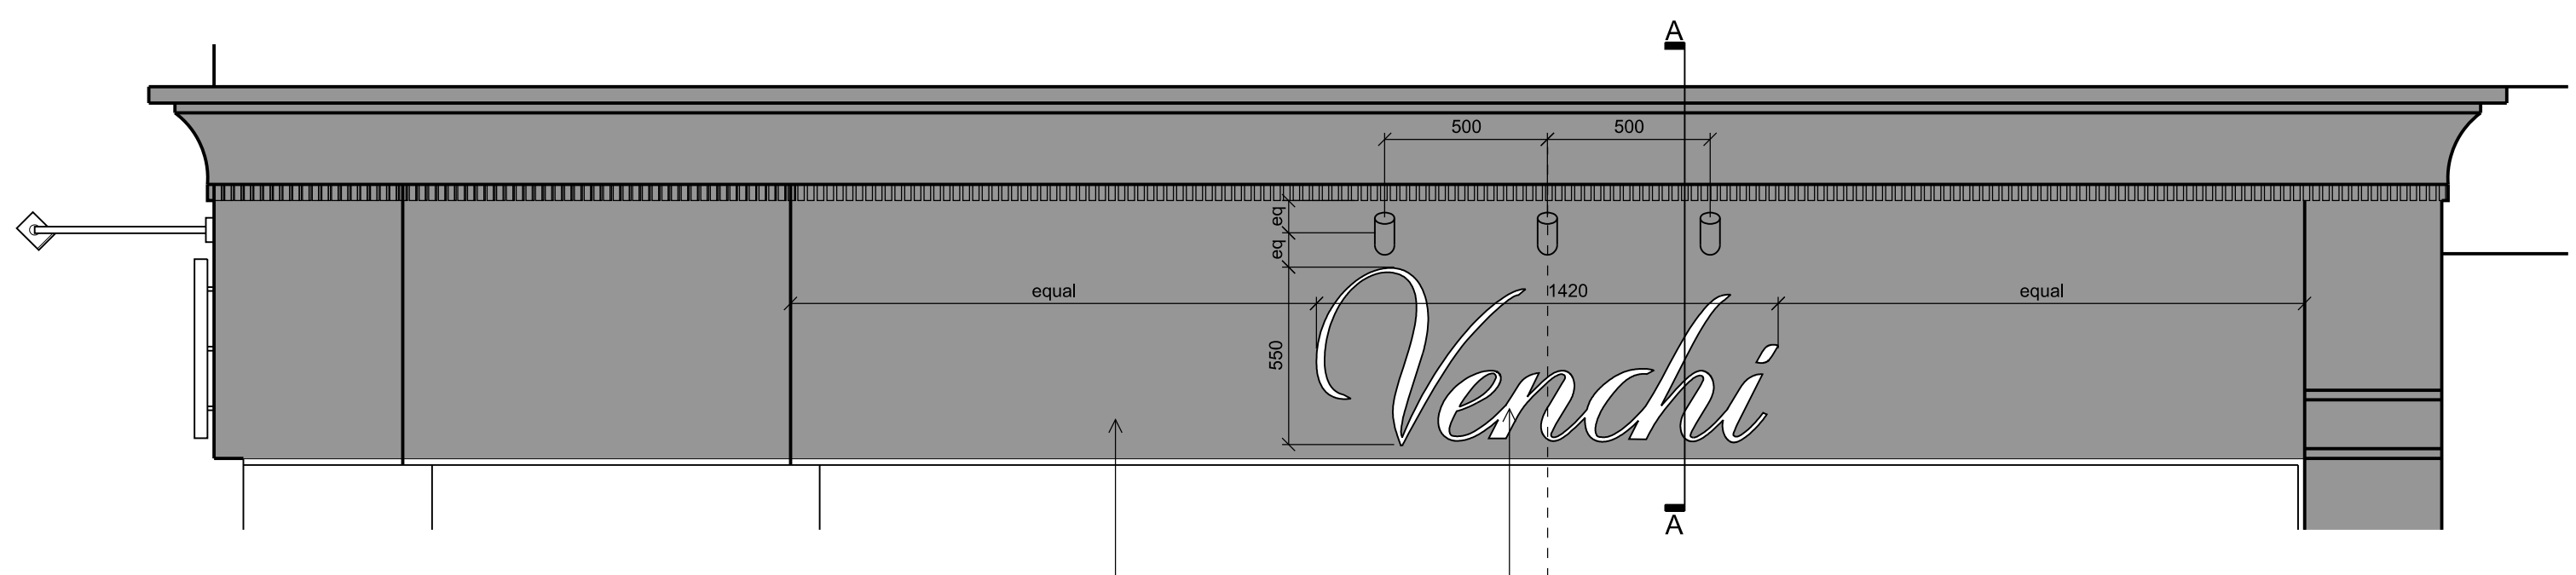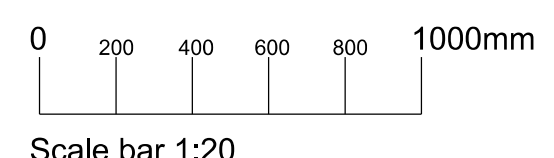

Proposed Fascia Sign: Oriel Place Elevation
Scale 1:20

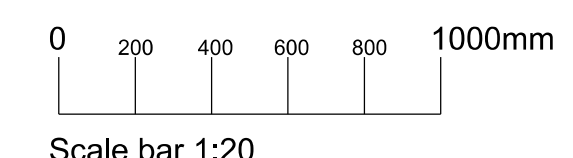

Please refer to Site Plan, drawing 16503_01 for locations of new fascia signs.

	project Venchi 65 Hampstead High Street London NW3 1QP	job number 16503
	drawing title Existing & Proposed Shopfront Elevations	drawing no. rev. 02 -
client VENCHI	date Sept 2014	drawn checked KD DA
Whitsundoles Broughton Road Salford Milton Keynes MK17 8BU t. 01908 325 230 f. 01908 325 231 mail@3darchitects.co.uk	scale 1:50, 1:20 & 1:10@A1	