

ALL DIMENSIONS TO BE CHECKED ON SITE
DO NOT SCALE FROM THIS DRAWING EXCEPT FOR THE PURPOSES OF LOCAL AUTHORITY PLANNING

A	18.09.14	Notes & dimensions added to proposed shopfront & upper floor windows revised RJS
B	22.09.14	Notes and dimensions added. Step up & DDA access noted to shopfront RJS

Rev	Date	Description
-----	------	-------------

HONE EDWARDS ASSOCIATES
 Design Studio
 Millars Three
 Southmill Road
 Bishop's Stortford
 Herts. CM23 3DH
 email: firstname.lastname@honeedwards.co.uk
 Tel: 01279 758545
 Fax: 01279 757730

AMORINO

Store Address
CAMDEN
 237 HIGH STREET
 NW1 7BU

Drawing Title:
EXISTING AND PROPOSED EXTERNAL ELEVATIONS


Drawn By: RJS	Checked: JE	Date: SEPT 2014
------------------	----------------	--------------------

Scale:
 1:50 @ A1 / 1:100 @ A3


HEA Drawing No: 2361/G210	Revision: B
------------------------------	----------------






existing shopfront elevation
 scale - 1:50 @ A1 / 1:100 @ A3

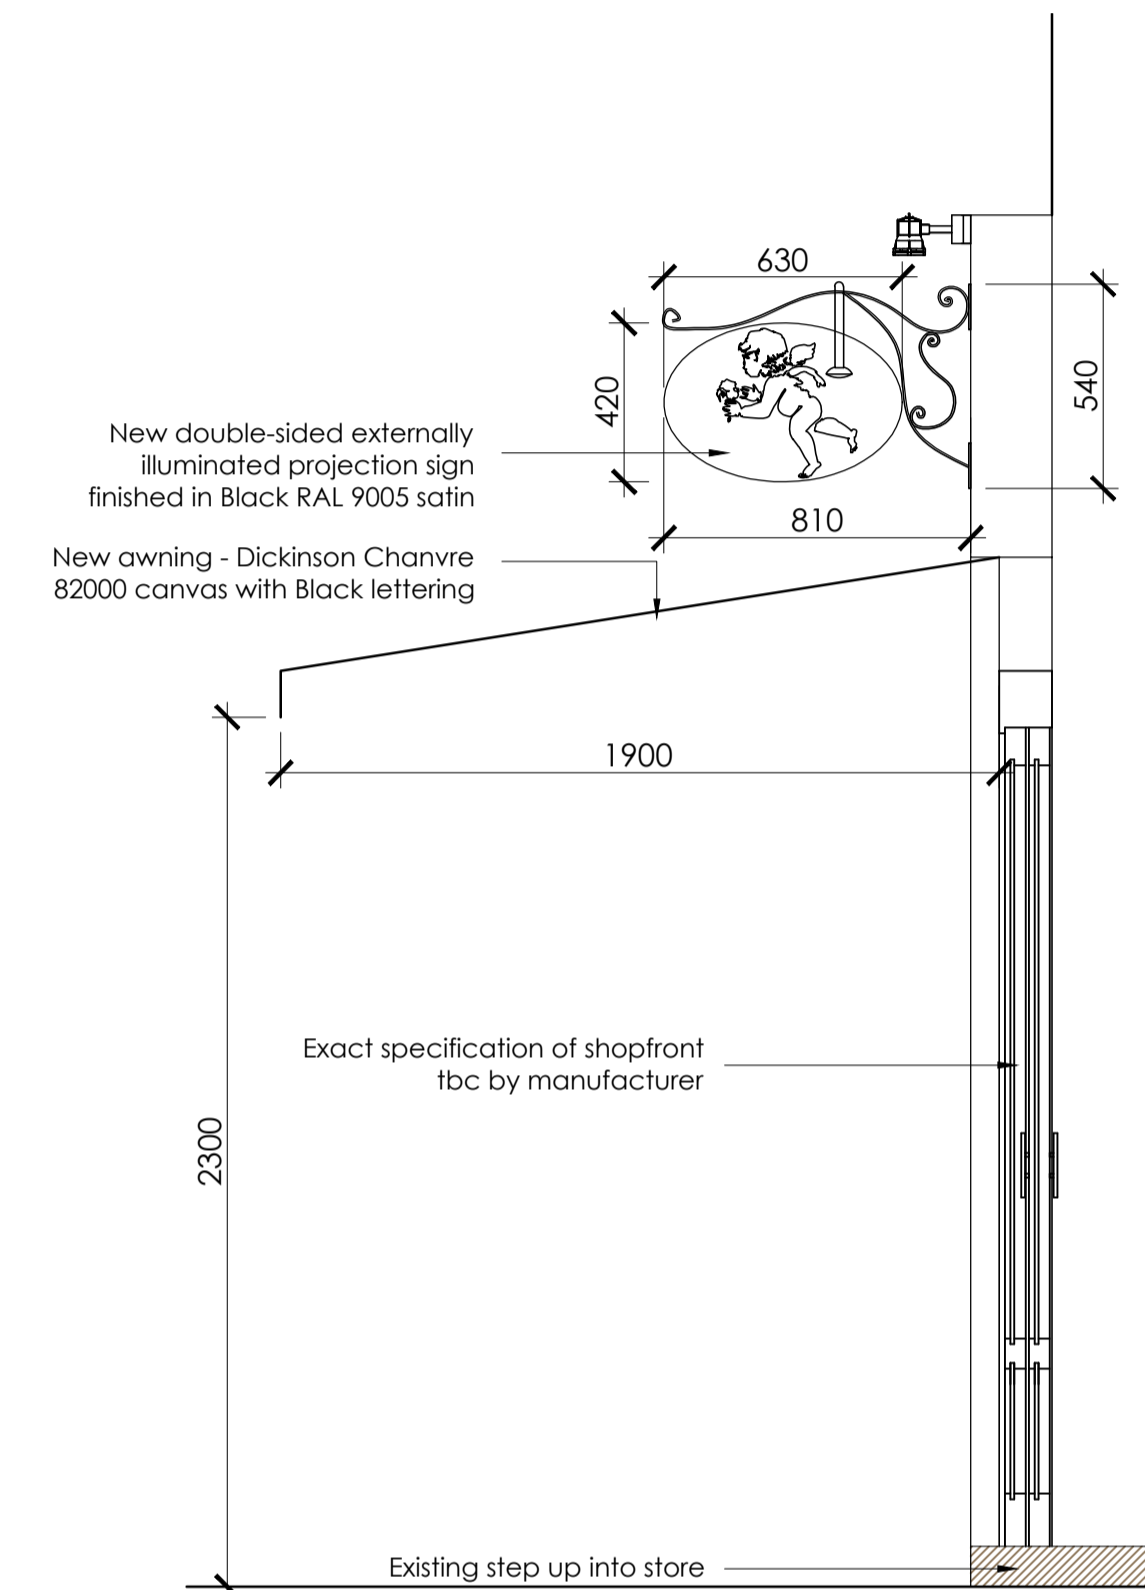

typical section & projection sign detail
 scale - 1:20 @ A1

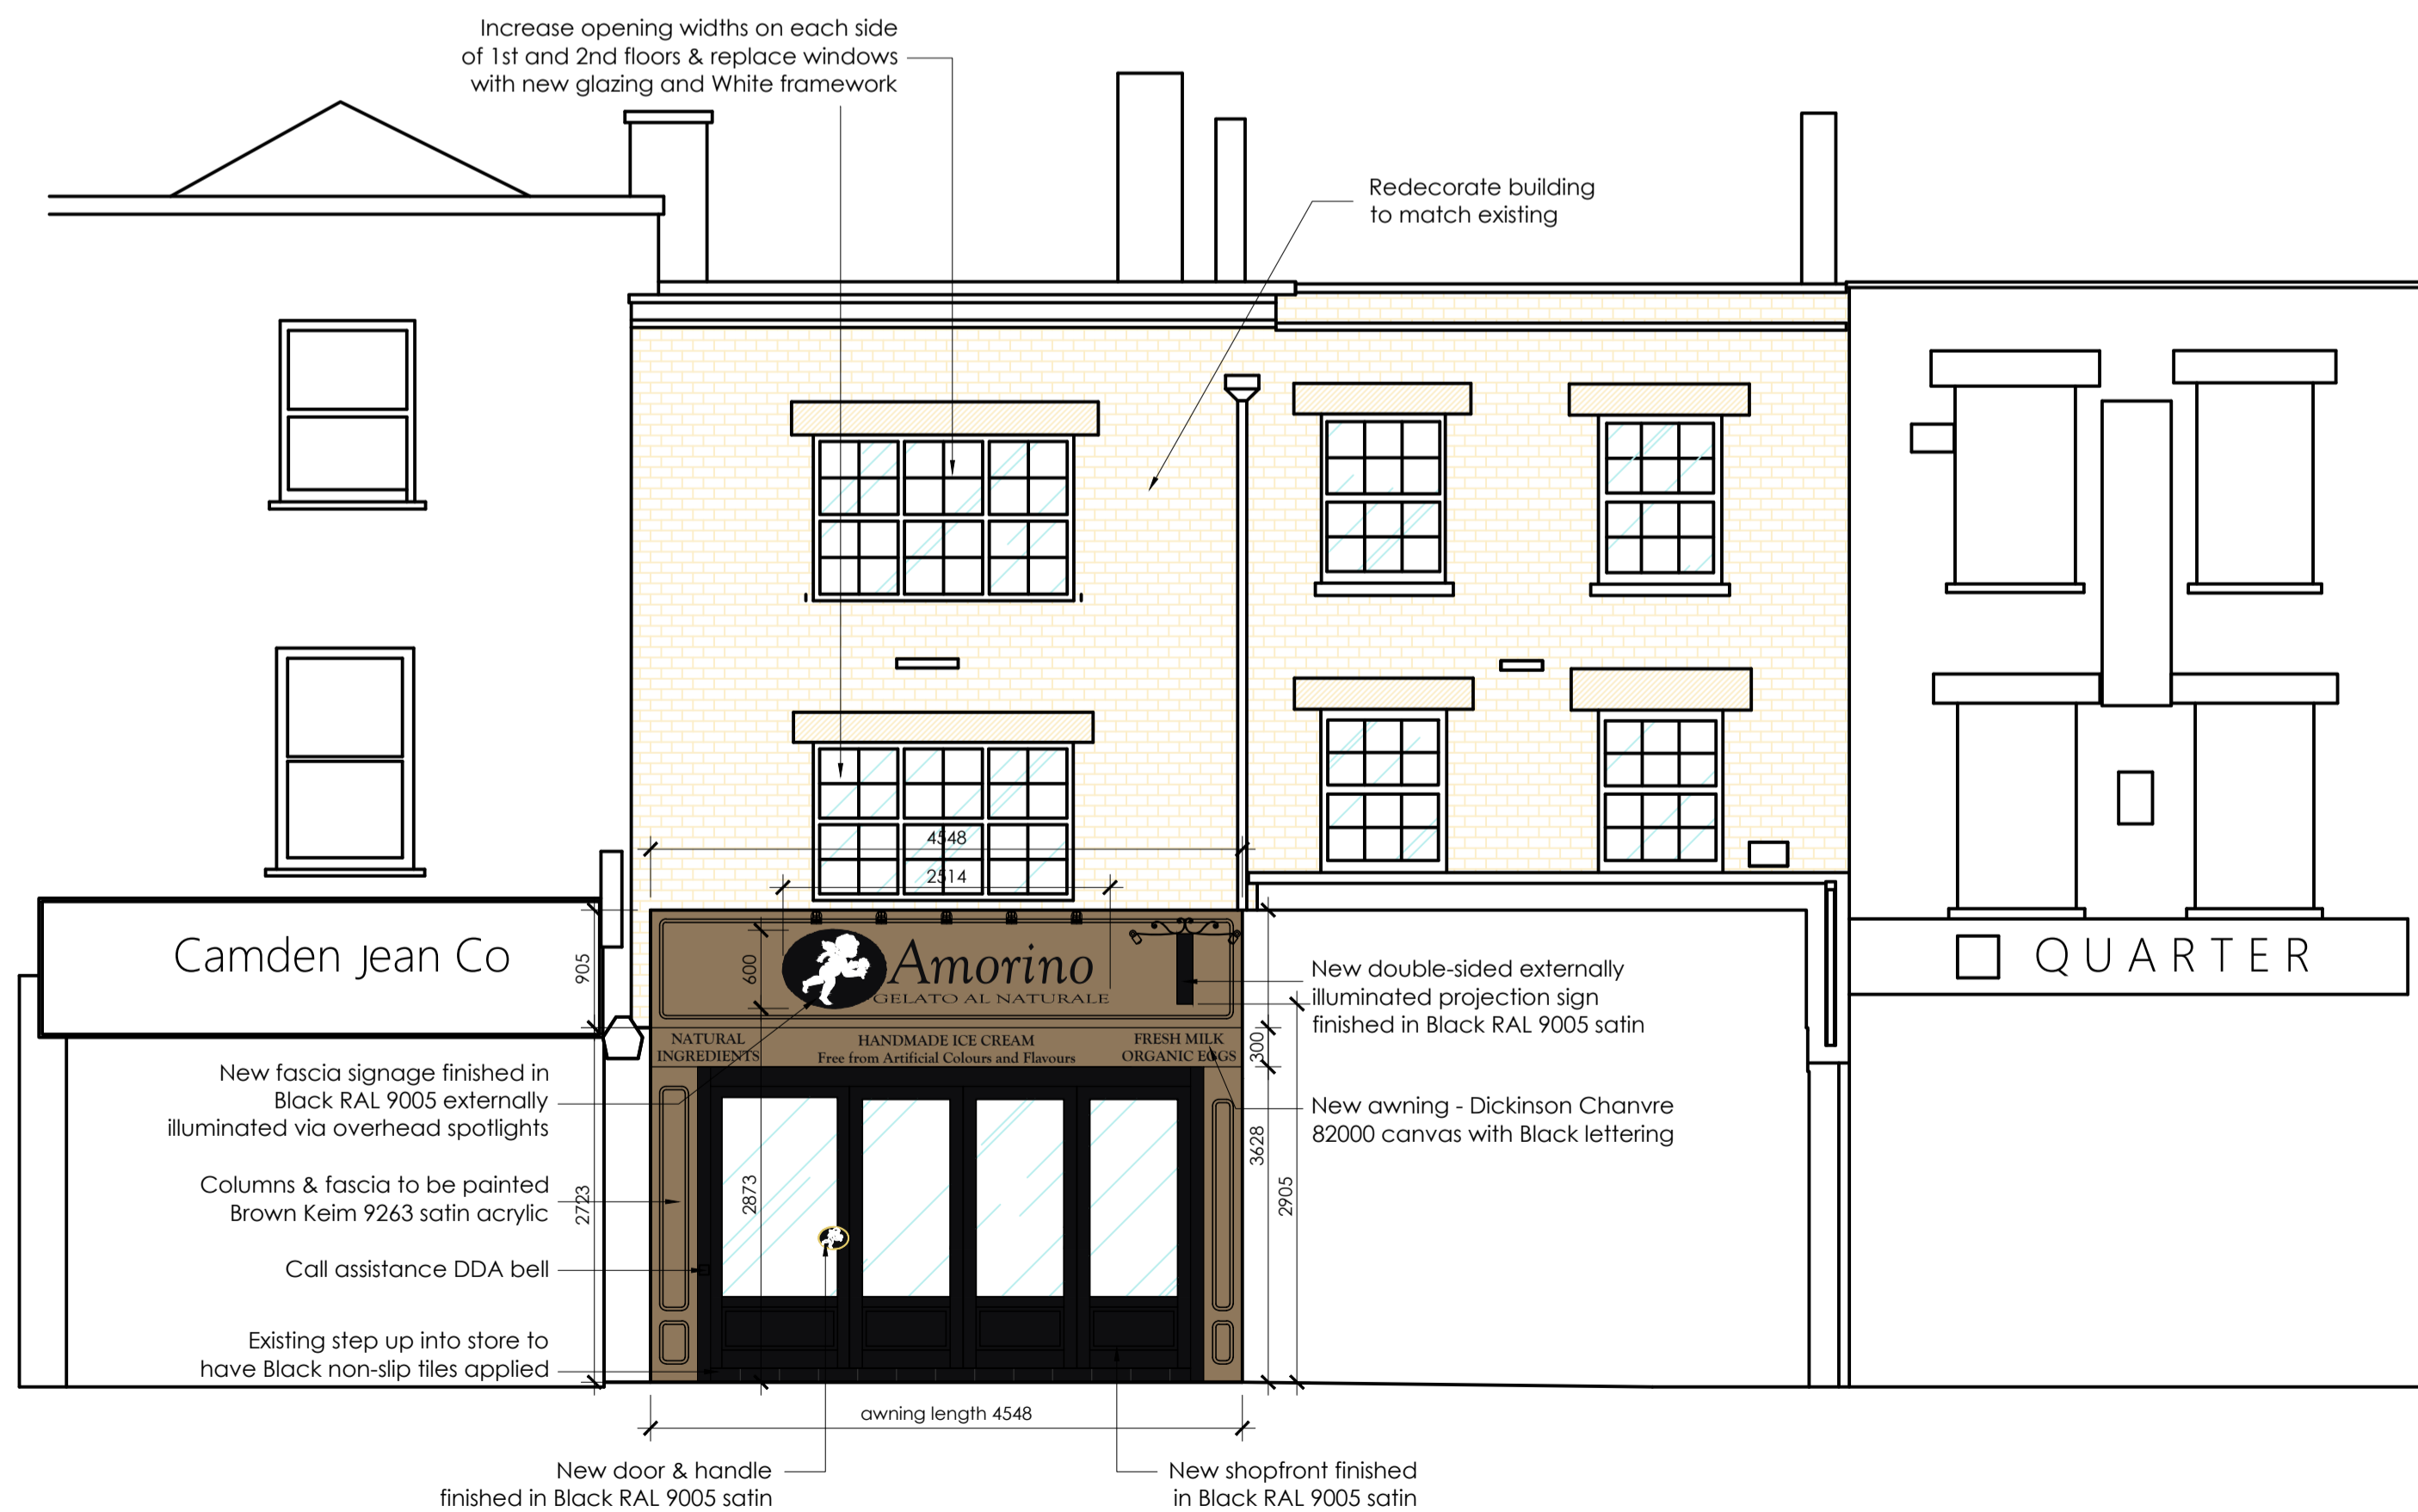

proposed shopfront elevation
 scale - 1:50 @ A1 / 1:100 @ A3

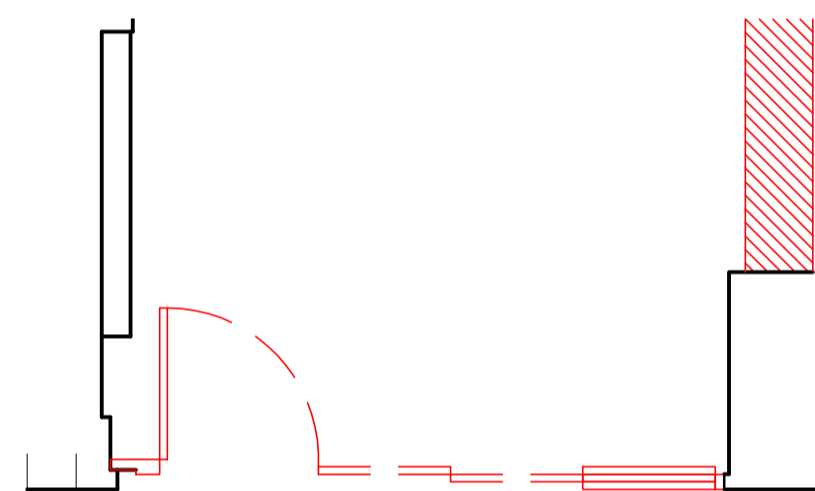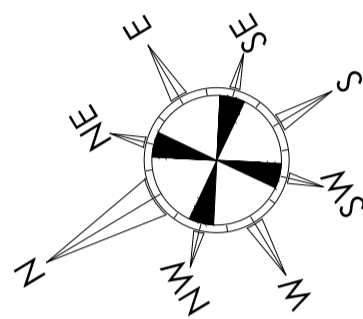 

proposed shop front plan
 scale - 1:50 @ A1 / 1:100 @ A3



photo of typical projection sign
 scale - NTS