
 


BLOCK PLAN scale 1:500

 

LOCATION PLAN scale 1:1250

Client Mrs. Meena Raniga-Gers

Project 23 Narcissus Road  
London  
NW6 1TJ


Scale 1:500, 1250 @ A3

Drawing Title EXISTING PREMISES

Date June 14



Drawing No. 14-029-01

Sheet 1 of 4

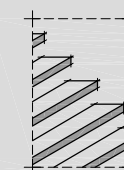


the basement  
design studio

Suite 17, Maple Court, Grove Park, White Waltham, SL6 3LW  
tel. 01628-826066 [www.basementdesignstudio.co.uk](http://www.basementdesignstudio.co.uk)

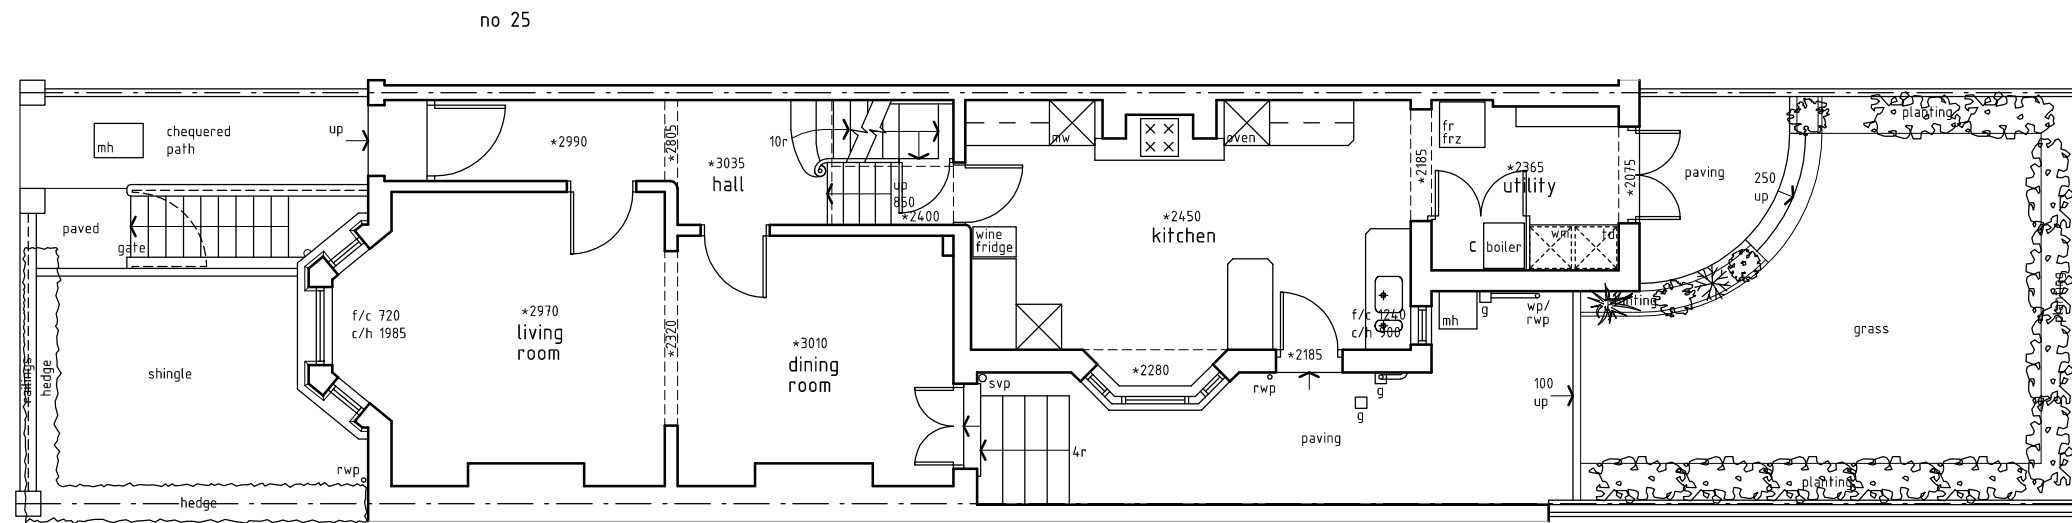 

GROUND FLOOR PLAN (AS EXISTING)

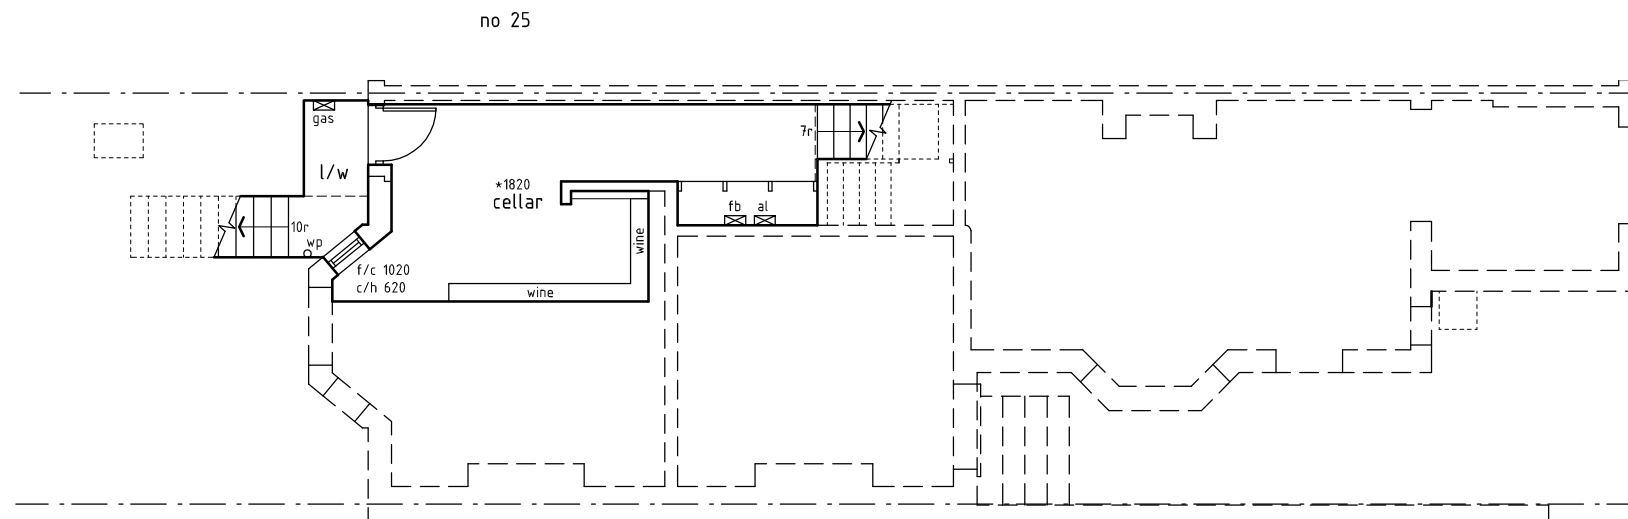

CELLAR FLOOR PLAN (AS EXISTING)

Client Mrs. Meena Raniga-Gers

Project 23 Narcissus Road  
London  
NW6 1TJ

Scale 1:100 @ A3

Date June 14

Drawing Title EXISTING PREMISES



Drawing No. 14-029-01

Sheet 2 of 4



the basement  
design studio


Suite 17, Maple Court, Grove Park, White Waltham, SL6 3LW  
tel. 01628-826066 www.basementdesignstudio.co.uk

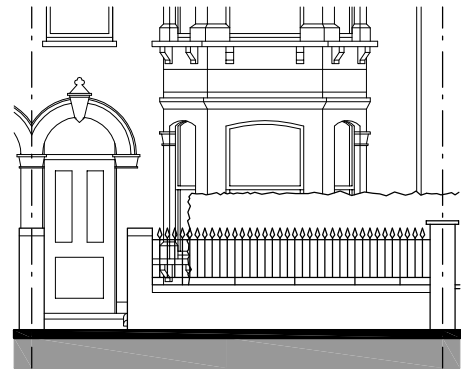 

FRONT ELEVATION IN TRUE ELEVATION  
(AS EXISTING)



FRONT ELEVATION (AS EXISTING)

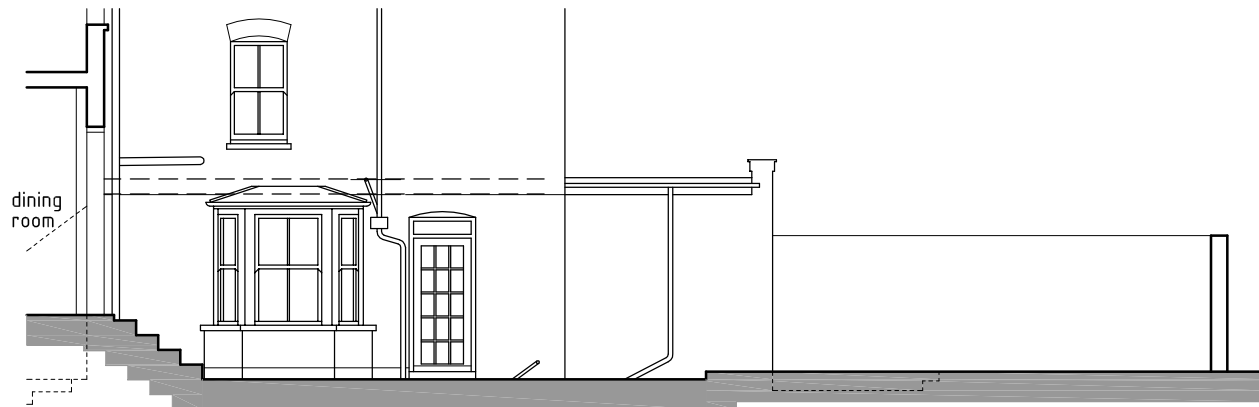

SIDE ELEVATION (AS EXISTING)



REAR ELEVATION (AS EXISTING)

Client Mrs. Meena Raniga-Gers

Project 23 Narcissus Road  
London  
NW6 1TJ


Scale 1:100 @ A3

Date June 14

Drawing Title EXISTING PREMISES



Drawing No. 14-029-01

Sheet 3 of 4

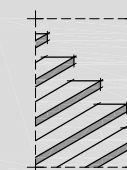


the basement  
design studio

Suite 17, Maple Court, Grove Park, White Waltham, SL6 3LW  
tel. 01628-826066 www.basementdesignstudio.co.uk

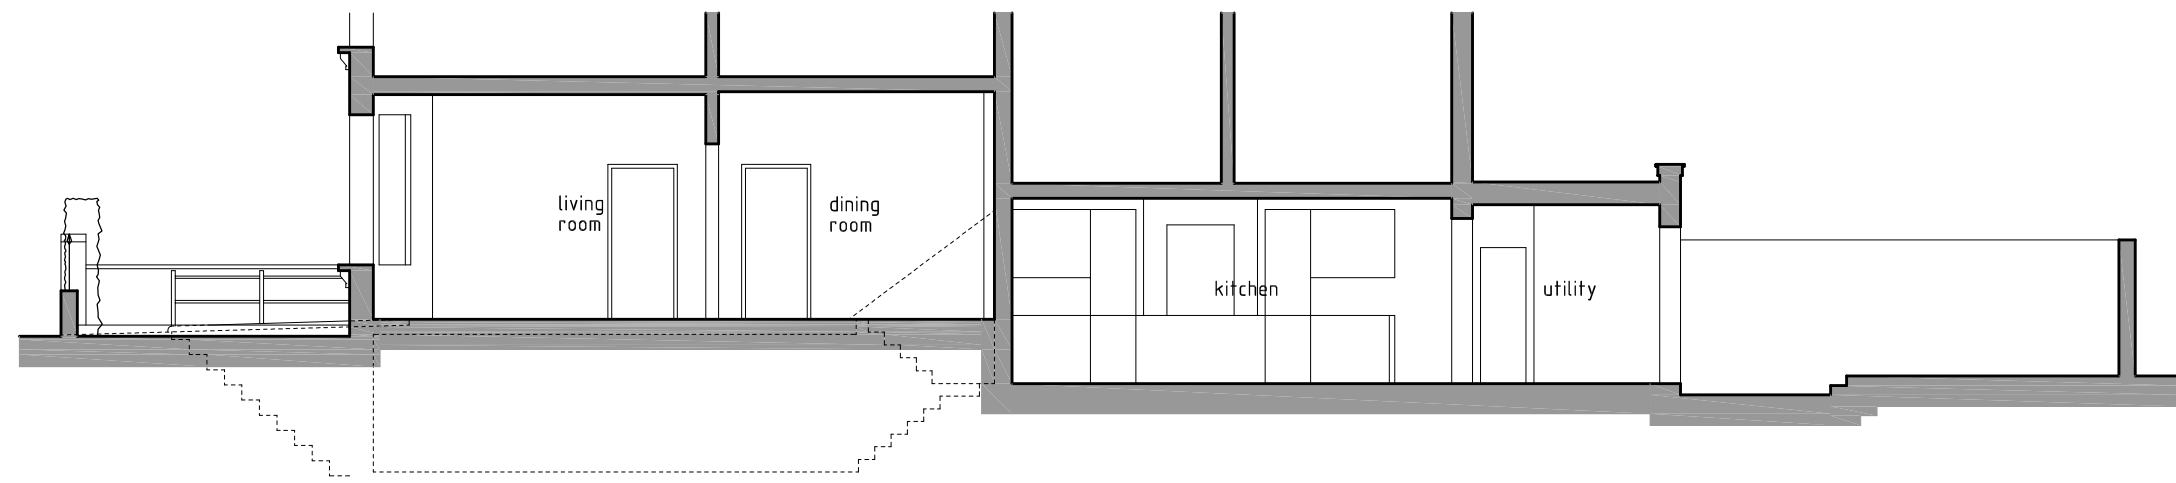 

LONGITUDINAL SECTION (AS EXISTING)

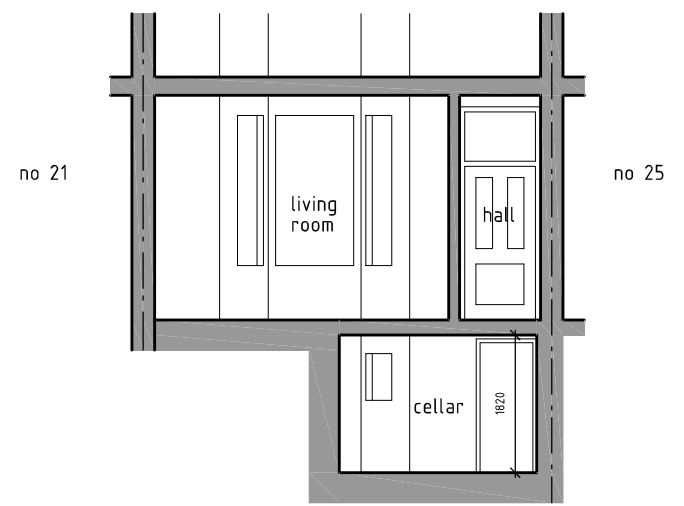

CROSS SECTION (AS EXISTING)

Client Mrs. Meena Raniga-Gers

Project 23 Narcissus Road  
London  
NW6 1TJ


Scale 1:100 @ A3

Drawing Title EXISTING PREMISES

Date June 14

Drawing No. 14-029-01

Sheet 4 of 4

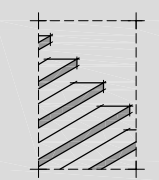

the basement  
design studio

Suite 17, Maple Court, Grove Park, White Waltham, SL6 3LW  
tel. 01628-826066 www.basementdesignstudio.co.uk