


This drawing and design is for use solely in connection with the project described below. The drawing and design is the copyright of MEB and must not be reissued, loaned or copied without written consent. All dimensions and setting out to be checked on site before construction. Do not scale from the drawing. The drawing is to be read in conjunction with all other information relevant to the project. Any apparent discrepancy is to be brought to the attention of MEB.

This is a CAD drawing and may only be modified by hand in accordance with QA procedure.

©MEB Design Ltd  
GENERAL NOTES

REV	DATE	DESCRIPTION

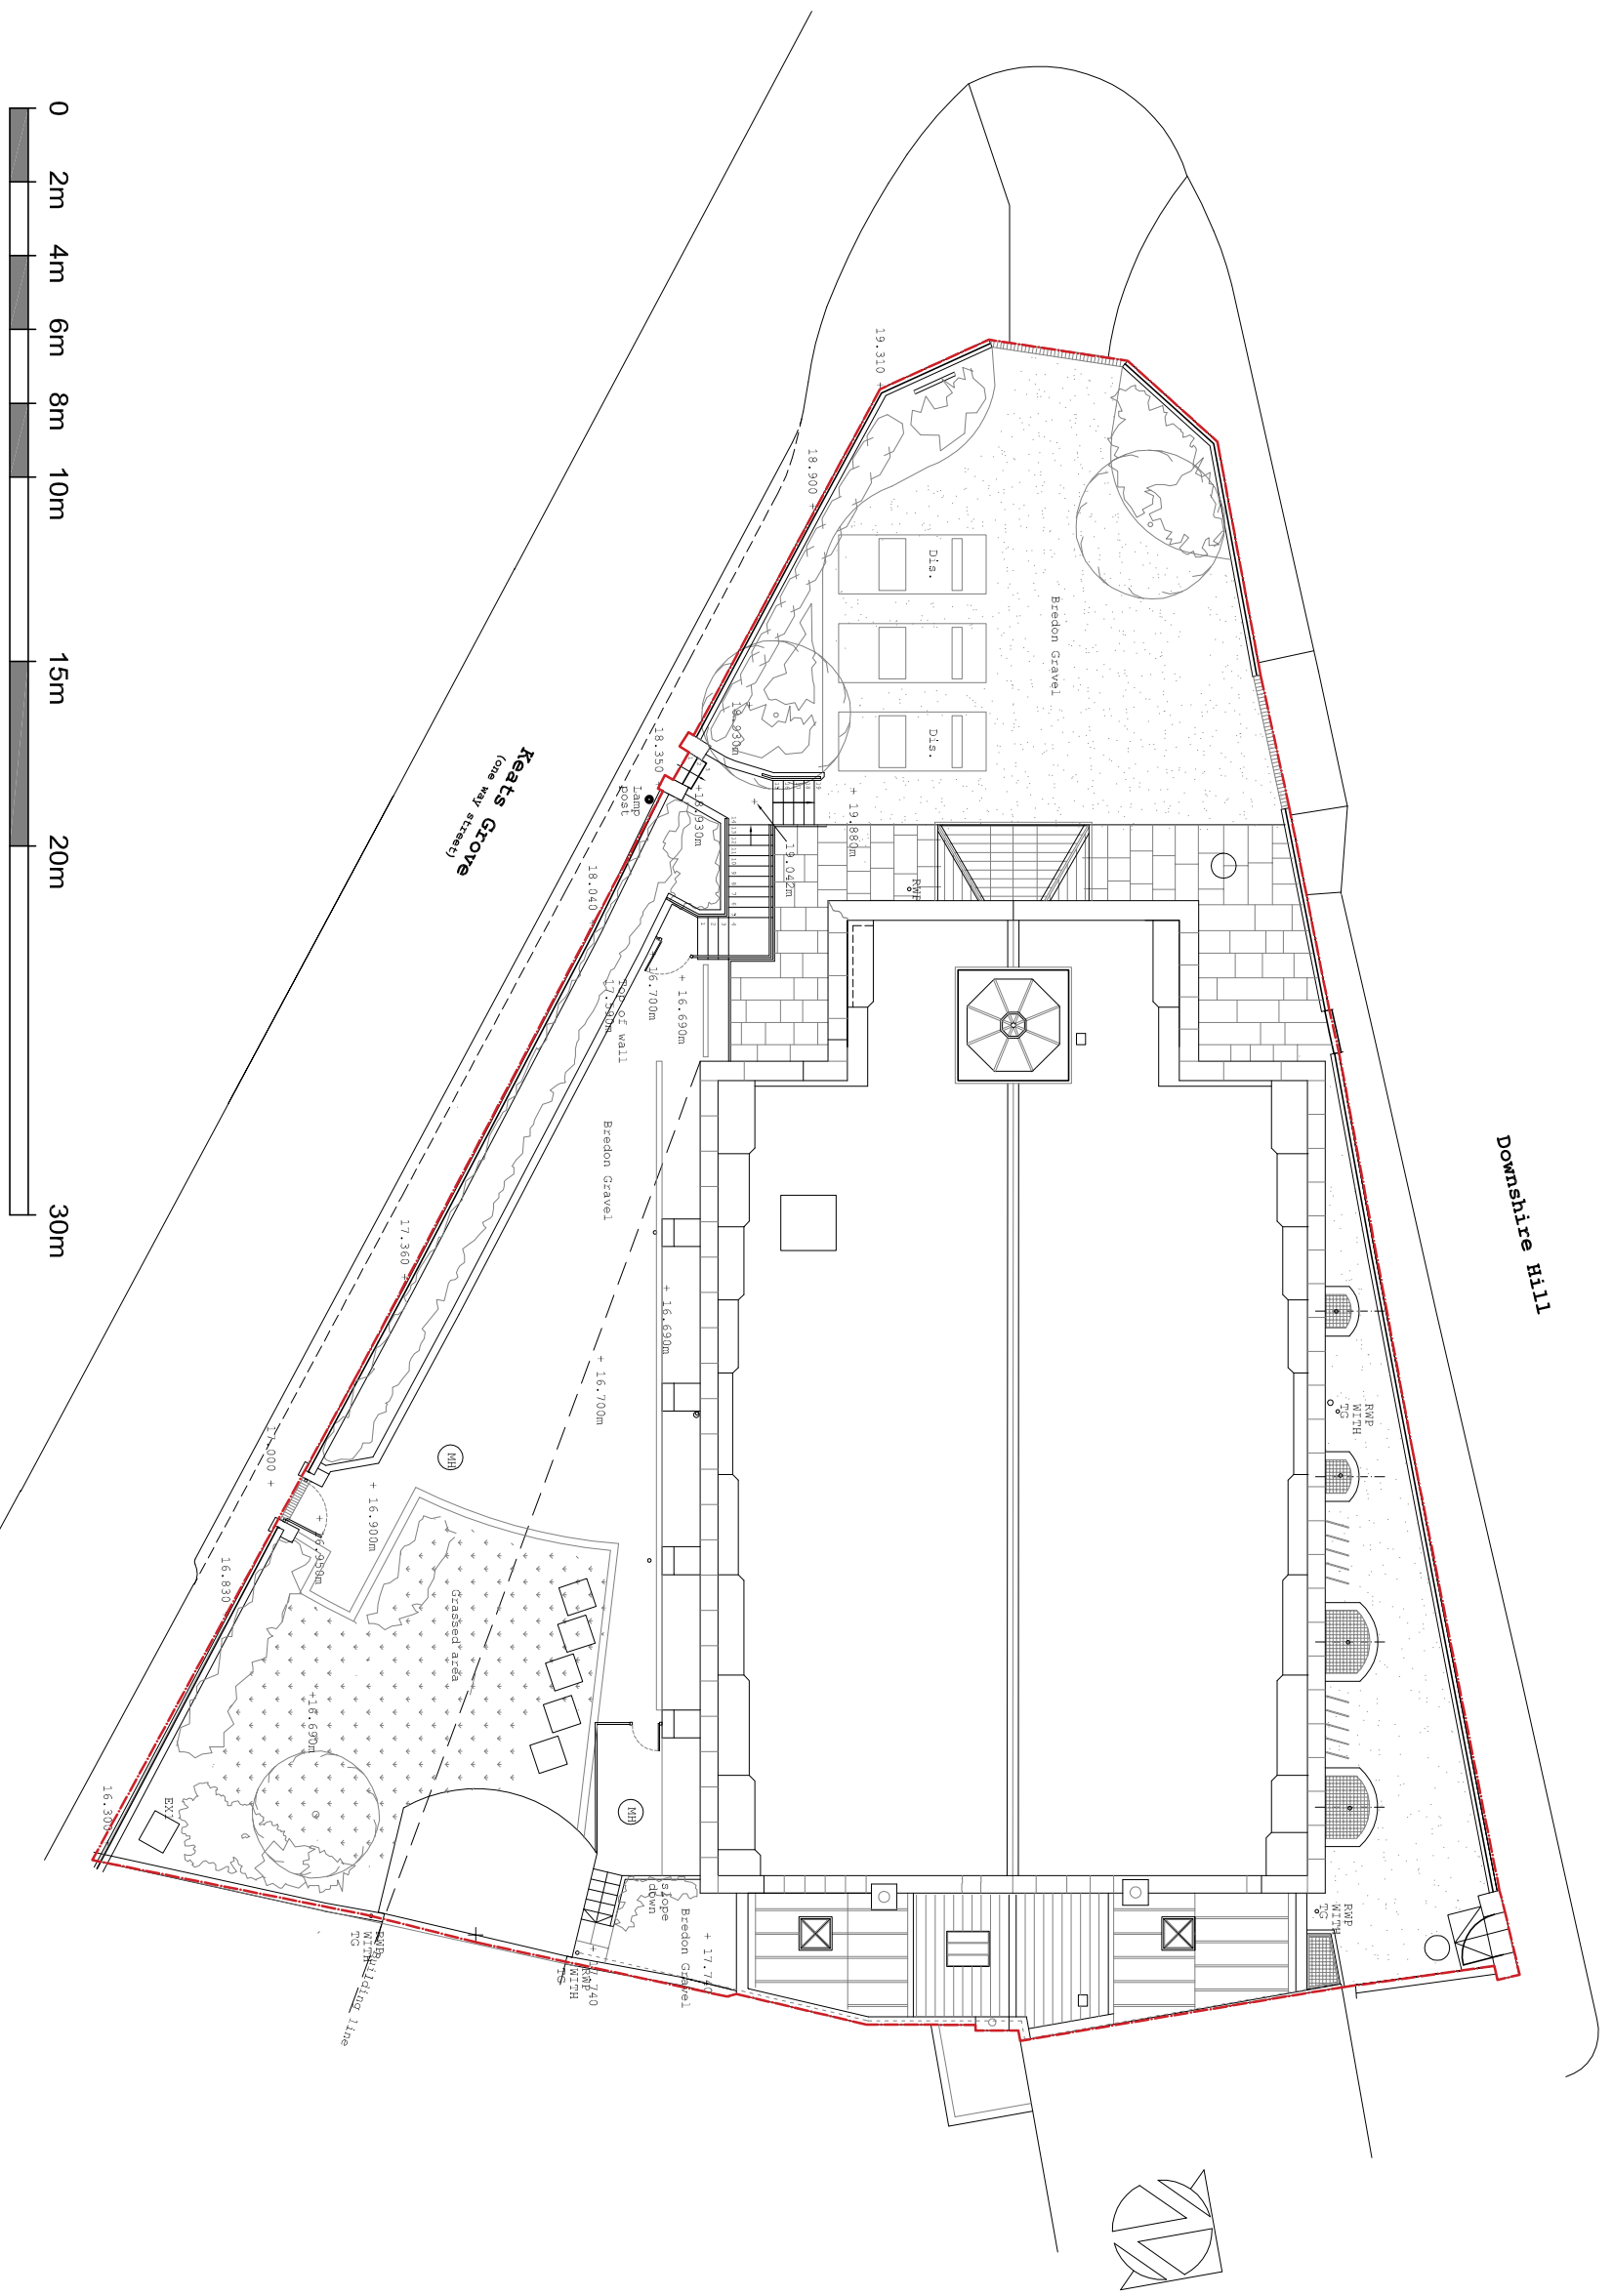


CLIENT  
**St John's Church, Downshire Hill  
London**

PROJECT TITLE  
**Extension to church and  
caretakers flat**

DRAWING TITLE  
**Existing Site Plan**

SCALE DRAWN/CHKD DATE  
**1:200@A3 TW Aug 2014**

**MEB Design Ltd**  
Chartered Architects

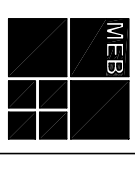

An associated practice in Keystone Domain

London Office  
Clerkenwell House, 45-47 Clerkenwell Green,  
London EC1R 0EB  
T: 0207 490 5288 F: 0207 490 0455  
london@mebdesign.co.uk www.mebdesign.co.uk

DRAWINGS No. **1251-101** Rev. -