

This drawing and design is for use solely in connection with the project described below. The drawing and design is the copyright of MEB and must not be reissued, loaned or copied without written consent. All dimensions and setting out to be checked on site before construction. Do not scale from the drawing. The drawing is to be read in conjunction with all other information relevant to the project. Any apparent discrepancy is to be brought to the attention of MEB.

This is a CAD drawing and may only be modified by hand in accordance with QA procedure.

@MEB Design Ltd
GENERAL NOTES

REV DATE DESCRIPTION

+17.440

U29 Bedroom

timber laminate floor

U27 Living

U31 Store

+ 16.610m

+ 16.630m

+17.710

MH05




U30 Garden Room

+16.690

Keats Grove building line

CONTINUED - TOP RIGHT

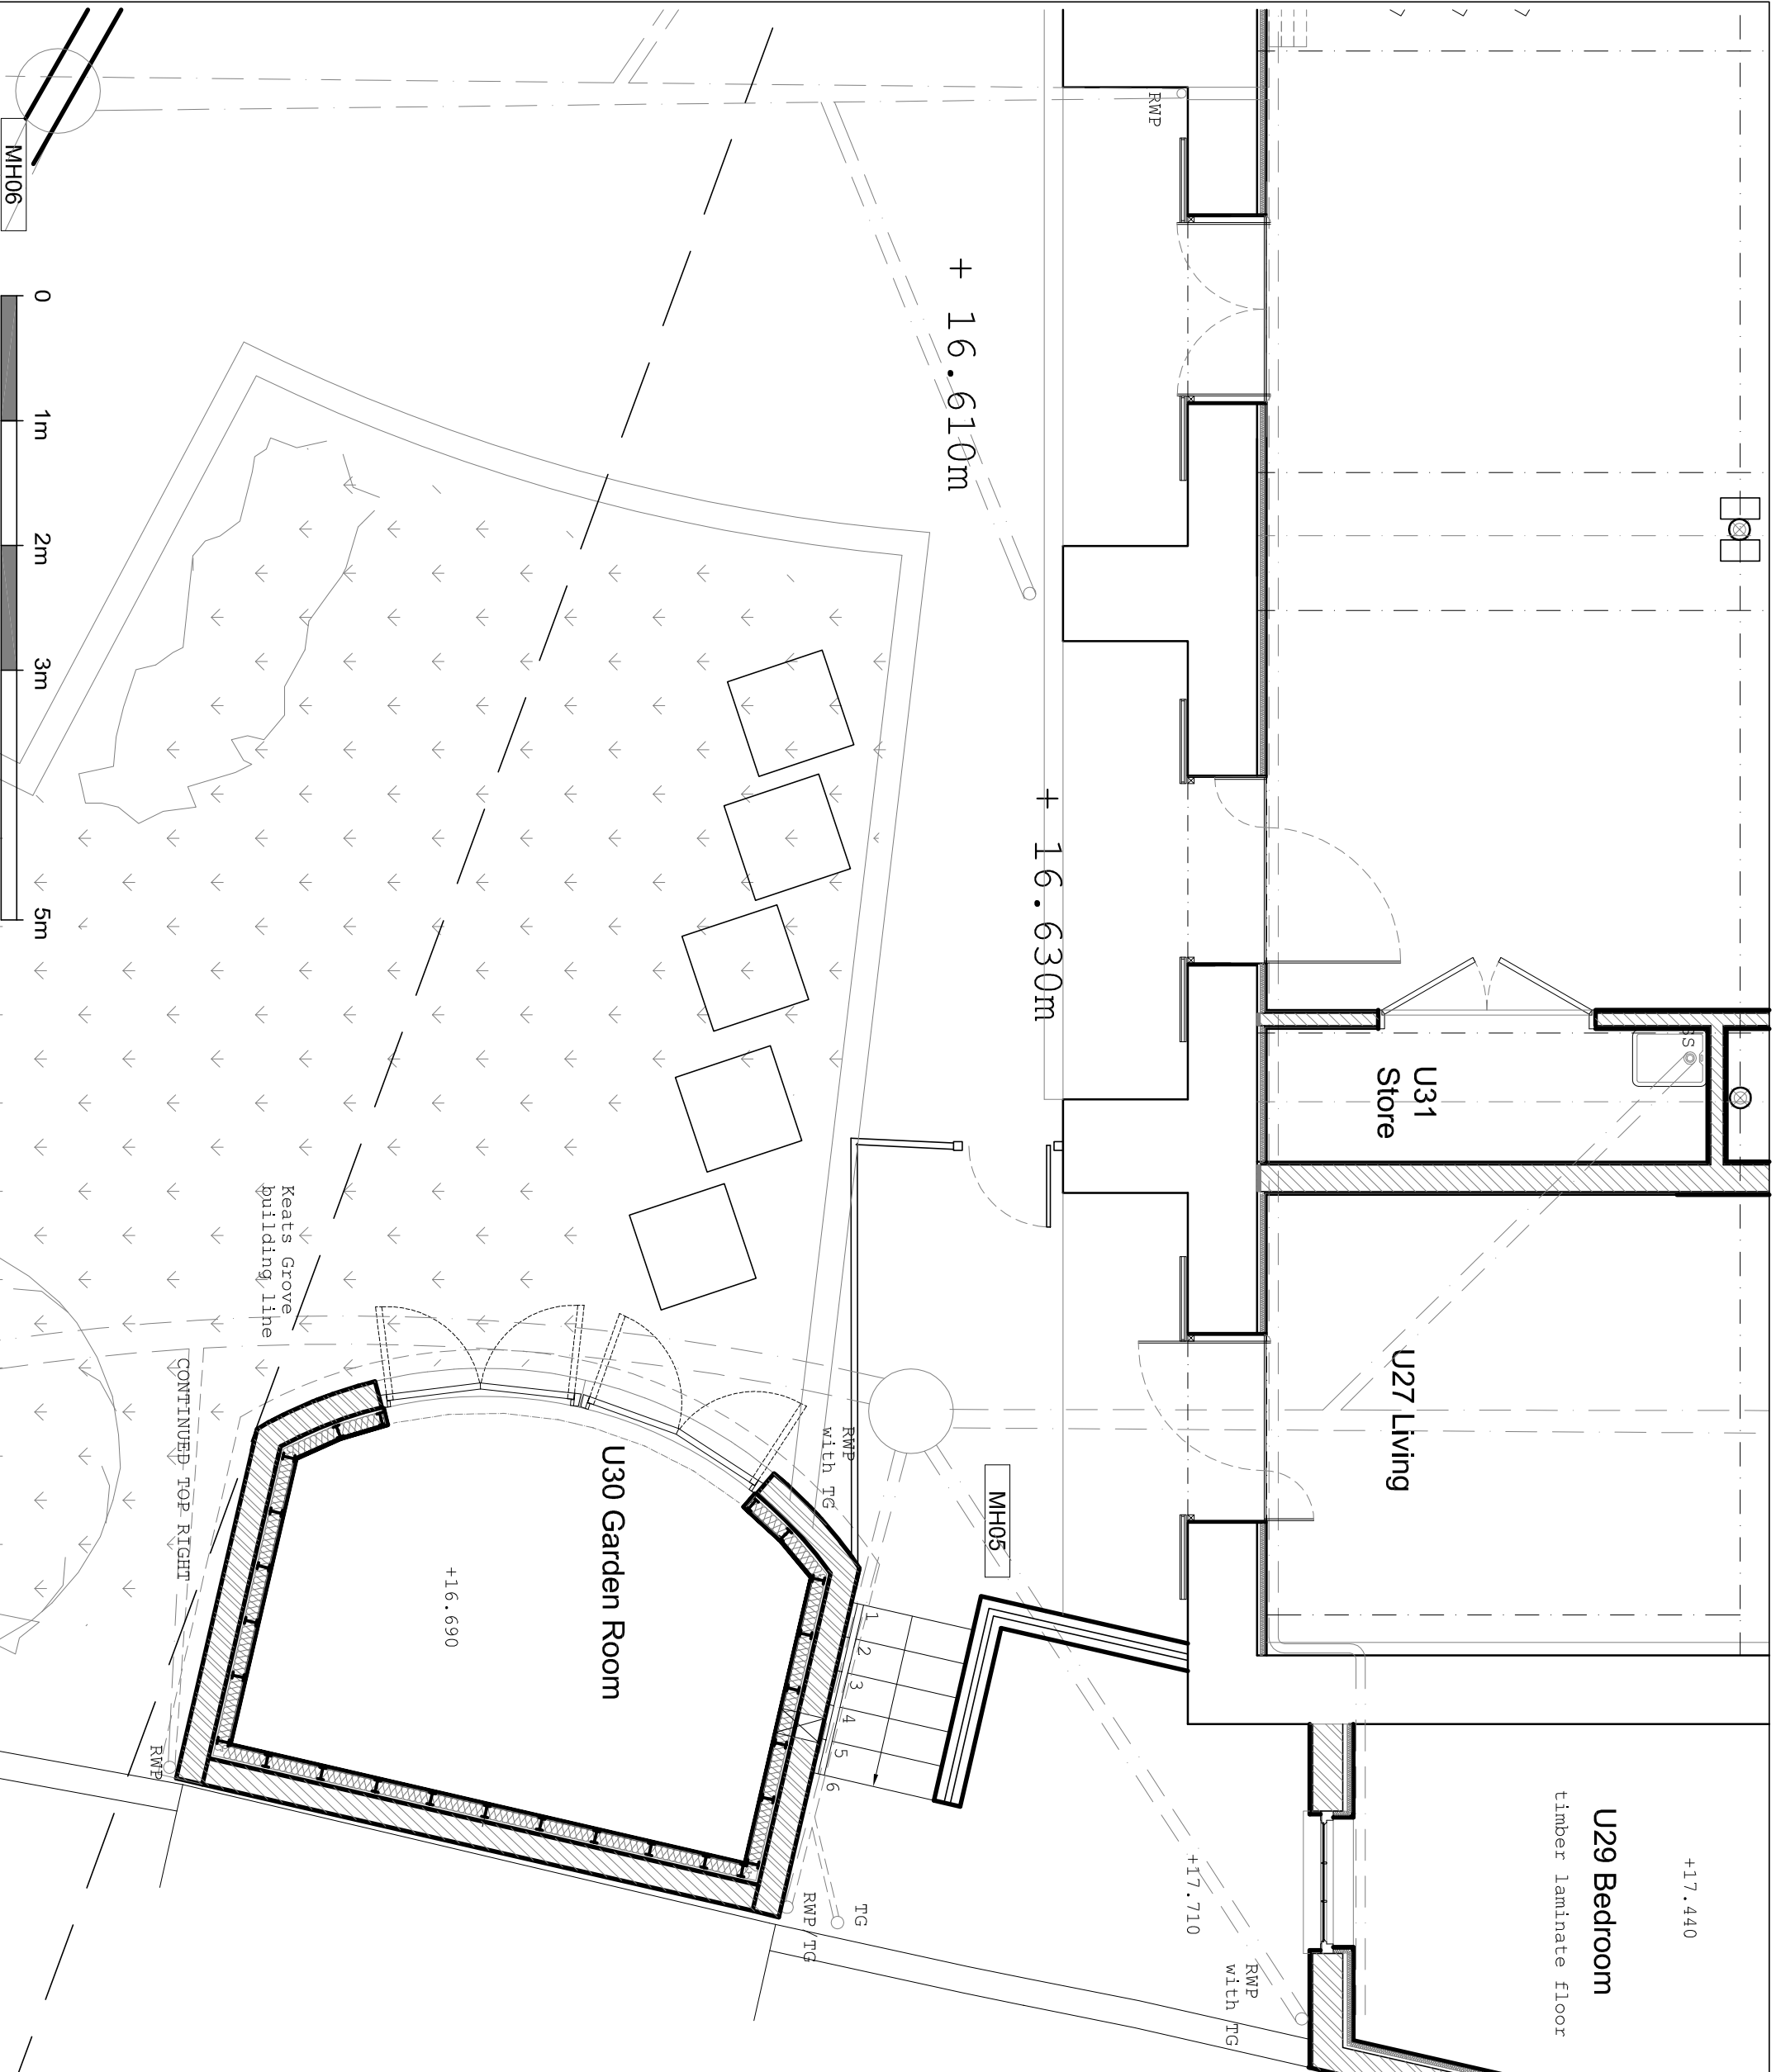

MH06



CLIENT
St John's Church, Downshire Hill
London


PROJECT TITLE
Extension to church and
caretakers flat

DRAWING TITLE
Existing Floor Plan

SCALE DRAWN/CHKD DATE
1:100@A3 TW Aug 2014

MEB Design Ltd
Chartered Architects

An associated practice in **Keystone Domain**

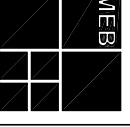

London Office
Clerkenwell House, 45-47 Clerkenwell Green,
London EC1R 0EB
T: 0207 490 5288
london@mebdesign.co.uk
F: 0207 490 0455
www.mebdesign.co.uk

DRAWING No. 1251-102
Rev. -