


This drawing and design is for use solely in connection with the project described below. The drawing and design is the copyright of MEB and must not be reissued, loaned or copied without written consent. All dimensions and setting out to be checked on site before construction. Do not scale from the drawing. The drawing is to be read in conjunction with all other information relevant to the project. Any apparent discrepancy is to be brought to the attention of MEB.

This is a CAD drawing and may only be modified by hand in accordance with QA procedure.

GENERAL NOTES

REV	DATE	DESCRIPTION

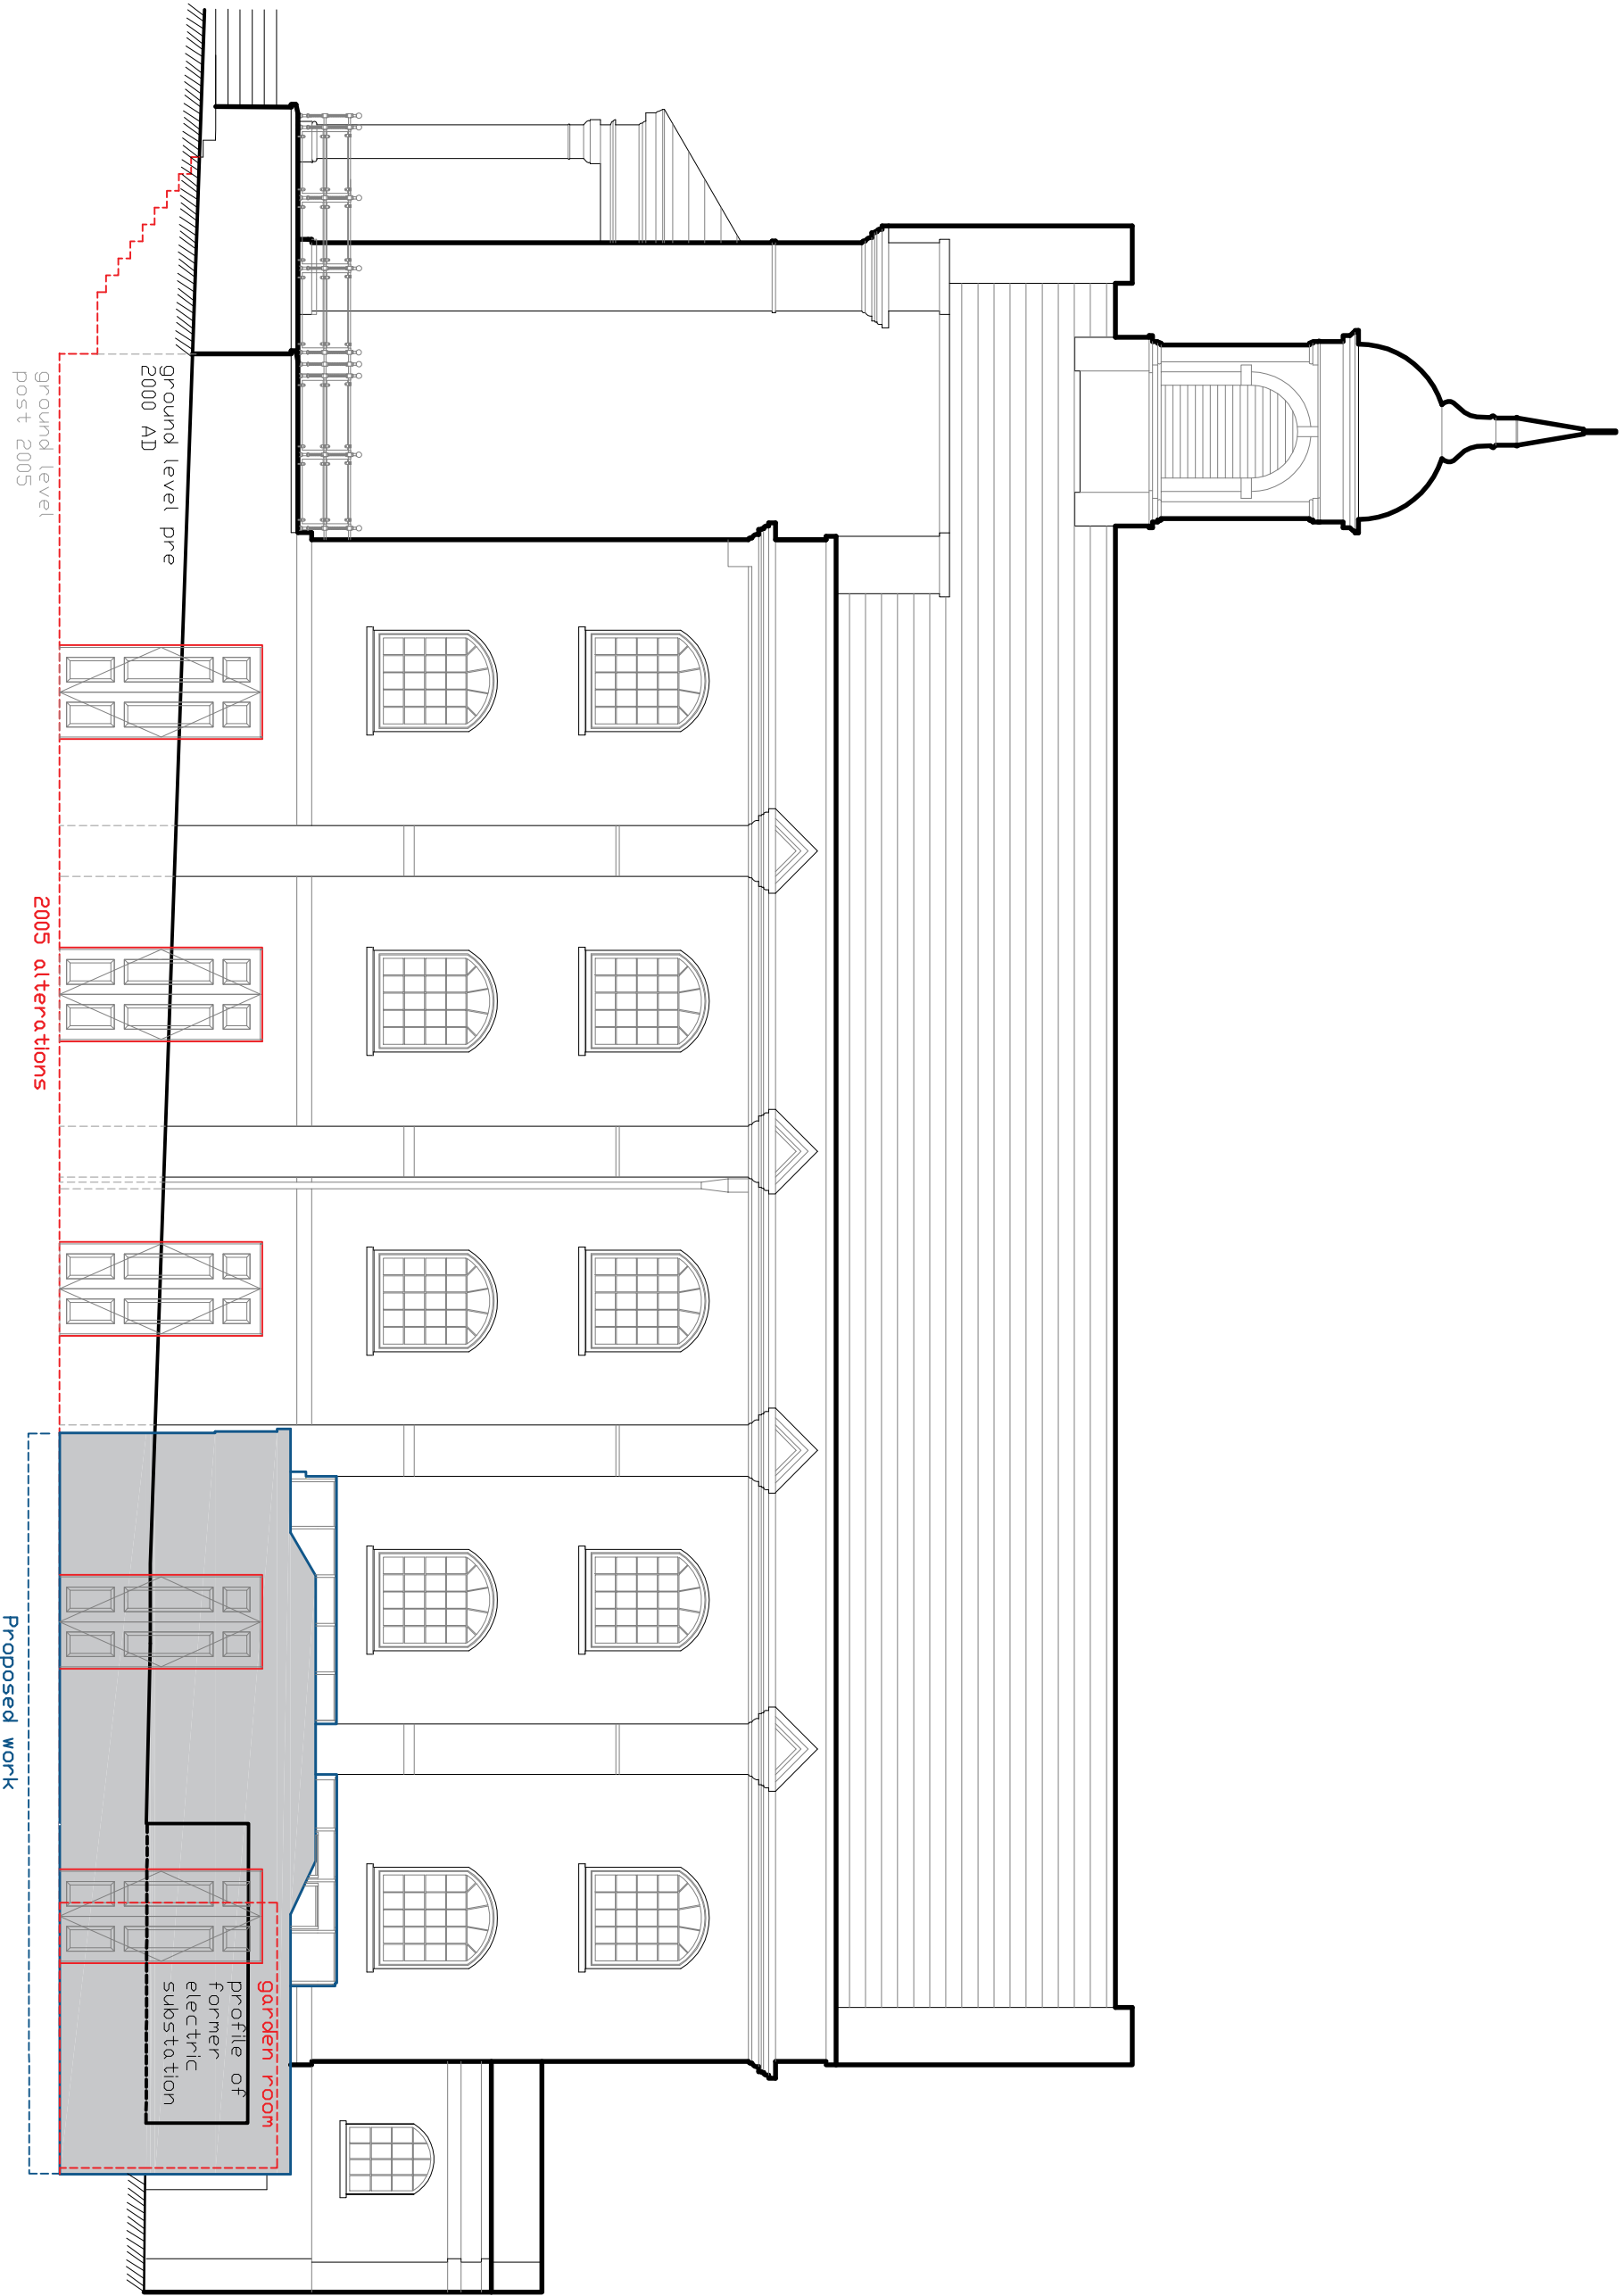

CLIENT
St John's Church, Downshire Hill
 London


PROJECT TITLE
**Extension to church and
 caretaker's flat**

DRAWING TITLE
Existing South Elevation

SCALE DRAWN/CHKD DATE
1:100 @ A3 SB 22 Sep 14

MEB Design Ltd
 Chartered Architects

An associated practice in Keystone Domain

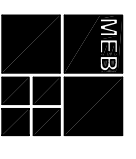

London Office
 Clerkenwell House, 45-47 Clerkenwell Green,
 London EC1R 0EB

T: 0207 490 5288
 london@mebdesign.co.uk www.mebdesign.co.uk
 kent and Oxford

DRAWING No. **1251 - 120**
 Rev.