



- NOTES
1. Do not scale off these drawings. Dimensions govern.
  2. All dimensions are given in millimetres (mm) unless noted otherwise.
  3. All dimensions shall be verified on site before proceeding with the work.  
sporadicSPACE shall be notified immediately in writing of any discrepancies.
  4. All dimensions relevant to the setting out of site work shall be verified by the contractor before construction and fabrication commences.
  5. Workmanship and materials to be accordance with the relevant current British Standard Codes of Practice and the Local Authorities requirements.
  6. During construction the contractor shall be responsible for maintaining the structure and all building elements in a safe and stable condition.
  7. This drawing must be read in conjunction with all other contract documentation and other consultants's documentation.
  8. If in doubt, ask!

00	22-01-2014	For Planning	AVK
----	------------	--------------	-----

Rev.	Date	Reason for Issue	ch'd
------	------	------------------	------

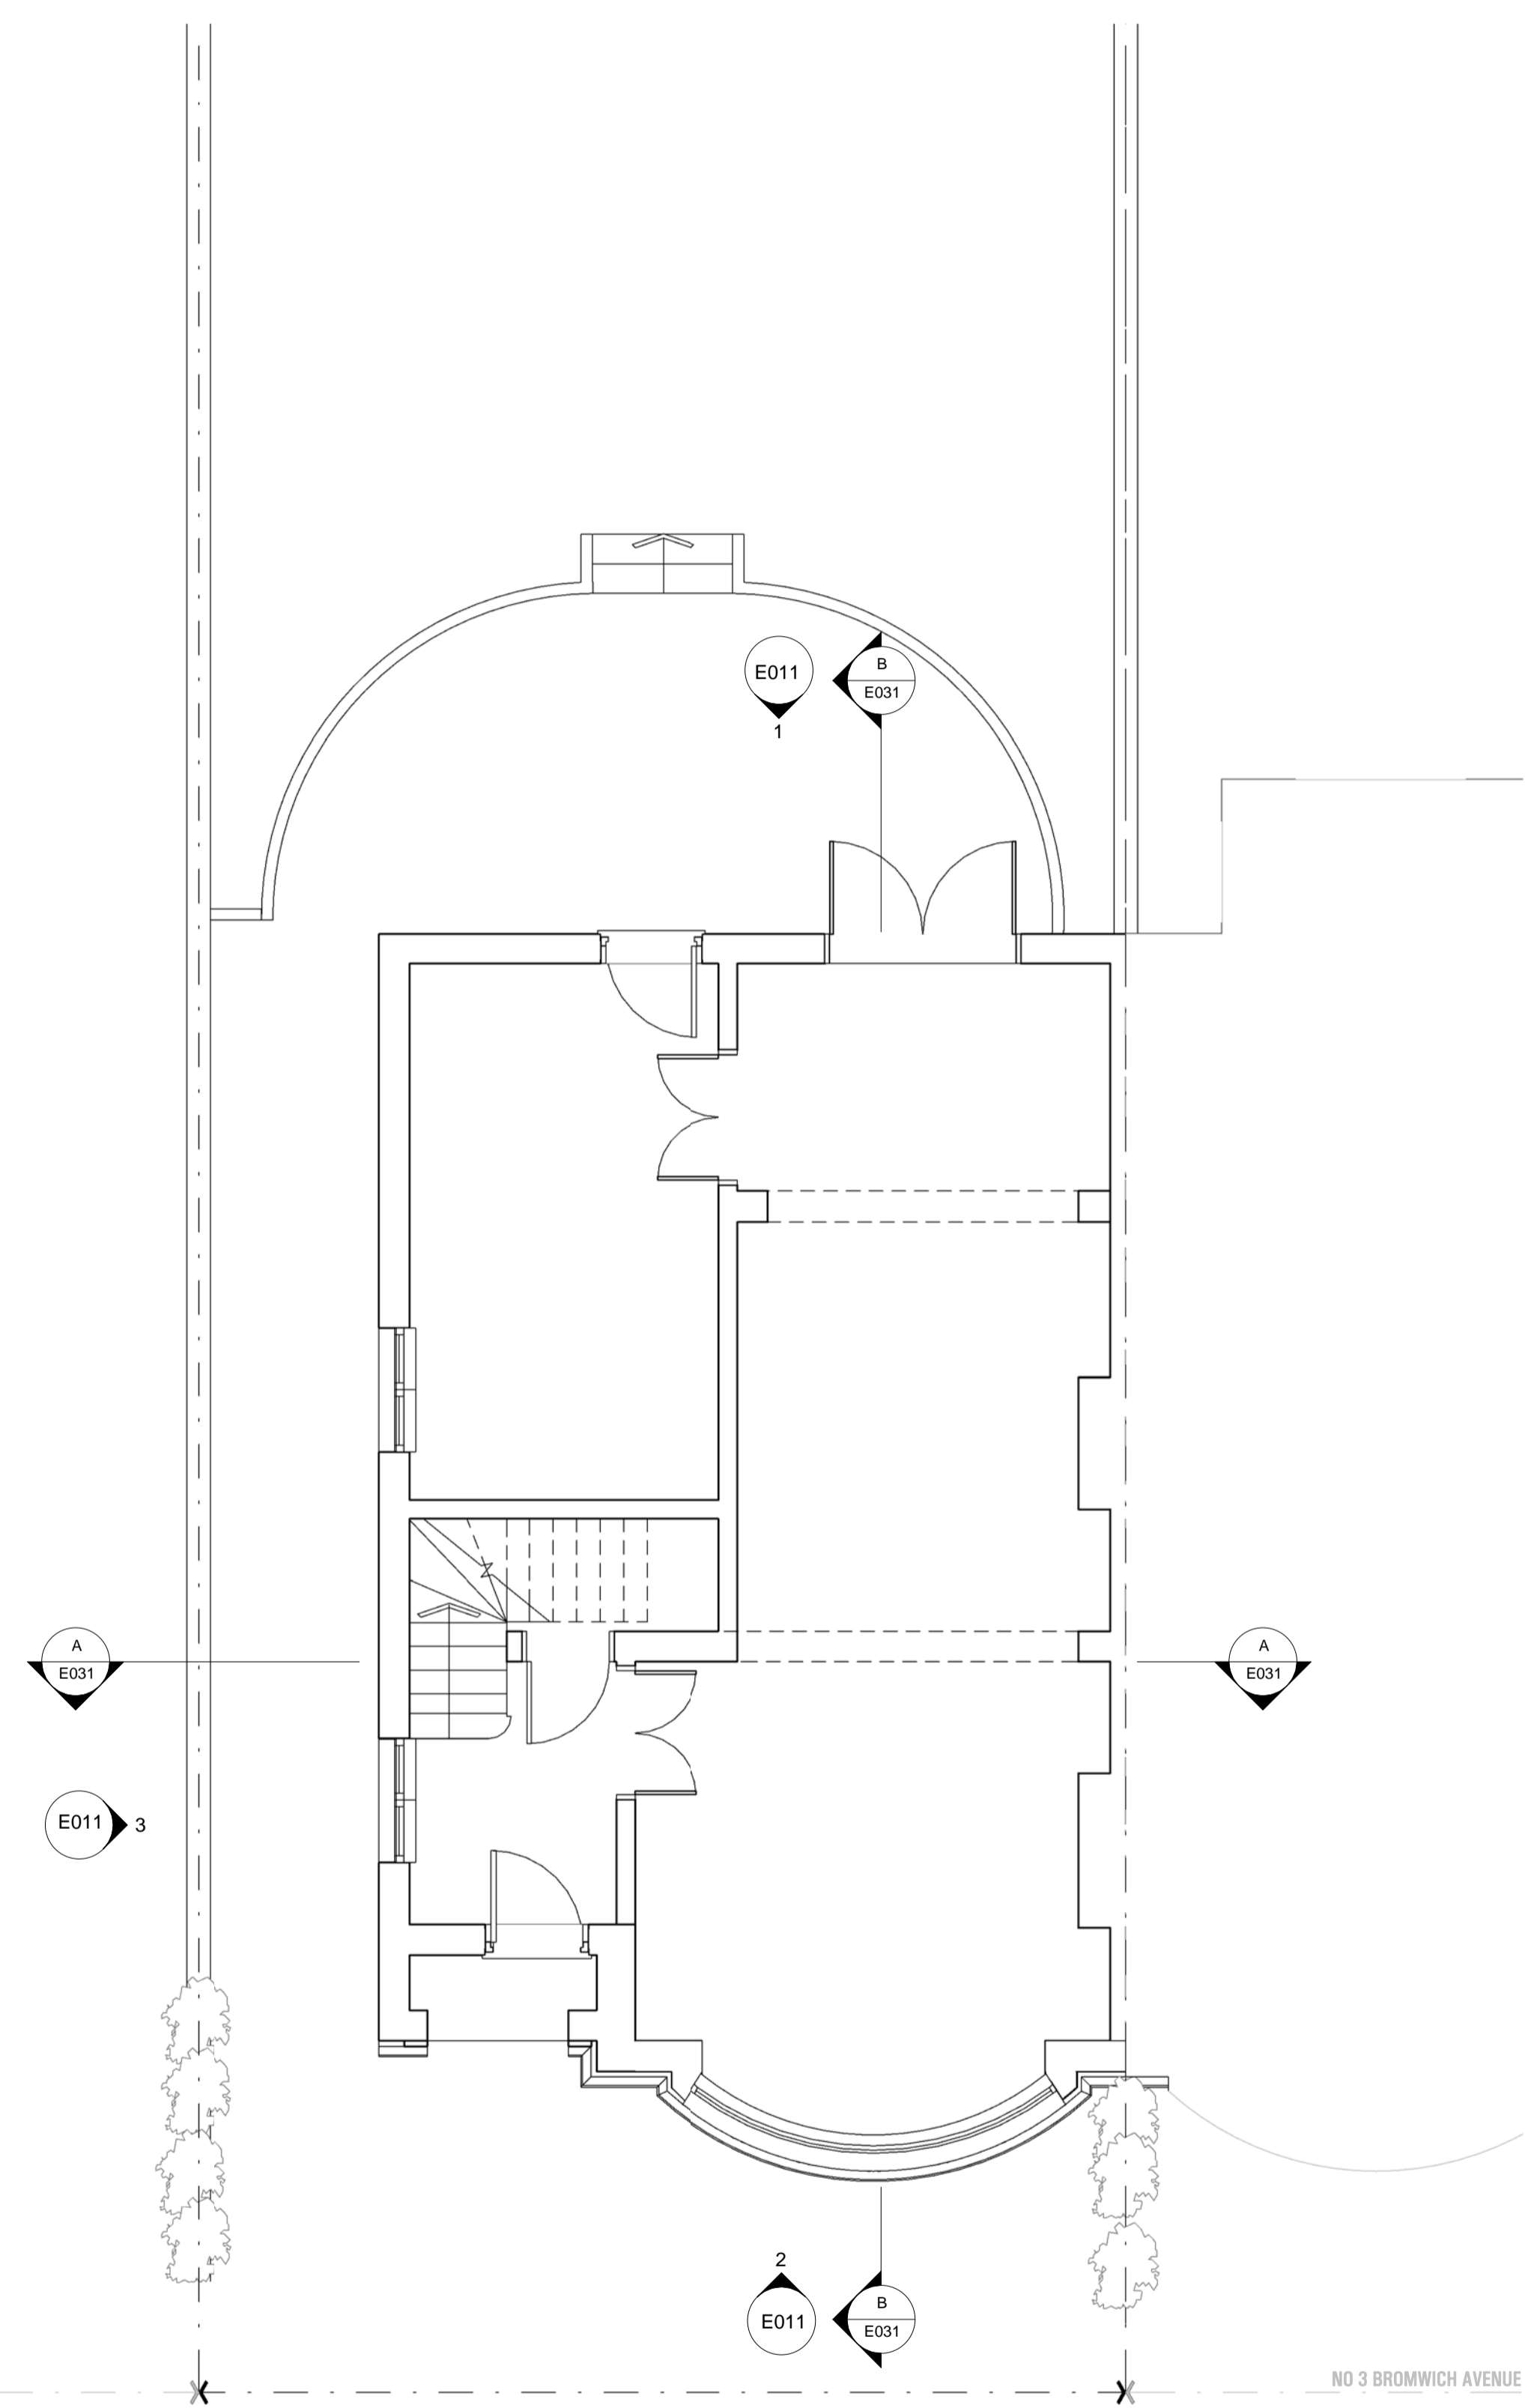

**00.** EXISTING GROUND FLOOR PLAN

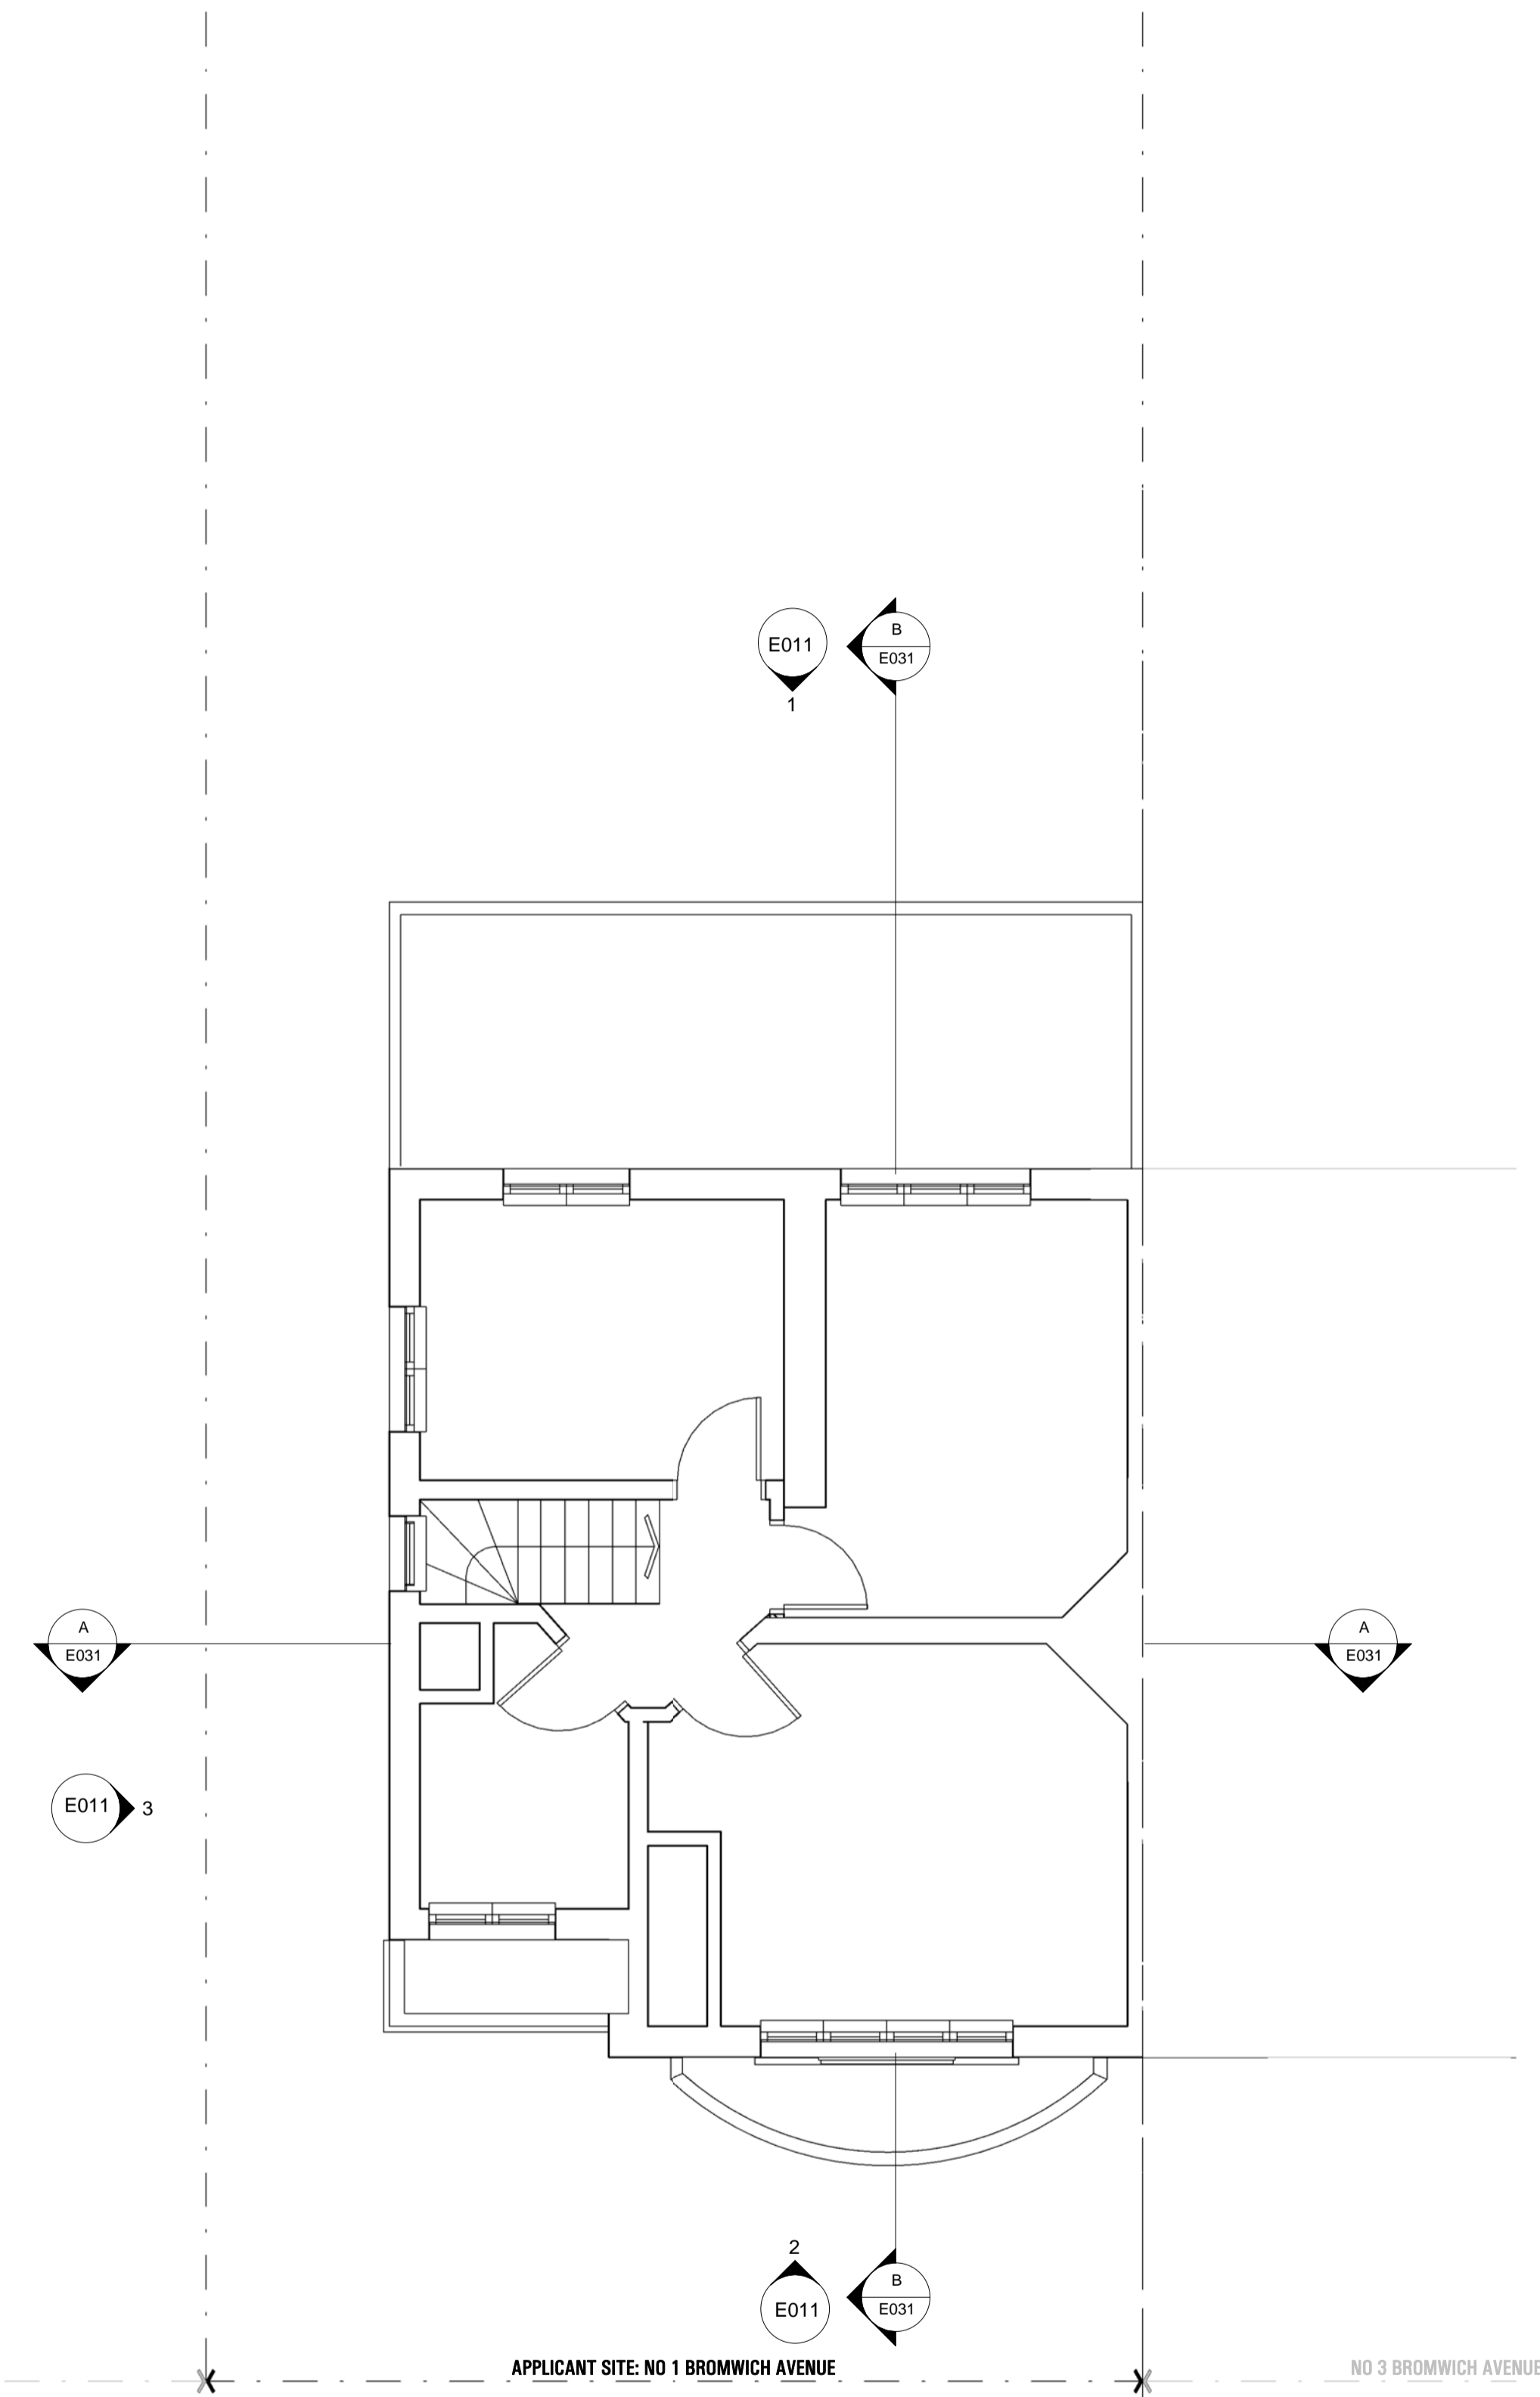

**01.** EXISTING FIRST FLOOR PLAN

**sporadicSPACE**  
 architecture - interiors - product design  
 tel: 0207 251 8577 | 70 Cowcross Street  
 Farringdon  
 London  
 EC1M 6EJ  
 www.sporadicspace.com  
 info@sporadicspace.com

Project  
**HOUSE HOLCOMBE**  
 1 Bromwich Avenue  
 London  
 N6 6QH

Title  
**EXISTING:  
 GROUND FLOOR PLAN &  
 FIRST FLOOR PLAN**

Job No. SP-A1023	Date DEC 2013	Drawn K.P
Scale 1:50 @A1 1:100 @A3	Drawing No. E001	Revision 00