
 


Note

Use figured dimensions only. All dimensions are to be checked on site and any discrepancies, errors or omissions are to be reported to the architect prior to commencement of works.

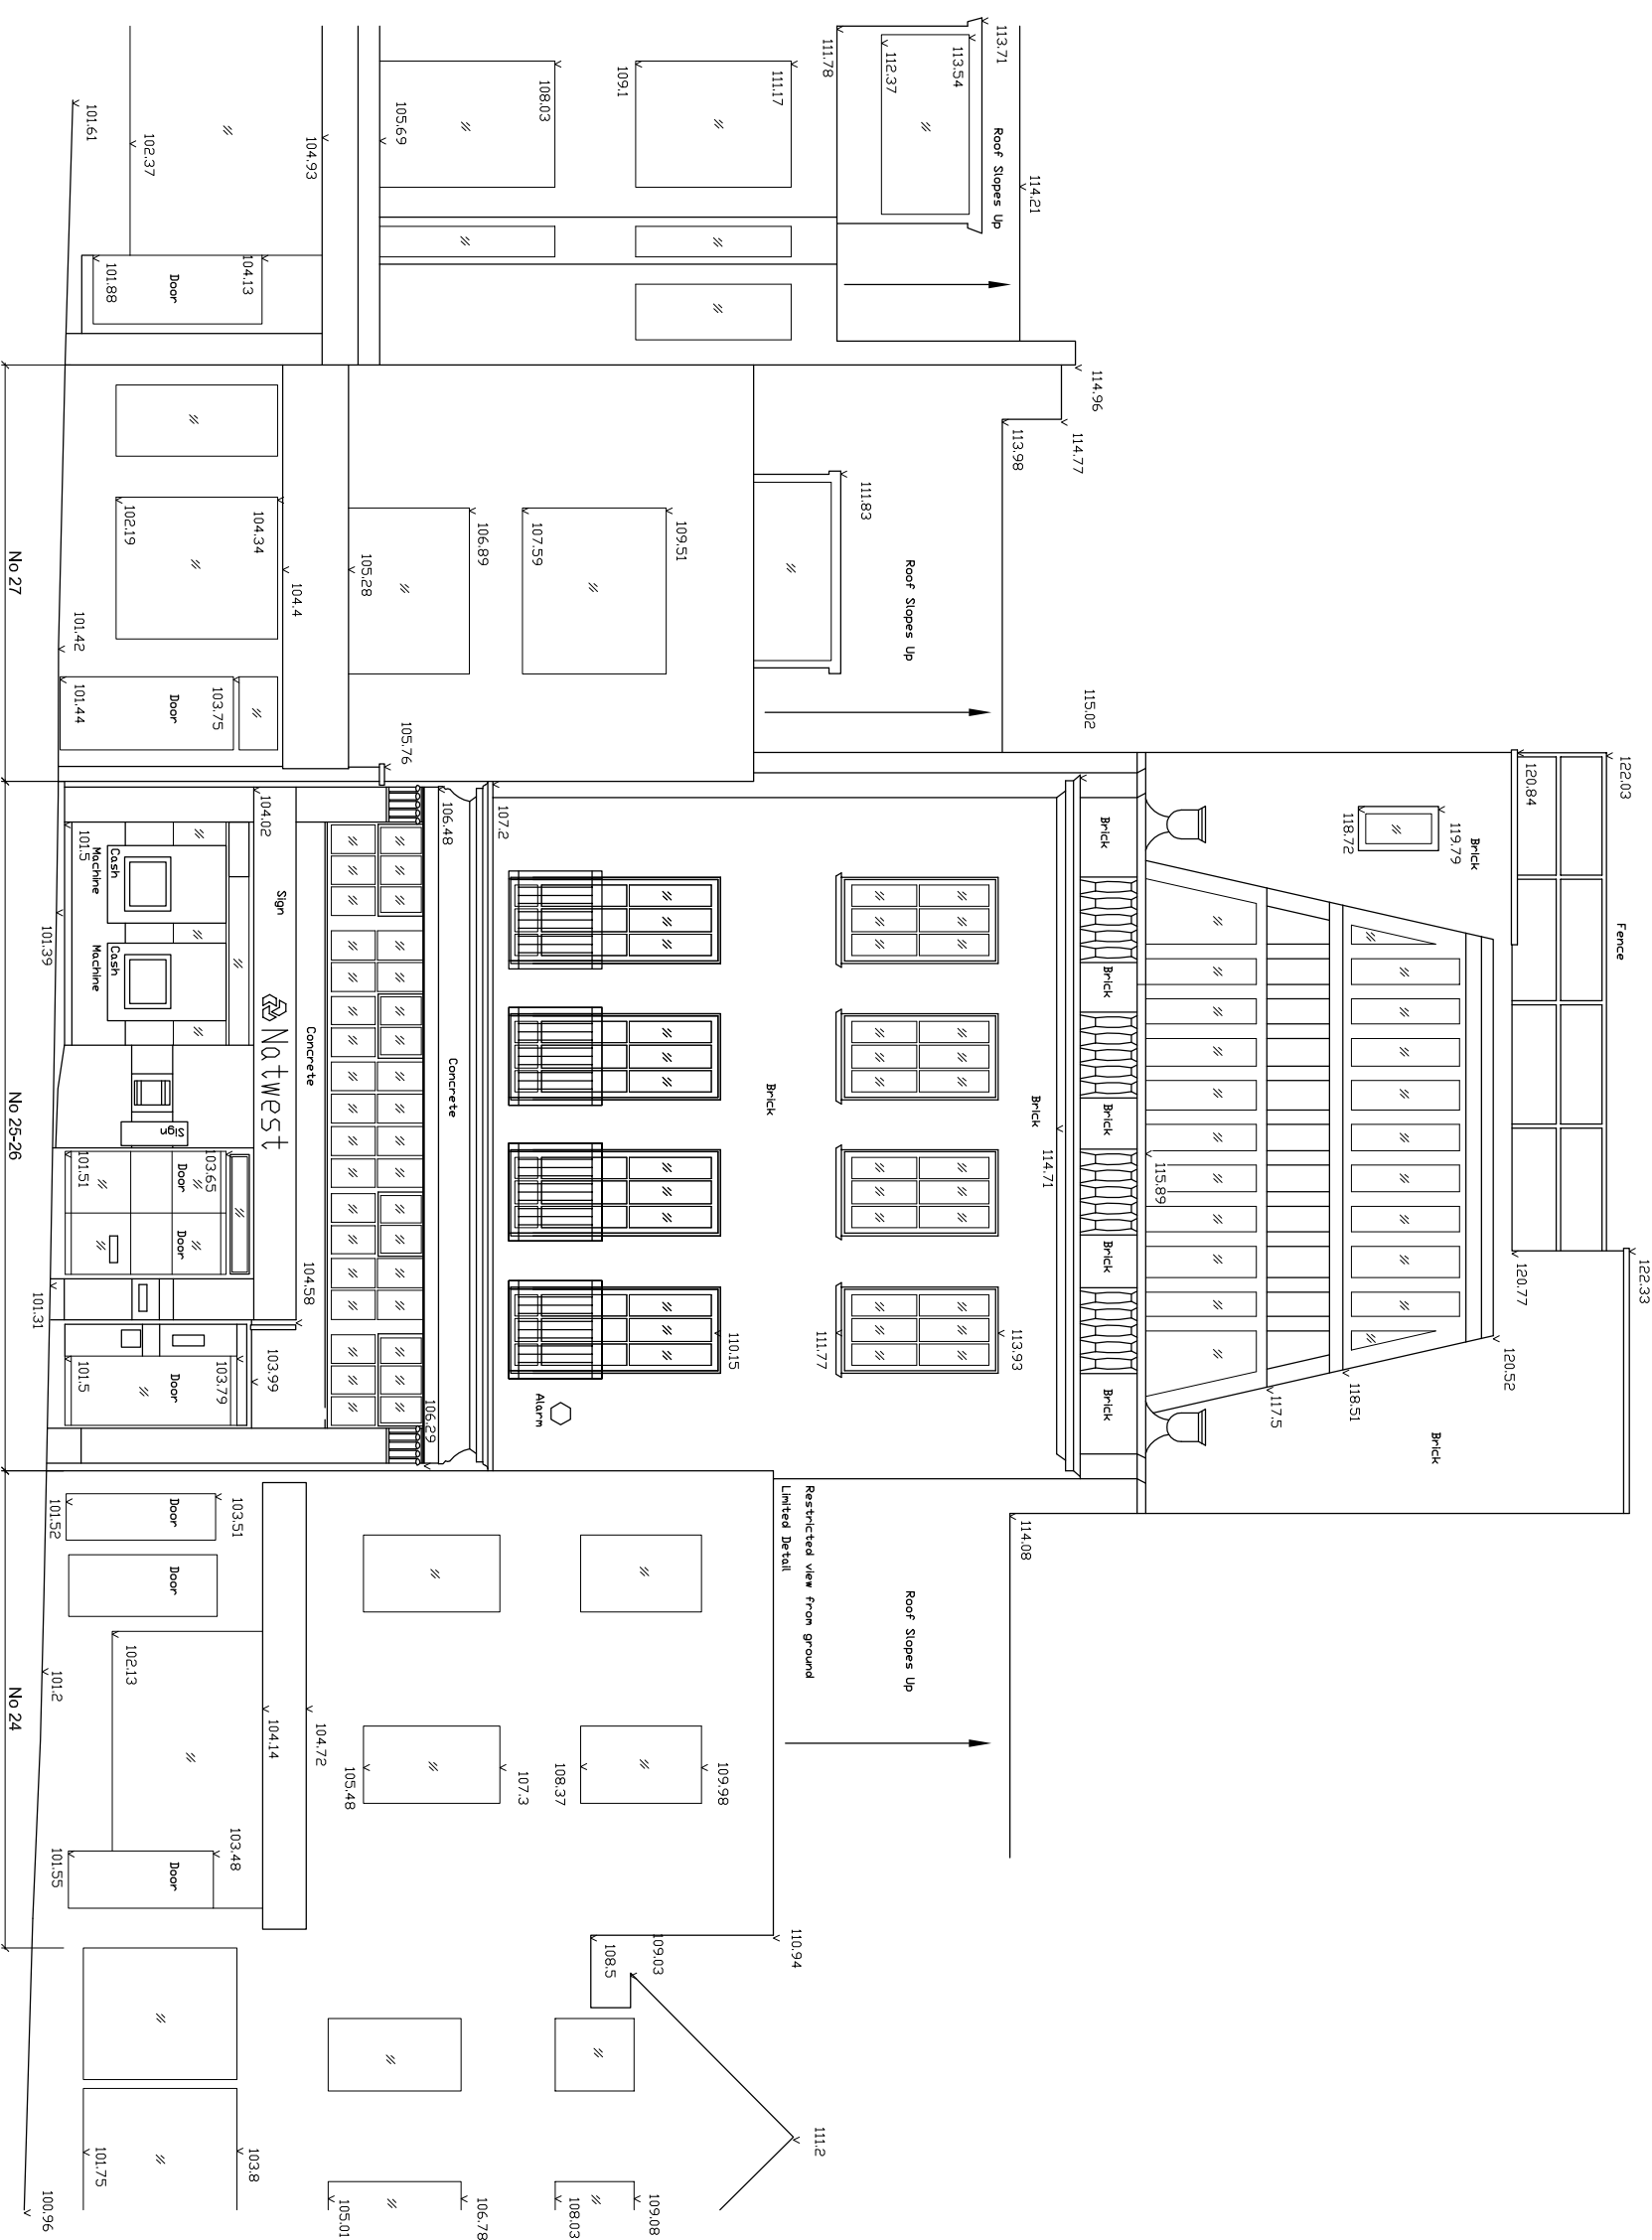

FOR PLANNING
 SCHEME DESIGN SUBJECT TO
 STRUCTURAL ENGINEER /SERVICES ENGINEER,
 & PLANNERS COMMENT

| A | 18.09.14 | railings to first floor added | By |
 Description

project	25-26 Hampstead High Street		date	Aug 14	scale	1:100@A3	drawn by	mb	
drawing	Front elevation as existing		dwg. no	FGF-107	rev	A	rev	rev	rev

Elevation on High Street 1:100

BB PARTNERSHIP LTD
 CHARTERED ARCHITECTS
 THE TRAFALGAR, 17 REMINGTON STREET, LONDON N1 8DH
 TEL . 020 7336 8555 FAX . 020 7336 8777
 e-mail . architect@bbpartnership.co.uk