



Note


Use figured dimensions only. All dimensions are to be checked on site and any discrepancies, errors or omissions are to be reported to the architect prior to commencement of works.

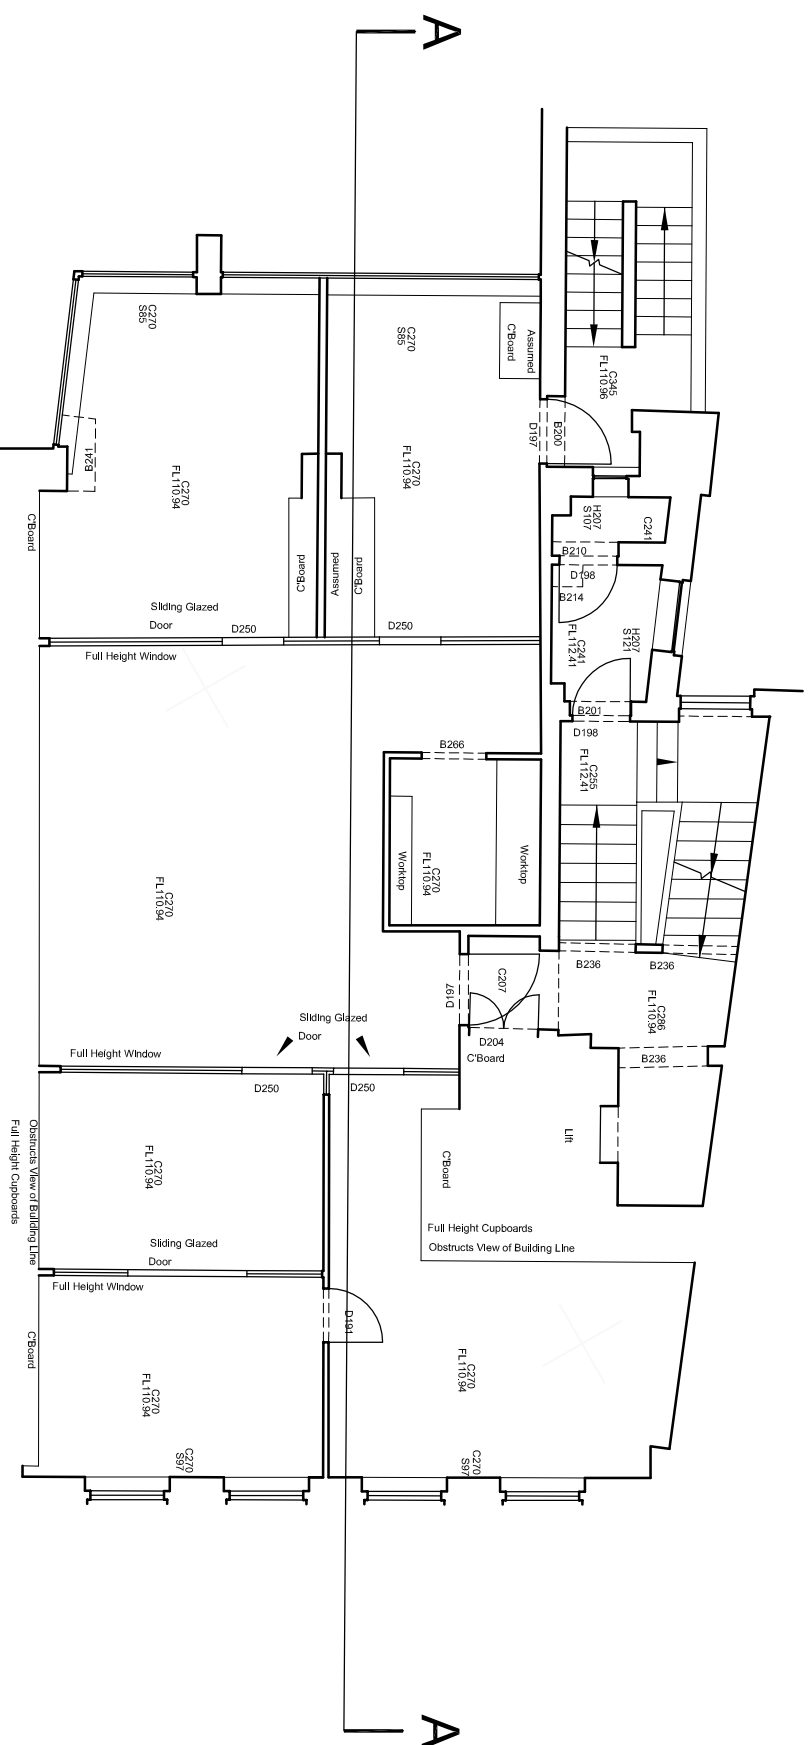

Third floor plan 1:100

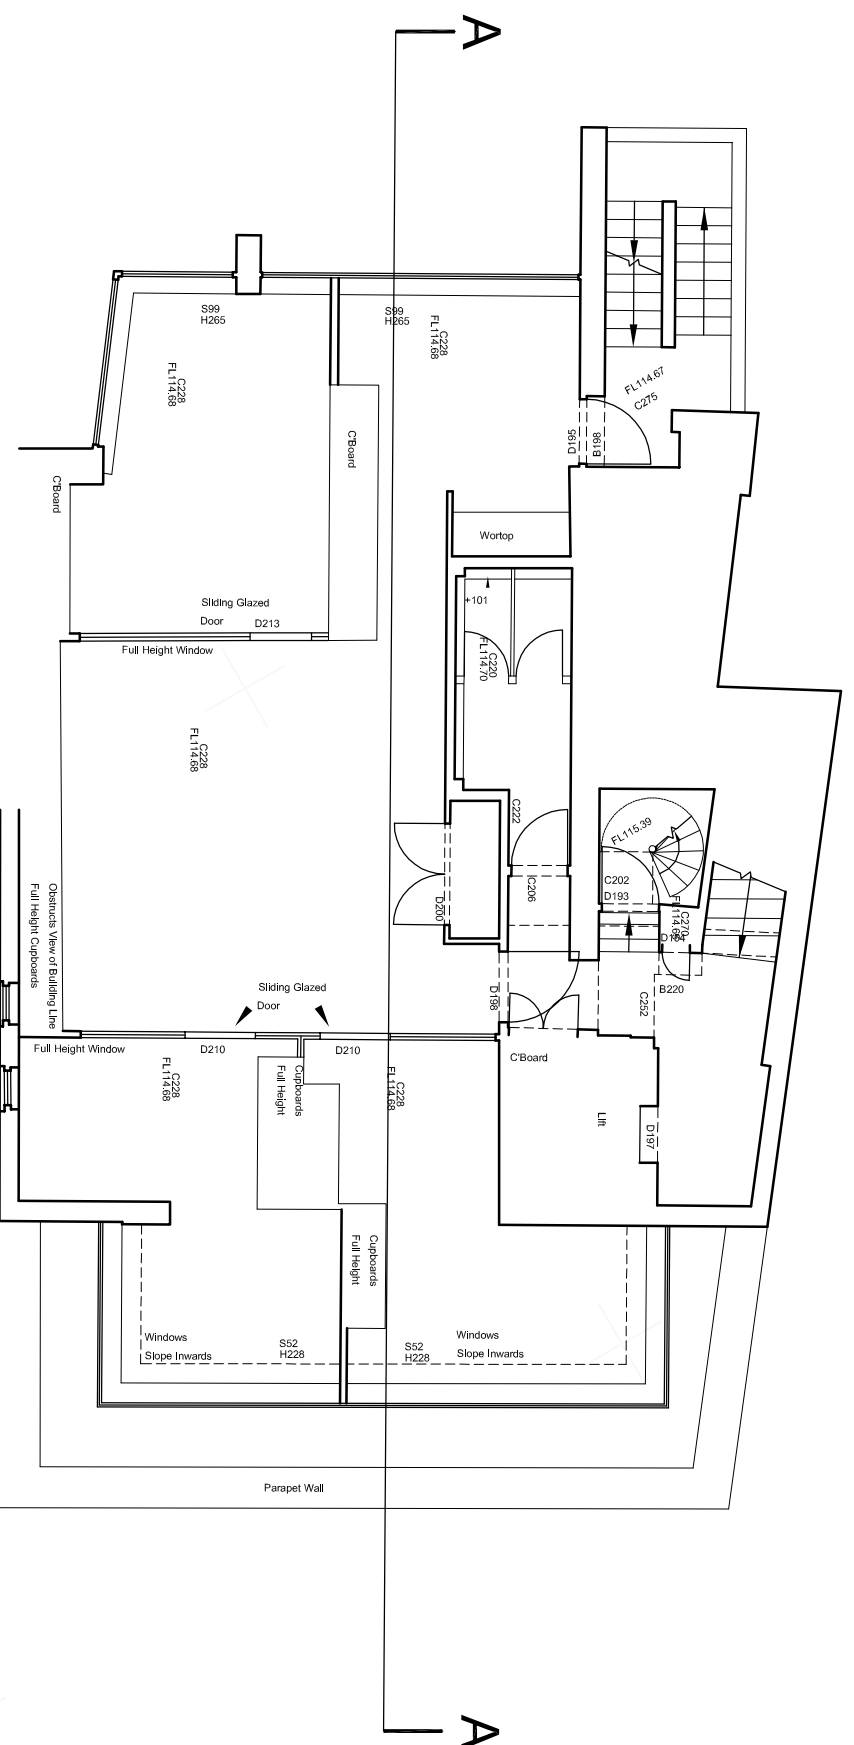

Fourth floor plan 1:100

 

SCHEME DESIGN SUBJECT TO
STRUCTURAL ENGINEER /SERVICES ENGINEER,
& PLANNERS COMMENT

FOR PLANNING

| A | 18.09.14 | Windows to side elevation 4th floor shown as existing | mb |

project	25-26 Hampstead High Street		date	Aug 14	scale	1:100@A3	drawn by	mb	
drawing	Floor plans as existing		dwg. no	FGF-104	rev	A	rev	rev	rev

BB PARTNERSHIP LTD

CHARTERED ARCHITECTS

THE TRAFALGAR, 17 REMINGTON STREET, LONDON N1 8DH
TEL . 020 7336 8555 FAX . 020 7336 8777
e-mail . architect@bbpartnership.co.uk

© 2010 BB PARTNERSHIP LIMITED

ALL RIGHTS RESERVED

. check all dimensions on site ©