

Existing window replaced with PPC aluminium window system with top hung outward opening vents
Existing window replaced with PPC aluminium tilt and turn window with side fixed panel

Existing window replaced with PPC aluminium tilt and turn window
Existing windows replaced with PPC aluminium tilt and turn windows with side fixed panels

Existing window replaced with PPC aluminium window system with top hung outward opening vents
Existing window replaced with PPC aluminium tilt and turn window with side fixed panel

Existing window replaced with PPC aluminium tilt and turn window


Existing windows replaced with PPC aluminium windows system with side hinged outward opening vents and side fixed panels

Door to form smoke lobby, if necessary


Windows retained as existing

Door to form smoke lobby, if necessary

Windows to front elevation retained as existing

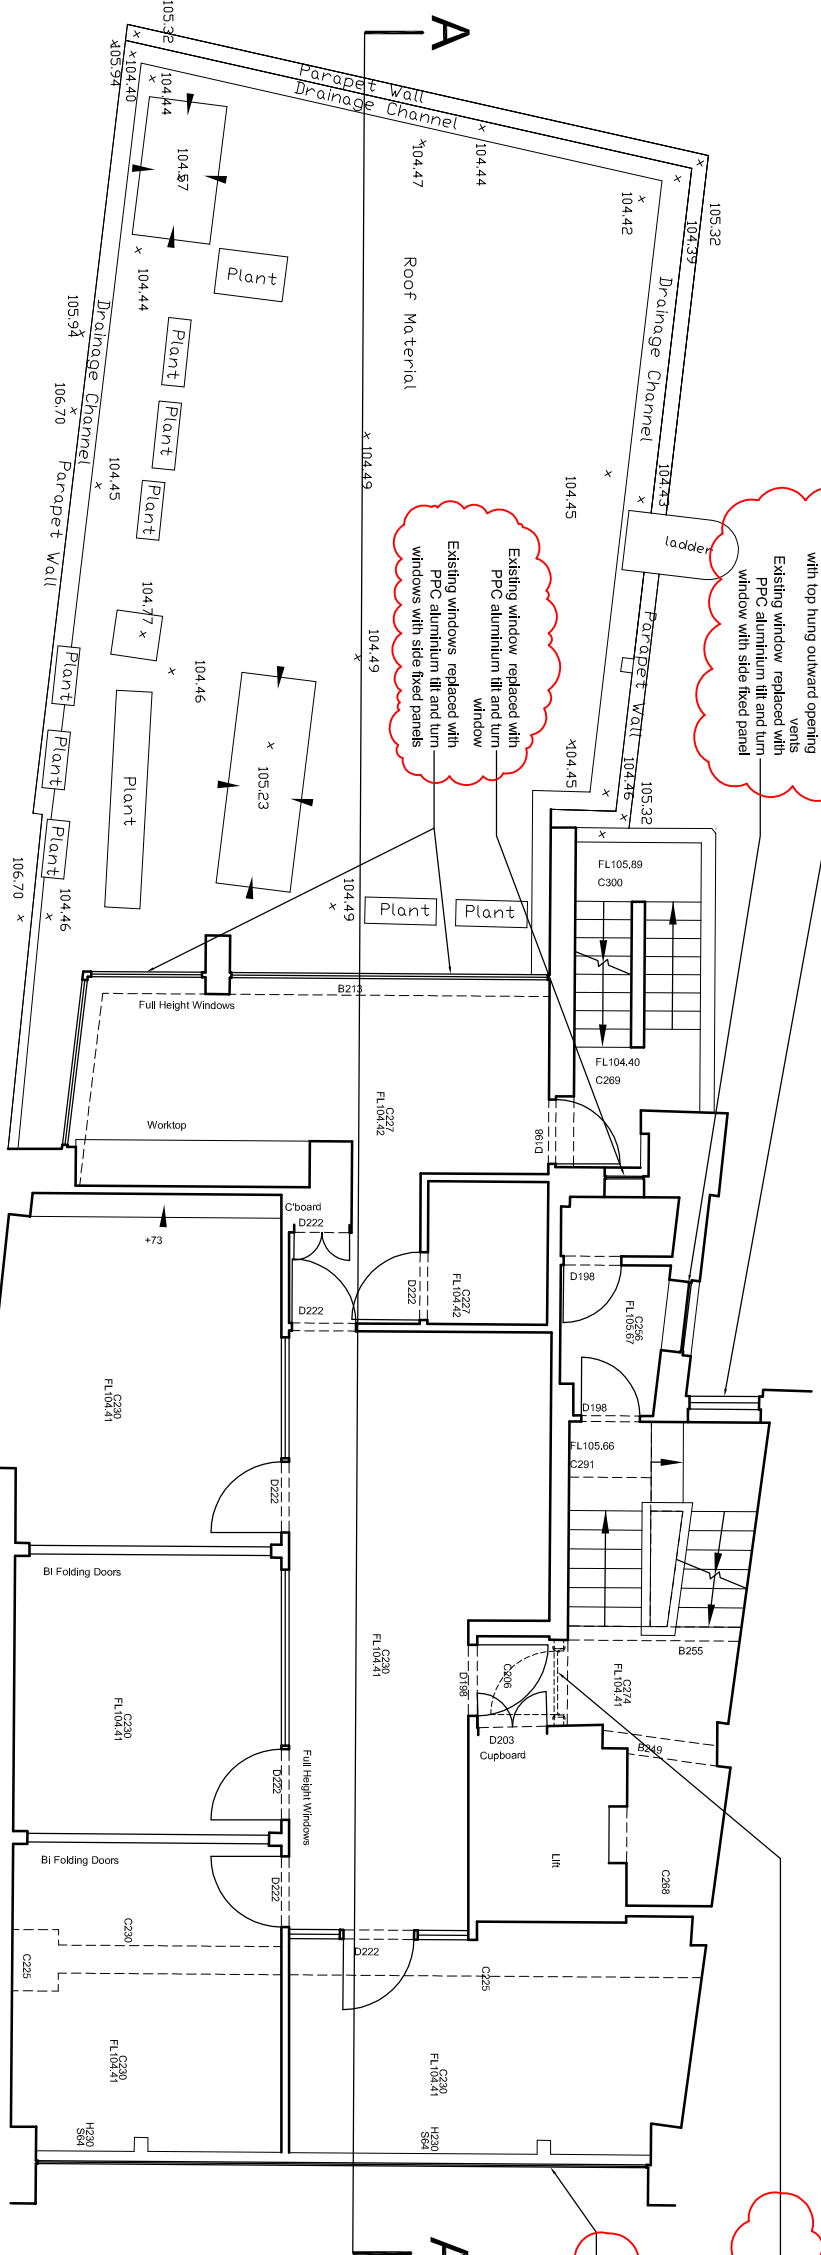


First floor plan 1:100

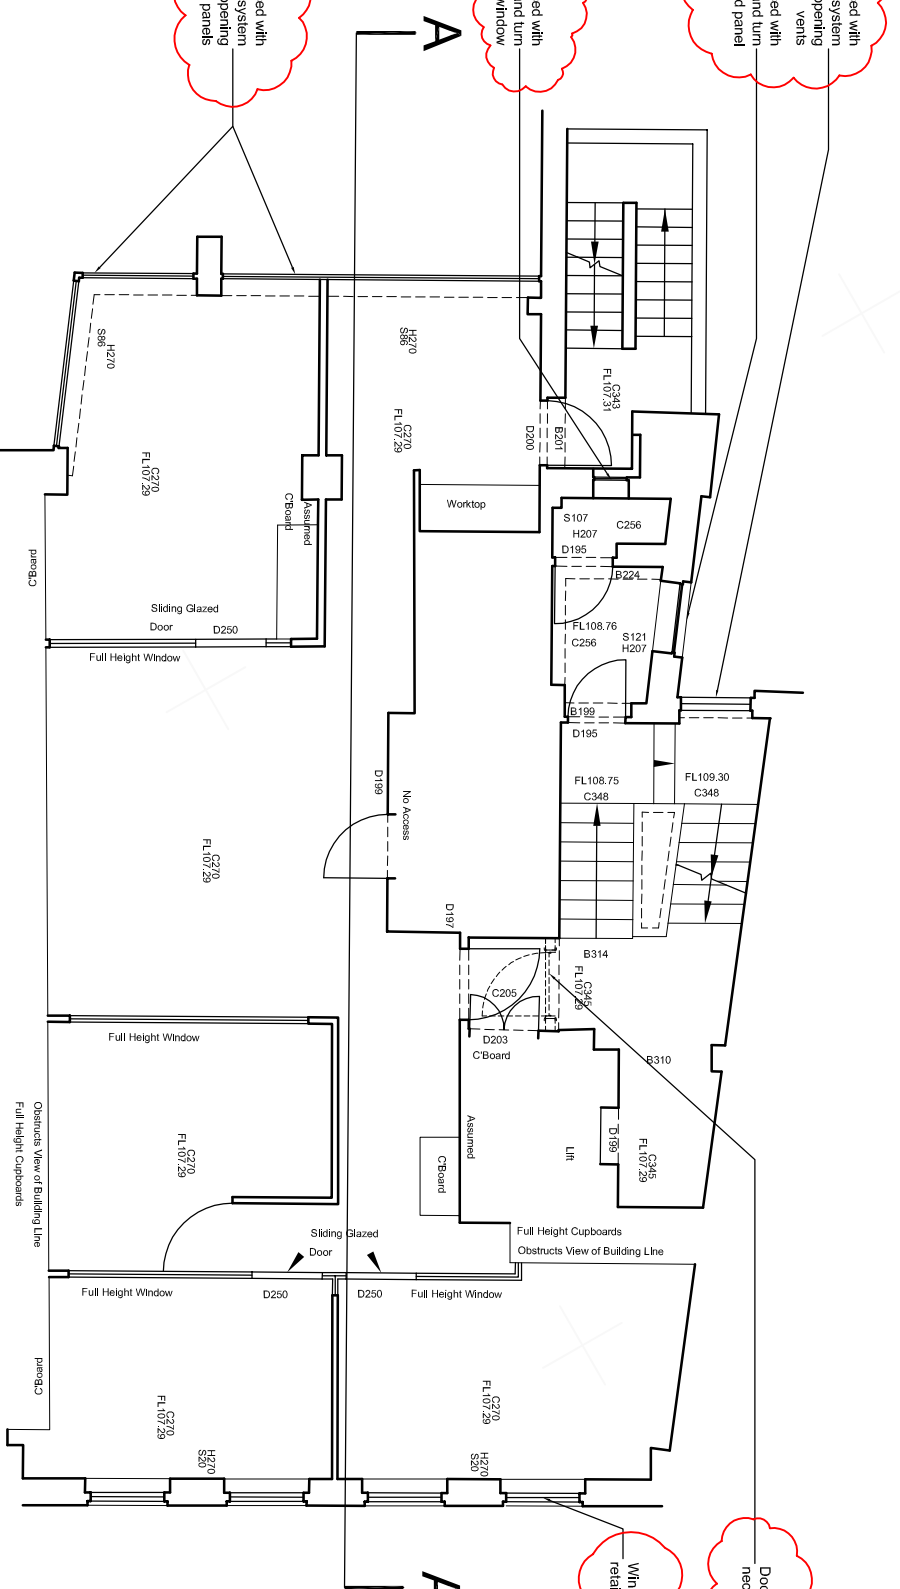

Second floor plan 1:100

Note
Use figured dimensions only. All dimensions are to be checked on site and any discrepancies, errors or omissions are to be reported to the architect prior to commencement of works.

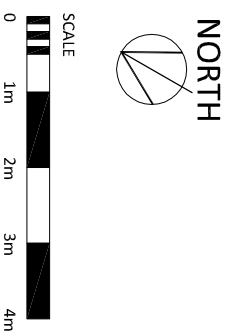

Proposed works to external fabric only - building use as existing

FOR PLANNING
SCHEME DESIGN SUBJECT TO STRUCTURAL ENGINEER /SERVICES ENGINEER, & PLANNERS COMMENT

A | 26.08.14 | Notes highlighted in red
B | 18.09.14 | notes to windows amended following planners comments, smoke lobby added

BB PARTNERSHIP LTD

CHARTERED ARCHITECTS

THE TRAFALGAR, 17 REMINGTON STREET, LONDON N1 8DH
TEL . 020 7336 8555 FAX . 020 7336 8777
e-mail . architect@bbpartnership.co.uk

© 2010 BB PARTNERSHIP LIMITED
ALL RIGHTS RESERVED

project	25-26 Hampstead High Street		date	Aug 14	scale	1:100@A3		drawn by	mb	
drawing	Floor plans as proposed (external fabric only)		drwg. no	FGF-203		rev	A	B	rev	rev

check all dimensions on site