


Note

Use figured dimensions only. All dimensions are to be checked on site and any discrepancies, errors or omissions are to be reported to the architect prior to commencement of works.

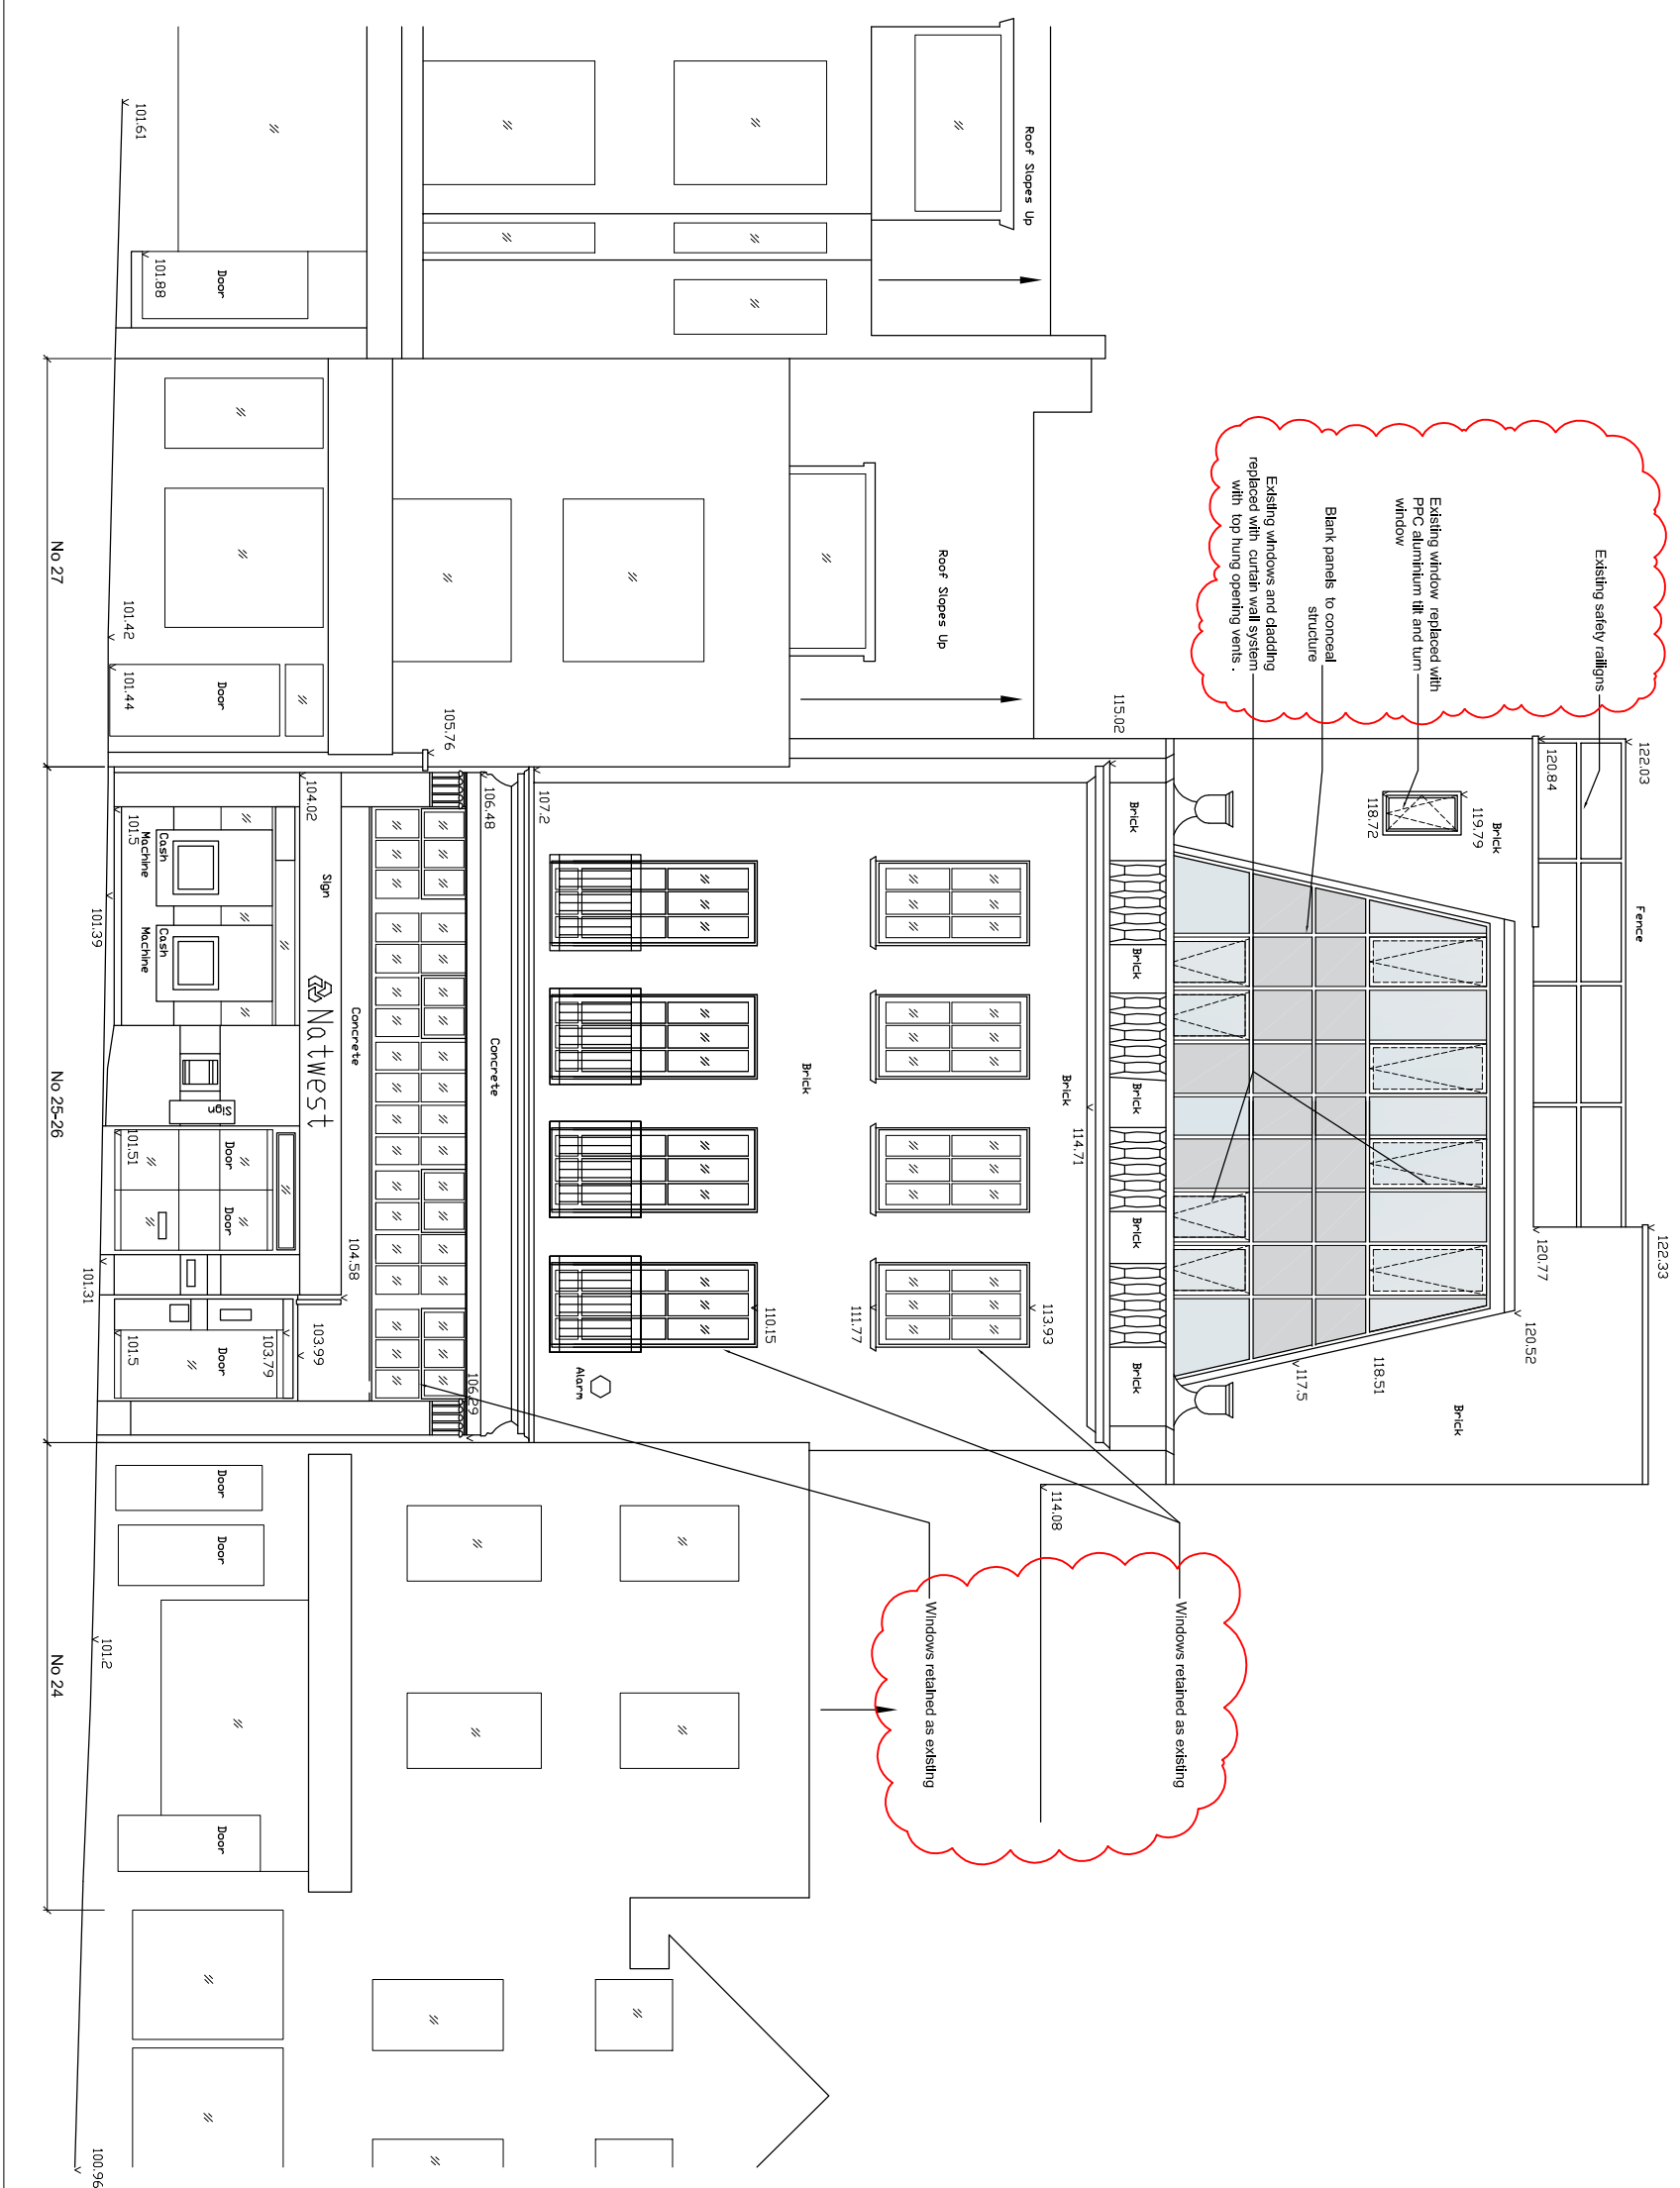

SCALE
0 1m 2m 3m 4m

Proposed works to external fabric only -
building use as existing

SCHEME DESIGN SUBJECT TO
STRUCTURAL ENGINEER /SERVICES ENGINEER,
& PLANNERS COMMENT

FOR PLANNING

A | 26.0814 | Notes highlighted in red |mb |
B | 18.09.14 | railings to first floor added, railings to roof |mb |
annotated

Elevation on High Street 1:100



BB PARTNERSHIP LTD		CHARTERED ARCHITECTS	
THE TRAFALGAR, 17 REMINGTON STREET, LONDON N1 8DH			
TEL . 020 7336 8555 FAX . 020 7336 8777			
e-mail . architect@bbpartnership.co.uk			
project	25-26 Hampstead High Street	date	Aug 14
drawing	Front elevation as proposed (external fabric only)	scale	1:100@A3
		drawn by	mb
dwg. no	FGF-207	rev	A
		rev	B
		rev	rev
		rev	rev

© 2010 BB PARTNERSHIP LIMITED
ALL RIGHTS RESERVED
check all dimensions on site