
 


Note

Use figured dimensions only. All dimensions are to be checked on site and any discrepancies, errors or omissions are to be reported to the architect prior to commencement of works.

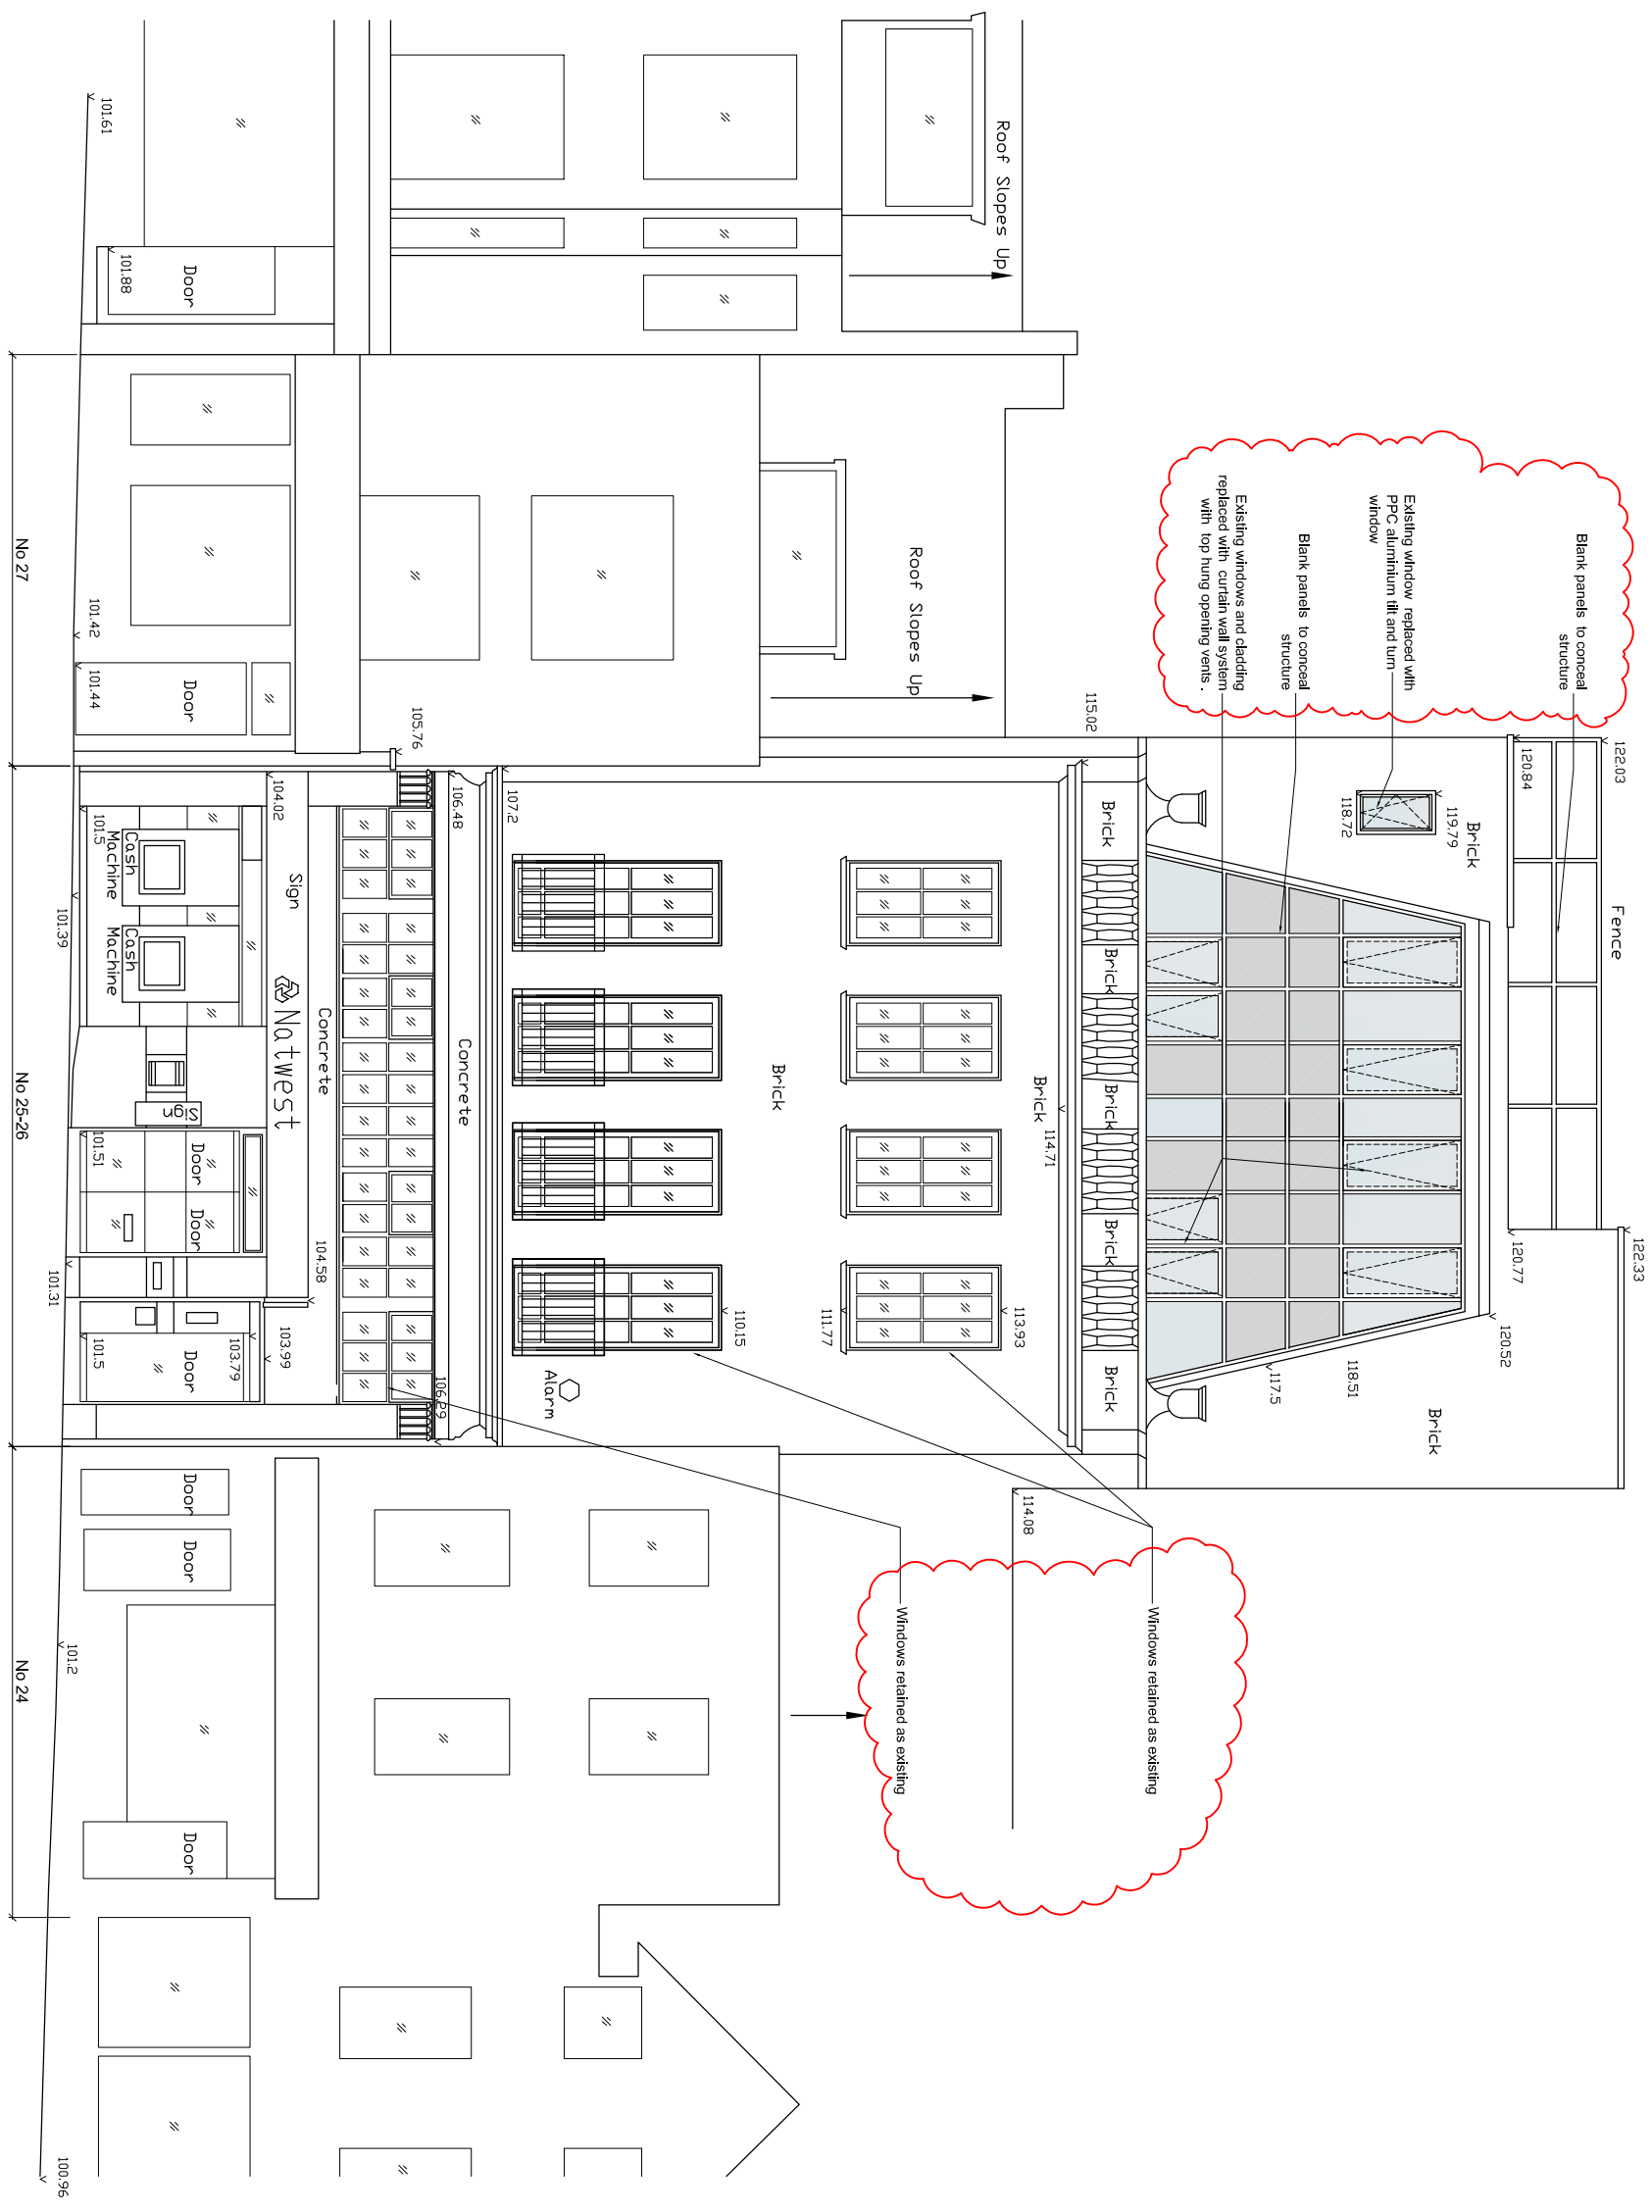

SCHEME DESIGN SUBJECT TO
STRUCTURAL ENGINEER /SERVICES ENGINEER,
& PLANNERS COMMENT

FOR PLANNING

A | 26.08.14 | Notes highlighted in red | mb |
 B | 18.09.14 | railings to first floor added, railings to roof | mb |
 annotated

Elevation on High Street 1:100

BB PARTNERSHIP LTD		project 25-26 Hampstead High Street		date Aug 14		scale 1:100@A3		drawn by mb	
CHARTERED ARCHITECTS		drawing Front elevation as proposed		dwg. no FGF - 227		rev		A B	
THE TRAFALGAR, 17 REMINGTON STREET, LONDON N1 8DH						rev		rev	
TEL . 020 7336 8555 FAX . 020 7336 8777						rev		rev	
e-mail . architect@bbpartnership.co.uk						rev		rev	

© 2010 BB PARTNERSHIP LIMITED
 ALL RIGHTS RESERVED
 check all dimensions on site