
 


**Note**

Use figured dimensions only. All dimensions are to be checked on site and any discrepancies, errors or omissions are to be reported to the architect prior to commencement of works.

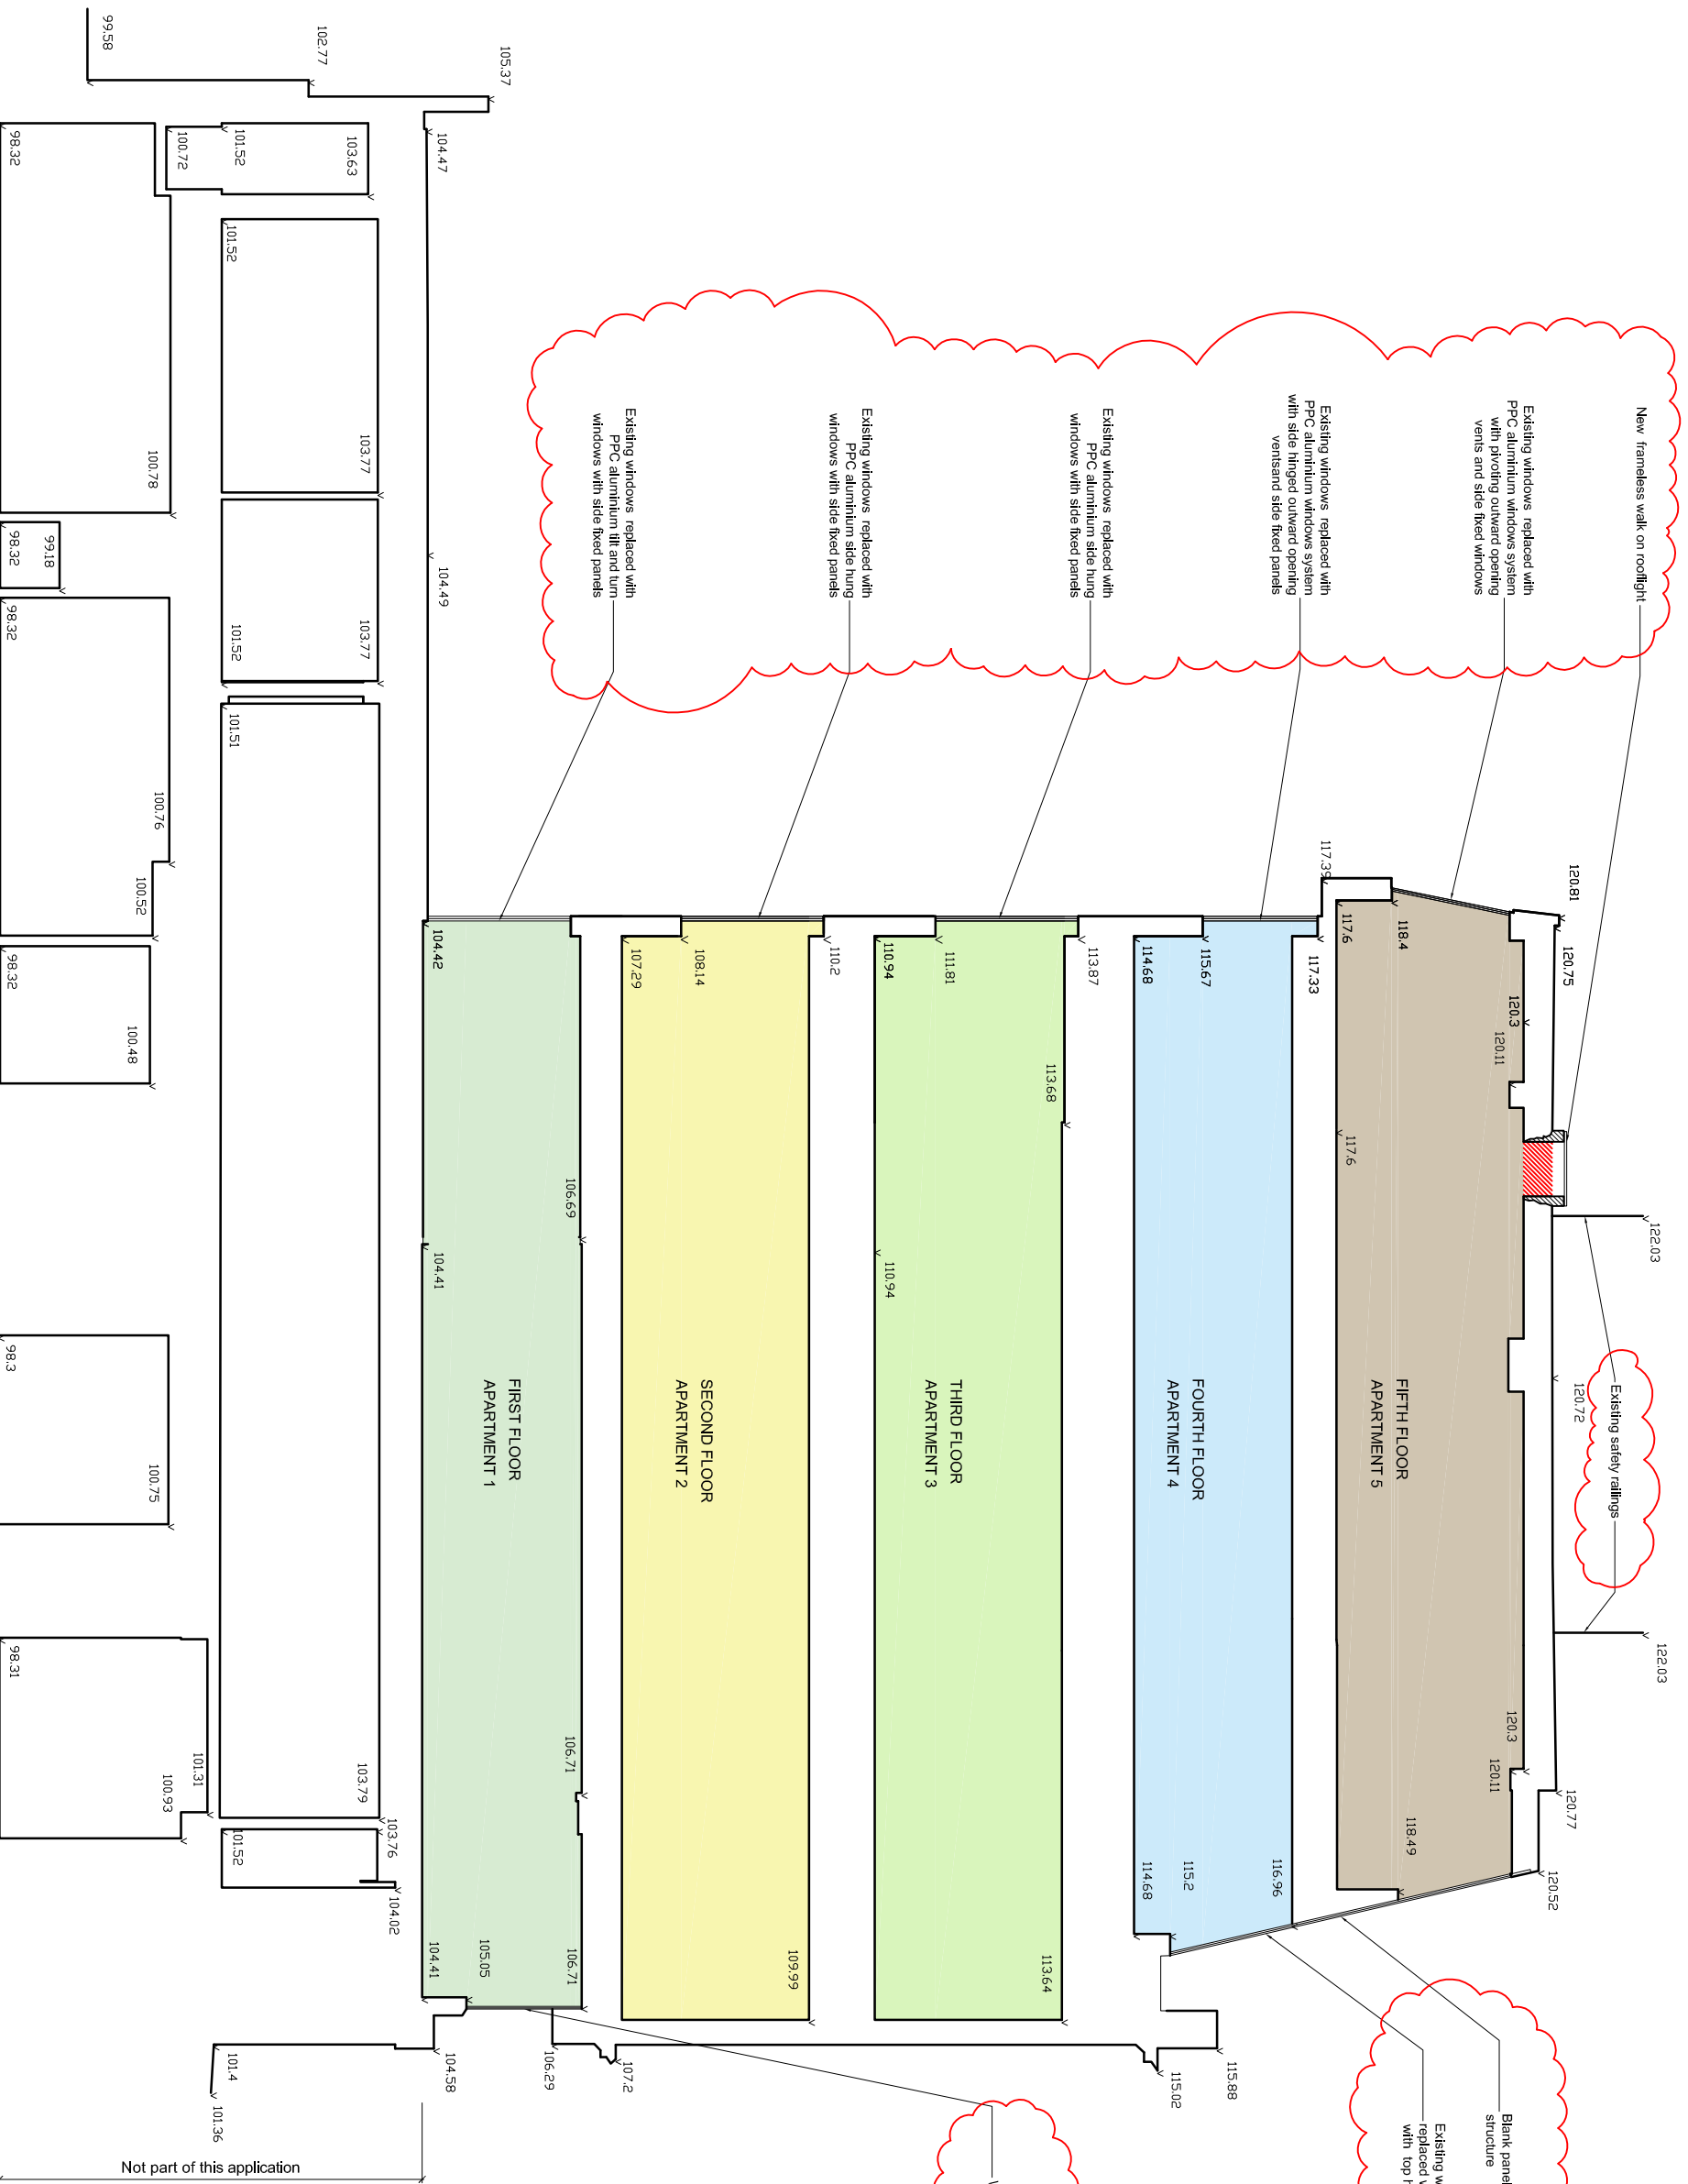

-  EXISTING
-  PROPOSED
-  DEMOLISHED

| A | 26.08.14 | Notes highlighted in red | mb |  
 | B | 18.09.14 | Existing railing annotated | mb |

**FOR PLANNING**

SCHEME DESIGN SUBJECT TO  
 STRUCTURAL ENGINEER /SERVICES ENGINEER,  
 & PLANNERS COMMENT

Roof plan 1:100

**BB PARTNERSHIP LTD**

CHARTERED ARCHITECTS

THE TRAFALGAR, 17 REMINGTON STREET, LONDON N1 8DH  
 TEL . 020 7336 8555 FAX . 020 7336 8777  
 e-mail . architect@bbpartnership.co.uk

project	25-26 Hampstead High Street		date	Aug 14	scale	1:100@A3	drawn by	mb		
drawing	Section AA as proposed		dwg. no	FGF - 226	rev	A	B	rev	rev	rev

© 2010 BB PARTNERSHIP LIMITED  
 ALL RIGHTS RESERVED

check all dimensions on site