



Note

Use figured dimensions only. All dimensions are to be checked on site and any discrepancies, errors or omissions are to be reported to the architect prior to commencement of works.

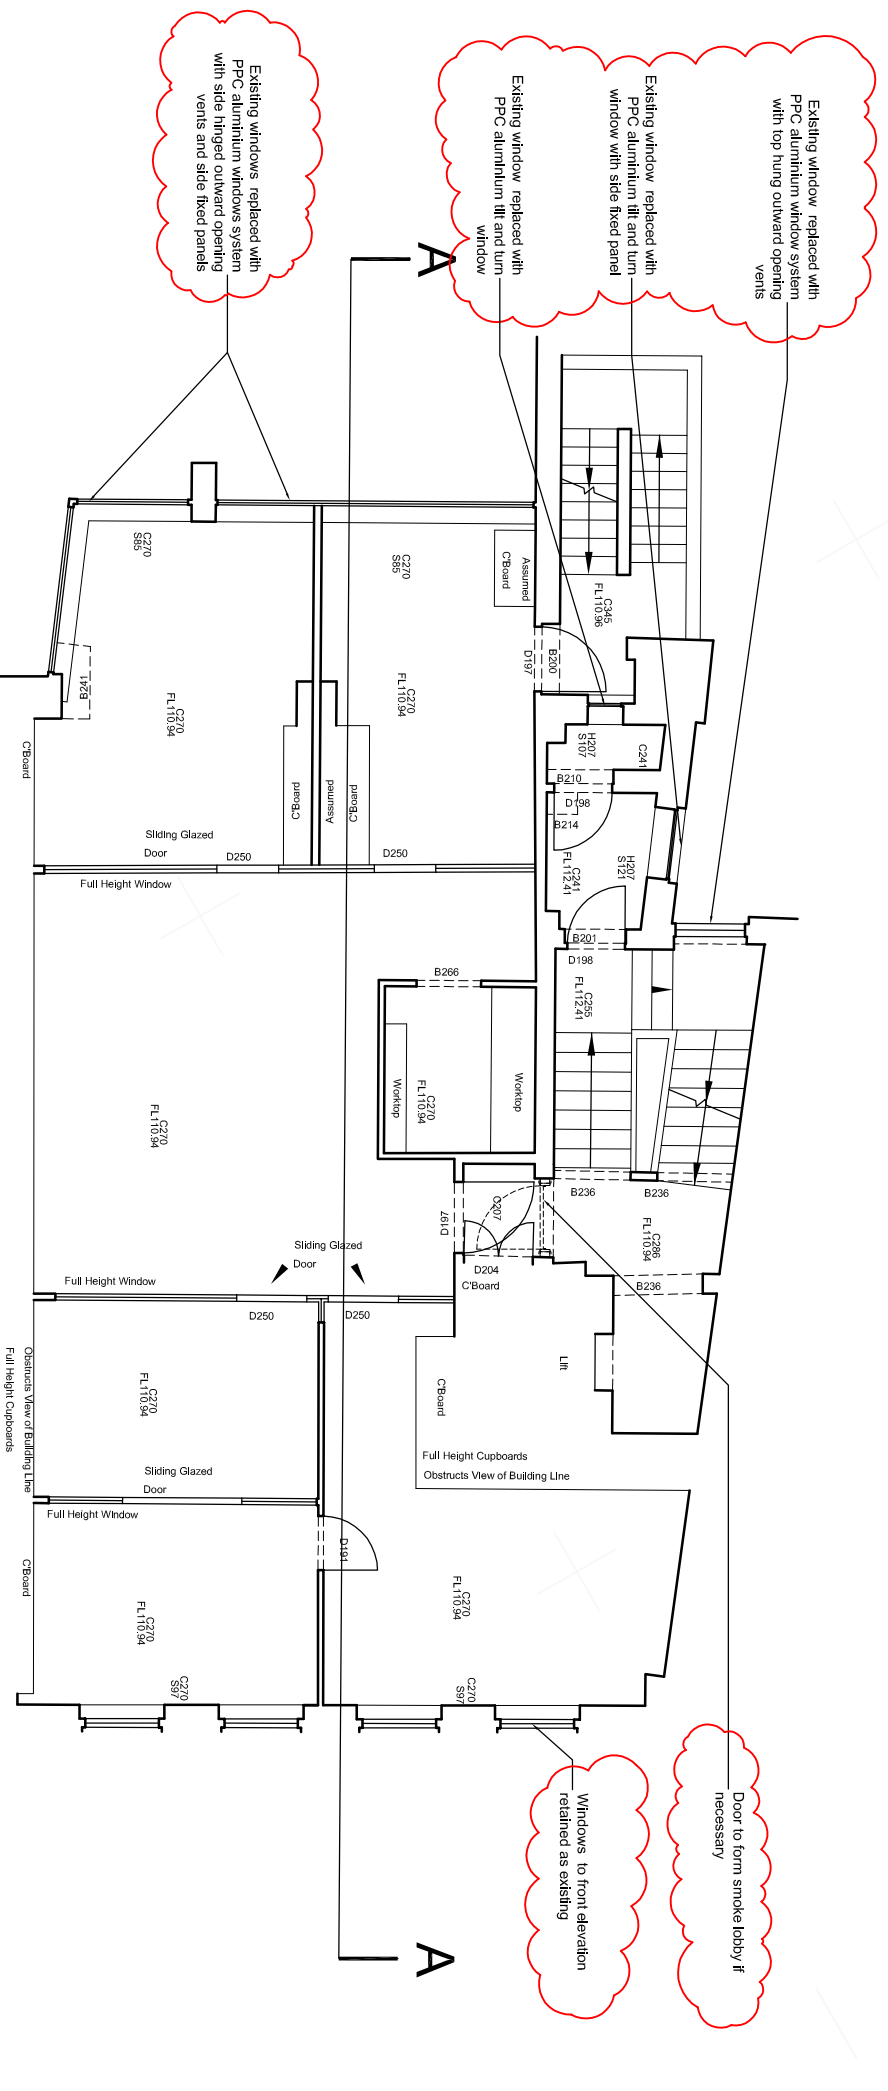

Third floor plan 1:100

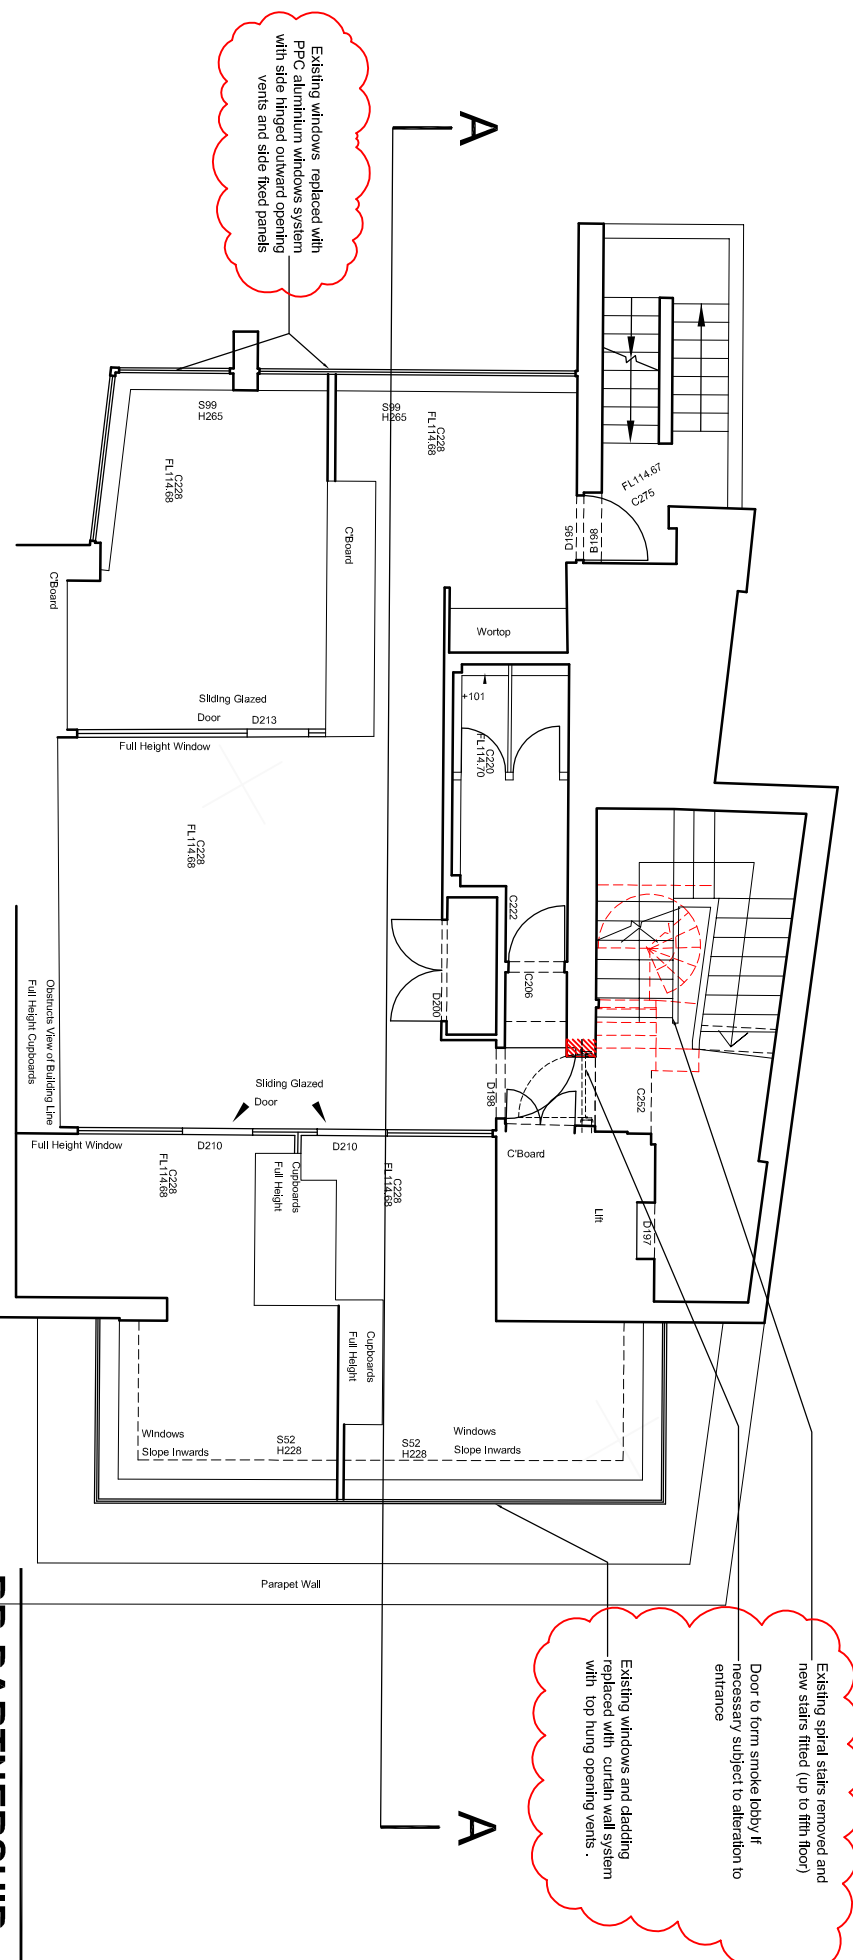

Fourth floor plan 1:100



NORTH



Proposed works to external fabric only - building use as existing

SCHEME DESIGN SUBJECT TO
STRUCTURAL ENGINEER /SERVICES ENGINEER,
& PLANNERS COMMENT

FOR PLANNING

A | 26.08.14 | Notes highlighted in red | mb |
B | 18.09.14 | notes to windows amended following | mb |
planners comments; smoke lobby added

project	25-26 Hampstead High Street		date	Aug 14	scale	1:100@A3	drawn by	mb	
drawing	Floor plans as proposed (external fabric only)		dwg. no	FGF-204	rev	A	B	rev	rev

BB PARTNERSHIP LTD
CHARTERED ARCHITECTS
THE TRAFALGAR, 17 REMINGTON STREET, LONDON N1 8DH
TEL. 020 7336 8555 FAX. 020 7336 8777
e-mail: architect@bbpartnership.co.uk

© 2010 BB PARTNERSHIP LIMITED
ALL RIGHTS RESERVED

check all dimensions on site