



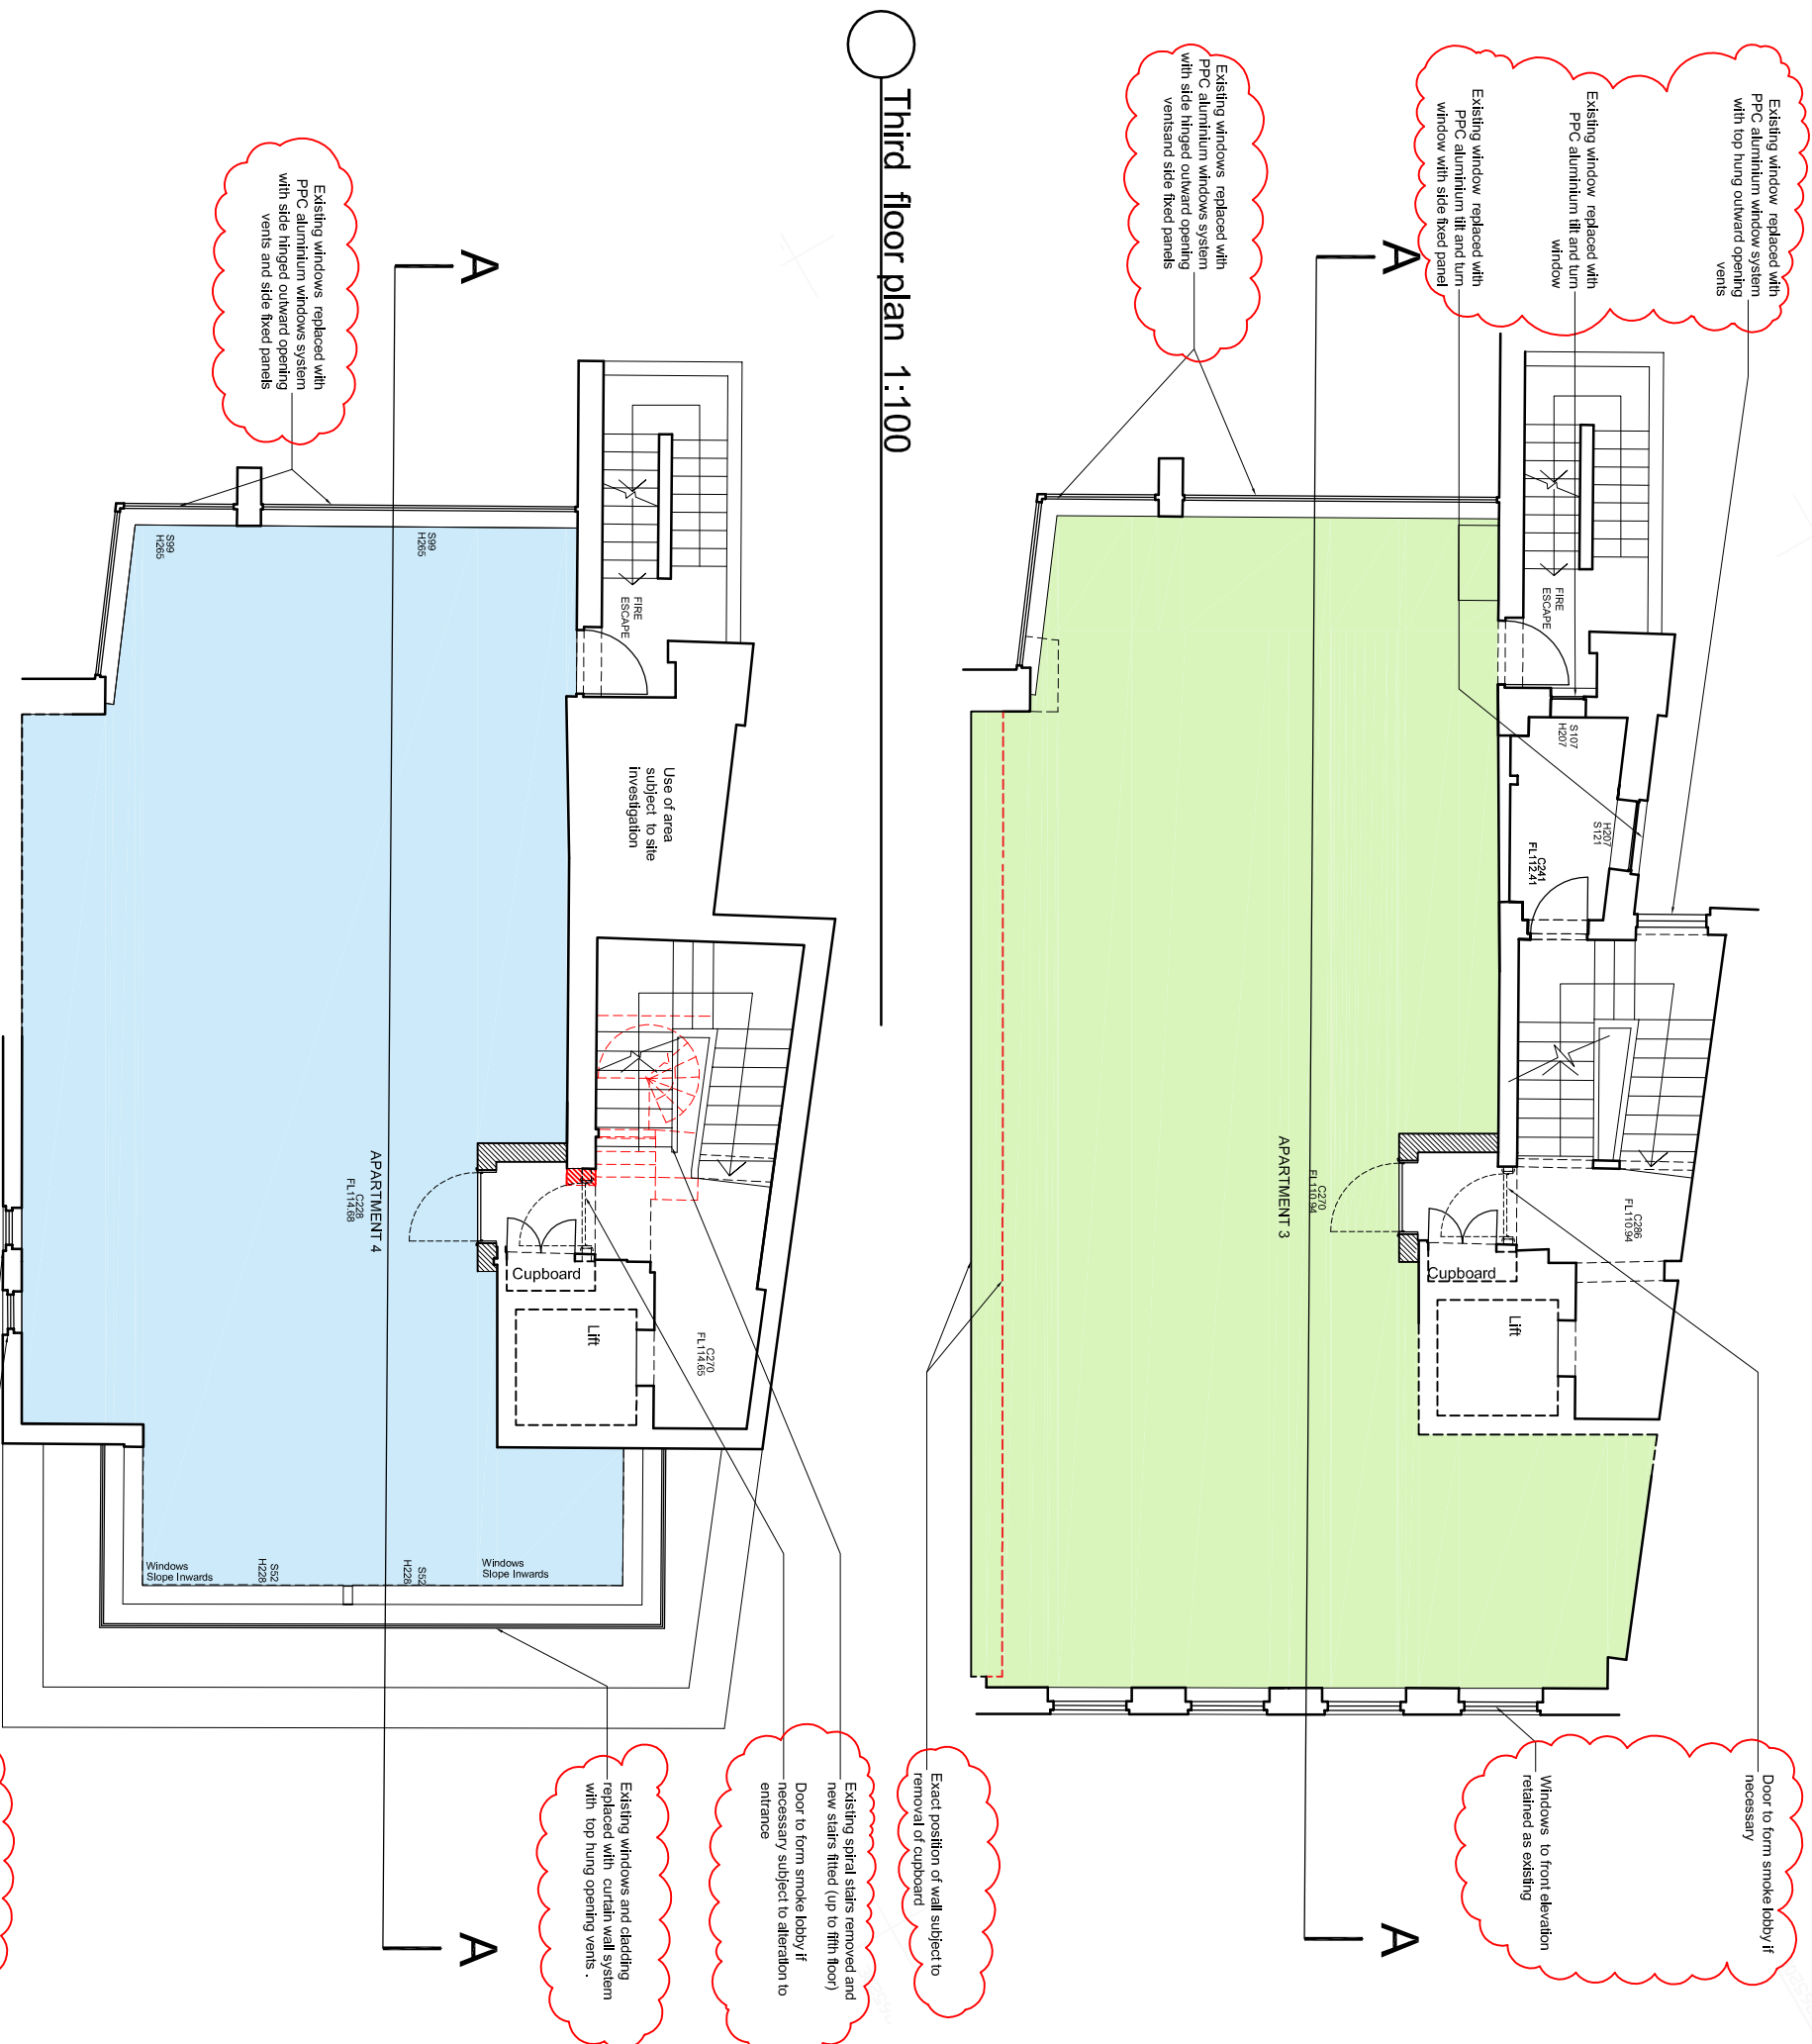

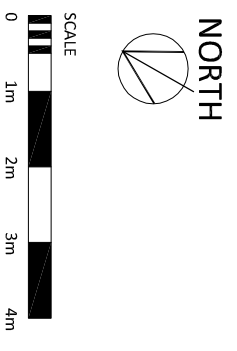

Note
Use figured dimensions only. All dimensions are to be checked on site and any discrepancies, errors or omissions are to be reported to the architect prior to commencement of works.



Third floor plan 1:100

Fourth floor plan 1:100



-  EXISTING
-  PROPOSED
-  DEMOLISHED
-  Exact position of wall TBC subject to strip out

SCHEME DESIGN SUBJECT TO
STRUCTURAL ENGINEER /SERVICES ENGINEER,
& PLANNERS COMMENT

FOR PLANNING

| A | 26.0814 | Notes highlighted in red | mb |
| B | 18.09.14 | Notes amended for clarity following | mb |
planners comments.

project	25-26 Hampstead High Street		date	Aug 14	scale	1:100@A3		drawn by	mb	
drawing	Floor plans as proposed		dwg. no	FGF - 224		rev	A	B	rev	rev

BB PARTNERSHIP LTD
CHARTERED ARCHITECTS
THE TRAFALGAR, 17 REMINGTON STREET, LONDON N1 8DH
TEL. 020 7336 8555 FAX. 020 7336 8777
e-mail: architect@bbpartnership.co.uk

© 2010 BB PARTNERSHIP LIMITED
ALL RIGHTS RESERVED

check all dimensions on site