


EXISTING GROUND FLOOR PLAN

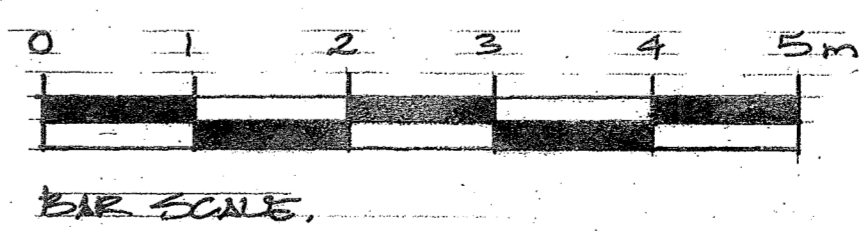

DATE	REVISIONS	REV
<small>THIS DRAWING IS THE COPYRIGHT OF THE ARCHITECT AND SHOULD NOT BE REPRODUCED WITHOUT WRITTEN CONSENT. DO NOT SCALE FROM THIS DRAWING. ONLY FIGURED DIMENSIONS SHOULD BE REFERRED TO. ANY DISCREPANCIES SHOULD BE REPORTED TO THE ARCHITECT IMMEDIATELY.</small>		
PROJECT FLAT 1 65 ETON AVE LONDON NW3 3EU.		
DRAWING EXISTING GROUND FLOOR PLAN		
DATE Aug 14	transformation ARCHITECTS	
DELT FB	17 BONNY STREET LONDON NW1 9PE TEL: 020 7424 0122 FAX: 020 7424 0133 e-mail: info@transformation-architects.co.uk	
SCALE 1:50	DWG. No. 0002-001	REV. No. 0