


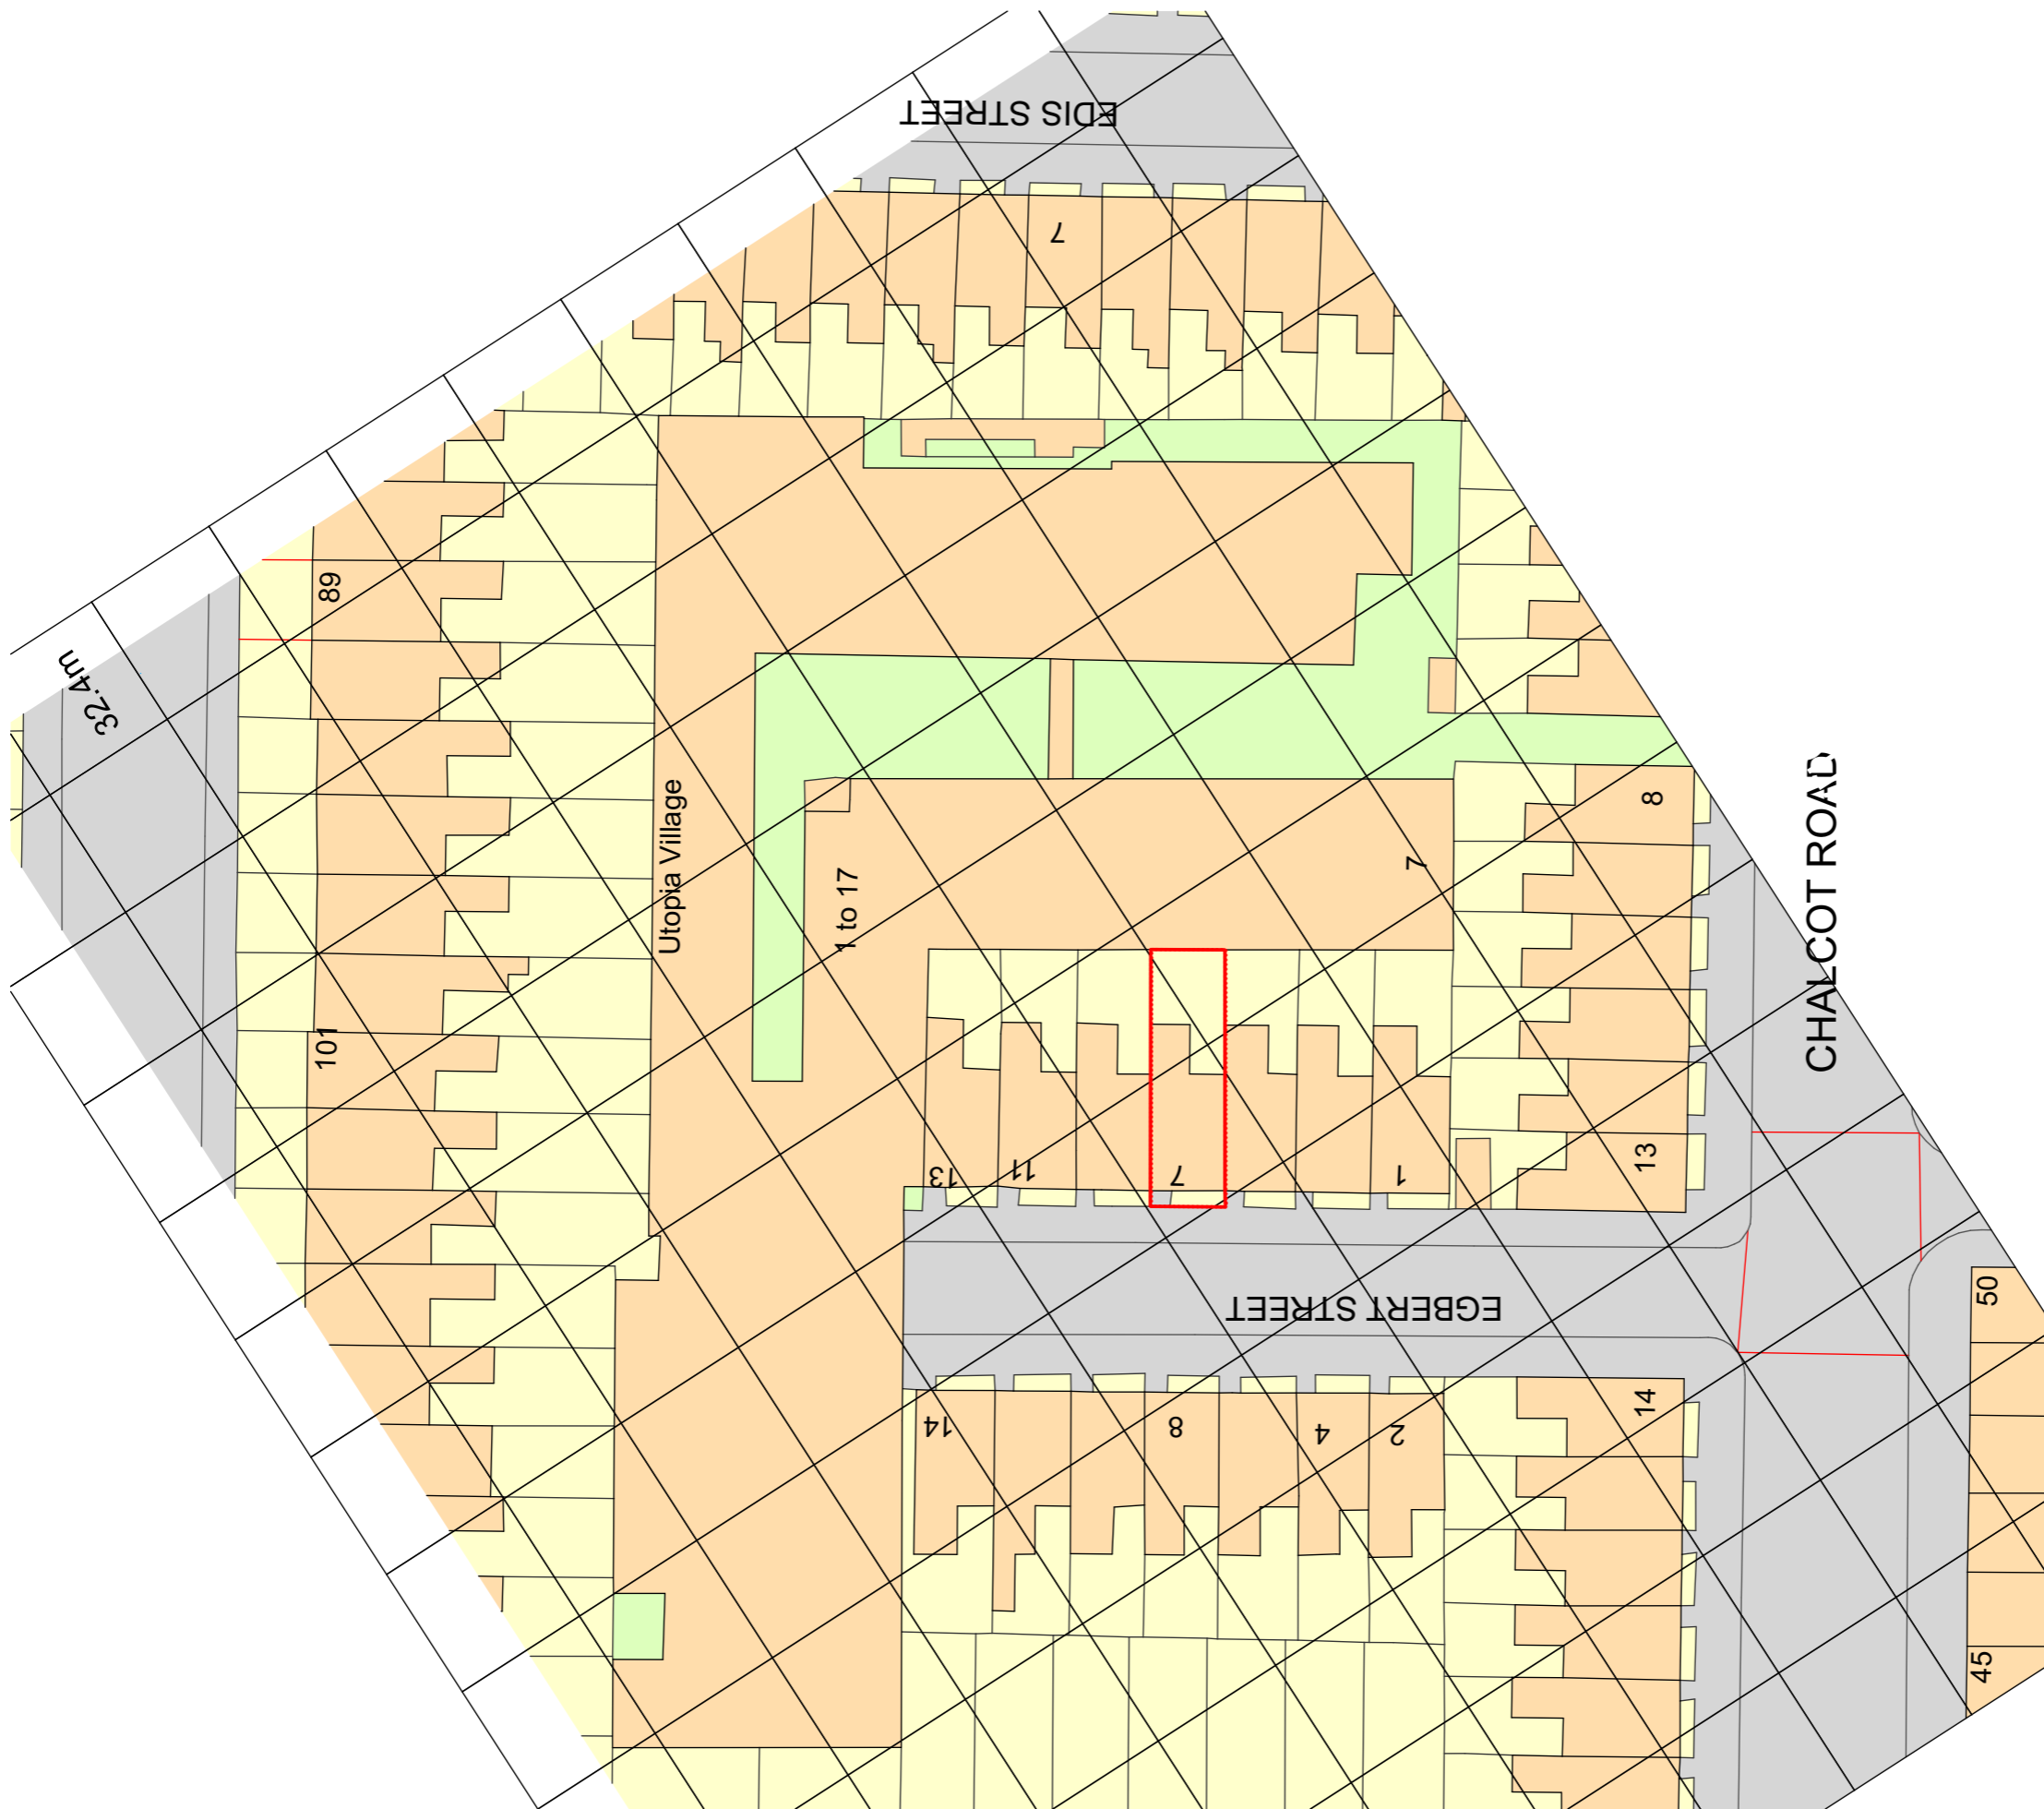

NOTES

Report all errors and discrepancies promptly to architects before proceeding with the works.
CONTRACTORS: Do not scale drawing. Figured dimensions to be worked to in all cases.
The contractor is responsible for checking dimensions, tolerances and references.
All structural information to be taken from engineers drawings.



PROJECT
7a Egbert Street

DRAWING TITLE
Site Plan Existing

DRAWING NO.
1413.A.03-1012 - B

CLIENT
K Stanbrook

STATUS
PLANNING SUBMISSION

Drawn by _____ Date
22/09/2014

Checked by **R J M** Date
12/09/2014

Drawing Scale
1:500 @ A3

macArchitect

48 Durnsford Road London N11 2EJ 020 8123 3213
© macArchitect 12/09/2014

info@macarchitect.co.uk
www.macarchitect.co.uk

