




**PROPOSED ROOF PLAN** Scale 1:50

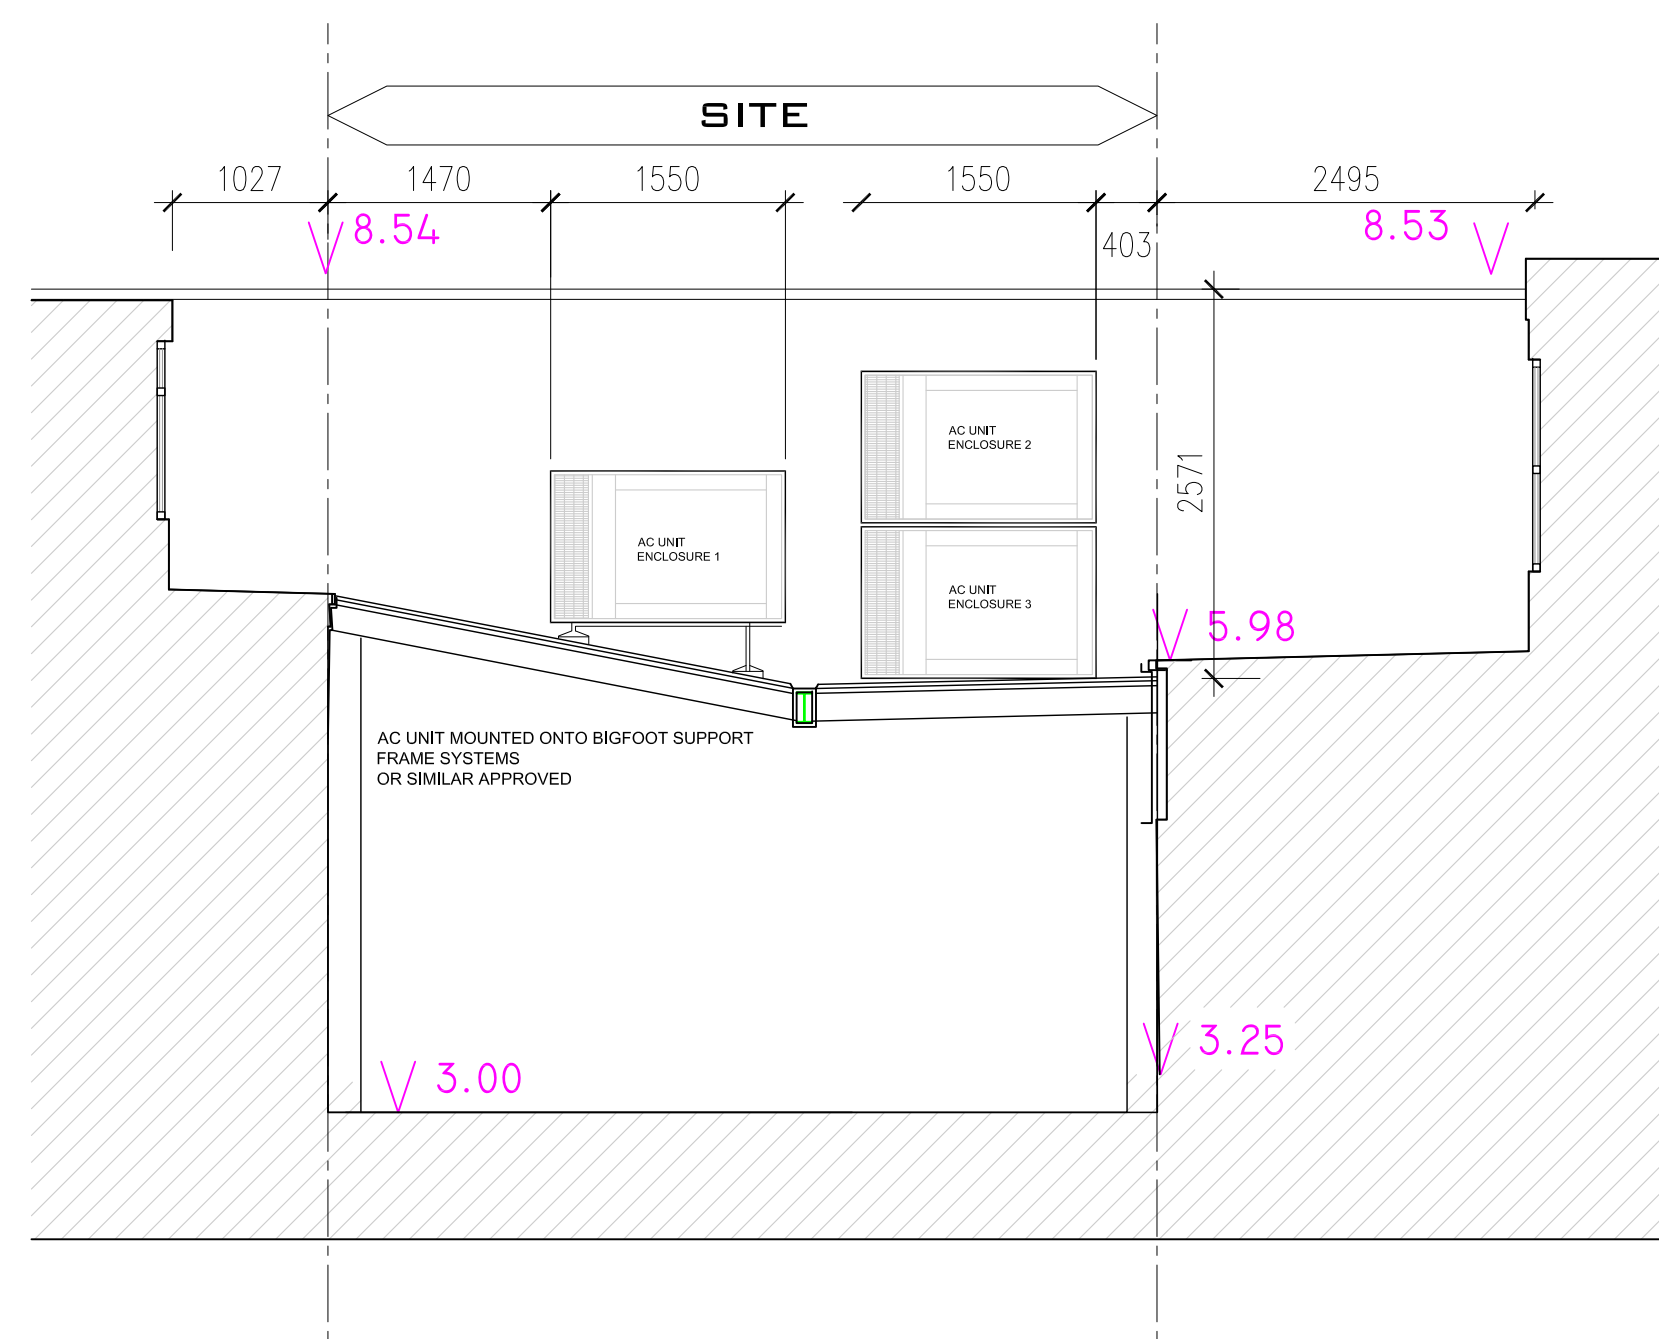

**PROPOSED END ELEVATION BB** Scale 1:50

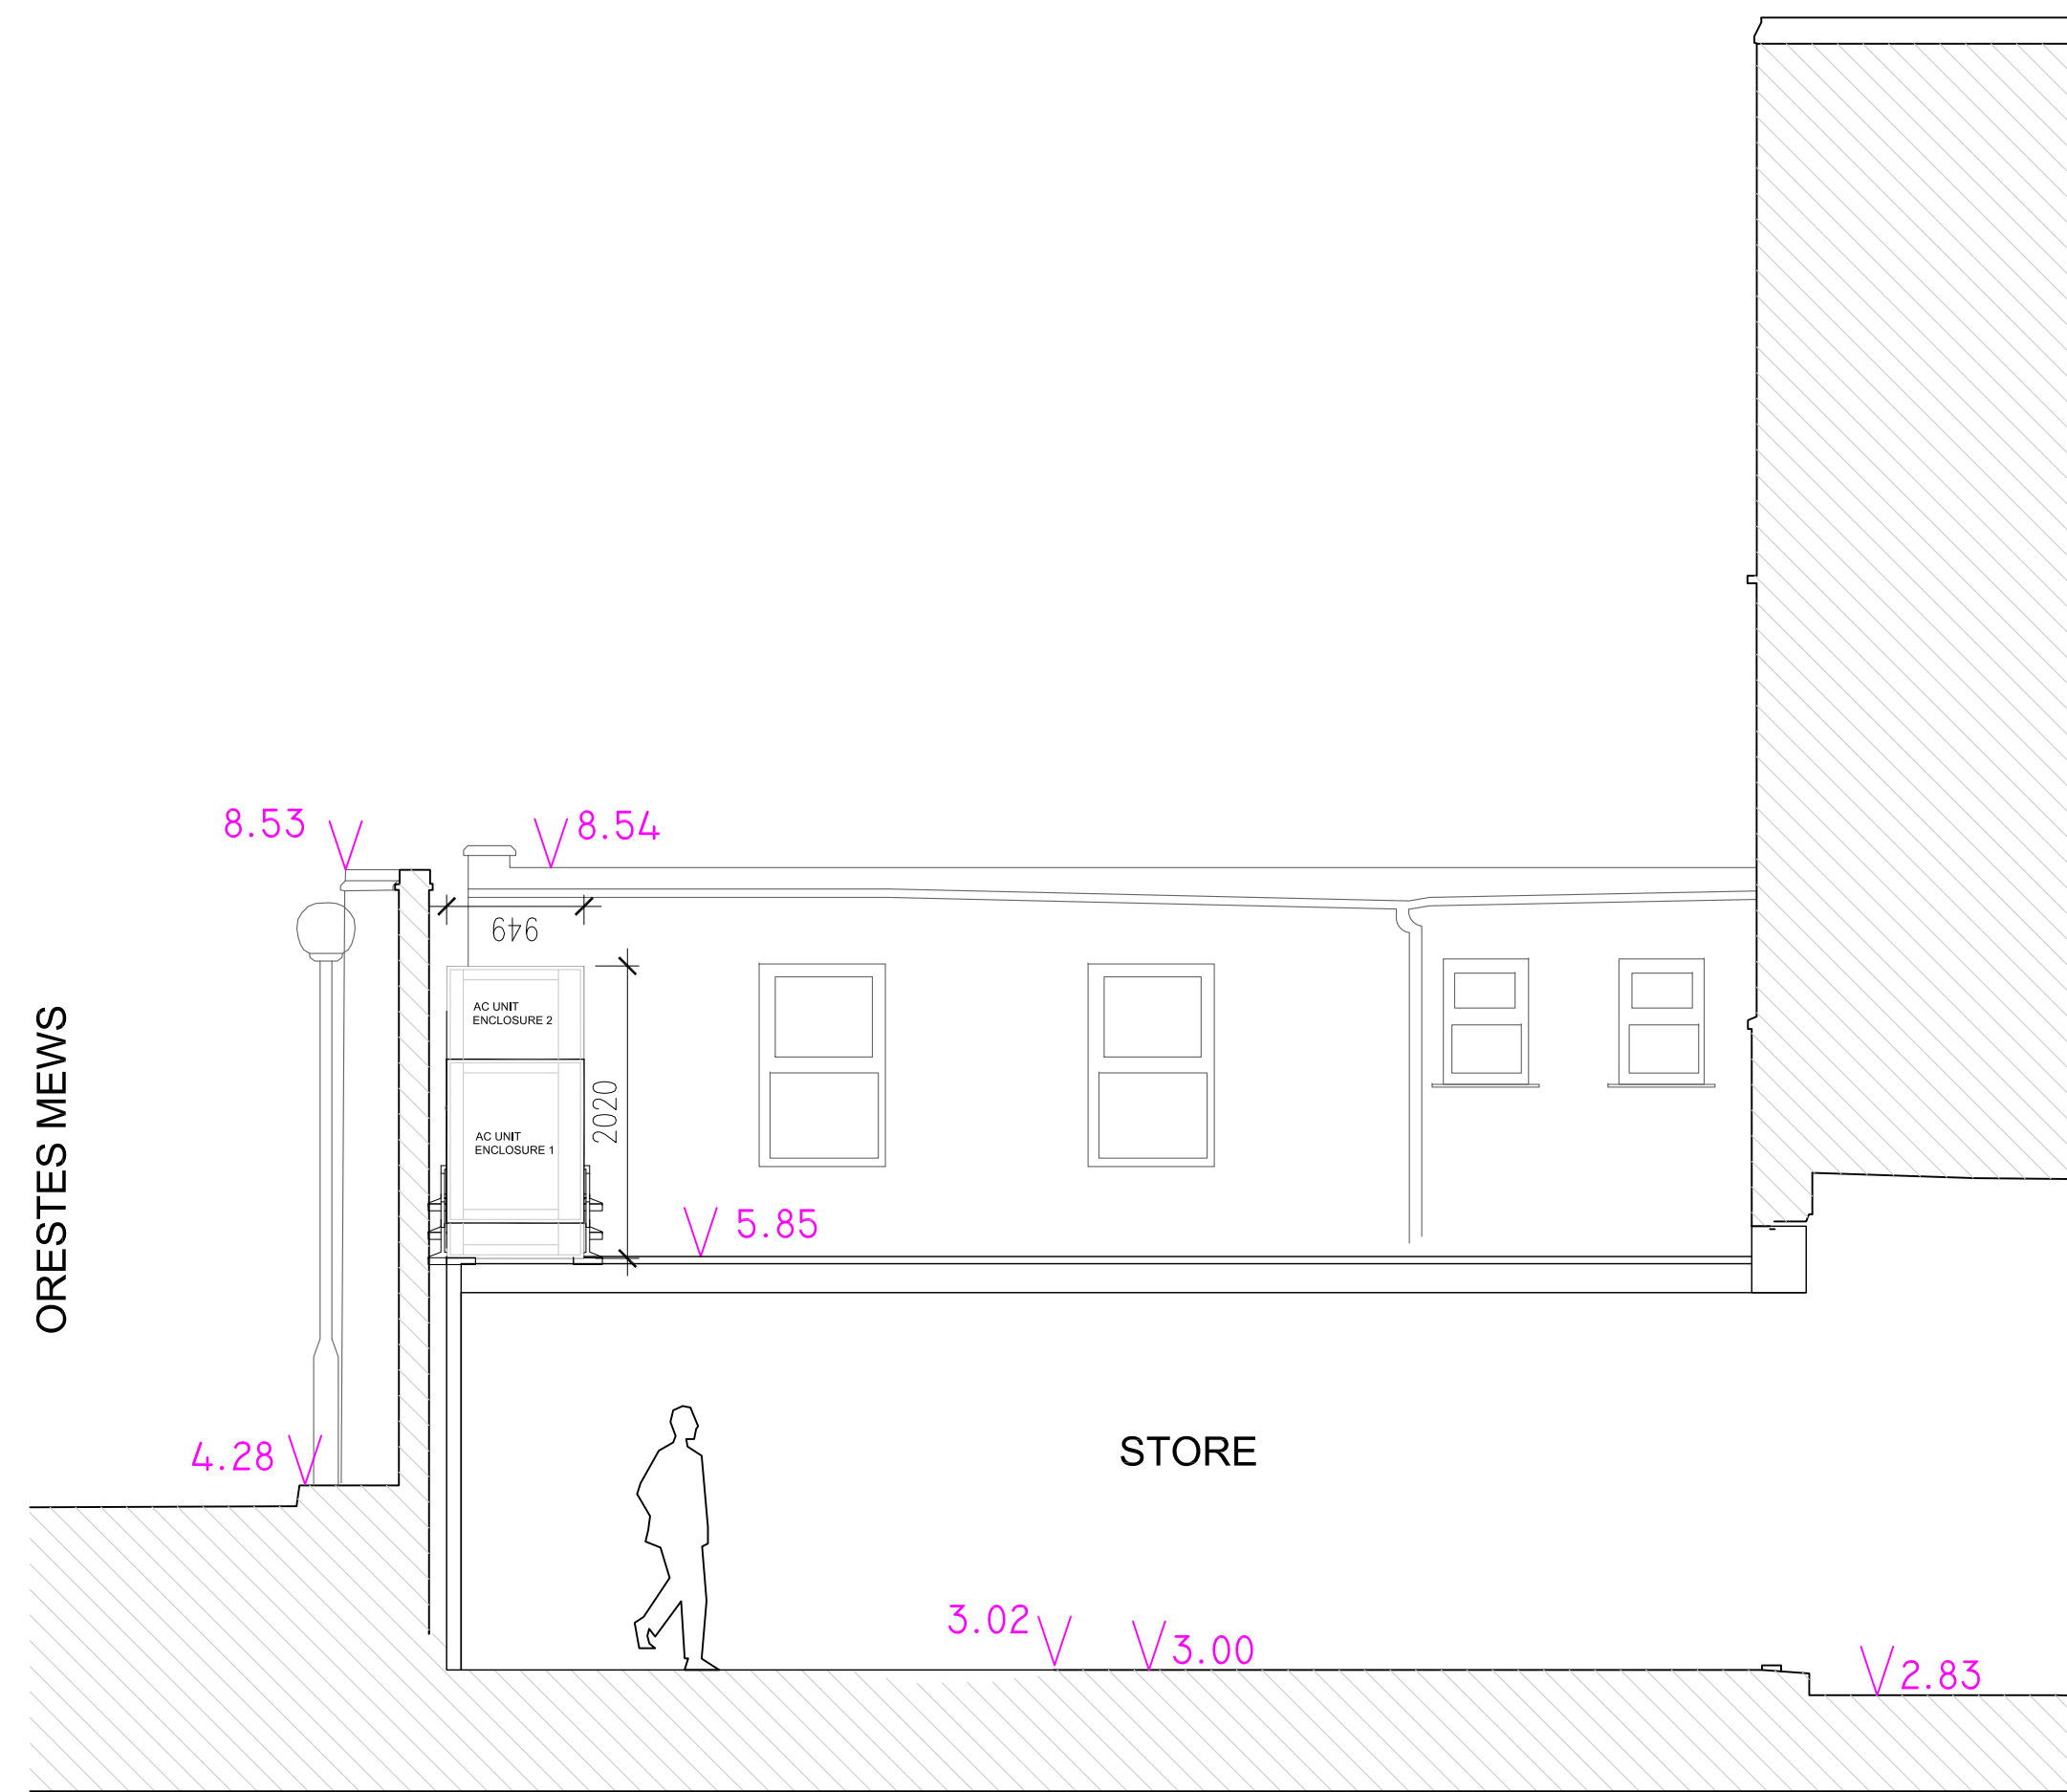

**PROPOSED SECTION AA** Scale 1:50

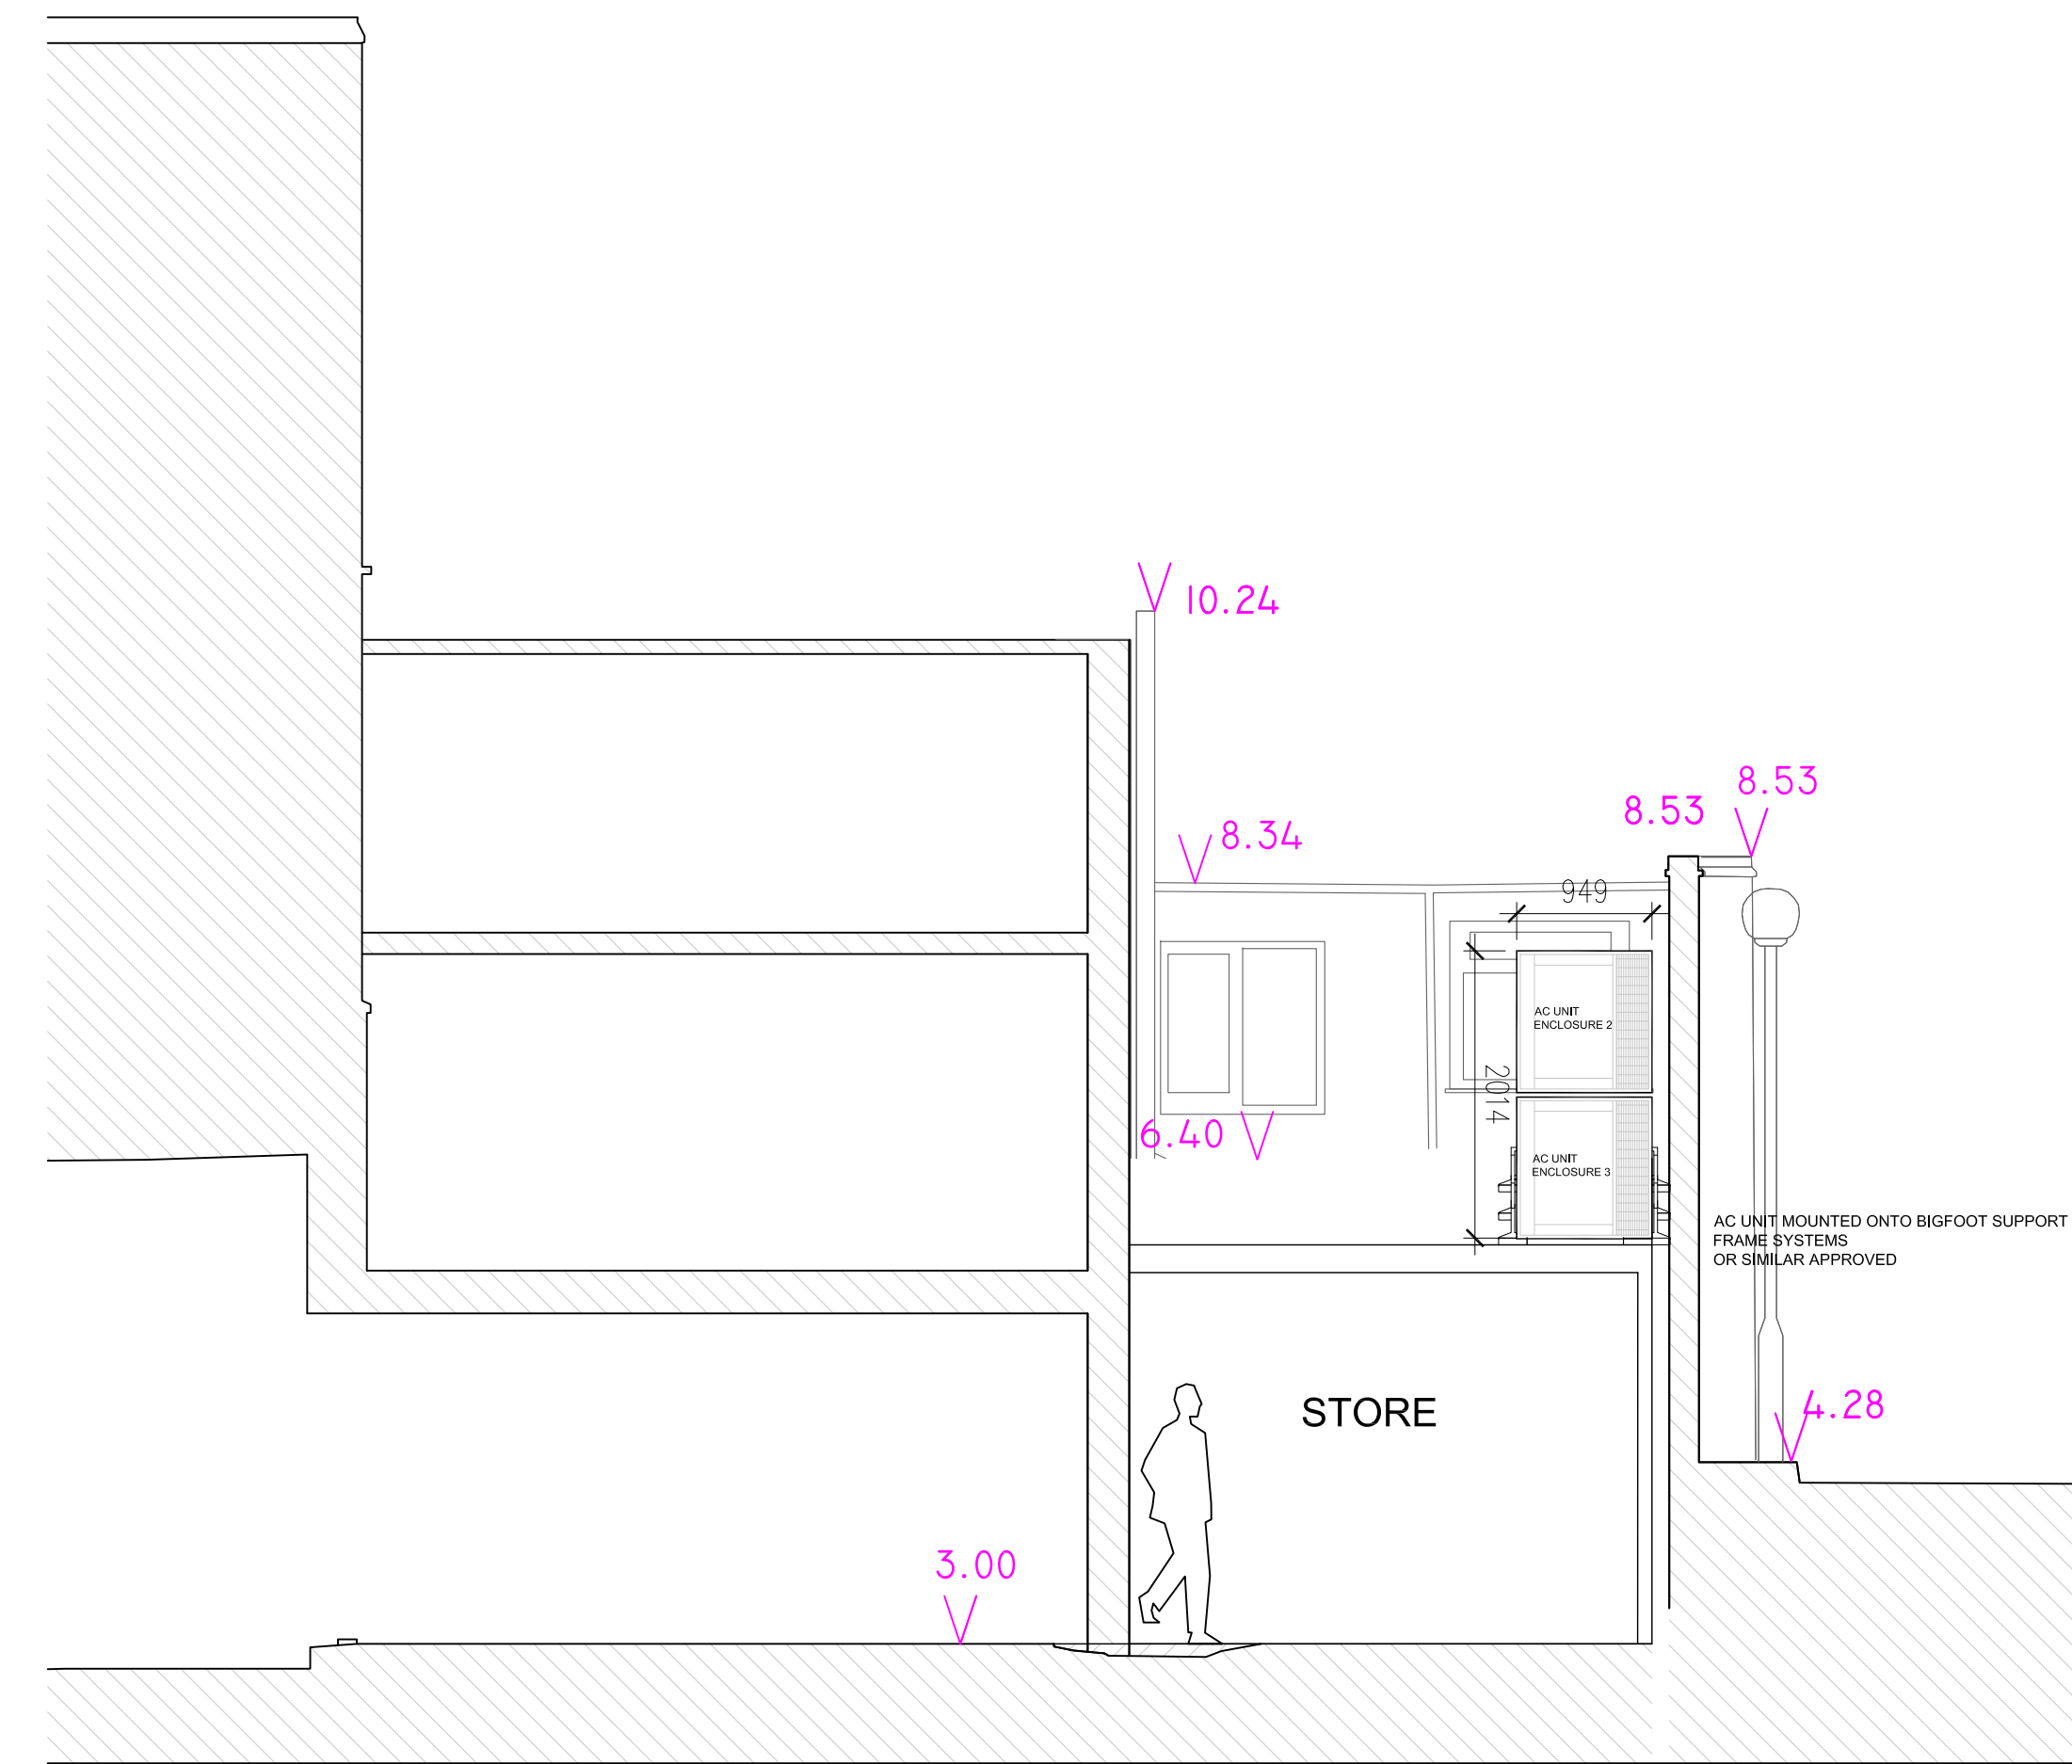

**PROPOSED SECTION CC** Scale 1:50

Letter	Date	Revision Note	By	Check
A	07.07.14	FIRST ISSUE	MP	
B	01.08.14	ISSUED TO ACOUSTIC CONSULTANT	MP	
C	02.08.14	BARRIERS OMITTED	MP	
D	07.08.14	ISSUED FOR PLANNING	MP	
E	17.09.14	ACOUSTIC ENCLOSURE ELEVATION DETAIL ADDED	MP	

