


- NOTES**
1. Do not scale off these drawings. Dimensions govern.
  2. All dimensions are given in millimetres (mm) unless noted otherwise.
  3. All dimensions shall be verified on site before proceeding with the work.
  4. All dimensions shall be verified immediately in writing of any discrepancies.
  5. Workmanship relevant to the setting out of site work shall be verified by the contractor before construction and fabrication commences.
  6. Standard Codes of Practice and the Local Authorities' requirements.
  7. During construction the contractor shall be responsible for maintaining the structure and all building elements in a safe and stable condition.
  8. This drawing must be read in conjunction with all other contract documentation and other consultants' documentation.
  8. If in doubt, ask!

Rev.	Date	Reason for Issue	ch'd
P-00	01-09-2014	For planning	AWK




**sporadicSPACE**  
 architecture - interiors - product design  
 tel: 0207 251 8577 | 70 Cowcross Street  
 www.sporadicSPACE.com | Farringdon  
 London ECTM 6EJ

**Project**  
**HOUSE TAHERI**  
 13 GLENILLA ROAD  
 NW3 4AJ London

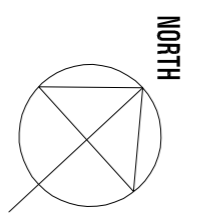

**Title**  
**PROPOSED:**  
**ROOF PLAN**

Job No.	Date	Drawn
SP.A1026	July 2014	JG
Scale	Drawing No.	Revision
1:50 @A1 1:100 @A3	A002	P-00

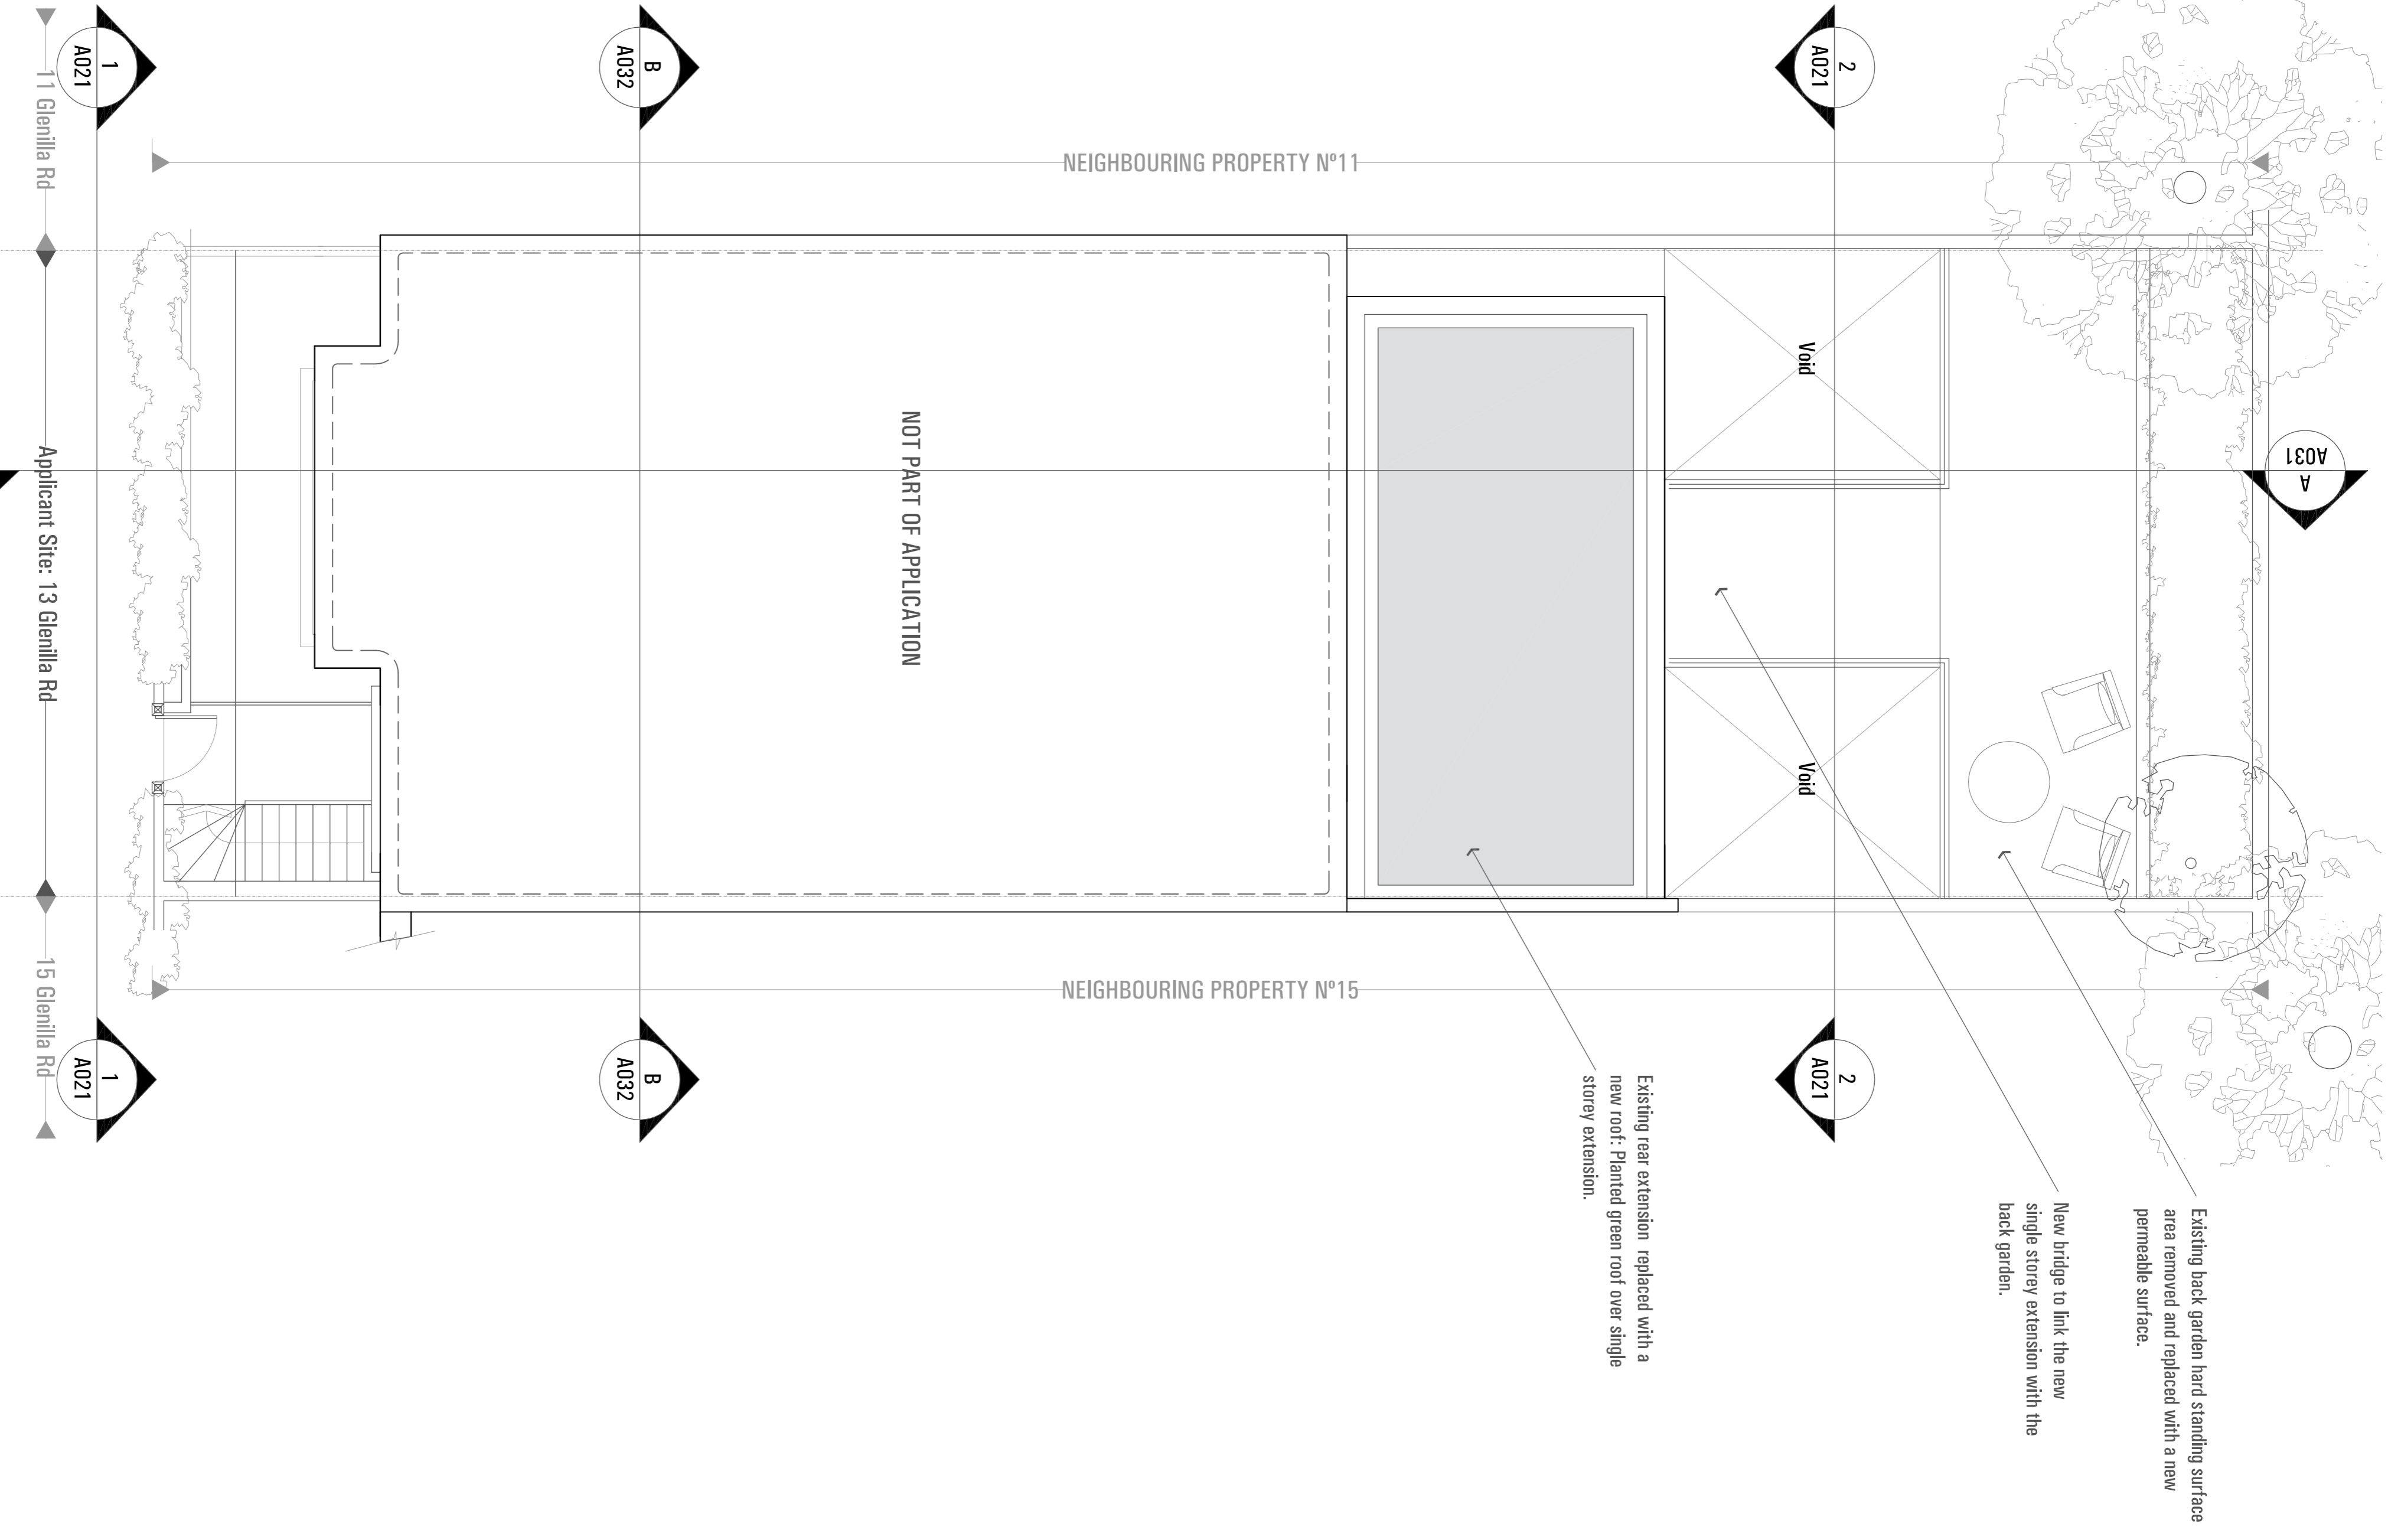

**01. ROOF PLAN**