



WILDSTONE

**Wildstone**

103 Freston Road  
London  
W11 4BD  
www.wildstone.co.uk  
020 7313 9571

**Client**  
Wildstone

**Project**  
128a Camden Road

**Job No.**  
0324


**Drawn by**  
ADP

**Issue**  
03.06.14

**Scale**  
1:500 @ A3

// **Title**  
Site Plan

**0324\_PP\_02**

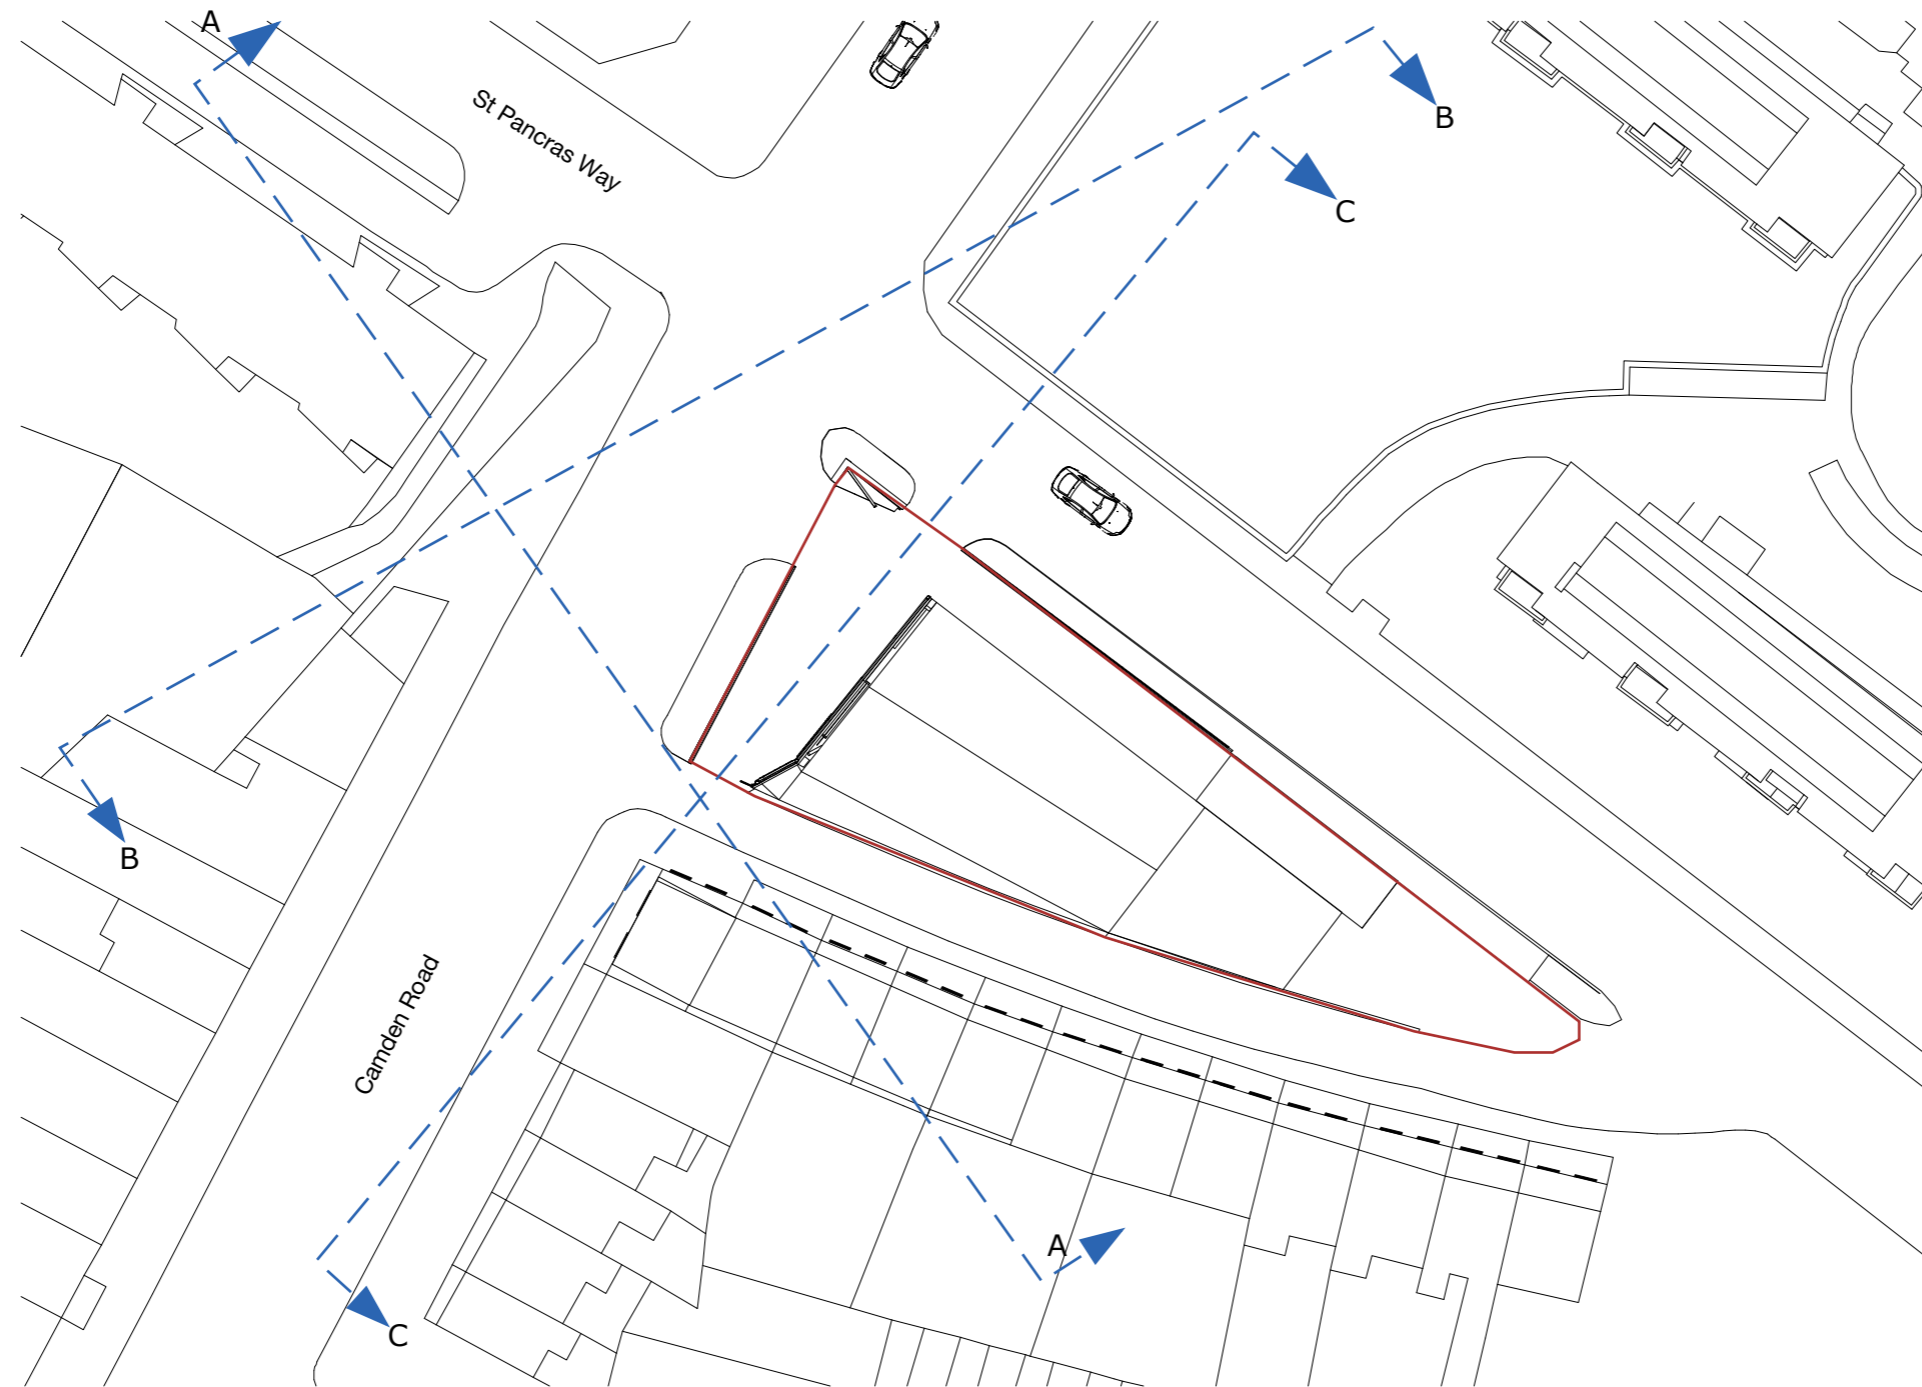

**Key:**  
— Site Boundary  
- - - Elevation Lines

// All information is to be checked on site for accuracy and fit. Only drawings with WD status with the most recent revision are to be used for construction. Report any discrepancies and omissions to Wildstone