

41A Howitt Road
London NW3 4LU

Existing Section CC
+ Rear Elevation

1308.16.A

Scale: 1.50 at A1, 1.100 at A3
Drawn: ef
Date: April 2014


Evan Ferguson Architects
Manor Farm, Helperthorpe
Malton, N.Yorks YO17 8TQ

Tel. 01944 738 255
evan@eferguson7.orangehome.co.uk


EXISTING



Photo 1: view of existing single storey rear extension to 41A Howitt Road and first floor extension above. rear of no. 43 is to the left.

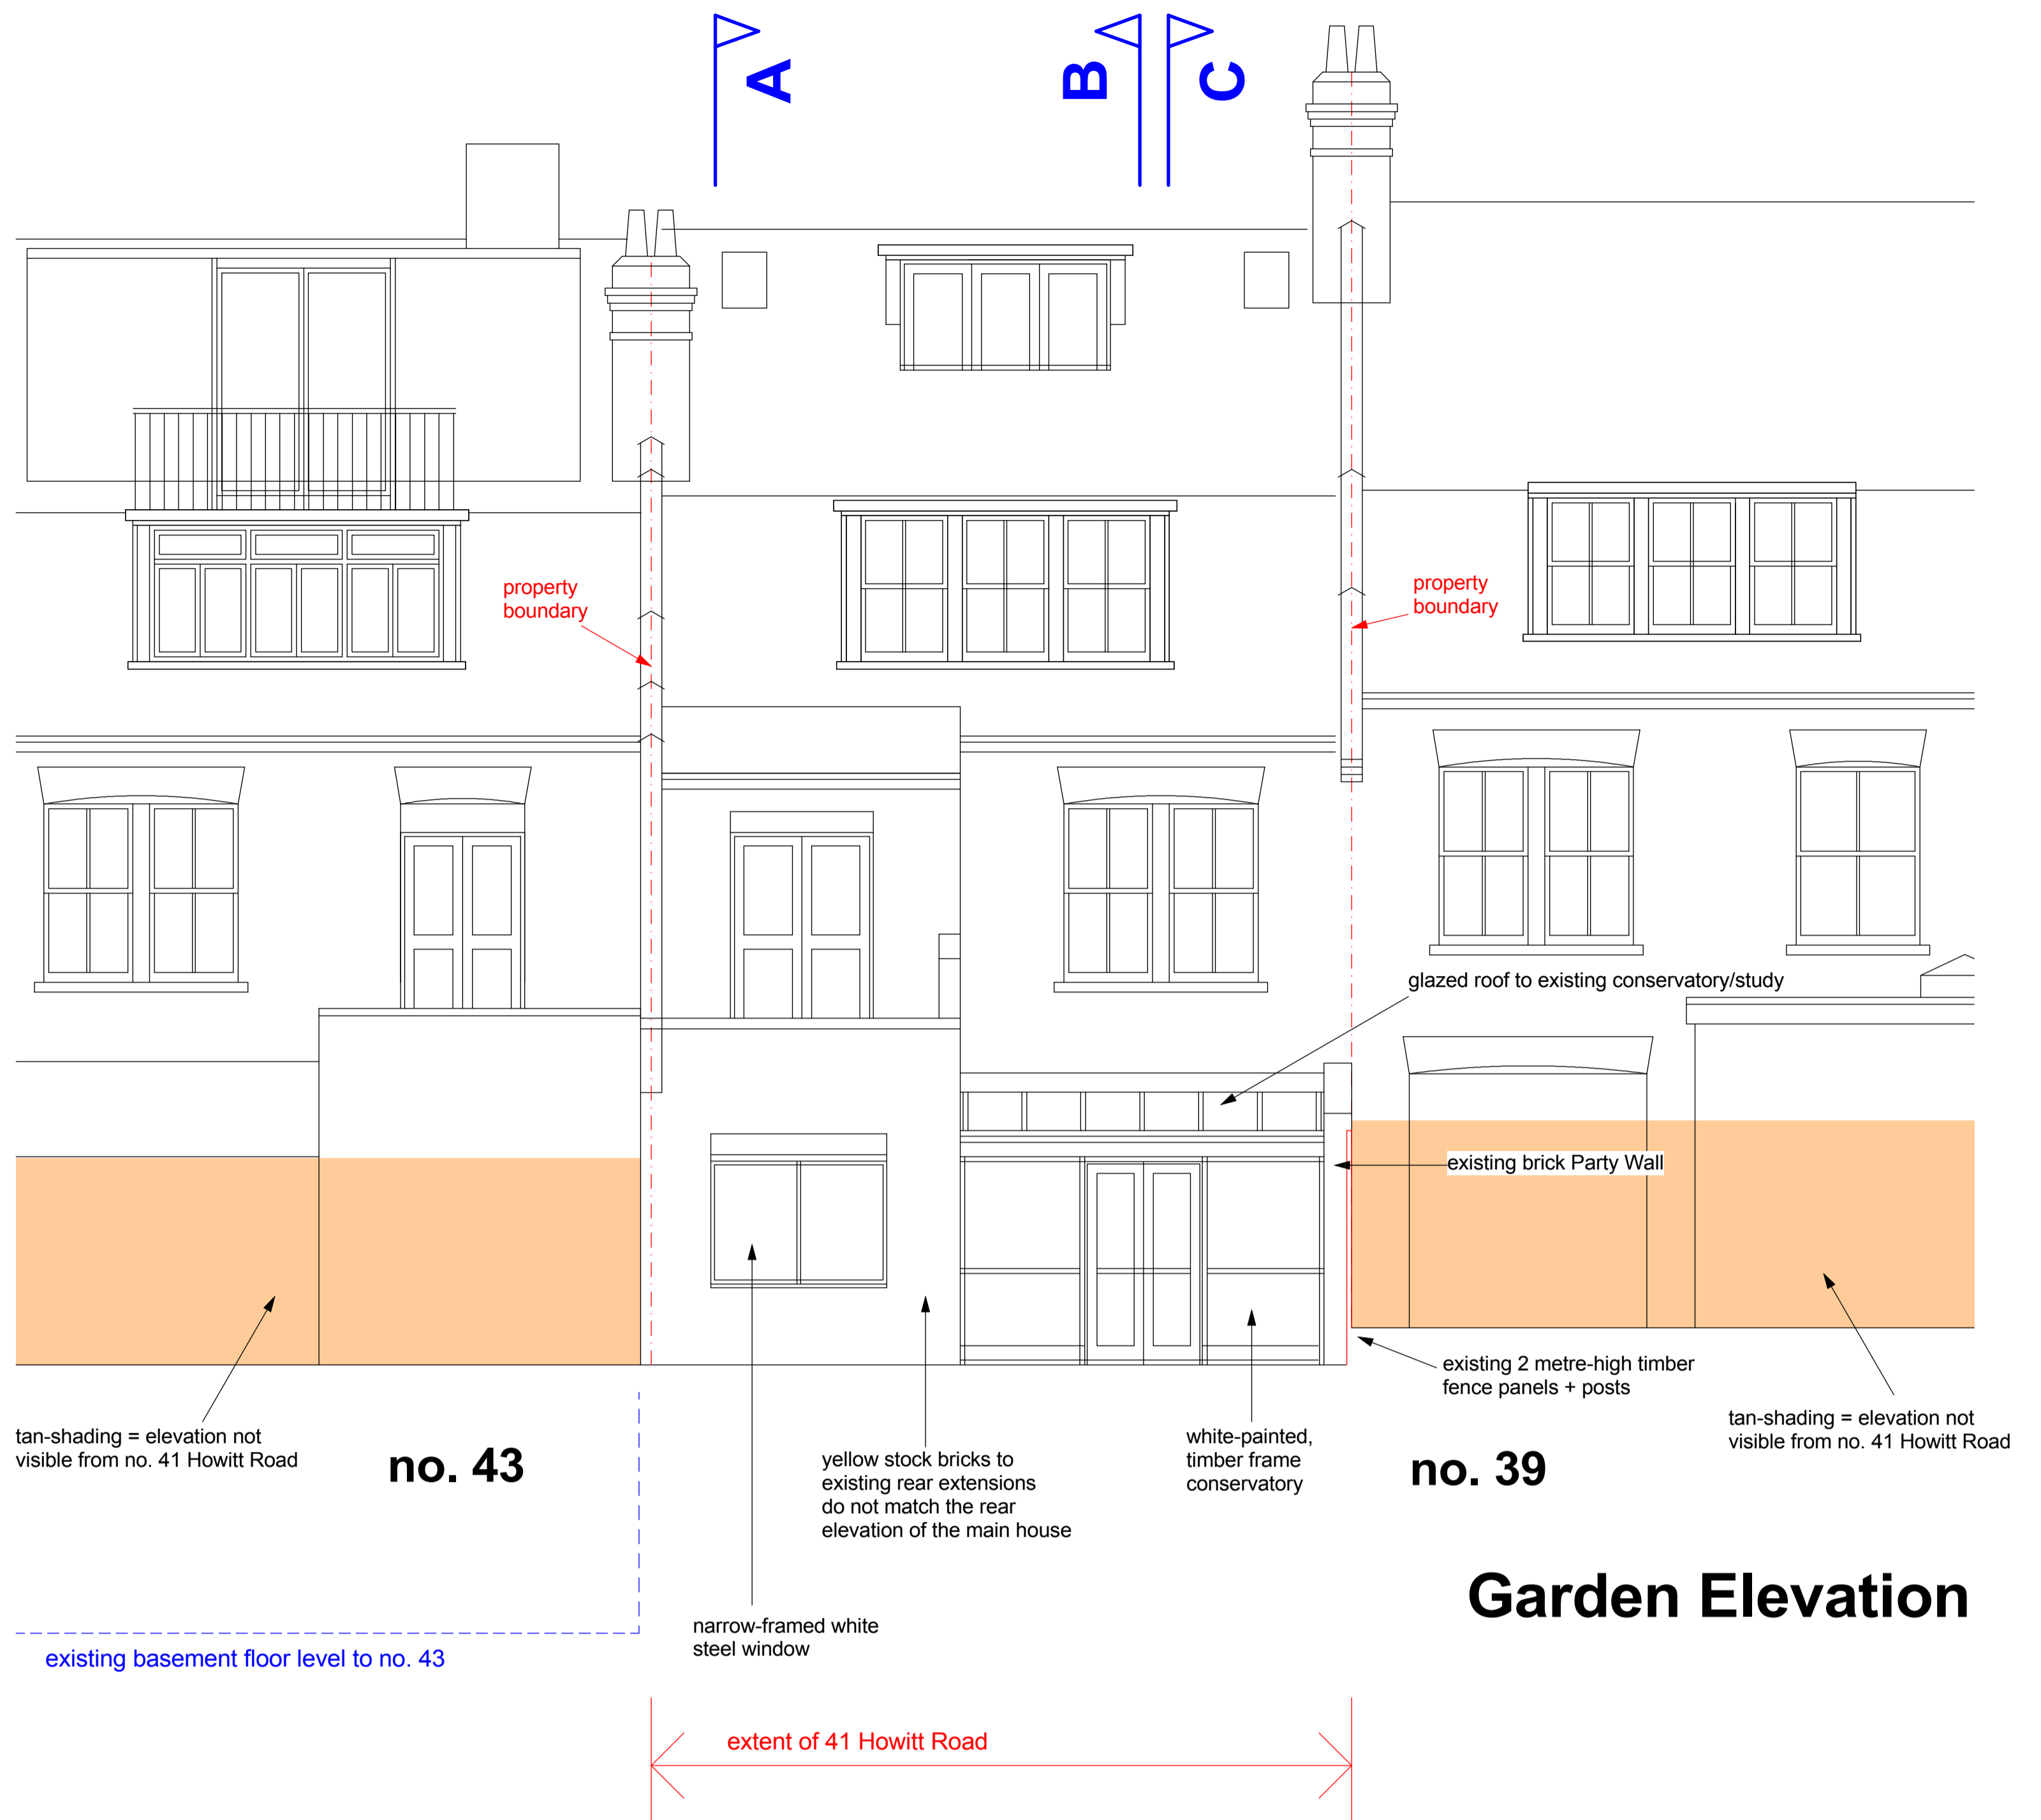

Garden Elevation

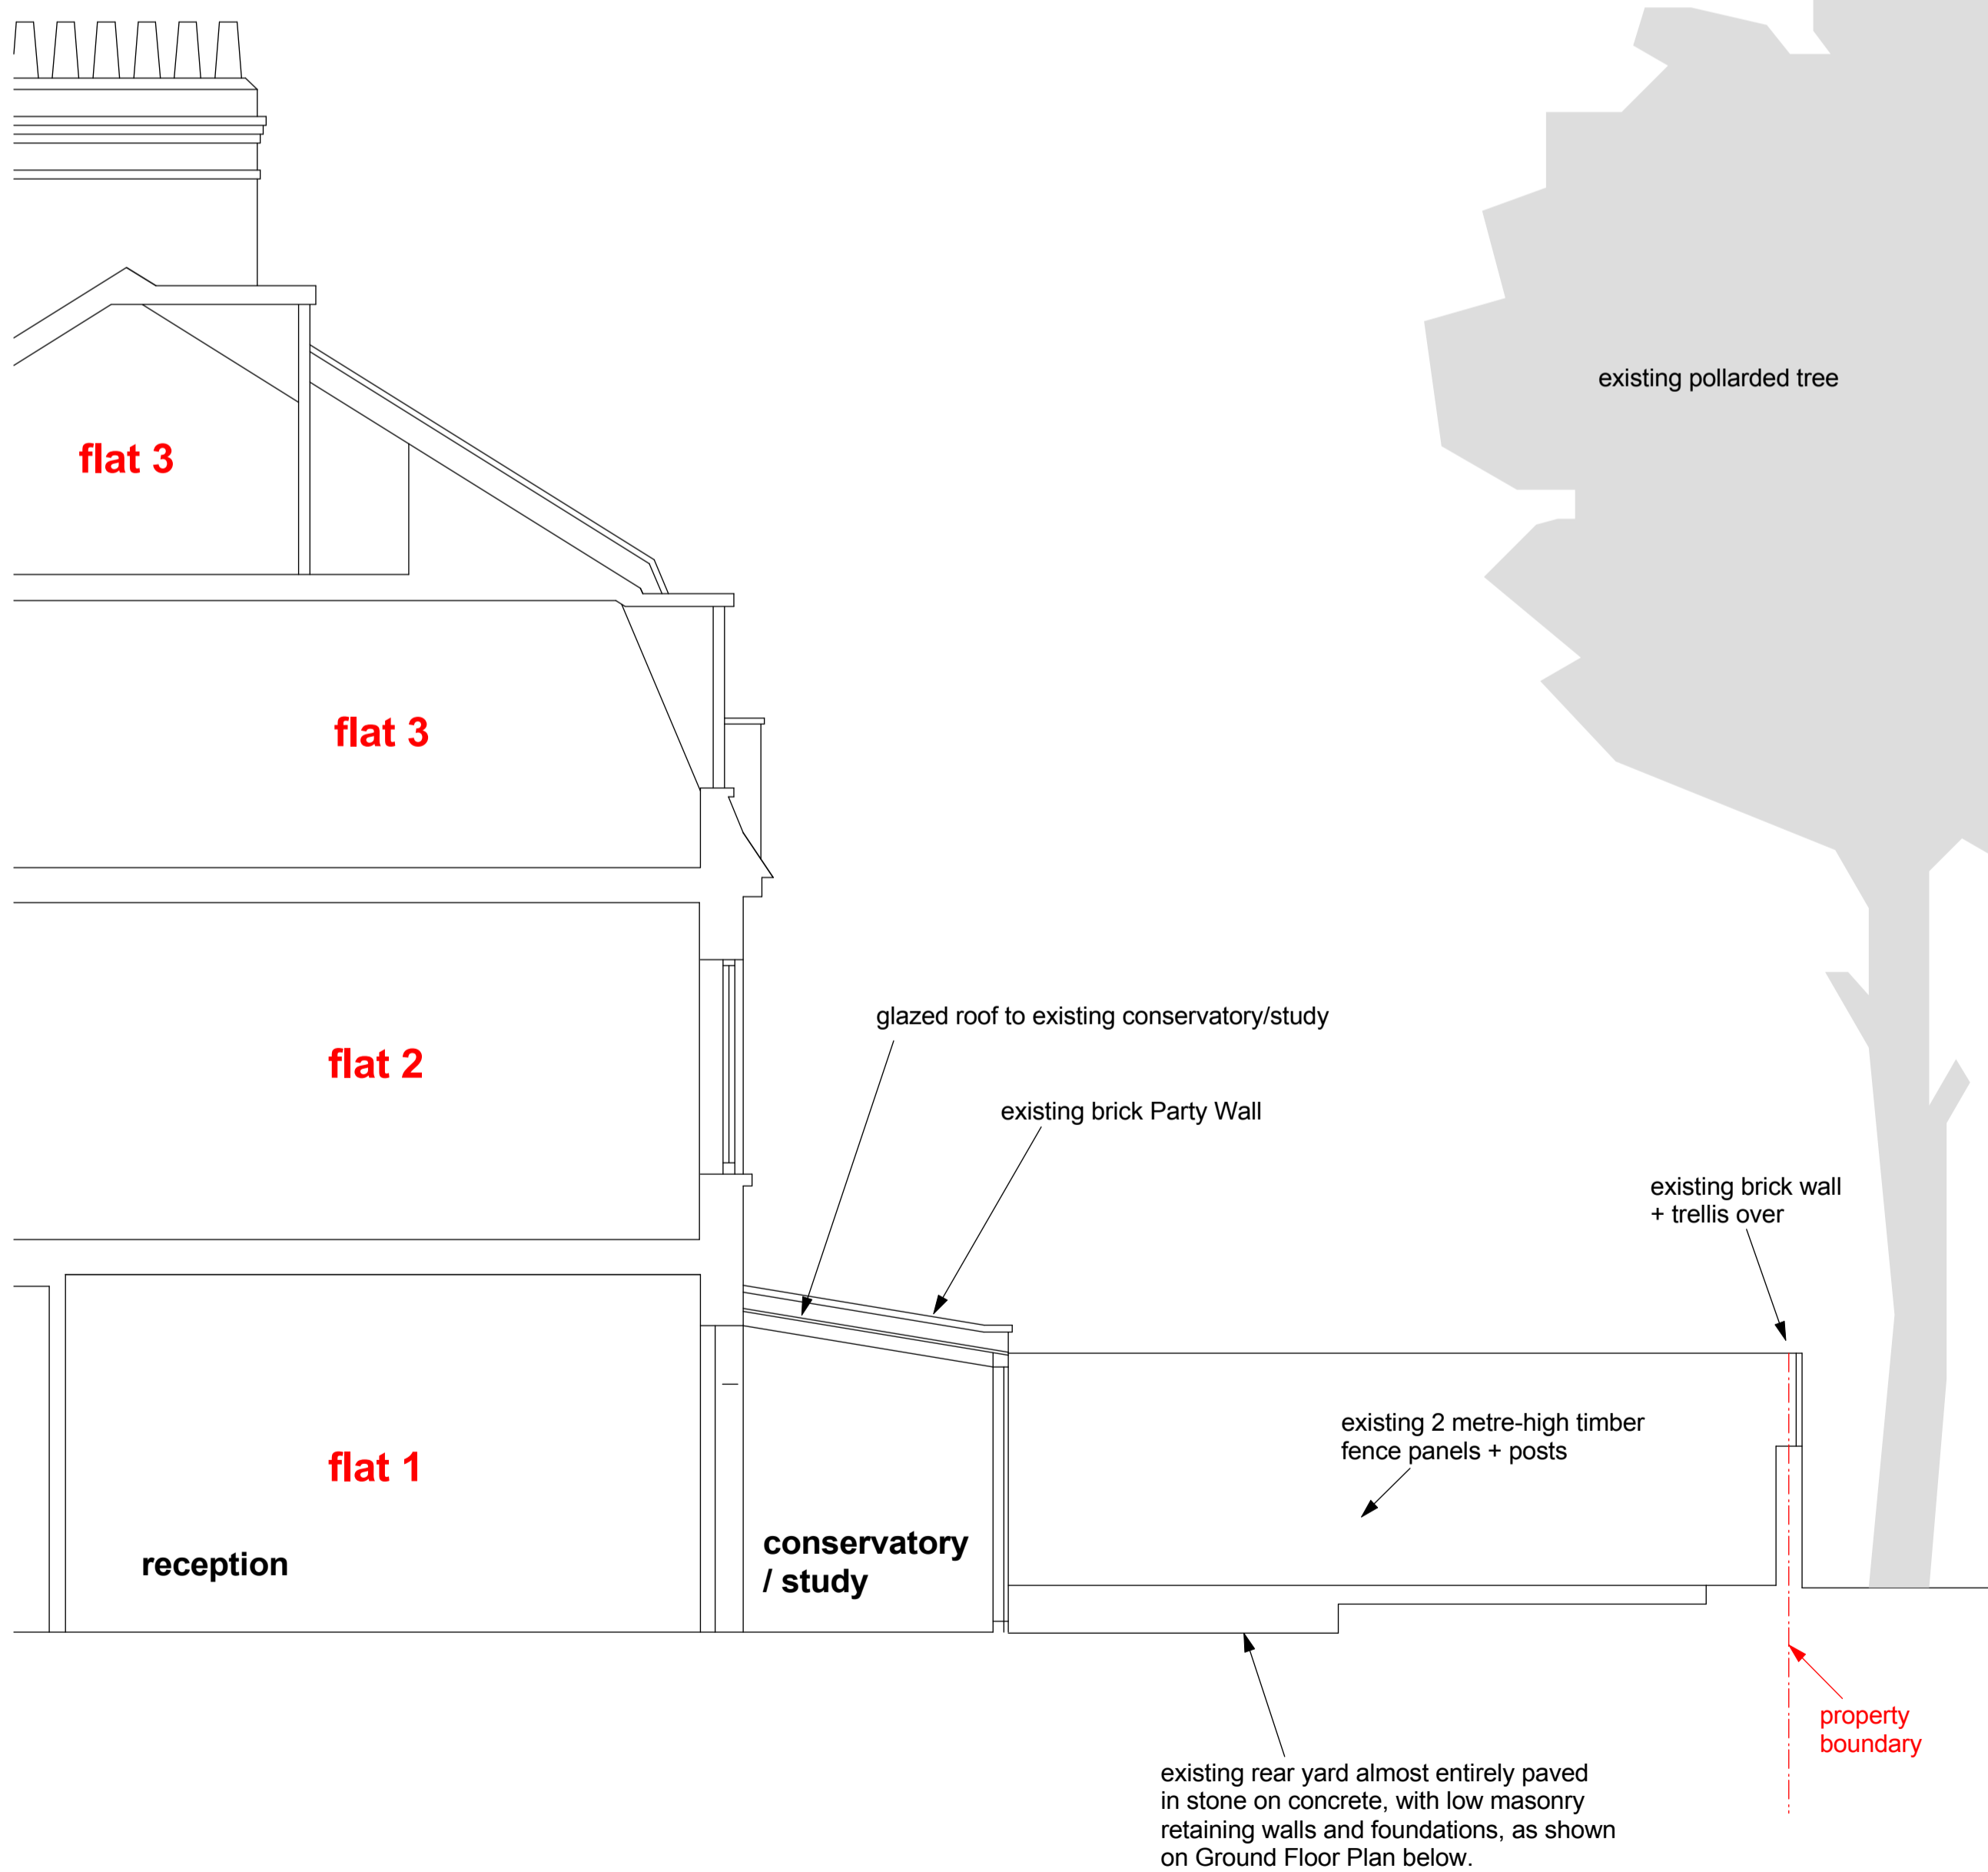

Section CC thru living + conservatory/study



Photo 2: view of the conservatory/study to the rear of 41A Howitt Road, with the existing masonry Party Wall with no. 39 to the right.



Photo 3: view of the rear garden to 41A Howitt Road, showing the impervious stone paving covering most of the existing garden.



Photo 4: view of the rear of 41 Howitt Road in the centre of this photo, with no. 43 to the left and no. 39 to the right, showing the existing pollarded tree just behind no. 41's garden.