




Basement Plan

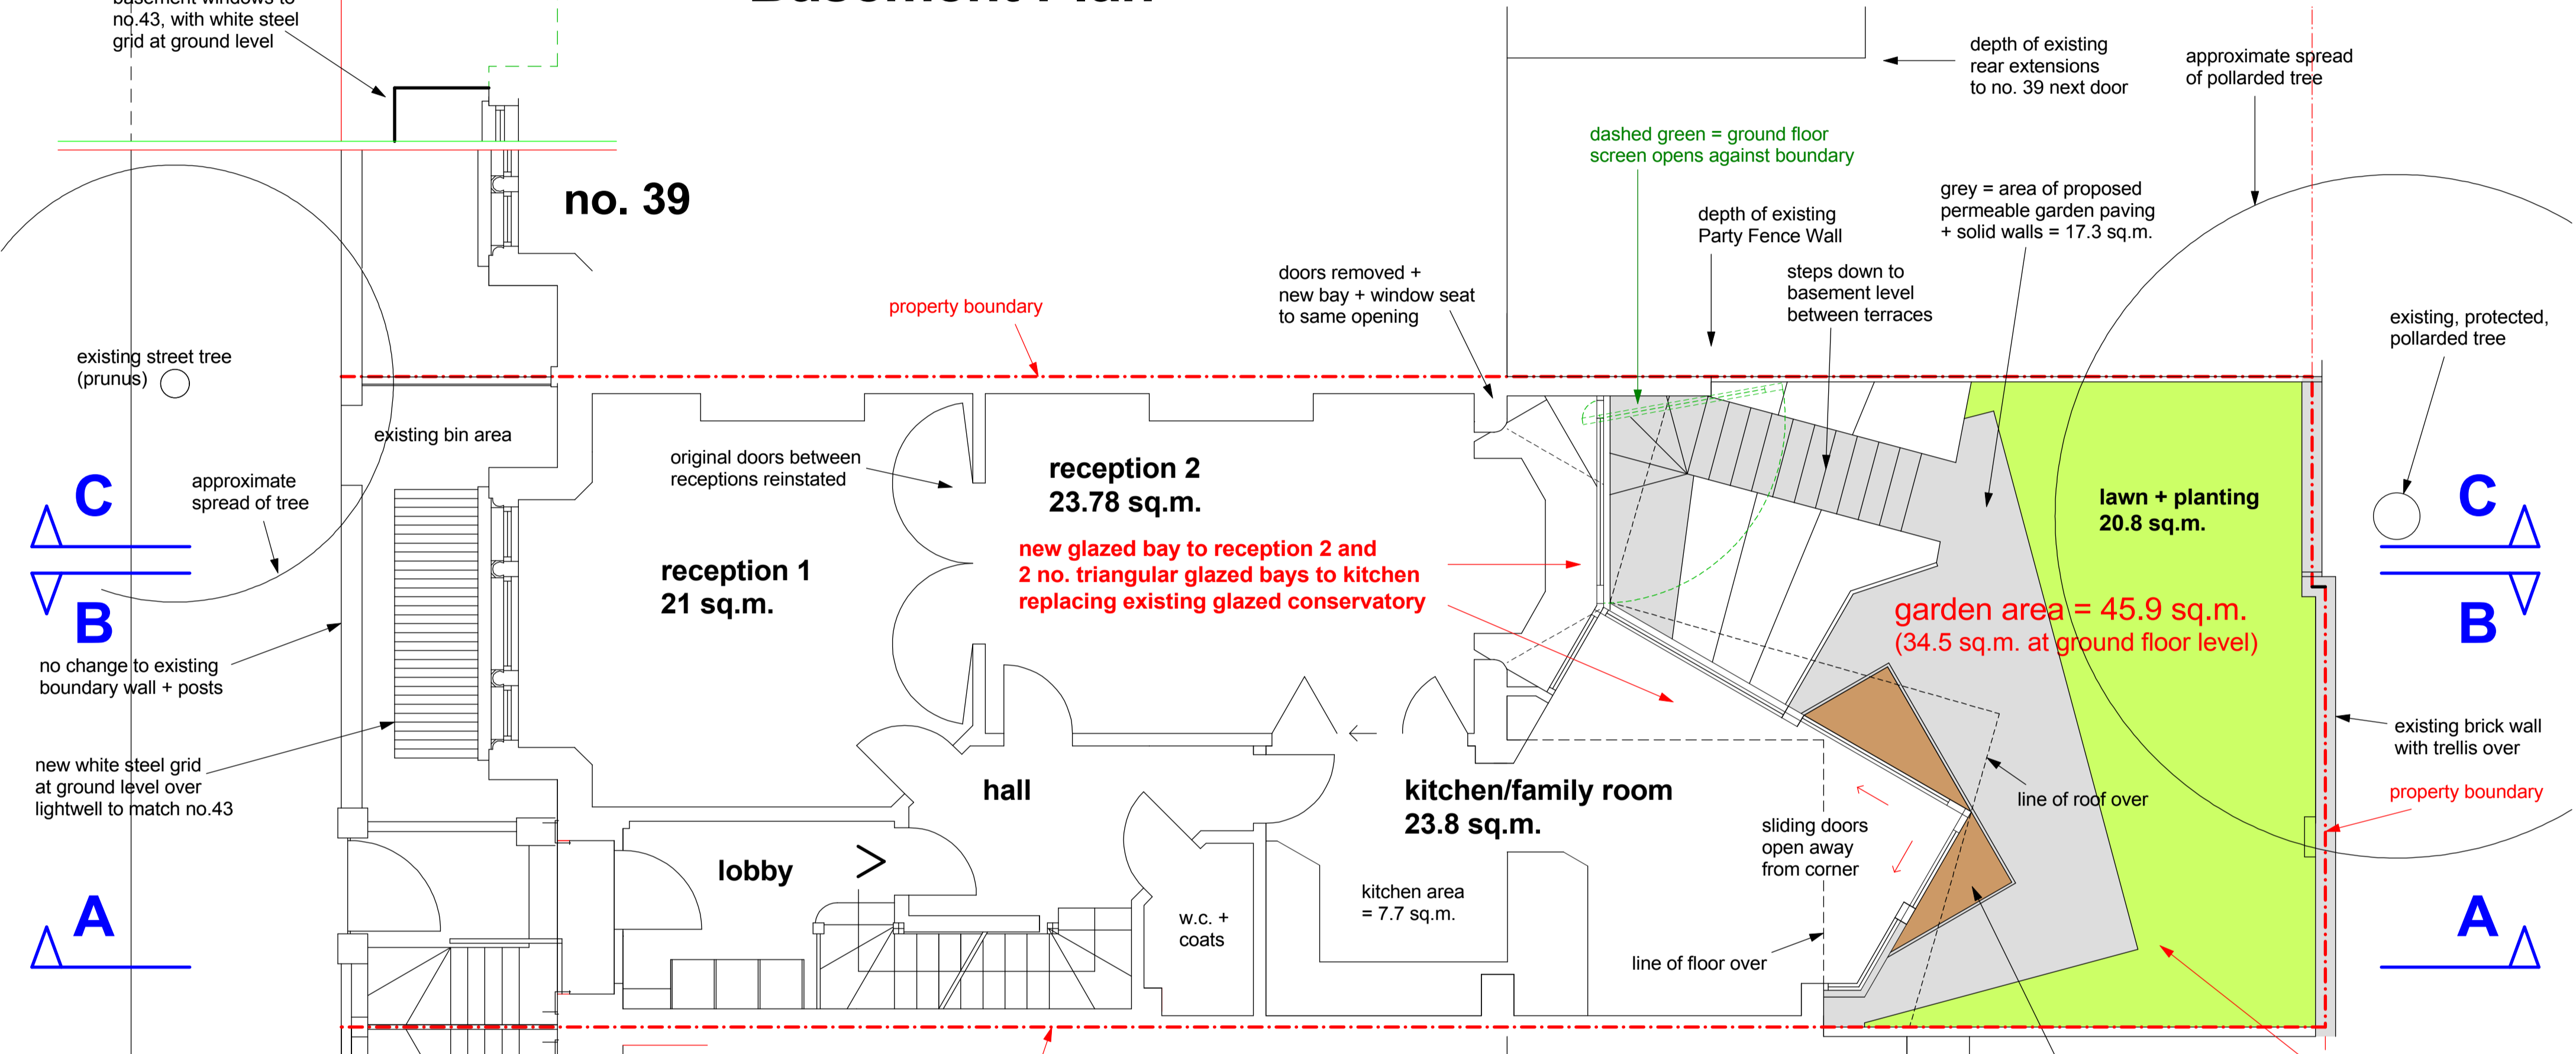

Ground Floor Plan

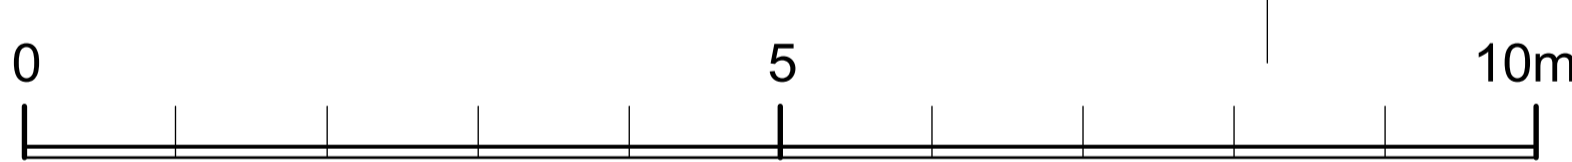


Scale: 1.50 at A1 + 1.100 at A3

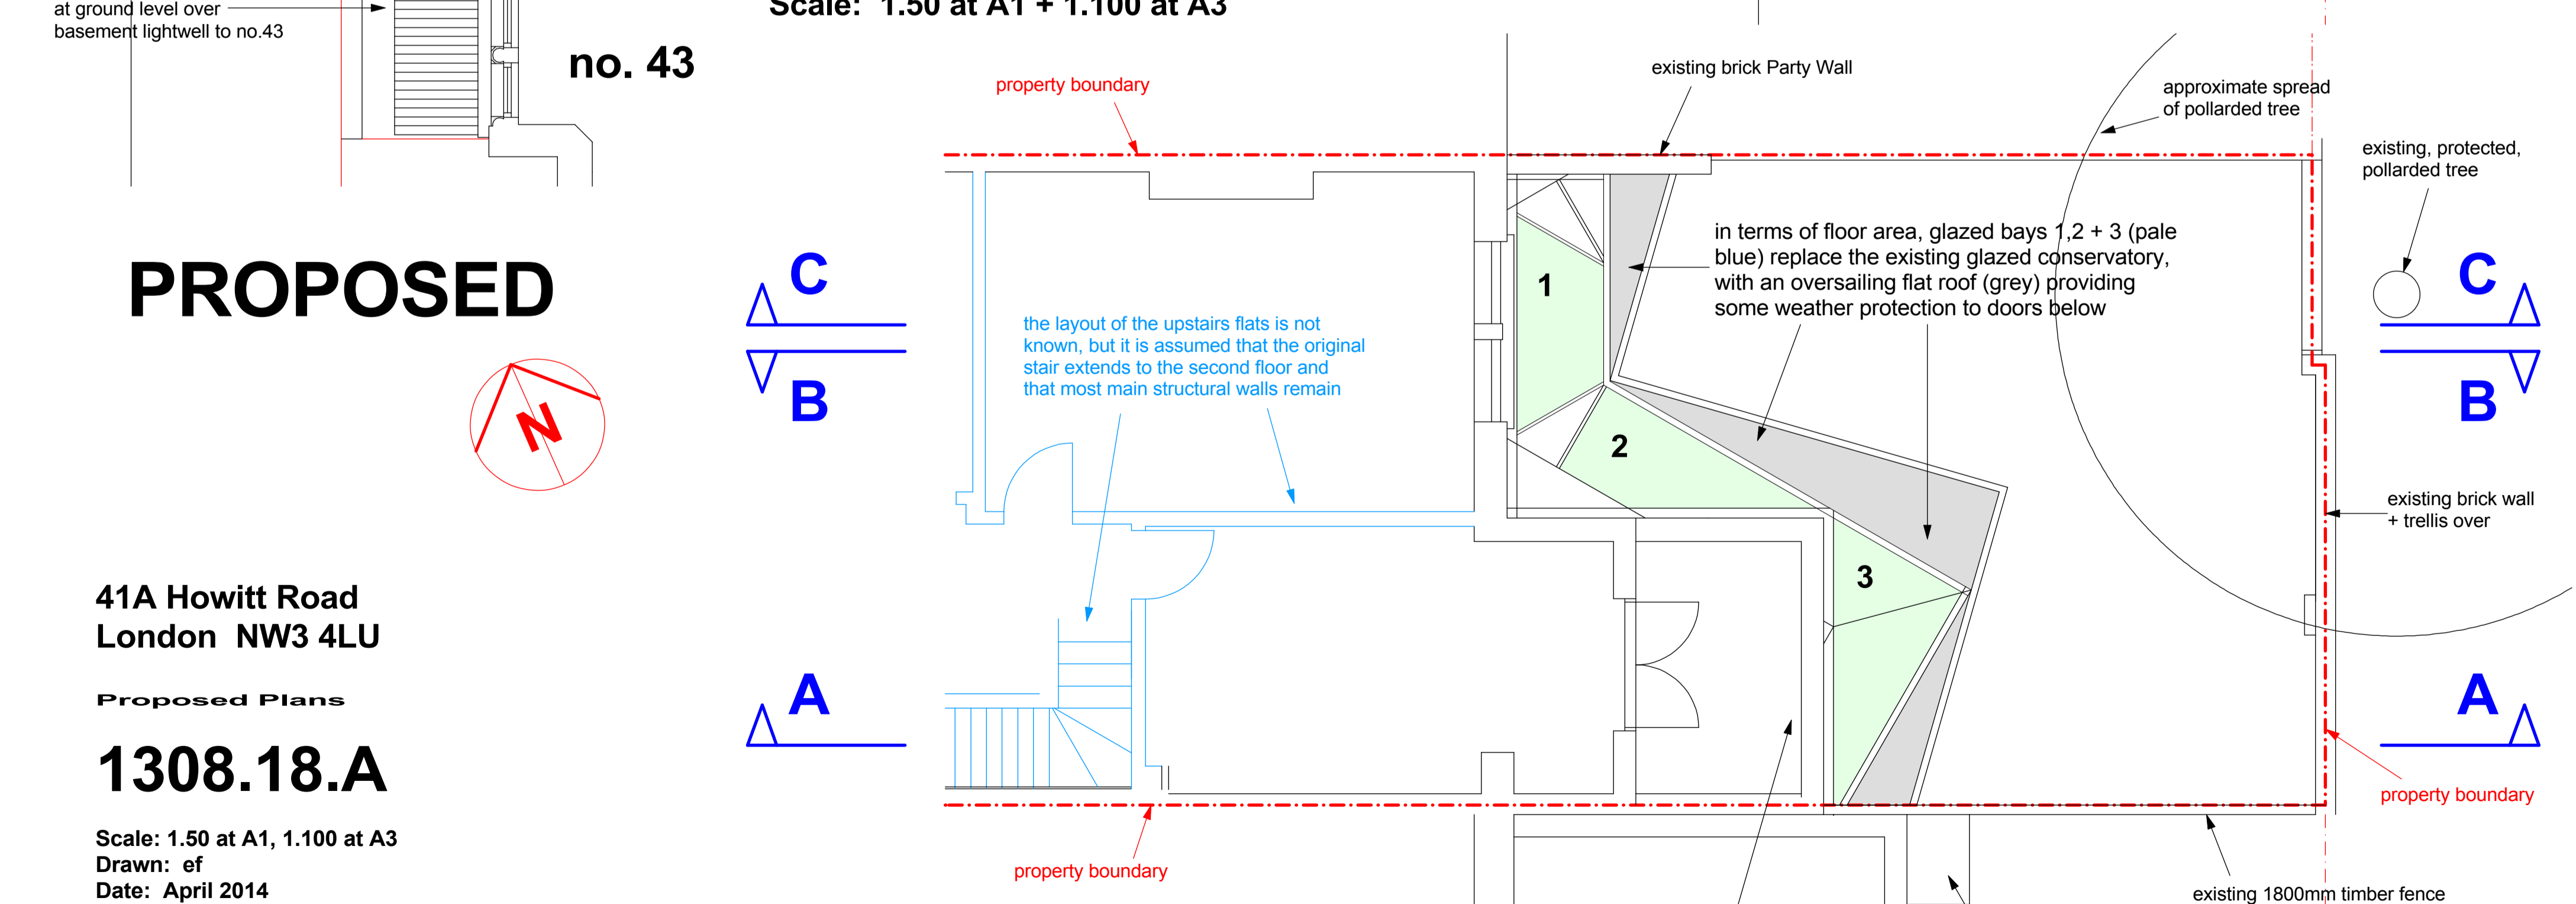

Partial Roof Plan

PROPOSED

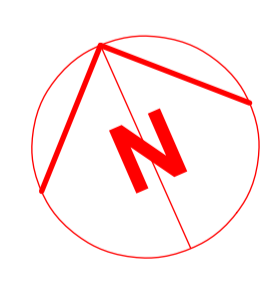

41A Howitt Road
London NW3 4LU

Proposed Plans
1308.18.A

Scale: 1.50 at A1, 1.100 at A3
Drawn: ef
Date: April 2014

Evan Ferguson Architects
Manor Farm, Helperthorpe
Malton, N.Yorks YO17 8TQ

Tel. 01944 738 255
evan@eferguson7.orangehome.co.uk