

41A Howitt Road
London NW3 4LU

Proposed Section CC
+ Rear Elevation


1308.20.A

Scale: 1.50 at A1, 1.100 at A3
Drawn: ef
Date: April 2014


Evan Ferguson Architects
Manor Farm, Helperthorpe
Malton, N.Yorks YO17 8TQ

Tel. 01944 738 255
evan@eferguson7.orangehome.co.uk

PROPOSED

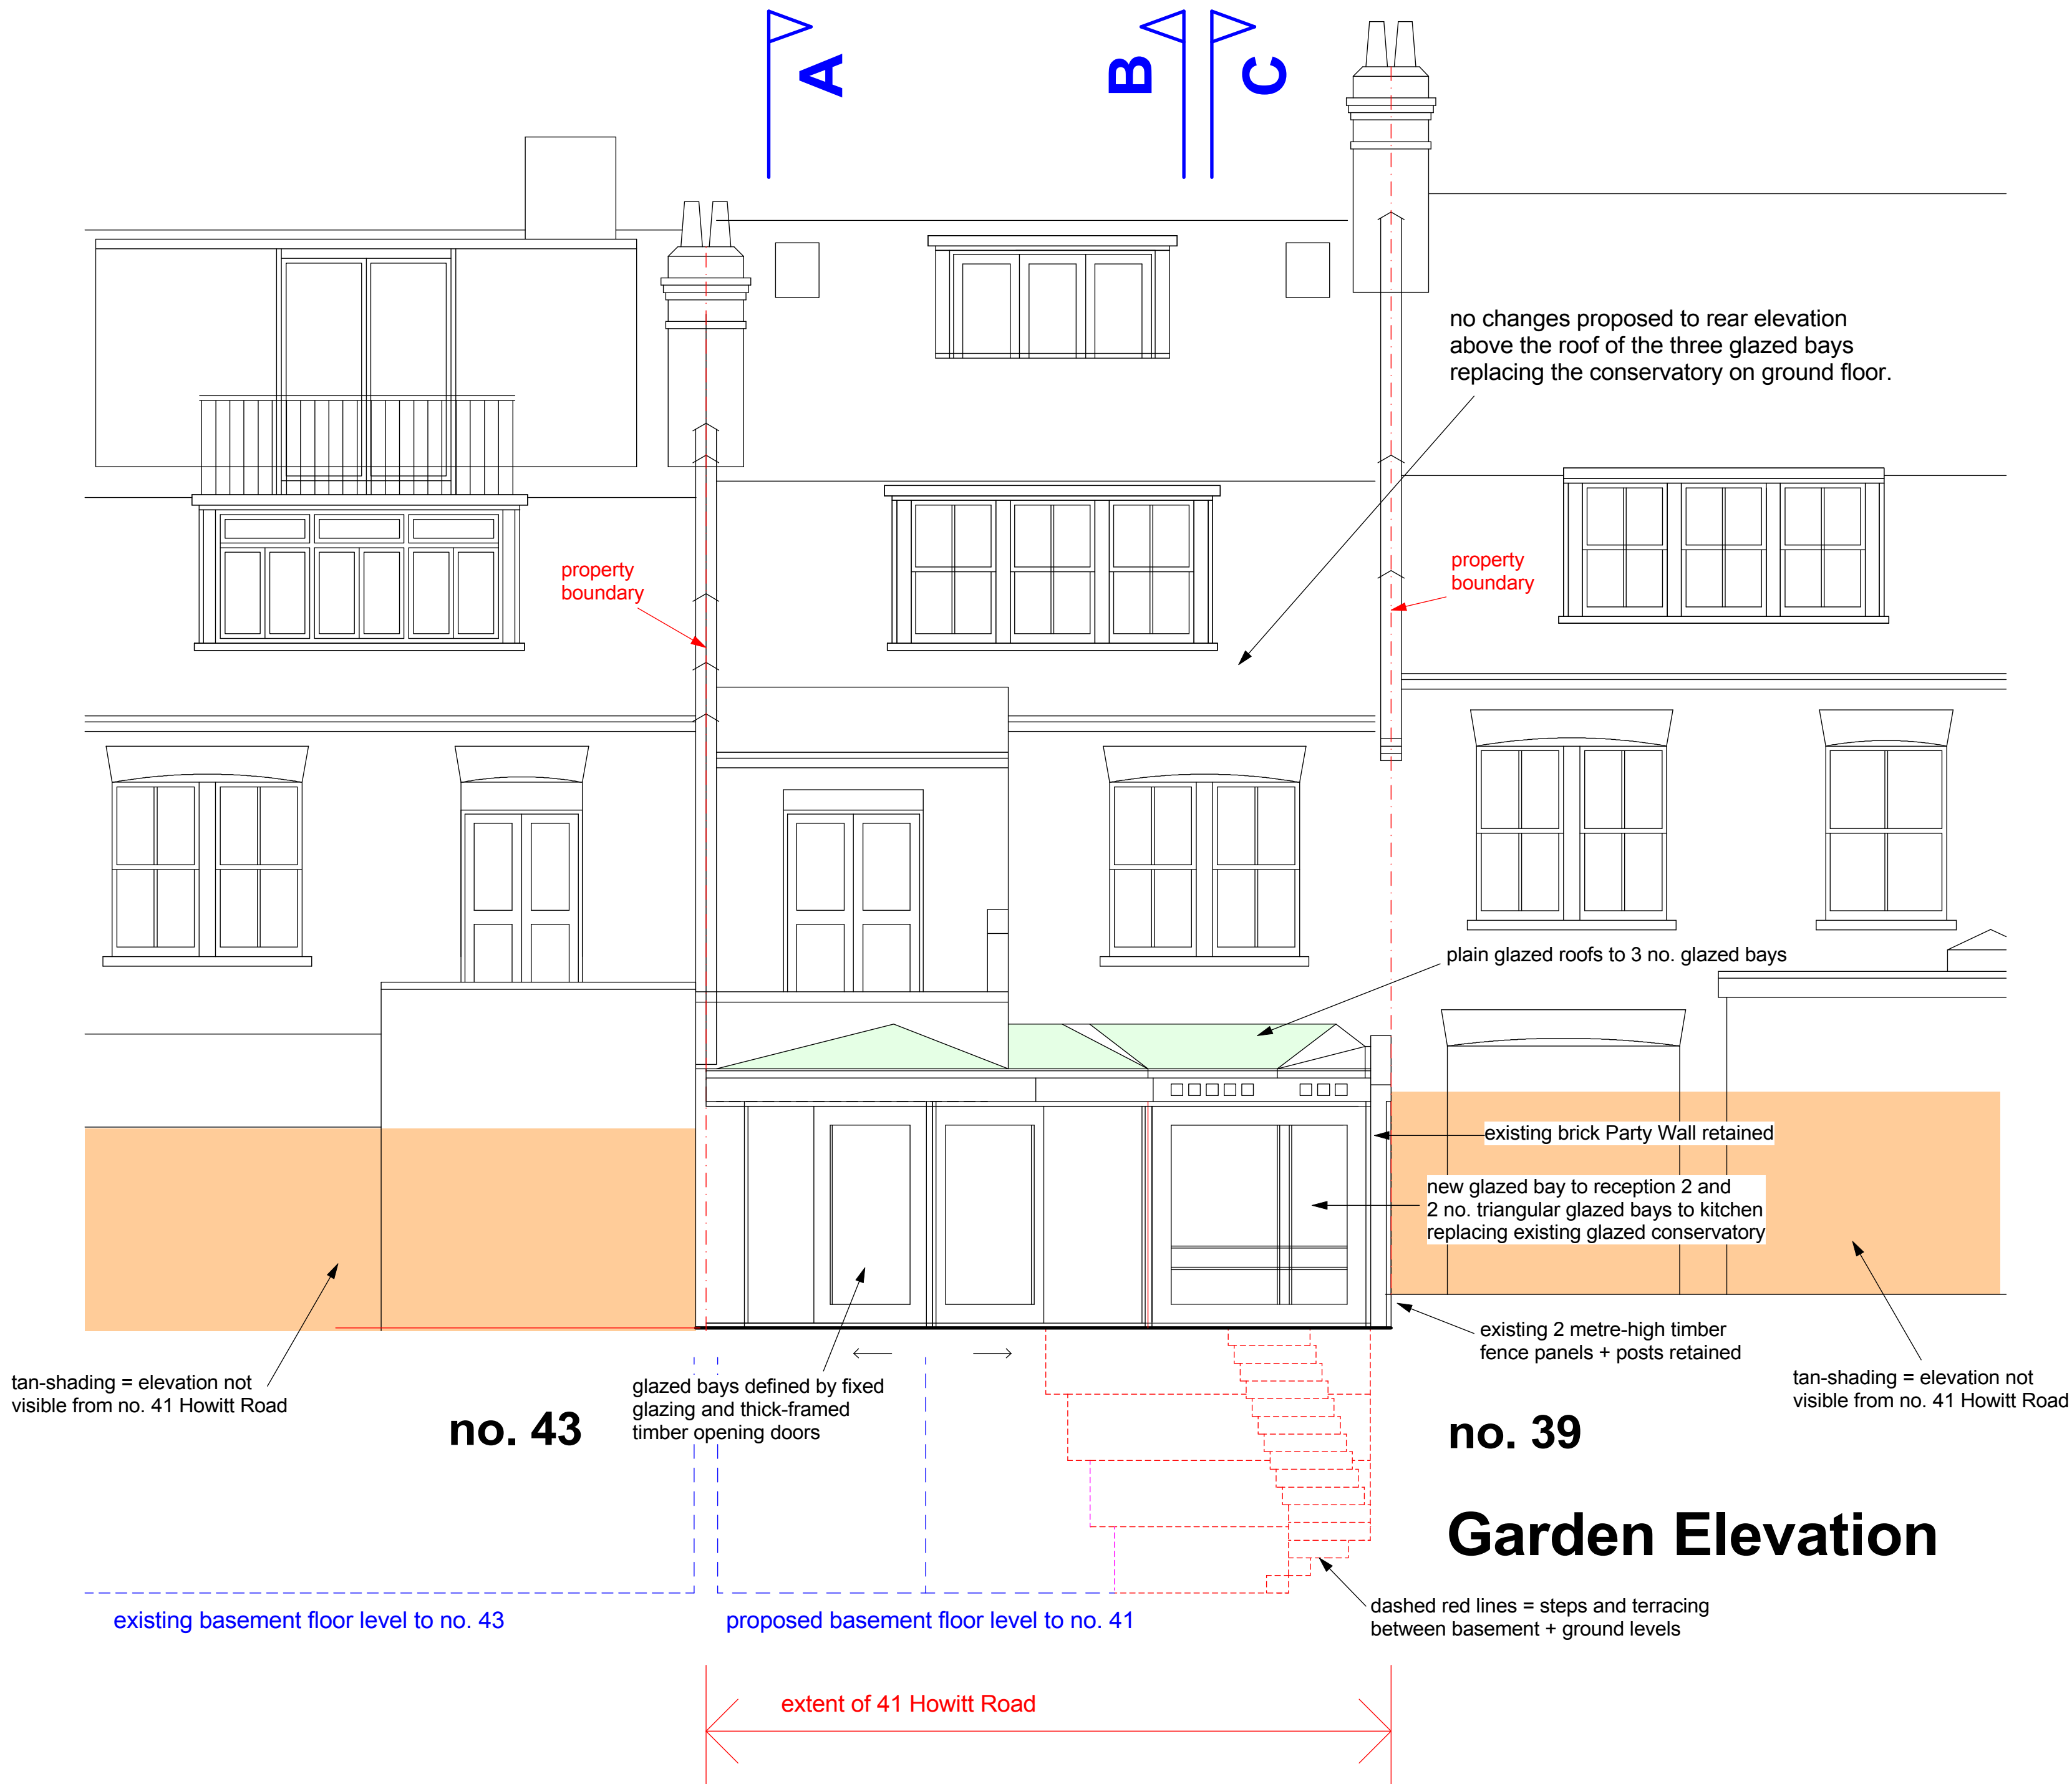

Section CC thru reception, bedrooms + garden steps

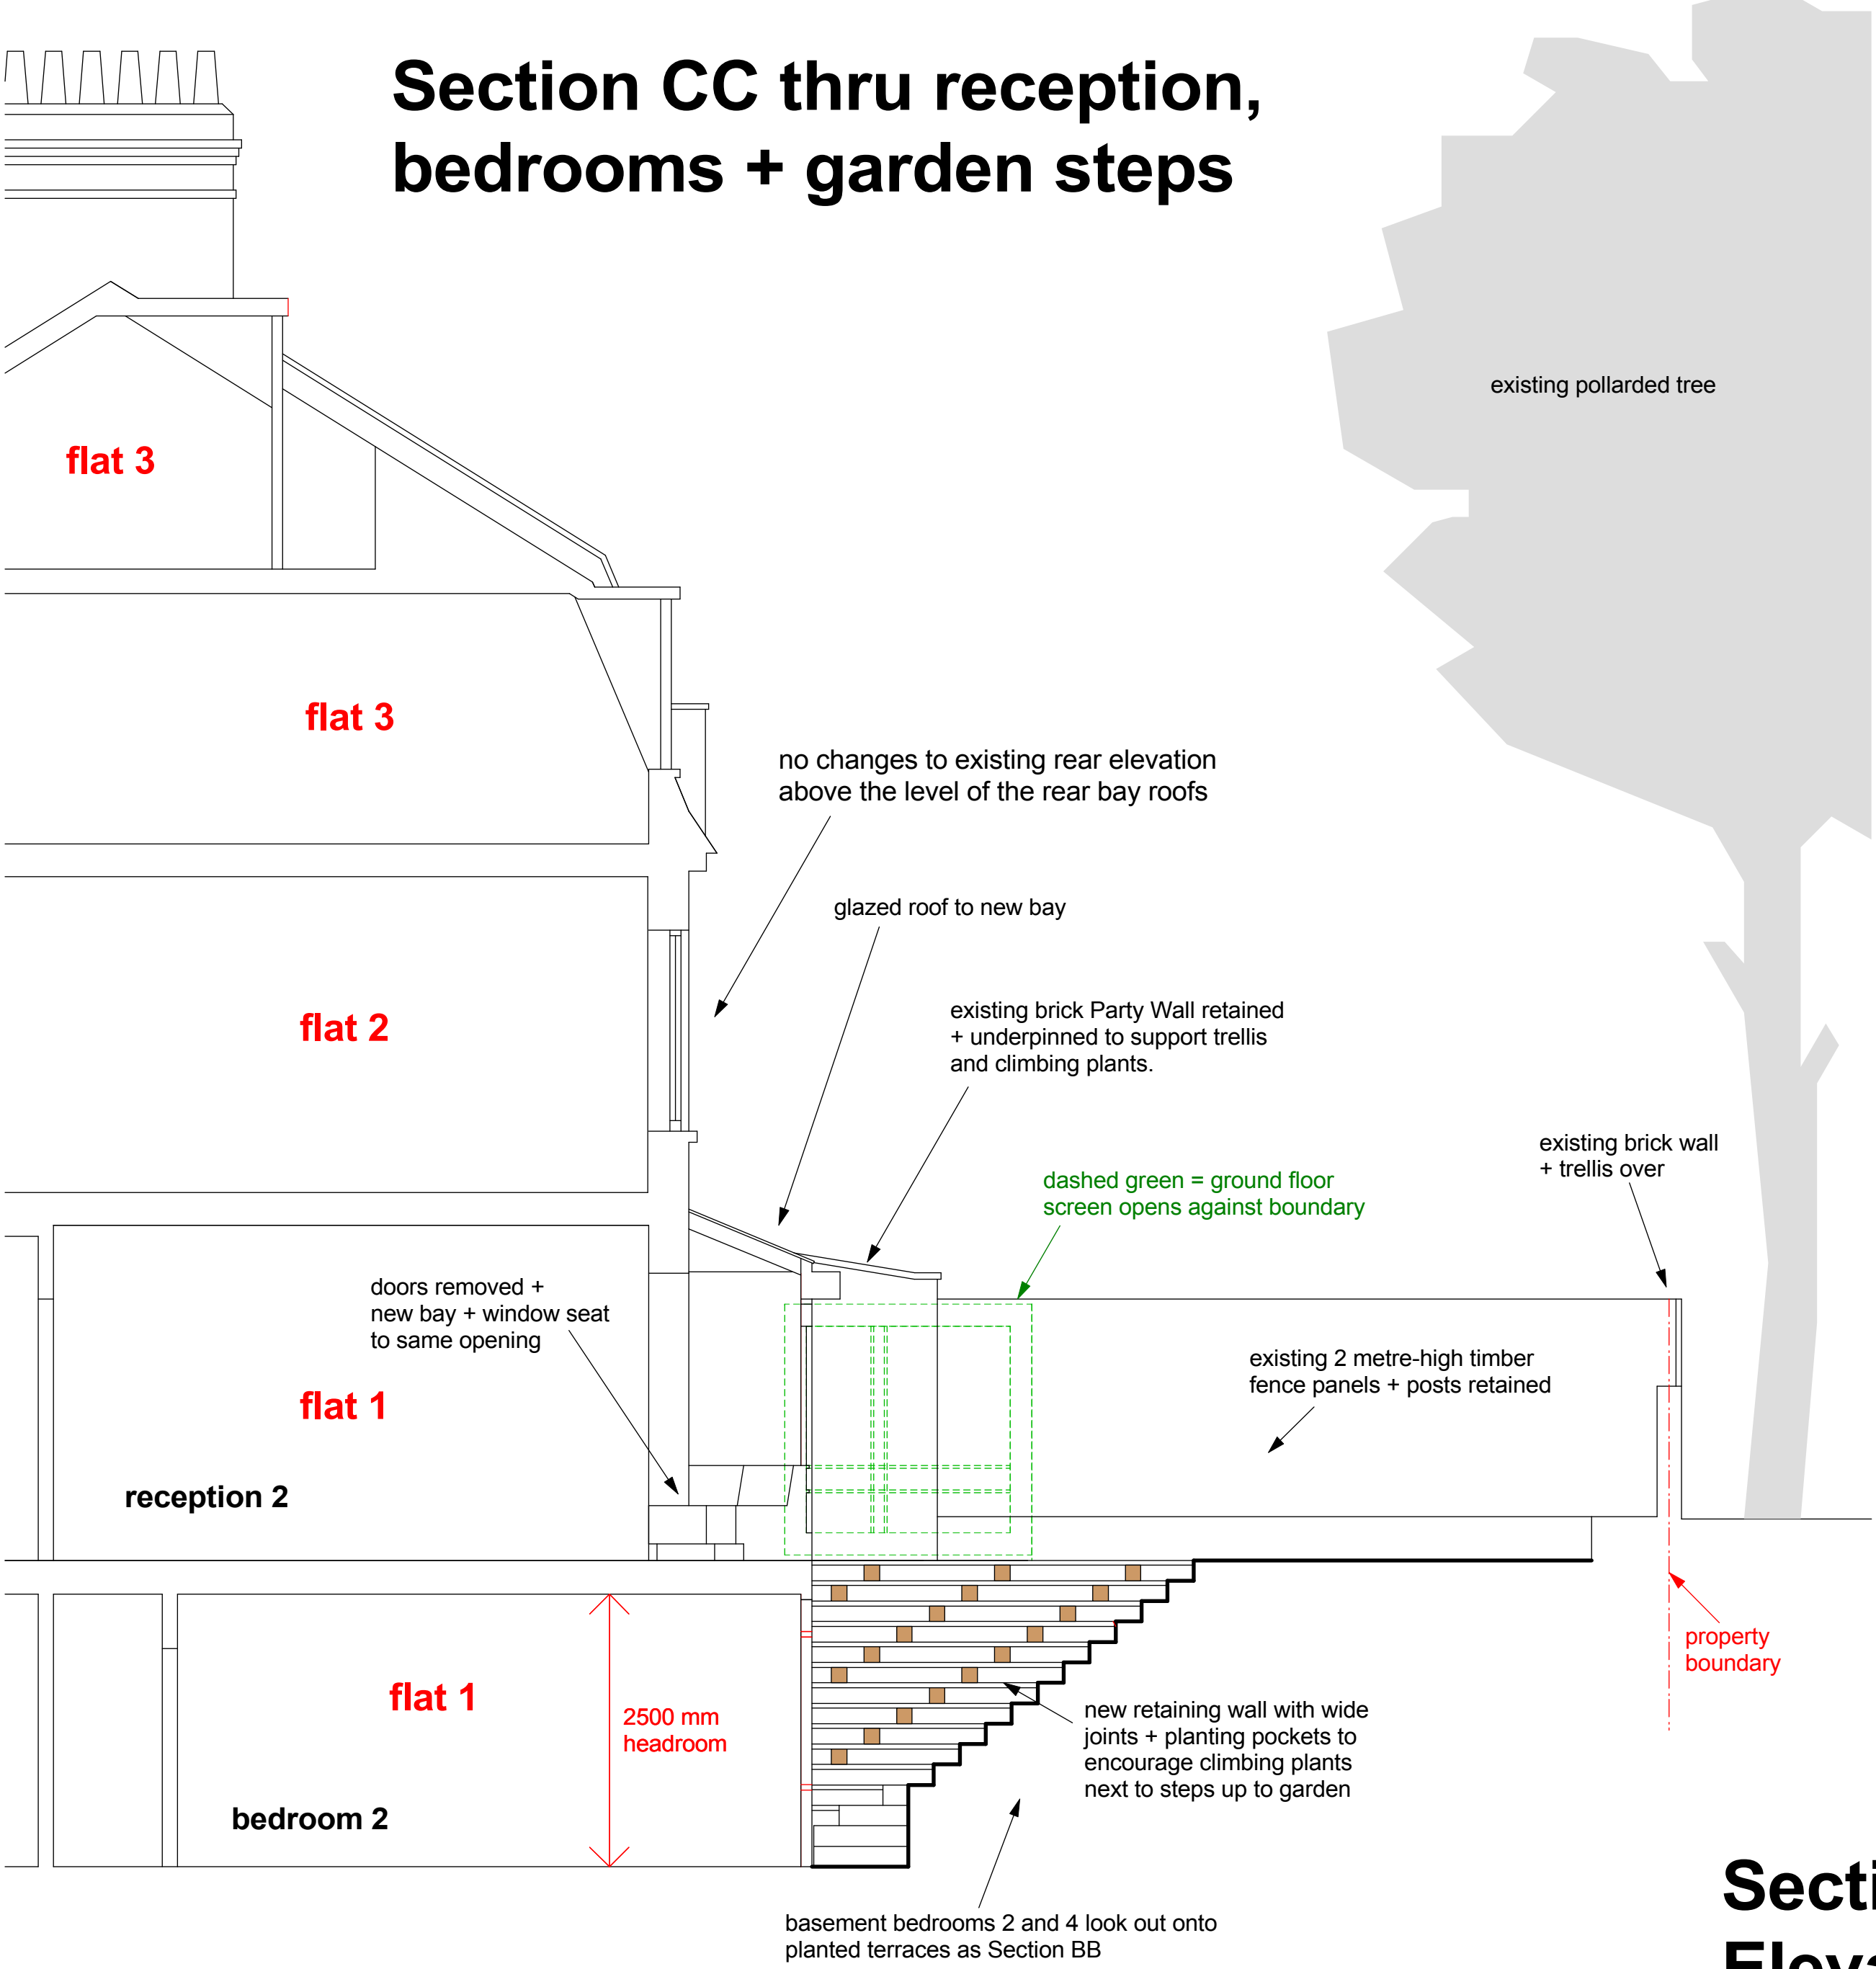

Sectional Elevation

