

Street Elevation to Howitt Road

no changes proposed to front elevation above the grille over the new lightwell



41A Howitt Road
London NW3 4LU

Proposed Elevation
to Howitt Road


1308.21.A

Scale: 1.50 at A1, 1.100 at A3
Drawn: ef
Date: April 2014

Evan Ferguson Architects
Manor Farm, Helperthorpe
Malton, N.Yorks YO17 8TQ

Tel. 01944 738 255
evan@eferguson7.orangehome.co.uk

PROPOSED

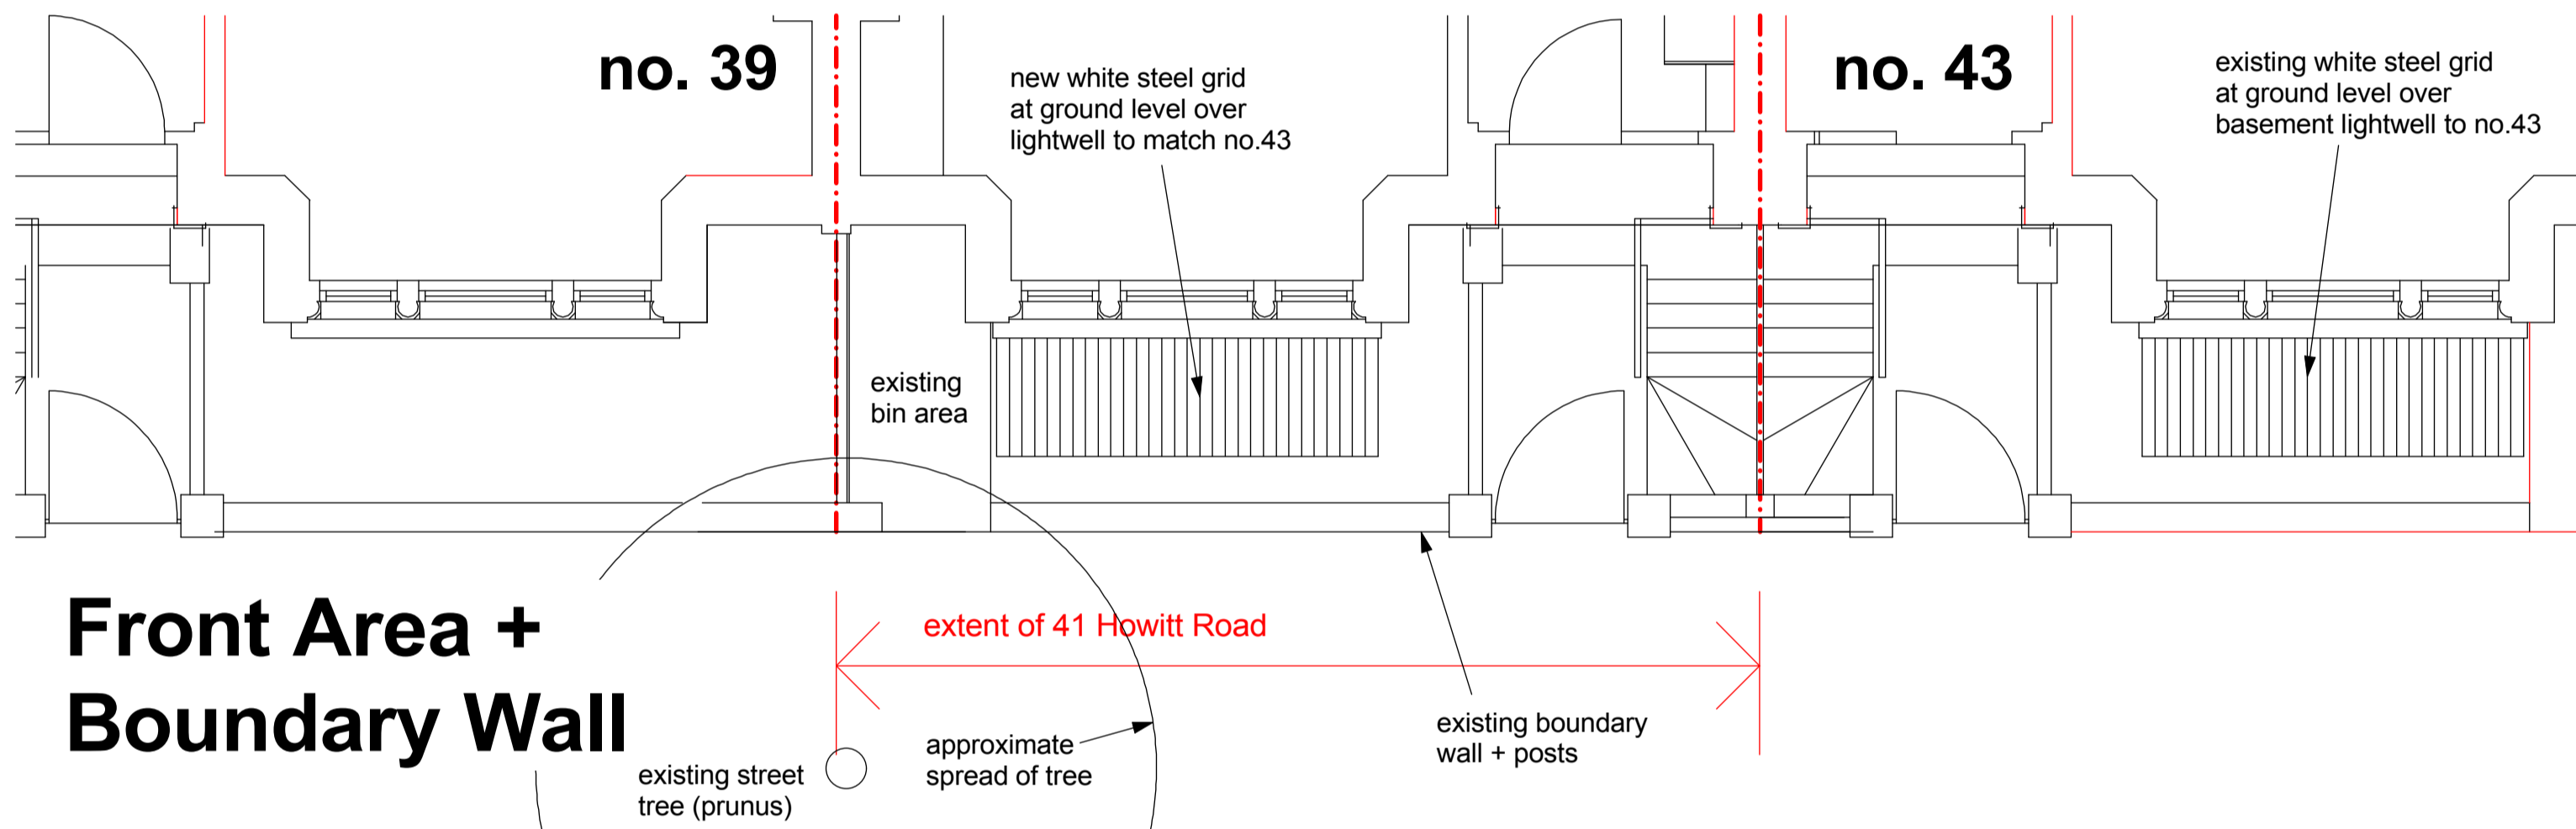

Front Area + Boundary Wall



Sectional Elevation thru Front Area.