




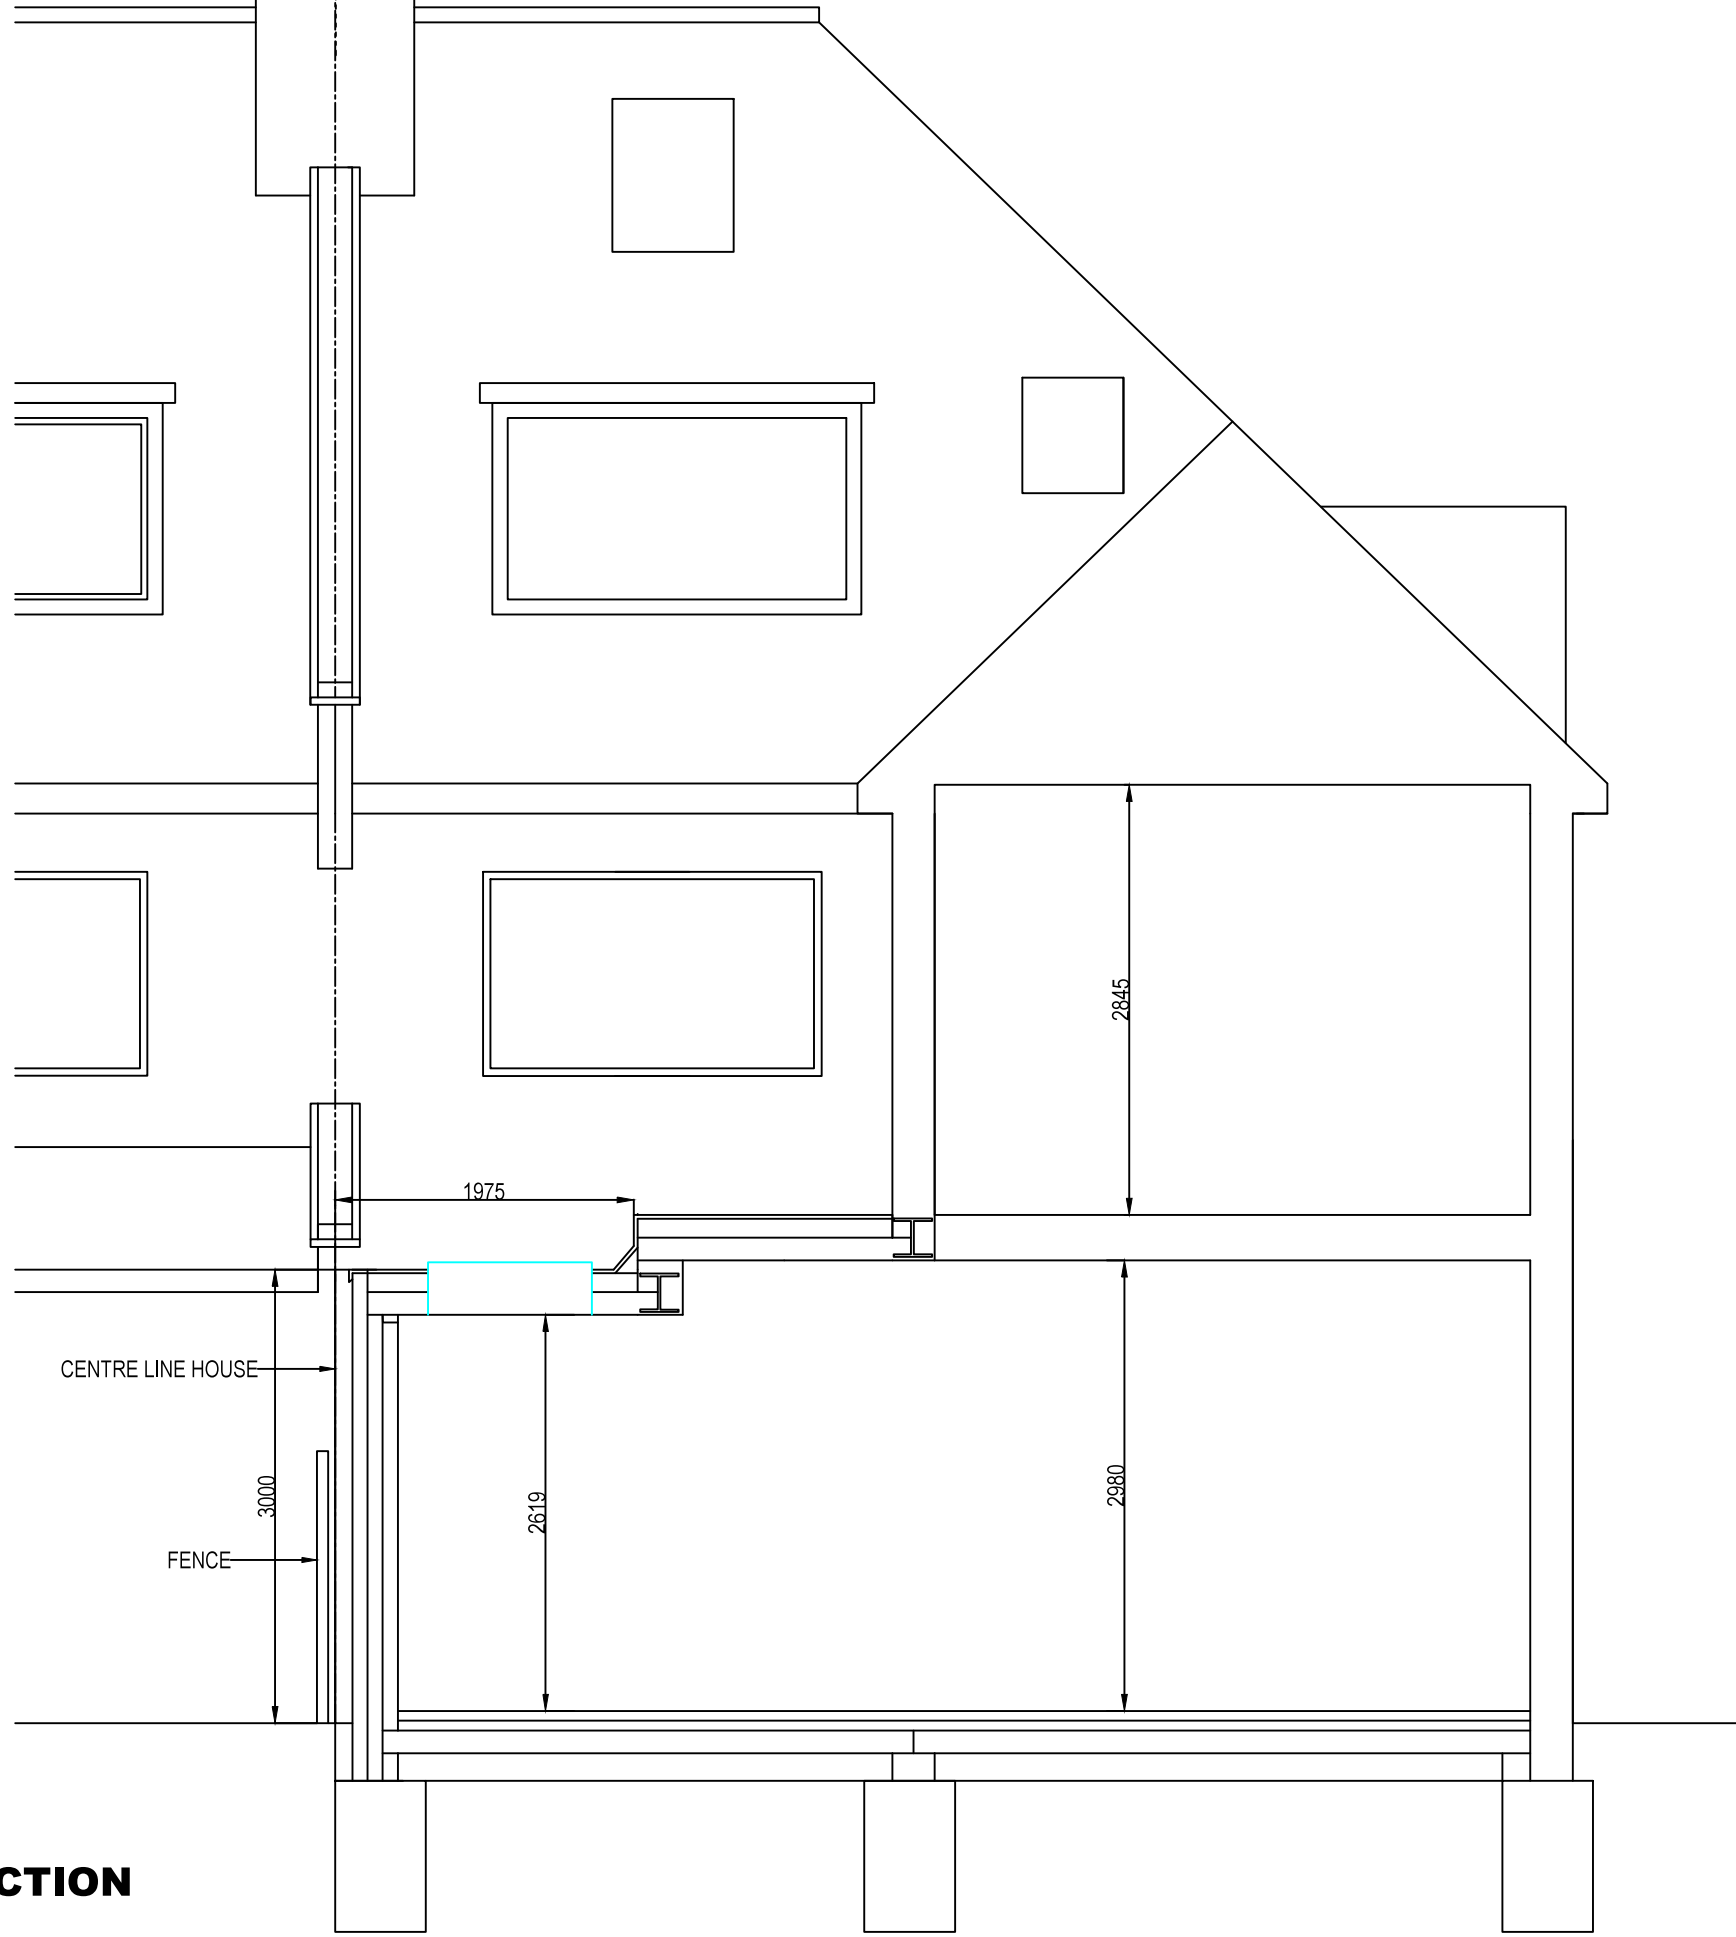


SECTION

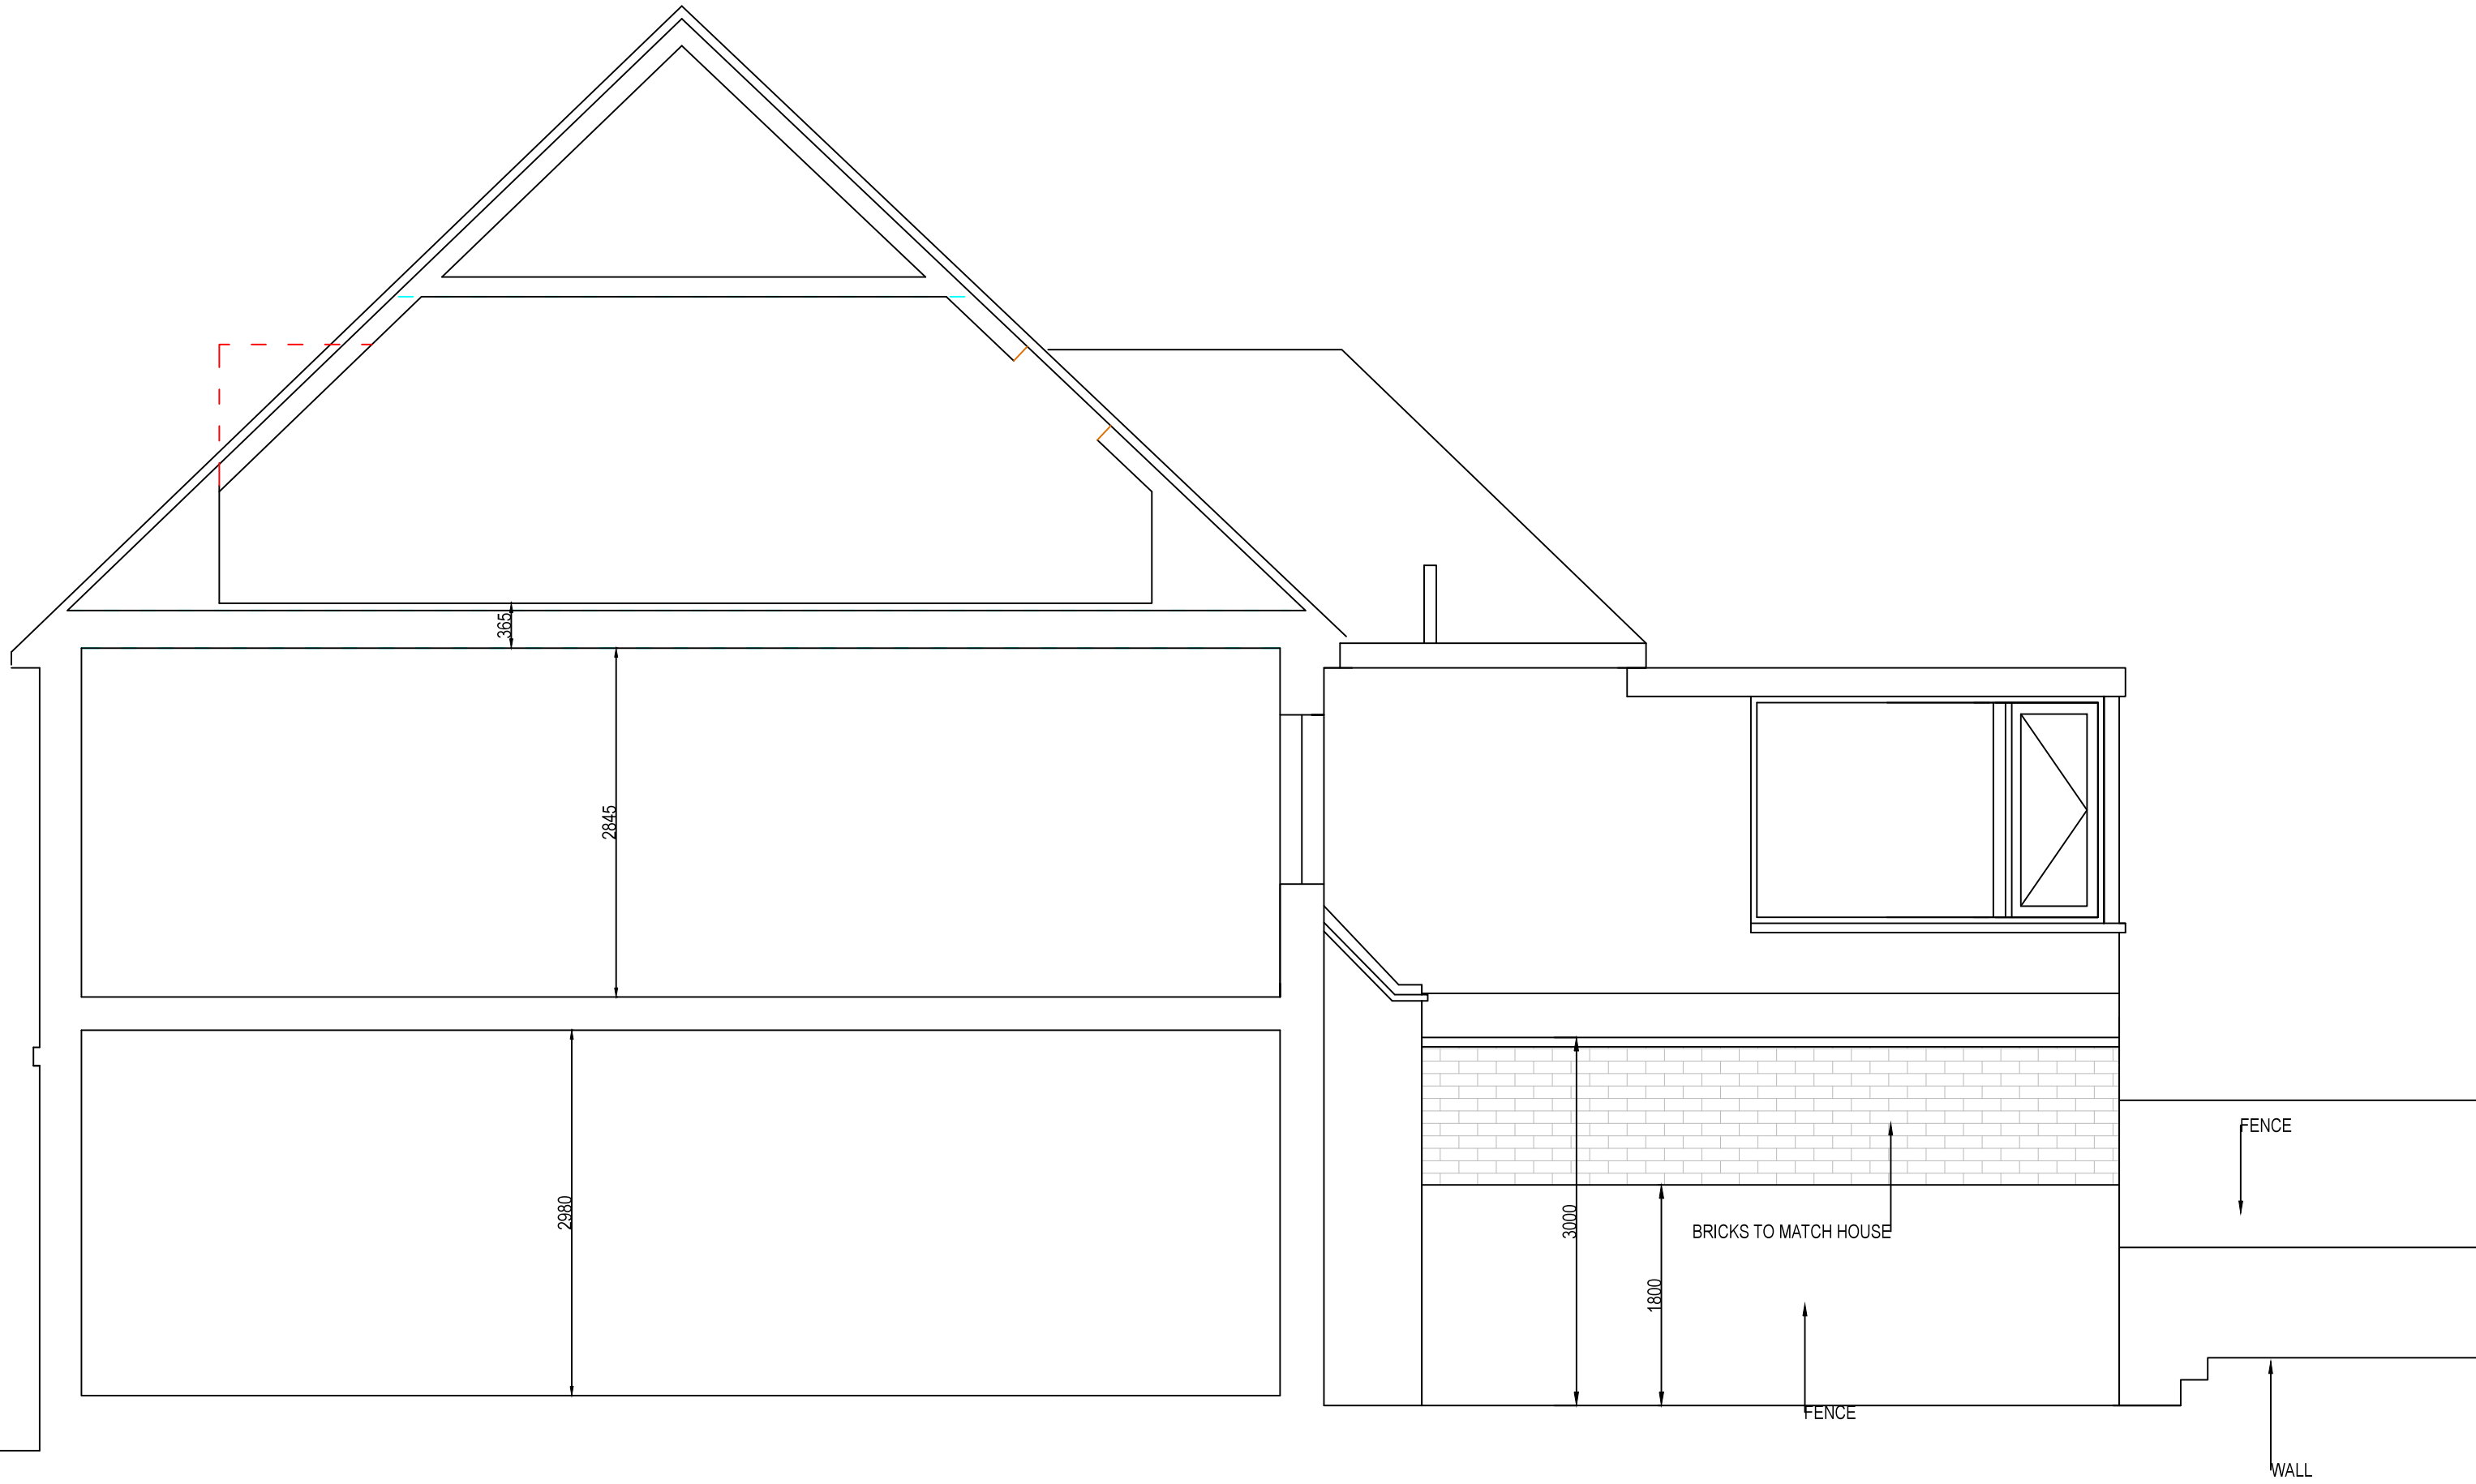


SOUTH ELEVATION

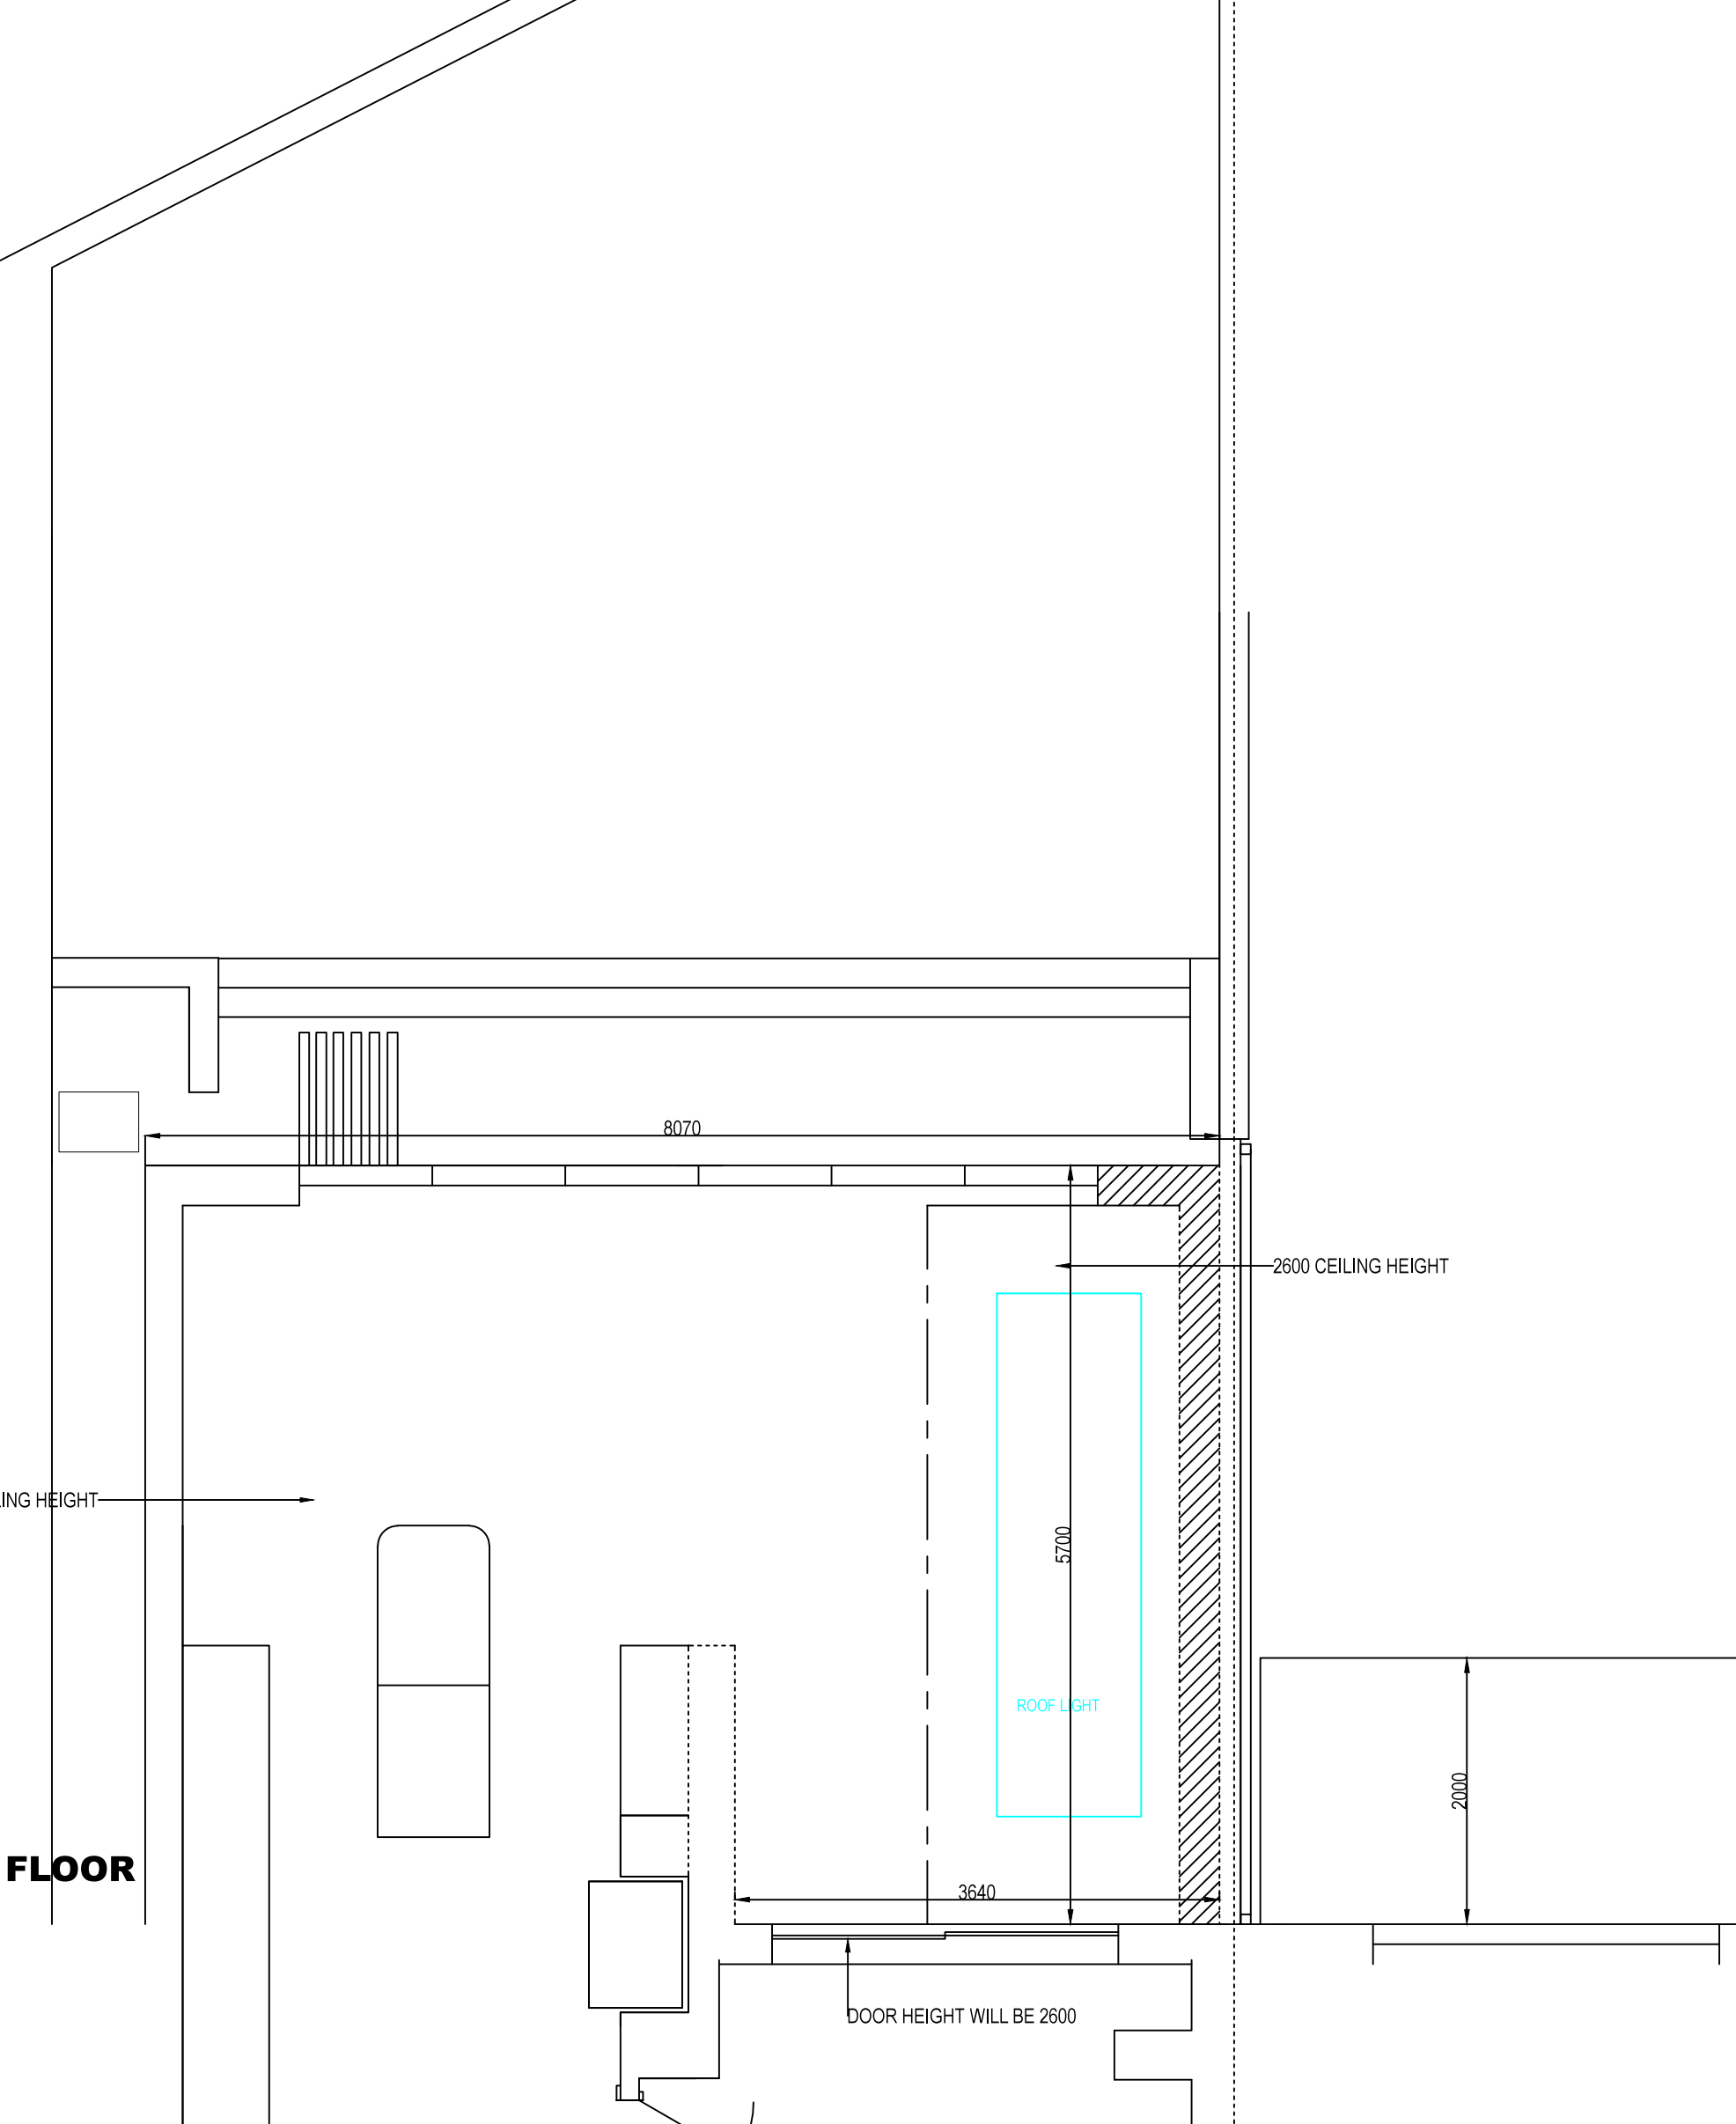

GROUND FLOOR

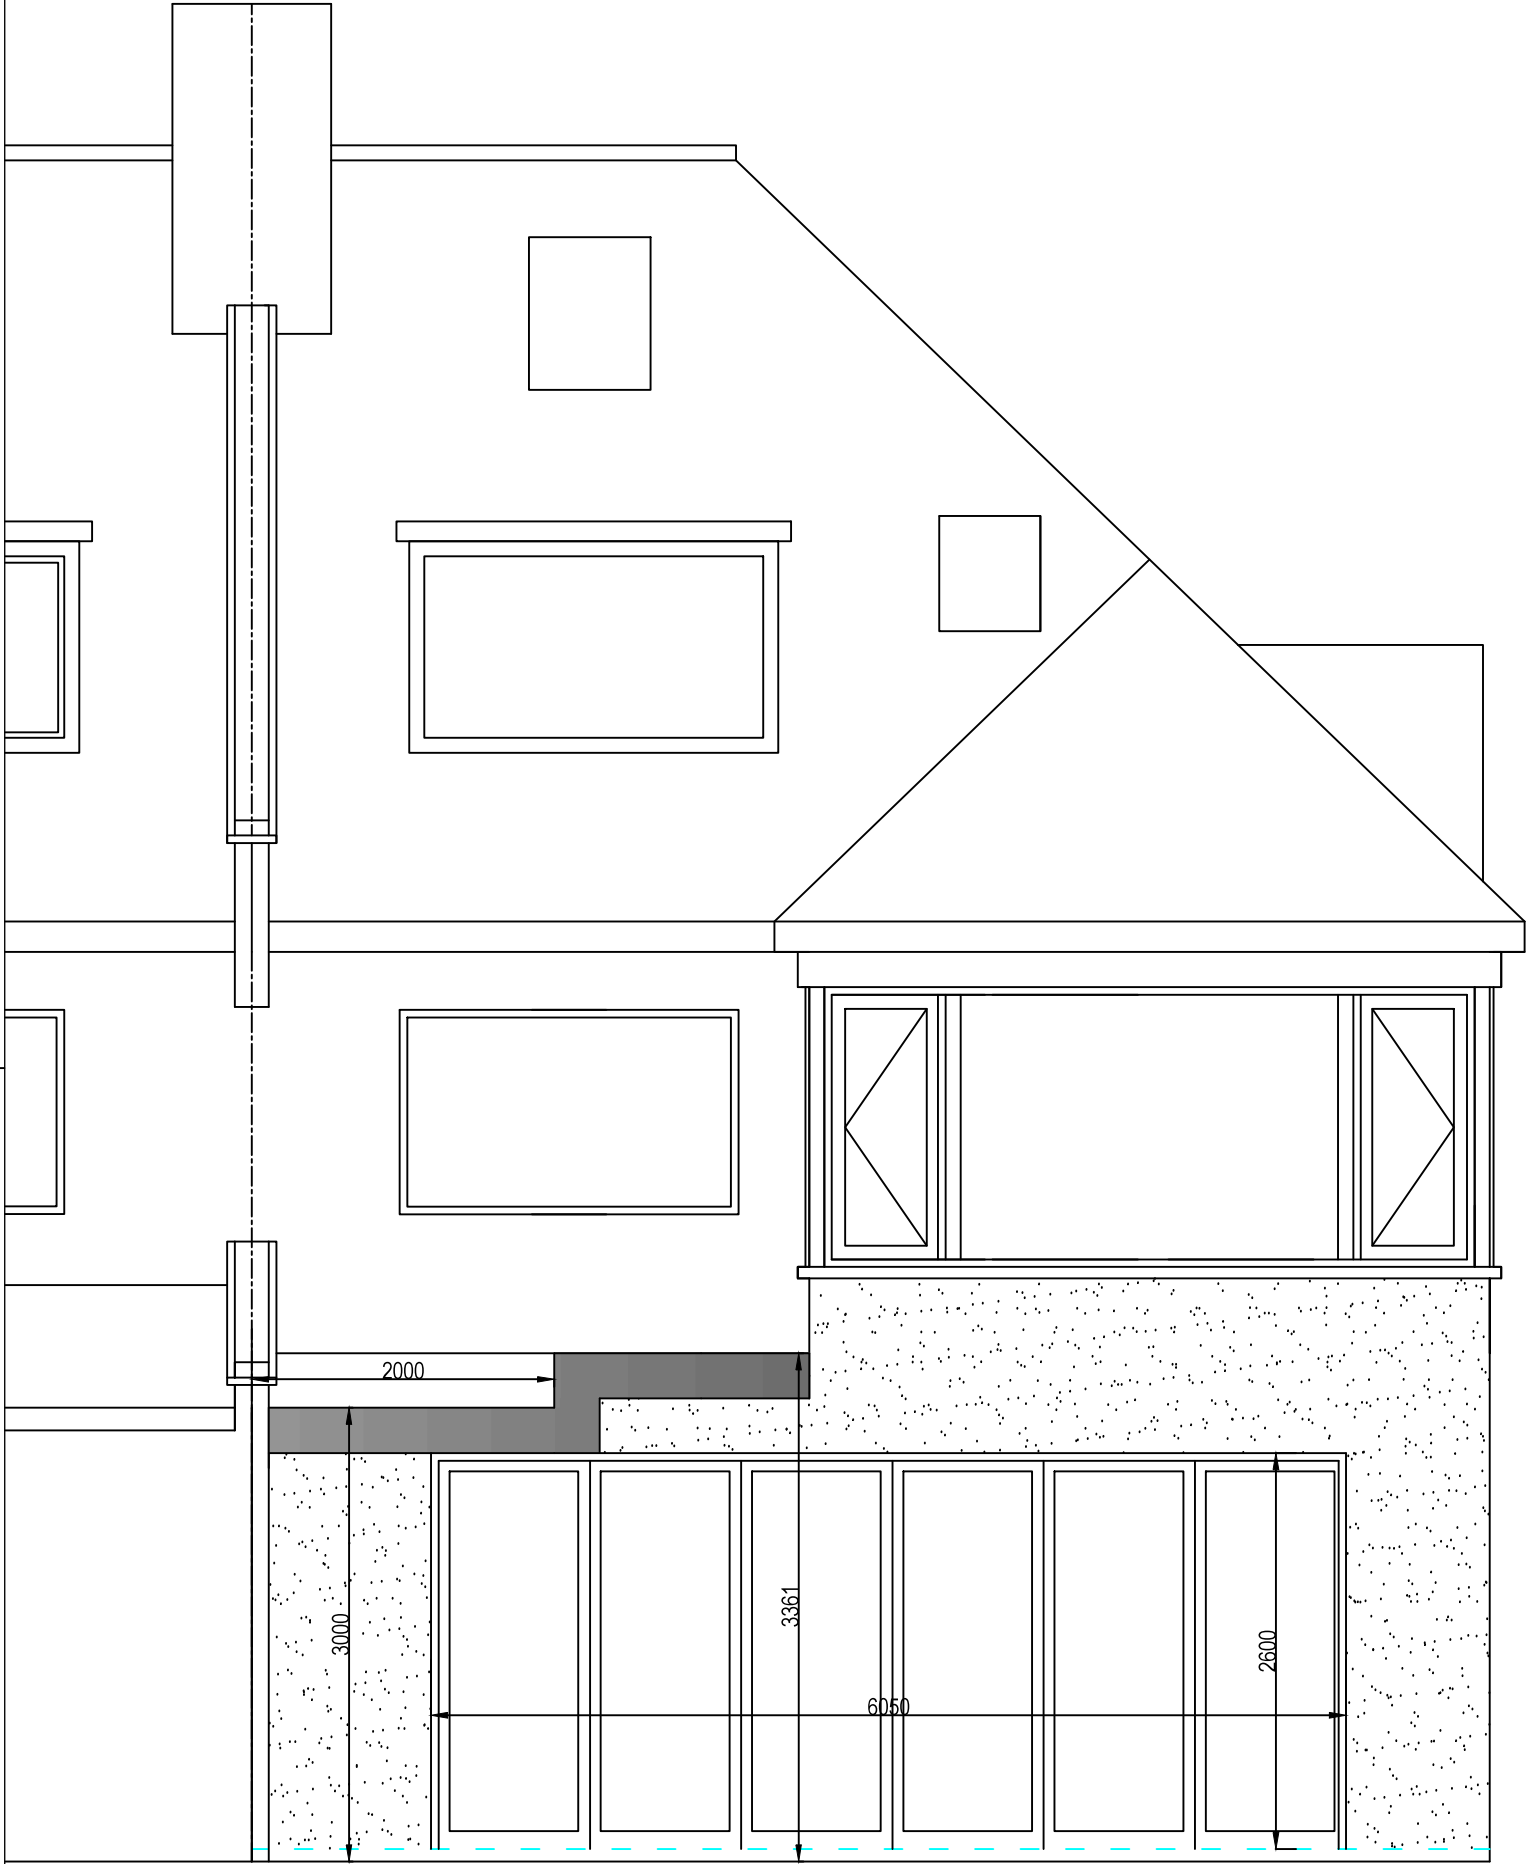

EAST ELEVATION

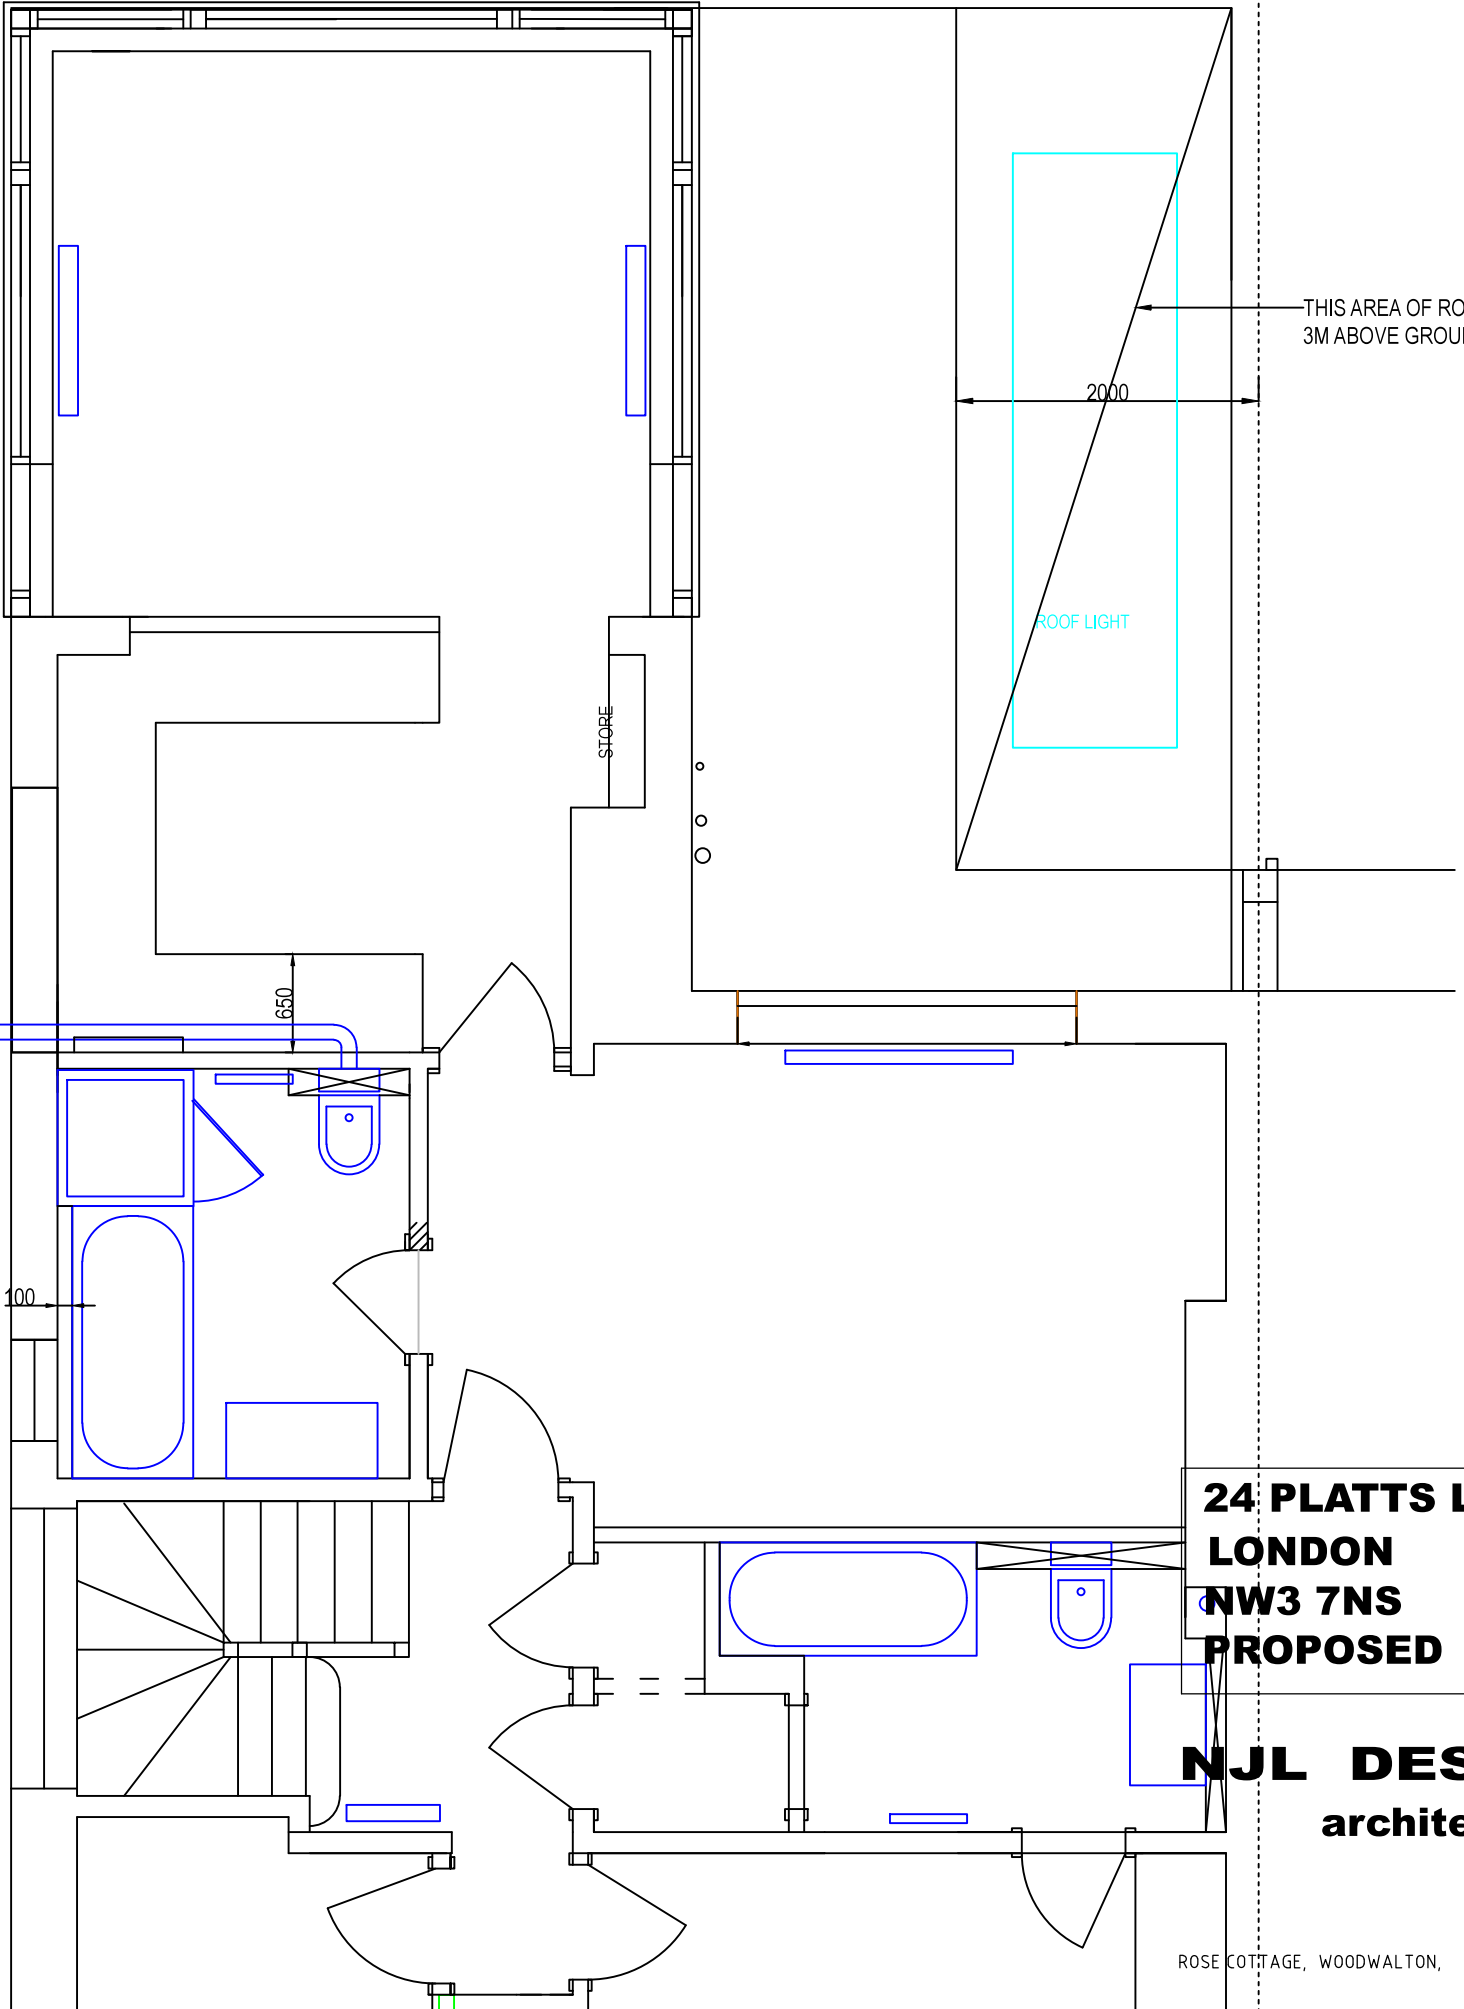

ROOF PLAN

24 PLATTS LANE
LONDON
NW3 7NS
PROPOSED

NJL DESIGN
architectural

ROSE KOTTAGE, WOODWALTON, HUNTINGDON, CAMBS PE28 5YN
TEL/FAX 01487 77 33 46
MOBILE 07836 781658
OFFICE@njldesign.co.uk

DRG NO: 14/10/10
SCALE: 1:50 on A1 paper
DATE: 01/07/2014
VERSION: 01

