


EXISTING ROOF PLAN

Scale 1:100 @ A3

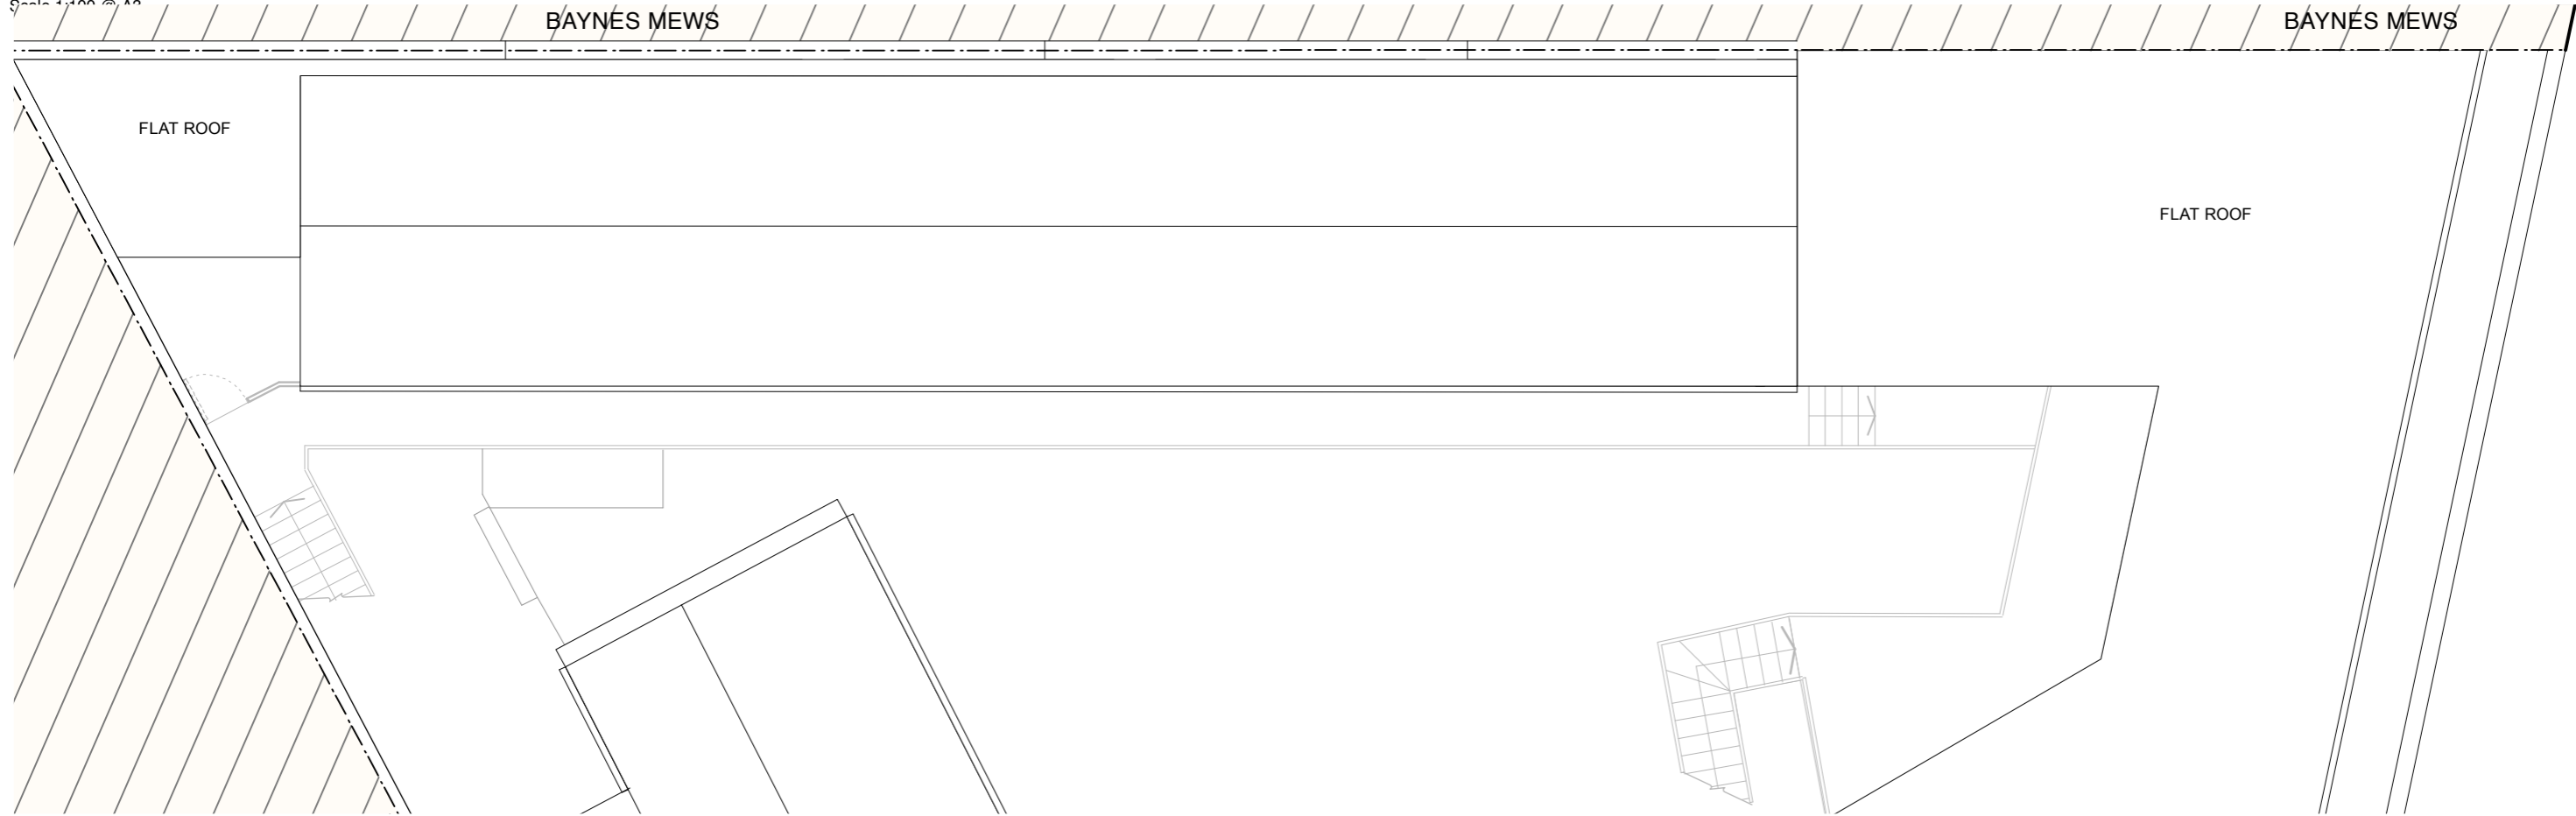

PROPOSED ROOF PLAN

Scale 1:100 @ A3

<table border="1"> <thead> <tr> <th>REV.</th> <th>DATE</th> <th>NOTES</th> </tr> </thead> <tbody> <tr><td> </td><td> </td><td> </td></tr> <tr><td> </td><td> </td><td> </td></tr> <tr><td> </td><td> </td><td> </td></tr> </tbody> </table>			REV.	DATE	NOTES										PROJECT McCrone Mews, Belsize Lane, London, NW3 5BG			DRAWING TITLE EXISTING AND PROPOSED ROOF PLAN		
REV.	DATE	NOTES																		
CLIENT FBD Fulcrum Building Design Ltd. 9 Heneage Street, London, E1 5LJ			SCALE 1:100 @ A3			DATE Sep 2014			DWG BY DW			REV.								
CHECKED			DWG NO. 14-14 - PL - 06			TEL: 07974086475 E-MAIL: dean@fbd-ltd.com www.fbd-ltd.com														

This drawing is the copyright of FULCRUM BUILDING DESIGN LTD. Figures/dimensions to be taken in preference to those scaled. All dimensions to be checked on site before any work proceeds. Drawing not to be used for land transfer purposes. Drawings to be read in conjunction with relevant drawings and specification. Not to be reproduced, retained or disclosed to any unauthorised person either wholly or in part without written permission.