


0 1m 2m 4m 8m

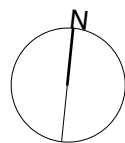

REVISION DATE

Yeates Design LLP  
74 Clerkenwell Road  
London EC1M 5QA  
tel: 020 7251 6667  
www.yeatesdesign.co.uk



PROJECT : 5 HIGHFIELD GROVE  
HIGHGATE, LONDON  
N6 6 HN


DRAWING :  
EXISTING SITE PLAN

SCALE : 1:200 @ A3


DATE : JULY 2014

DWG NO. 548/P/002 DWN BY :


DRAWING STATUS : FOR INFORMATION ☐  
FOR PLANNING ☒ FOR CONSTRUCTION ☐

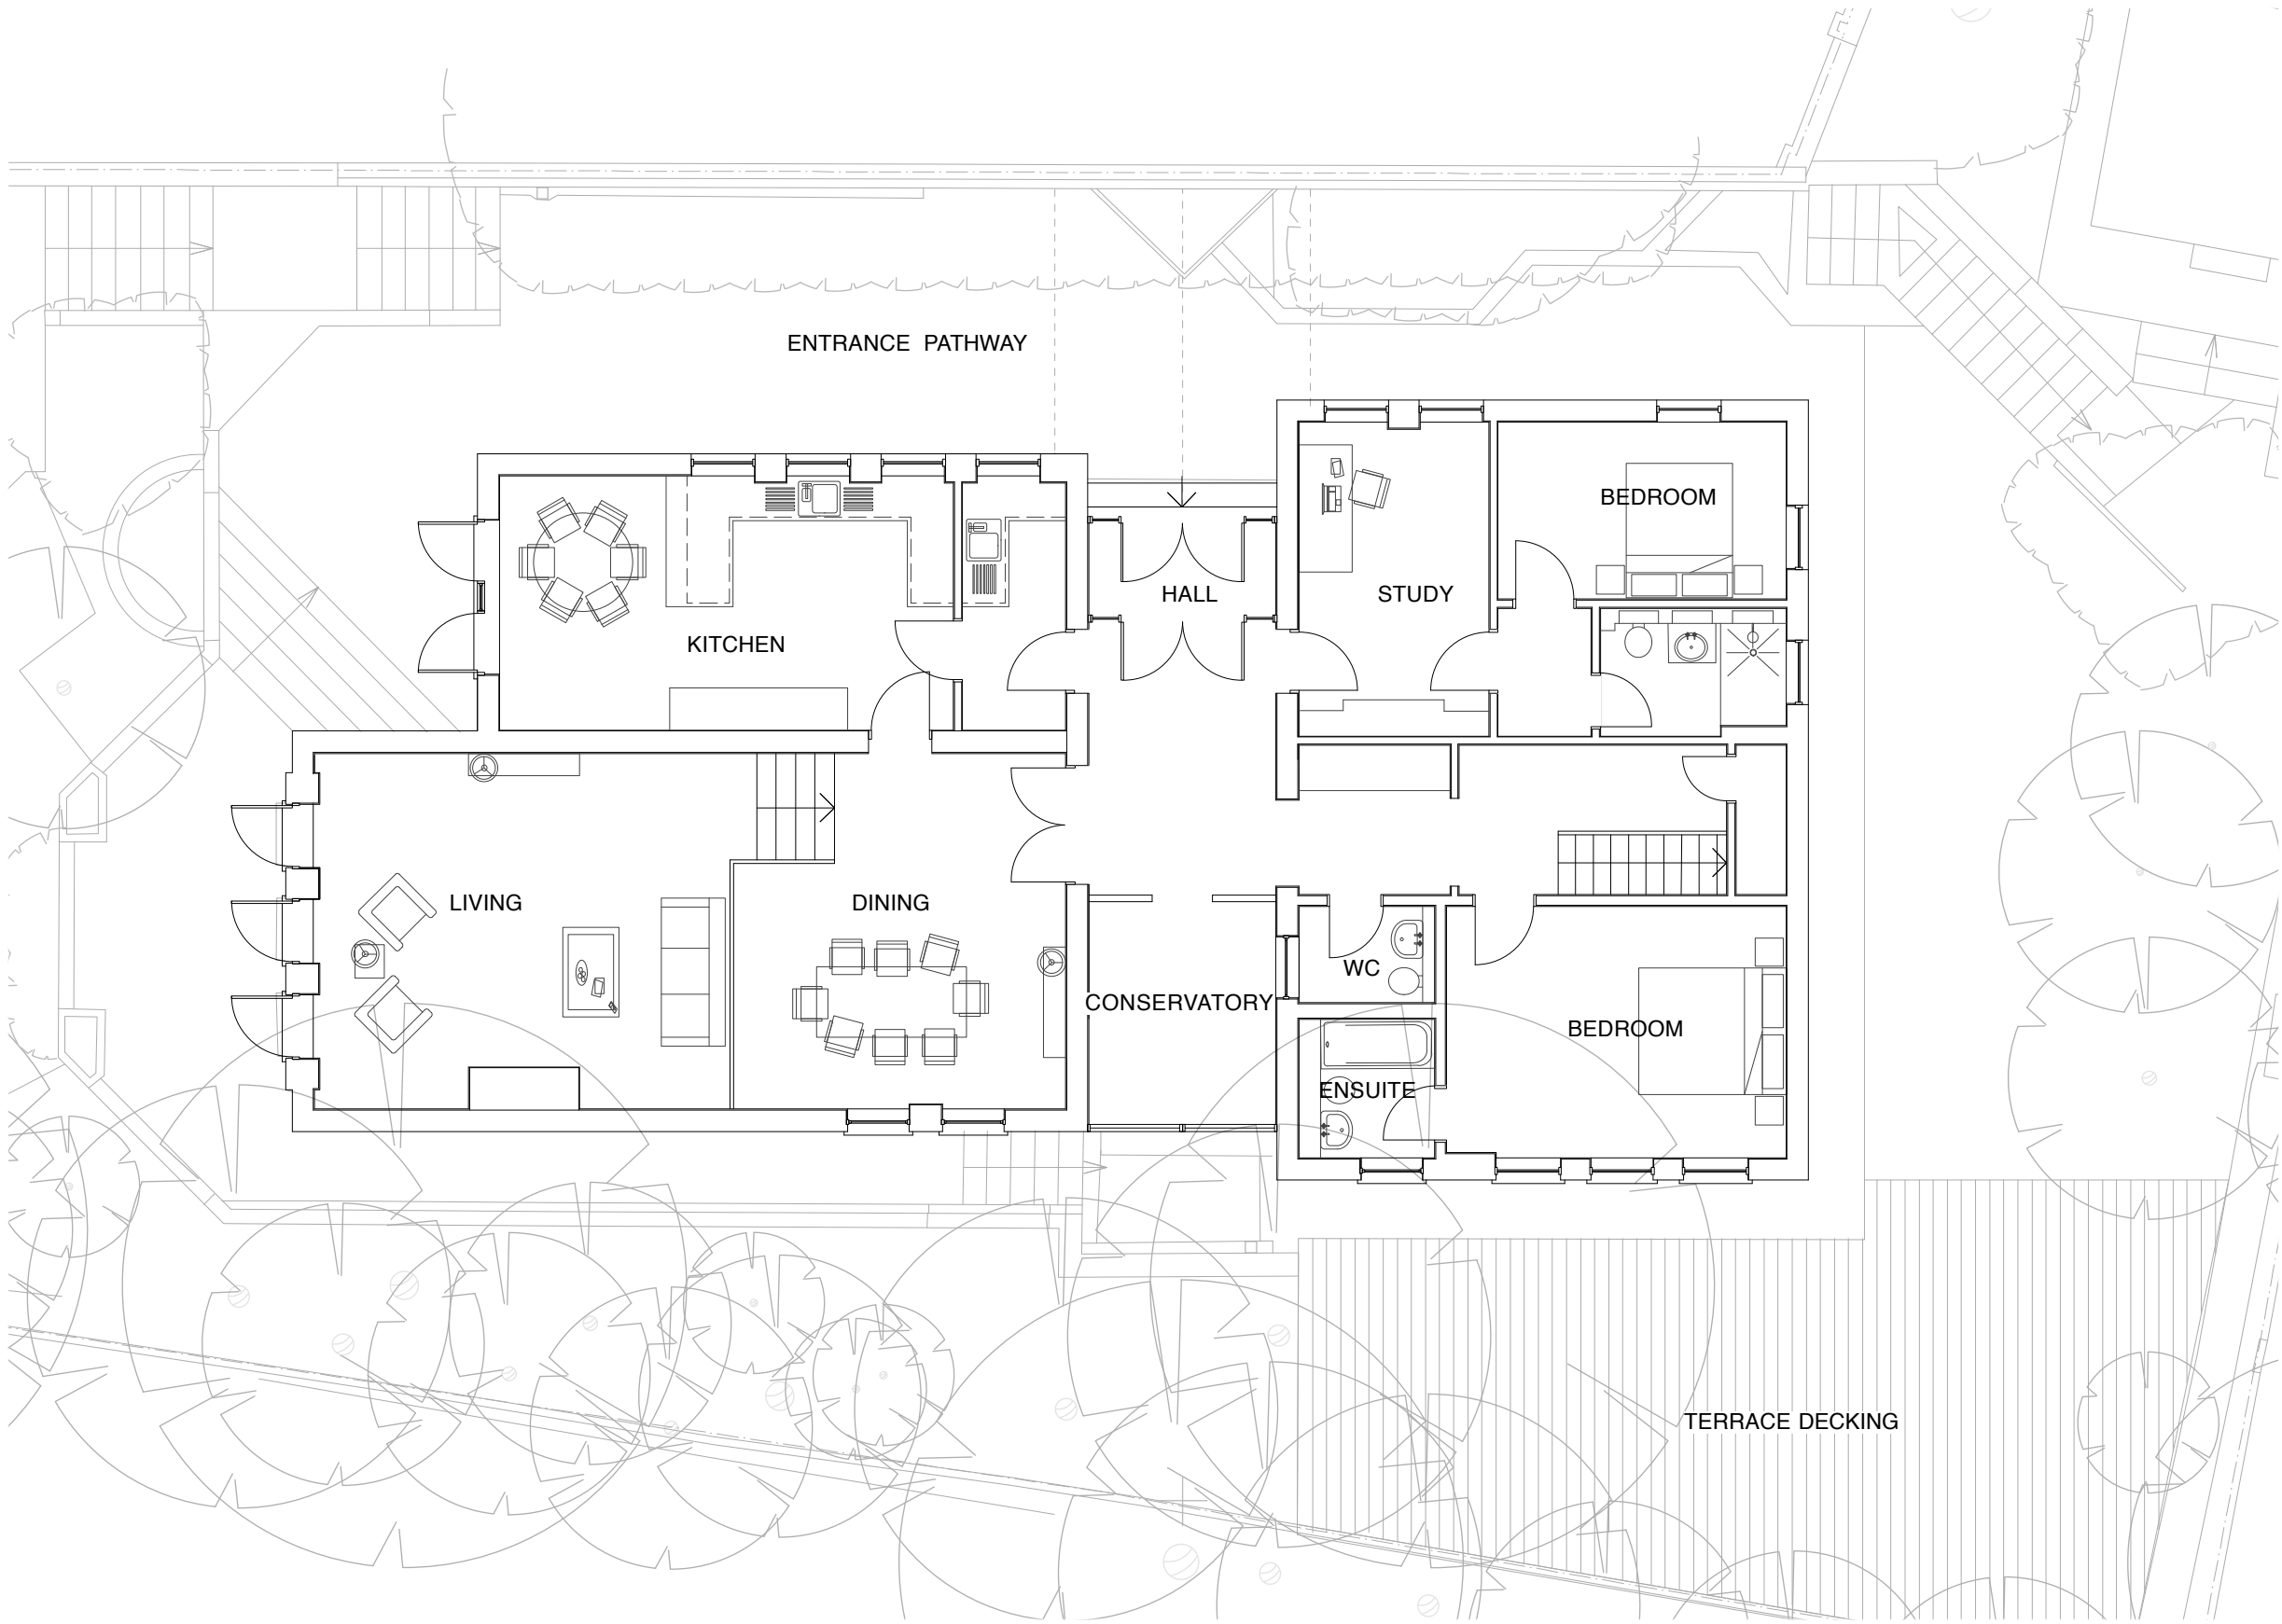


0 0.5 1m 2m 4m

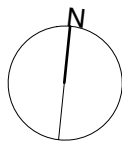

REVISION	DATE
<div><div>Yeates Design LLP 74 Clerkenwell Road London EC1M 5QA tel: 020 7251 6667 www.yeatesdesign.co.uk</div><div>Y</div></div>	
PROJECT : 5 HIGHFIELD GROVE HIGHGATE, LONDON N6 6 HN	
DRAWING : EXISTING GROUND FLOOR PLAN	
SCALE : 1:100 @ A3	
DATE : JULY 2014	
DWG NO. 548/P/003	DWN BY : <div></div>
DRAWING STATUS : FOR INFORMATION <input type="checkbox"/> FOR PLANNING <input checked="" type="checkbox"/> FOR CONSTRUCTION <input type="checkbox"/>	

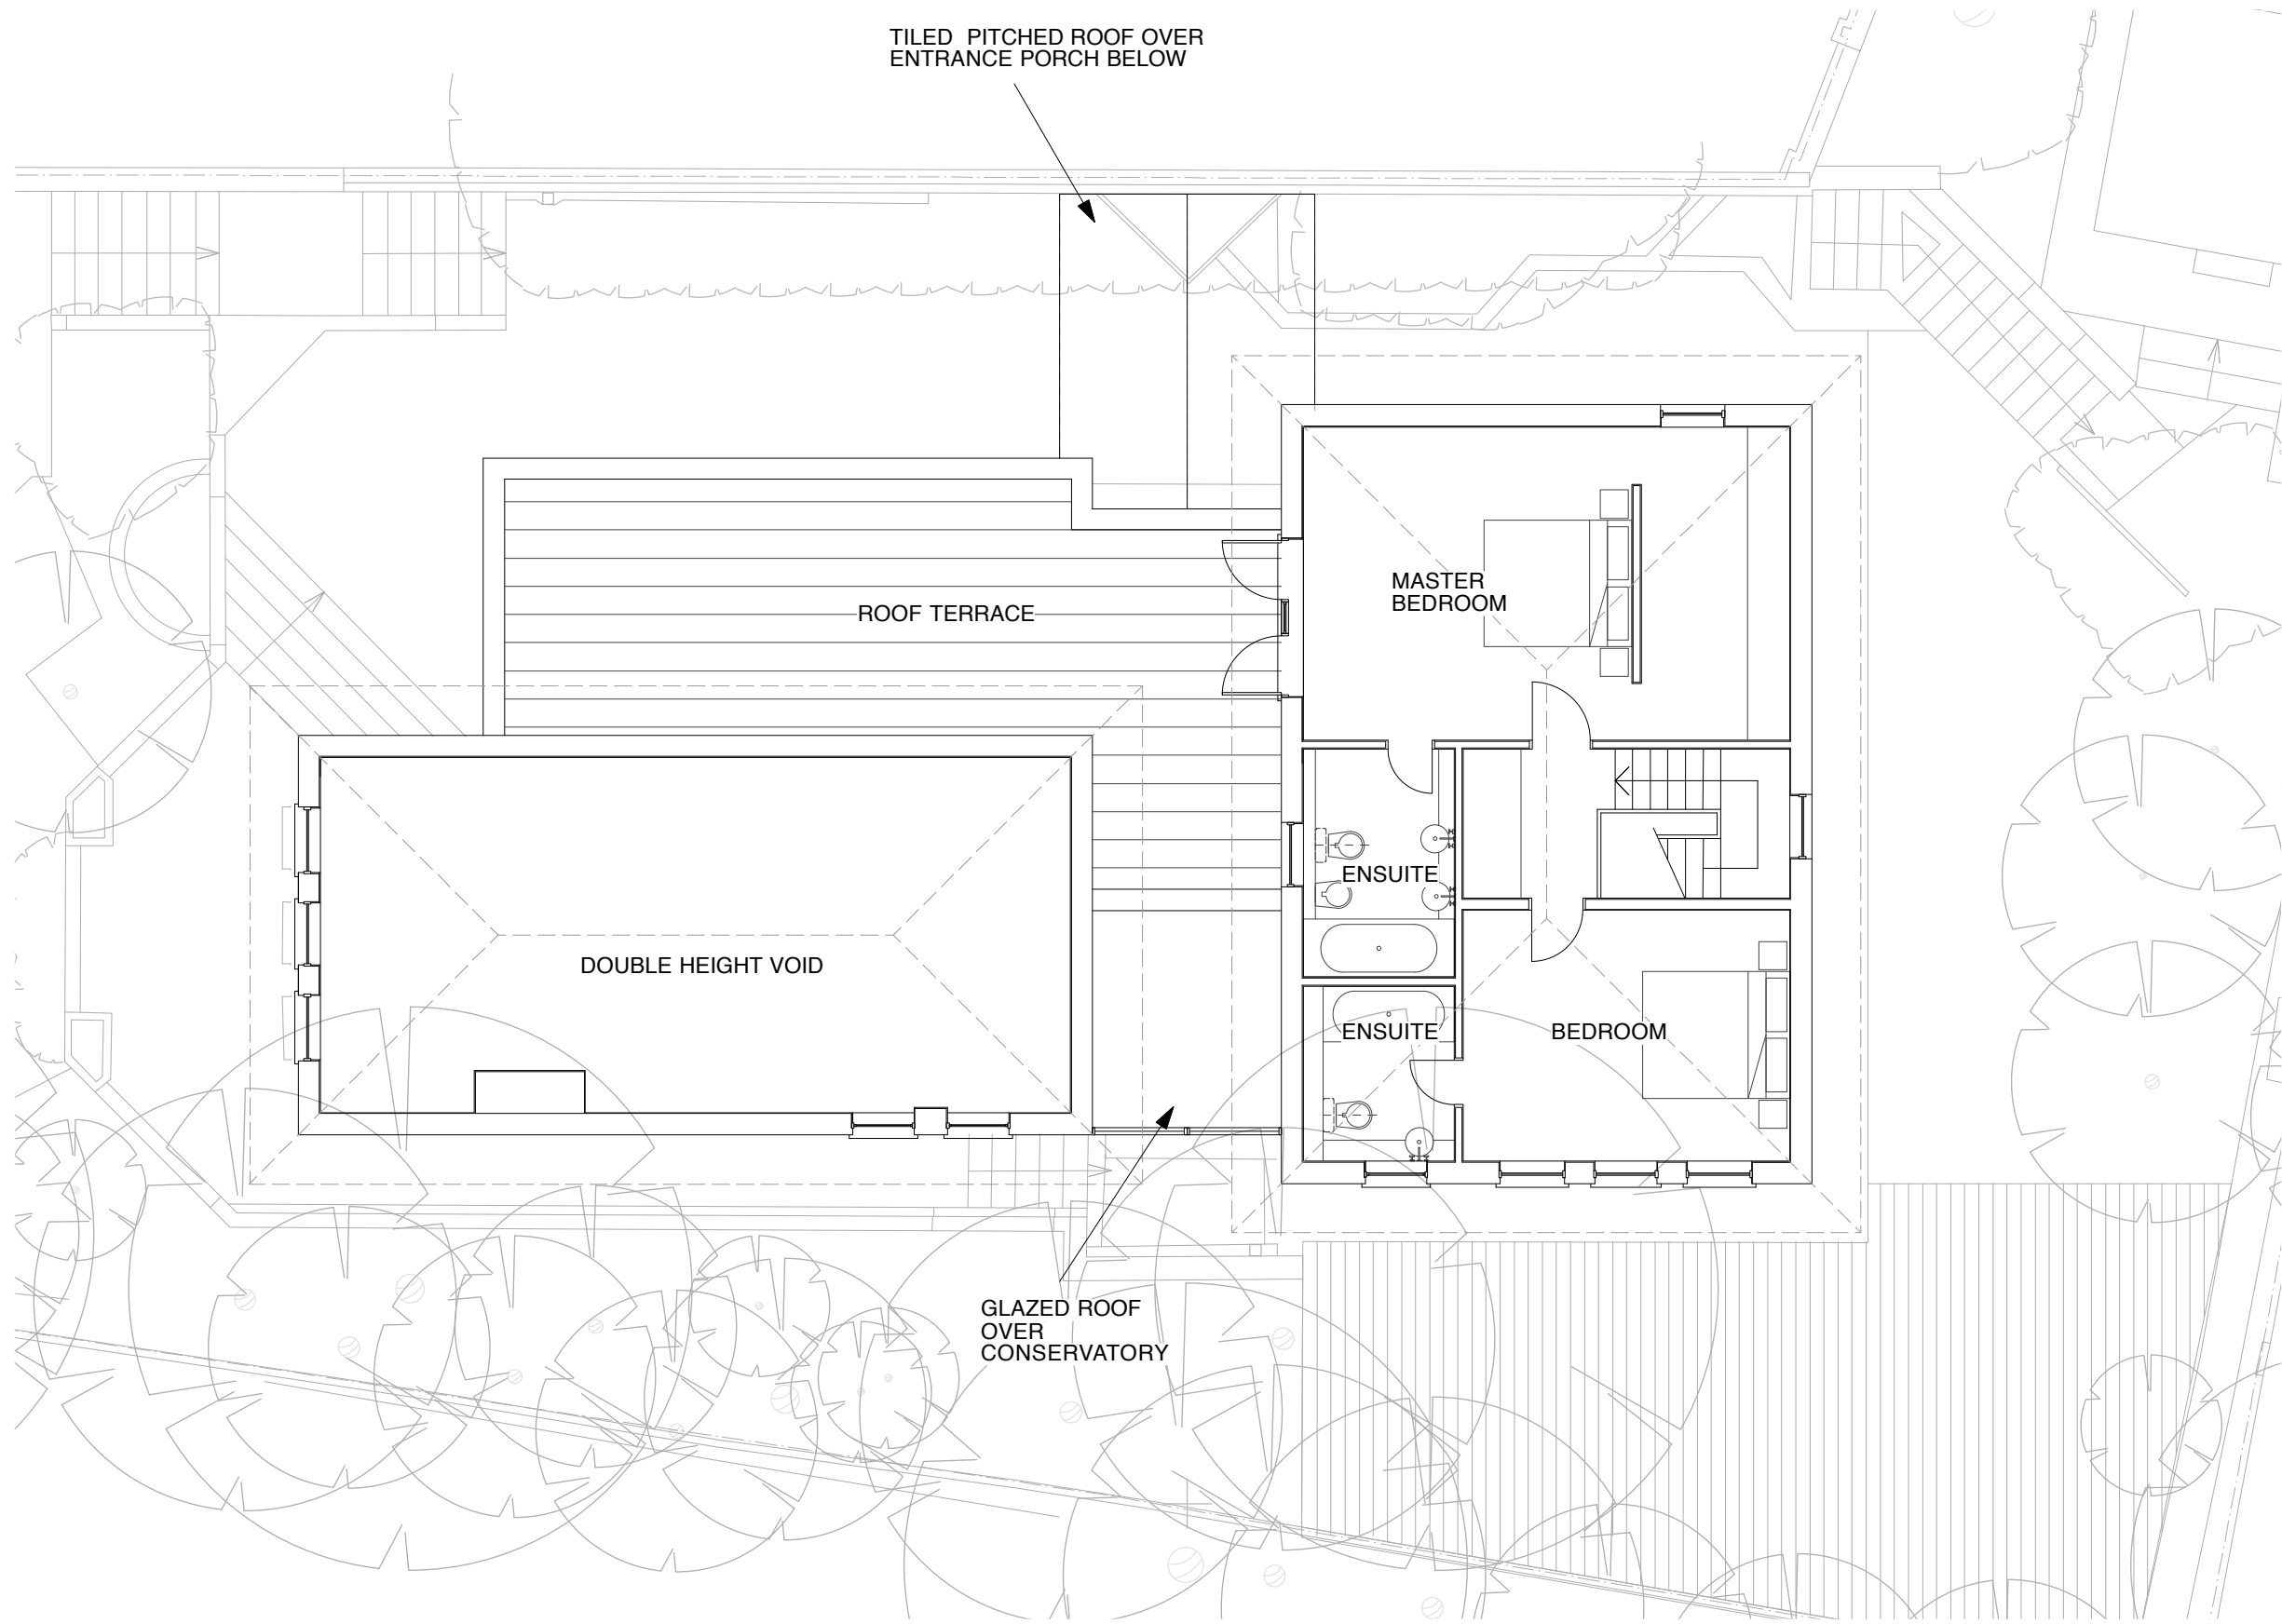

0 0.5 1m 2m 4m

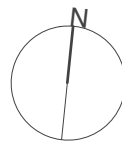

REVISION DATE

Yeates Design LLP  
74 Clerkenwell Road  
London EC1M 5QA  
tel: 020 7251 6667  
www.yeatesdesign.co.uk



PROJECT : 5 HIGHFIELD GROVE  
HIGHGATE, LONDON  
N6 6 HN


DRAWING :  
EXISTING FIRST FLOOR PLAN

SCALE : 1:100 @ A3


DATE : JULY 2014

DWG NO. 548/P/004 DWN BY :

DRAWING STATUS : FOR INFORMATION ☐  
FOR PLANNING ☒ FOR CONSTRUCTION ☐

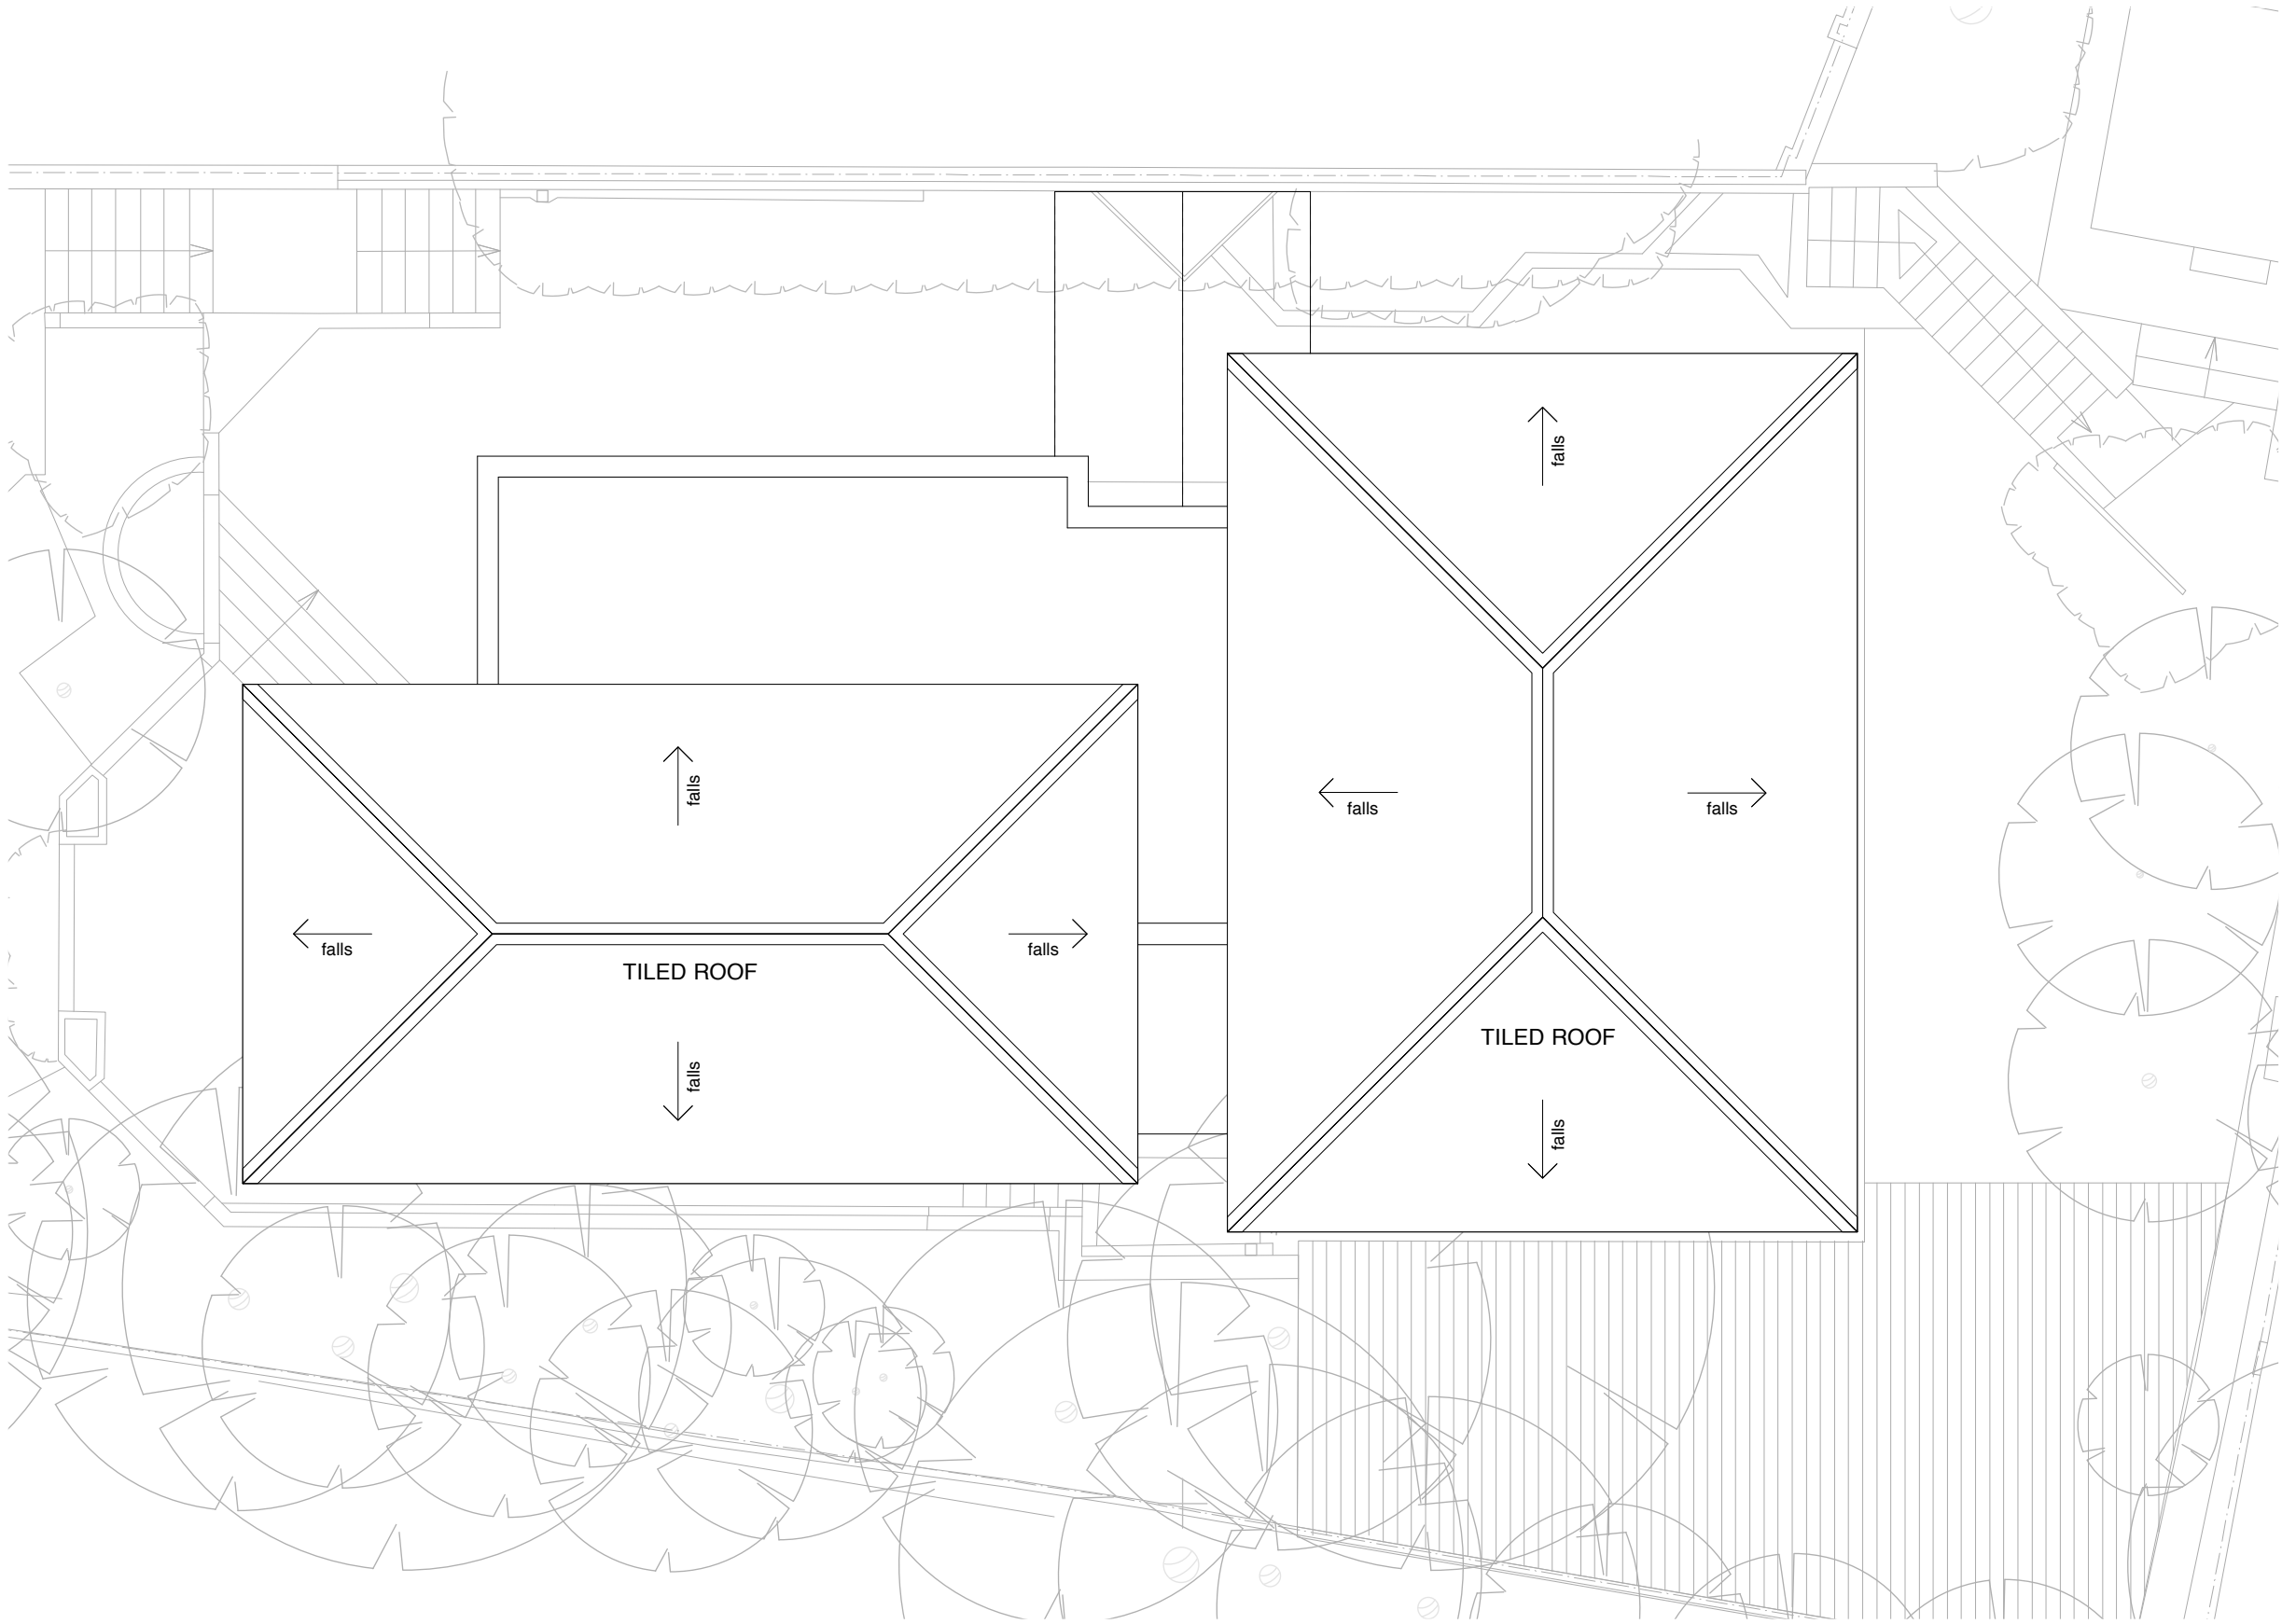

0 0.5 1m 2m 4m

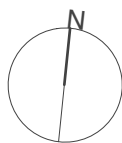

REVISION	DATE
----------	------

Yeates Design LLP  
74 Clerkenwell Road  
London EC1M 5QA  
tel: 020 7251 6667  
www.yeatesdesign.co.uk



PROJECT : 5 HIGHFIELD GROVE  
HIGHGATE, LONDON  
N6 6 HN


DRAWING :  
EXISTING ROOF PLAN

SCALE : 1:100 @ A3


DATE : JULY 2014

DWG NO.	548/P/005	DWN BY :
---------	-----------	----------

DRAWING STATUS :	FOR INFORMATION	<input type="checkbox"/>
FOR PLANNING	FOR CONSTRUCTION	<input type="checkbox"/>

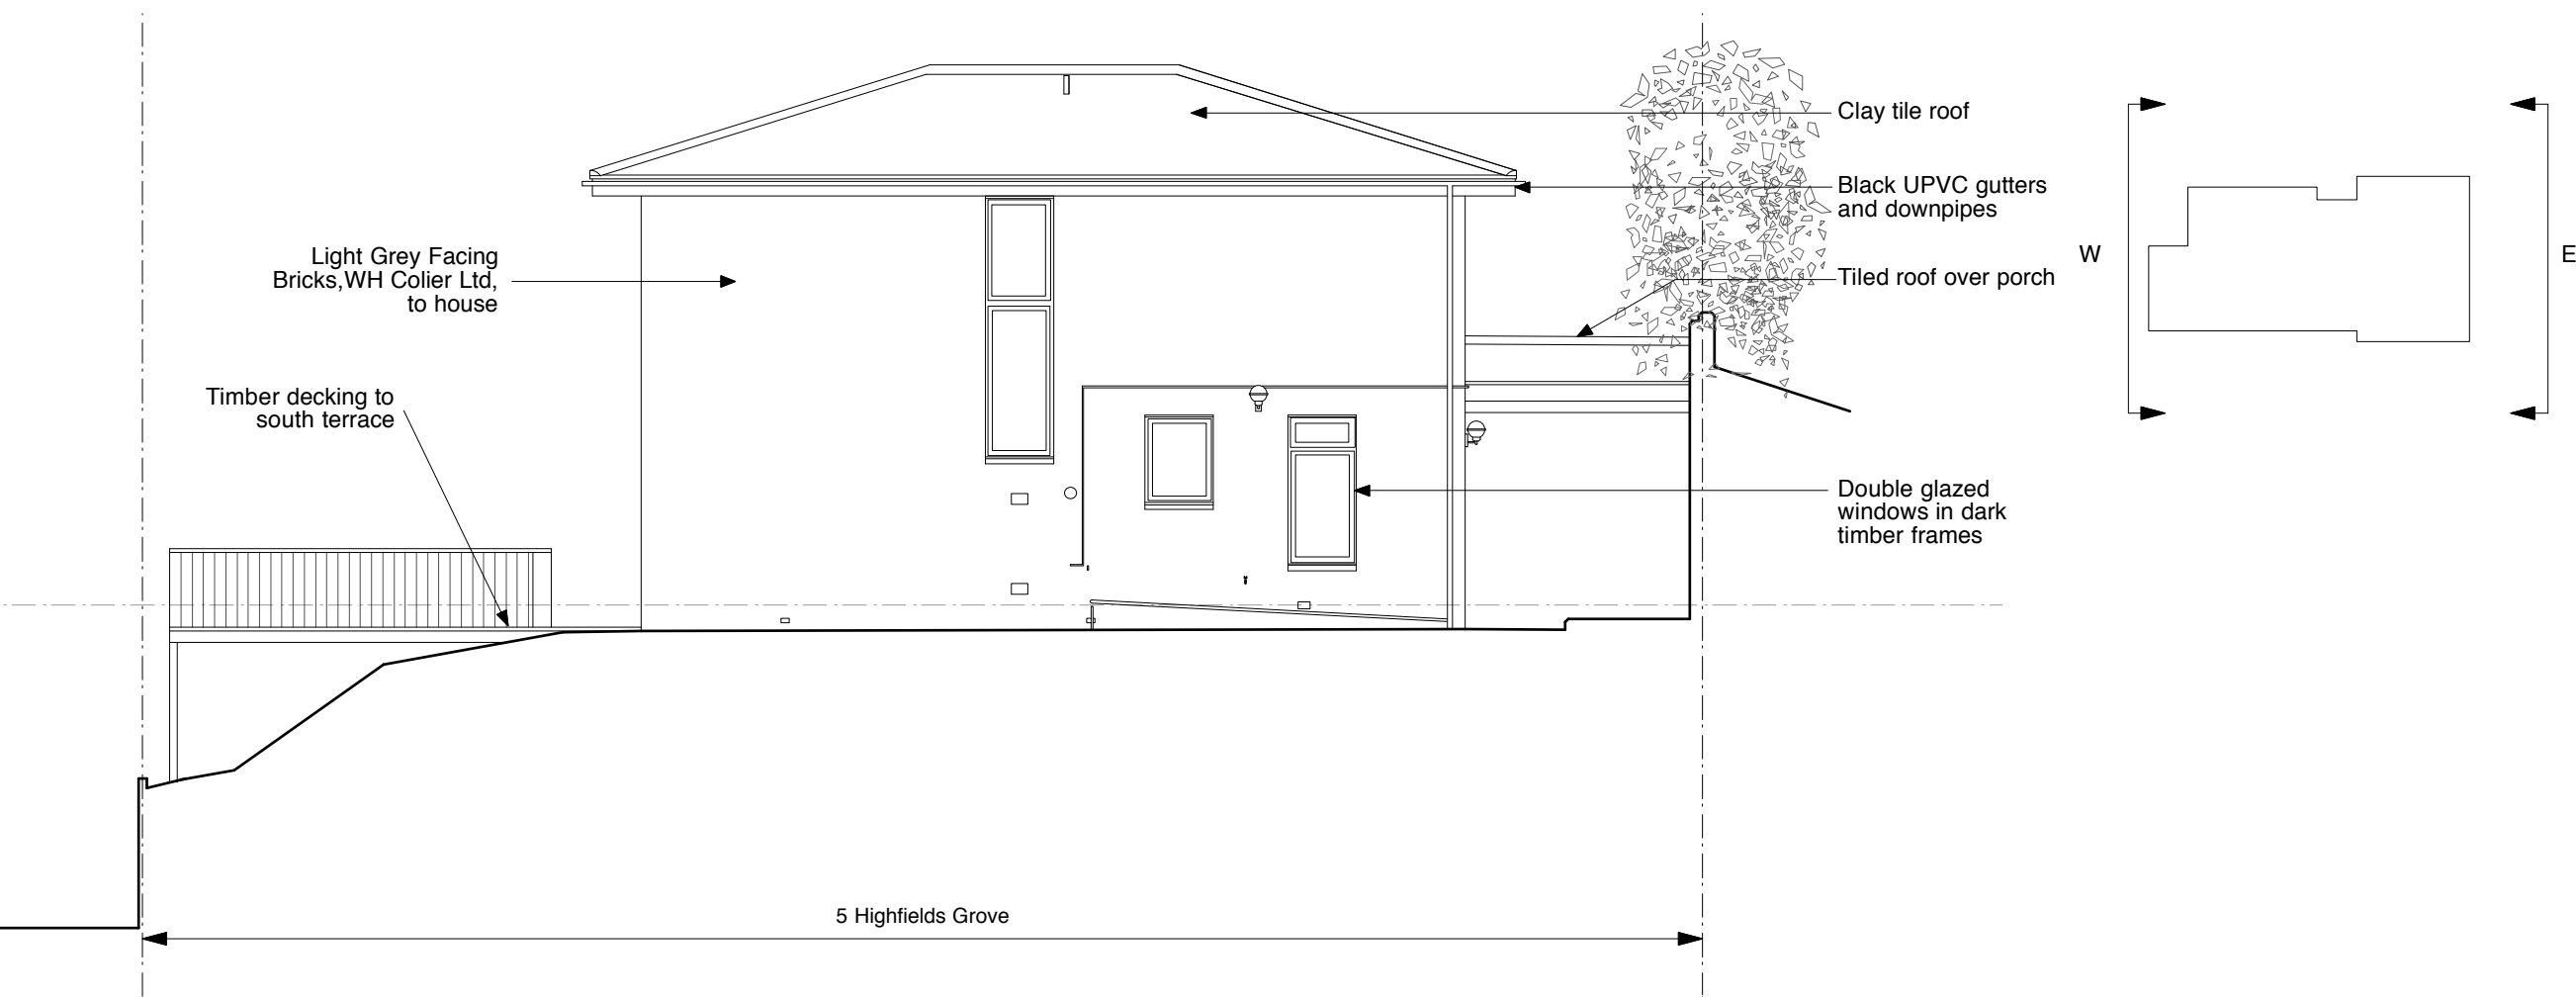

East Elevation (rear)

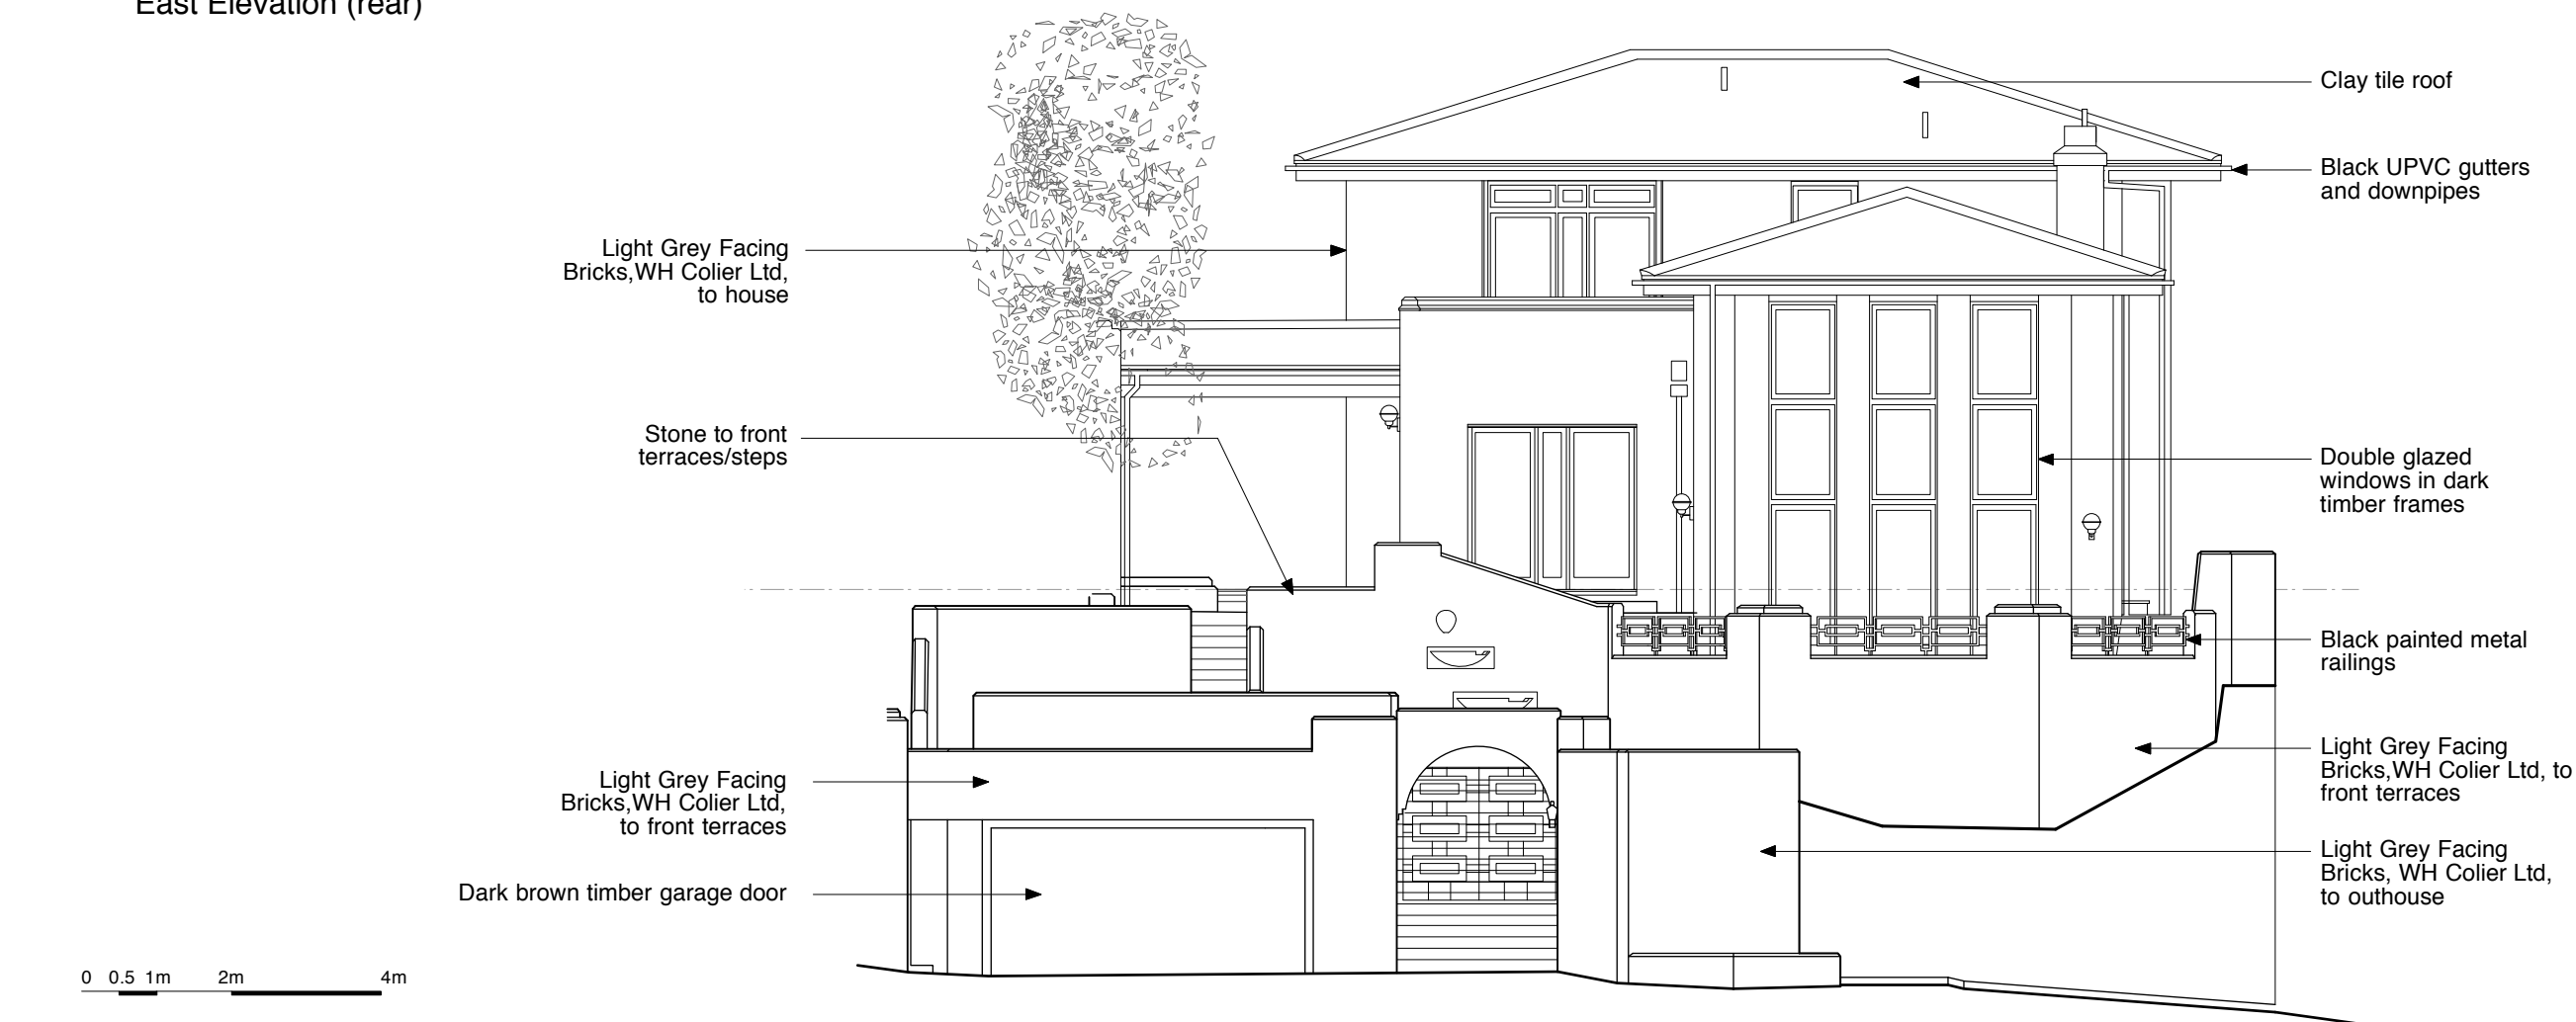


West Elevation (front)

0 0.5 1m 2m 4m

REVISION	DATE
<div>Yeates Design LLP</div> <div>74 Clerkenwell Road</div> <div>London EC1M 5QA</div> <div>tel: 020 7251 6667</div> <div>www.yeatesdesign.co.uk</div> <div>Y</div>	
PROJECT : 5 HIGHFIELD GROVE HIGHGATE, LONDON N6 6 HN	
DRAWING : EXISTING ELEVATIONS EAST AND WEST	
SCALE : 1:100 @ A3	
DATE : JULY 2014	
DWG NO. 548/P/006	DWN BY : <div></div>
DRAWING STATUS : FOR INFORMATION <input type="checkbox"/> FOR PLANNING <input checked="" type="checkbox"/> FOR CONSTRUCTION <input type="checkbox"/>	




South Elevation

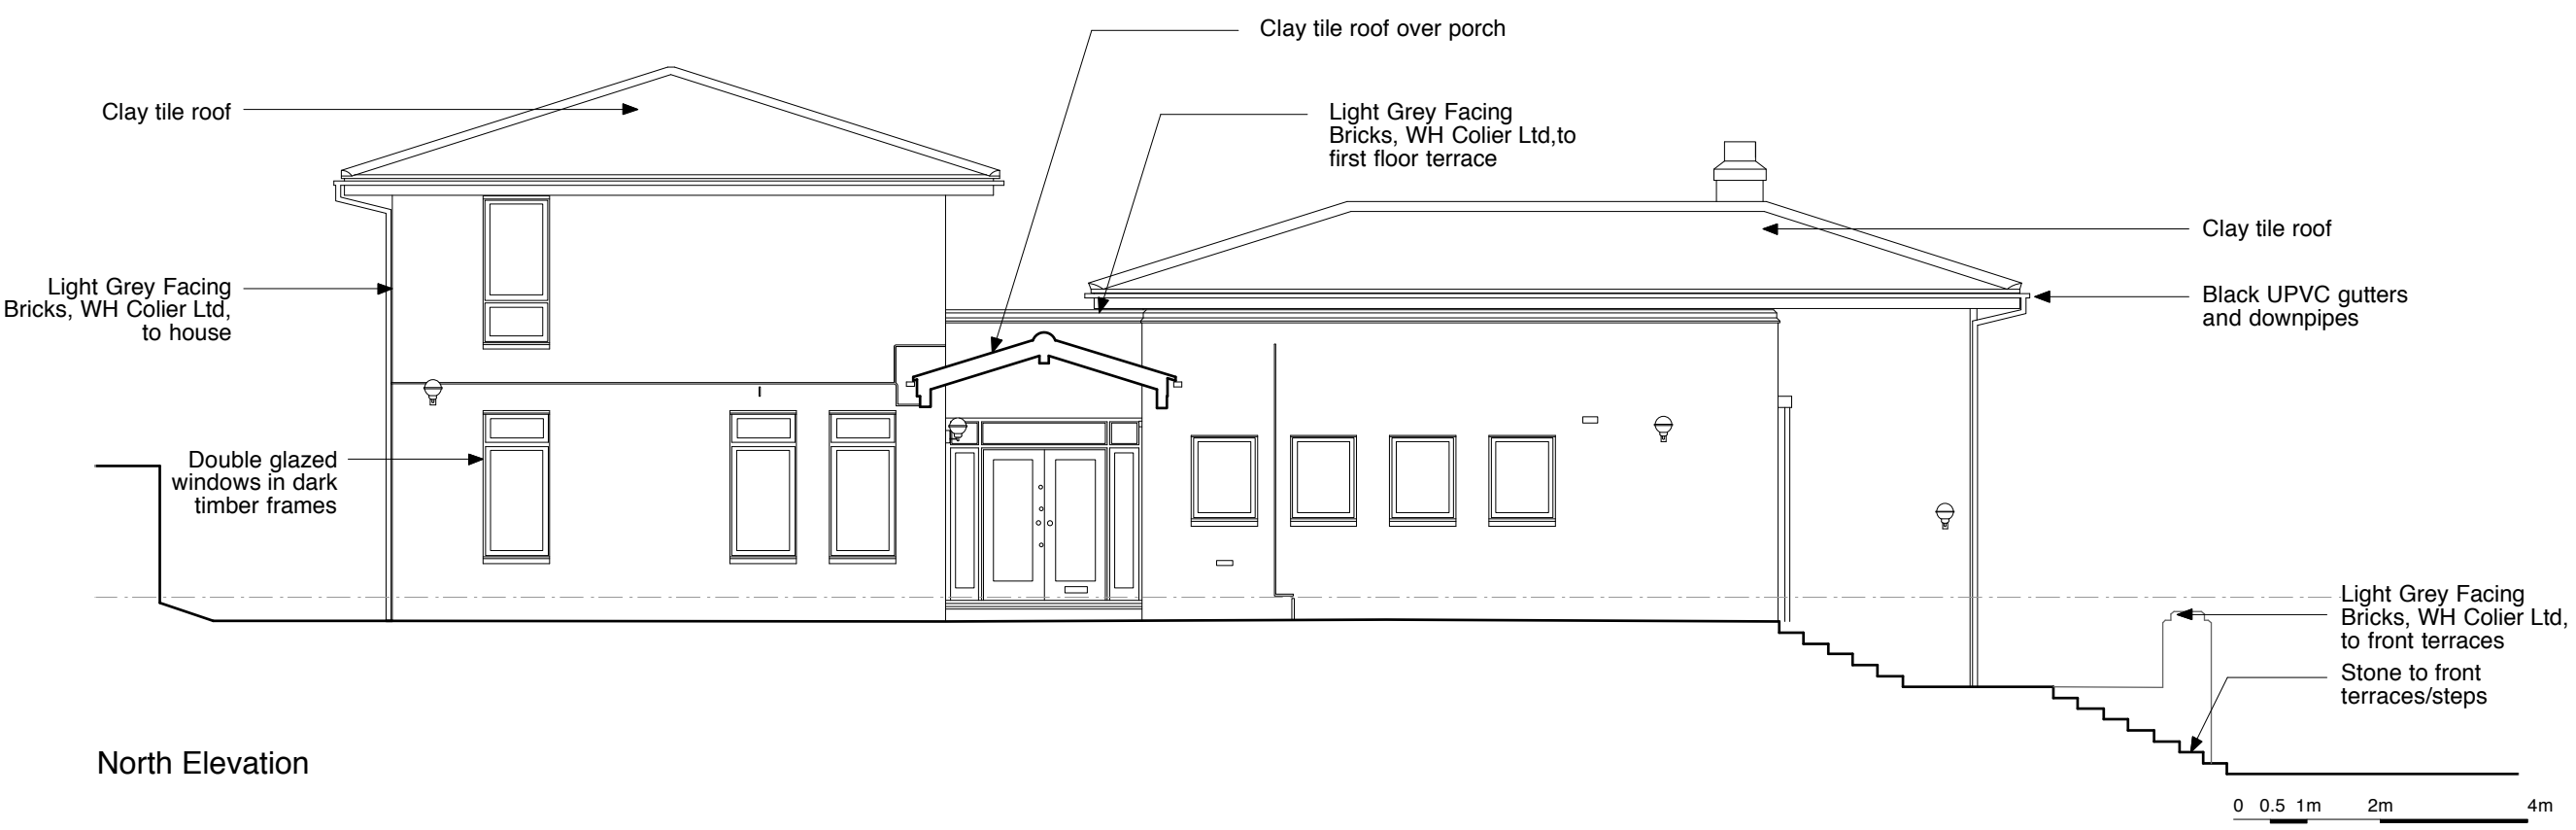


North Elevation


REVISION		DATE
<div>Yeates Design LLP</div> <div>74 Clerkenwell Road</div> <div>London EC1M 5QA</div> <div>tel: 020 7251 6667</div> <div>www.yeatesdesign.co.uk</div> <div>PROJECT : 5 HIGHFIELD GROVE</div> <div>HIGHGATE, LONDON</div> <div>N6 6 HN</div> <div>DRAWING : EXISTING ELEVATIONS</div> <div>NORTH AND SOUTH</div> <div>SCALE : 1:100 @ A3</div> <div>DATE : JULY 2014</div> <div>DWG NO. 548/P/007</div> <div>DWN BY :</div>		
DRAWING STATUS :		
FOR PLANNING		
FOR INFORMATION		
FOR CONSTRUCTION		

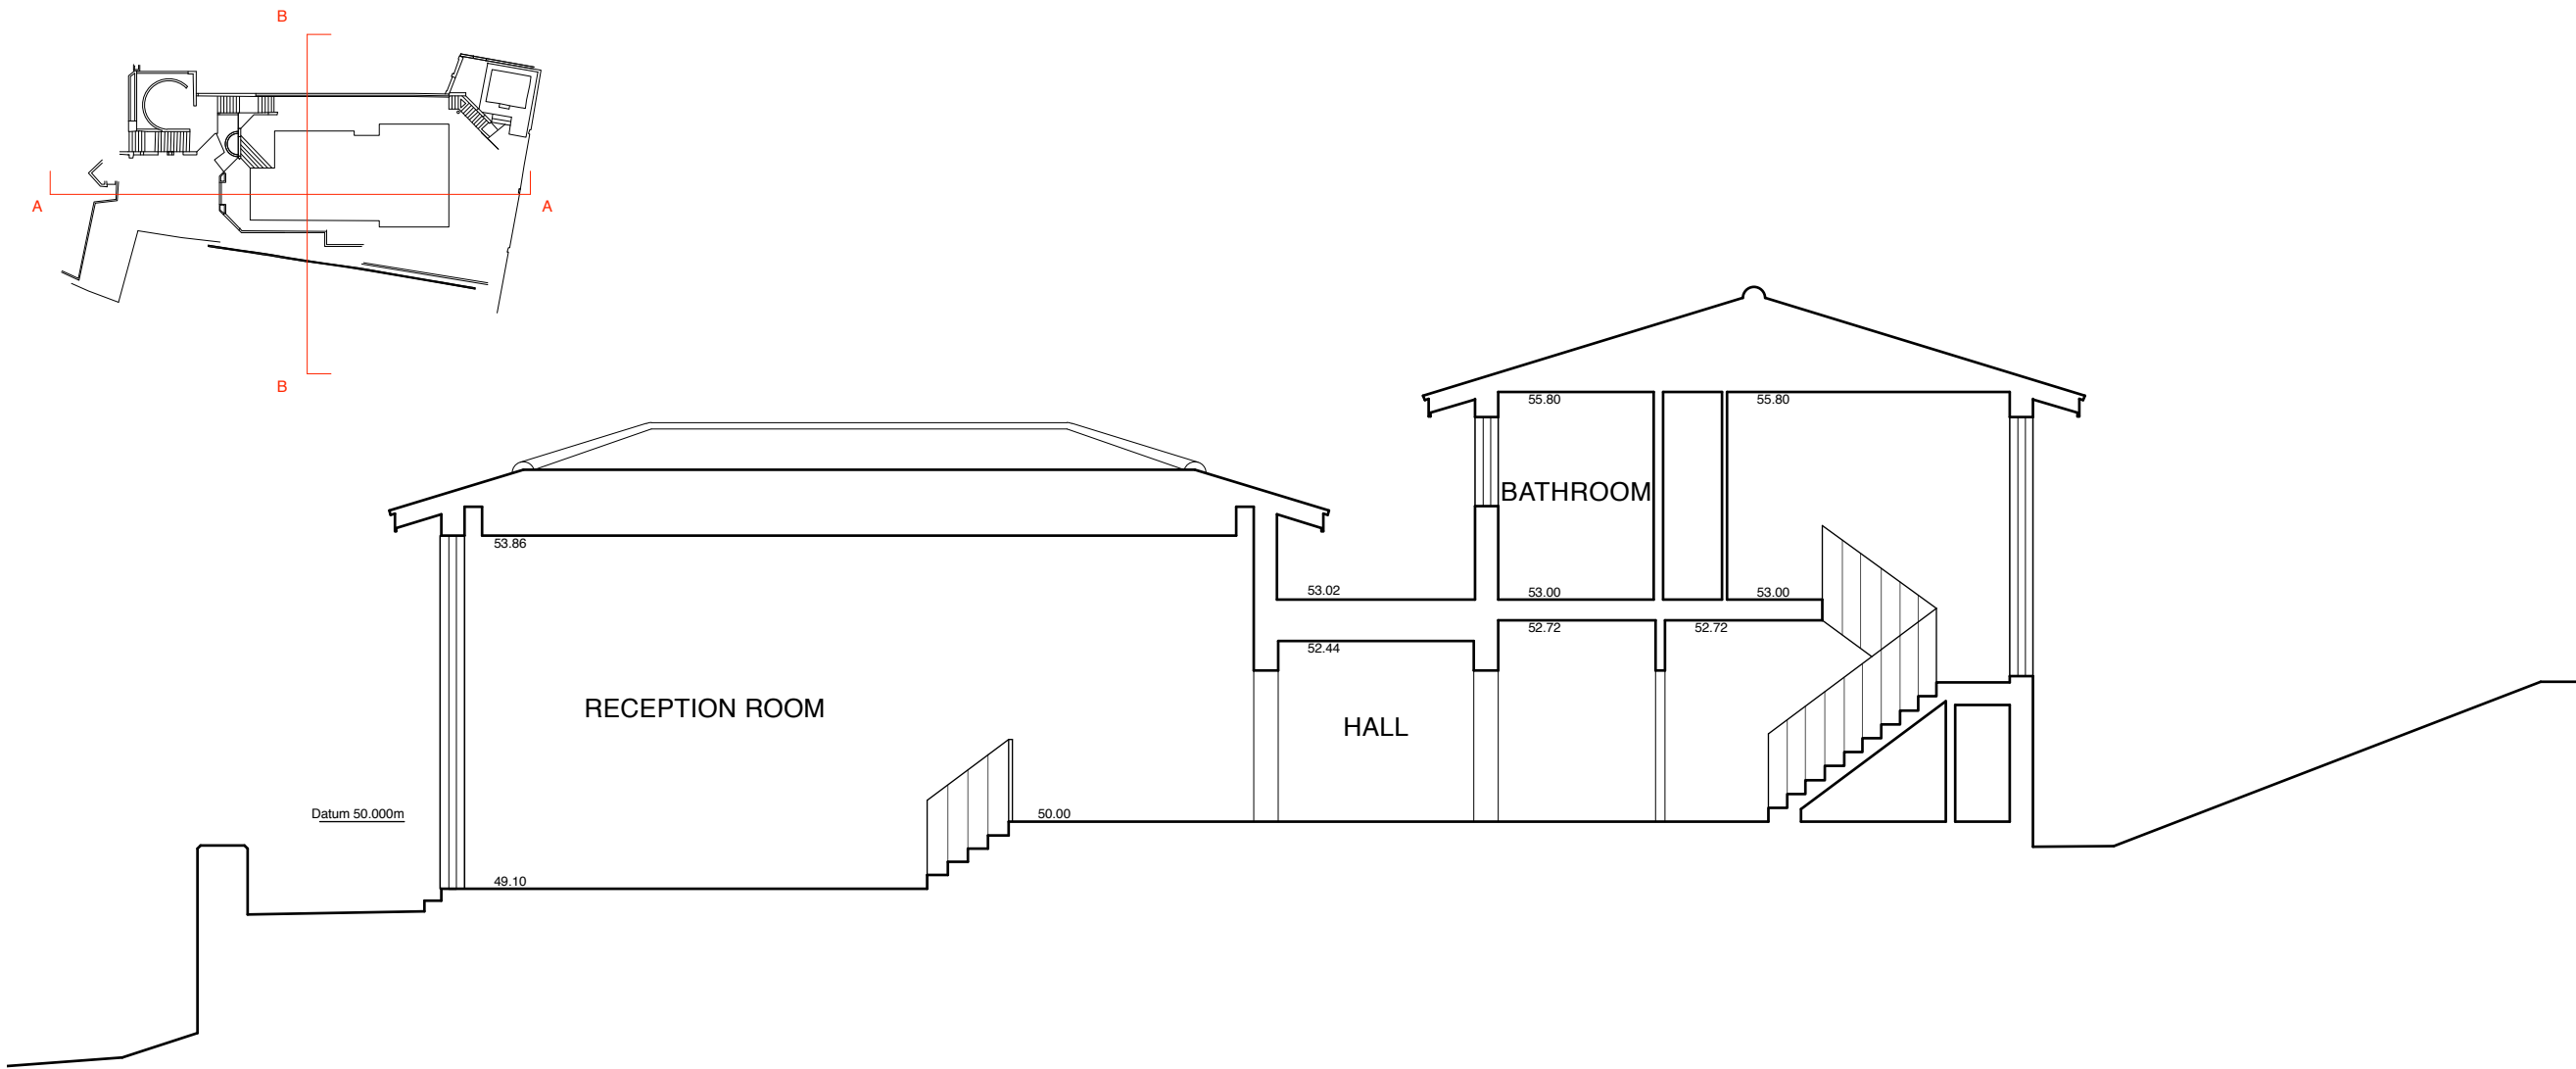


Cross section A-A

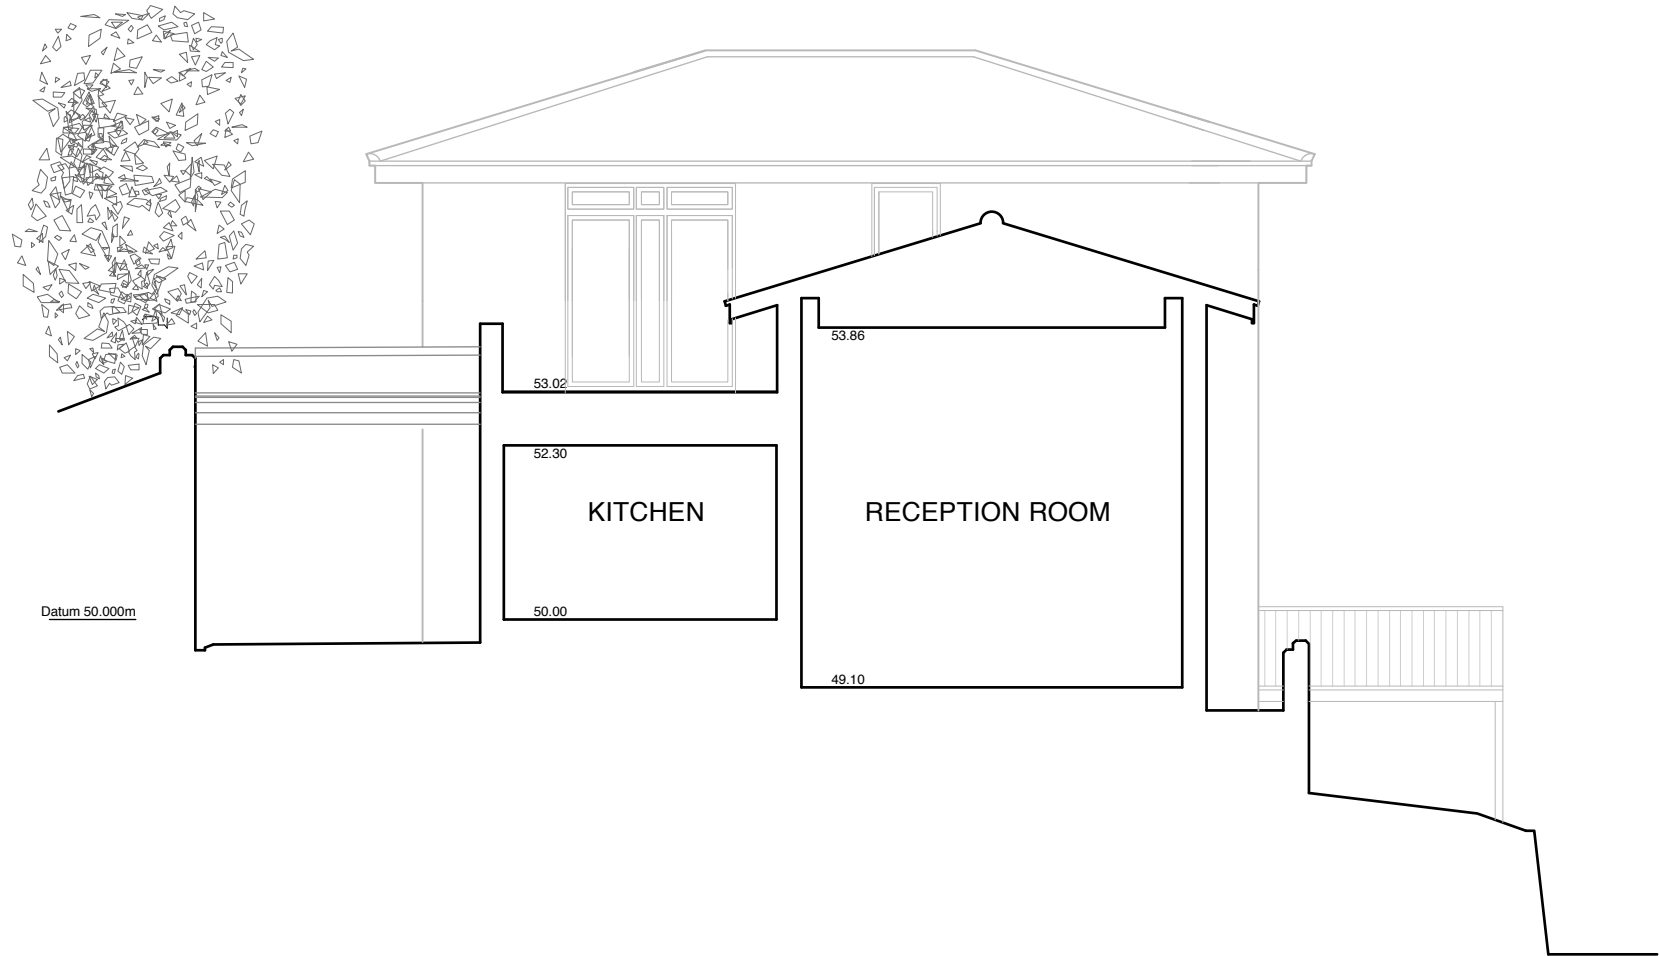


Cross section B-B

 

REVISION	DATE
<div>Yeates Design LLP</div> <div>74 Clerkenwell Road</div> <div>London EC1M 5NL</div> <div>tel: 020 7251 6667</div> <div>www.yeatesdesign.co.uk</div> <div>Y</div>	
PROJECT : 5 HIGHFIELD GROVE HIGHGATE N6 6HN	
DRAWING : EXISTING CROSS SECTIONS	
SCALE : 1:100 @ A3	
DATE : JULY 2014	
DWG NO. 548/P/008	DWN BY : <div></div>
DRAWING STATUS : FOR TENDER	<input type="checkbox"/>
FOR PLANNING	<input checked="" type="checkbox"/>
FOR CONSTRUCTION	<input type="checkbox"/>

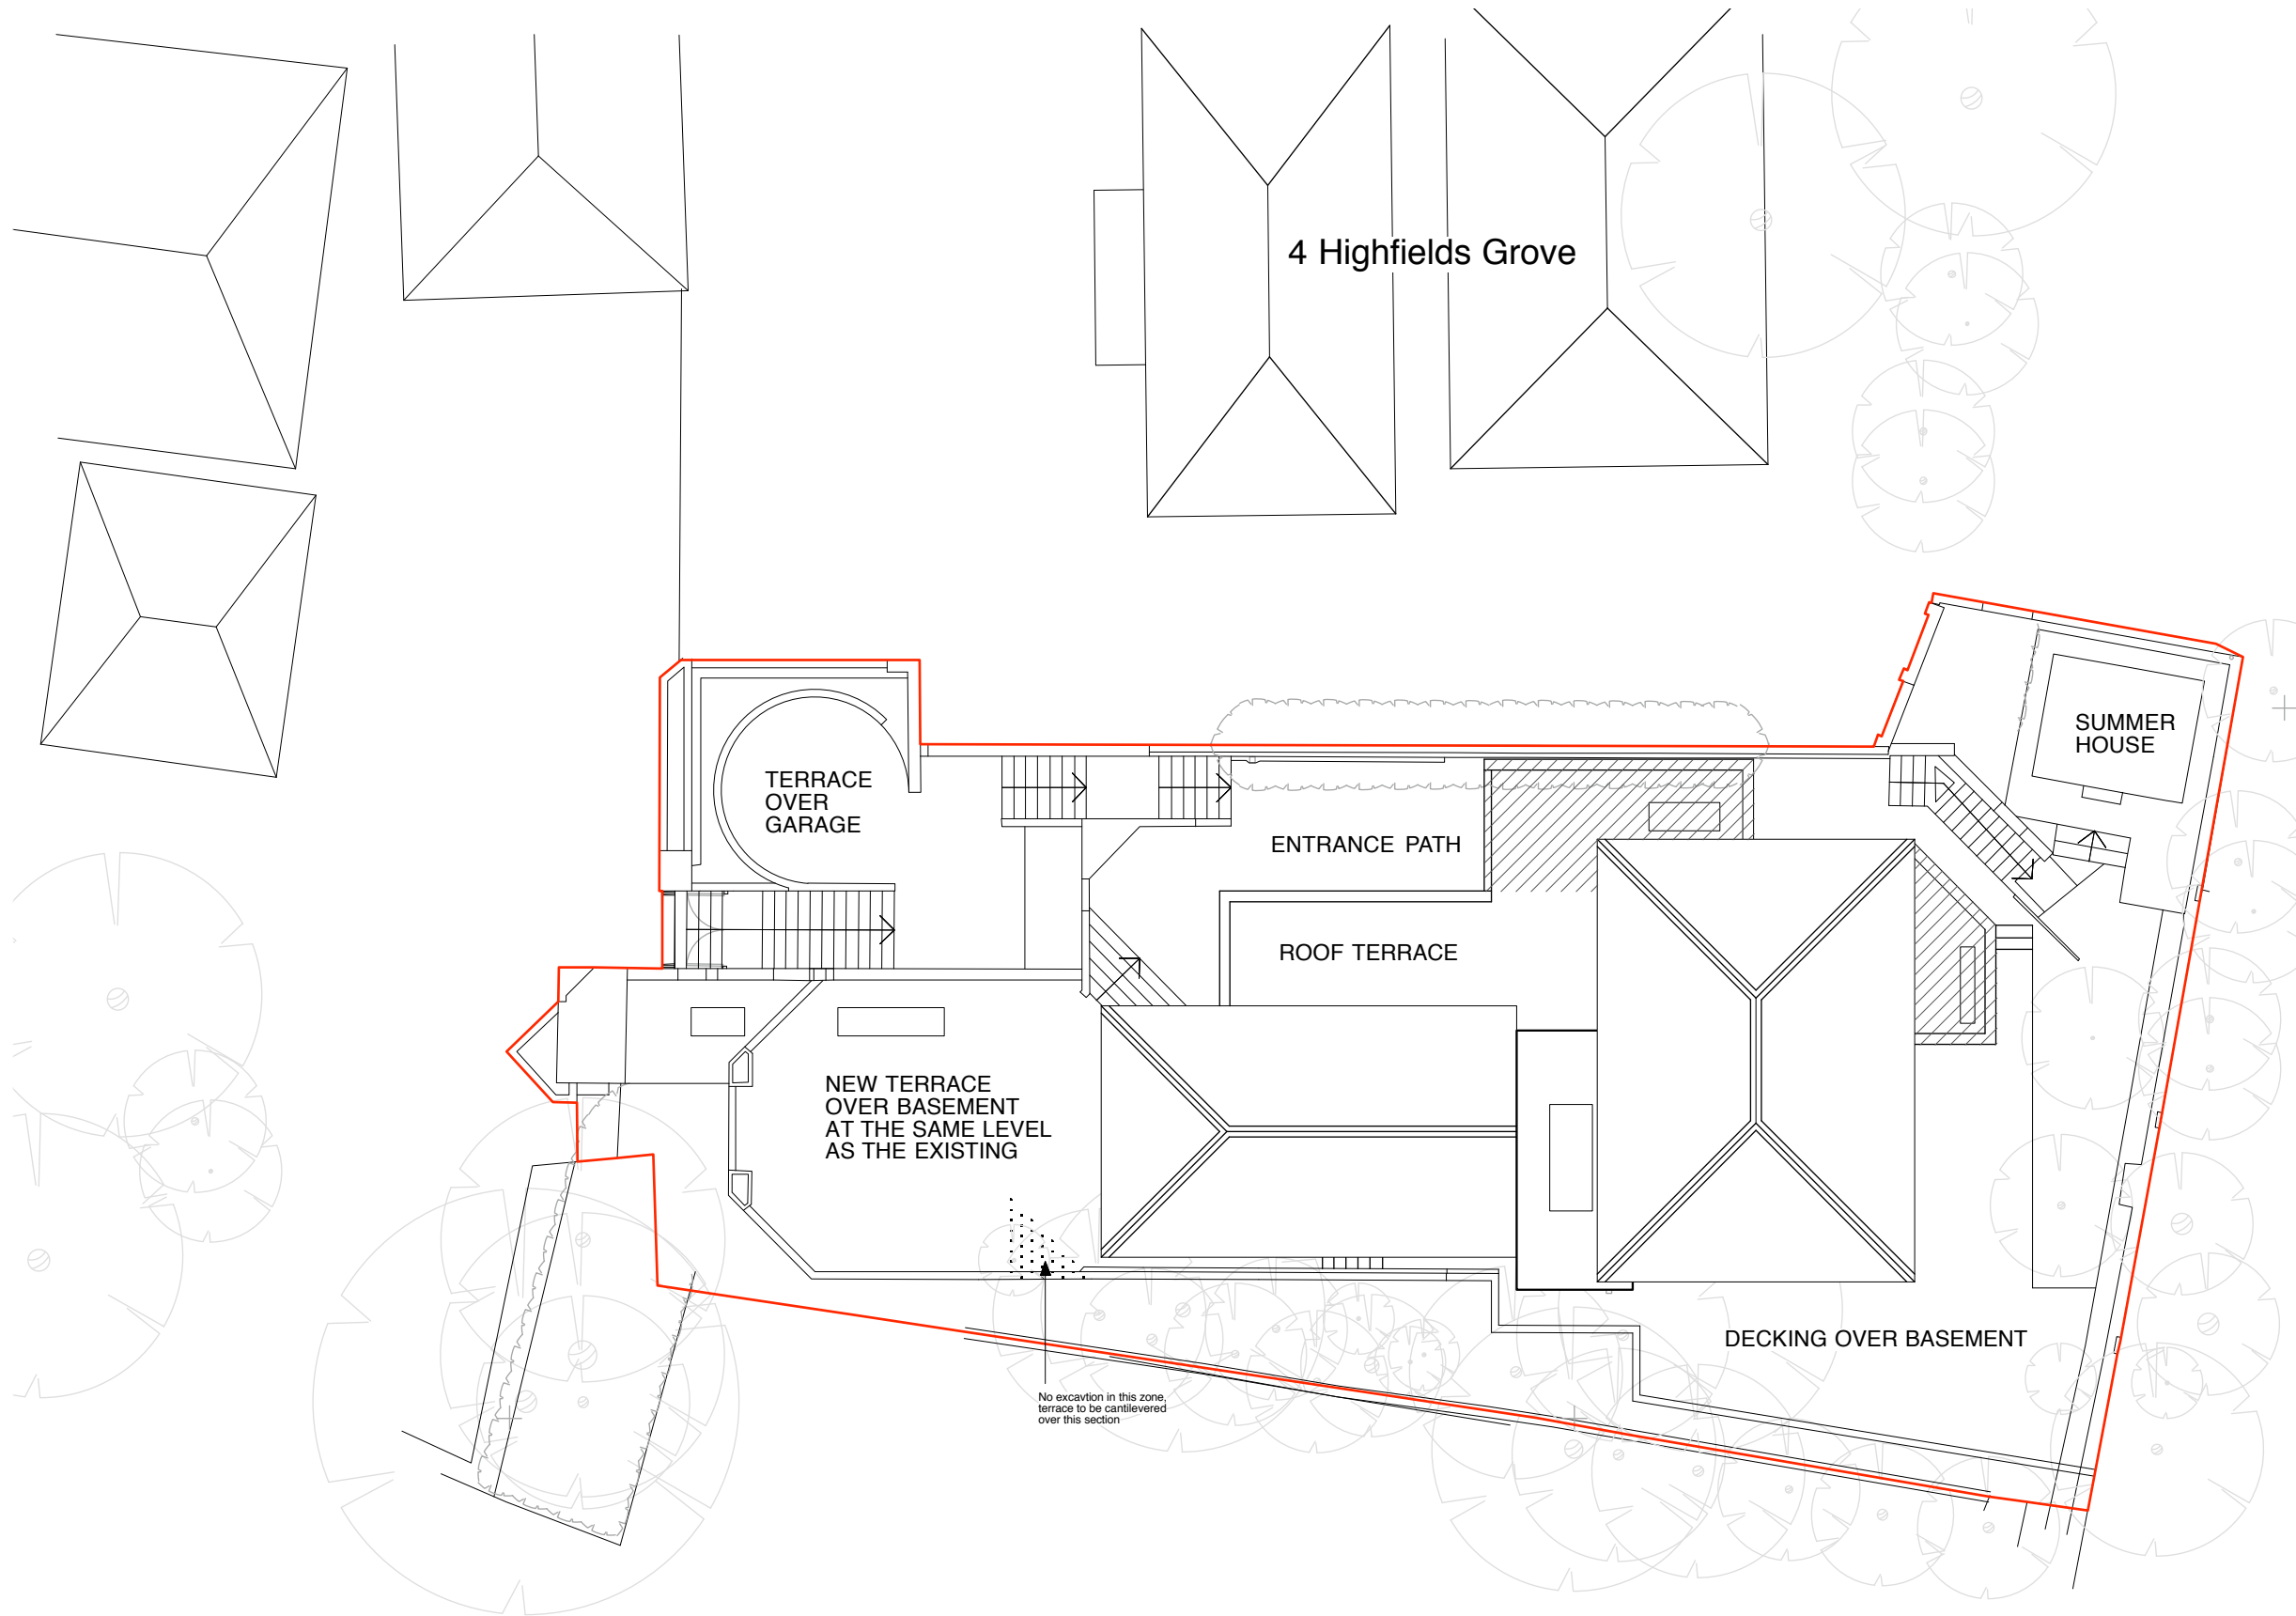

0 1m 2m 4m 8m

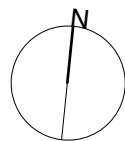

REVISION DATE

Yeates Design LLP  
74 Clerkenwell Road  
London EC1M 5QA  
tel: 020 7251 6667  
www.yeatesdesign.co.uk



PROJECT : 5 HIGHFIELD GROVE  
HIGHGATE, LONDON  
N6 6 HN

DRAWING :  
PROPOSED SITE PLAN


SCALE : 1:200 @ A3

DATE : JULY 2014

DWG NO. 548/P/009 DWN BY :


DRAWING STATUS : FOR INFORMATION ☐  
FOR PLANNING ☒ FOR CONSTRUCTION ☐



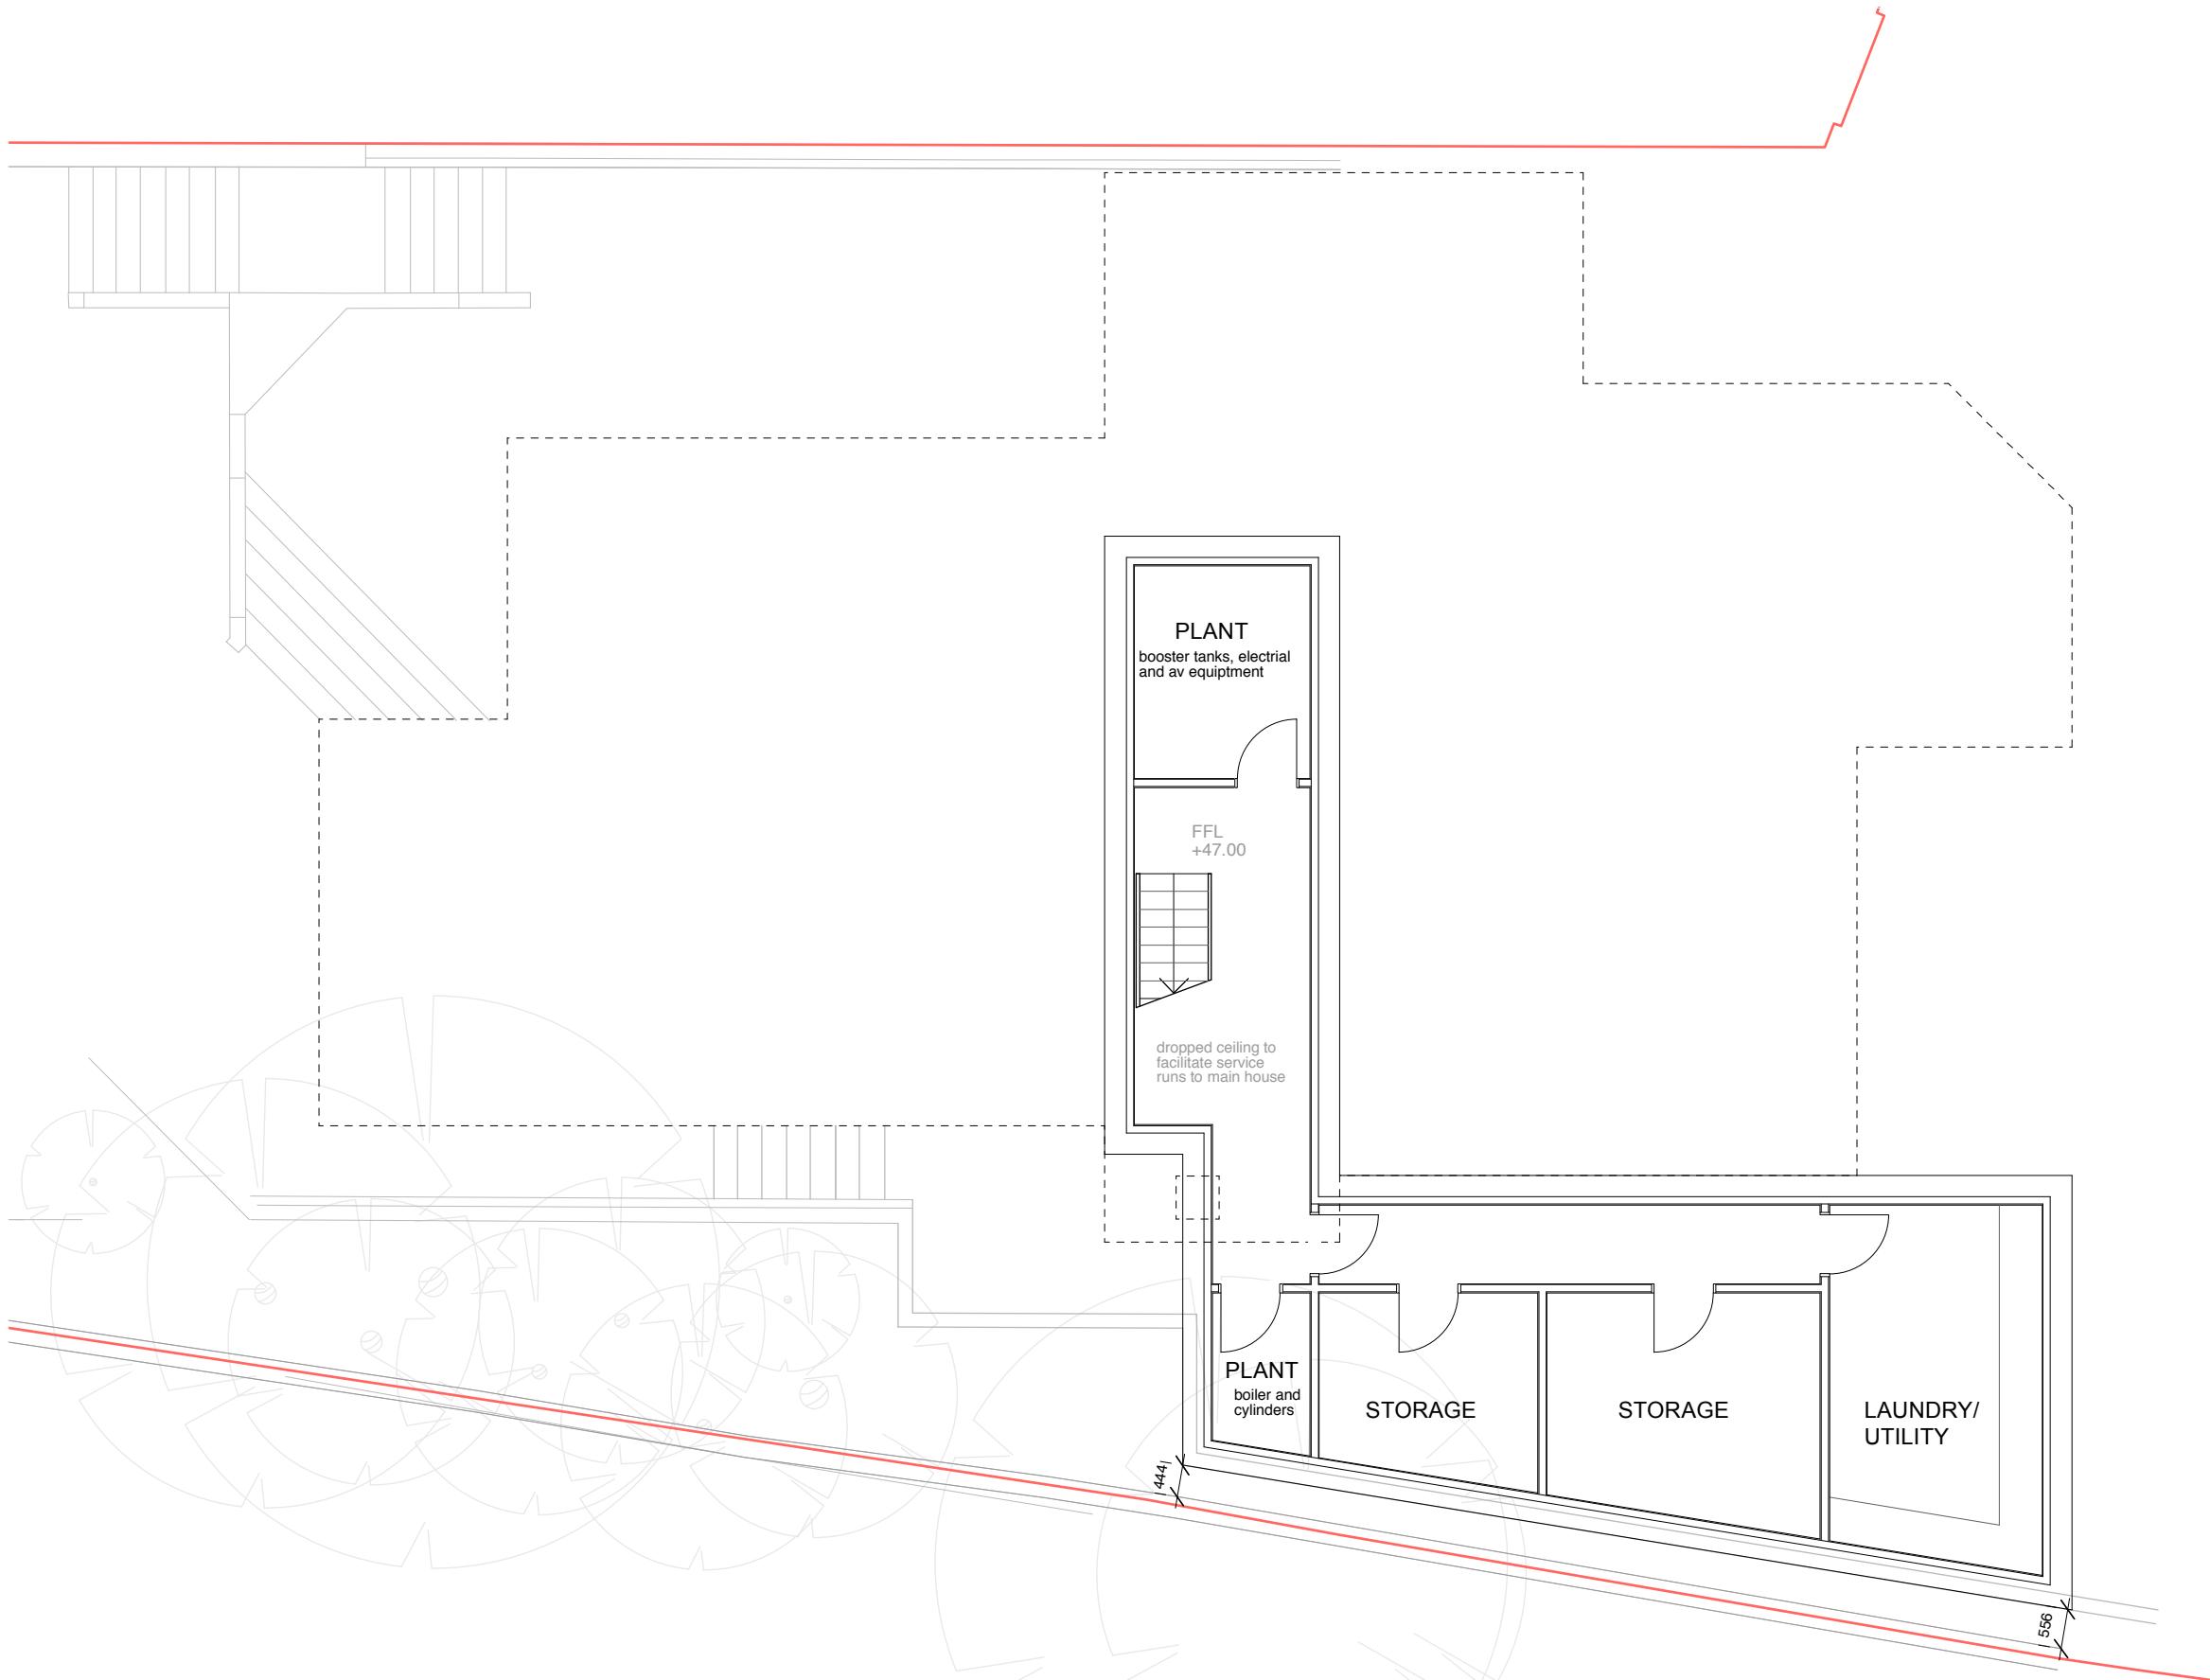

REVISION  
DATE

Yeates Design LLP  
74 Clerkenwell Road  
London EC1M 5QA  
tel: 020 7251 6667  
www.yeatesdesign.co.uk

 

PROJECT : 5 HIGHFIELD GROVE  
HIGHGATE, LONDON  
N6 6 HN

DRAWING : PROPOSED SOUTH (SIDE)  
BASEMENT PLAN


SCALE : 1:100 @ A3

DATE : JULY 2014

DWG NO.  
548/P/010

DWN BY :  
☐

DRAWING STATUS :  
FOR INFORMATION ☐  
FOR PLANNING ☒ FOR CONSTRUCTION ☐

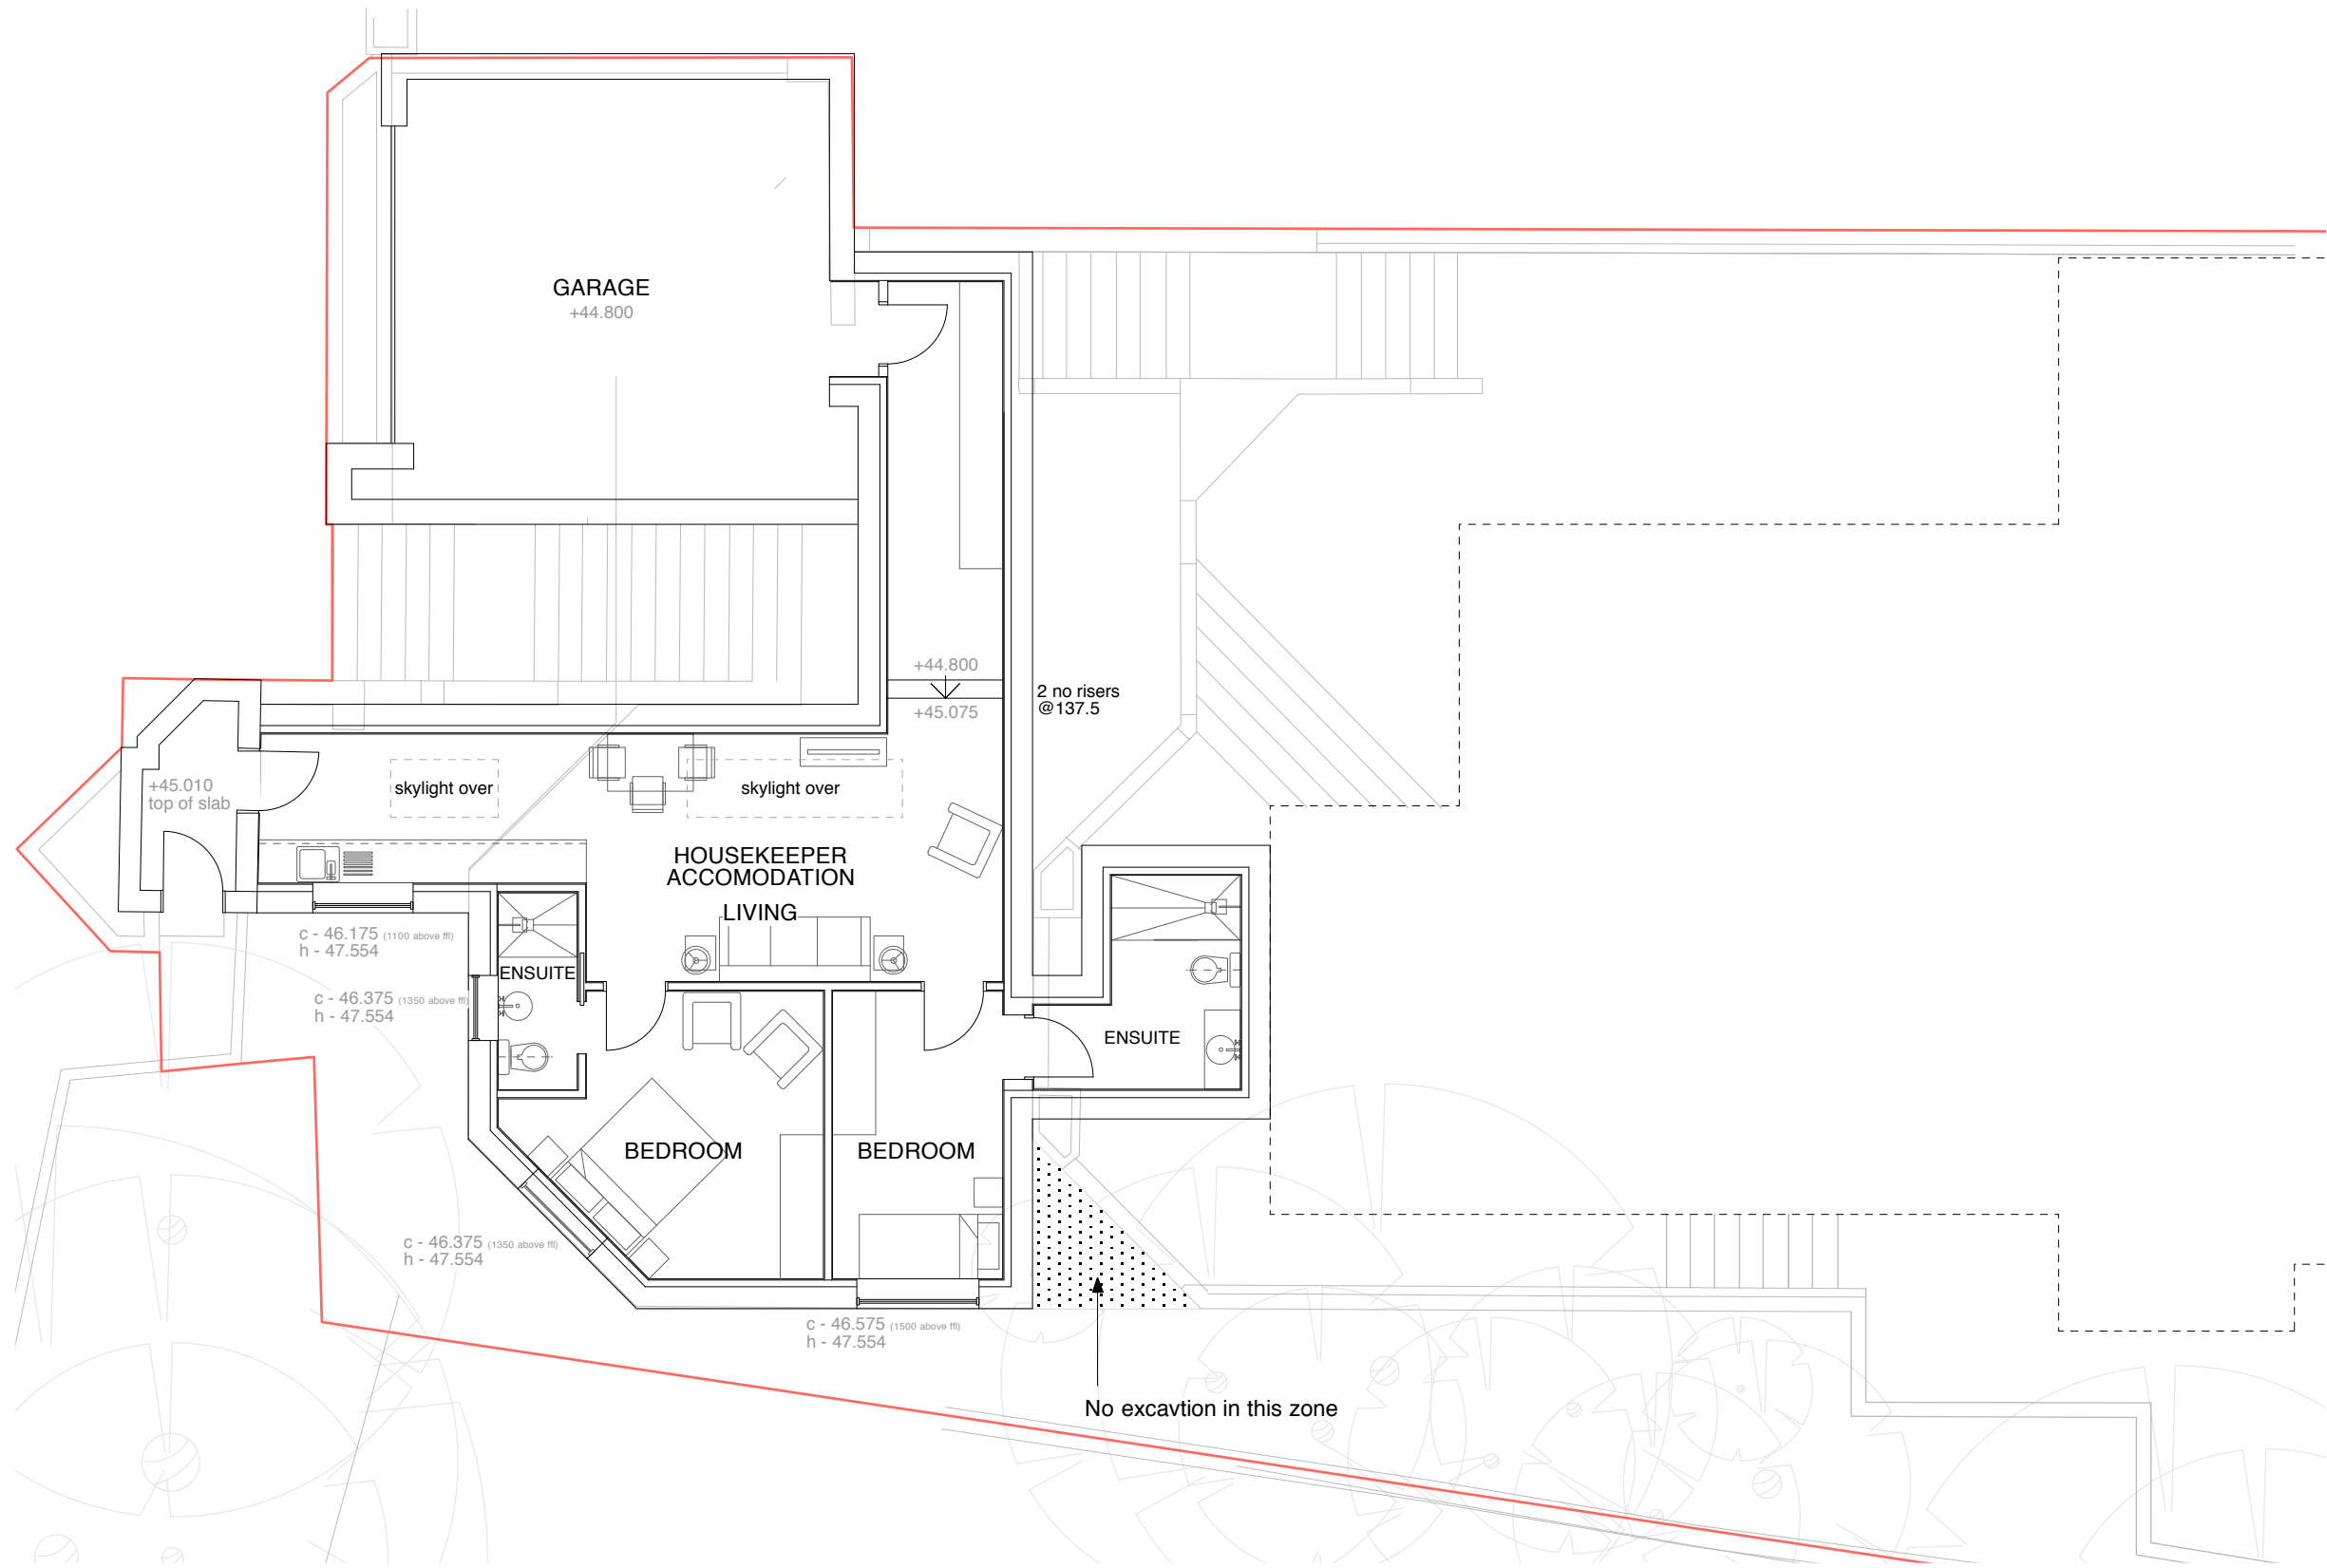

REVISION DATE

Yeates Design LLP  
74 Clerkenwell Road  
London EC1M 5QA  
tel: 020 7251 6667  
www.yeatesdesign.co.uk



PROJECT : 5 HIGHFIELD GROVE  
HIGHGATE, LONDON  
N6 6 HN


DRAWING : PROPOSED WEST (FRONT)  
BASEMENT PLAN

SCALE : 1:100 @ A3


DATE : JULY 2014

DWG NO. 548/P/011 DWN BY :


DRAWING STATUS : FOR INFORMATION ☐  
FOR PLANNING ☒ FOR CONSTRUCTION ☐

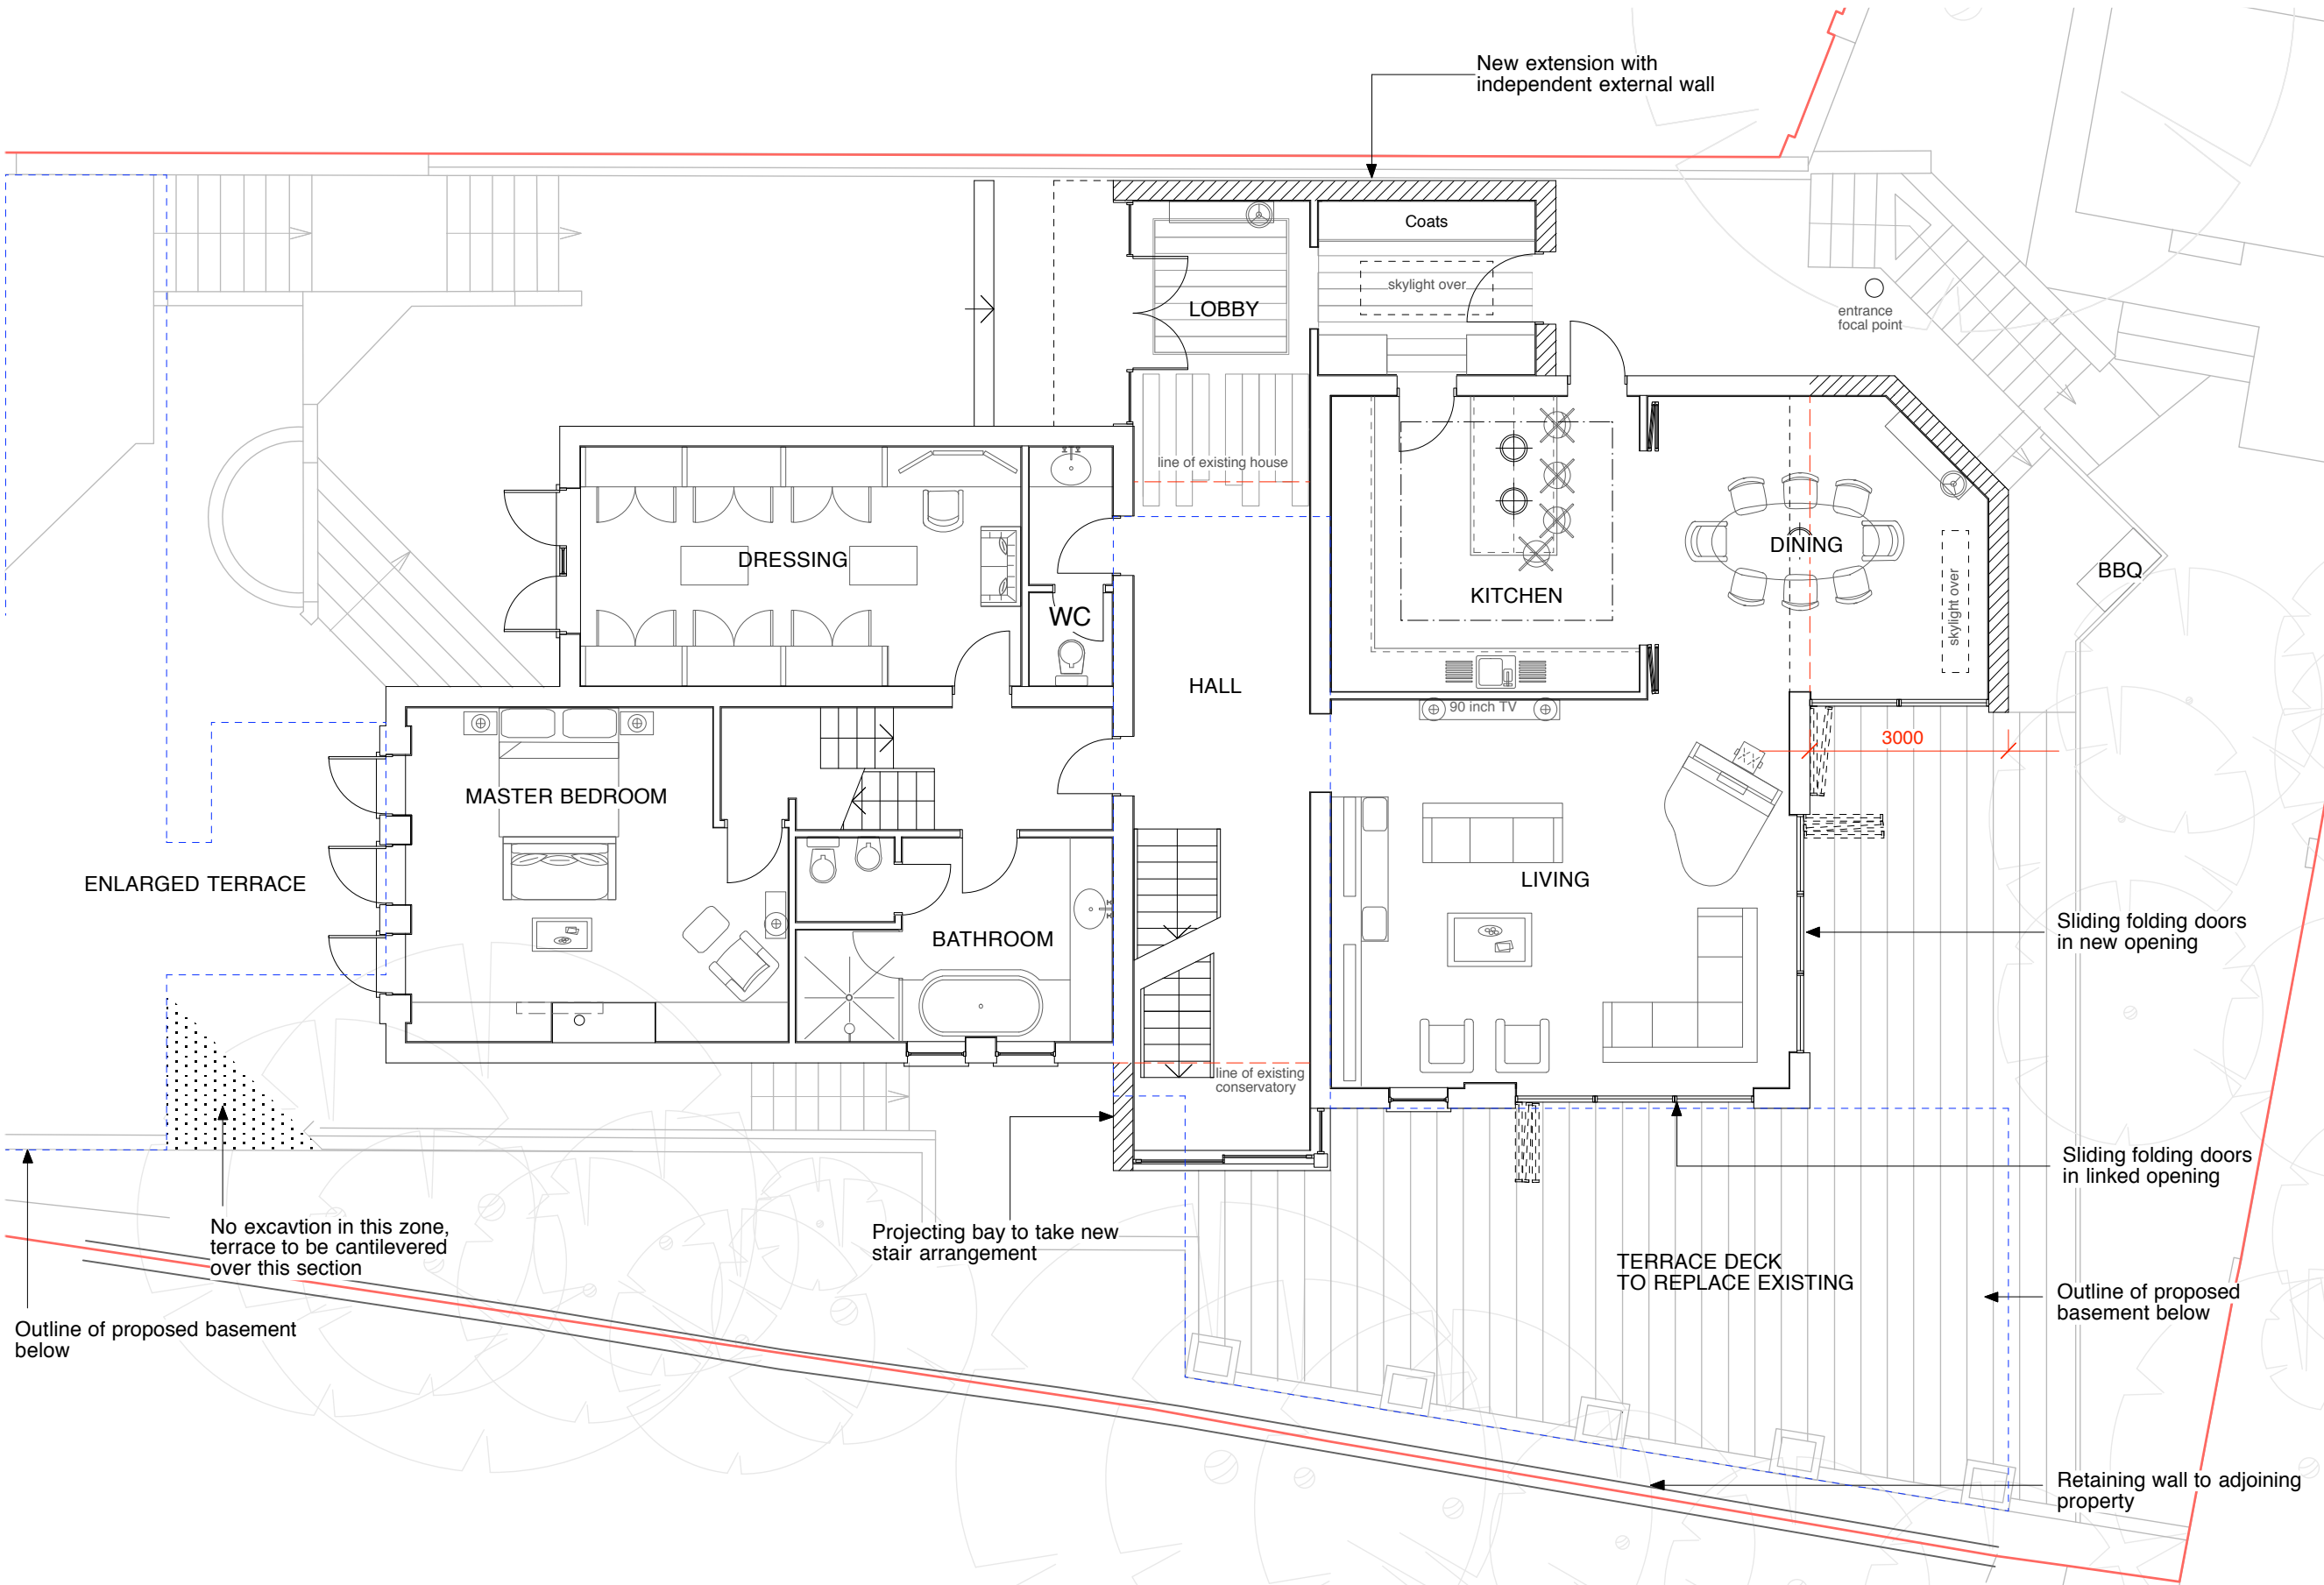


REVISION	DATE
<div>Yeates Design LLP</div> <div>74 Clerkenwell Road</div> <div>London EC1M 5QA</div> <div>tel: 020 7251 6667</div> <div>www.yeatesdesign.co.uk</div> <div>PROJECT : 5 HIGHFIELD GROVE</div> <div>HIGHGATE, LONDON</div> <div>N6 6 HN</div> <div>DRAWING : PROPOSED GROUND FLOOR PLAN</div> <div>SCALE : 1:100 @ A3</div> <div>DATE : JULY 2014</div> <div>DWG NO. 548/P/012</div> <div>DWN BY :</div>	
DRAWING STATUS :	FOR INFORMATION <input type="checkbox"/>
FOR PLANNING <input checked="" type="checkbox"/>	FOR CONSTRUCTION <input type="checkbox"/>

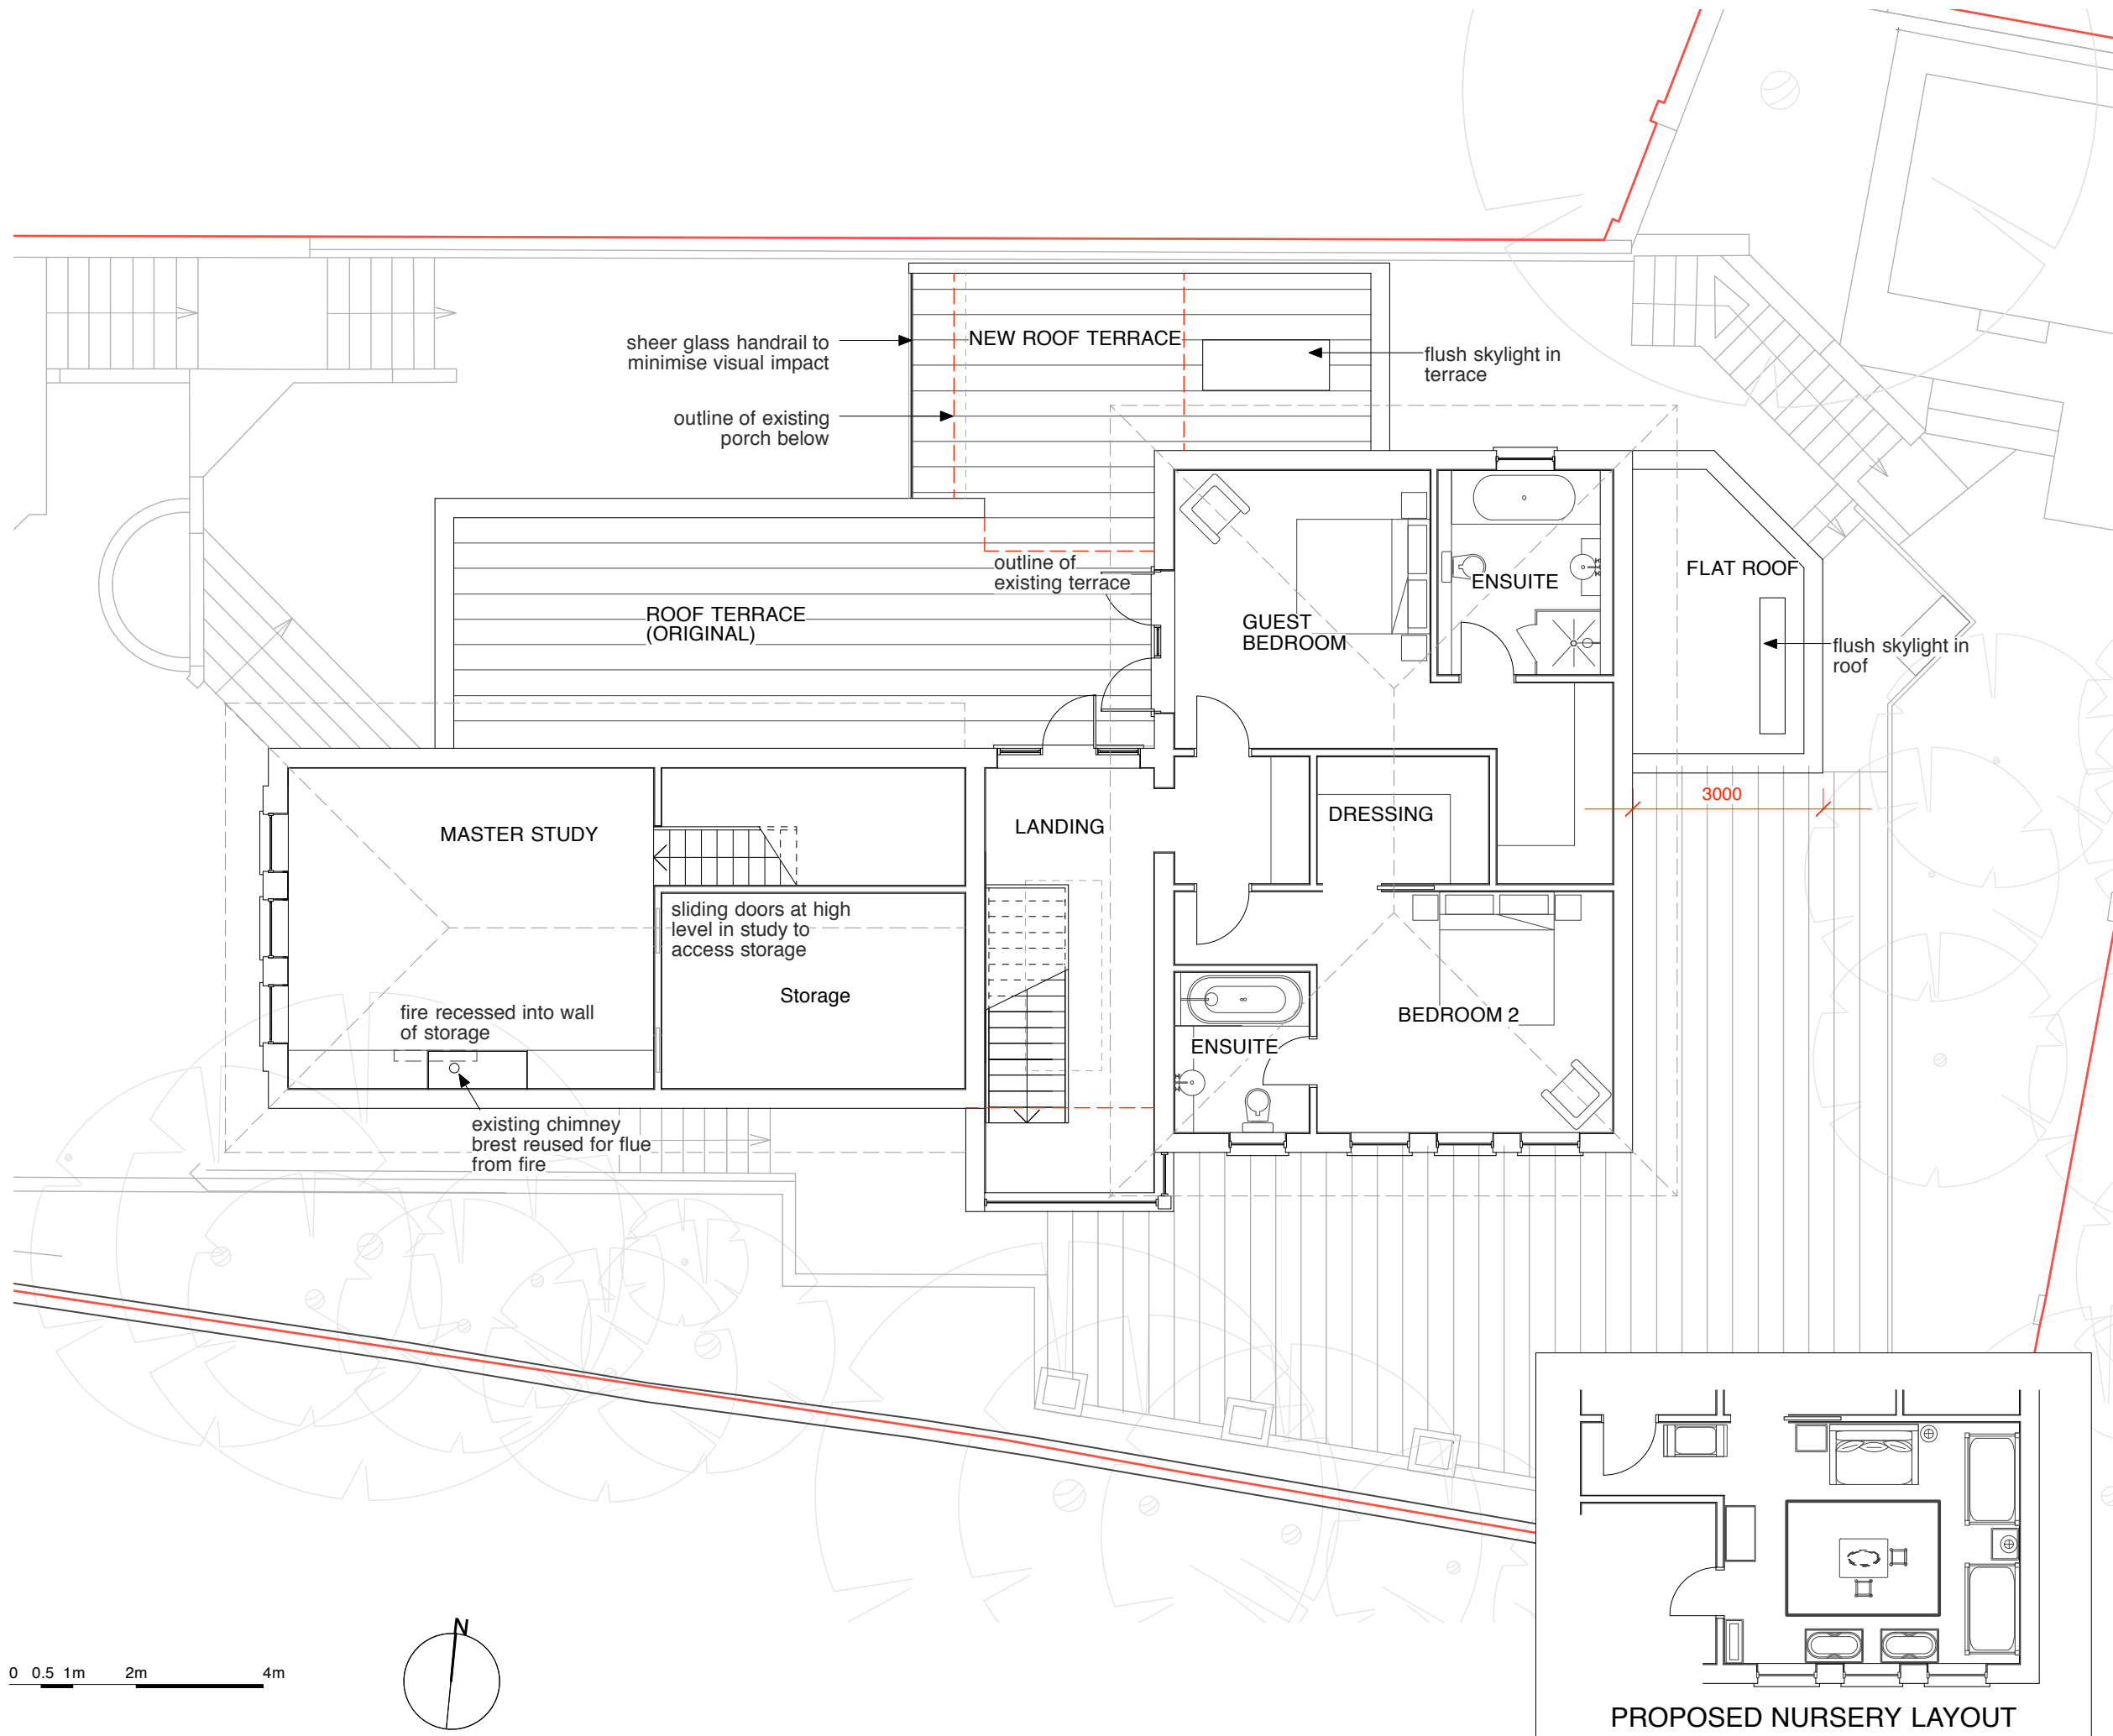


REVISION	DATE
<p>Yeates Design LLP 74 Clerkenwell Road London EC1M 5QA tel: 020 7251 6667 www.yeatesdesign.co.uk</p>	
<p>PROJECT : 5 HIGHFIELD GROVE HIGHGATE, LONDON N6 6 HN</p>	
<p>DRAWING : PROPOSED FIRST FLOOR PLAN</p>	
<p>SCALE : 1:100 @ A3</p>	
<p>DATE : JULY 2014</p>	
<p>DWG NO. 548/P/013</p>	
<p>DWN BY :</p>	
<p>DRAWING STATUS : FOR INFORMATION <input type="checkbox"/></p>	
<p>FOR PLANNING <input checked="" type="checkbox"/> FOR CONSTRUCTION <input type="checkbox"/></p>	

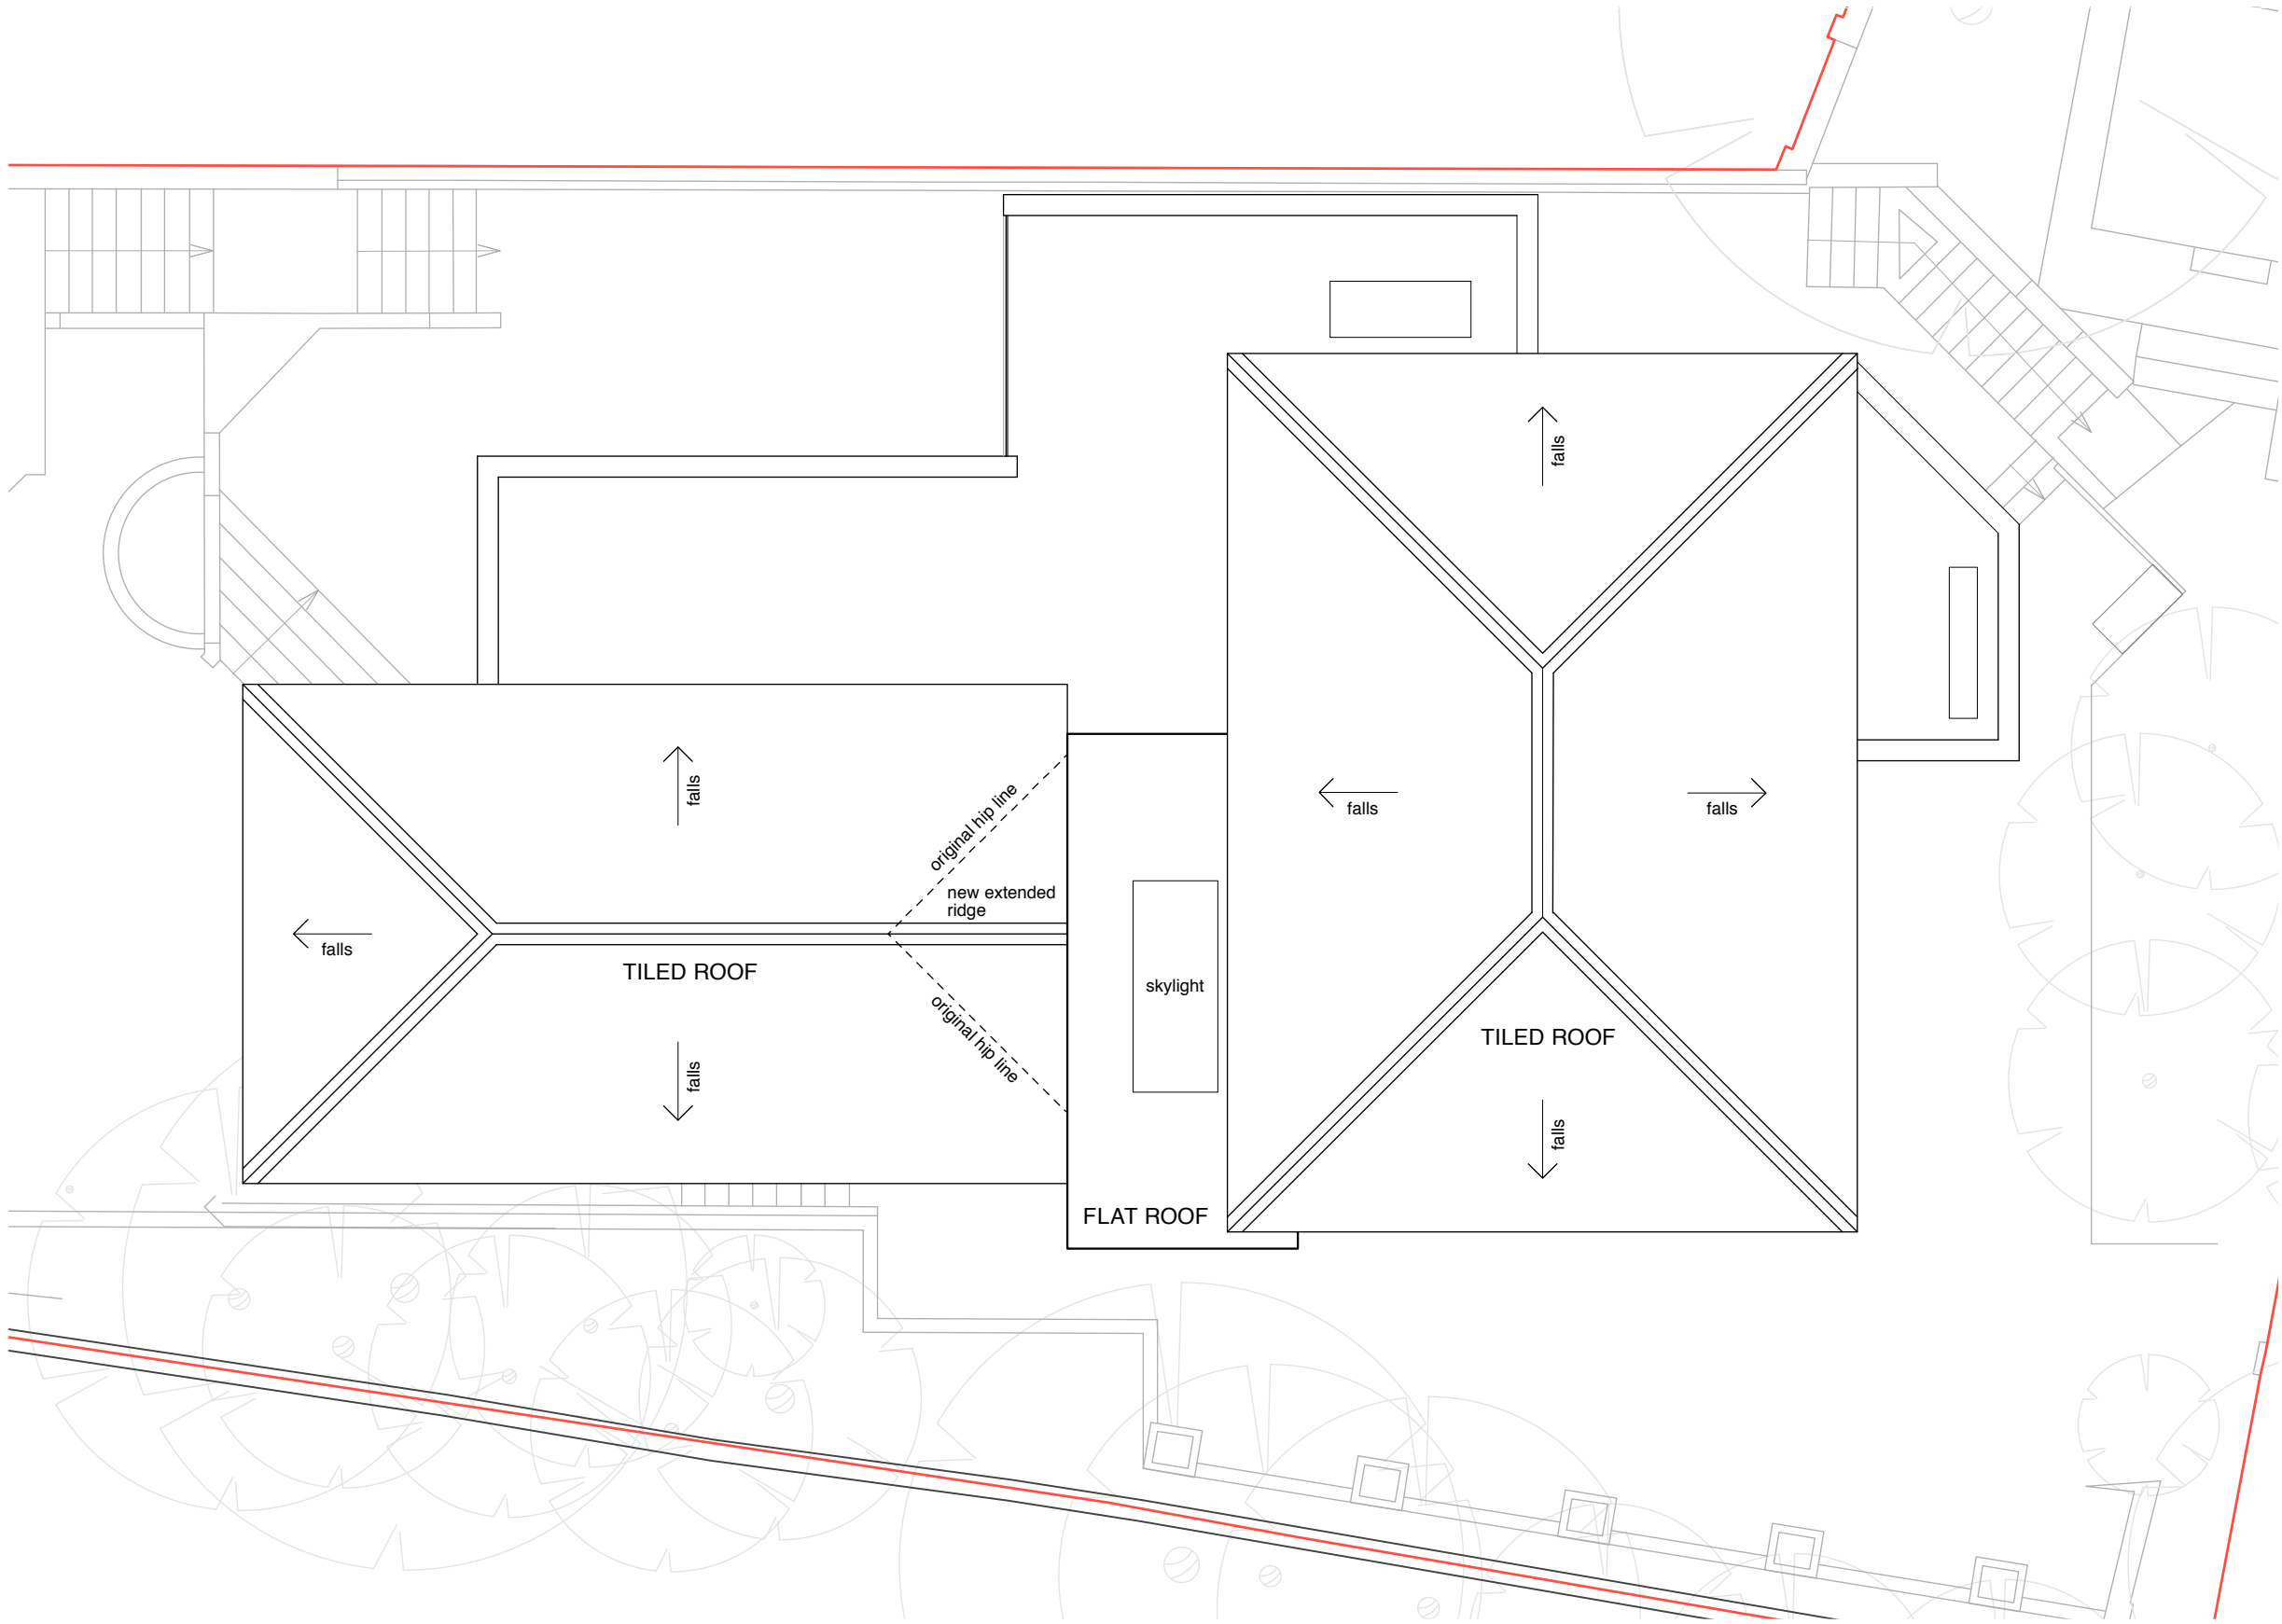

0 0.5 1m 2m 4m

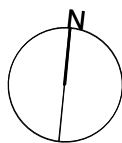

REVISION	DATE
<div>Yeates Design LLP 74 Clerkenwell Road London EC1M 5QA tel: 020 7251 6667 www.yeatesdesign.co.uk</div> <div>PROJECT : 5 HIGHFIELD GROVE HIGHGATE, LONDON N6 6 HN</div> <div>DRAWING : PROPOSED ROOF PLAN</div> <div>SCALE : 1:100 @ A3</div> <div>DATE : JULY 2014</div> <div>DWG NO. 548/P/014</div> <div>DWN BY : <div></div></div>	
DRAWING STATUS :	FOR INFORMATION <input type="checkbox"/>
FOR PLANNING <input checked="" type="checkbox"/>	FOR CONSTRUCTION <input type="checkbox"/>

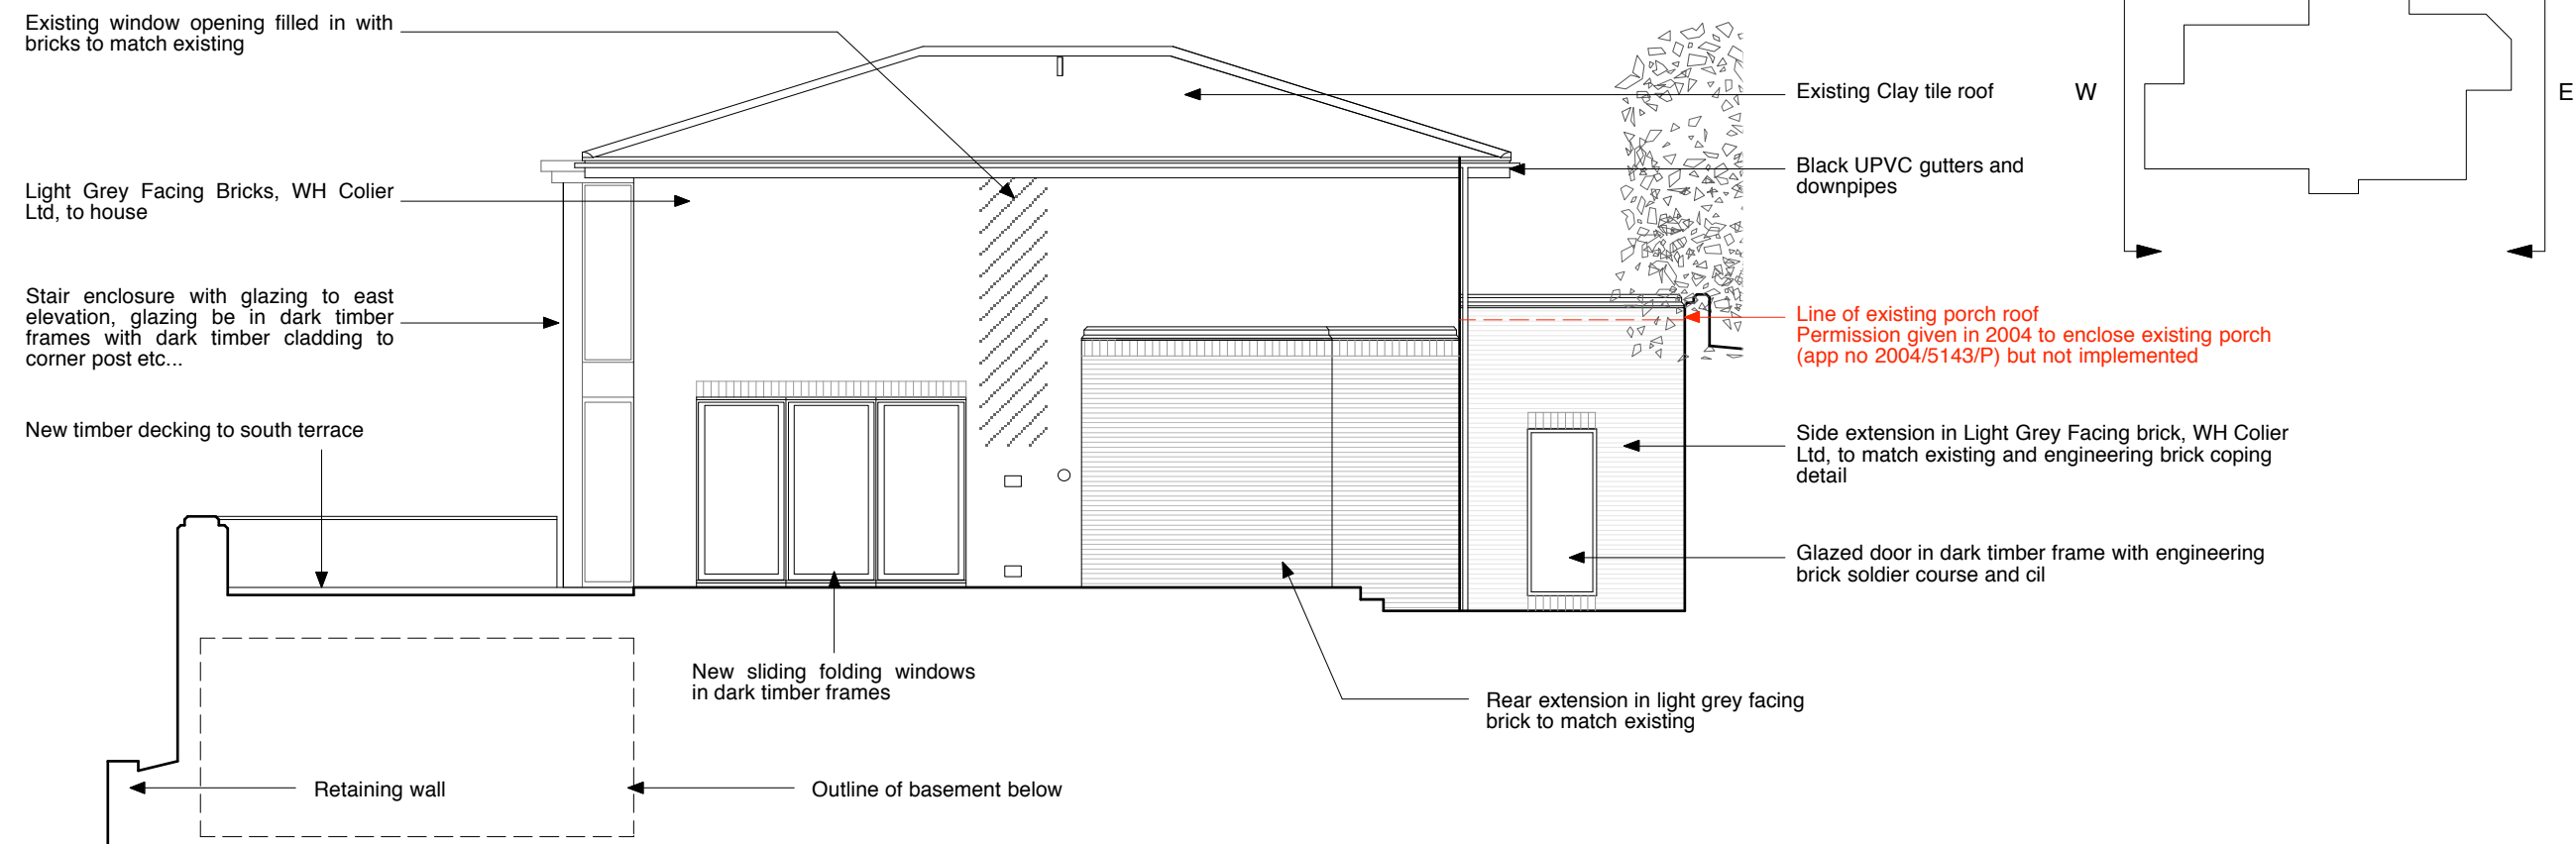


East Elevation (rear)




West Elevation (front)

REVISION	DATE
<div>Yeates Design LLP</div> <div>74 Clerkenwell Road</div> <div>London EC1M 5QA</div> <div>tel: 020 7251 6667</div> <div>www.yeatesdesign.co.uk</div> <div>PROJECT : 5 HIGHFIELD GROVE</div> <div>HIGHGATE, LONDON</div> <div>N6 6 HN</div> <div>DRAWING : PROPOSED ELEVATIONS</div> <div>EAST AND WEST</div> <div>SCALE : 1:100 @ A3</div> <div>DATE : JULY 2014</div> <div>DWG NO. 548/P/015</div> <div>DWN BY :</div>	
DRAWING STATUS :	FOR INFORMATION <input type="checkbox"/>
FOR PLANNING <input checked="" type="checkbox"/>	FOR CONSTRUCTION <input type="checkbox"/>




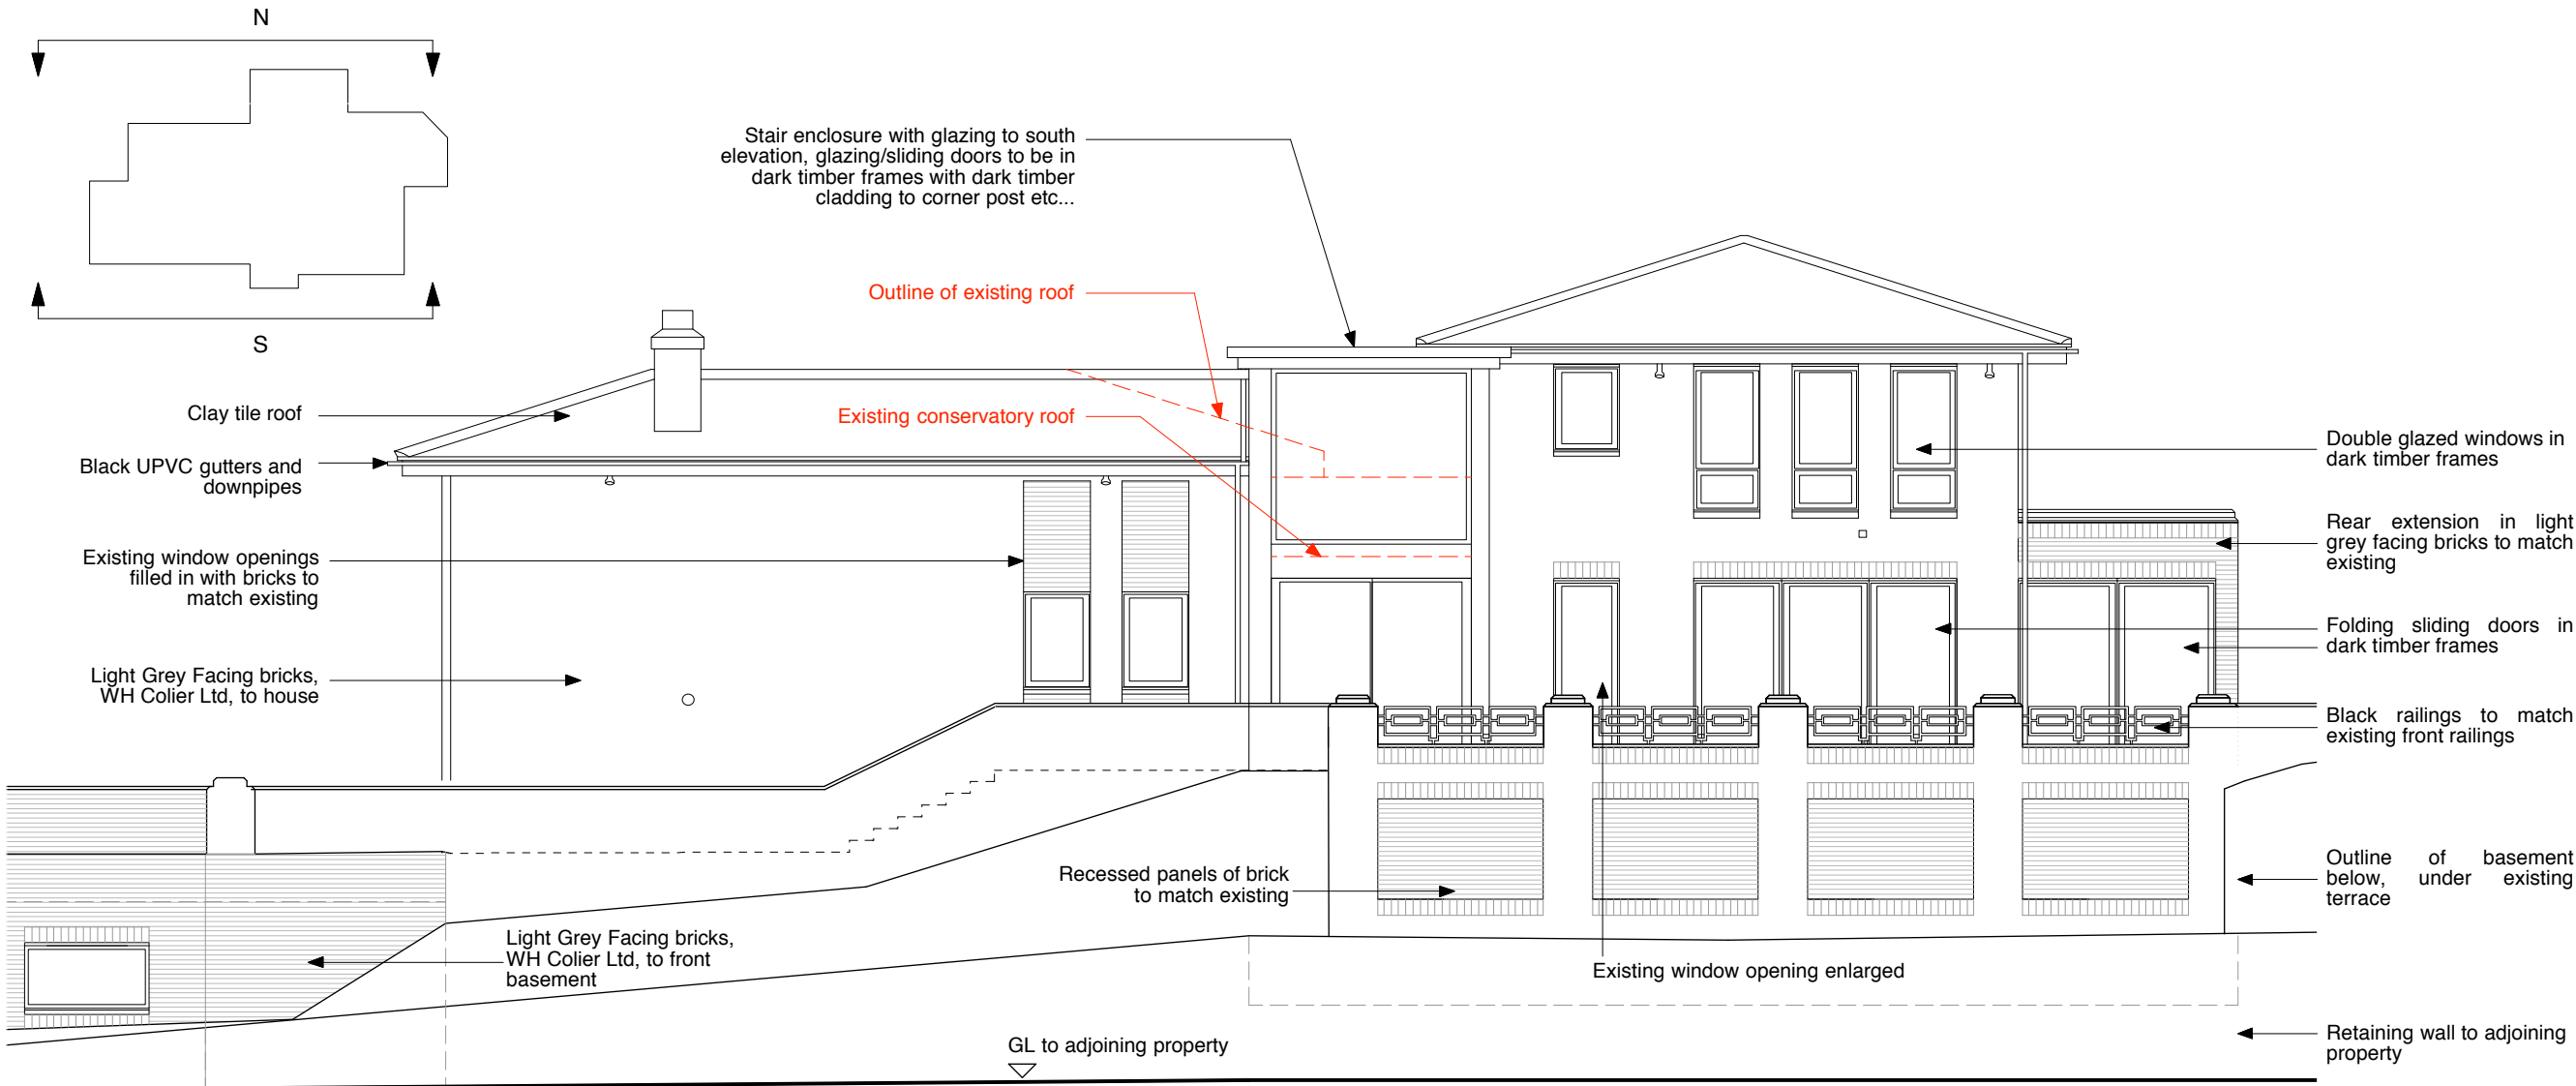


South Elevation

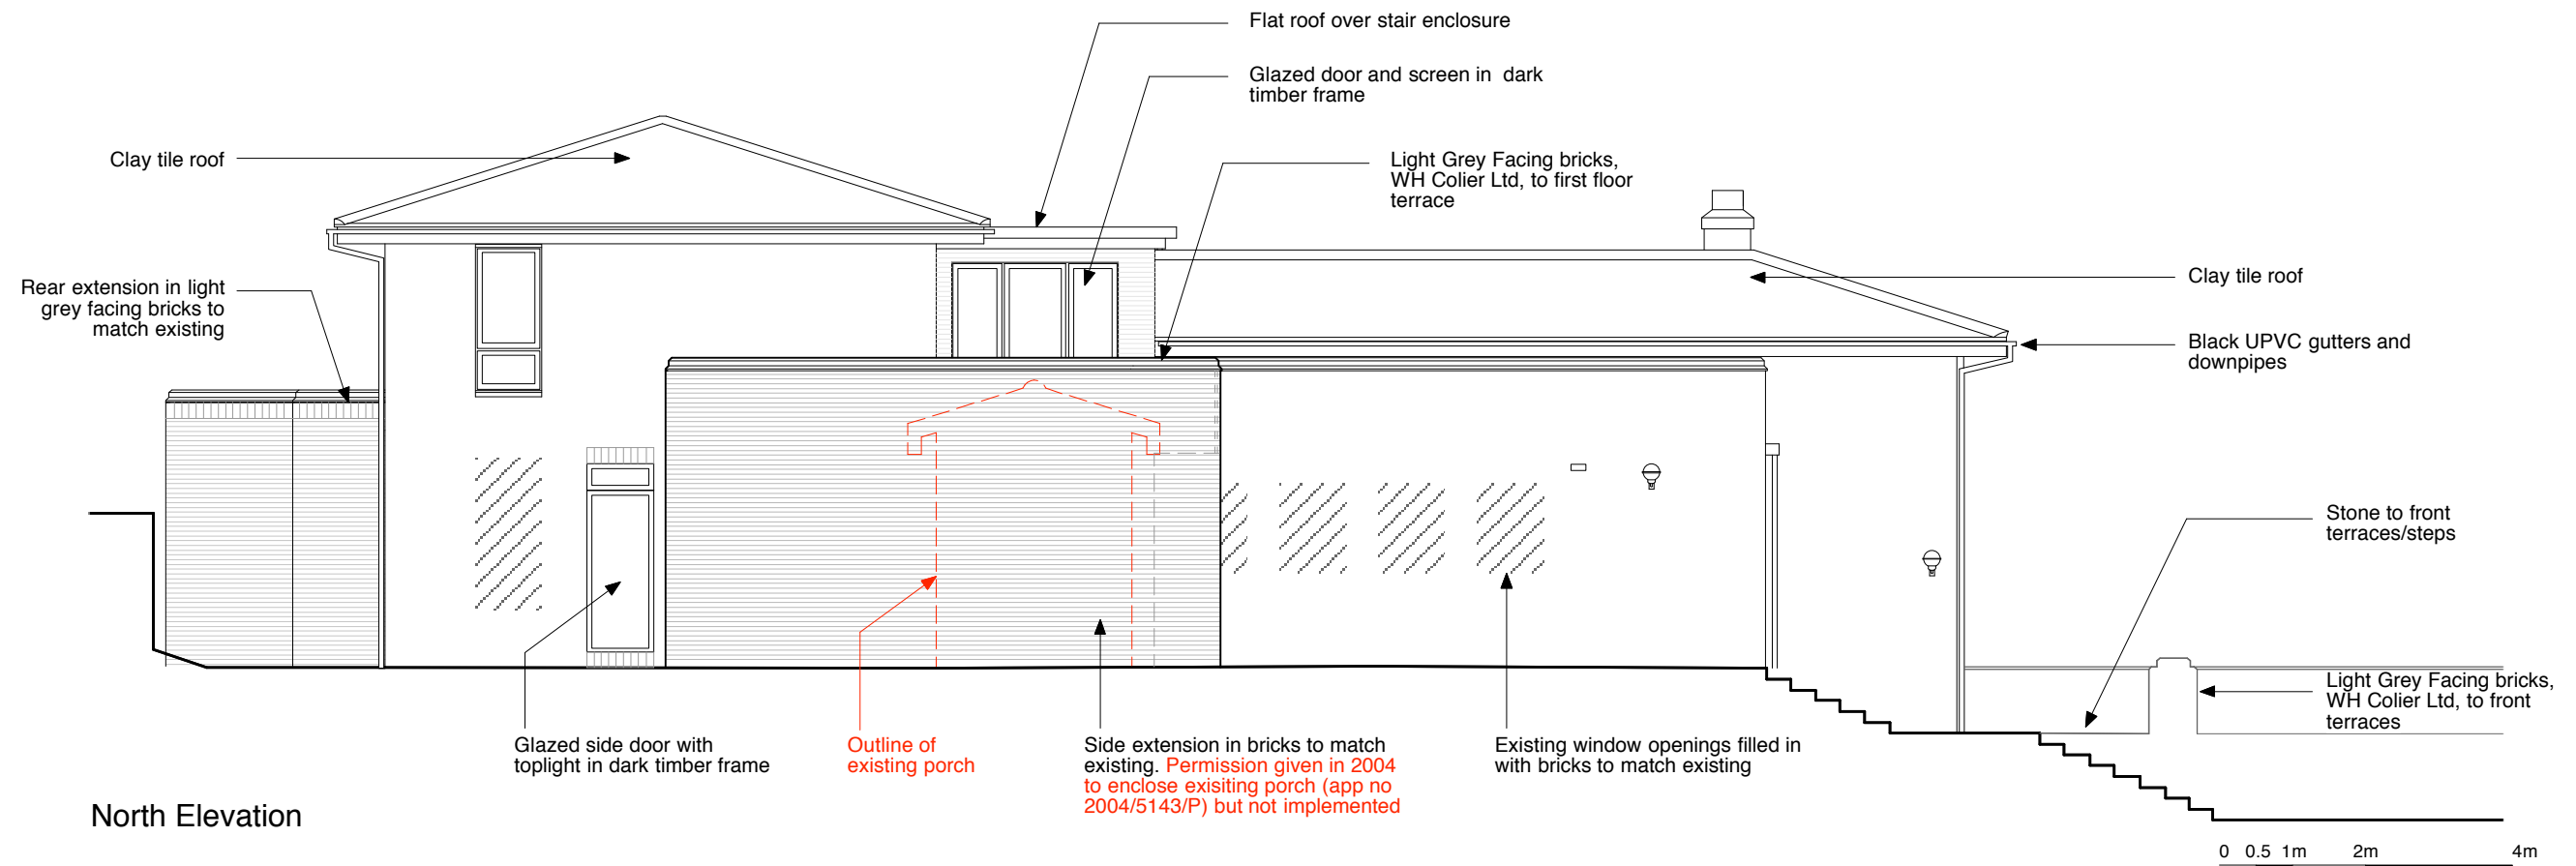


North Elevation

REVISION	DATE
<p>Yeates Design LLP 74 Clerkenwell Road London EC1M 5QA tel: 020 7251 6667 www.yeatesdesign.co.uk</p> <p>PROJECT : 5 HIGHFIELD GROVE HIGHGATE, LONDON N6 6 HN</p> <p>DRAWING : PROPOSED ELEVATIONS NORTH AND SOUTH</p> <p>SCALE : 1:100 @ A3</p> <p>DATE : JULY 2014</p> <p>DWG NO. 548/P/016</p> <p>DRAWING STATUS : <input type="checkbox"/> FOR INFORMATION <input checked="" type="checkbox"/> FOR PLANNING <input type="checkbox"/> FOR CONSTRUCTION</p>	
<p>DWN BY : <input type="checkbox"/></p>	

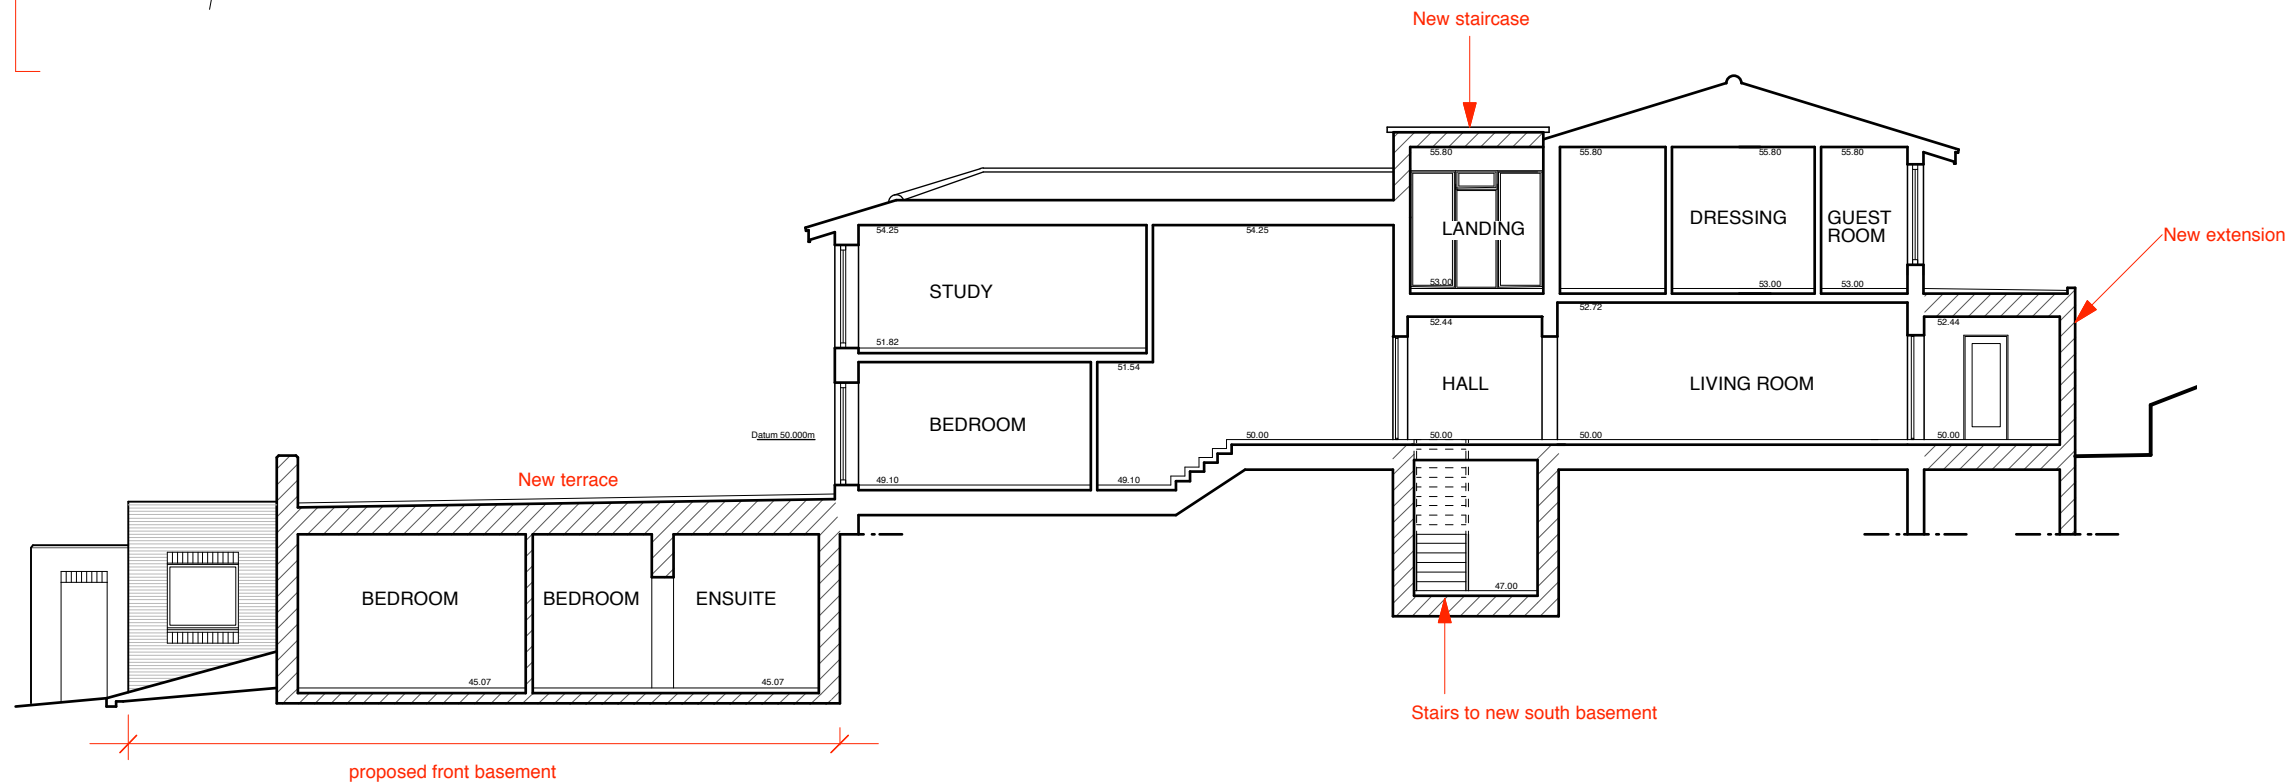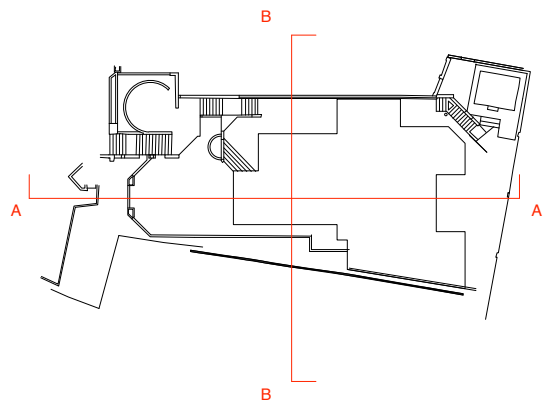

Cross section A-A

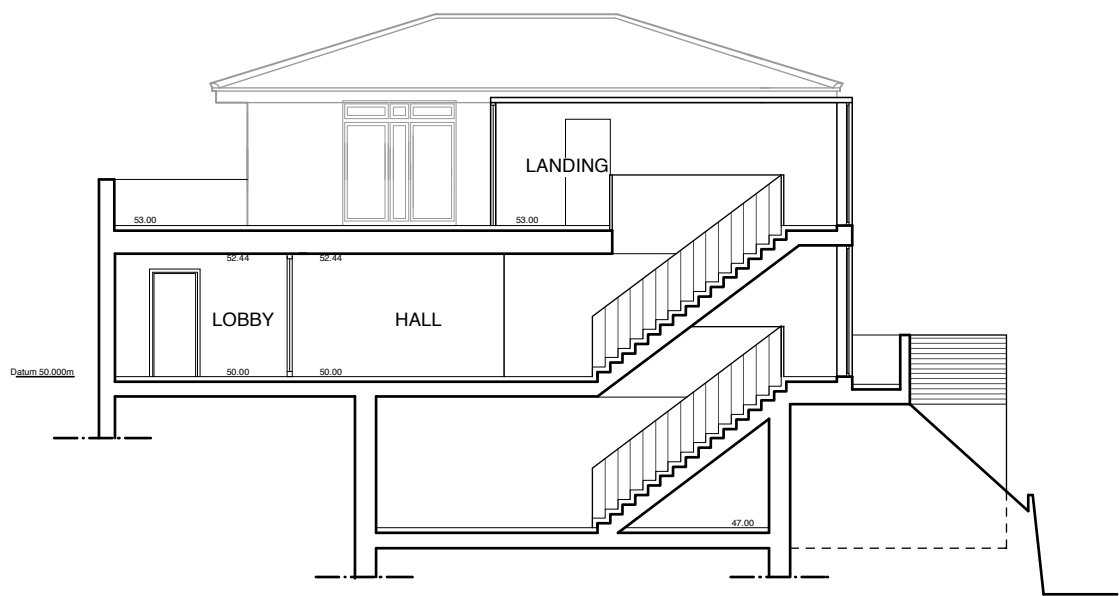

Cross section B-B

REVISION	DATE
<div>Yeates Design LLP</div> <div>74 Clerkenwell Road</div> <div>London EC1M 5NL</div> <div>tel: 020 7251 6667</div> <div>www.yeatesdesign.co.uk</div> <div>Y</div>	
PROJECT : 5 HIGHFIELD GROVE HIGHGATE N6 6HN	
DRAWING : PROPOSED CROSS SECTIONS	
SCALE : 1:150 @ A3	
DATE : JULY 2014	
DWG NO. 548/P/017	DWN BY : <div></div>
DRAWING STATUS : FOR TENDER <input type="checkbox"/> FOR PLANNING <input checked="" type="checkbox"/> FOR CONSTRUCTION <input type="checkbox"/>	







Existing West Elevation (front)




Proposed West Elevation (front)

 


REVISION		DATE
<div>Yeates Design LLP</div> <div>74 Clerkenwell Road</div> <div>London EC1M 5QA</div> <div>tel: 020 7251 6667</div> <div>www.yeatesdesign.co.uk</div> <div>Y</div>		
PROJECT : 5 HIGHFIELD GROVE		
HIGHGATE, LONDON		
N6 6 HN		
DRAWING : COMPARATIVE ELEVATION		
WEST		
SCALE : 1:150 @ A3		
DATE : JULY 2014		
DWG NO.	548/P/018	DWN BY : <input type="checkbox"/>
DRAWING STATUS : FOR INFORMATION <input type="checkbox"/>		
FOR PLANNING <input checked="" type="checkbox"/> FOR CONSTRUCTION <input type="checkbox"/>		

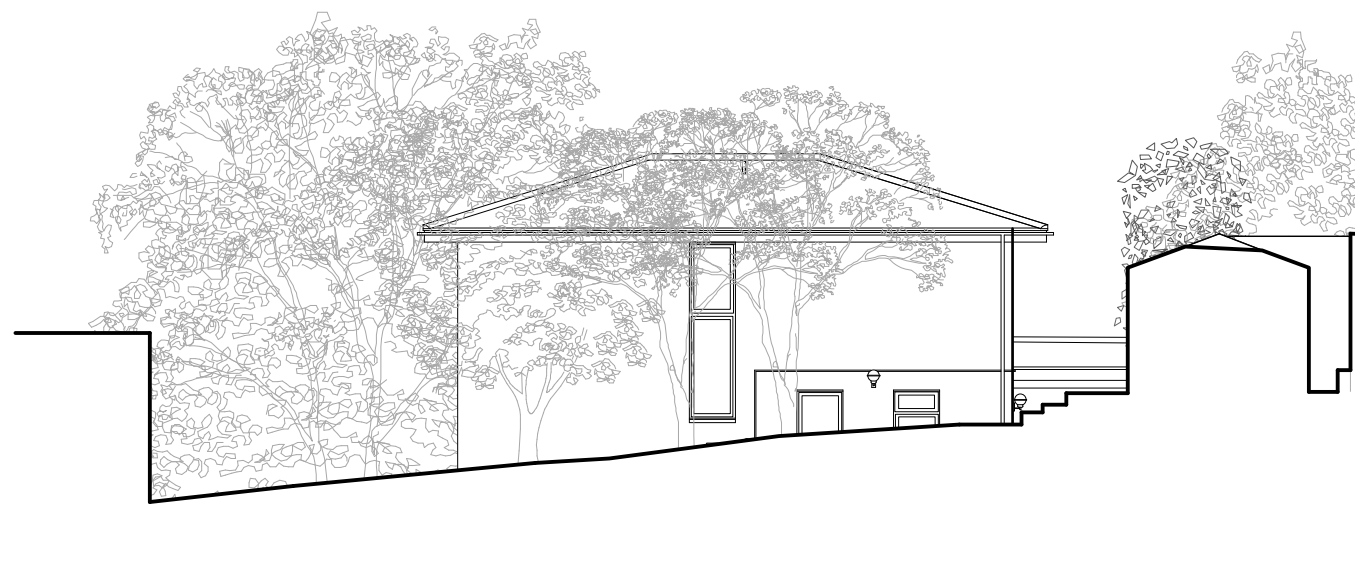

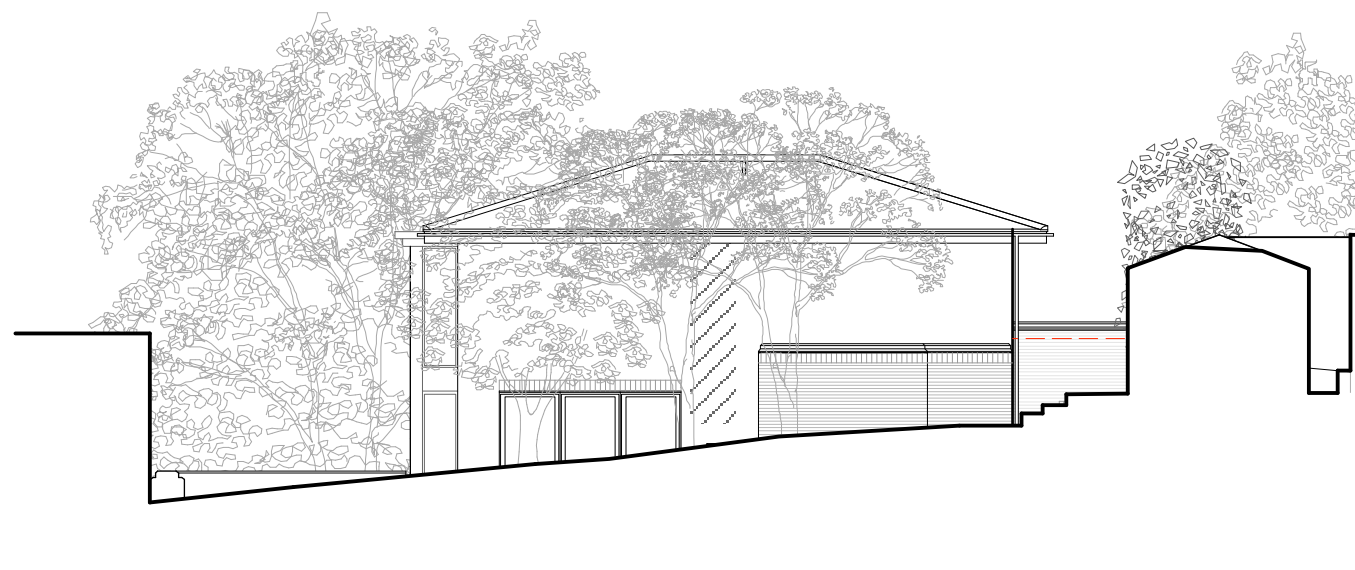


Existing East Elevation (rear)

 


Proposed East Elevation (rear)



<div style="display: flex; justify-content: space-between; align-items: center;"> <div style="width: 60%;"> <p><b>REVISION</b></p> </div> <div style="width: 35%; text-align: right;"> <p><b>DATE</b></p> </div> </div>
<div style="display: flex; justify-content: space-between; align-items: center;"> <div style="width: 60%;"> <p><b>Yeates Design LLP</b></p> <p>74 Clerkenwell Road London EC1M 5QA</p> <p>tel: 020 7251 6667 www.yeatesdesign.co.uk</p> </div> <div style="width: 35%; text-align: right;">  </div> </div>
<p><b>PROJECT :</b> 5 HIGHFIELD GROVE HIGHGATE, LONDON N6 6 HN</p>
<p><b>DRAWING :</b> COMPARATIVE ELEVATION WEST</p>
<p><b>SCALE :</b> 1:150 @ A3</p>
<p><b>DATE :</b> JULY 2014</p>
<div style="display: flex; justify-content: space-between; align-items: center;"> <div style="width: 60%;"> <p><b>DWG NO.</b></p> <p>548/P/019</p> </div> <div style="width: 15%; text-align: center;">  </div> <div style="width: 25%; text-align: right;"> <p><b>DWN BY :</b></p> </div> </div>
<div style="display: flex; justify-content: space-between; align-items: center;"> <div style="width: 40%;"> <p><b>DRAWING STATUS :</b></p> <p>FOR PLANNING <input checked="" type="checkbox"/></p> </div> <div style="width: 60%;"> <p>FOR INFORMATION <input type="checkbox"/></p> <p>FOR CONSTRUCTION <input type="checkbox"/></p> </div> </div>

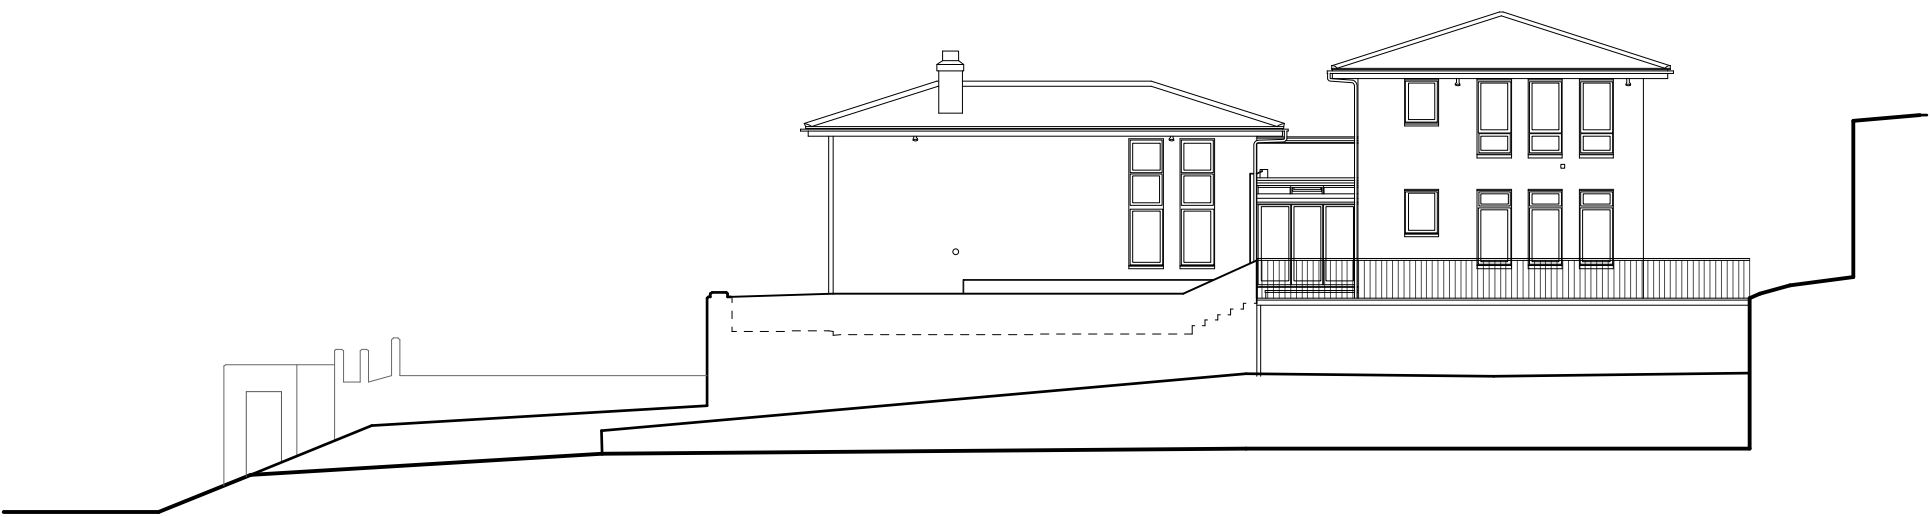

Existing South Elevation

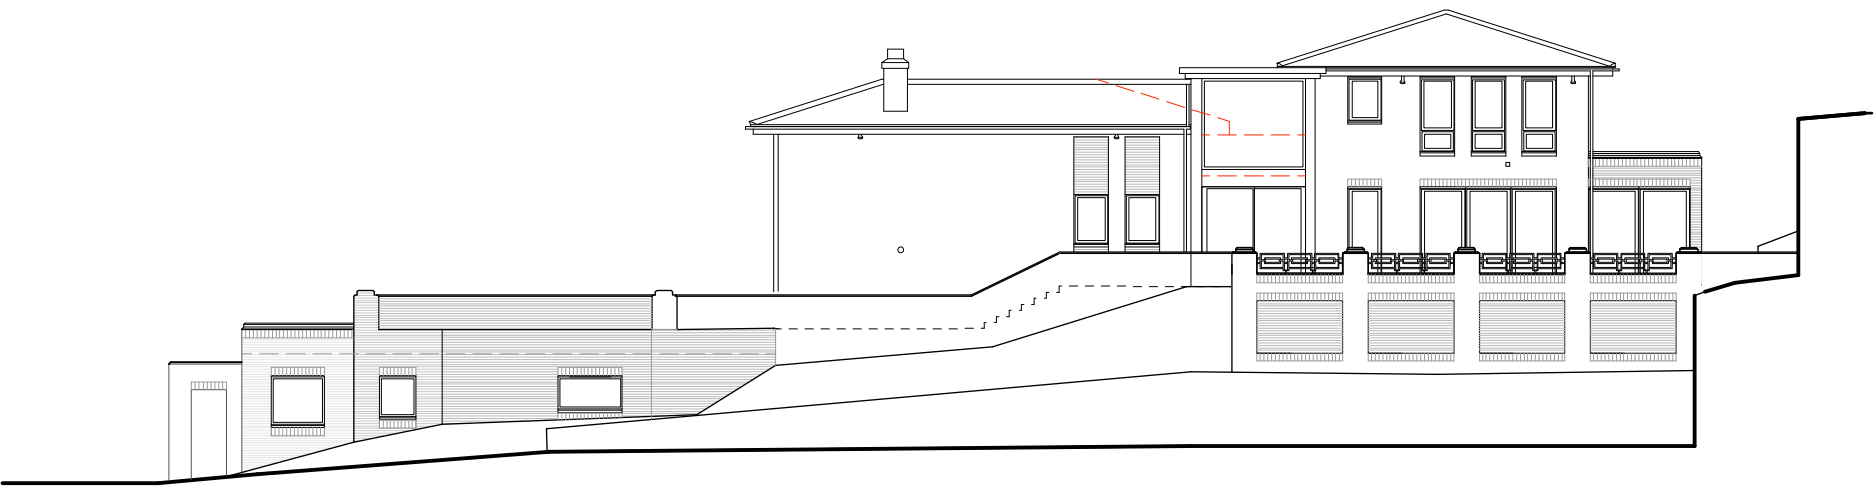

Proposed South Elevation

0 1m 2m 4m 8m

REVISION		DATE
<div>Yeates Design LLP 74 Clerkenwell Road London EC1M 5QA tel: 020 7251 6667 www.yeatesdesign.co.uk</div> <div>PROJECT : 5 HIGHFIELD GROVE HIGHGATE, LONDON N6 6 HN</div> <div>DRAWING : COMPARATIVE ELEVATION SOUTH</div> <div>SCALE : 1:200 @ A3</div> <div>DATE : JULY 2014</div> <div>DWG NO. 548/P/020</div> <div>DWN BY : <input type="checkbox"/></div> <div>DRAWING STATUS : FOR INFORMATION <input type="checkbox"/> FOR PLANNING <input checked="" type="checkbox"/> FOR CONSTRUCTION <input type="checkbox"/></div>		