
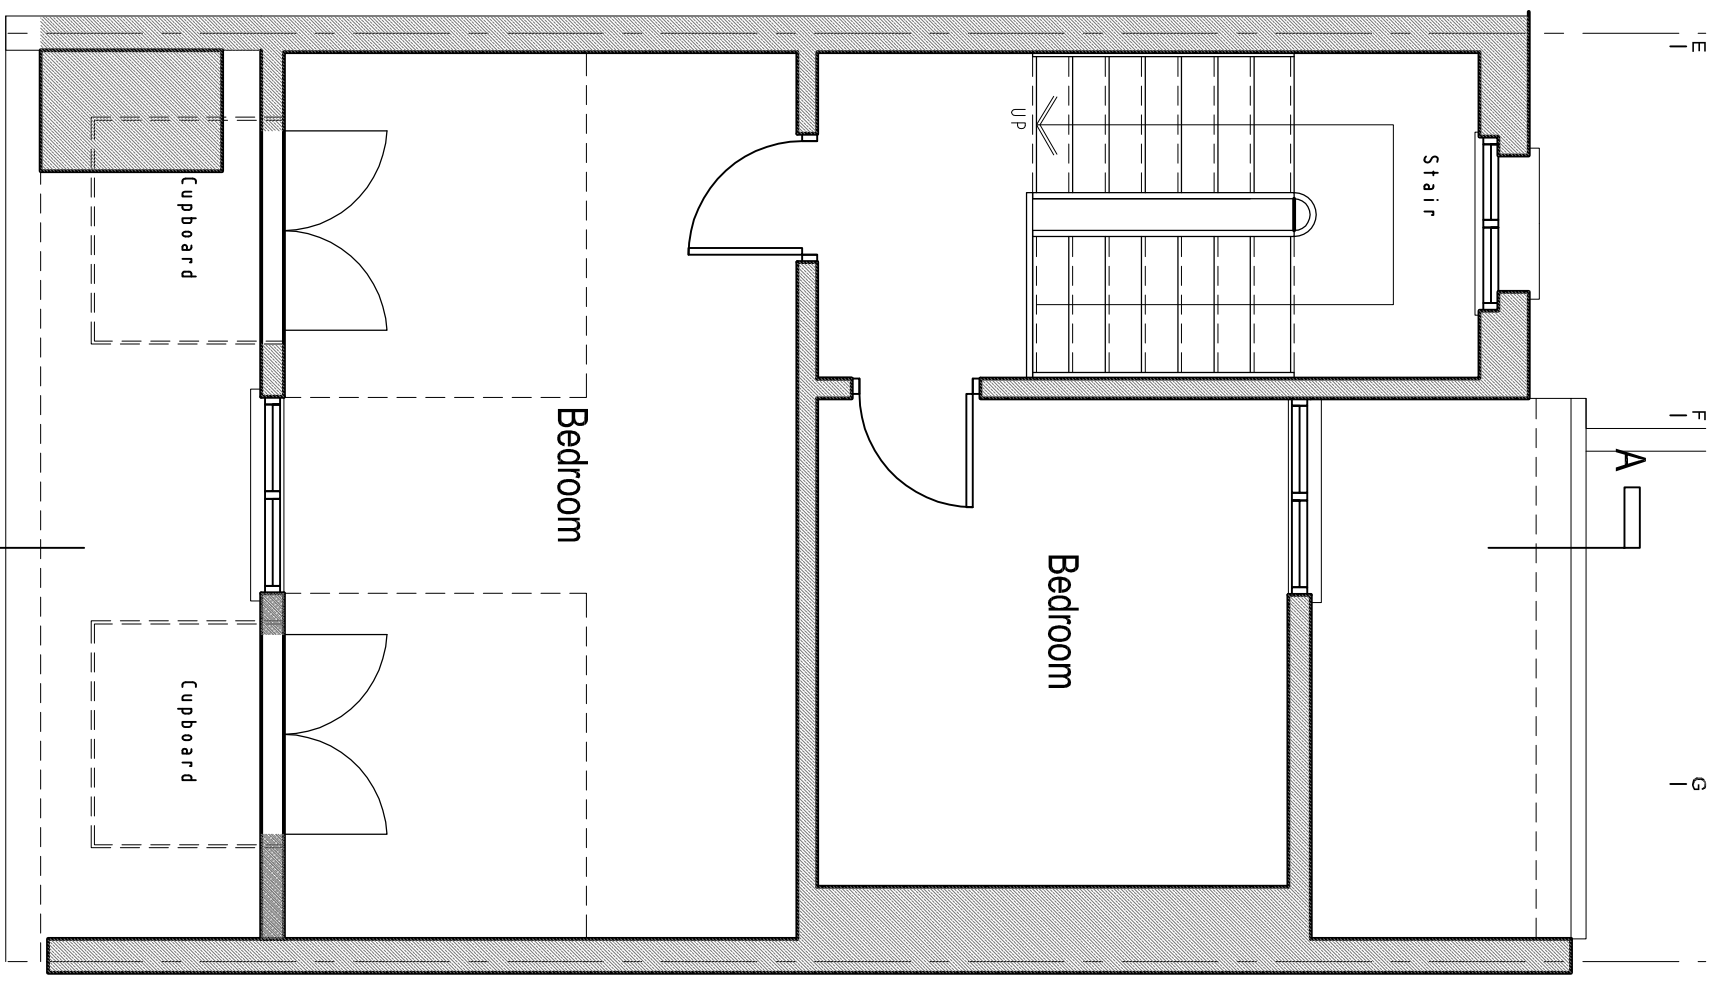



4A
EXISTING SECOND FLOOR PLAN

SCALE 1:50

 

4E
EXISTING LOFT PLAN

SCALE 1:50

 

<p>P&P ARCHITECTS TEL: 0207 267 6909</p>		<p>Client: Paul Rohan</p>		<p>Drawing Title: Existing Second Floor and Loft Plan</p>		<p>Project Number: 14/0137</p>		<p>Drawing Number: 14-137-01</p>	
<p>Project Title: Roof Terrace Flat 3, 41 Lady Margaret Road, London, NW5 2NH</p>		<p>Rev. Date: Description: Rev. By: Ckd. By:</p>		<p>Scale: 1:50 @A3</p>		<p>Date: 03/09/14</p>		<p>Rev.:</p>	
				<p>Status: -</p>					