

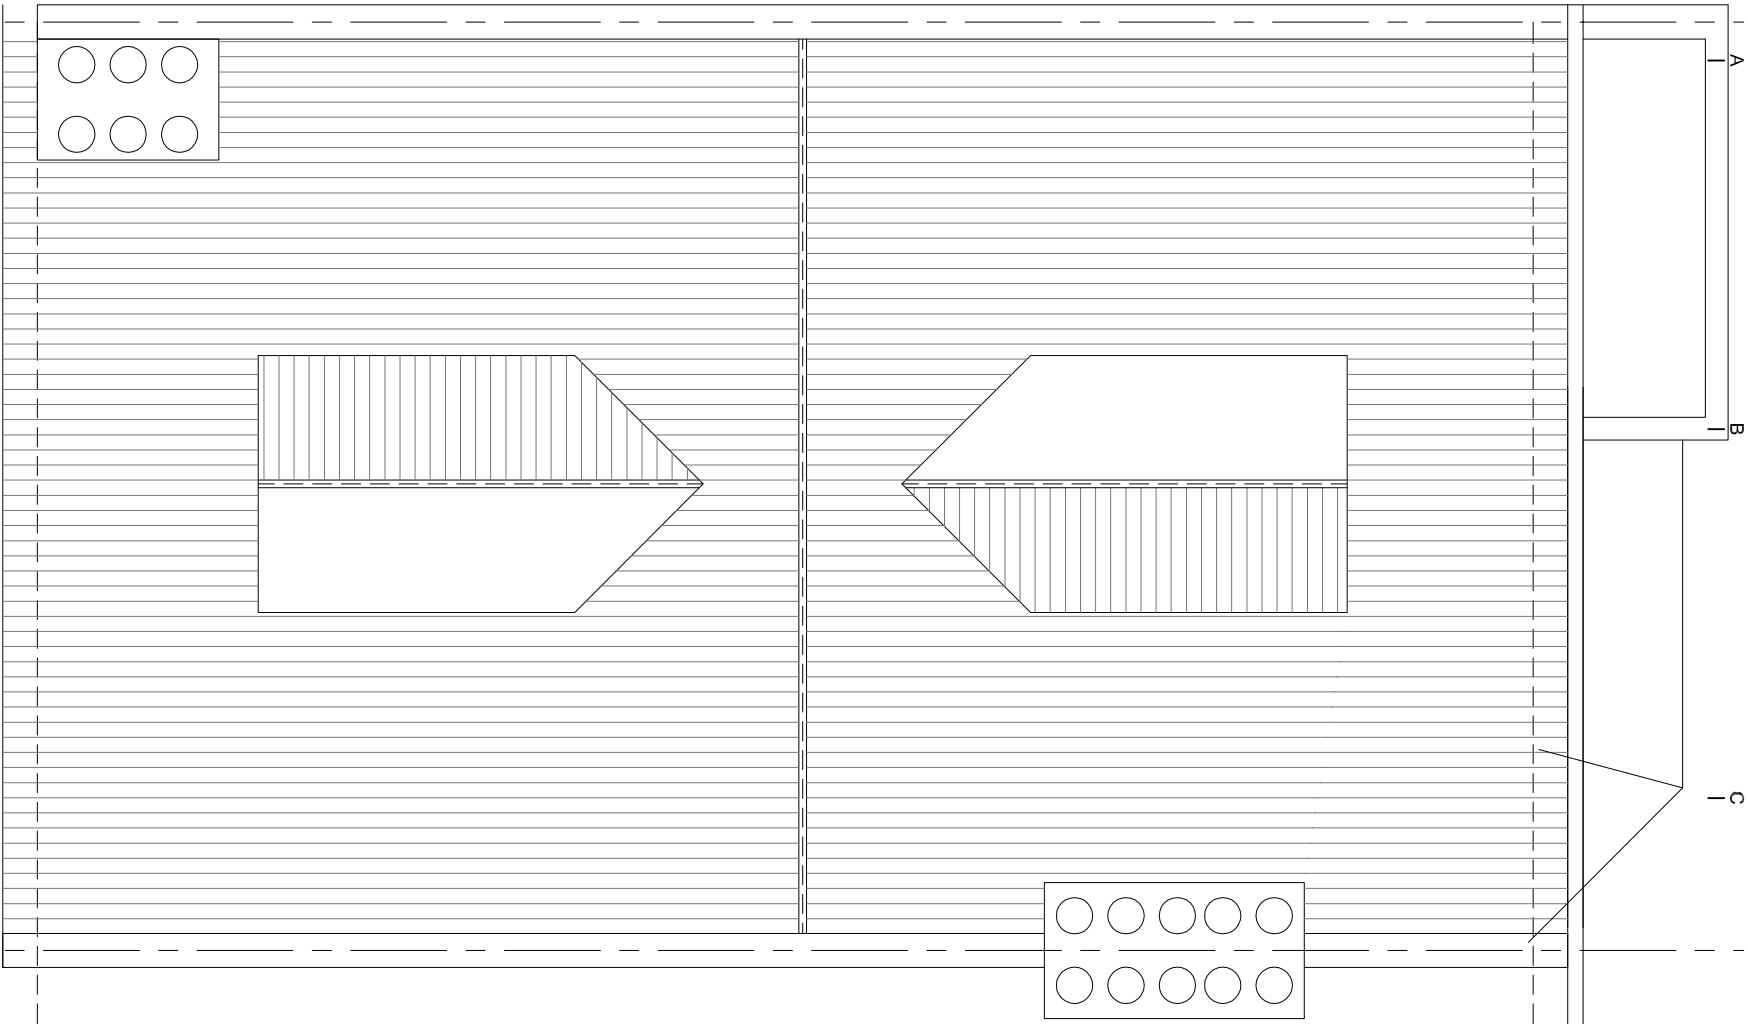


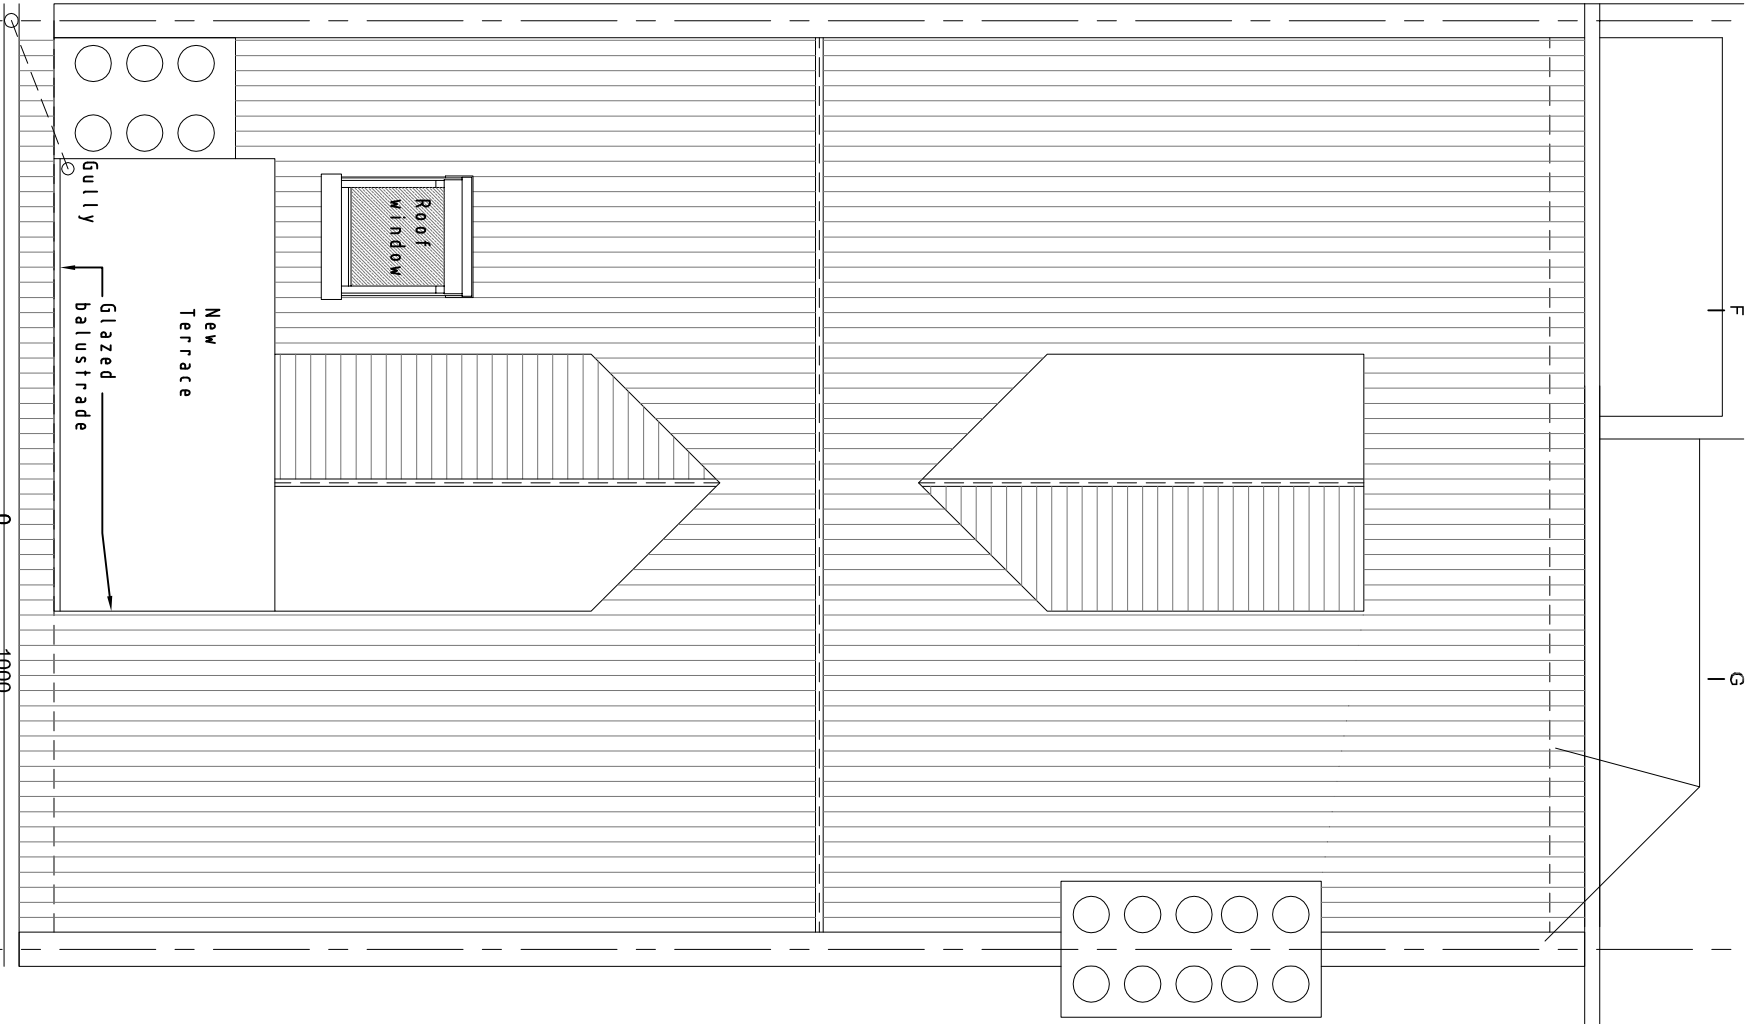

4A EXISTING ROOF PLAN

SCALE 1:50

 

4D PROPOSED ROOF PLAN

SCALE 1:50



P&P ARCHITECTS TEL: 0207 267 6909		Client Paul Rohan		Drawing Title Existing and Proposed Roof Plan		Project Number 14/0137		Drawing Number Sheet No. 14-137-03	
Project Title Roof Terrace Flat 3, 41 Lady Margaret Road, London, NW5 2NH		Rev Date Description Rev By Ckd By		Scale 1:50 @A3		Date 03/09/14		Status -	