


Scale 1:100 at A1

# St Edmund's Terrace - St John's Wood Ground Floor Plan - Block A

Drawing 1 - Revision A

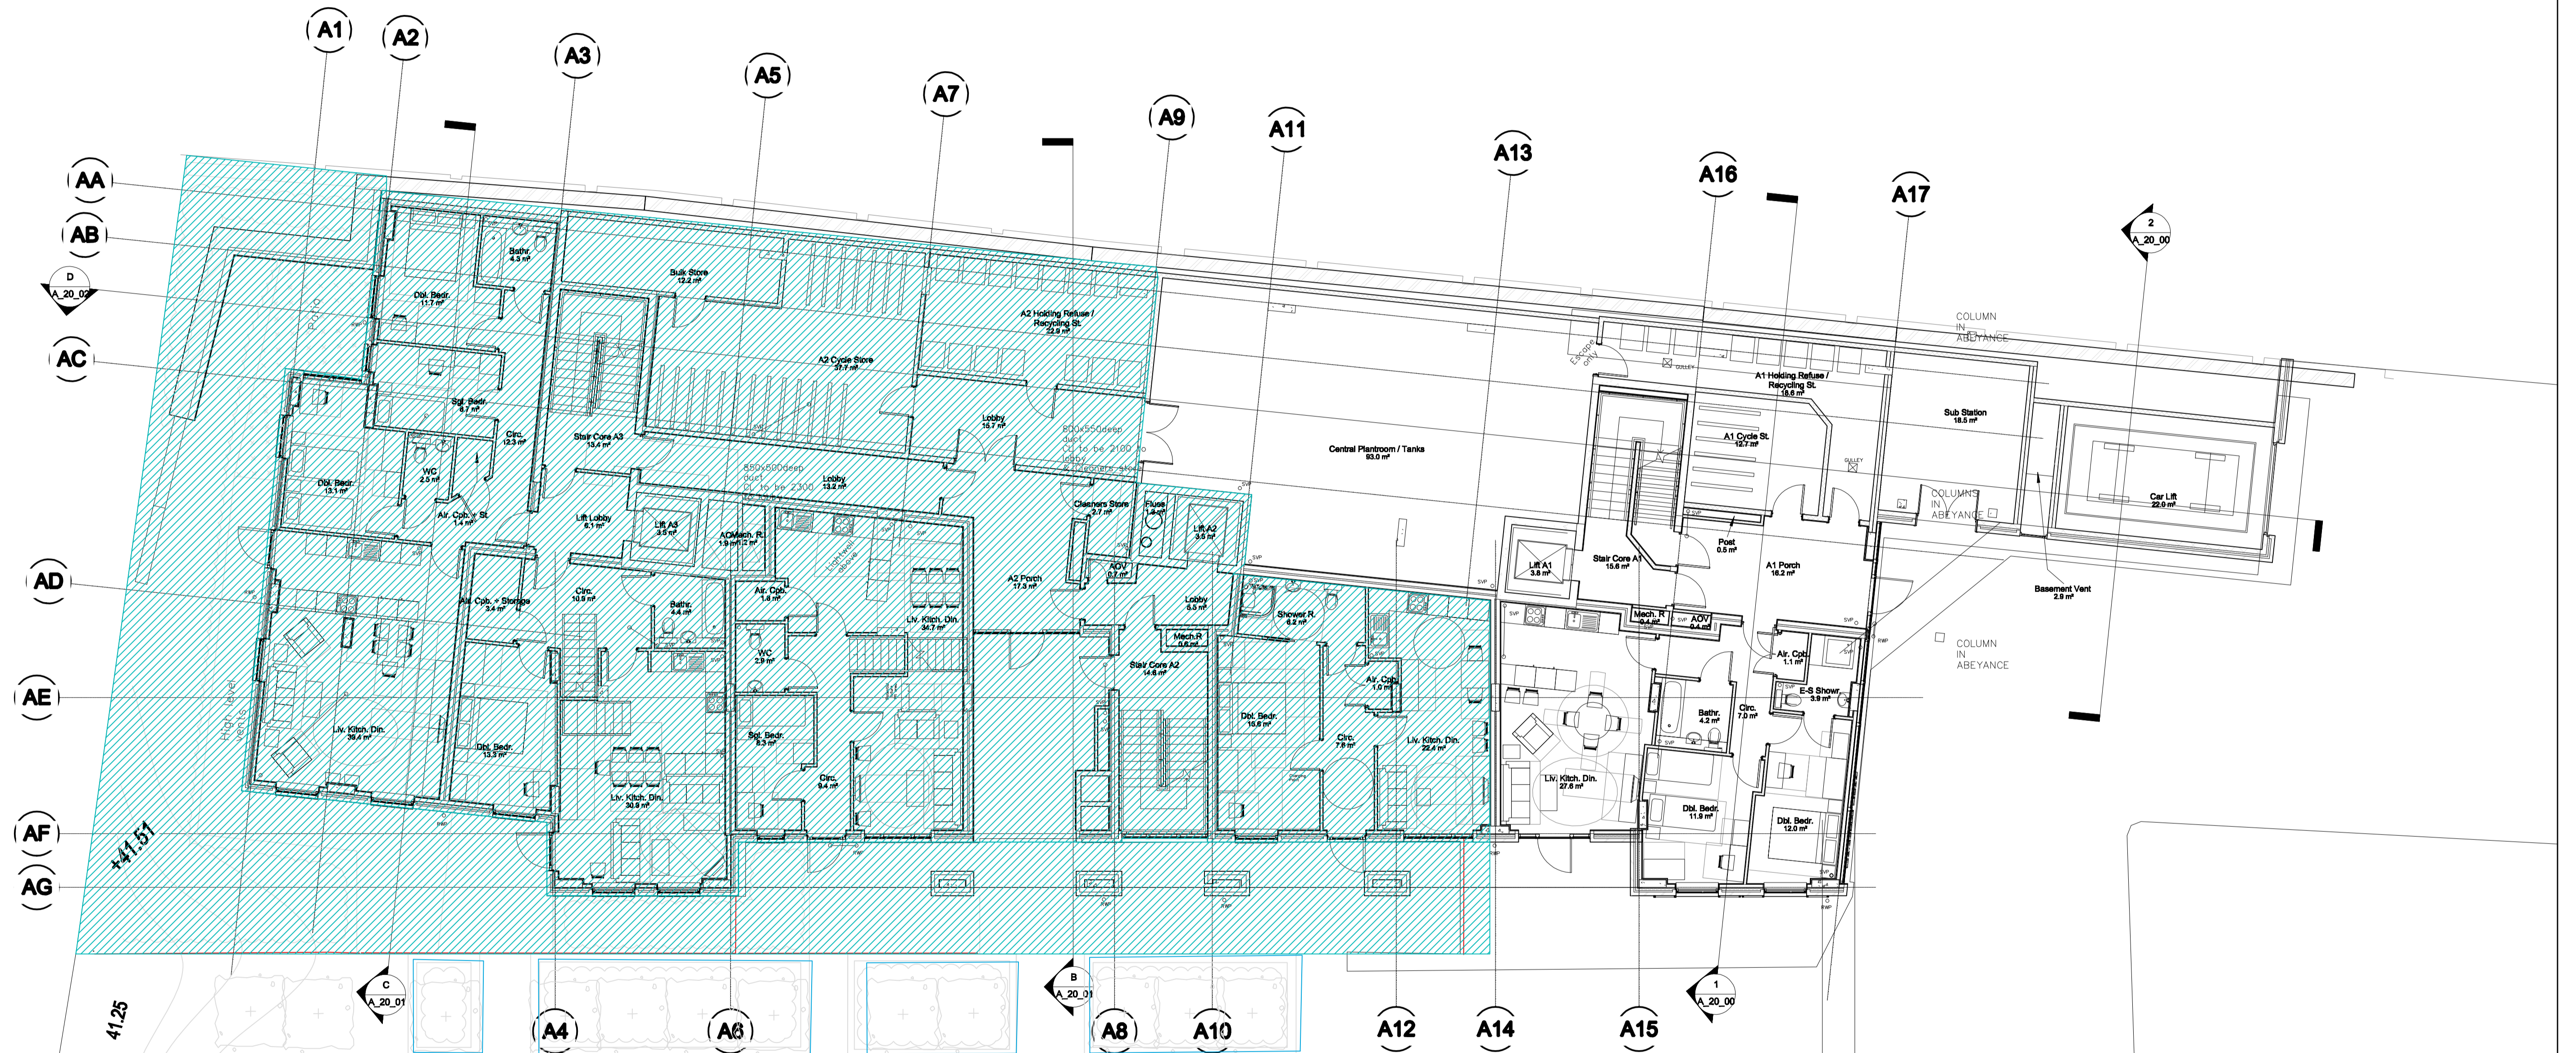

20-01