

34 ORNAN ROAD, LONDON, NW3
LOCATION PLAN

PLANNING

ASH SAKULA ARCHITECTS
020 7831 0195
ashsak.com

Scale 1:1250@A3, 1:625@A1
Drawn by LJ Checked by RS
August 2014

ORN

050



Belsize Lane

17 Belsize Lane

17a Belsize Lane

40 Ornan Road

38 Ornan Road

Ornan Road


43 Ornan Road

45 Ornan Road

28 Ornan Road

26 Ornan Road

30 Ornan Road

 


34 ORNAN ROAD, LONDON, NW3
EXISTING SITE PLAN

PLANNING

ASH SAKULA ARCHITECTS
020 7831 0195
ashsak.com
Scale 1:200@A3, 1:100@A1
Drawn by LJ Checked by RS
August 2014

ORN

051

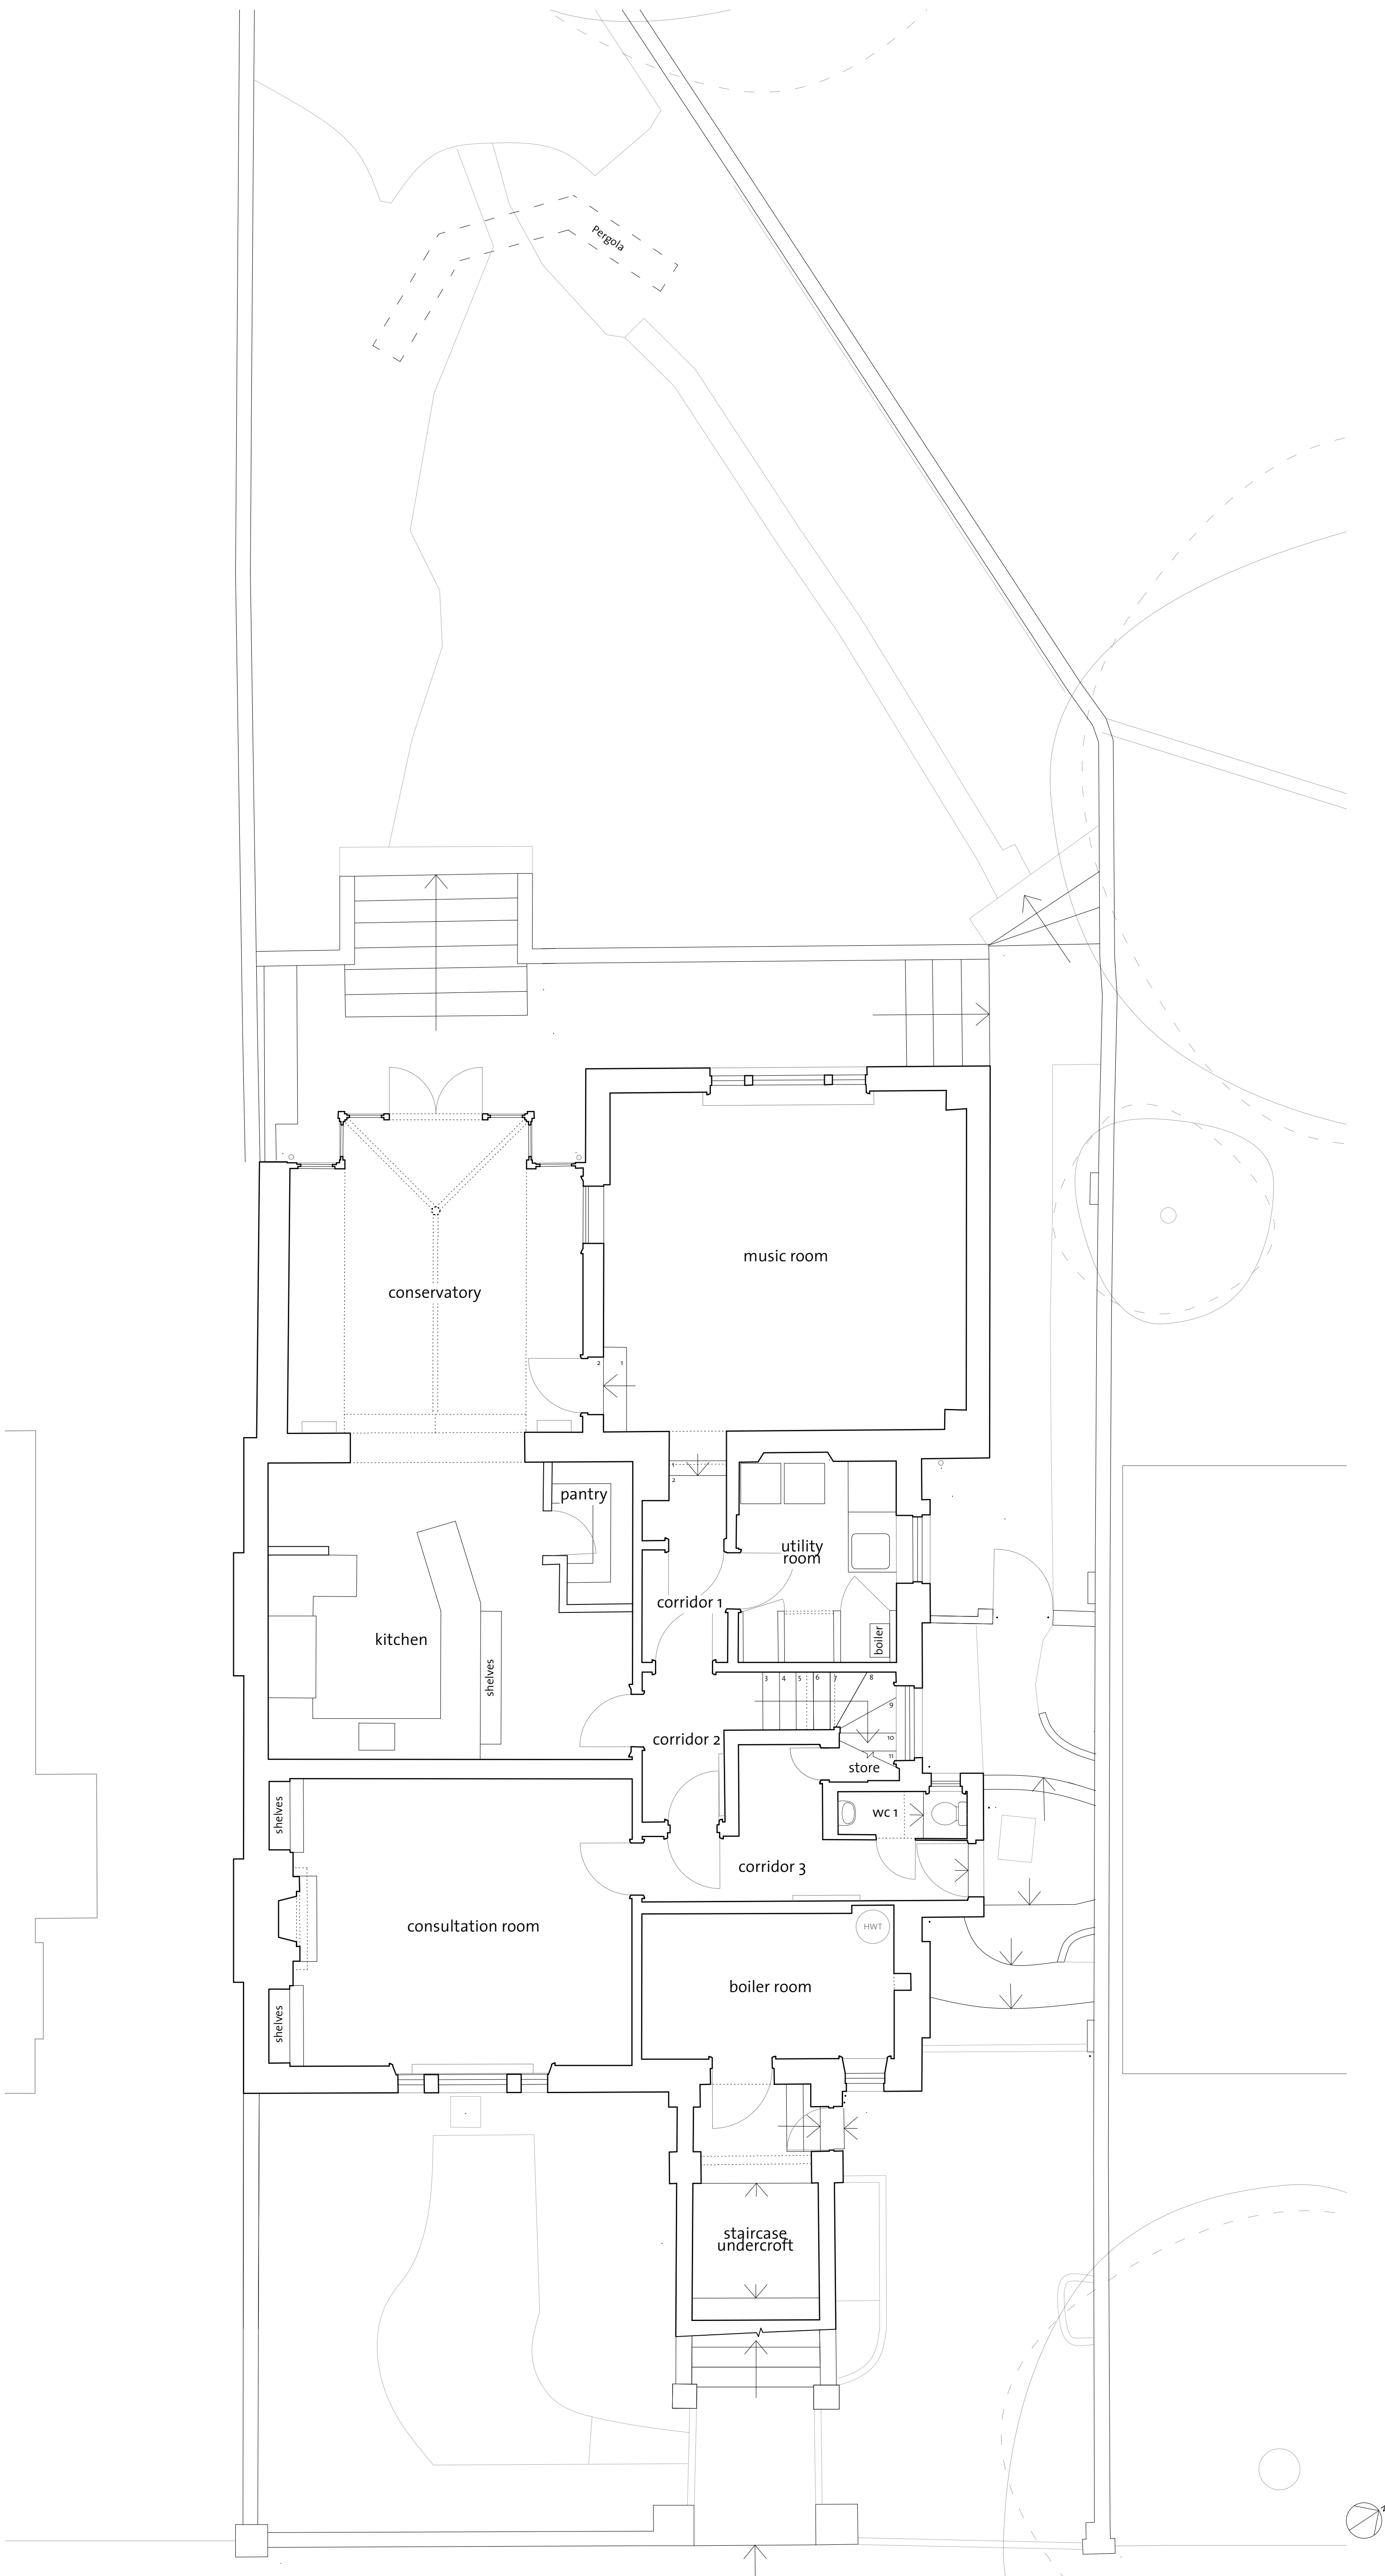


PLANNING

34 ORNAN ROAD, LONDON, NW3
EXISTING BASEMENT FLOOR PLAN

ASH SAKULA ARCHITECTS
020 7831 0195
ashsak.com
Scale 1:100@A3, 1:50@A1
Drawn by LJ Checked by RS
August 2014

ORN 052

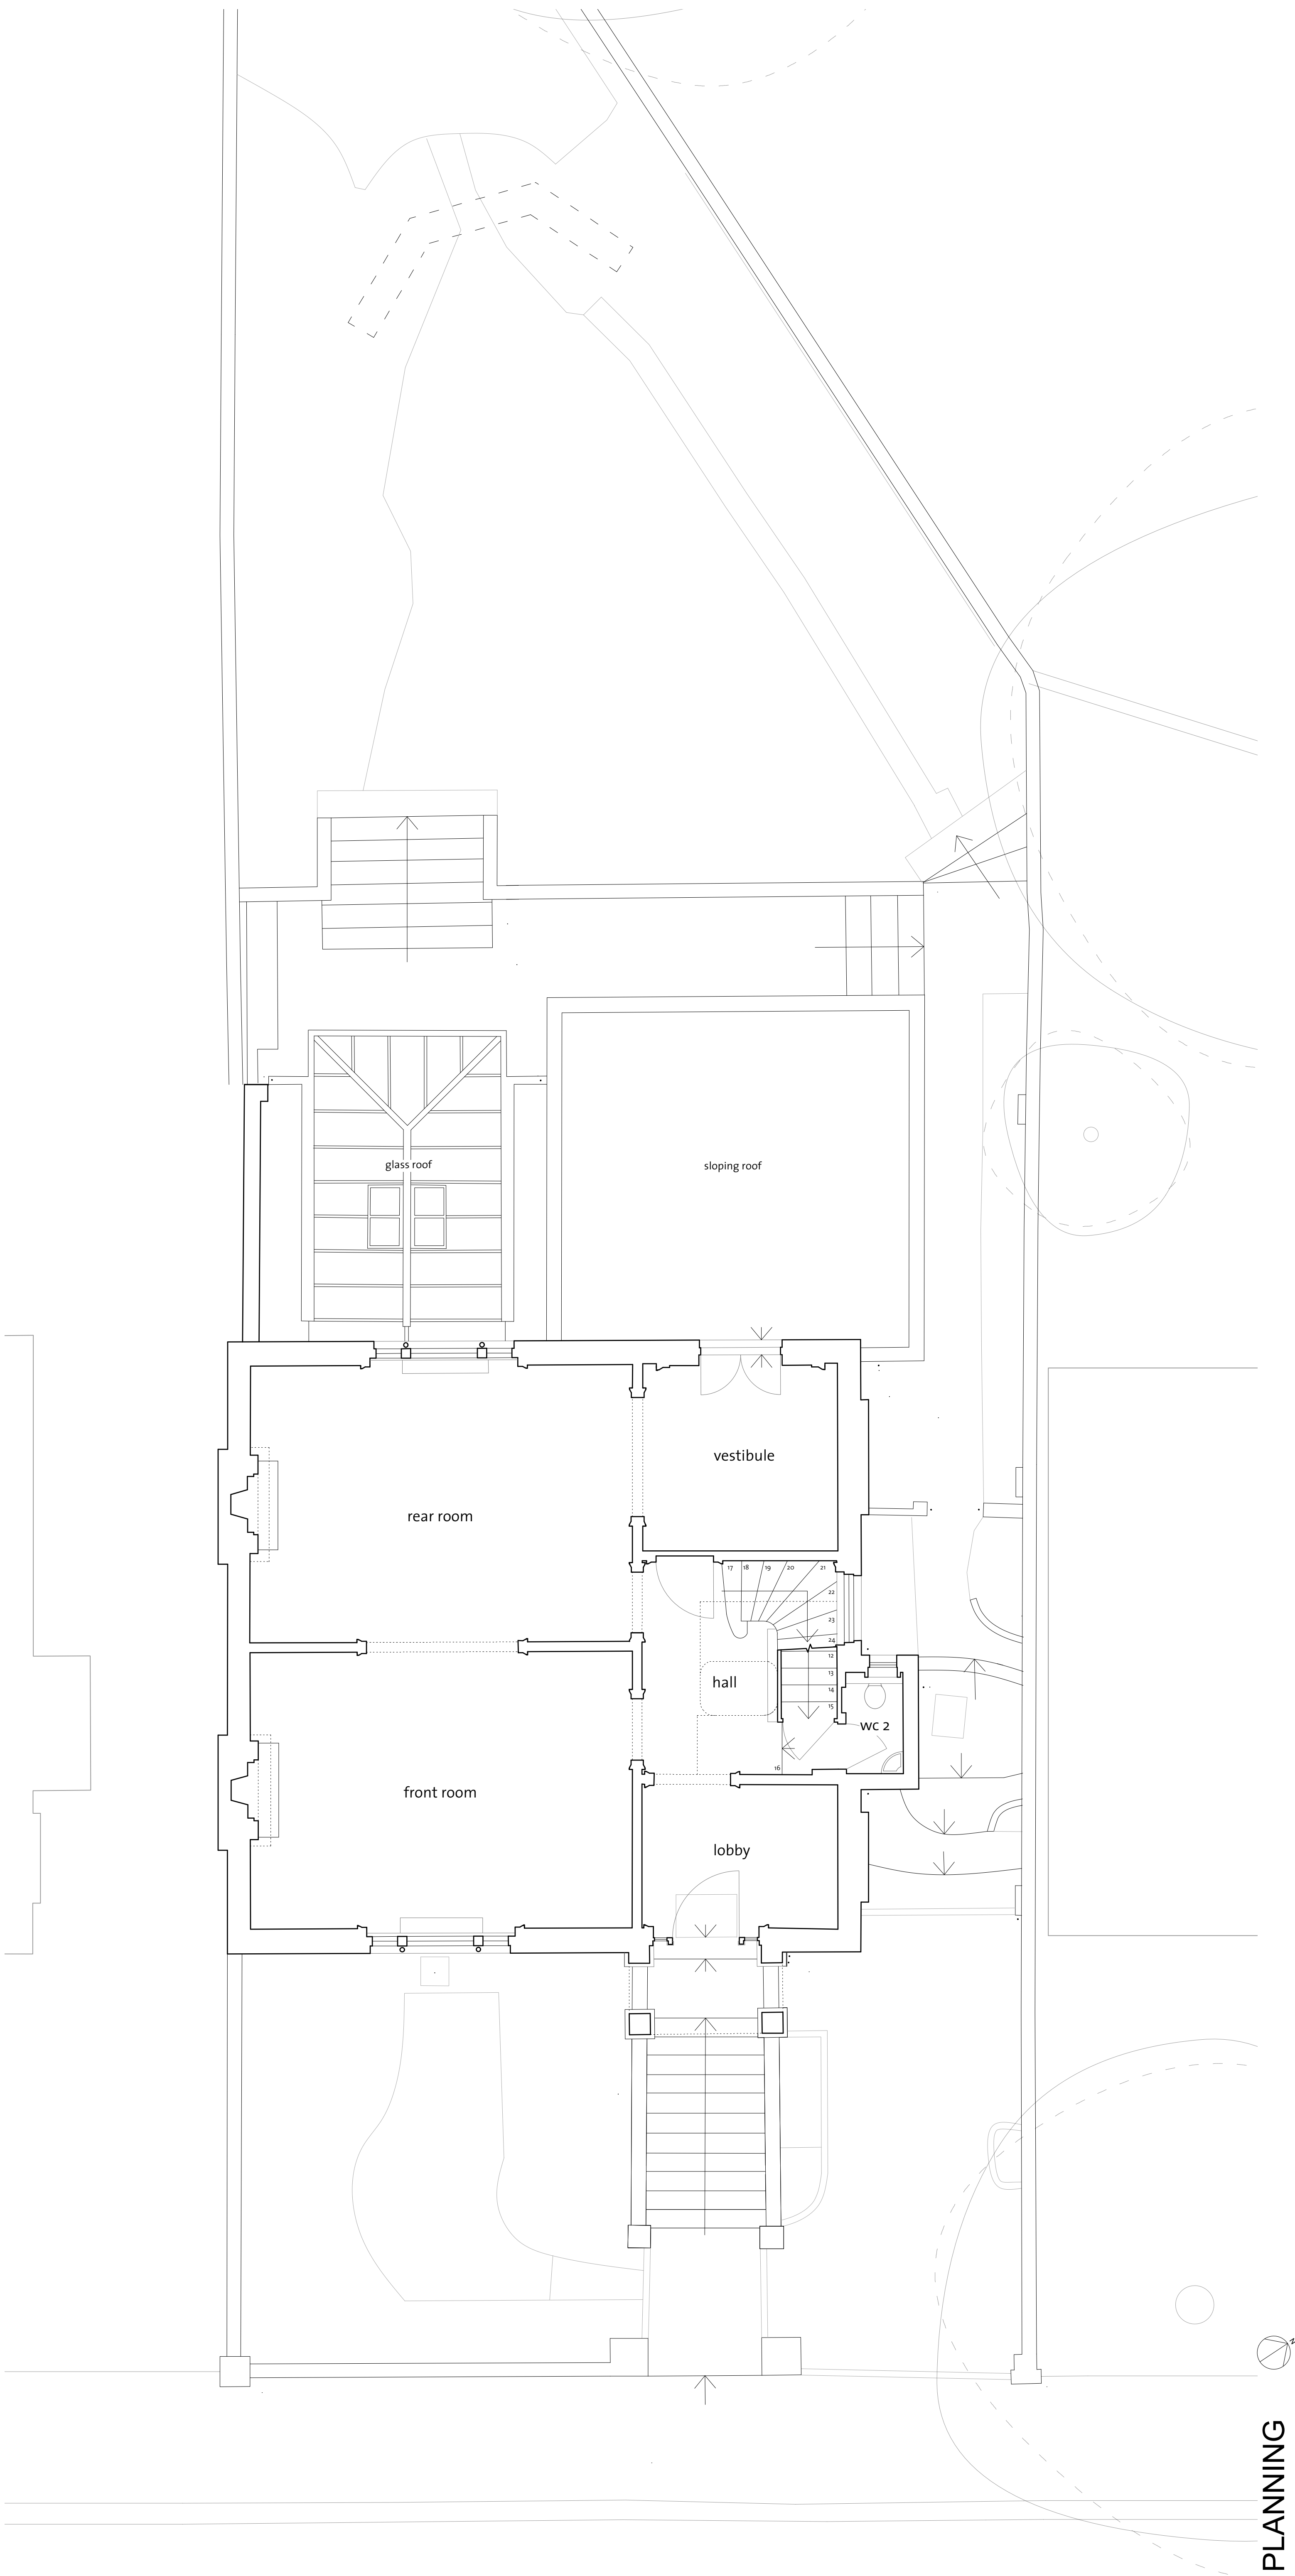


PLANNING

34 ORNAN ROAD, LONDON, NW3
EXISTING GROUND FLOOR PLAN

ASH SAKULA ARCHITECTS
020 7831 0195
ashsak.com
Scale 1:100@A3, 1:50@A1
Drawn by LJ Checked by RS
August 2014

ORN

053

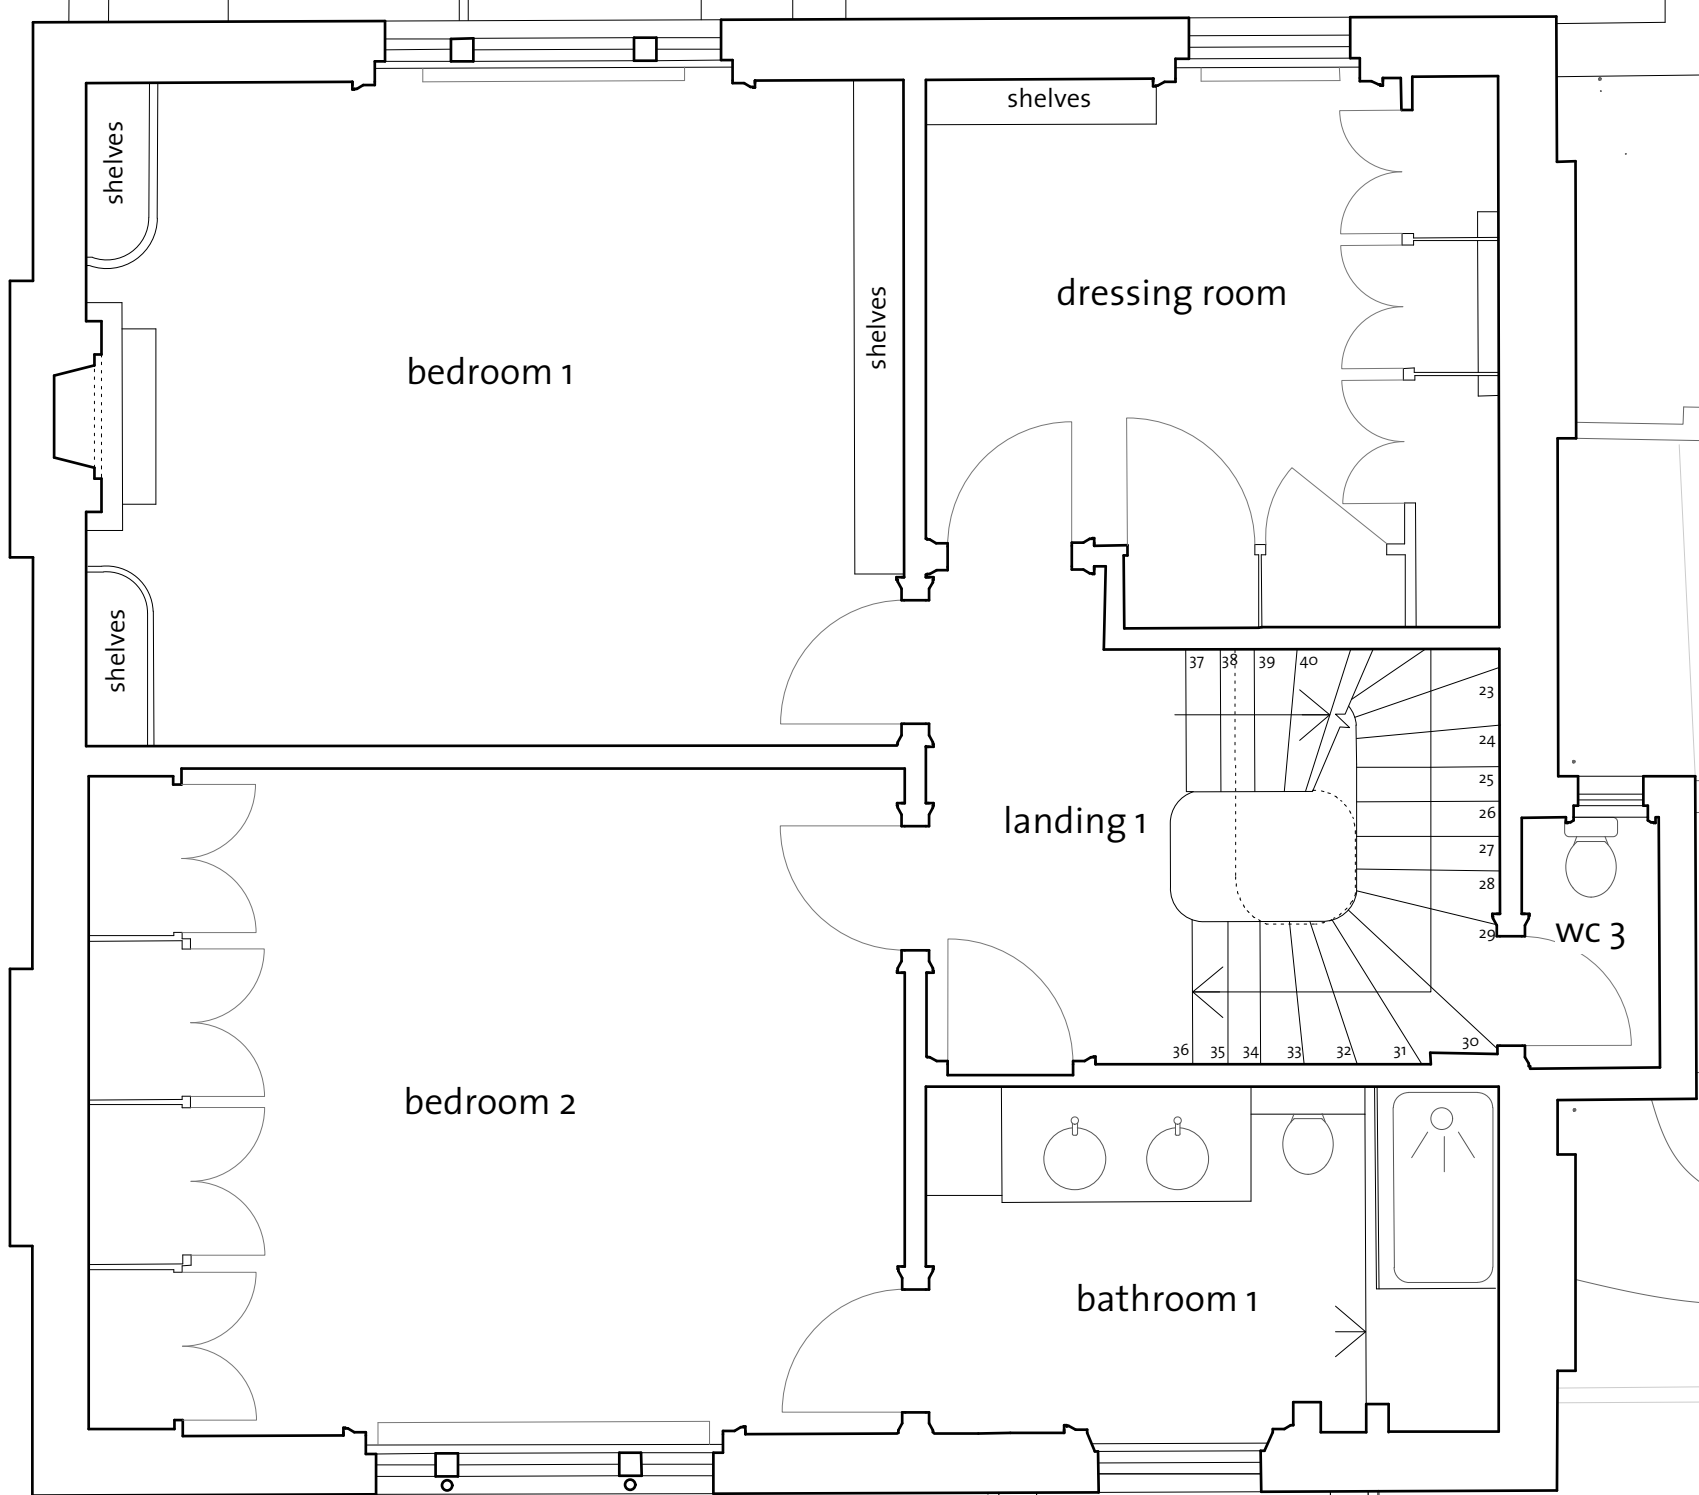

PLANNING

34 ORNAN ROAD, LONDON, NW3
EXISTING FIRST FLOOR PLAN

ASH SAKULA ARCHITECTS

020 7831 0195
ashsak.com


Scale 1:100@A3, 1:50@A1

Drawn by LJ Checked by RS

August 2014

ORN

054

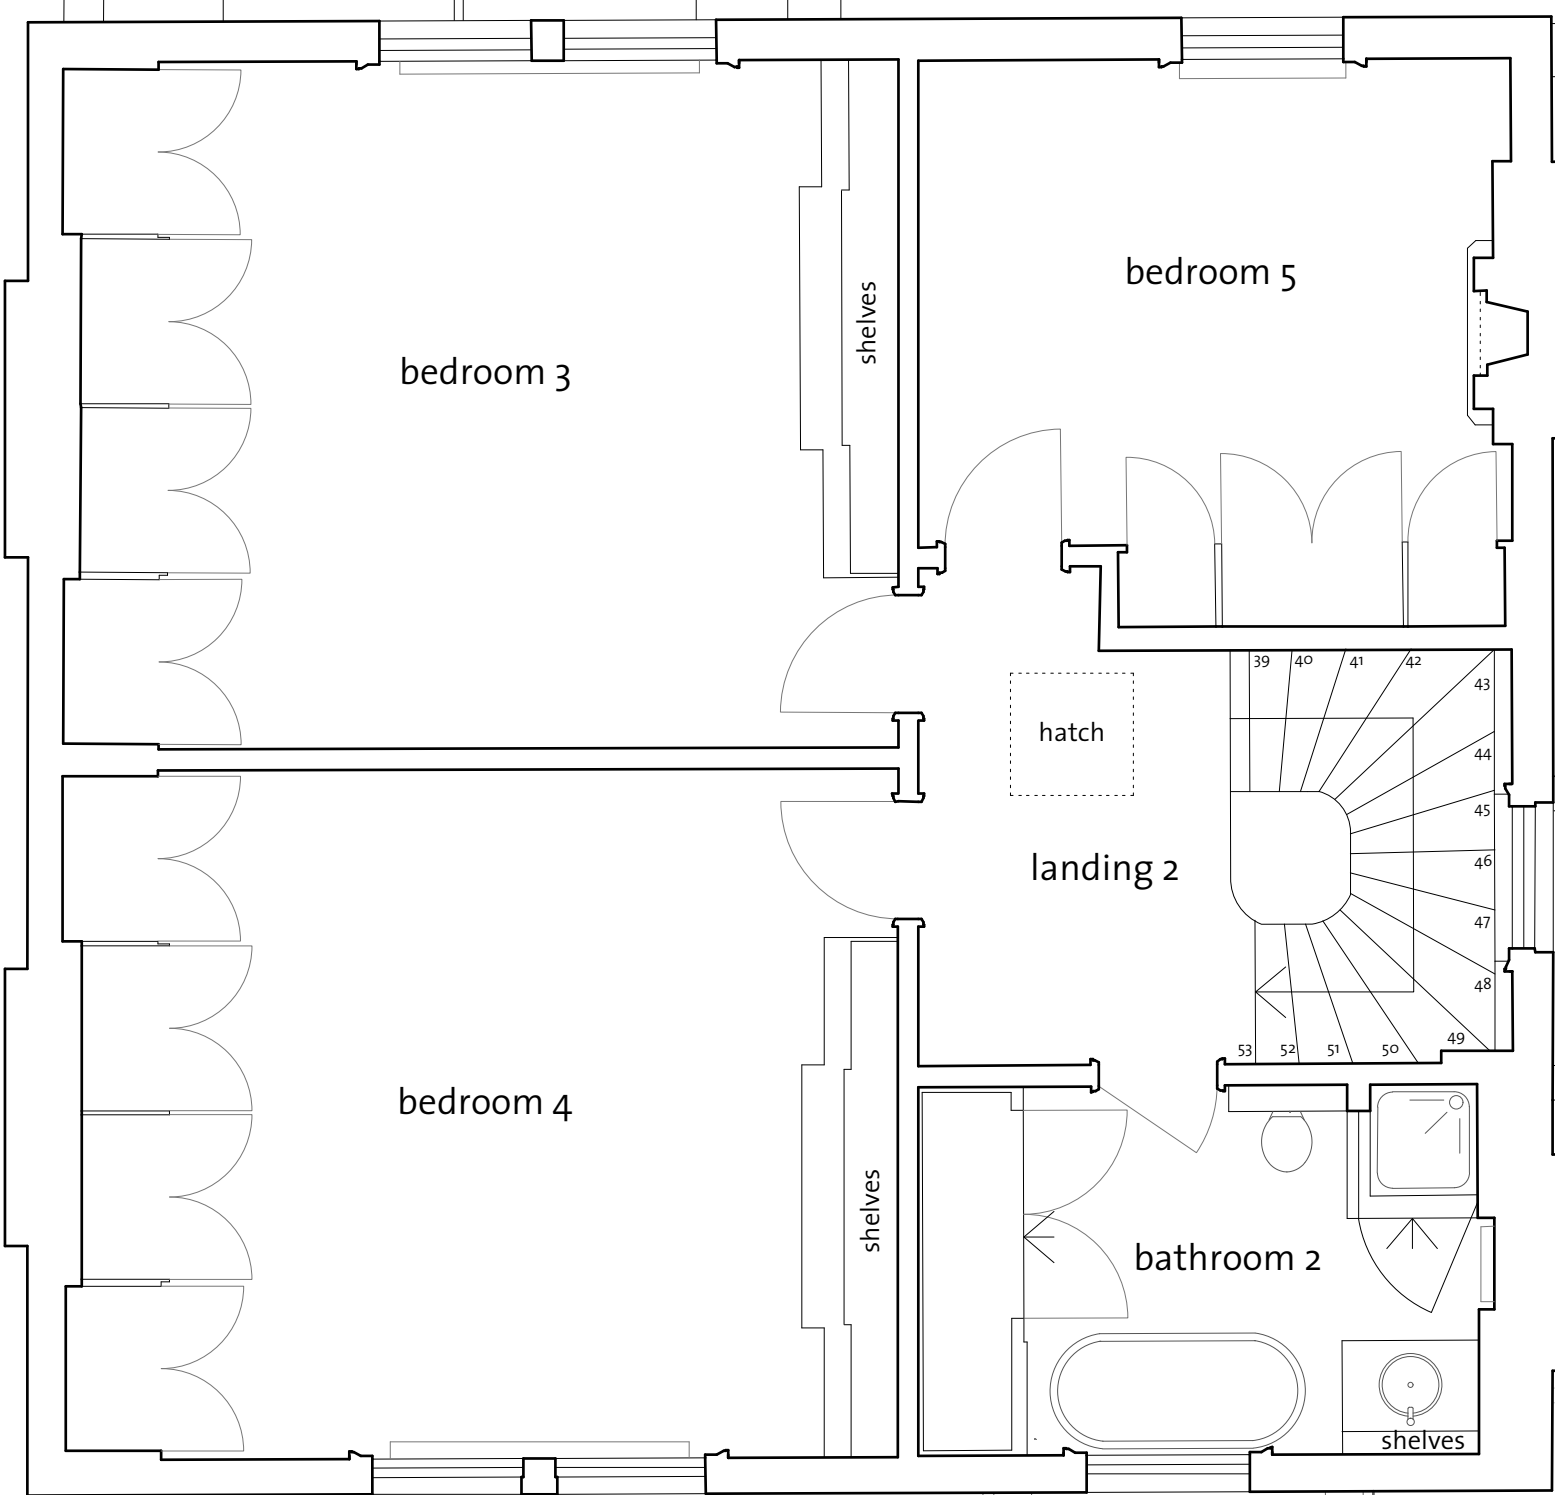

PLANNING

34 ORNAN ROAD, LONDON, NW3
EXISTING SECOND FLOOR PLAN

ASH SAKULA ARCHITECTS
020 7831 0195
ashsak.com
Scale 1:100@A3, 1:50@A1
Drawn by LJ Checked by RS
August 2014


ORN



Front (South East) Elevation



Side (South West) Elevation

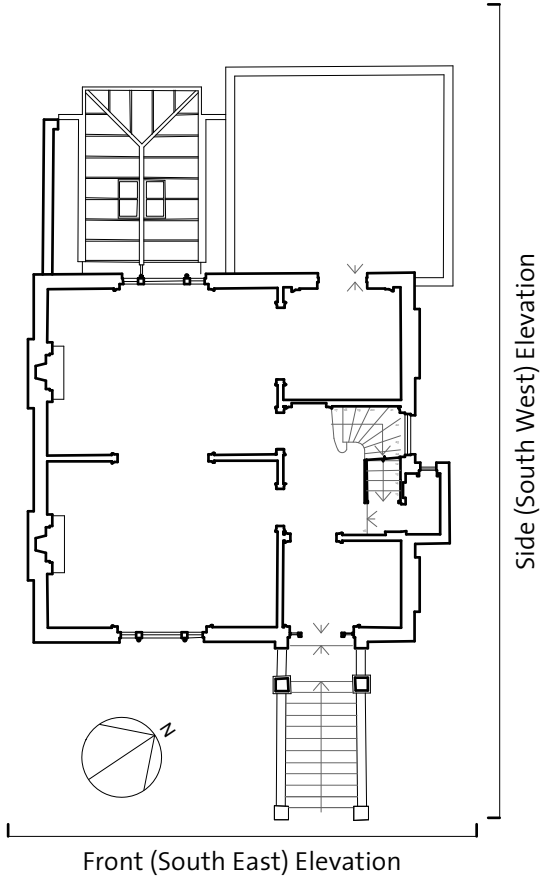

PLANNING

34 ORNAN ROAD, LONDON, NW3
EXISTING SOUTH ELEVATIONS


ASH SAKULA ARCHITECTS
020 7831 0195
ashsak.com
Scale 1:100@A3, 1:50@A1
Drawn by LJ Checked by RS
August 2014

ORN


Portion of Rear Elevation hidden by extension



Rear (North West) Elevation

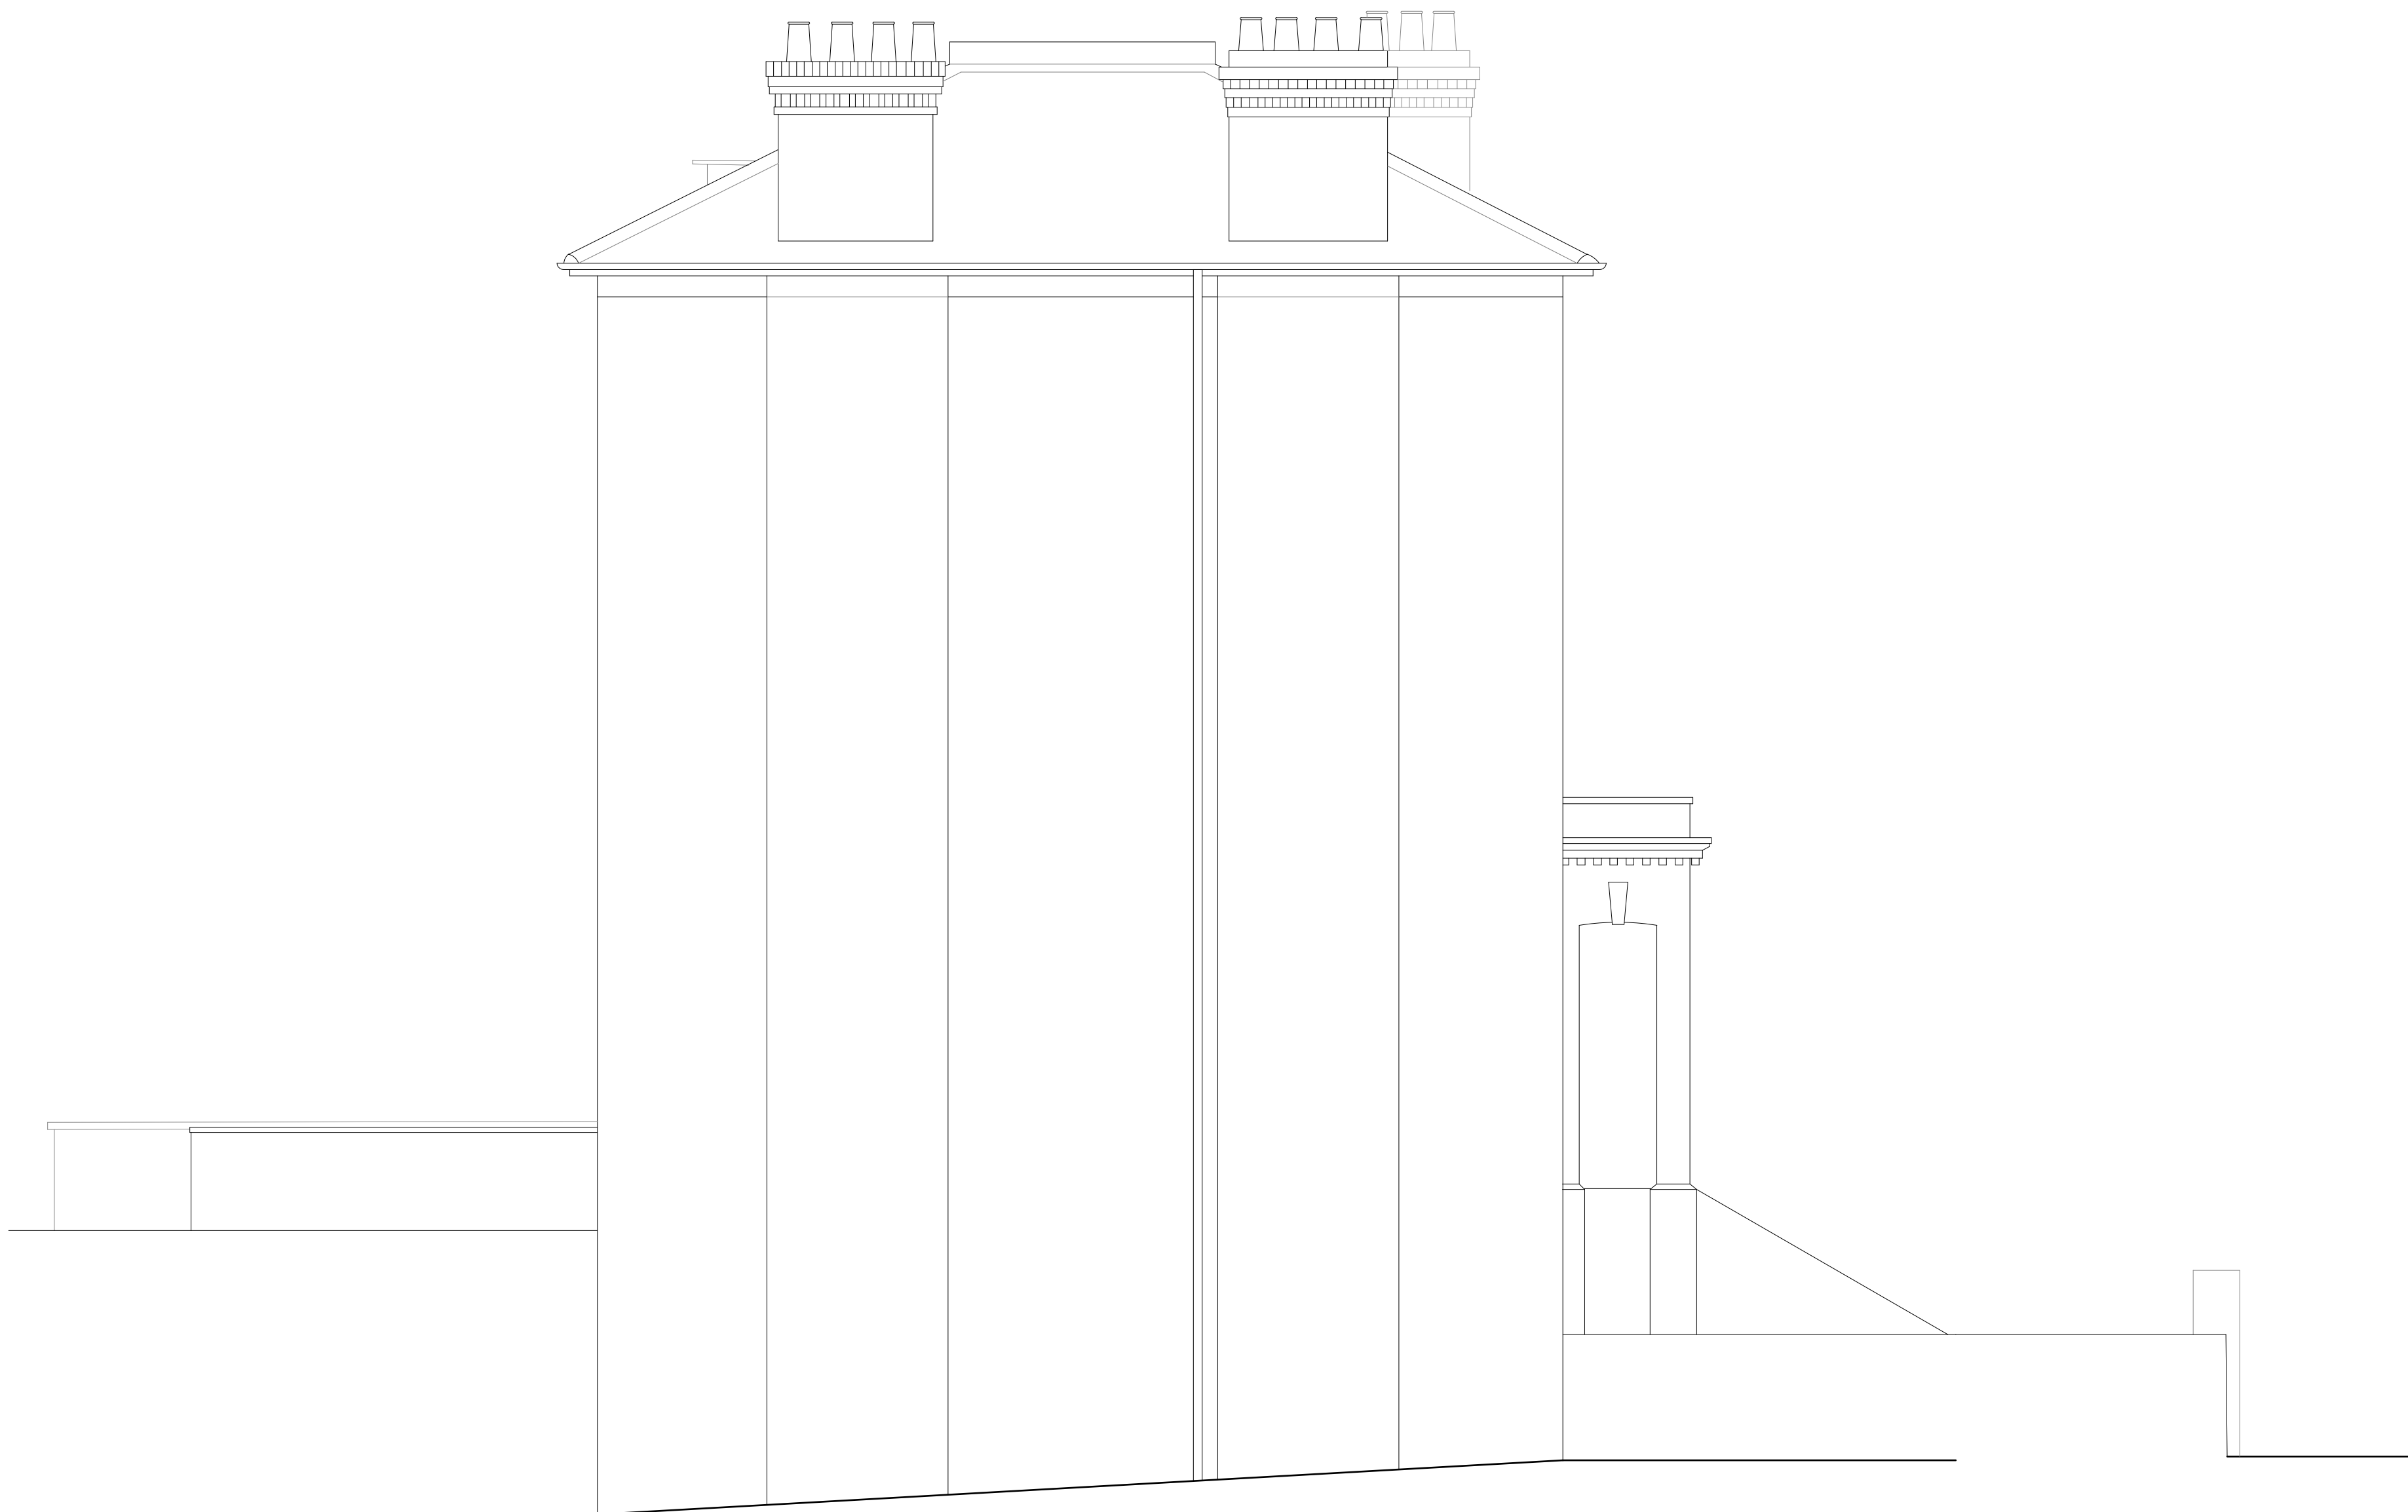

Side (North East) Elevation

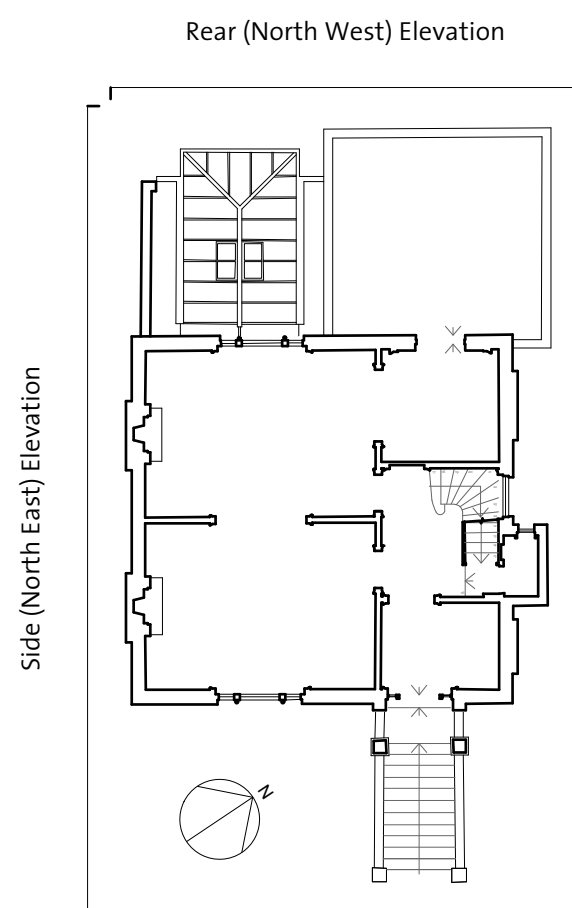


PLANNING

34 ORNAN ROAD, LONDON, NW3
EXISTING NORTH ELEVATIONS

ASH SAKULA ARCHITECTS
020 7831 0195
ashsak.com
Scale 1:100@A3, 1:50@A1
Drawn by LJ Checked by RS
August 2014

ORN

062 /*

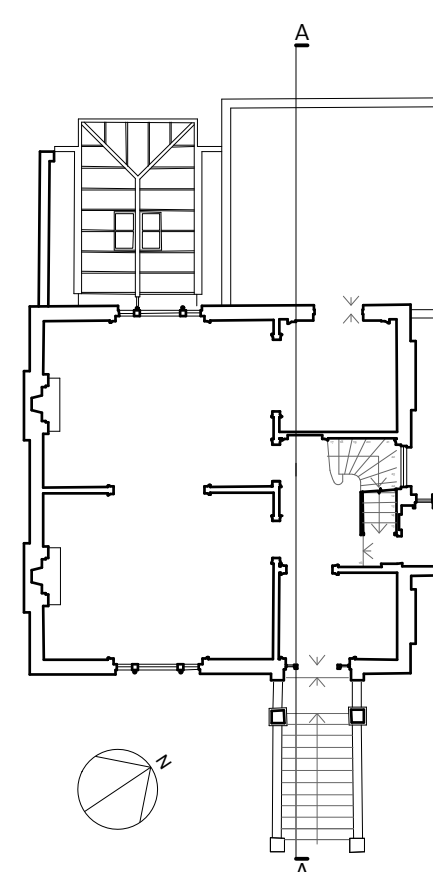

34 ORNAN ROAD, LONDON, NW3
EXISTING SECTION A-A

ASH SAKULA ARCHITECTS

020 7831 0195
ashsak.com

Scale 1:100@A3, 1:200@A1

Drawn by LJ

Checked by RS

August 2014

ORN

071

PLANNING